



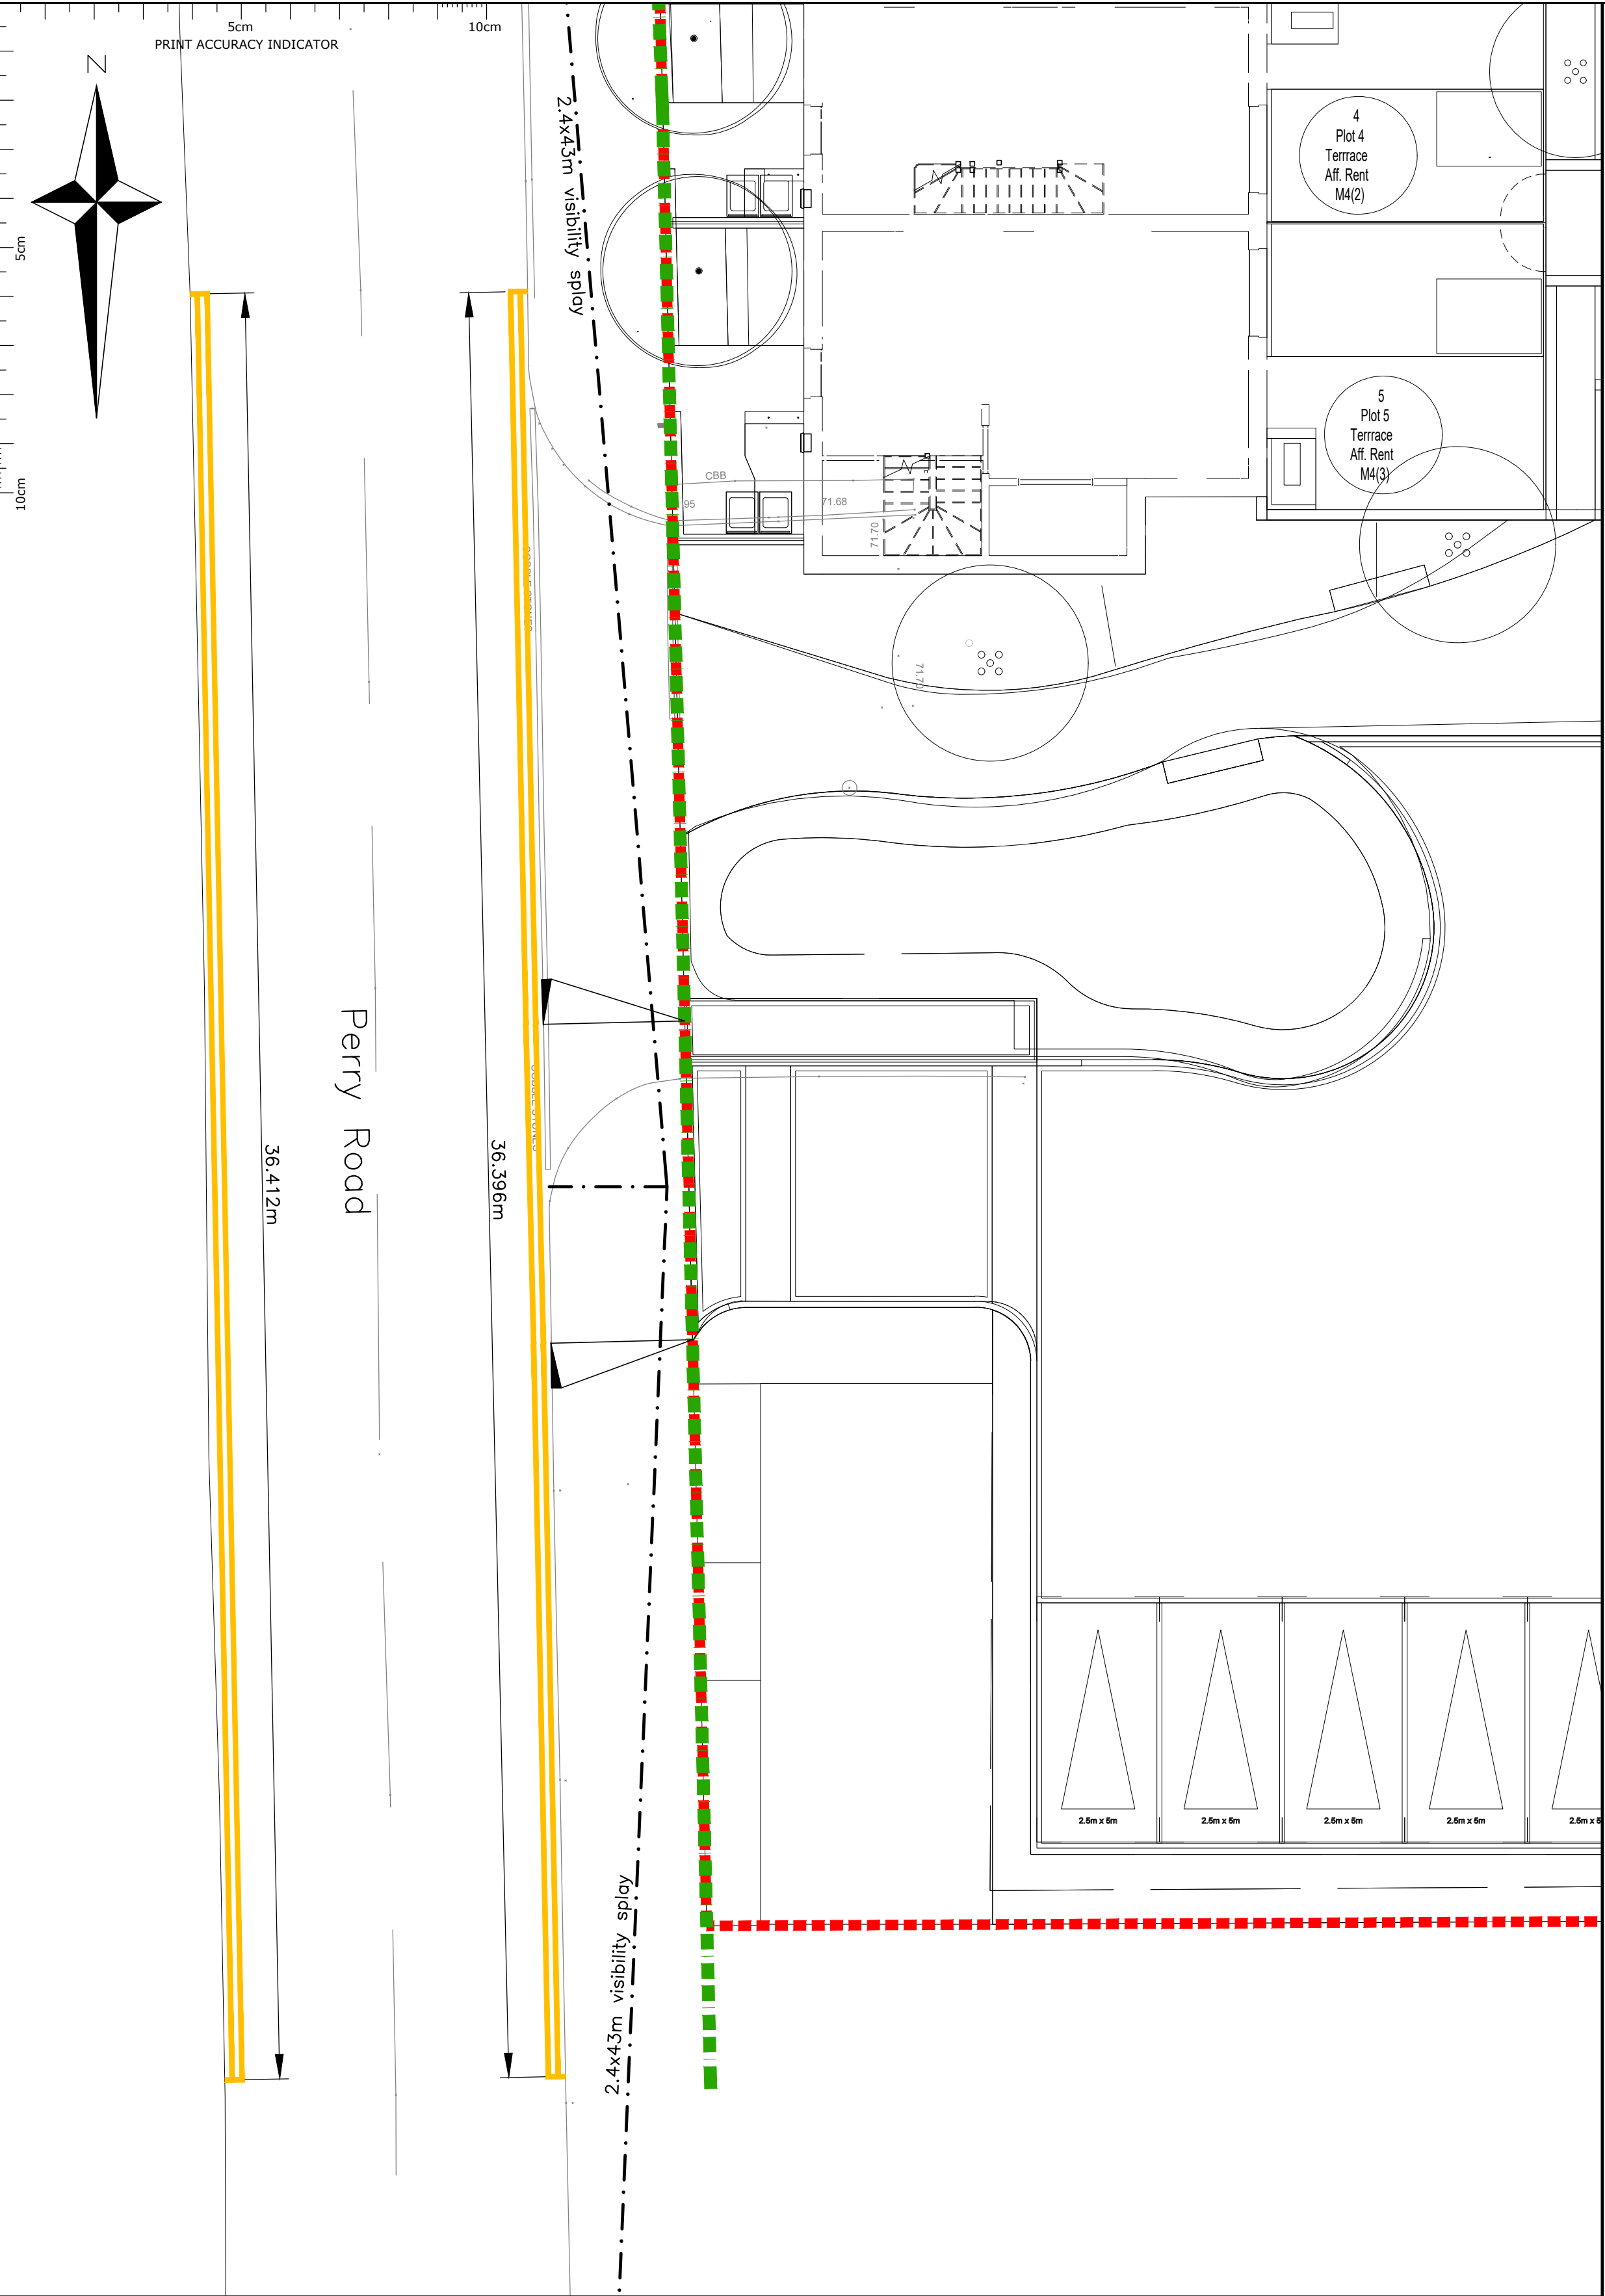

Location Plan
1:250

ROAD MARKING SCHEDULE				
DIAGRAM NO.	LINE LENGTH (m)	GAP LENGTH (mm)	LINE THICKNESS (mm)	COMMENTS
1018.1	20.307	100	100	DOUBLE YELLOW LINES

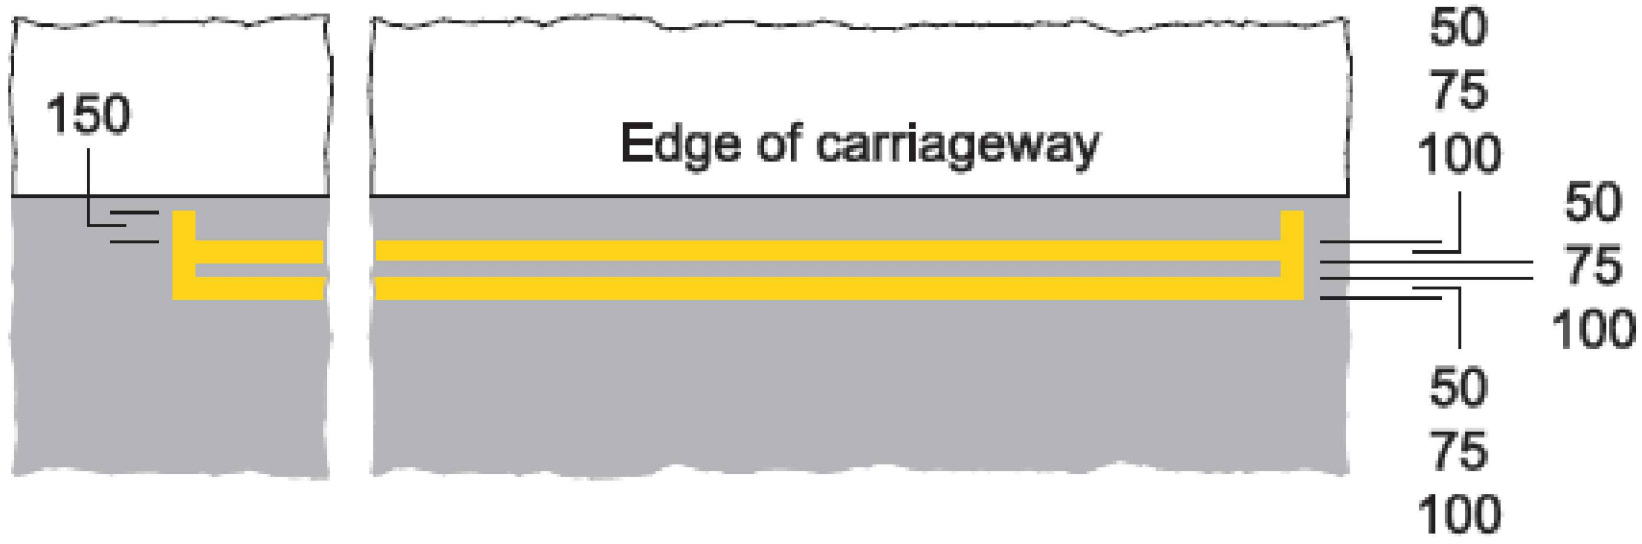

THIS DRAWING IS COPYRIGHT AND MUST NOT BE
REPRODUCED IN WHOLE OR PART WITHOUT WRITTEN
AUTHORITY

Key:

Site boundary

Extent of highway

Double yellow line waiting restrictions to
TSRGD 2016 Diag. 1018.1

P01	16.05.25	Initial P01 drawing.	LK	LW
REV	DATE	AMENDMENT	BY	CHKD
STATUS Preliminary				
PROJECT Staple Tye Harlow				
CLIENT 				
DRAWING Traffic Regulation Order Plan				
DATE	15.05.25	DRAWN BY	LK	REV.
SCALE (A1)-	1:100	CHECKED BY	LW	P01
WALKERS JOB NUMBER	7791			
DRG NO. STD-WAC-XX-ZZ-D-C-1009				
		Walker Associates Consulting Limited Structural and Civil Engineers 13 Capricorn Centre Cranes Farm Road Basilston, Essex SS14 3UJ 01268 530 500 walker-associates.co.uk		