

Details of work  
Scale 1:500

Location plan  
Scale 1:5000

- Notes**
1. Do not scale. This drawing is to be read in conjunction with all other contract drawings and documents.
  2. Drawing displays all work at site and is to be accompanied by separate orders for road lining & street signing work where applicable.
  3. White thermoplastic screed bay marking to TSRGD'16: Schedule 7, Part 4, Item 6, Diag No.1028.4 variant DISABLED. (Pre '16 1028.3)
  4. All works to be in accordance with the Department of Transport Specification for Highway Works & Essex County Council Specifications & Standard Construction Drawings.
  5. All traffic signs are to comply with The Traffic Signs Regulations and General Directions 2016.
  6. All existing signs to be retained unless stated otherwise. Any defects to existing signs and/or posts noted by the Contractor during the works to be reported to the Engineer.

Rev.	Date	Description of revision	Drawn	Checked	Review'd	Appro'd

DRAWING STATUS **Detailed Design**



Essex Highways, Seax House, Victoria Road South, Chelmsford, CM1 1QH.  
Tel: 0345 8037631 © Essex County Council

SCHEME TITLE

**DISABLED PARKING BAYS**

DRAWING TITLE

**TRO UPGRADE  
28 BROOMFIELD GREEN, CANVEY ISLAND**

DESIGNED	DRAWN	CHECKED	REVIEWED	APPROVED
AD	AD	MV	MV	MV
DATE AUG 25	DATE AUG 25	DATE AUG 25	DATE AUG 25	DATE AUG 25

DRAWING UNITS U.N.O. DIMENSIONS IN METRES LEVELS IN MILLIMETRES SCALE AT A4 (297x210mm) **As shown**

DRAWING No. **2965558-00-001** REV. -




- Key**
- Area of interest in Location Plan
  - Existing DBAY marking to be refreshed
  - Post and sign to be Installed



POST & FOUNDATIONS	
Length of 76mm post	Total: 2960mm Above ground: 2310mm
No. of Foundations	1
Foundation Depth	600mm
Foundation Width	350mm
Foundation Length	350mm
Foundation Volume	0.074sq.m
Earth Cover	150mm

Scheme Ref.	Generic DPB Sign		
TSRGD 02: 661A / TSRGD 16: Sch.4 Pt.5 Itm.4		x-height	20.0
Letter colour	BLACK	SIGN FACE	
Background	WHITE	Width	320mm
Border	BLACK	Height	255mm
Material	Class RA2 (12899-1:2007)	Area	0.08sq.m

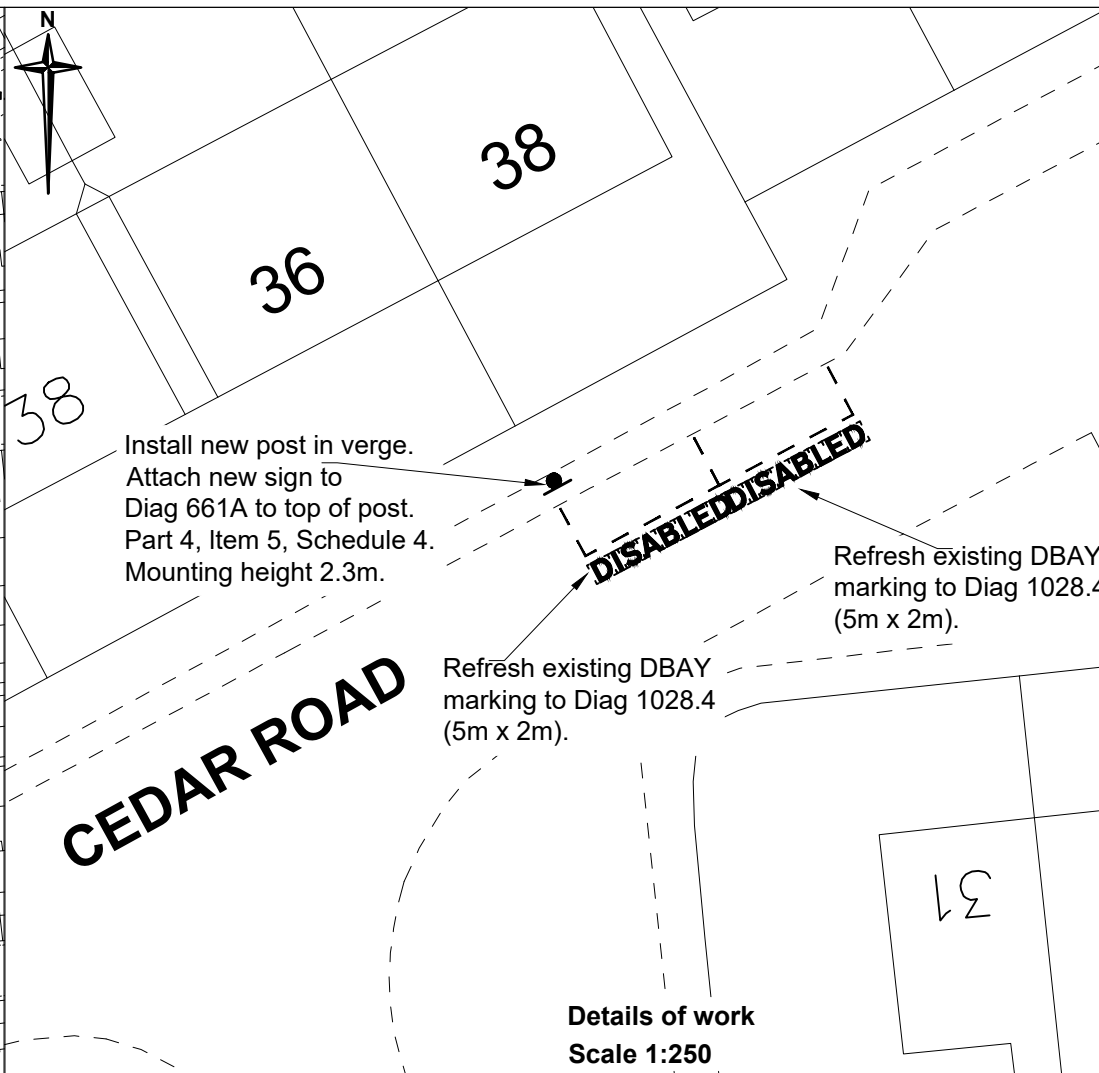

- Key**
- Area of interest in Location Plan
  - Existing DBAY markings to be refreshed
  - Post and sign to be installed



POST & FOUNDATIONS	
Length of 76mm post	Total: 2960mm Above ground: 2310mm
No. of Foundations	1
Foundation Depth	600mm
Foundation Width	350mm
Foundation Length	350mm
Foundation Volume	0.074sq.m
Earth Cover	150mm

Scheme Ref.	Generic DPB Sign		
TSRGD 02: 661A / TSRGD 16: Sch.4 Pt.5 Itm.4		x-height	20.0
Letter colour	BLACK	SIGN FACE	
Background	WHITE	Width	320mm
Border	BLACK	Height	255mm
Material	Class RA2 (12899-1:2007)	Area	0.08sq.m

- Notes**
- Do not scale. This drawing is to be read in conjunction with all other contract drawings and documents.
  - Drawing displays all work at site and is to be accompanied by separate orders for road lining & street signing work where applicable.
  - White thermoplastic screed bay marking to TSRGD'16: Schedule 7, Part 4, Item 6, Diag No.1028.4 variant DISABLED. (Pre '16 1028.3)
  - All works to be in accordance with the Department of Transport's Specification for Highway Works & Essex County Council Specifications & Standard Construction Drawings.
  - All traffic signs are to comply with The Traffic Signs Regulations and General Directions 2016.
  - All existing signs to be retained unless stated otherwise. Any defects to existing signs and/or posts noted by the Contractor during the works to be reported to the Engineer.

Rev	Date	Description of revision	Drawn	Checked	Reviewed	Approved

DRAWING STATUS: **Detailed Design**



Essex Highways, Seax House, Victoria Road South, Chelmsford, CM1 1QH.  
Tel: 0345 6037631 © Essex County Council

SCHEME TITLE

**DISABLED PARKING BAYS**

DRAWING TITLE

**NEW INSTALLATION**  
**34 CEDAR ROAD, CANVEY ISLAND**

DESIGNED	DRAWN	CHECKED	REVIEWED	APPROVED
AS	AS	MV	MV	MV

DRAWING UNITS U.N.O.  
DIMENSIONS IN METRES  
LEVELS IN MILLIMETRES  
SCALE AT A4 (297x210mm)  
**As shown**

DRAWING No. **2772319-00-001** REV. -





Refresh existing DBAY marking to Diag 1028.4 (5.4m x 2m).

Details of work Scale 1:250

- Key**
- Area of interest in Location Plan
  - Existing DBAY marking to be refreshed
  - Guide line
  - Post and sign to be installed



DISABLED

HILTON ROAD

POST & FOUNDATIONS	
Length of 76mm post	Total: 2960mm Above ground: 2310mm
No. of Foundations	1
Foundation Depth	600mm
Foundation Width	350mm
Foundation Length	350mm
Foundation Volume	0.074sq.m
Earth Cover	150mm

Scheme Ref.	Generic DPB Sign		
TSRGD 02: 661A / TSRGD 16: Sch.4 Pt.5 Itm.4		x-height	20.0
Letter colour	BLACK	SIGN FACE	
Background	WHITE	Width	320mm
Border	BLACK	Height	255mm
Material	Class RA2 (12899-1:2007)	Area	0.08sq.m

- Notes**
- Do not scale. This drawing is to be read in conjunction with all other contract drawings and documents.
  - Drawing displays all work at site and is to be accompanied by separate orders for road lining & street signing work where applicable.
  - White thermoplastic screed bay marking to TSRGD'16: Schedule 7, Part 4, Item 6, Diag No.1028.4 variant DISABLED. (Pre '16 1028.3)
  - All works to be in accordance with the Department of Transport's Specification for Highway Works & Essex County Council Specifications & Standard Construction Drawings.
  - All traffic signs are to comply with The Traffic Signs Regulations and General Directions 2016.
  - All existing signs to be retained unless stated otherwise. Any defects to existing signs and/or posts noted by the Contractor during the works to be reported to the Engineer.

Rev	Date	Description of revision	Drawn	Checked	Review'd	Appro'd

DRAWING STATUS **Detailed Design**



Essex Highways, Seax House, Victoria Road South, Chelmsford, CM1 1QH.  
Tel: 0345 6037631 © Essex County Council

SCHEME TITLE  
**DISABLED PARKING BAYS**



DRAWING TITLE  
**TRO UPGRADE  
174 HILTON ROAD, CANVEY  
ISLAND**

DESIGNED	DRAWN	CHECKED	REVIEWED	APPROVED
AS	AS	MV	MV	MV
DATE JUL 24	DATE JUL 24	DATE JUL 24	DATE JUL 24	DATE JUL 24

DRAWING UNITS U.N.O.  
DIMENSIONS IN METRES  
LEVELS IN MILLIMETRES  
SCALE AT A4 (297x210mm)  
**As shown**

DRAWING No. **2956338-00-001** REV. -



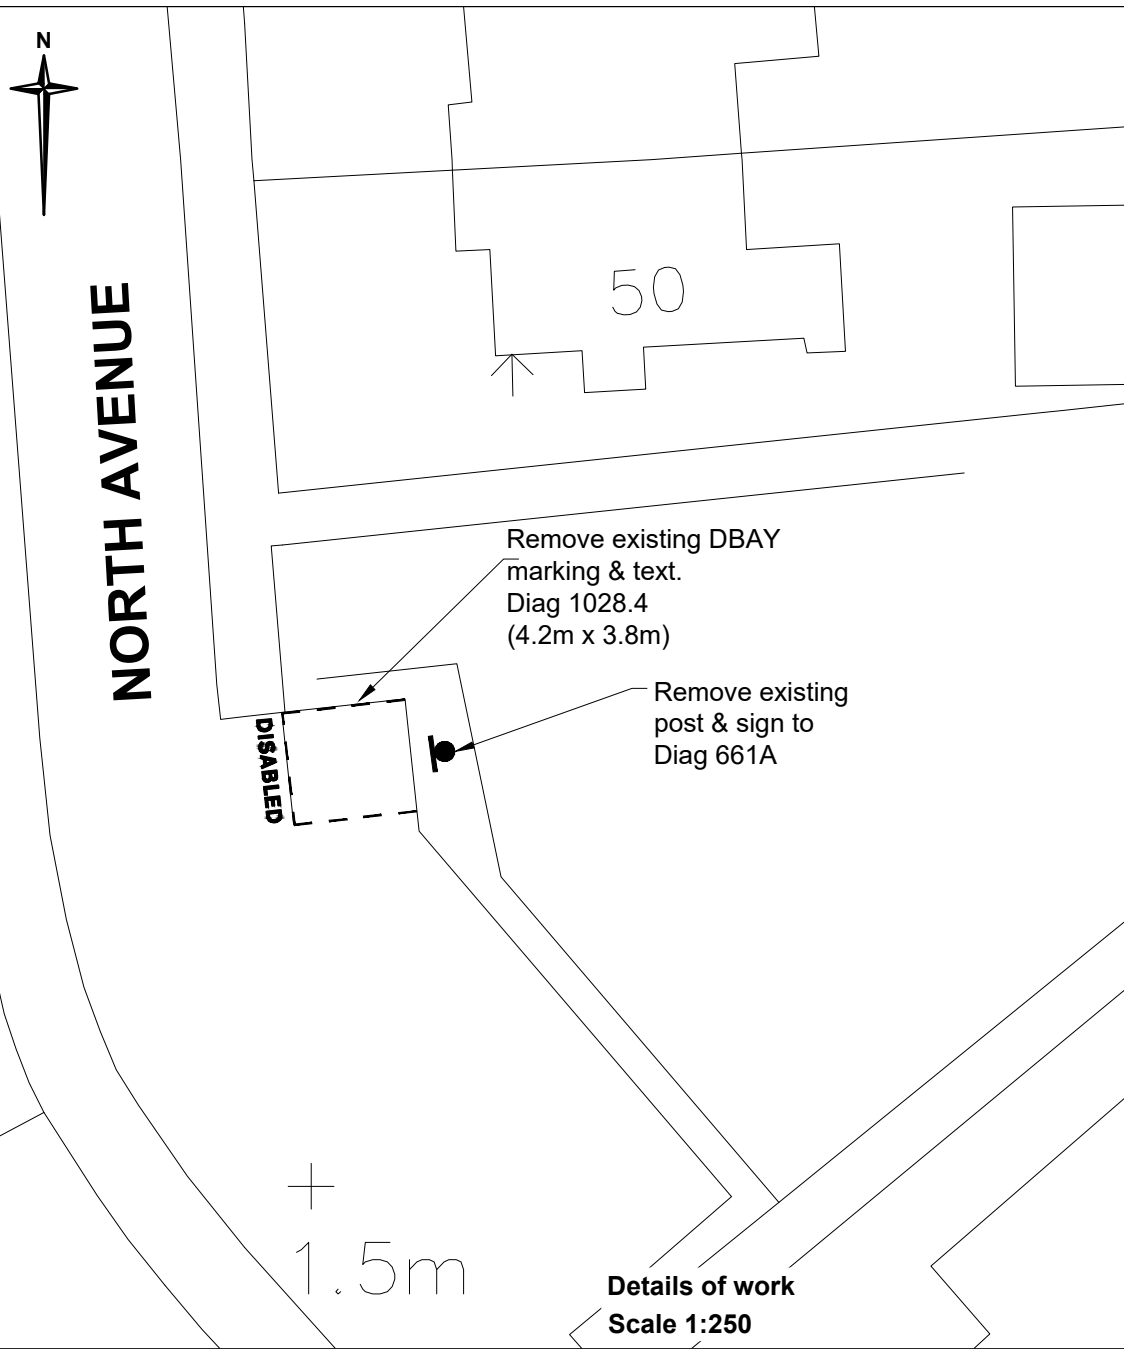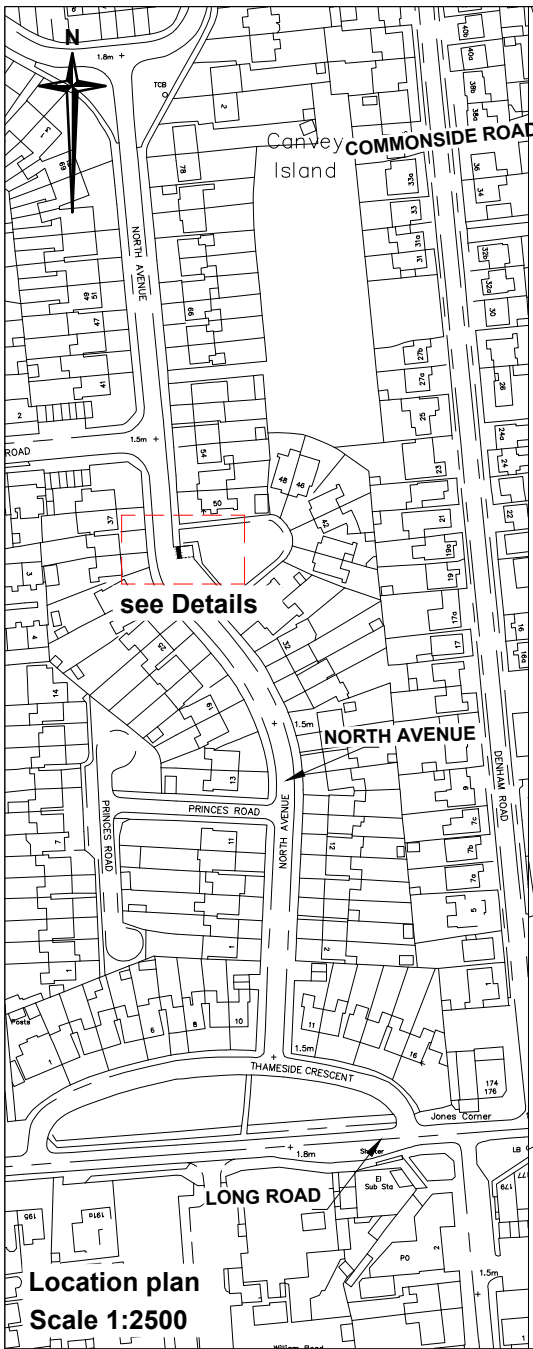

- Notes**
1. Do not scale. This drawing is to be read in conjunction with all other contract drawings and documents.
  2. Drawing displays all work at site and is to be accompanied by separate orders for road lining & street signing work where applicable.
  3. White thermoplastic screed bay marking to TSRGD'16: Schedule 7, Part 4, Item 6, Diag No.1028.4 variant DISABLED. (Pre '16 1028.3)
  4. All works to be in accordance with the Department of Transport Specification for Highway Works & Essex County Council Specifications & Standard Construction Drawings.
  5. All traffic signs are to comply with The Traffic Signs Regulations and General Directions 2016.
  6. All existing signs to be retained unless stated otherwise. Any defects to existing signs and/or posts noted by the Contractor during the works to be reported to the Engineer.

Rev.	Date	Description of revision	Drawn	Checked	Review'd	Approv'd

DRAWING STATUS: **DETAILED DESIGN**



Essex Highways, Seax House, Victoria Road South, Chelmsford, CM1 1QH.  
Tel: 0345 6037631 © Essex County Council

SCHEME TITLE: **DISABLED PARKING BAYS**

DRAWING TITLE: **DBAY REMOVAL  
50 NORTH AVENUE,  
CANVEY ISLAND**

DESIGNED	DRAWN	CHECKED	REVIEWED	APPROVED
AD	AD	MV	MV	MV
DATE AUG 25	DATE AUG 25	DATE AUG 25	DATE AUG 25	DATE AUG 25

DIMENSIONS IN METRES / LEVELS IN MILLIMETRES: **As shown**



DRAWING No. **2982893-00-001** REV. **-**



**Location plan**  
Scale 1:2500

**Details of work**  
Scale 1:250

- Key**
- Area of interest
  - Existing post to be removed
  - Existing sign to Diag 661A to be removed
  - Existing DBAY marking Diag 1028.4 to be removed

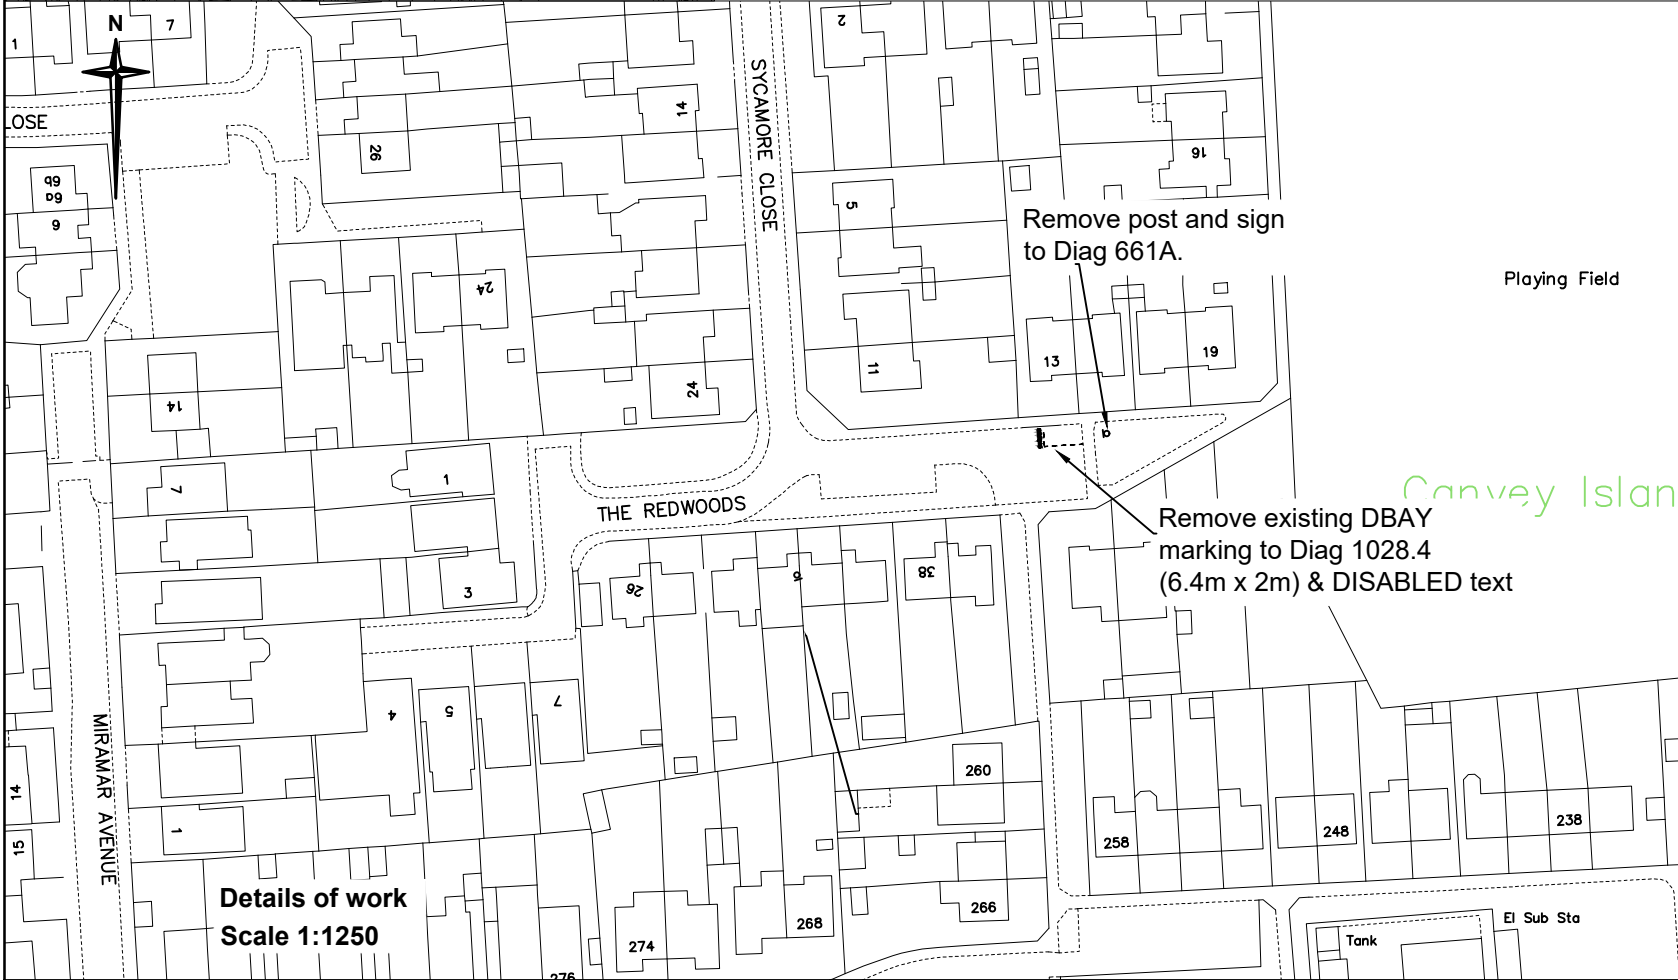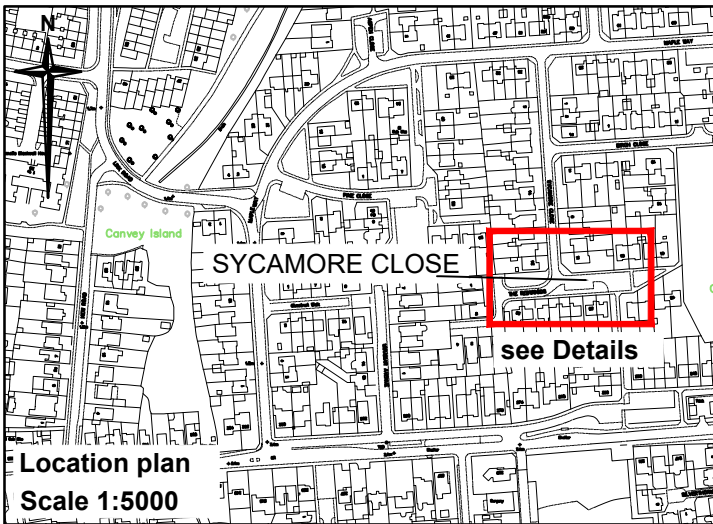

- Notes**
1. Do not scale. This drawing is to be read in conjunction with all other contract drawings and documents.
  2. Drawing displays all work at site and is to be accompanied by separate orders for road lining & street signing work where applicable.
  3. White thermoplastic screed bay marking to TSRGD'16: Schedule 7, Part 4, Item 6, Diag No.1028.4 variant DISABLED. (Pre '16 1028.3)
  4. All works to be in accordance with the Department of Transport's Specification for Highway Works & Essex County Council Specifications & Standard Construction Drawings.
  5. All traffic signs are to comply with The Traffic Signs Regulations and General Directions 2016.
  6. All existing signs to be retained unless stated otherwise. Any defects to existing signs and/or posts noted by the Contractor during the works to be reported to the Engineer.


**Key**

- Area of interest in Location Plan
- o Remove post
- Remove sign to Diag 661A
- - - Remove Dbay marking Diag 1028.4

Rev.	Date	Description of revision	Drawn	Checked	Review'd	Approv'd

DRAWING STATUS

**DETAILED DESIGN**



Essex Highways, Seax House, Victoria Road South,  
Chelmsford, CM1 1QH.  
Tel: 0345 6037631 © Essex County Council

SCHEME TITLE

**DISABLED PARKING BAYS**

DRAWING TITLE

**REMOVAL  
15 SYCAMORE CLOSE, CANVEY ISLAND**

DESIGNED	DRAWN	CHECKED	REVIEWED	APPROVED
AD	AD	MV	MV	MV
DATE	DATE	DATE	DATE	DATE
AUG 25	AUG 25	AUG 25	AUG 25	AUG 25

DRAWING UNITS U.N.O. SCALE AT A4 (297x210mm)

DIMENSIONS IN METRES As shown

DRAWING No. REV.

**2658758-00-001** -

