

SEE STATIC MAP SCHEDULE LEGEND FOR RESTRICTIONS DISPLAYED



Scale - 1 : 1250

@ A3

0


Metres

100

Title - North Essex Partnership -Street Waiting, Loading and Parking Plans


Produced from Ordnance Survey 1:1250 mapping with permission of the Controller of His Majesty's Stationery Office (c) Crown Copyright Licence No. OS AC0000823868. Unauthorised reproduction infringes Crown Copyright and may lead to prosecution or Civil Proceedings

This copy has been made by or with the authority of the Head of Legal Services of Essex County Council, pursuant of section 47 of the Copyright, Designs and Patents Act 1988 ('the Act'). Unless the Act provides a relevant exception to copyright, the copy must not be copied without the prior permission of the copyright owner.

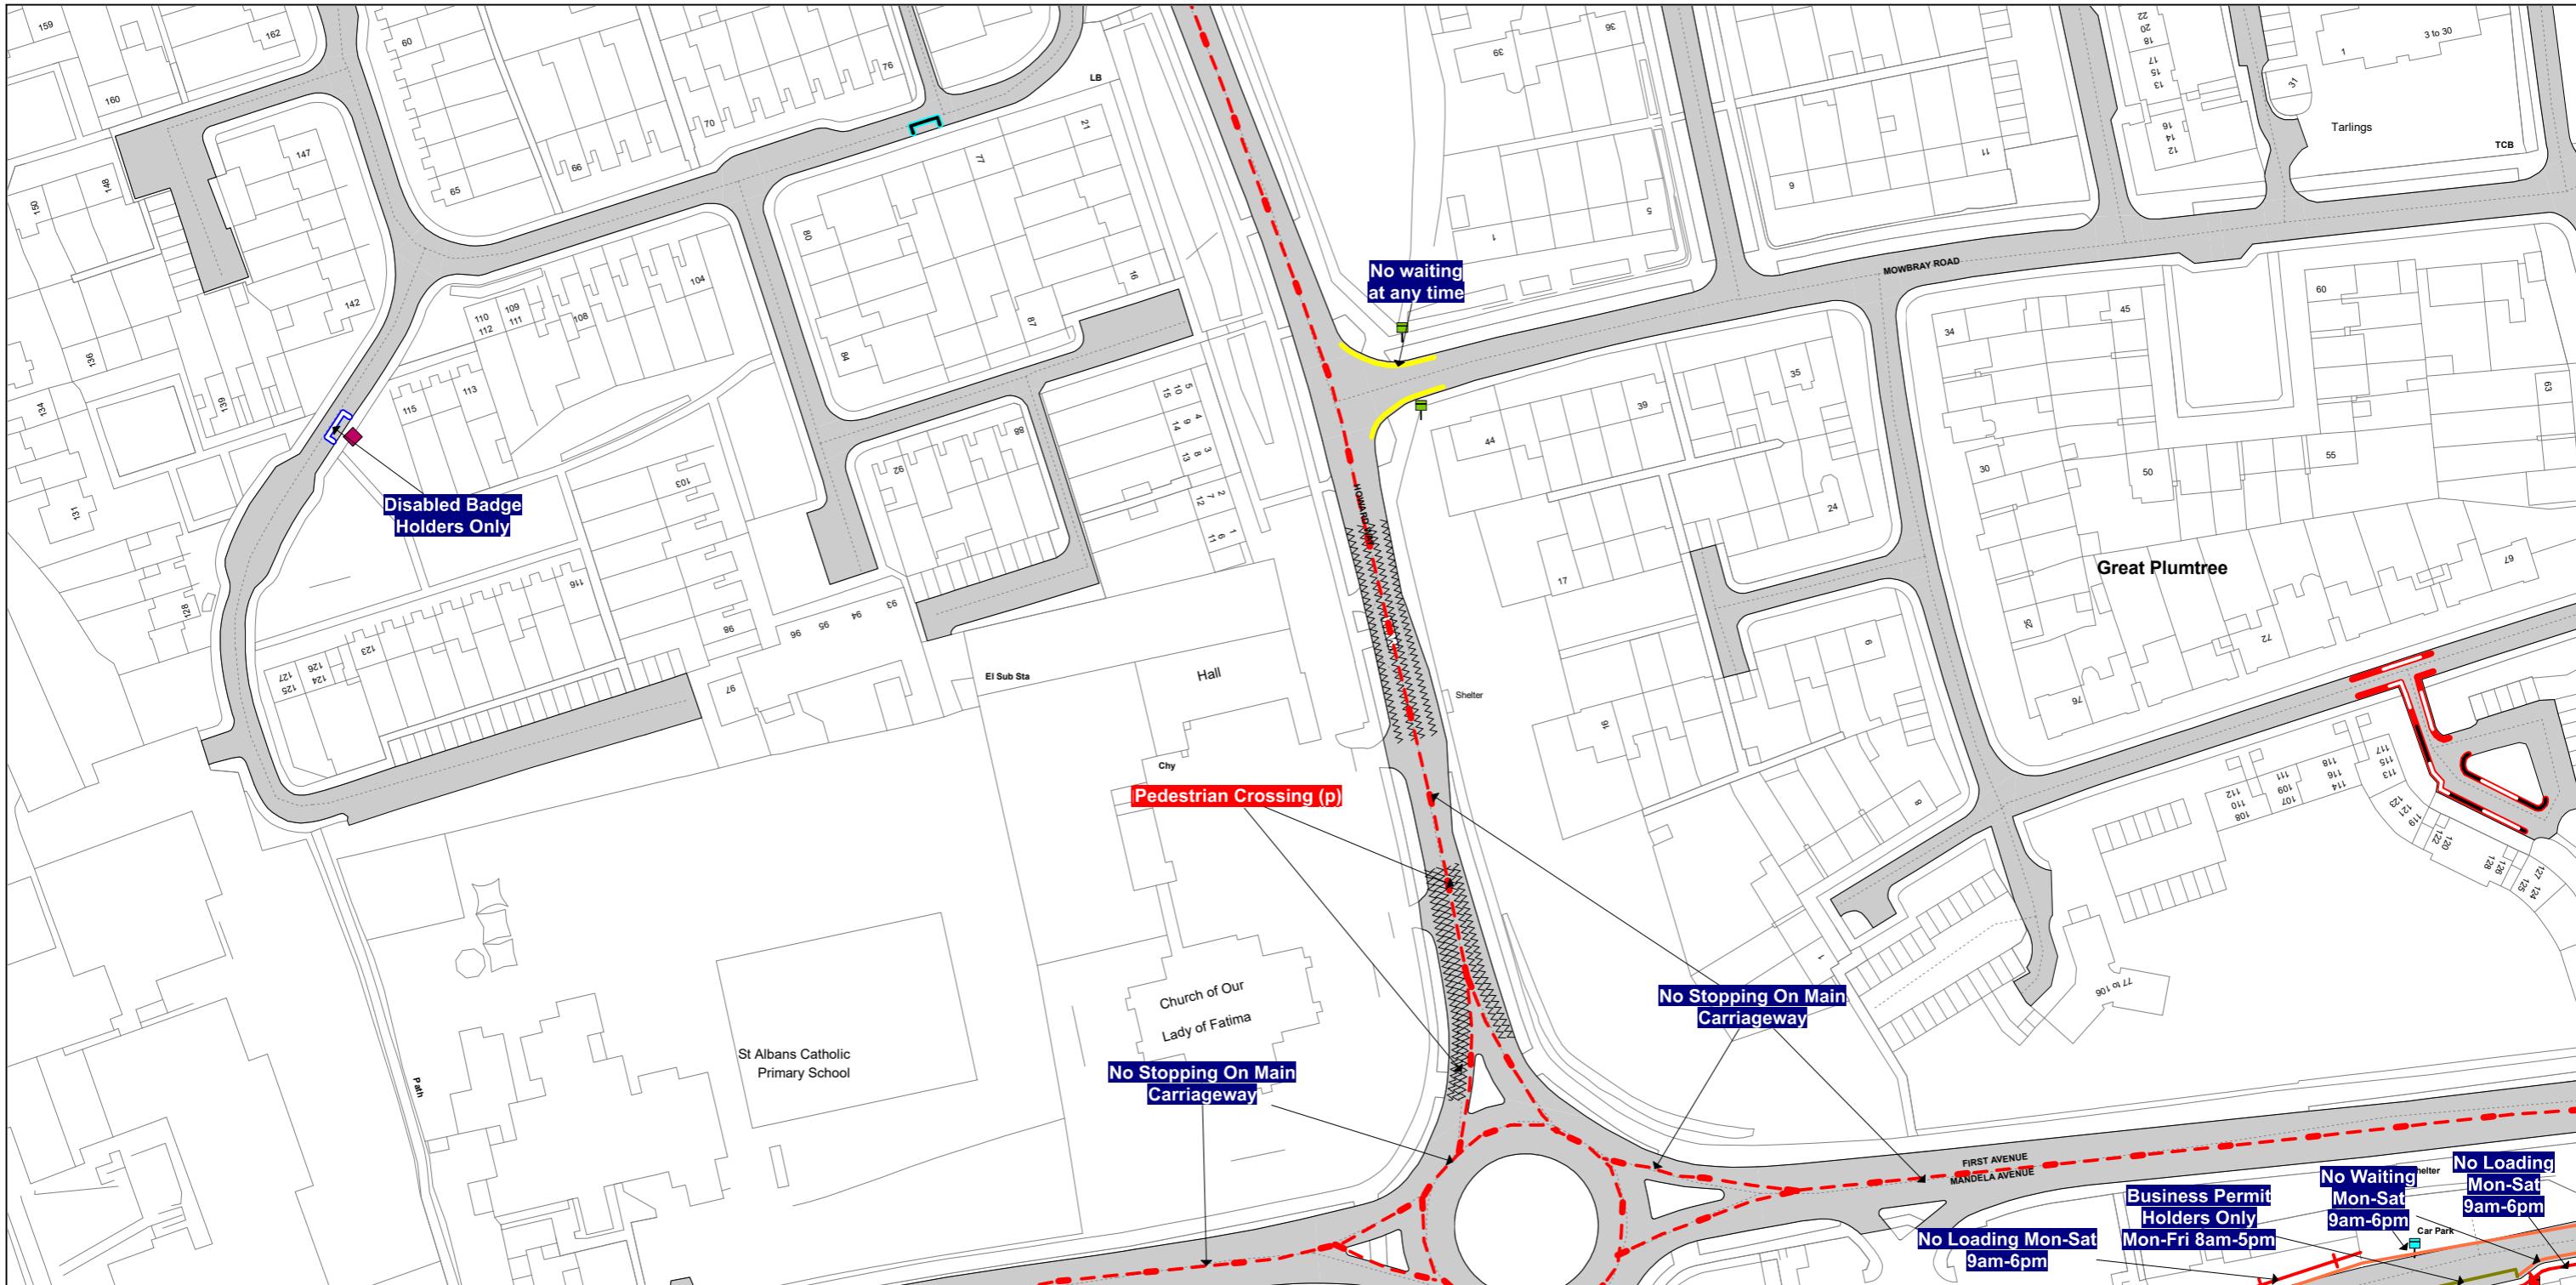**SEE STATIC MAP SCHEDULE LEGEND FOR RESTRICTIONS DISPLAYED****Scale - 1 : 1250****@ A3****0****Metres****100****Title - North Essex Partnership -Street Waiting, Loading and Parking Plans**

Produced from Ordnance Survey 1:1250 mapping with permission of the Controller of His Majesty's Stationery Office (c) Crown Copyright Licence No. OS AC0000823868. Unauthorised reproduction infringes Crown Copyright and may lead to prosecution or Civil Proceedings

This copy has been made by or with the authority of the Head of Legal Services of Essex County Council, pursuant of section 47 of the Copyright, Designs and Patents Act 1988 ('the Act'). Unless the Act provides a relevant exception to copyright, the copy must not be copied without the prior permission of the copyright owner.

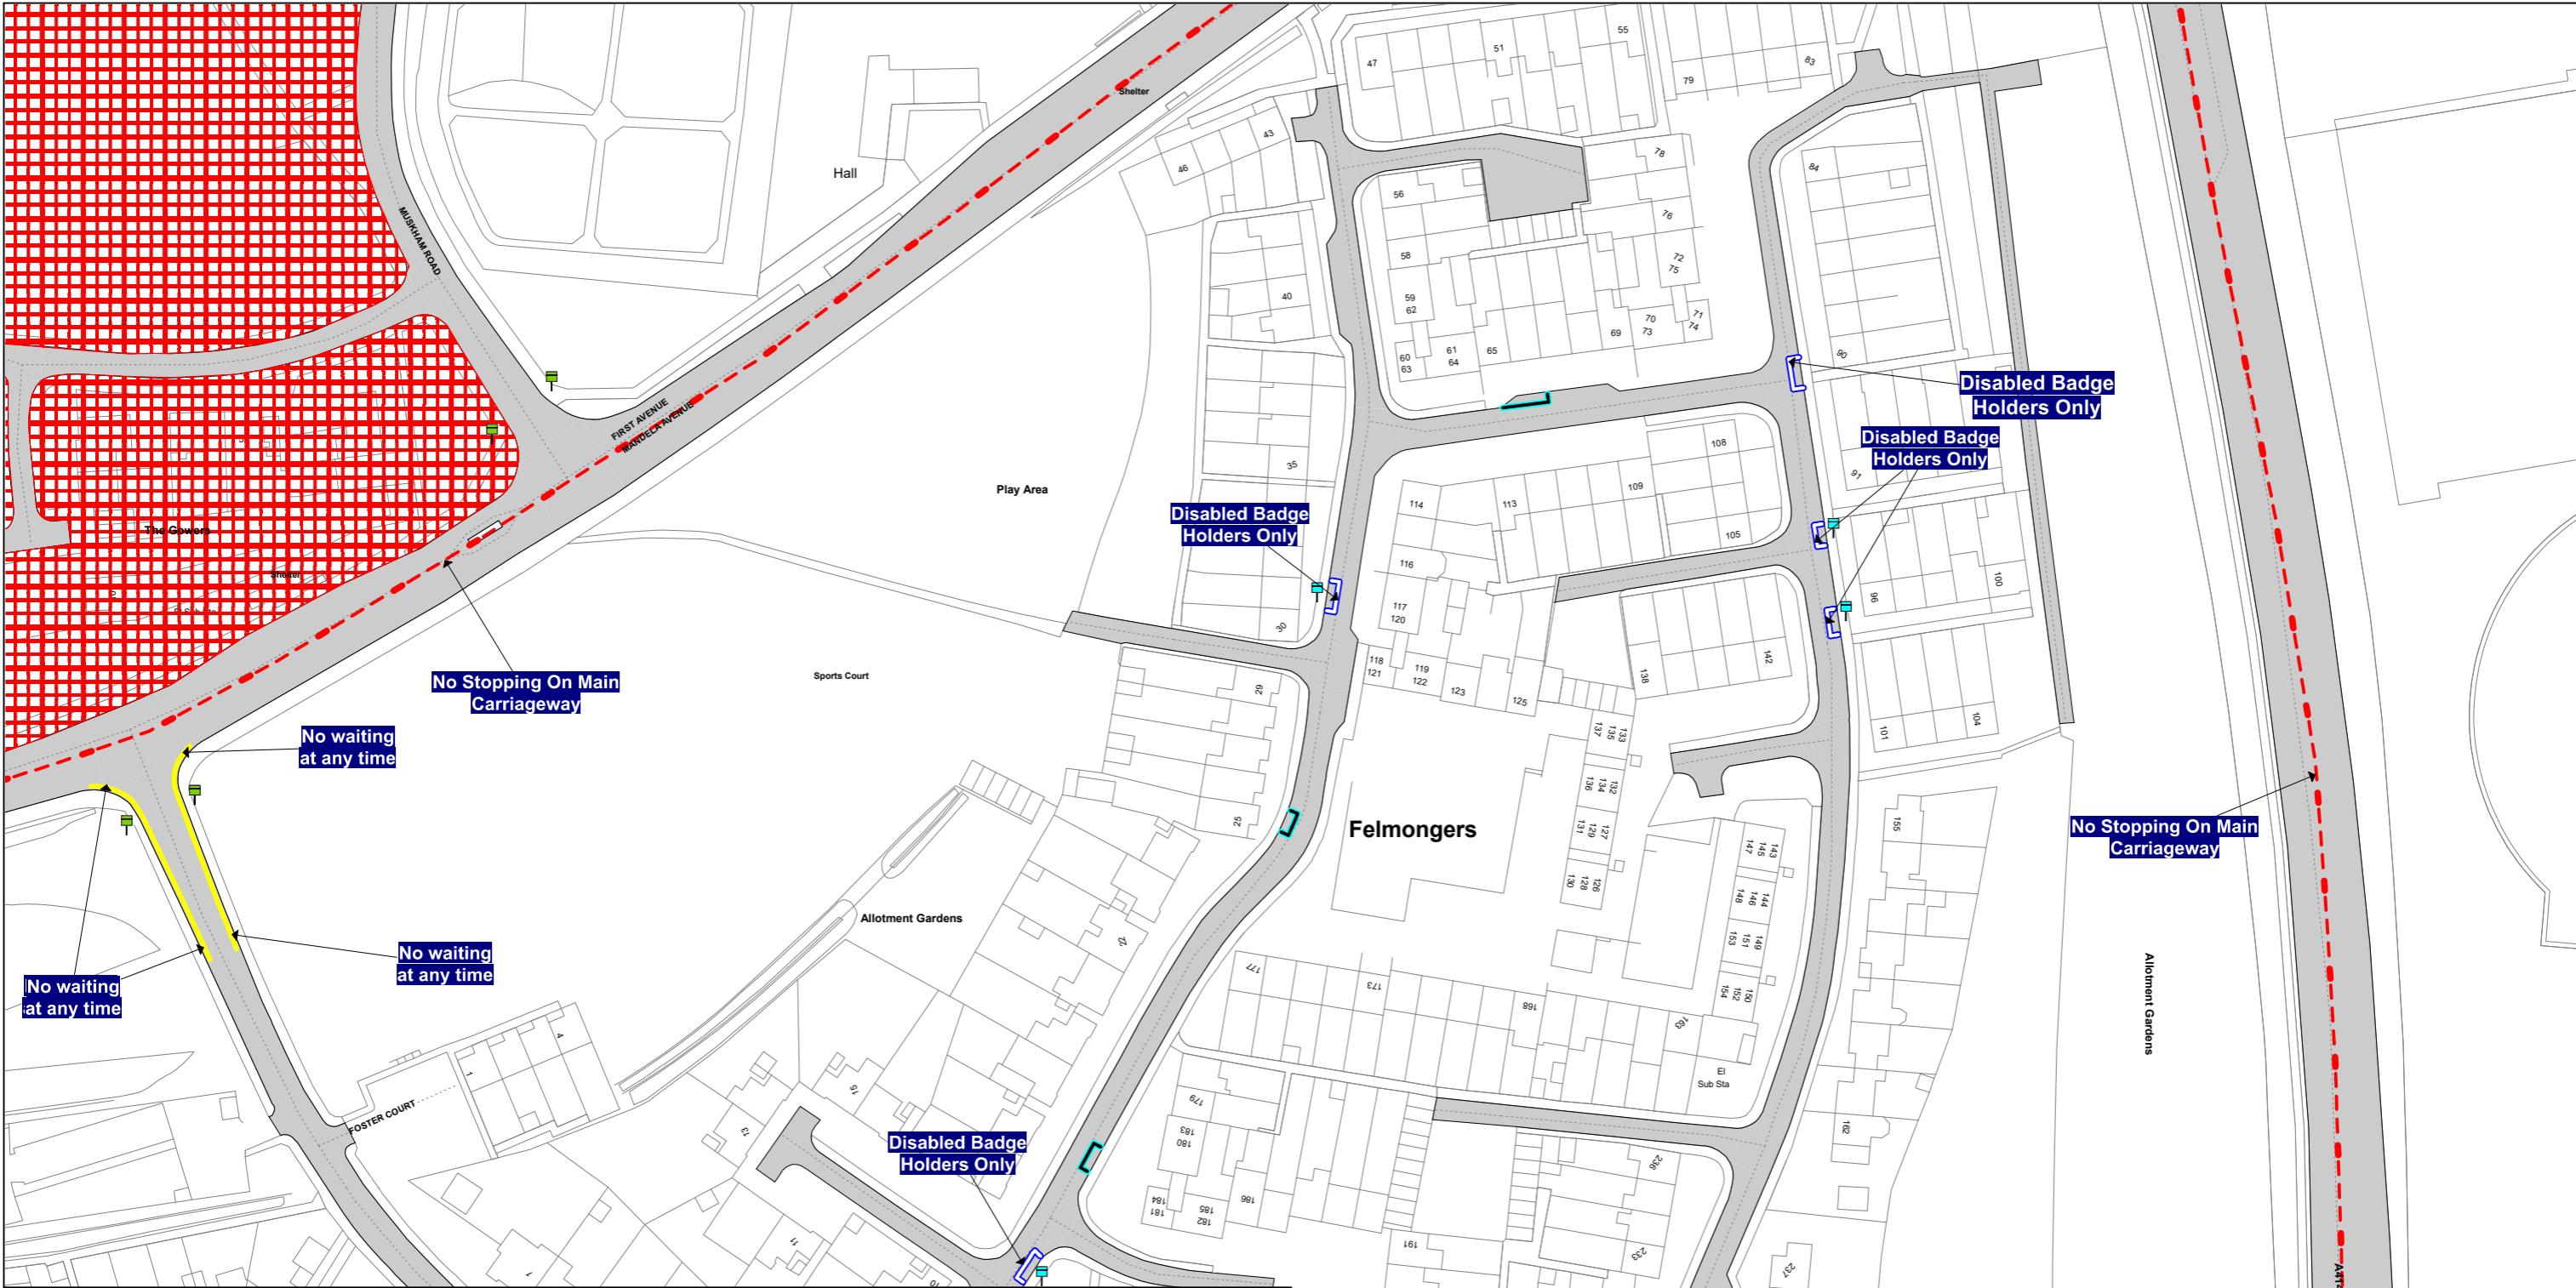

SEE STATIC MAP SCHEDULE LEGEND FOR RESTRICTIONS DISPLAYED



Scale - 1 : 1250 @ A3

0


Metres

100

Title - North Essex Partnership -Street Waiting, Loading and Parking Plans

Produced from Ordnance Survey 1:1250 mapping with permission of the Controller of His Majesty's Stationery Office (c) Crown Copyright Licence No. OS AC0000823868. Unauthorised reproduction infringes Crown Copyright and may lead to prosecution or Civil Proceedings

This copy has been made by or with the authority of the Head of Legal Services of Essex County Council, pursuant of section 47 of the Copyright, Designs and Patents Act 1988 ('the Act'). Unless the Act provides a relevant exception to copyright, the copy must not be copied without the prior permission of the copyright owner.

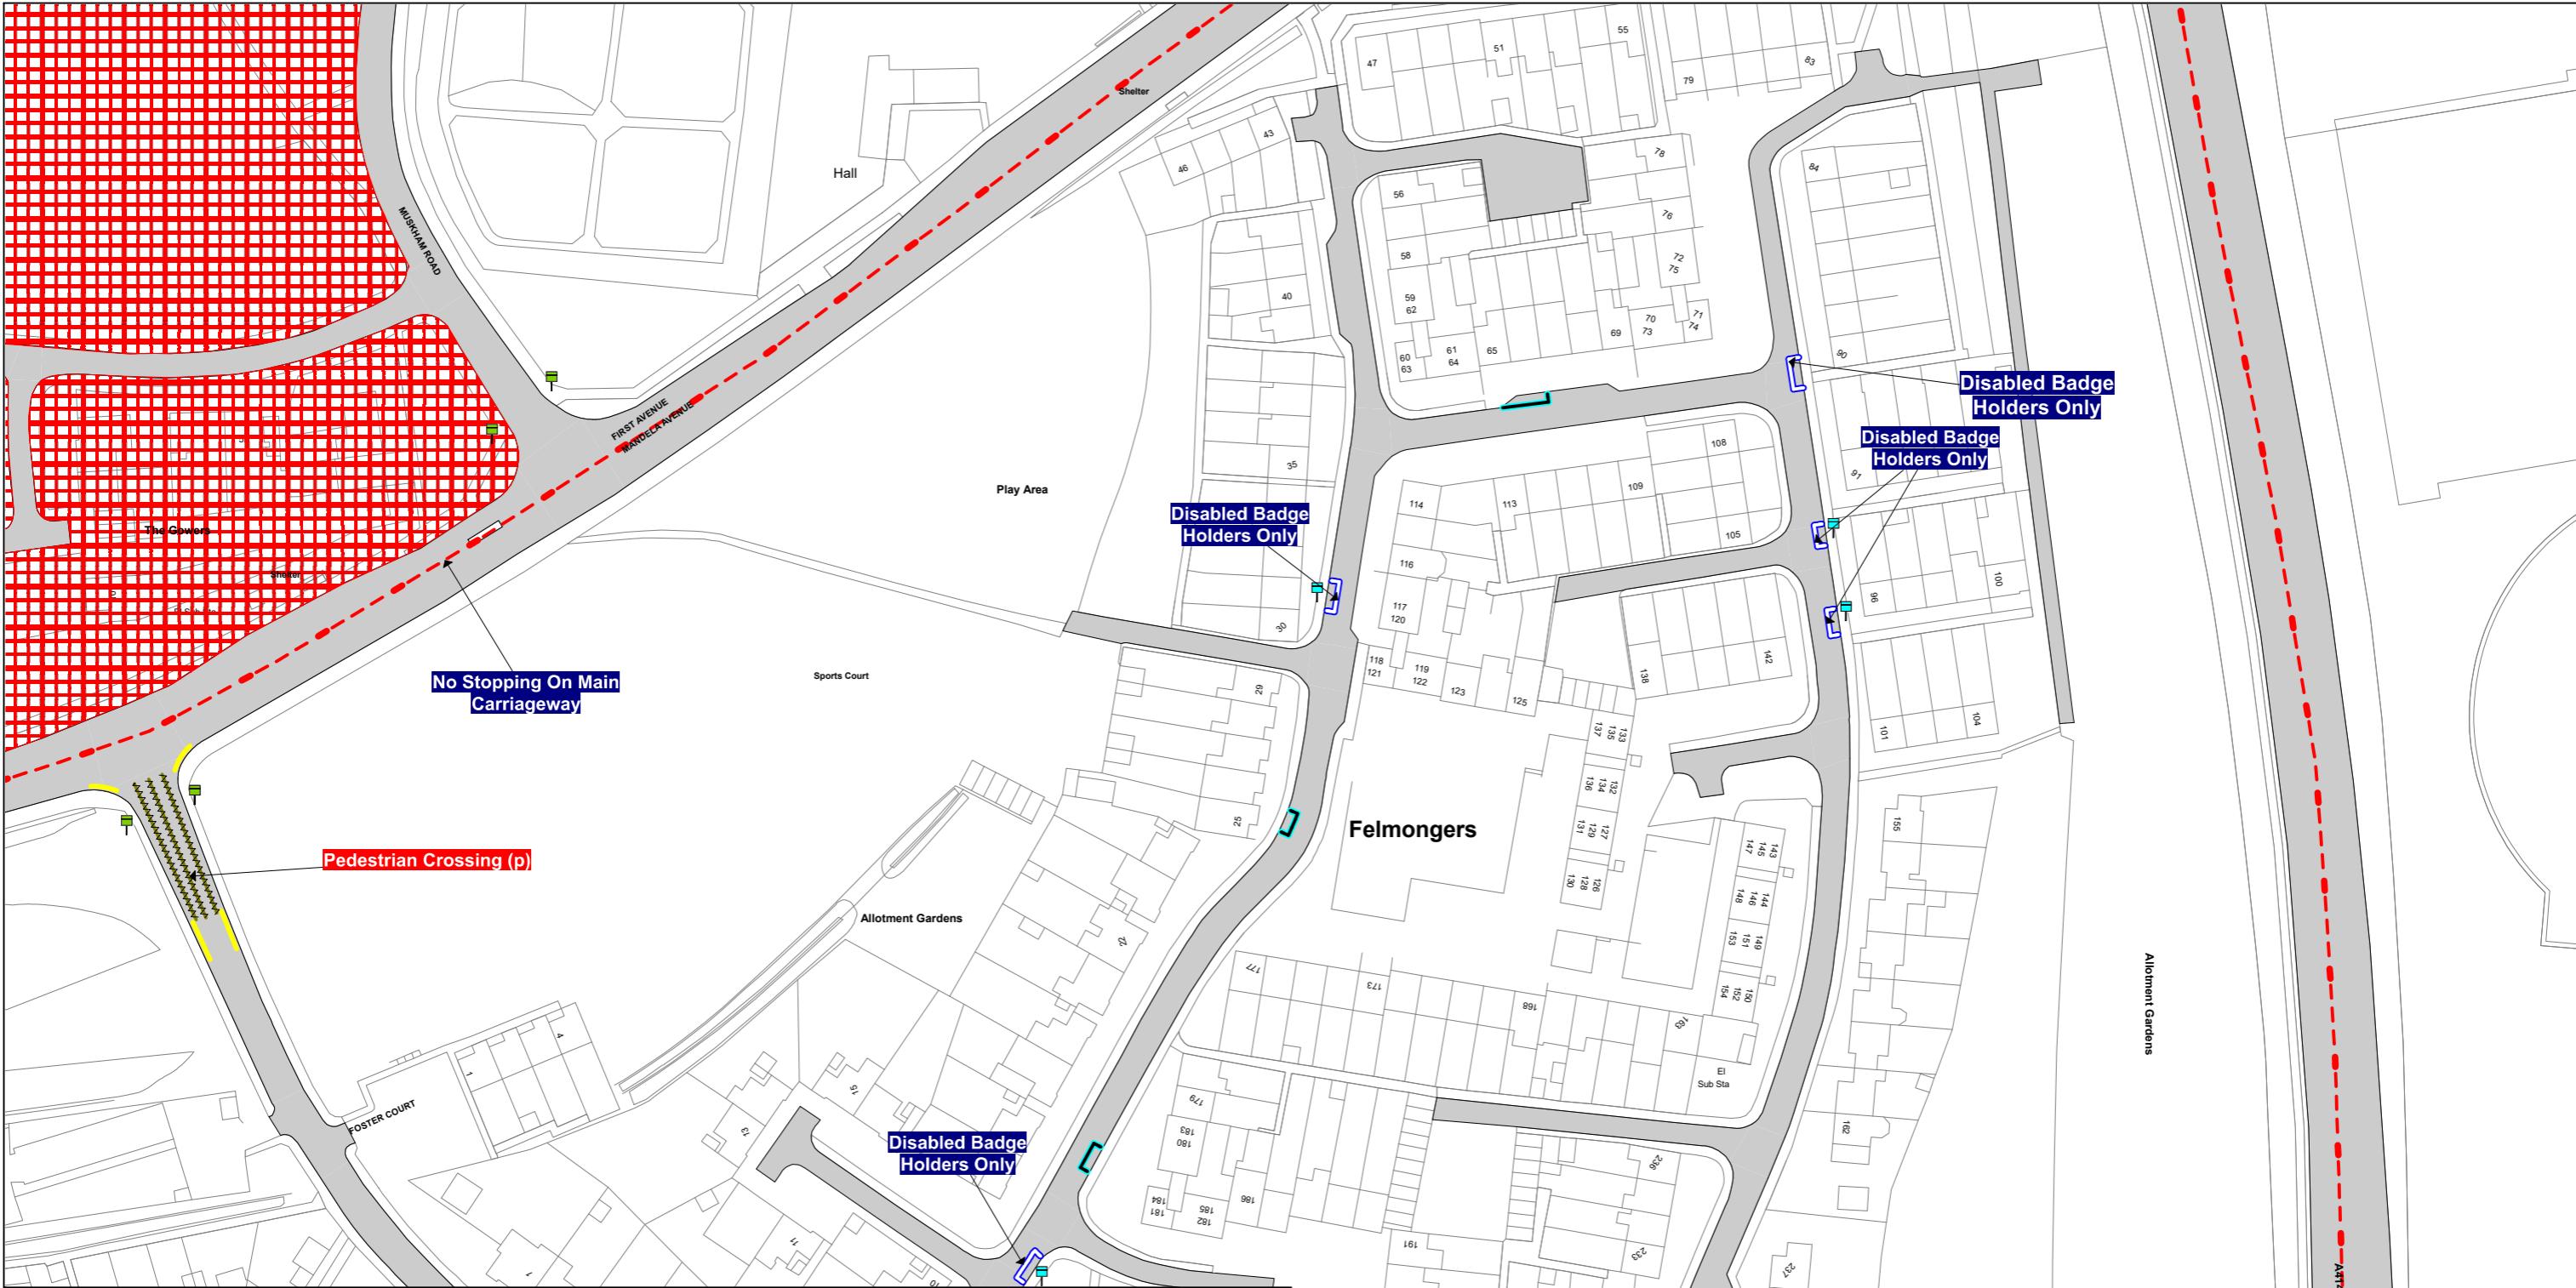

SEE STATIC MAP SCHEDULE LEGEND FOR RESTRICTIONS DISPLAYED



Scale - 1 : 1250 @ A3

0

Metres

100

Title - North Essex Partnership -Street Waiting, Loading and Parking Plans

Produced from Ordnance Survey 1:1250 mapping with permission of the Controller of His Majesty's Stationery Office (c) Crown Copyright Licence No. OS AC0000823868. Unauthorised reproduction infringes Crown Copyright and may lead to prosecution or Civil Proceedings

This copy has been made by or with the authority of the Head of Legal Services of Essex County Council, pursuant of section 47 of the Copyright, Designs and Patents Act 1988 ('the Act'). Unless the Act provides a relevant exception to copyright, the copy must not be copied without the prior permission of the copyright owner.



Essex County Council

DATE: 30/10/2025

MAP LEGEND

Order Types

	24hr Clearway		Payment Parking Place		Bus Stand
	Car Club Parking Place		Pedestrian Zones		Bus Stop
	Disabled Badge Holders Parking		Permit Parking Area		Highways England Trunk Road
	Electric Vehicle Charging Place		Permit Parking Place		Keep Clear Entrance Marking (advisory)
	Entrance Marking (Mandatory)		Prohibition of Verge Parking		Pedestrian Crossing
	Limited Waiting		Residents Parking Place		Unrestricted Bay
	Loading Place		Restricted Parking Zone		Verge Prohibitions - Essex Act
	Motorcycle Parking Place		Restricted Parking Zone - No Loading		
	No Loading		S50 (Point)		
	No Loading At Any Time		S50 (Region)		
	No Stopping - Red Route		Shared Use Parking Place		
	No Stopping At Any Time - Red Route		Taxi Rank		
	No Waiting		Urban Clearway		
	No Waiting At Any Time		Access Marking		
	No Waiting For Heavy Goods Vehicles		Advisory Bay		
	Other Bay		Advisory Disabled Bay		

Non-Order Types