


LOCATION PLAN SCALE NTS

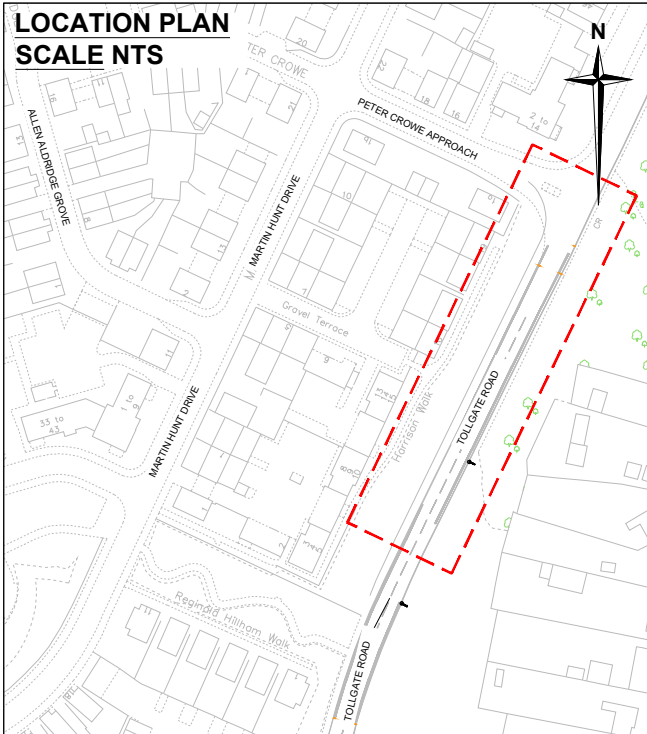

GENERAL ARRANGEMENT SCALE-NTS

PETER CROWE
APPROACH



Notes

- Do not scale. This drawing is to be read in conjunction with all other contract drawings and documents.
- All works to be in accordance with the Department of Transport's Specification for Highway Works and Essex County Council Specifications and Standard Construction Drawings.

Key

- Area of interest
- Removal of DYL (approx 46.0m)
- Proposed new bus cages (qty.2 - 23m cages as per Diag 1025.1 sch7,pt 4,itm 9.)

Rev.	Date	Description of revision	Drawn	Checked	Reviewed	Approved

DRAWING STATUS

CONSULTATION



Essex Highways, Seax House, Victoria Road South,
Chelmsford, CM1 1QH.
Tel: 0345 6037631

© Essex County Council

SCHEME TITLE

PUBLIC TRANSPORT SCHEME TOLLGATE ROAD,COLCHESTER, CO3 8BN

DRAWING TITLE

TRO DRAWING

DESIGNED	DRAWN	CHECKED	REVIEWED	APPROVED
HC	HC	MV	MV	MV
DATE	DATE	DATE	DATE	DATE
JUL 25	JUL 25	JUL 25	JUL 25	JUL 25

DRAWING UNITS U.N.O.

DIMENSIONS IN METRES
LEVELS IN MILLIMETRES

SCALE AT A4 (297x210mm)

A/s

DRAWING No.

PT-T49 Y13 CS-COS-001

REV.

-

