


ENLARGED VIEW
SCALE:1;100

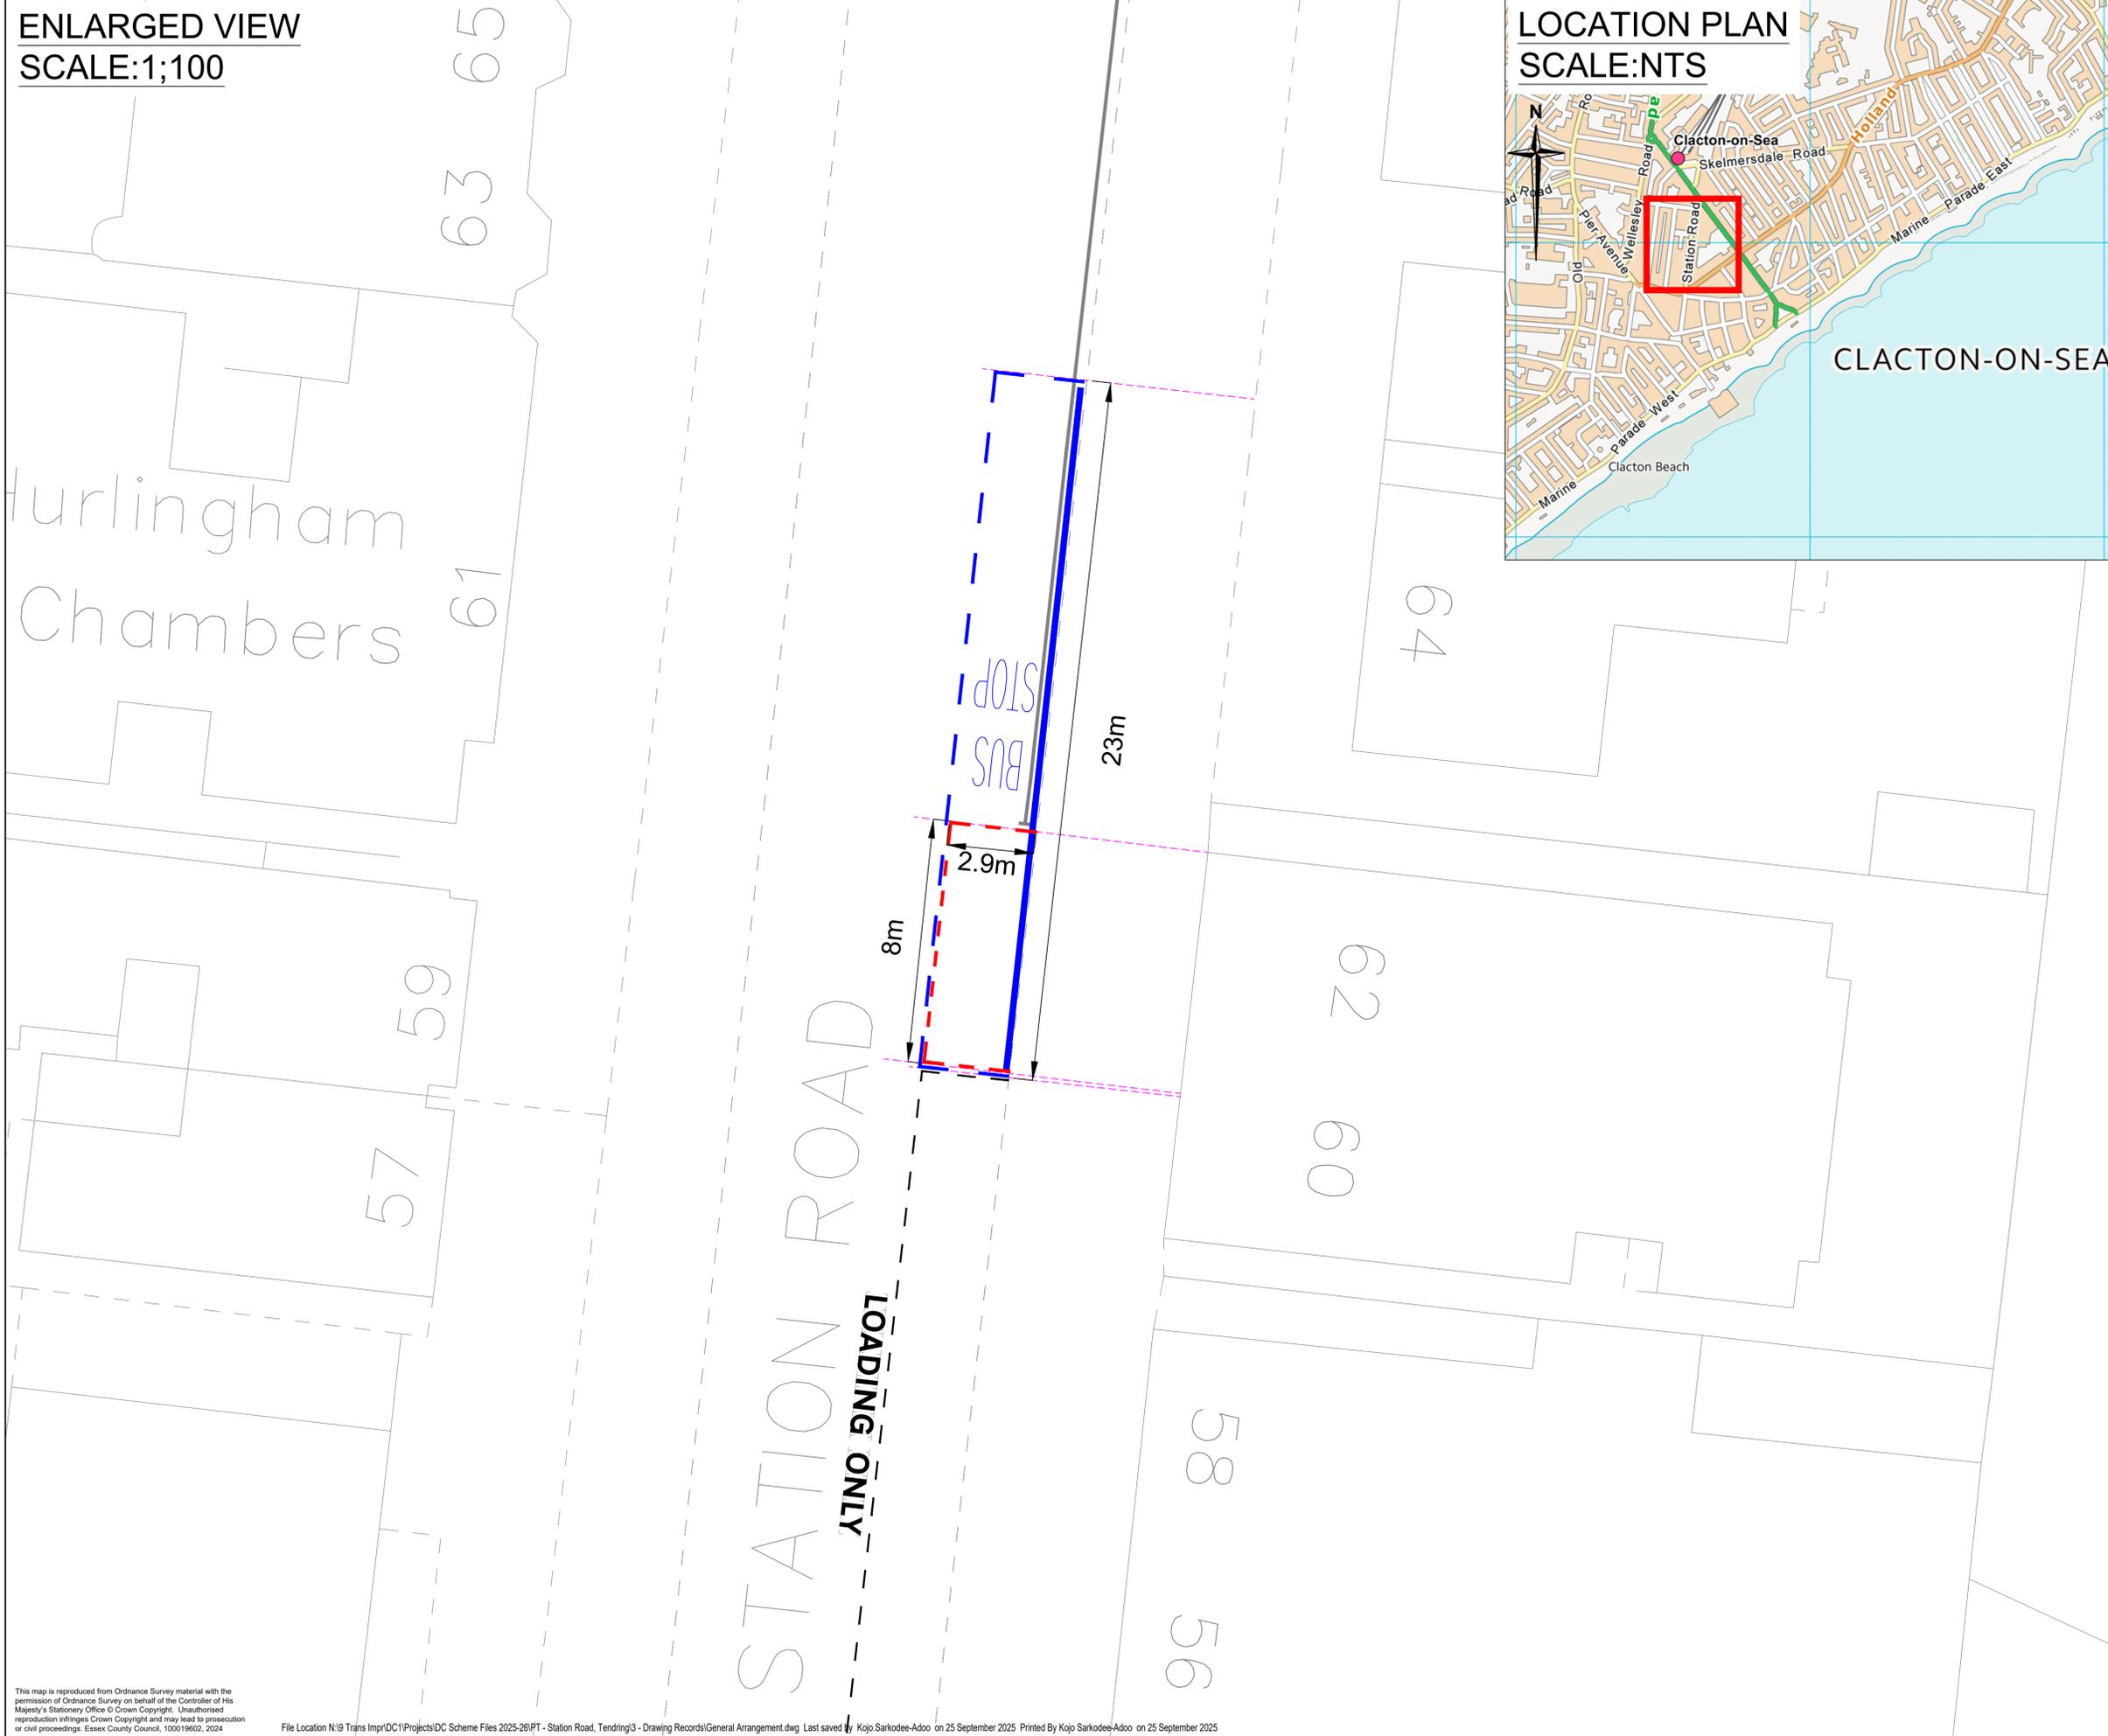

LOCATION PLAN
SCALE:NTS



Notes

1. Do not scale from drawing.
2. This drawing is to be read in conjunction with all other contract documents and drawings.
3. All works to be in accordance with Department of Transport specification for Highway works and Essex County Council specification and standard construction drawings.
4. All traffic signs and lines are to comply with the Traffic Signs Regulations and General Directions 2016. All white and yellow markings are to be thermoplastic screed.

Key

-  Area of interest
-  Existing Parking restrictions (Single yellow line) to remain.
-  Existing Parking restrictions (Parking bay) to be removed.
-  Proposed bus cage to be installed in yellow
-  Existing Parking restrictions (Loading bay) to remain.
-  Construction line

Rev	Date	Description of revision	Drawn	Checked	Review'd	Approv'd

DRAWING STATUS: **CONSULTATION**



Essex Highways, Seax House, Victoria Road South, Chelmsford, CM1 1QH. Tel: 0345 6037631 © Essex County Council

SCHEME TITLE: **PROPOSED REMOVAL OF PARKING BAY - STATION ROAD, CLACTON-ON-SEA 1625310121000010-00-001**

DRAWING TITLE: **CONSULTATION PLAN**

DESIGNED	DRAWN	CHECKED	REVIEWED	APPROVED
KSA	KSA			MV
DATE	DATE	DATE	DATE	DATE
SEPT 25	SEPT 25			SEPT 25

DRAWING UNITS U.N.O. DIMENSIONS IN MILLIMETRES LEVELS IN METRES SCALE AT A1 (841x594mm) AS SHOWN

DRAWING No. **1625310121000010-00-001** REV. **-**



This map is reproduced from Ordnance Survey material with the permission of Ordnance Survey on behalf of the Controller of His Majesty's Stationery Office © Crown Copyright. Unauthorised reproduction infringes Crown Copyright and may lead to prosecution or civil proceedings. Essex County Council, 100019602, 2024