
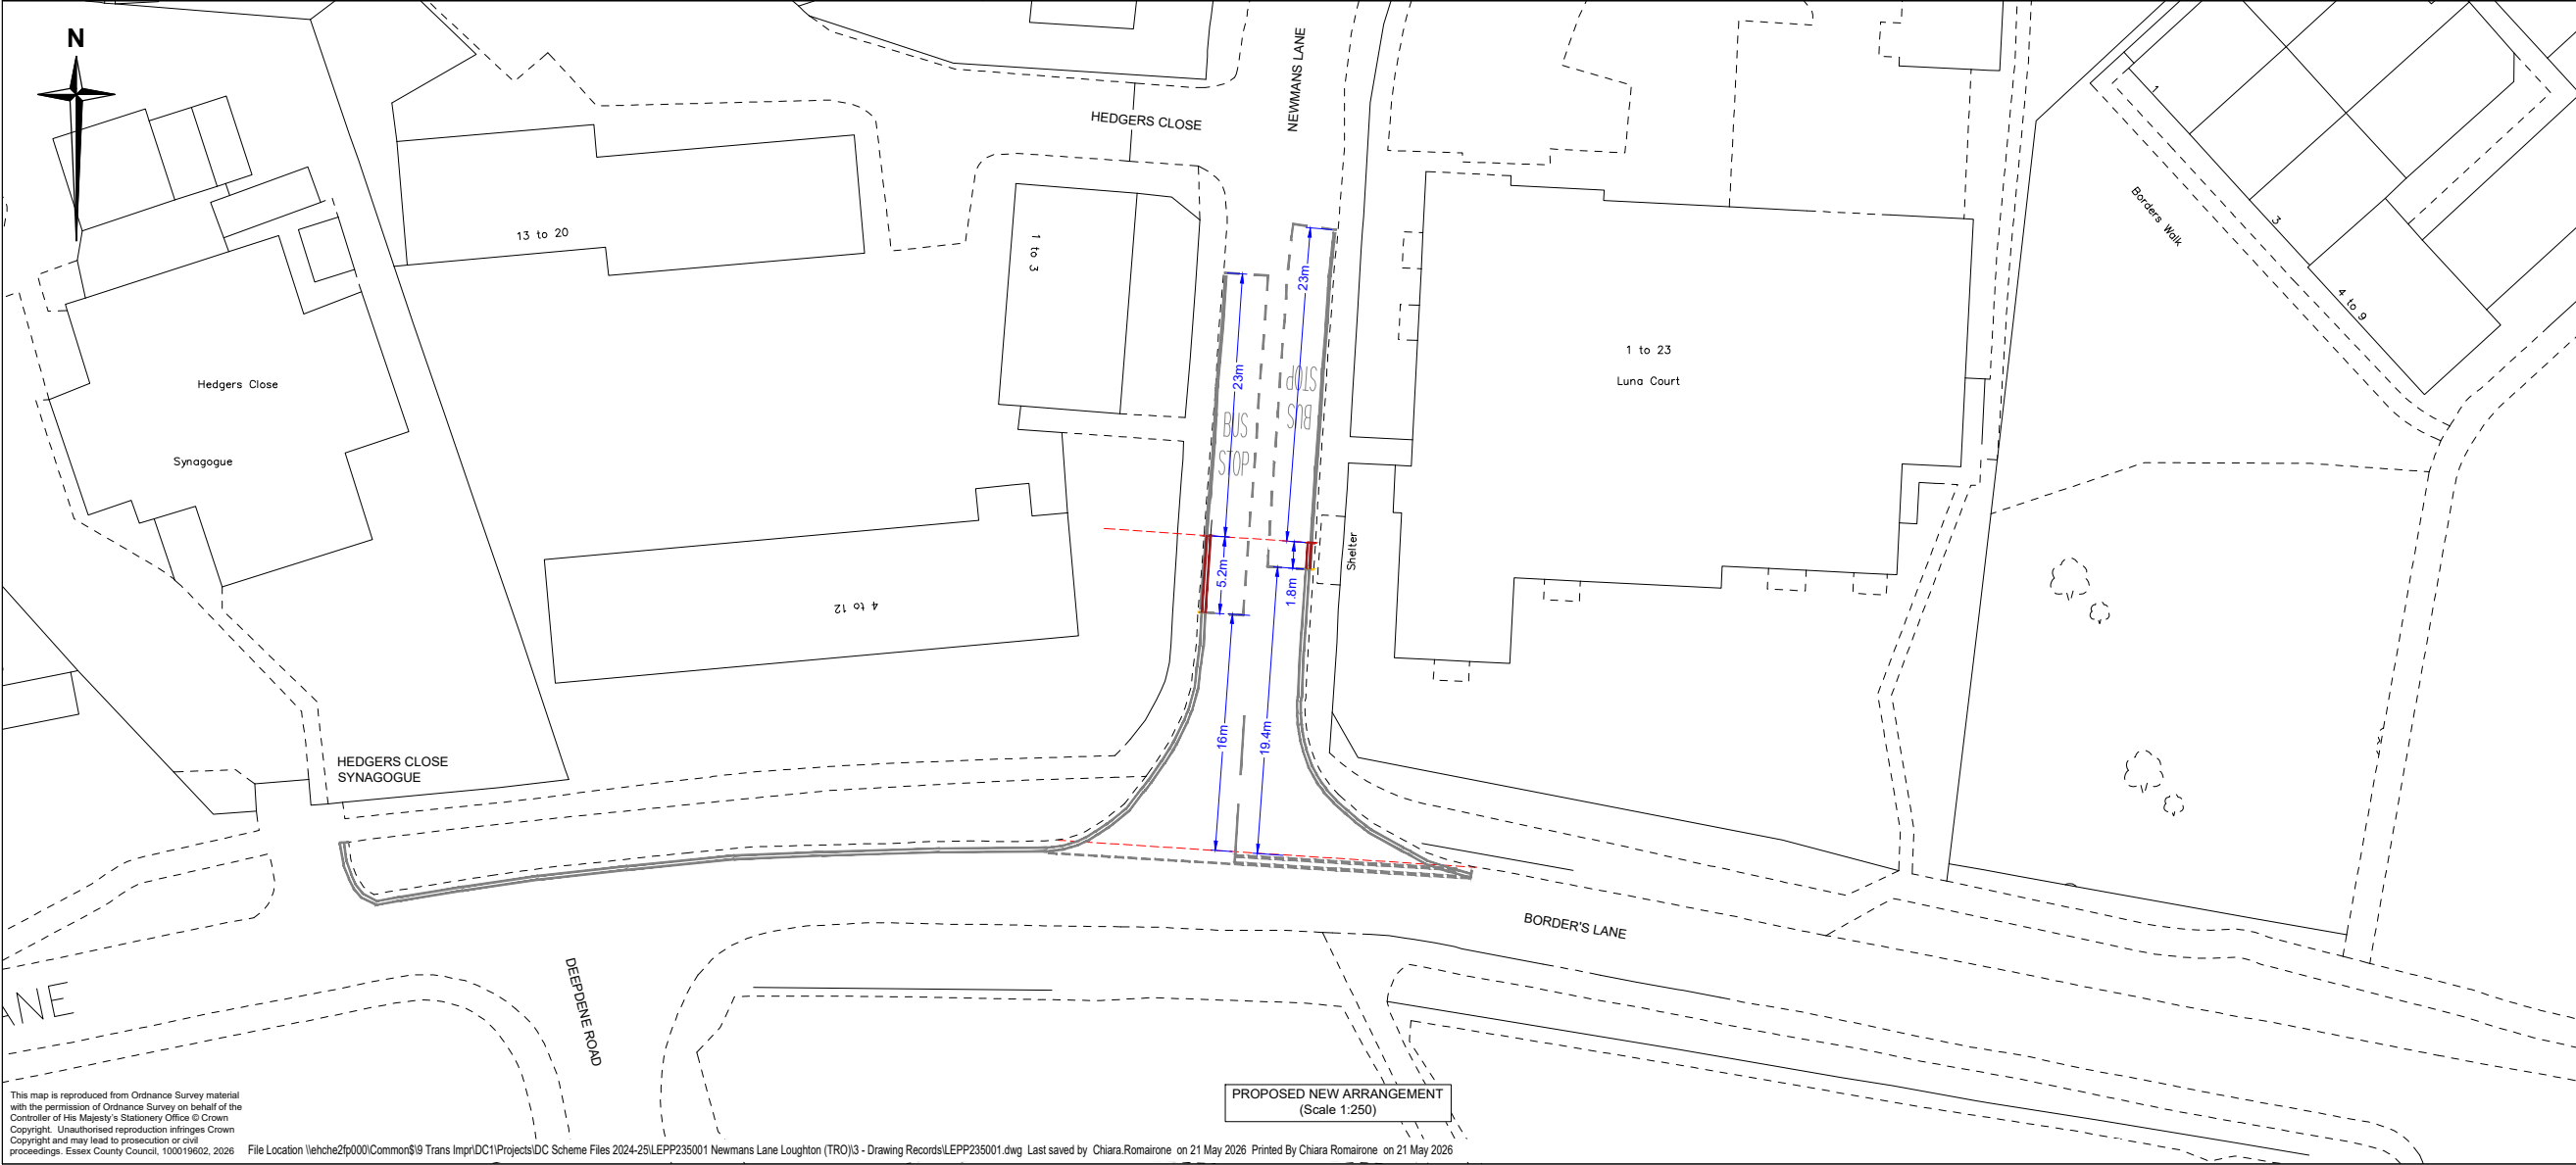
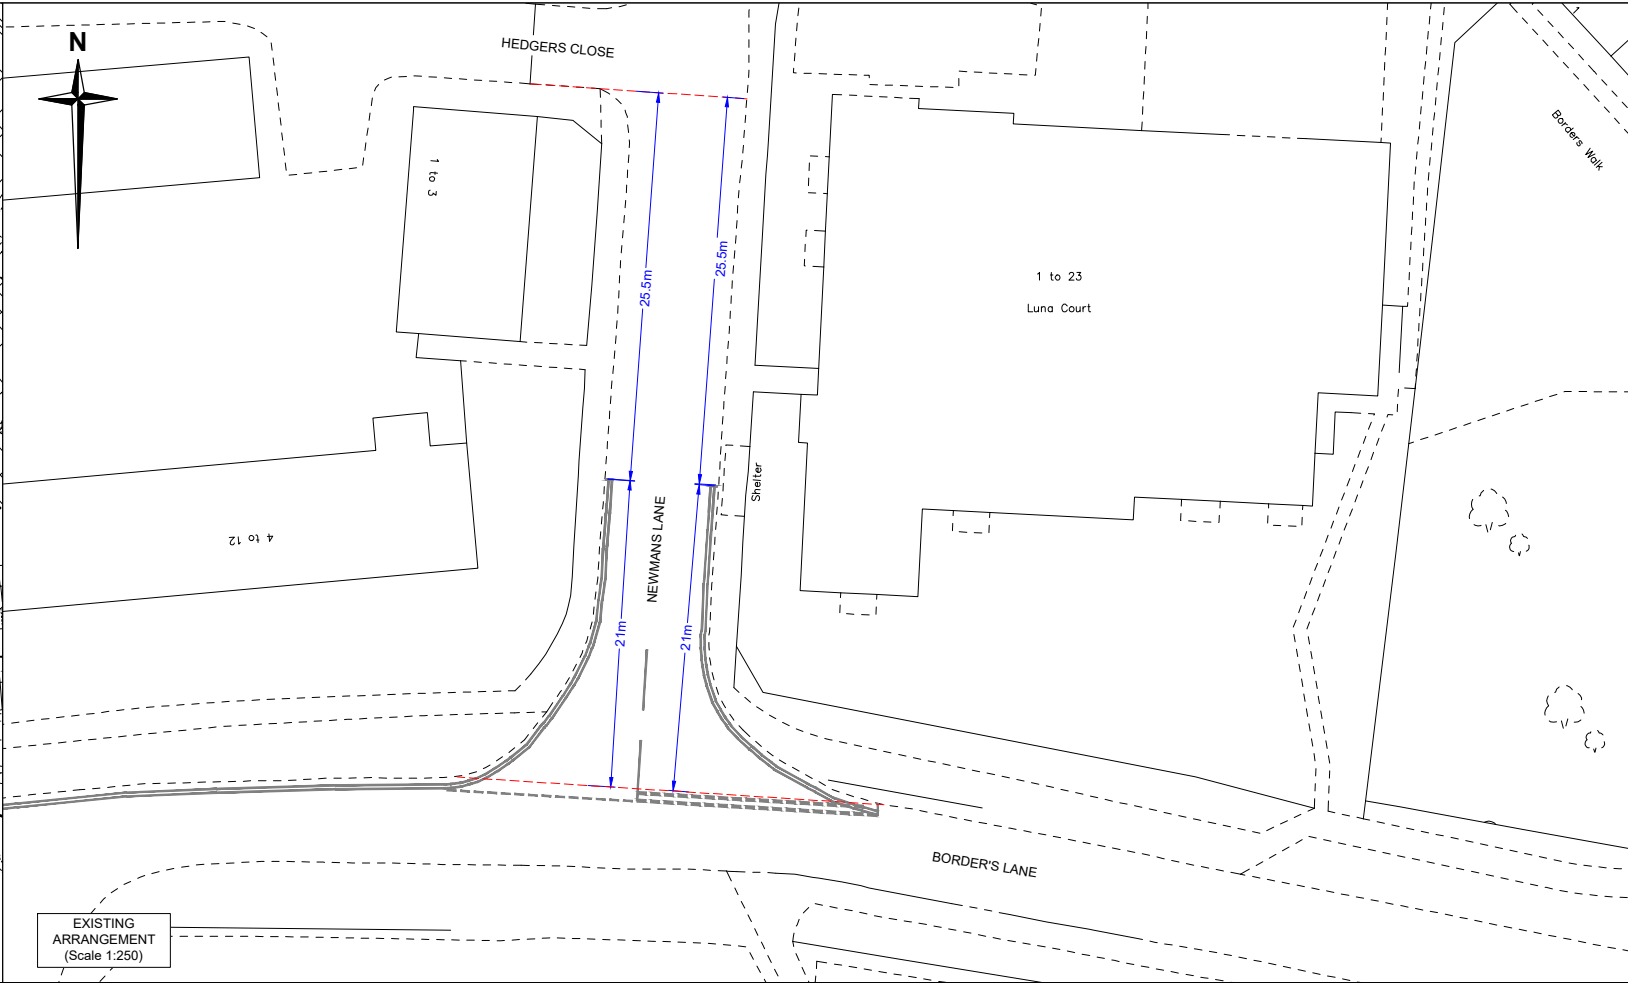


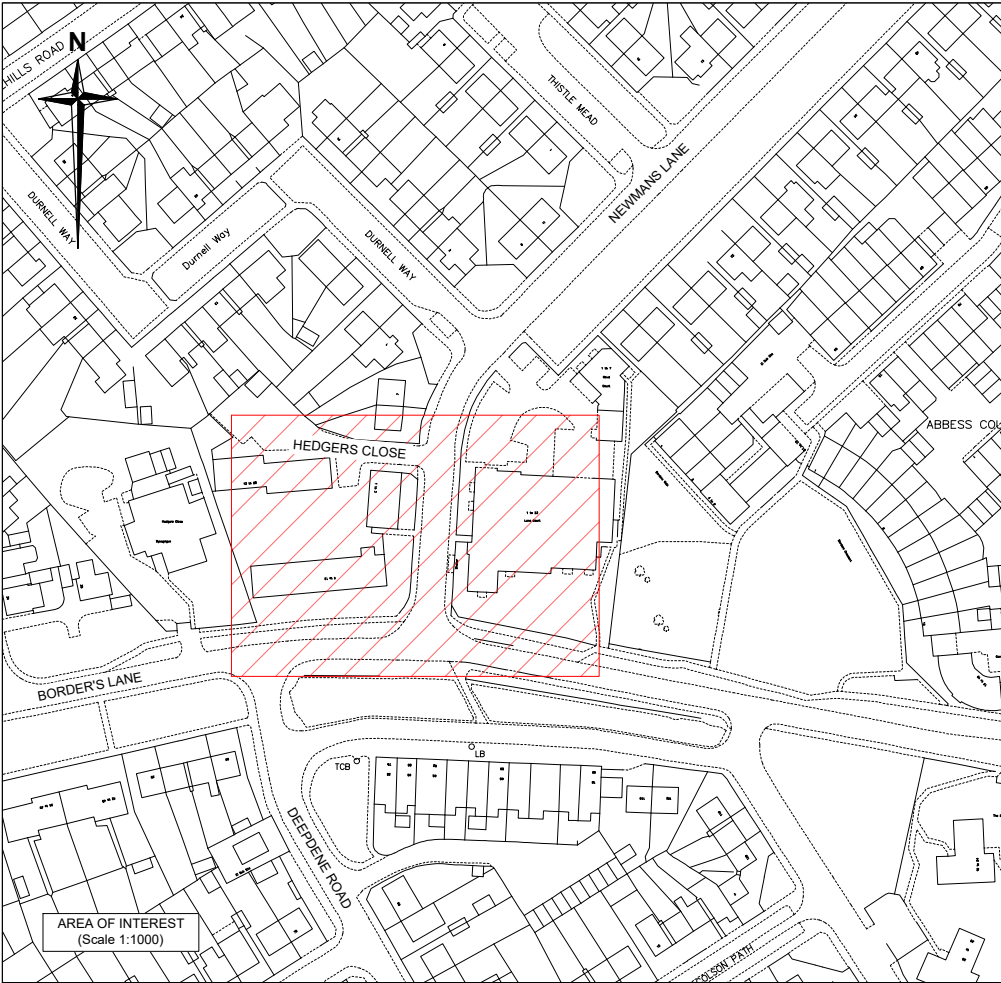

- Notes**
- Do not scale from this drawing.
 - This drawing should be printed in colour.
- Key**
- Area of interest
 - Existing "No waiting at any time" (double yellow lines) restriction to remain as it is.
 - Existing "No waiting at any time" restriction (double yellow lines) to be revoked.
 - Setting out line

Rev.	Date	Description of revision	Drawn	Checked	Review'd	Approv'd

DRAWING STATUS

FOR CONSULTATION



Essex Highways, Seax House, Victoria Road South,
Chelmsford, CM1 1QH.
Tel: 0345 6037631
© Essex County Council

SCHEME TITLE

**LHP EPPING
NEWMANS LANE - LOUGHTON
16263101190400013**

DRAWING TITLE

**NO WAITING AT ANY TIME
(DOUBLE YELLOW LINES)
TRO PLAN**

DESIGNED	DRAWN	CHECKED	REVIEWED	APPROVED
CR	CR			
DATE	DATE	DATE	DATE	DATE
JAN 26	JAN 26			

DRAWING UNITS U.N.O.
DIMENSIONS IN METRES
LEVELS IN MILLIMETRES

SCALE AT A1 (841X594mm)
AS SHOWN

DRAWING No. **LEPP235001 - 000 - 001**

REV. **-**

