




TRO PLAN
SCALE : 1:1000

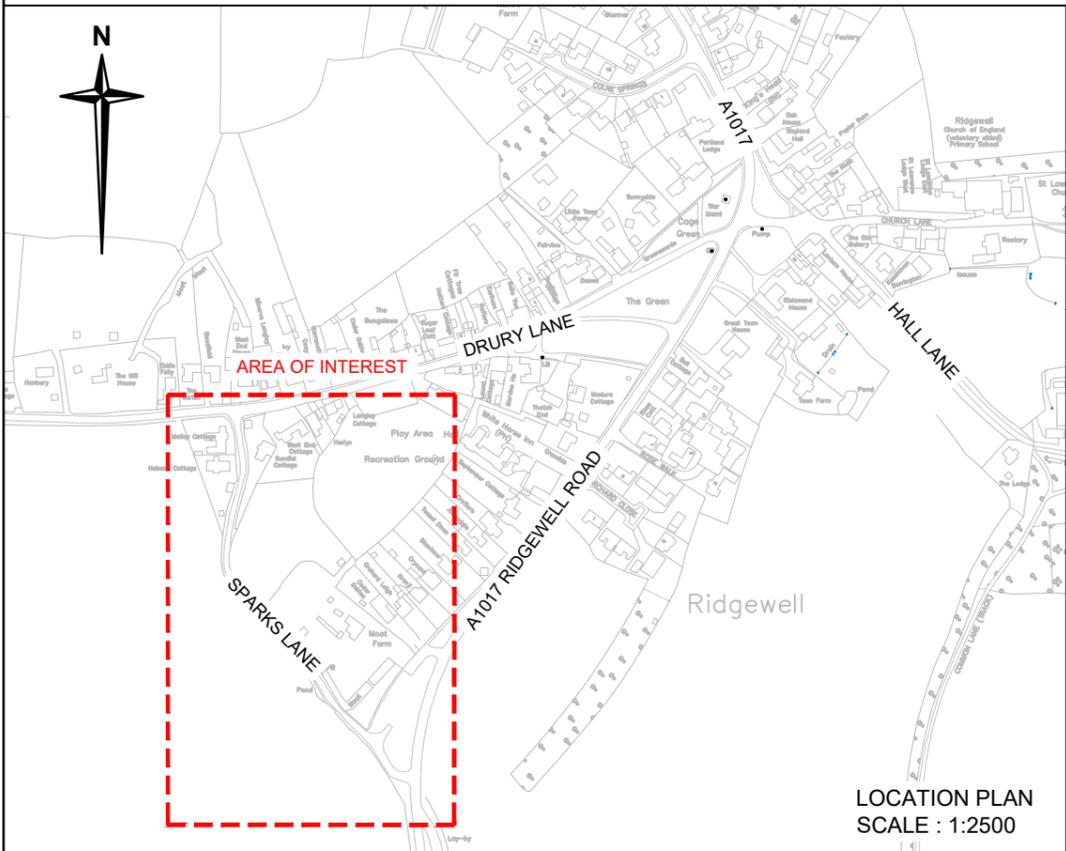

LOCATION PLAN
SCALE : 1:2500

NOTES

1. Do not scale this from drawing.
2. This drawing is to be read in conjunction with all other contract documents and drawings.
3. Drawing to be printed in colour.

Key

Proposed 7.5t weight limit
(Approximate length 310m):
 **Start point:** Drury Lane junction with Sparks Lane
End point: A1017 - Ridgewell Road junction with Sparks Lane

Rev.	Date	Description of revision	Drawn	Checked	Reviewed	Approved

CHECK PRINT

DRAWING STATUS
FOR CONSULTATION



Essex Highways, Seax House, Victoria Road South, Chelmsford, CM1 1QH.
Tel: 0345 6037631 © Essex County Council

SCHEME TITLE
**LBRA242029
SPARKS LANE,
RIDGEWELL**

DRAWING TITLE
TRO DRAWING

DESIGNED	DRAWN	CHECKED	REVIEWED	APPROVED
MJW	MJW	CR	MJW	XX
DATE	DATE	DATE	DATE	DATE
OCT 25	OCT 25	OCT 25	OCT 25	XXX 25

DRAWING UNITS U.N.O.
DIMENSIONS IN MILLIMETRES
LEVELS IN METRES
SCALE AT A3 (420x297mm)
AS SHOWN

DRAWING No.
LBRA242029-100-001

This map is reproduced from Ordnance Survey material with the permission of Ordnance Survey on behalf of the Controller of His Majesty's Stationery Office © Crown Copyright. Unauthorised reproduction infringes Crown Copyright and may lead to prosecution or civil proceedings. Essex County Council, AC0000823868, 2025.

