


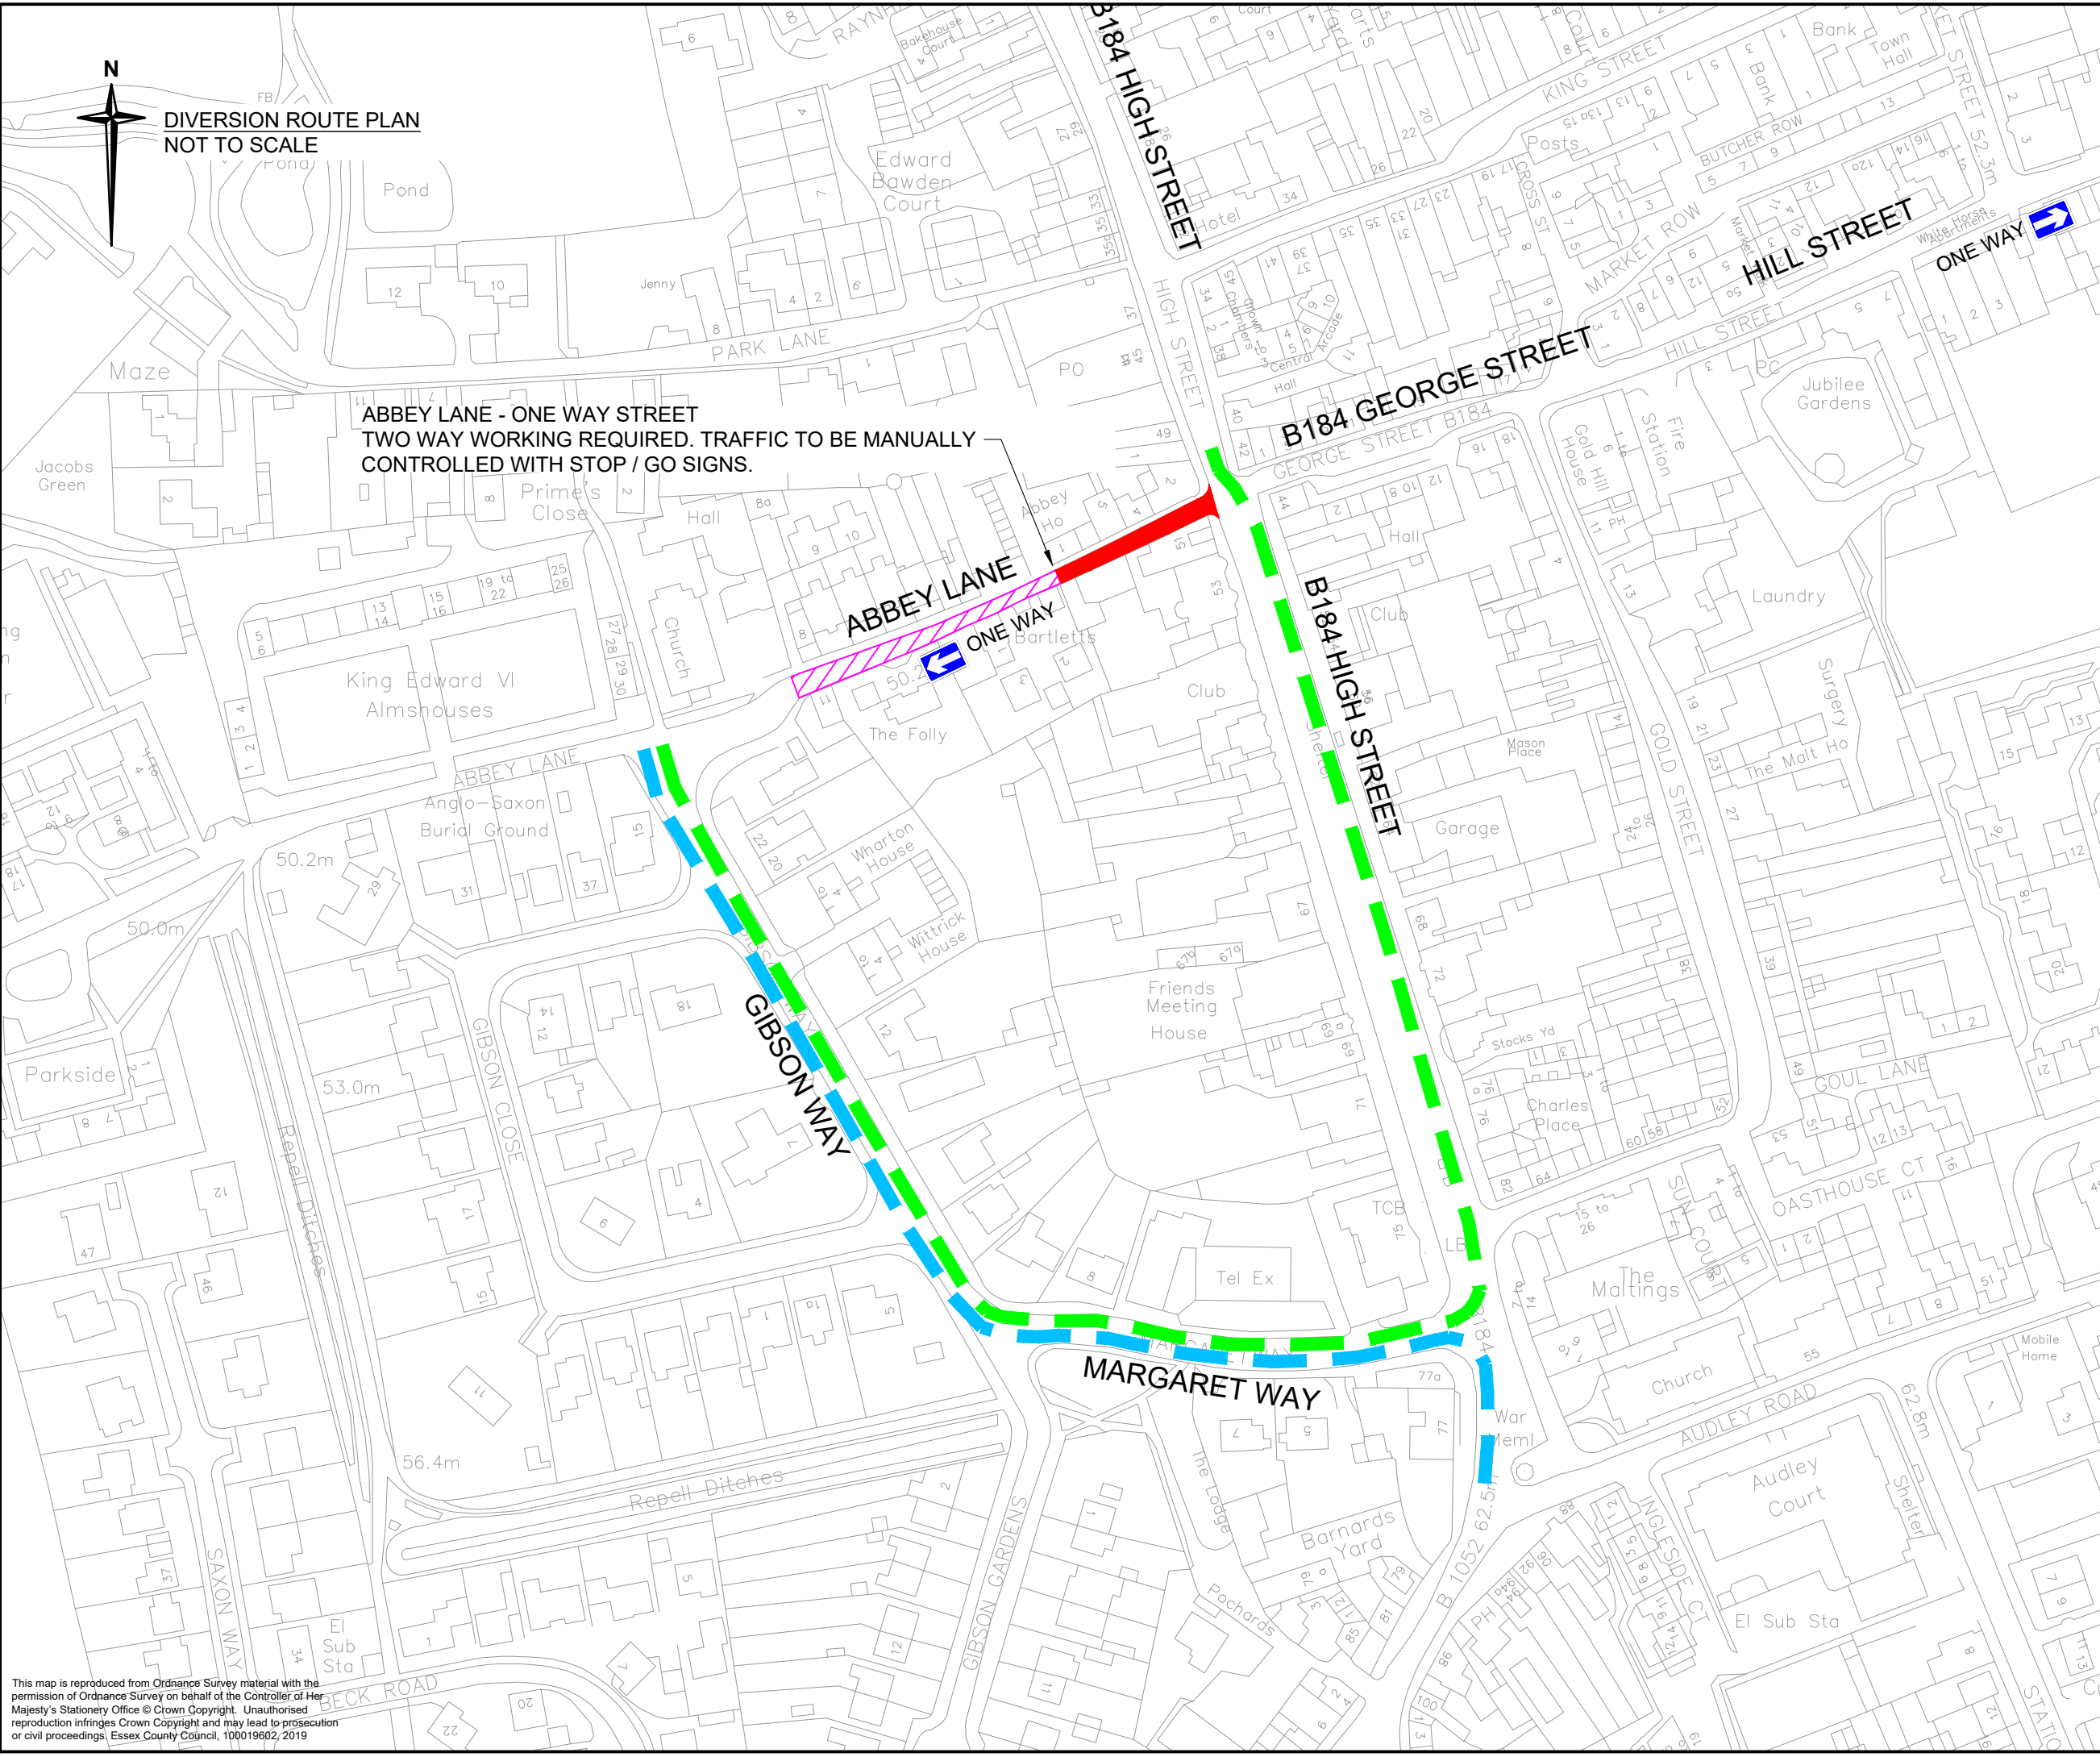

**DIVERSION ROUTE PLAN
NOT TO SCALE**

**ABBEY LANE - ONE WAY STREET
TWO WAY WORKING REQUIRED. TRAFFIC TO BE MANUALLY
CONTROLLED WITH STOP / GO SIGNS.**



- Key**
- Proposed road closure
 - Proposed southern diversion route
 - Proposed northern diversion route
 - One Way order to be revoked

- Notes**
1. Not to scale.
 2. All works to be in accordance with the Department of Transport's Specification for Highway Works and Traffic Signs Manual Chapter 8.

Rev.	Date	Description of revision	Drawn	Checked	Reviewed	Approved

DRAWING STATUS **FOR INFORMATION**



Essex Highways, Seax House, Victoria Road South, Chelmsford, CM1 1QH. Tel: 0345 6037631 © Essex County Council

SCHEME TITLE
**1J14
HIGH STREET / GEORGE STREET /
ABBEY LANE,
SAFFRON WALDEN**

DRAWING TITLE
**PROPOSED
TEMPORARY DIVERSION ROUTE
FOR ABBEY LANE CLOSURE**

DESIGNED	DRAWN	CHECKED	REVIEWED	APPROVED
SC	JB	ARF	ARF	ADF
DATE	DATE	DATE	DATE	DATE
16/03/20	16/03/20	20/03/20	20/03/20	24/03/20

DRAWING UNITS U.N.O. DIMENSIONS IN MILLIMETRES LEVELS IN METRES SCALE AT A3 (420x297mm) As detailed

DRAWING No. **ITS0207-1J14-01-004** REV. -



This map is reproduced from Ordnance Survey material with the permission of Ordnance Survey on behalf of the Controller of Her Majesty's Stationery Office © Crown Copyright. Unauthorised reproduction infringes Crown Copyright and may lead to prosecution or civil proceedings. Essex County Council, 100019602, 2019