


PLAN VIEW

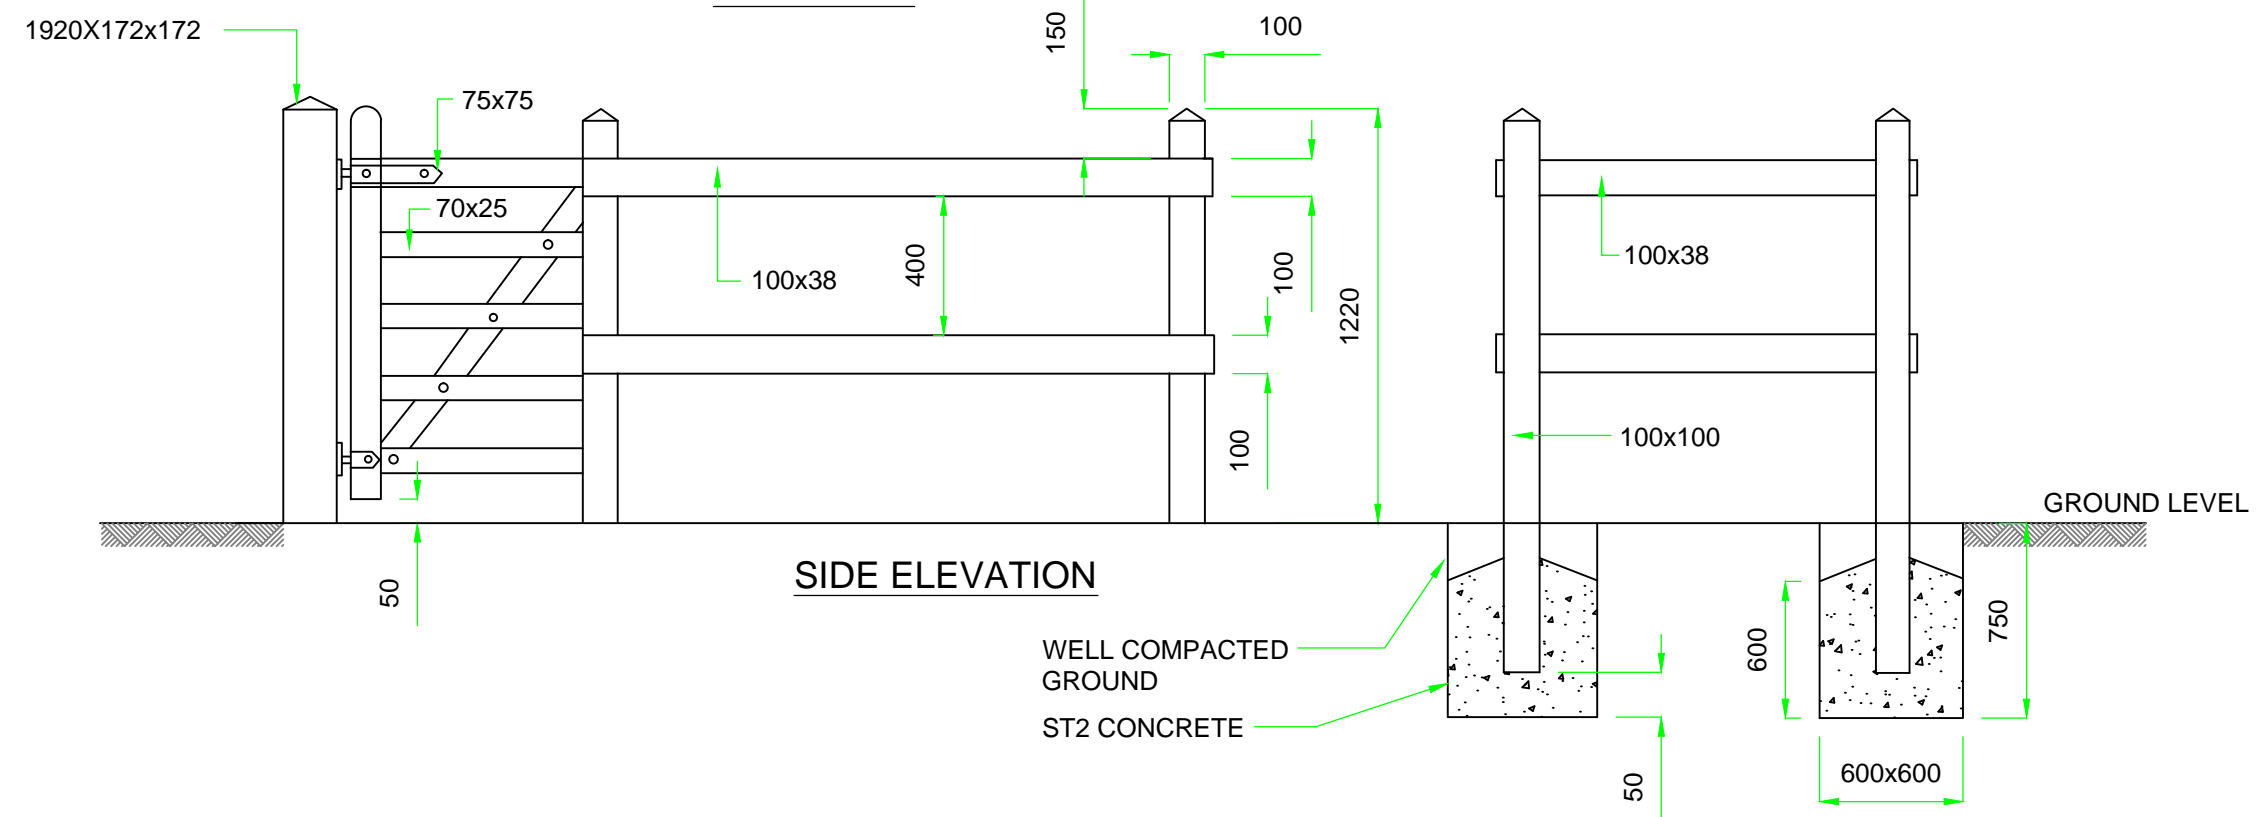

SIDE ELEVATION

END ELEVATION

NOTES

- DO NOT SCALE FROM DRAWING.
- GATE TO BE IN ACCORDANCE WITH BS 5709:2001.
- TIMBER FOR STEPS SHALL BE IN ACCORDANCE WITH CLAUSE 306 AND 311 OF THE MCHW AND BS EN 351-1:1996.
- ALL TIMBER AND METAL PARTS SHALL BE IN ACCORDANCE WITH MCHW 300 SERIES AND B.S. 5709.
- ALL NAILS SHALL BE GALVANISED.
- ALL TENONS SHALL BE PEGGED WITH 13 DIA OAK DOWELS.
- ALL ST CONCRETE SHALL BE TO CLAUSE 2602 MCHW.

Rev.	Date	Description of revision	Drawn	Checked	Reviewed	Approved

DRAWING STATUS
APPROVED



Essex Highways, Seax House, Victoria Road South,
Chelmsford, CM1 1QH.
Tel: 0345 6037631 © Essex County Council

SCHEME TITLE
STANDARD DETAILS

DRAWING TITLE
TIMBER KISSING GATE TYPE 2

DESIGNED	DRAWN	CHECKED	REVIEWED	APPROVED
EH	IS	EH/ECC	EH	ECC
DATE	DATE	DATE	DATE	DATE
AUG 18	AUG 18	FEB 19	FEB 19	FEB 19

DRAWING UNITS U.N.D.	SCALE AT A3 (420x297mm)
DIMENSIONS IN MILLIMETRES	N.T.S
LEVELS IN METRES	

DRAWING No.	REV.
ECC-SD-0300-010	-

