


Appendix J – Section C Option 2 A133 / Clingoe Hill Cross Sections Drawing – B355363A-RTS-HGN-SC-SK- 001

Notes


1. Do not scale.
2. Indicative trees

Key

- Footway
- Carriageway
- RTS lane
- Verge
- Road markings
- Kerb

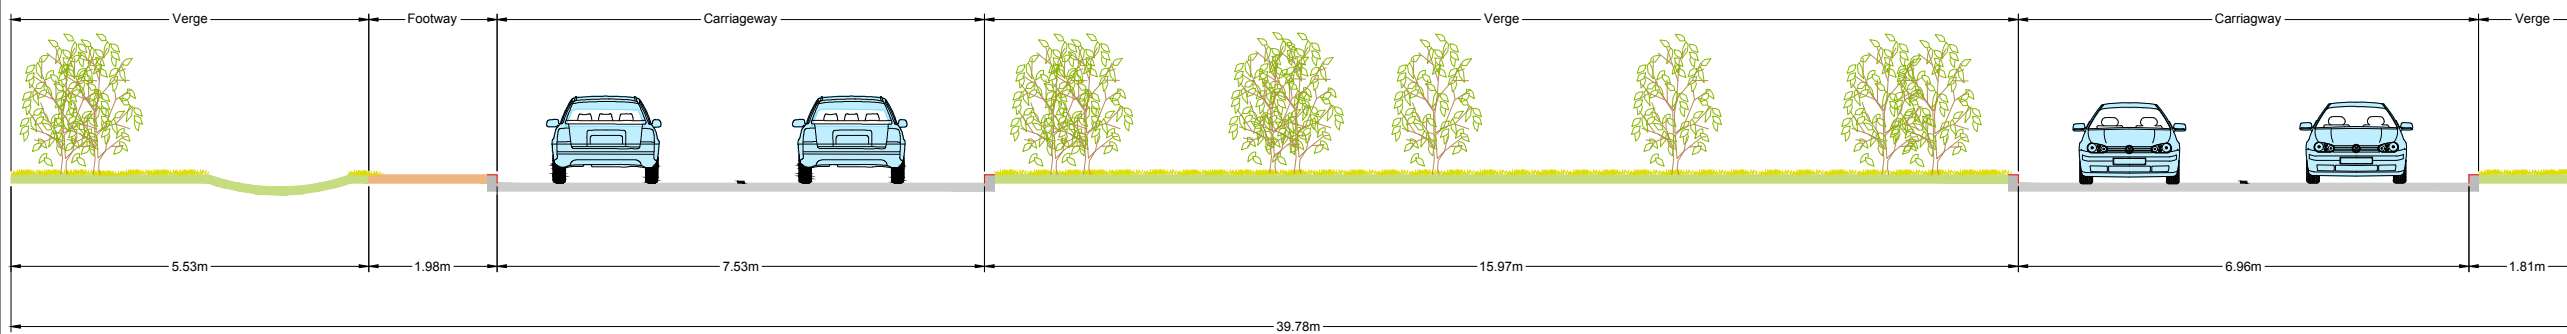

Existing

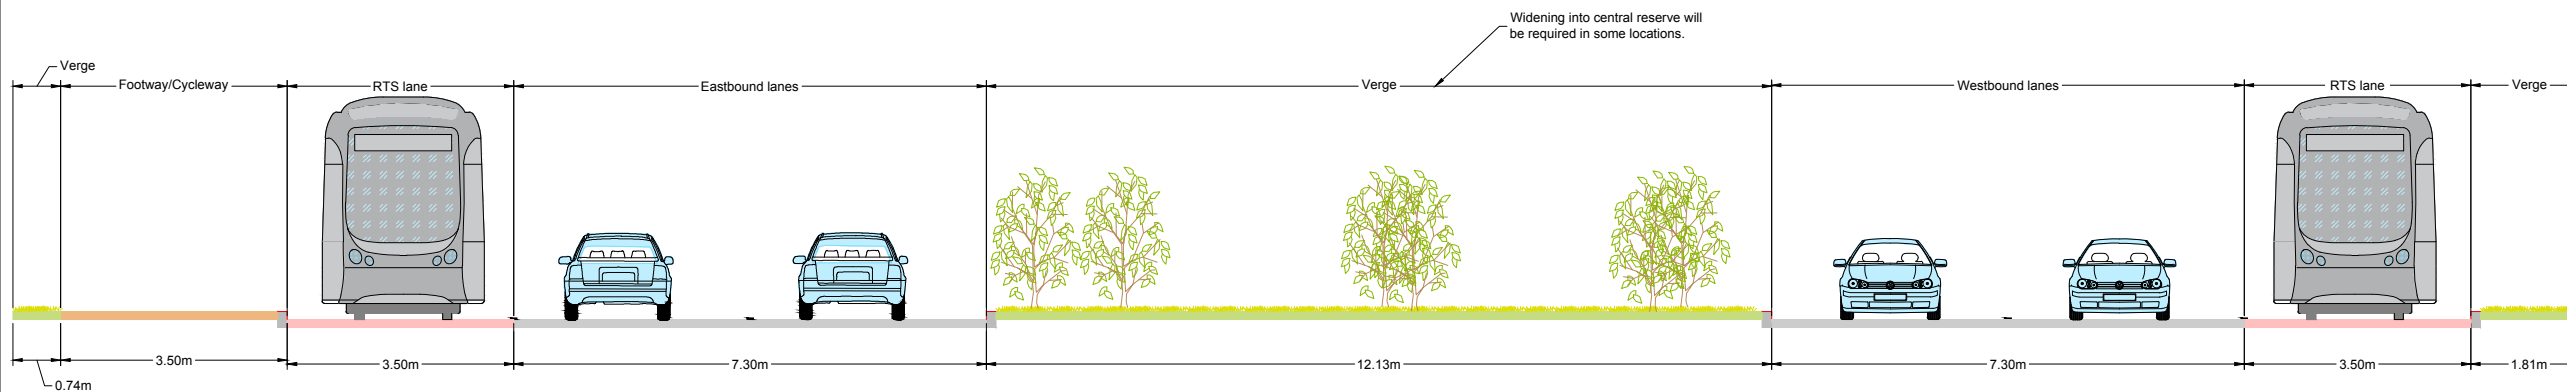

Proposed

Rev	Date	Description of revision	Drawn	Checked	Review'd	Approv'd

DRAWING STATUS

FOR INFORMATION



Essex Highways, Seax House, Victoria Road South, Chelmsford, CM1 1QH.
Tel: 0345 6037631 © Essex County Council

SCHEME TITLE
NORTH ESSEX RAPID TRANSIT SYSTEM

DRAWING TITLE
**SECTION C OPTION 2
A133 / CLINGOE HILL
CROSS SECTIONS**

DESIGNED	DRAWN	CHECKED	REVIEWED	APPROVED
MC	MC	BA	PN	PN
DATE	DATE	DATE	DATE	DATE
JUN 19	JUN 19	JUN 19	JUN 19	JUN 19

DRAWING UNITS U.N.O.
DIMENSIONS IN MILLIMETRES
LEVELS IN METRES

SCALE AT A1 (841X594mm)
N.T.S

DRAWING No.	REV.
B355363A-RTS-HGN-SC-SK-001	-



This map is reproduced from Ordnance Survey material with the permission of Ordnance Survey on behalf of the Controller of Her Majesty's Stationery Office © Crown Copyright. Unauthorised reproduction infringes Crown Copyright and may lead to prosecution or civil proceedings. Essex County Council, 100019602, 2019