


- Key**
- Drainage pipe
 - Proposed manhole works
 - Carriageway construction
 - Footway construction
 - Vehicle crossing construction
 - Carriageway resurfacing
 - Red coloured carriageway resurfacing
 - Traffic island infill
 - Footway resurfacing
 - Reinstatement as grass verge
 - Buff coloured tactile paving slabs
 - Concrete kerb
 - Dropped concrete kerb for crossings and accesses.
 - Concrete edging
 - Bus stop kerbs
 - Bi-directional or 360° road stud
 - Uni-directional or 180° road stud

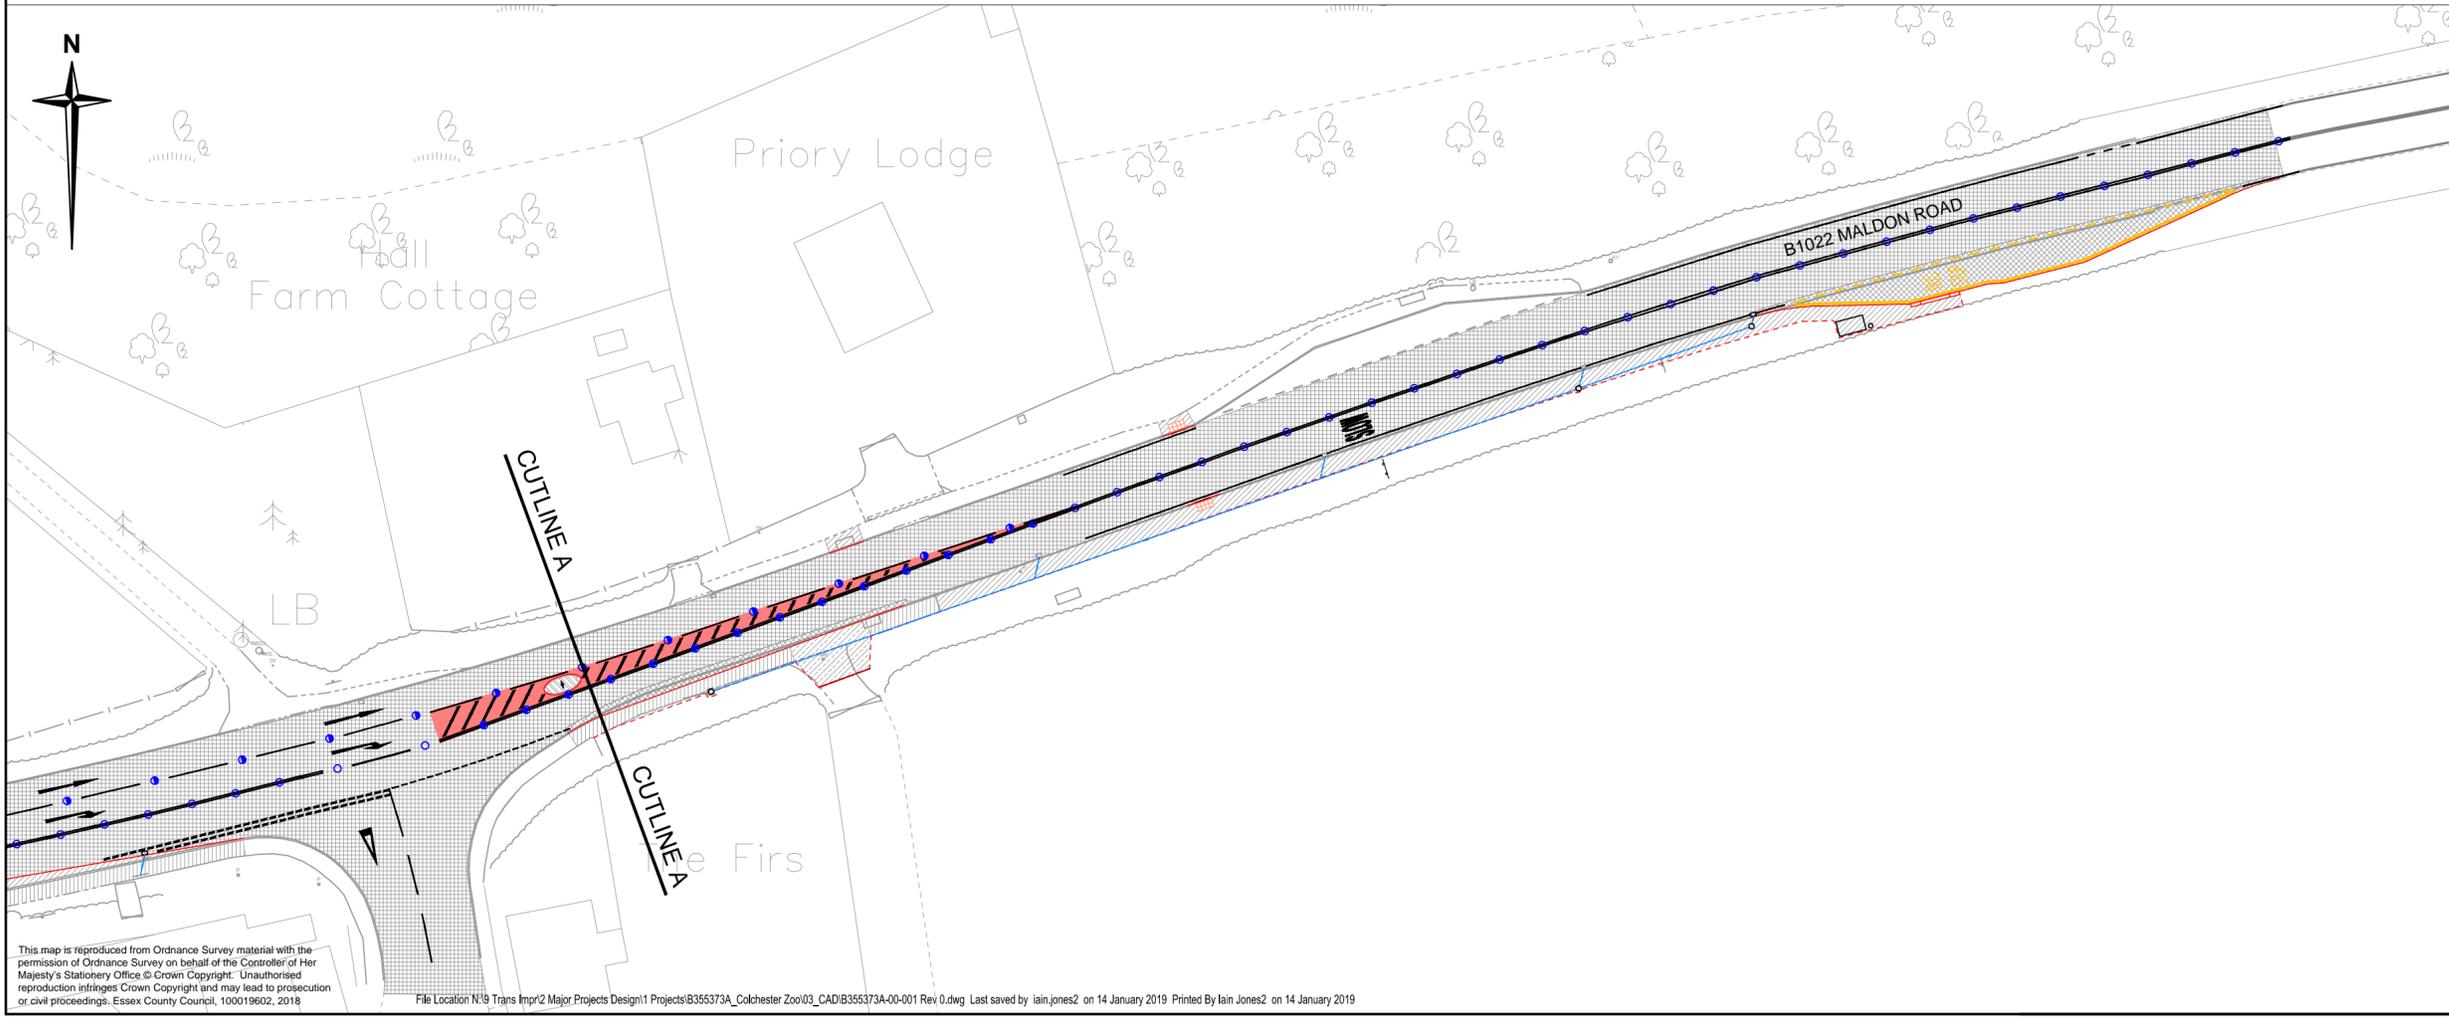

Rev.	Date	Description of revision	Drawn	Checked	Reviewed	Approved

DRAWING STATUS
FOR INFORMATION



Essex Highways, Seax House, Victoria Road South, Chelmsford, CM1 1QH.
Tel: 0345 6037631 © Essex County Council

SCHEME TITLE
**JUNCTION IMPROVEMENTS
B1022 MALDON ROAD J/W
ELEPHANT WAY, STANWAY**

DRAWING TITLE
GENERAL ARRANGEMENT

DESIGNED	DRAWN	CHECKED	REVIEWED	APPROVED
IHJ	IHJ	JGD	PFW	PK
DATE JAN 19				

DRAWING UNITS U.N.O.
DIMENSIONS IN MILLIMETRES
LEVELS IN METRES

SCALE AT A2 (594x420mm)
1:500

DRAWING No. **B355373A-00-001** REV. **0**



This map is reproduced from Ordnance Survey material with the permission of Ordnance Survey on behalf of the Controller of Her Majesty's Stationery Office © Crown Copyright. Unauthorised reproduction infringes Crown Copyright and may lead to prosecution or civil proceedings. Essex County Council, 100019602, 2018