




**PLAN**  
Scale 1:250

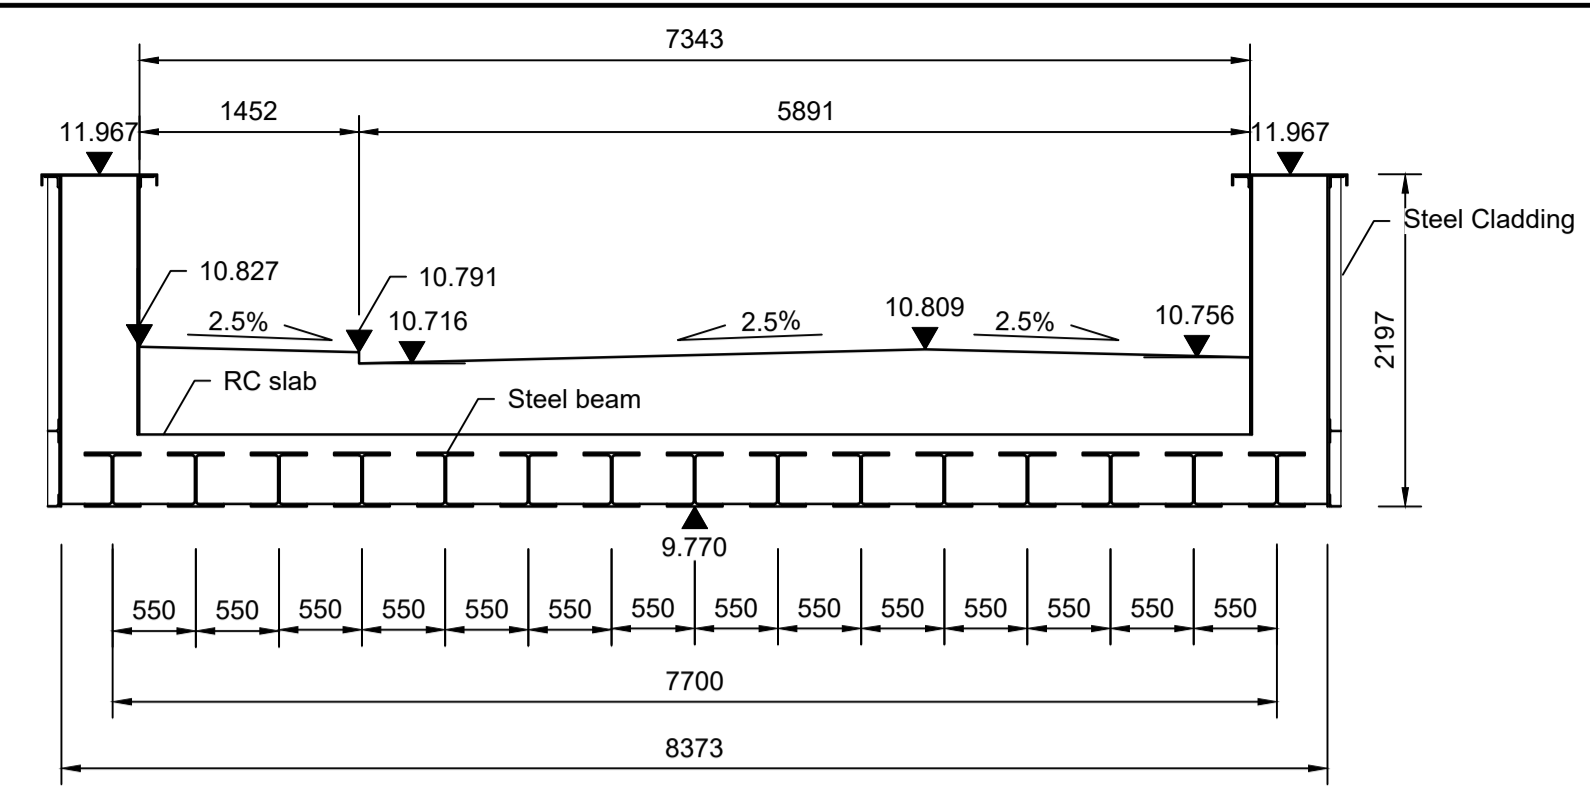


**SECTION A-A**  
Scale 1:50

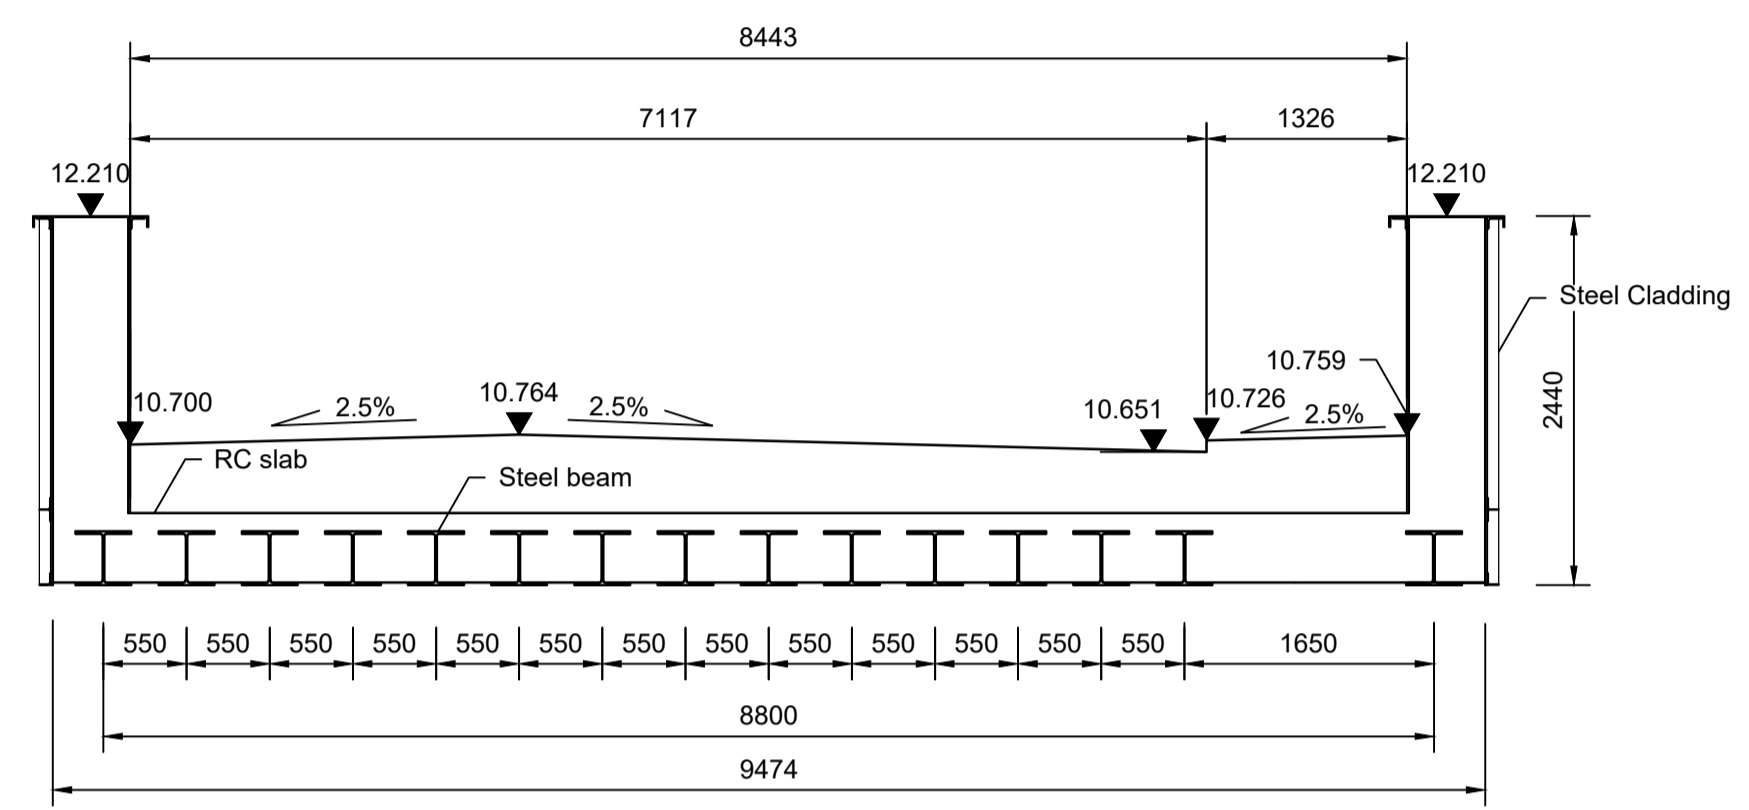

**SECTION B-B**  
Scale 1:50

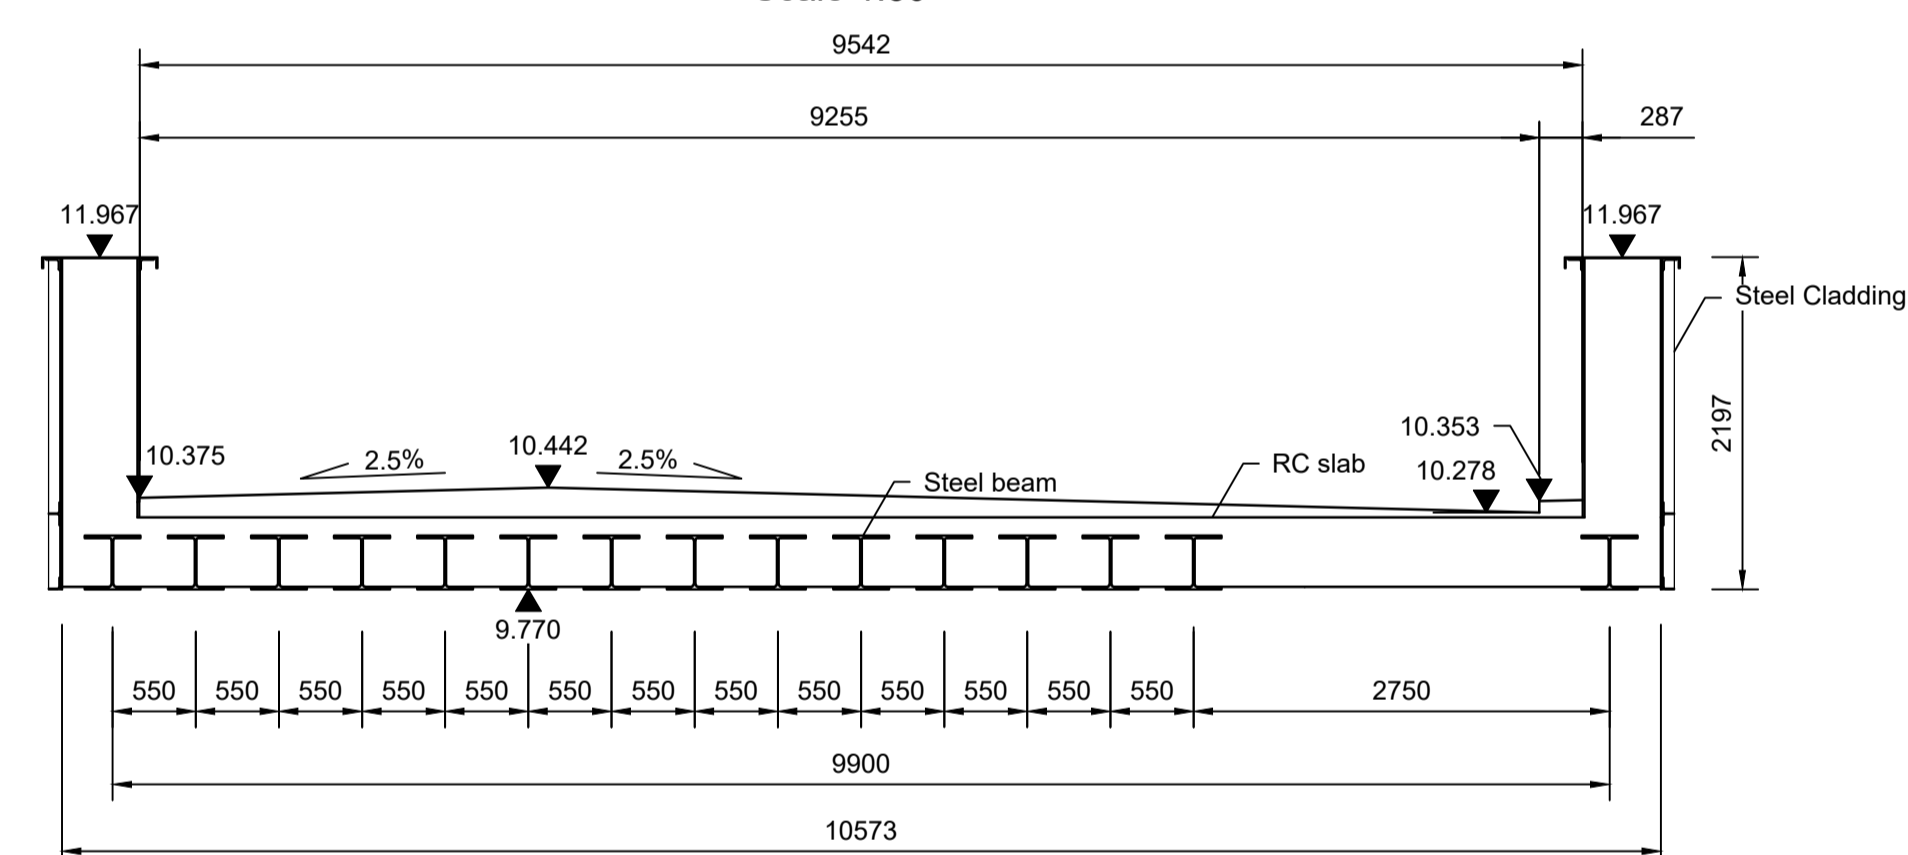

**SECTION C-C**  
Scale 1:50

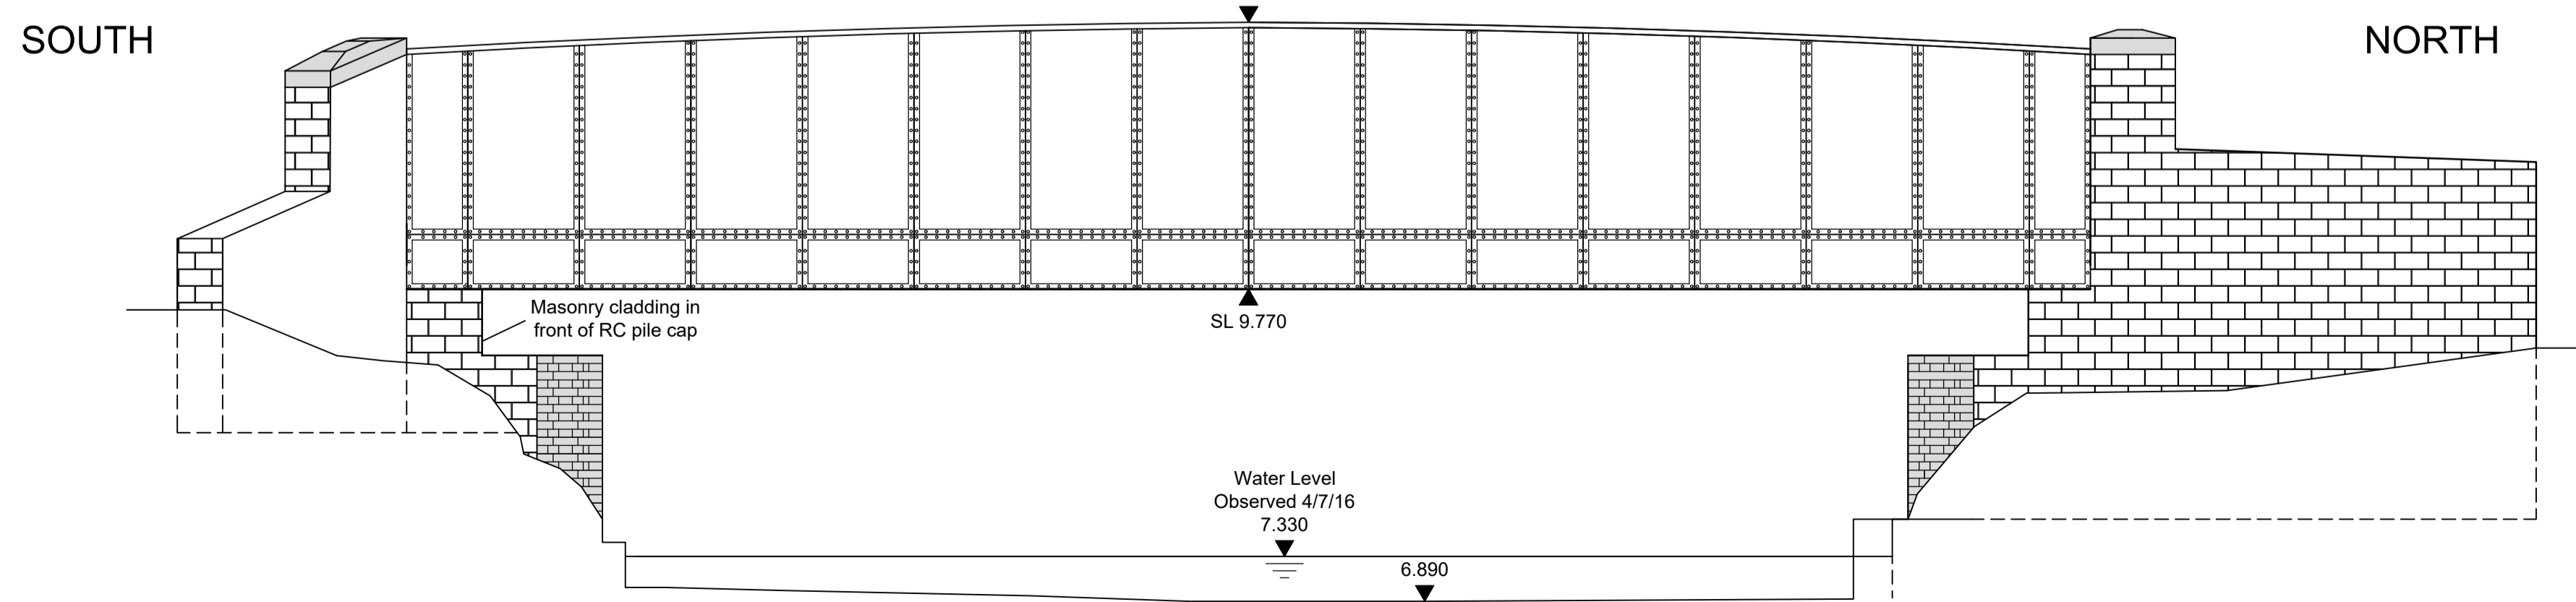

**DOWNSTREAM (EAST) ELEVATION**  
Scale 1:50

- NOTES**
- Do not scale from this drawing, it is intended as a guide only.
  - All dimensions are in millimetres unless stated otherwise.
  - All levels are in metres above Ordnance Datum unless stated otherwise.
  - This drawing is to be read in conjunction with all other drawings and the specification.

- KEY**
- Existing carriageway
  - Extended carriageway
  - Hard standing area

This drawing is to be Printed in Colour

Rev.	Date	Description of revision	Drawn	Checked	Review'd	Approv'd
A	11/21	Annotation regarding "Island Cottage" and materials added in drawing	VP	GP	VP	GP

**PRELIMINARY**



Essex Highways  
Seax House, 2nd Floor, Victoria Road South,  
Chelmsford, CM1 1QH - Tel: 0345 6037631 © Essex County Council

**BOXTED BRIDGE**  
**ECC BRIDGE No. 59**  
**OSGR TM 012 344**

**PROPOSED GENERAL ARRANGEMENT**

DESIGNED	DRAWN	CHECKED	REVIEWED	APPROVED
VP	KD	GP	VP	GP
DATE	DATE	DATE	DATE	DATE
OCT 21	NOV 21	NOV 21	NOV 21	NOV 21

DRAWING UNITS U.N.O. SCALE AT A1 (841x594mm)  
DIMENSIONS IN MILLIMETRES LEVELS IN METRES  
As Shown

DRAWING No. **BR0059-01-1211** REV. **A**



This map is reproduced from Ordnance Survey material with the permission of Ordnance Survey on behalf of the Controller of Her Majesty's Stationery Office © Crown Copyright. Unauthorised reproduction infringes Crown Copyright and may lead to prosecution or civil proceedings. Essex County Council, 100019602, 2021