

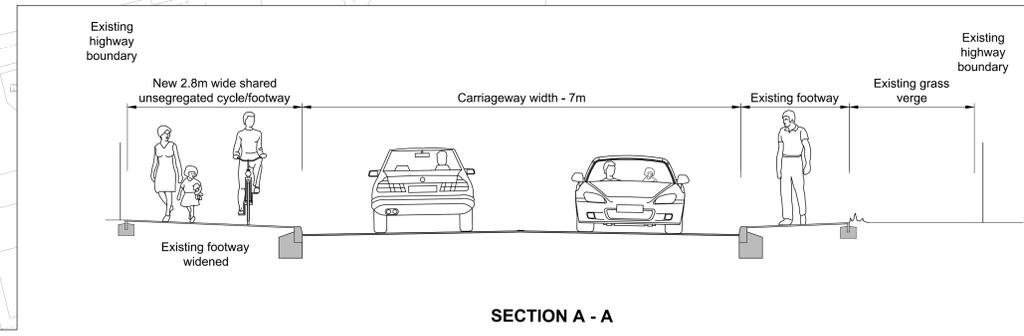
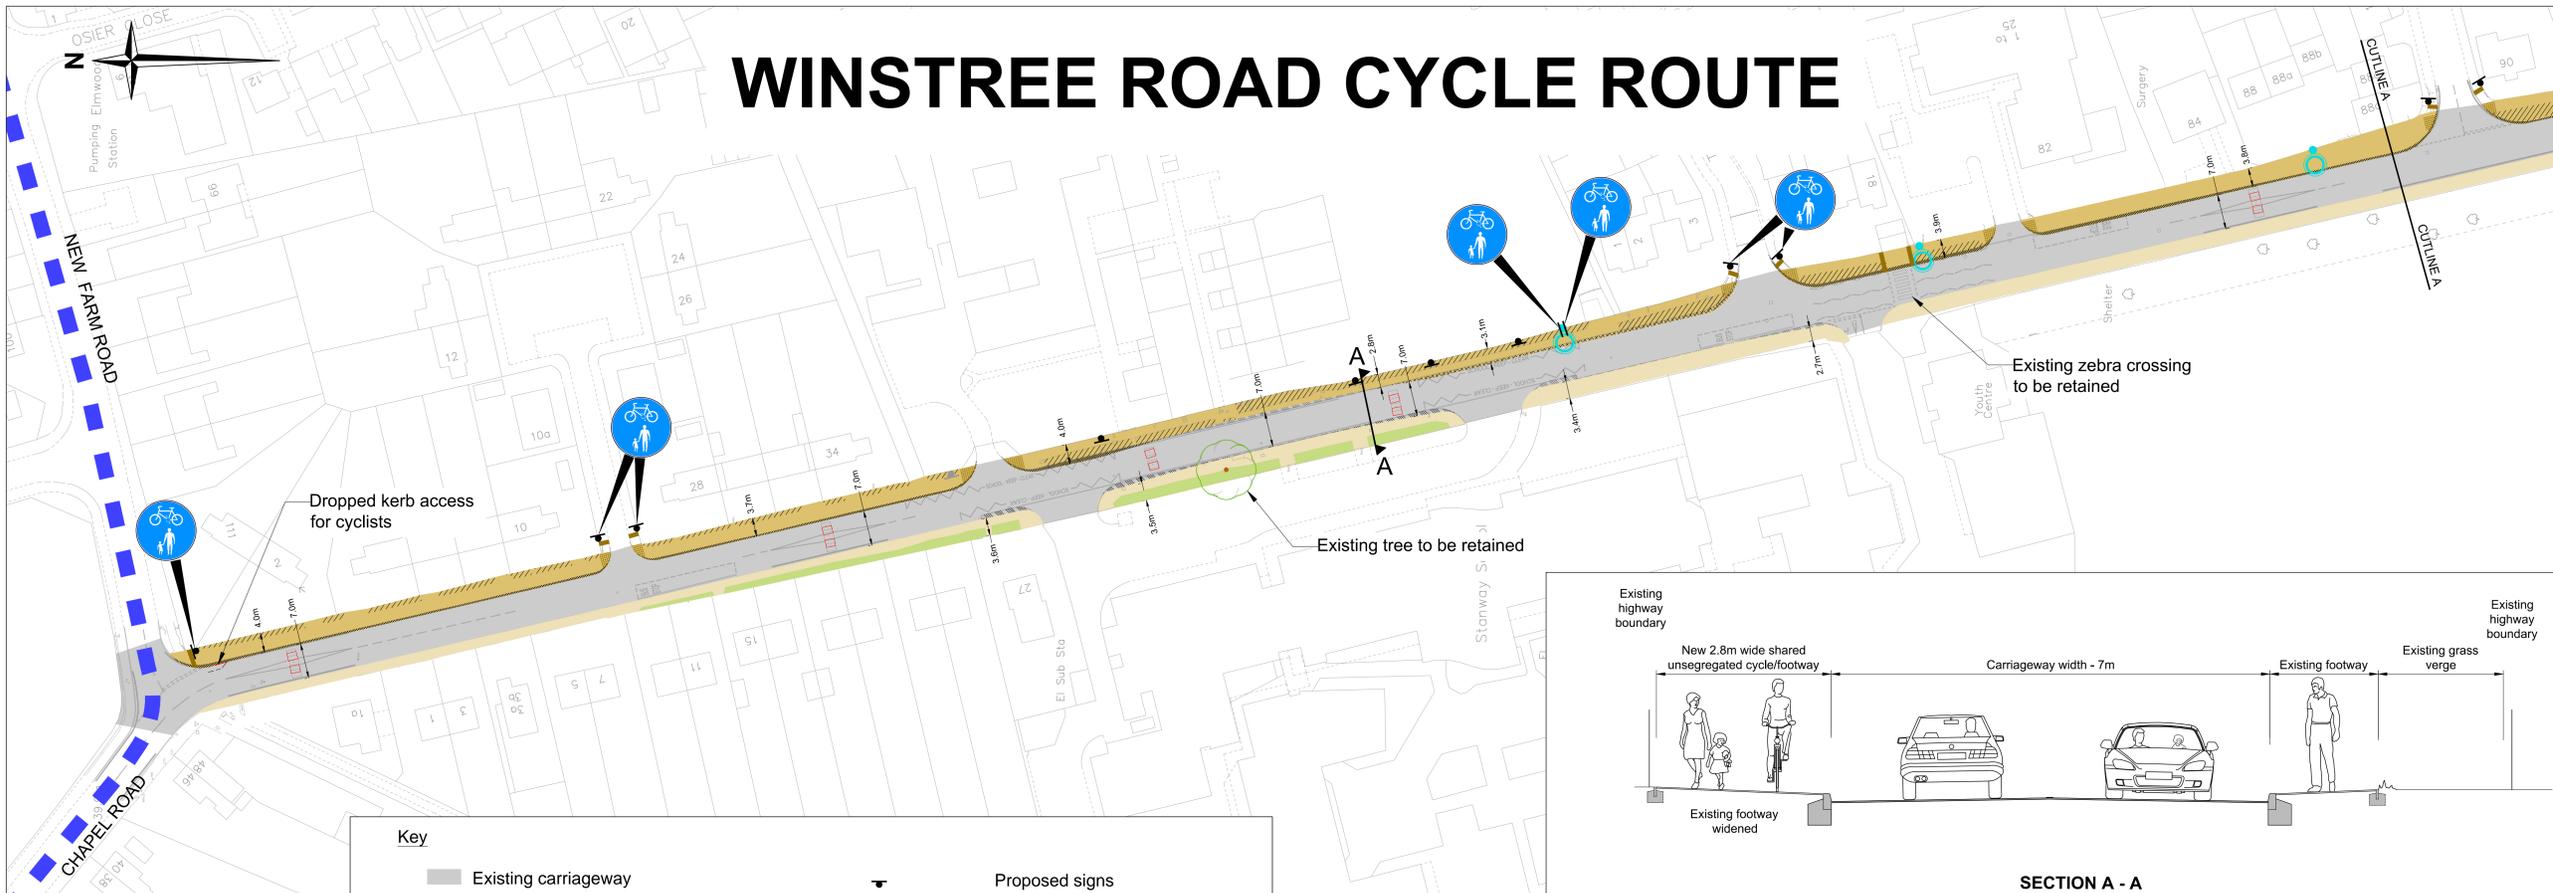


WINSTREE ROAD CYCLE ROUTE

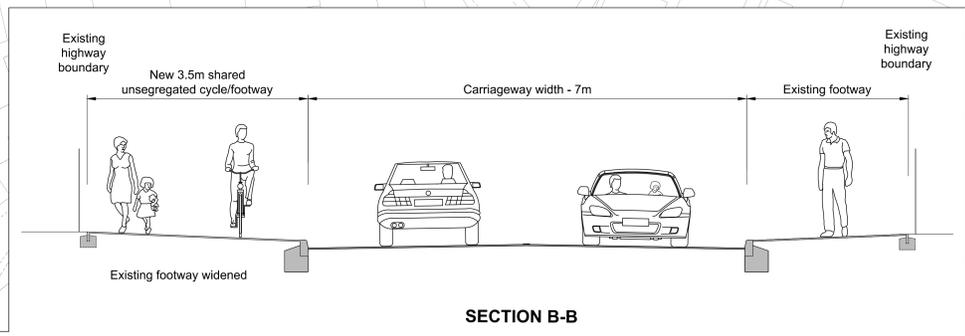

Key			
	Existing carriageway		Proposed signs
	Proposed carriageway widening		Proposed street lighting columns
	Existing footway		Proposed speed cushions
	Proposed shared unsegregated footway/cycleway		Existing National Cycle Routes
	Conversion of grass verge to footway		Proposed tactile paving
	Proposed footway widening		Proposed corduroy paving
	Existing verge		

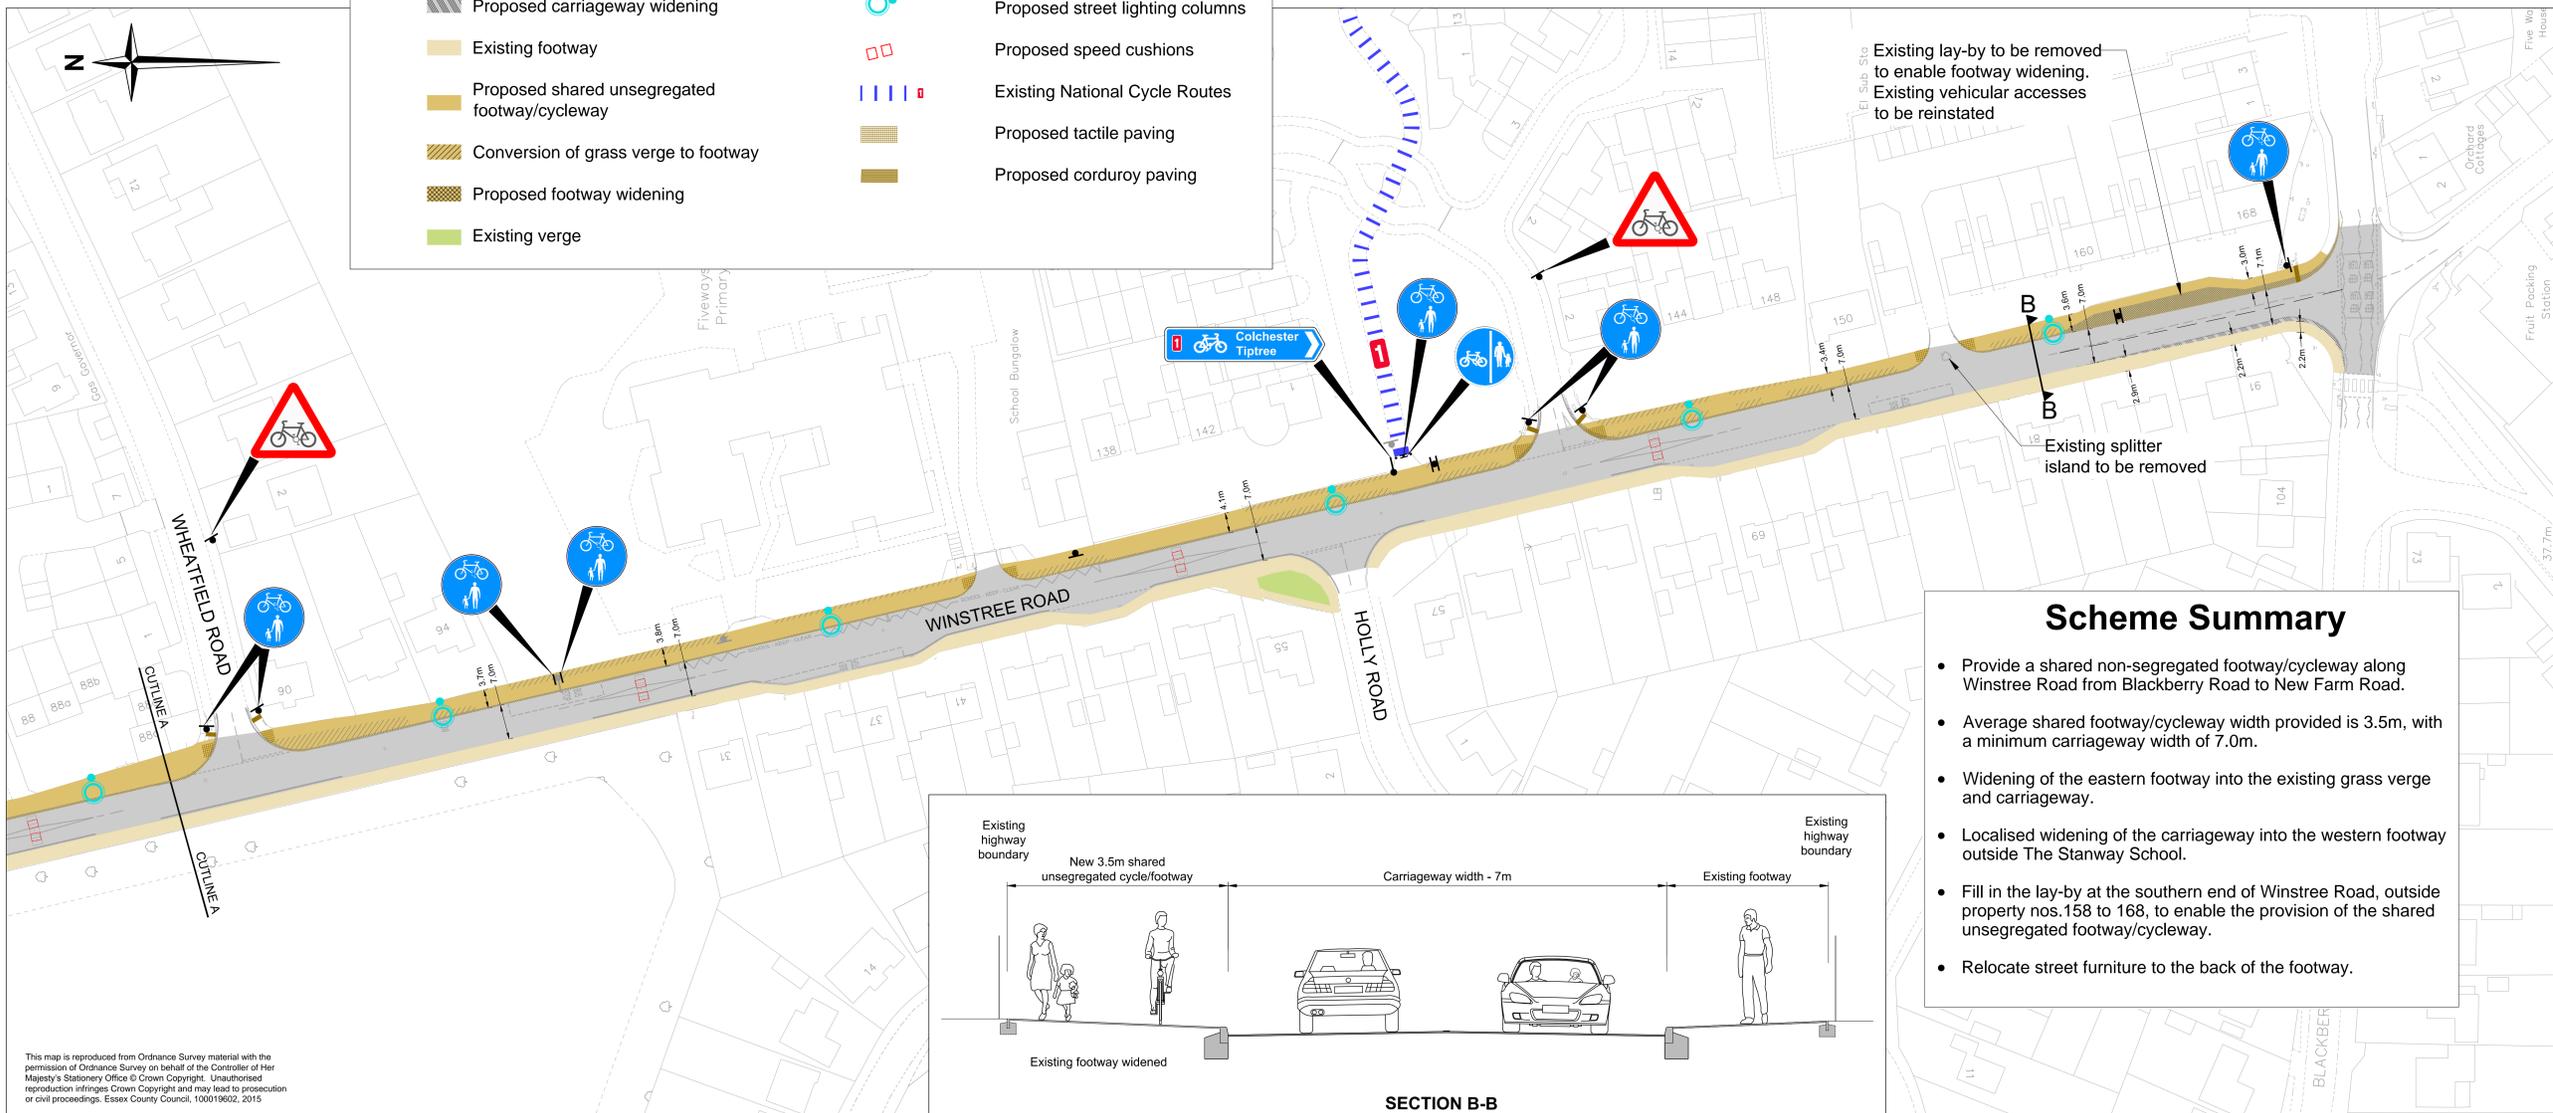

- ### Scheme Summary
- Provide a shared non-segregated footway/cycleway along Winstree Road from Blackberry Road to New Farm Road.
 - Average shared footway/cycleway width provided is 3.5m, with a minimum carriageway width of 7.0m.
 - Widening of the eastern footway into the existing grass verge and carriageway.
 - Localised widening of the carriageway into the western footway outside The Stanway School.
 - Fill in the lay-by at the southern end of Winstree Road, outside property nos.158 to 168, to enable the provision of the shared unsegregated footway/cycleway.
 - Relocate street furniture to the back of the footway.

This map is reproduced from Ordnance Survey material with the permission of Ordnance Survey on behalf of the Controller of Her Majesty's Stationery Office © Crown Copyright. Unauthorised reproduction infringes Crown Copyright and may lead to prosecution or civil proceedings. Essex County Council, 100019602, 2015

Rev.	Date	Description of revision	Drawn	Checked	Reviewed/Approved
B	11/15	Relocated notes and key section, added notes	BL	MJ	ME
A	10/15	Change design - width of footway/cycleway and carriageway	SHC	MJ	ME

FOR INFORMATION

Mark Rowe, Service Director, Highways
 Sixax House, Victoria Road South, Chelmsford, CM1 1QH.
 Tel: 0845 6037631 © Essex County Council

**STANWAY CYCLE PACKAGE
WINSTREE ROAD**

PROPOSED CYCLE LINK

DESIGNED	DRAWN	CHECKED	REVIEWED	APPROVED
SHC	SHC	MJ	ME	ME
DATE	DATE	DATE	DATE	DATE
SEP 15	SEP 15	SEP 15	SEP 15	SEP 15

DRAWING UNITS UNO: DIMENSIONS IN MILLIMETRES LEVELS IN METRES SCALE AT A0 (1:1000) 1:500

DRAWING NO: **DC20081-01-00-001** REV: **B**