

COLCHESTER PASSAGEWAYS





Notes

1. Do not scale.
2. All threshold areas adjacent to shop frontages and private accesses to be buff coloured rapid setting mortar.

Key

-  Proposed yorkstone sets.
-  Proposed yorkstone slabs.
-  Proposed stone conservation kerb.
-  Proposed lighting column
-  Proposed uplighter
-  Proposed bench

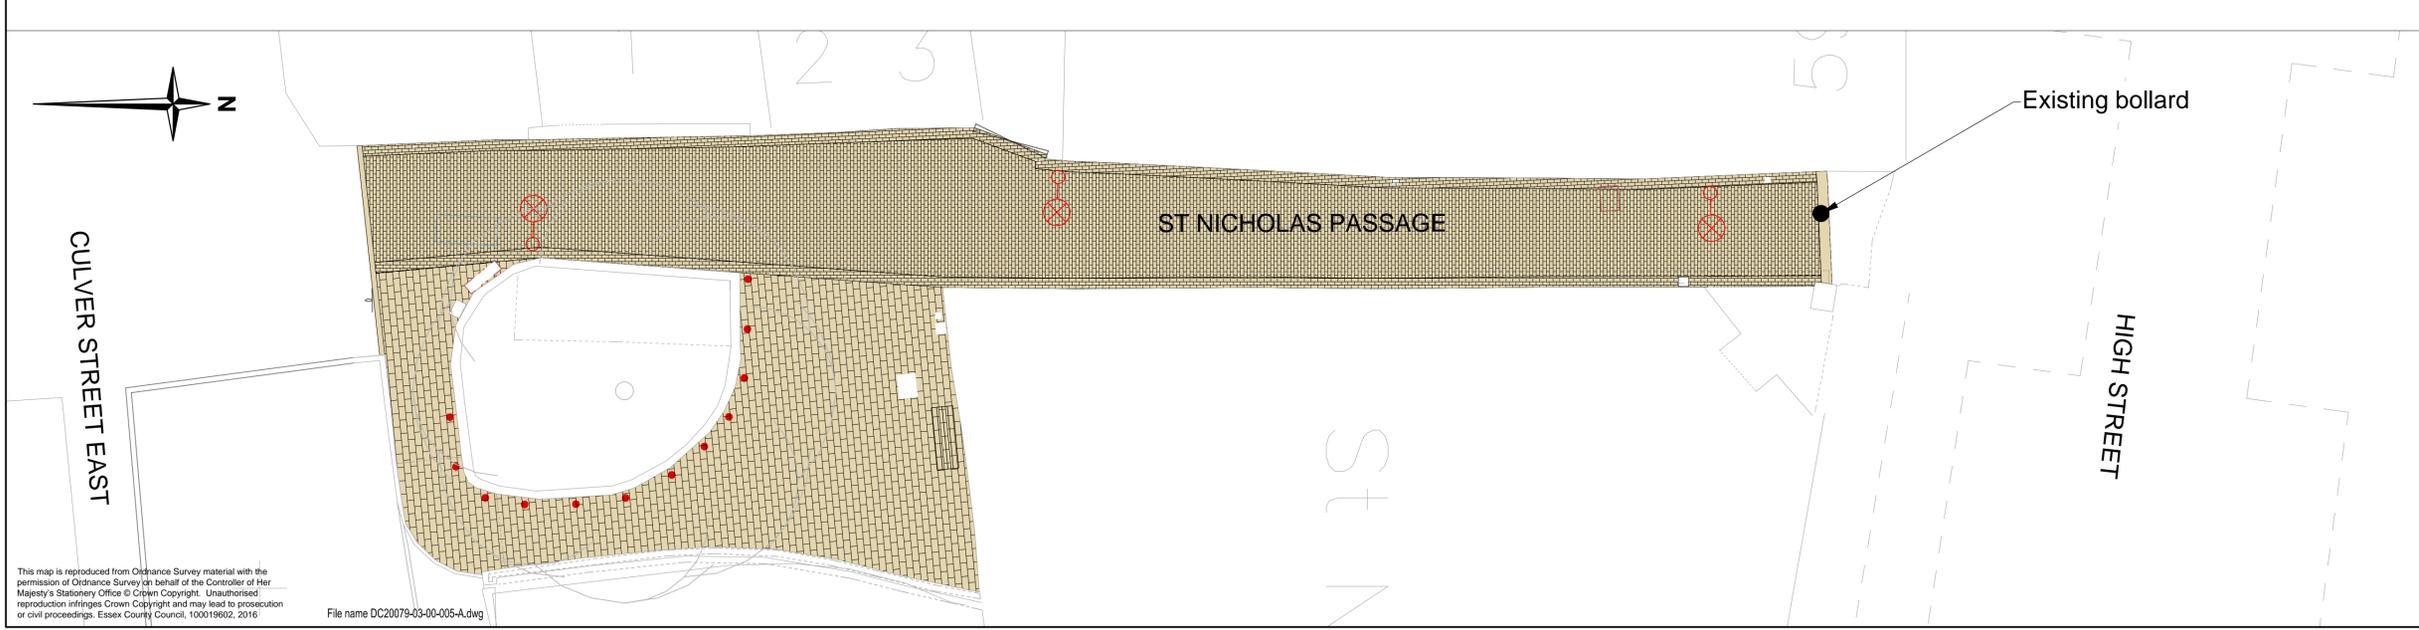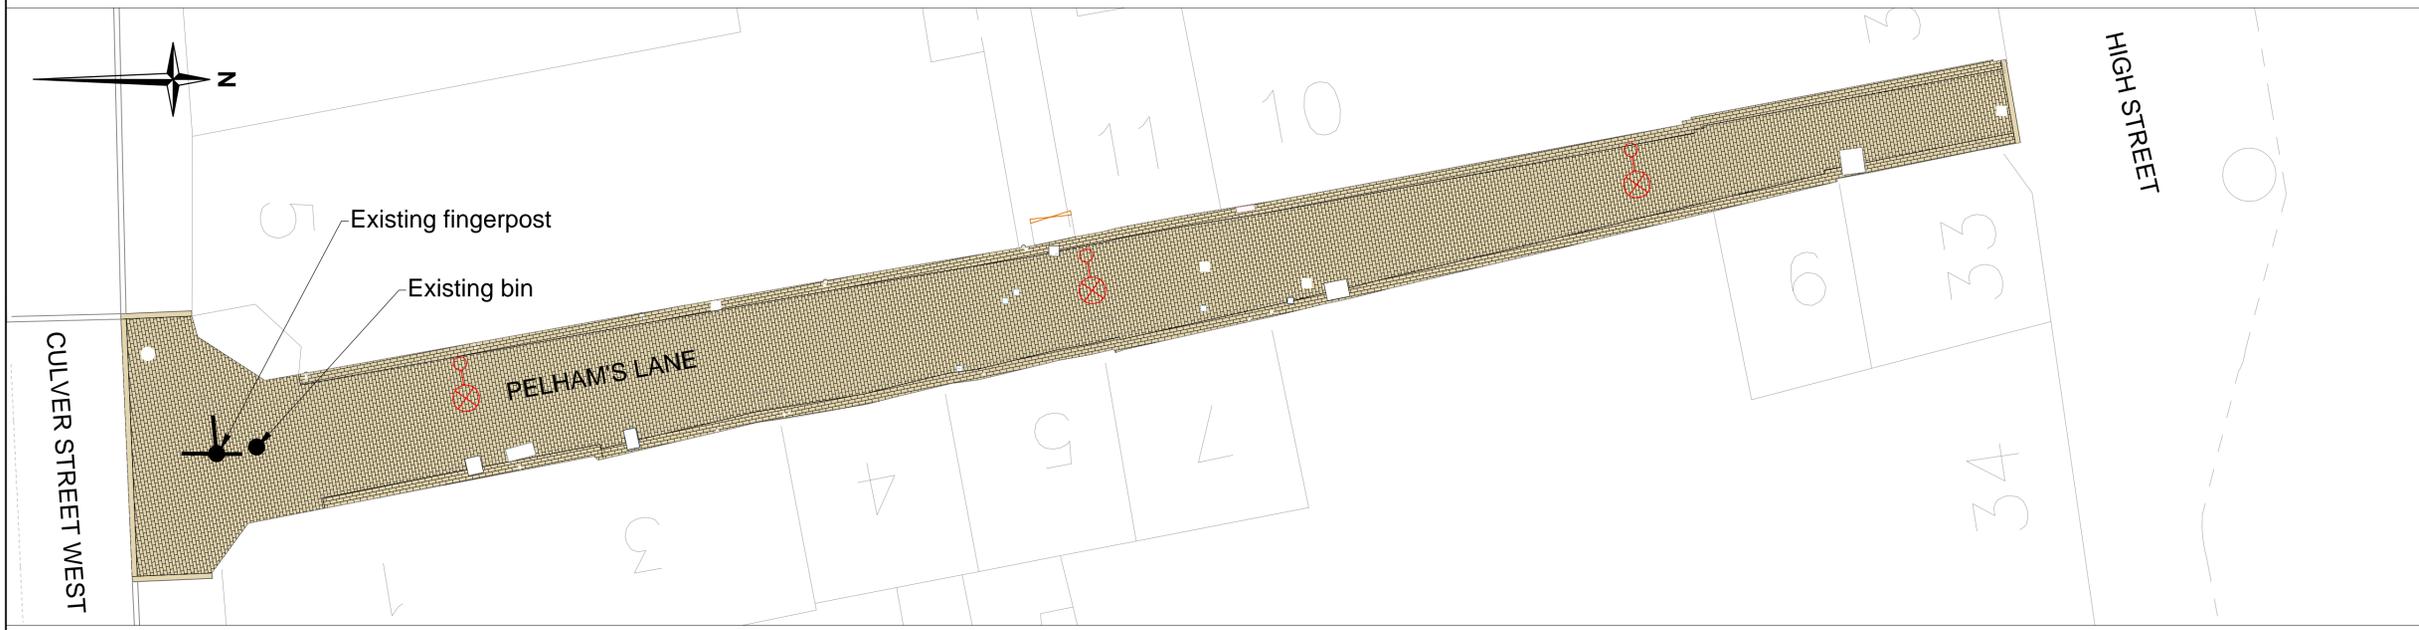

Rev	Date	Description of revision	Drawn	Checked	Reviewed	Approved
A	05/16	Northern extents of Bank Passage to be paved.	AR			

DRAWING STATUS
FOR CONSULTATION



Mark Rowe, Service Director, Highways
Seax House, Victoria Road South, Chelmsford, CM1 1QH.
Tel: 0345 6037631 © Essex County Council

SCHEME TITLE
COLCHESTER PASSAGEWAYS

DRAWING TITLE
PUBLIC CONSULTATION

DESIGNED	DRAWN	CHECKED	REVIEWED	APPROVED
PD/AR	KJH	MJ	GW	GW
DATE	DATE	DATE	DATE	DATE
MAY 16	MAY 16	MAY 16	MAY 16	MAY 16

DRAWING UNITS U.N.O. DIMENSIONS IN METRES SCALE AT A1 (841X594mm) 1:100

DRAWING No. **DC20079-03-00-005** REV. **A**

This map is reproduced from Ordnance Survey material with the permission of Ordnance Survey on behalf of the Controller of Her Majesty's Stationery Office © Crown Copyright. Unauthorised reproduction infringes Crown Copyright and may lead to prosecution or civil proceedings. Essex County Council, 100019602, 2016
File name DC20079-03-00-005-A.dwg