

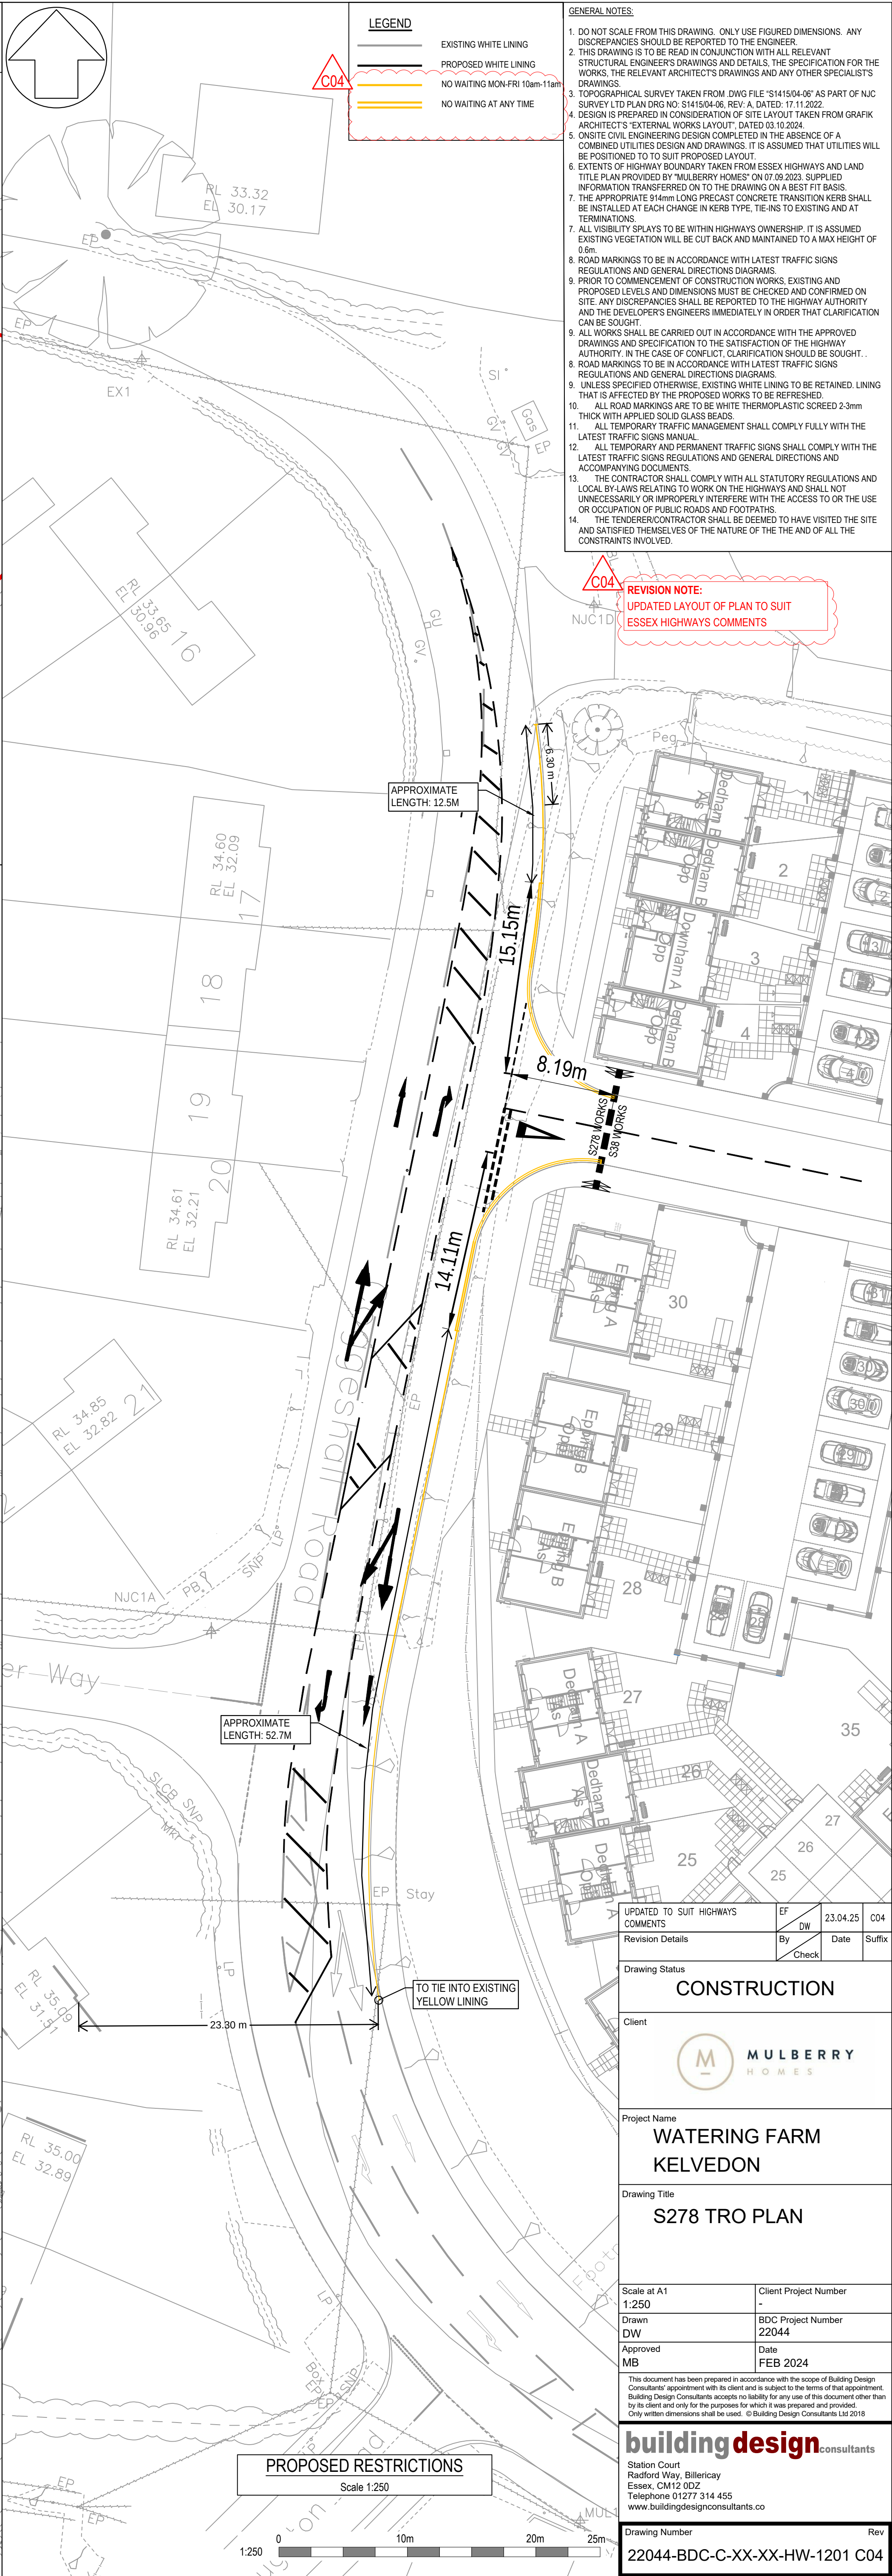
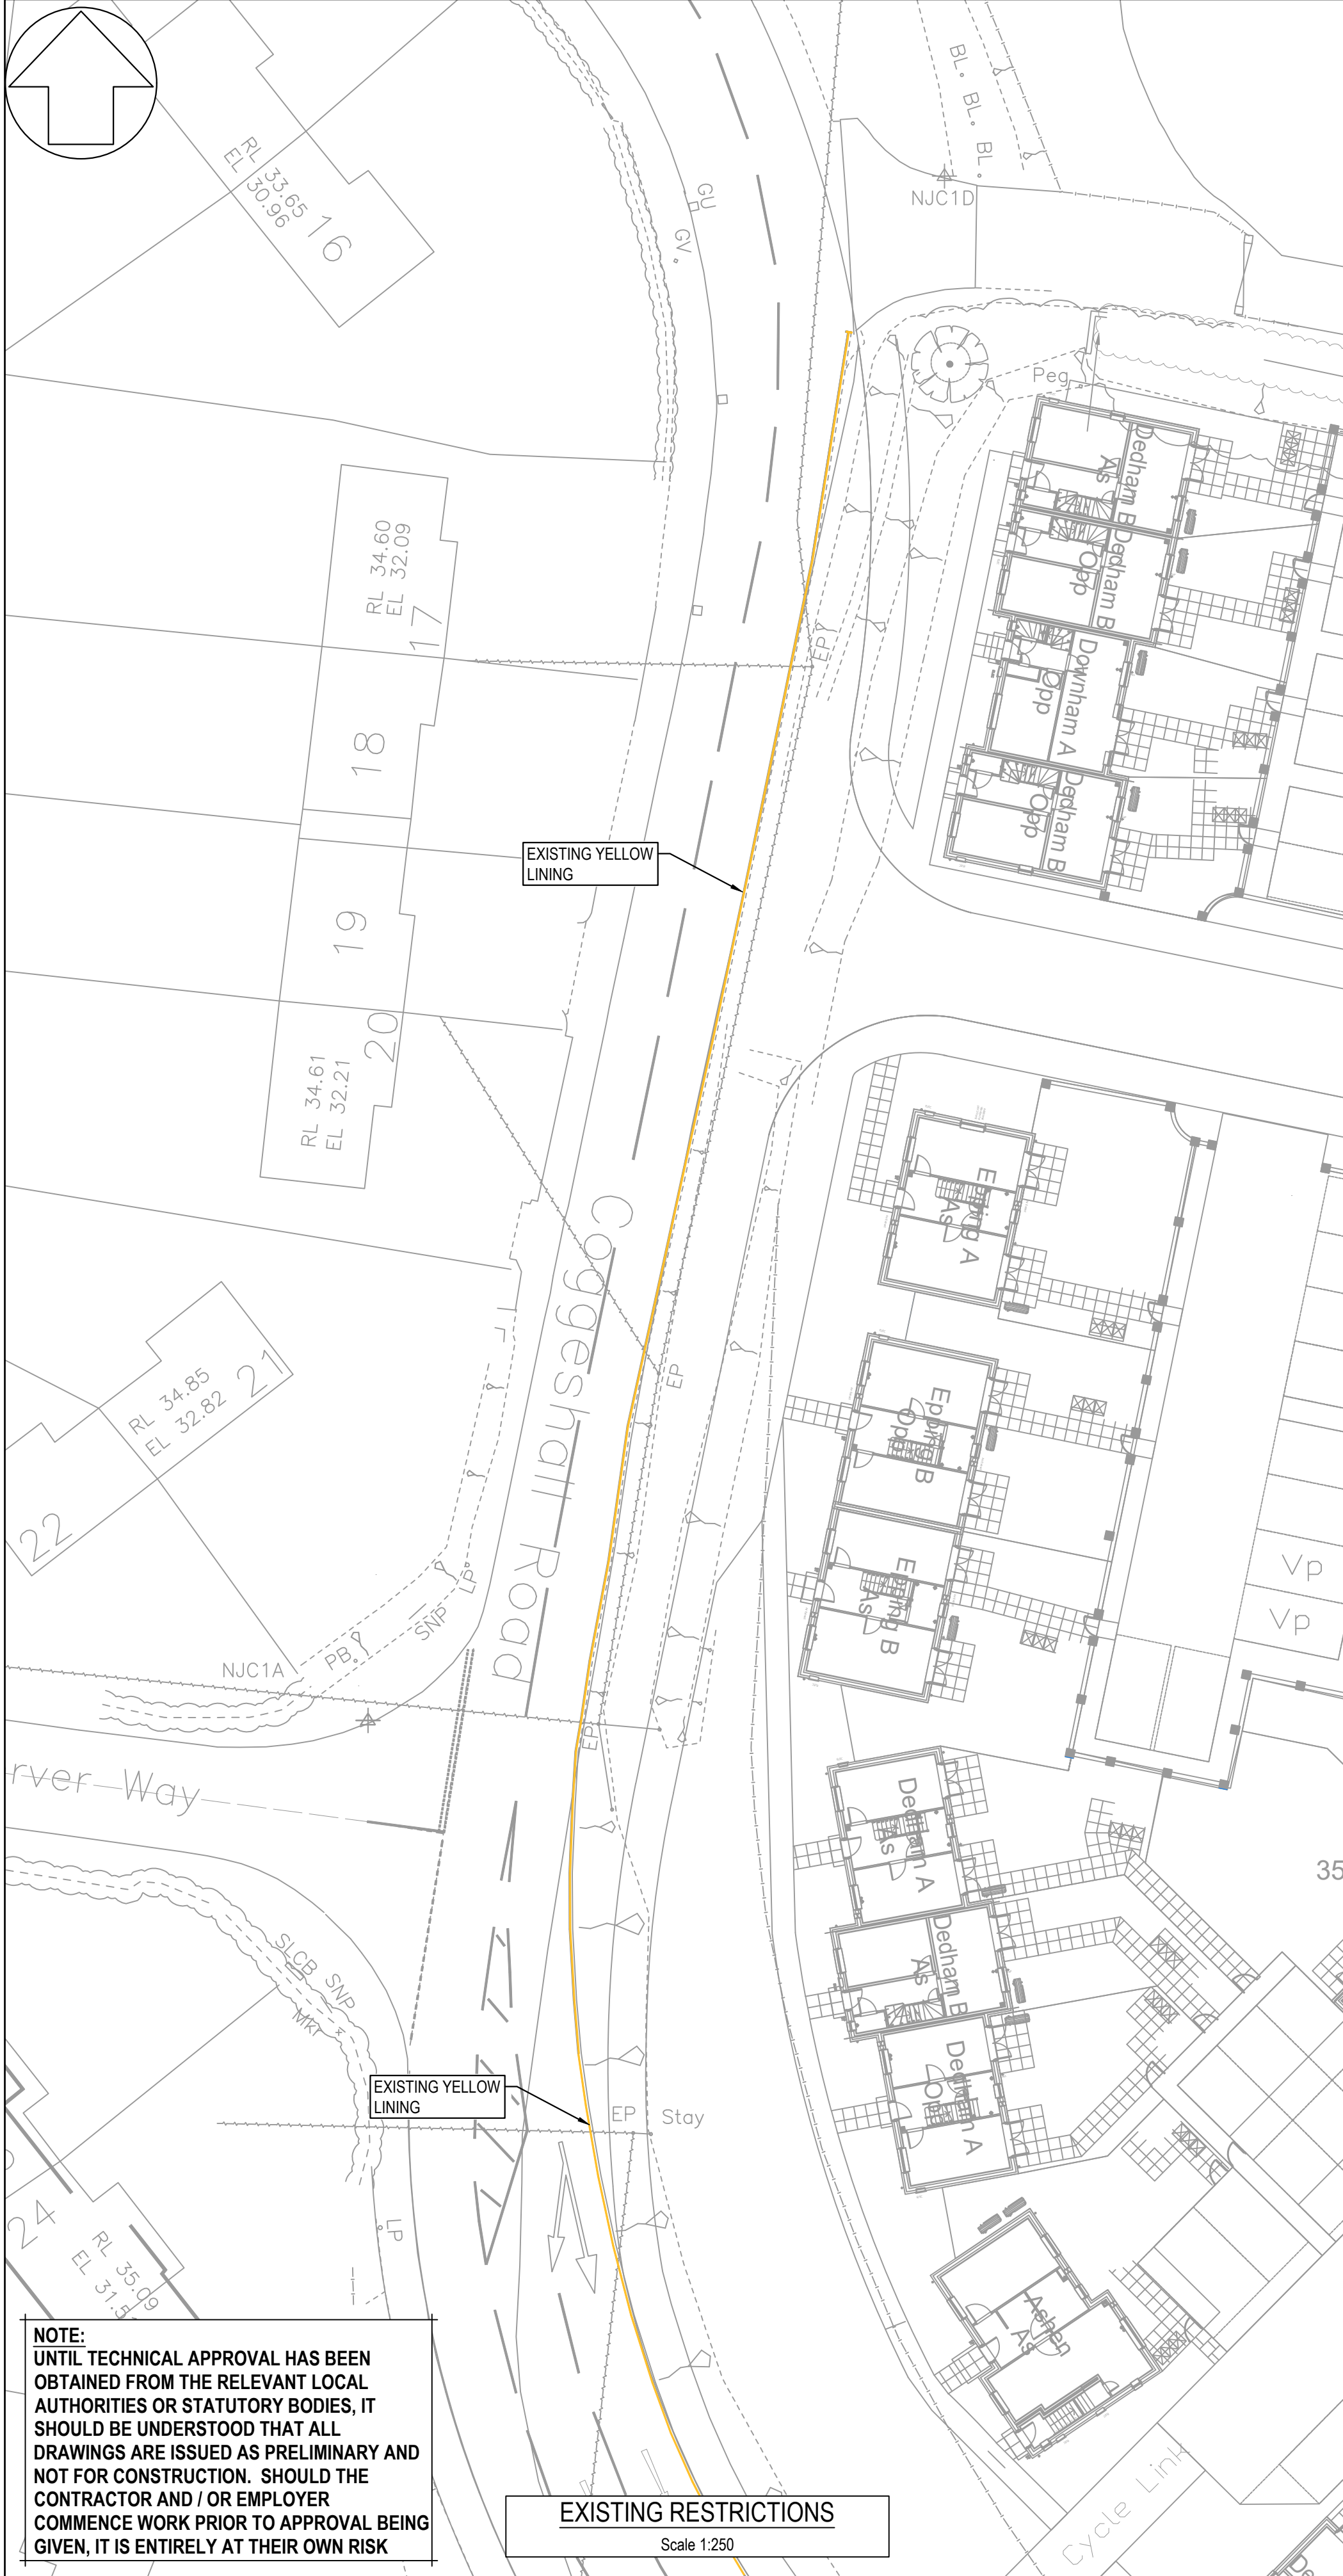


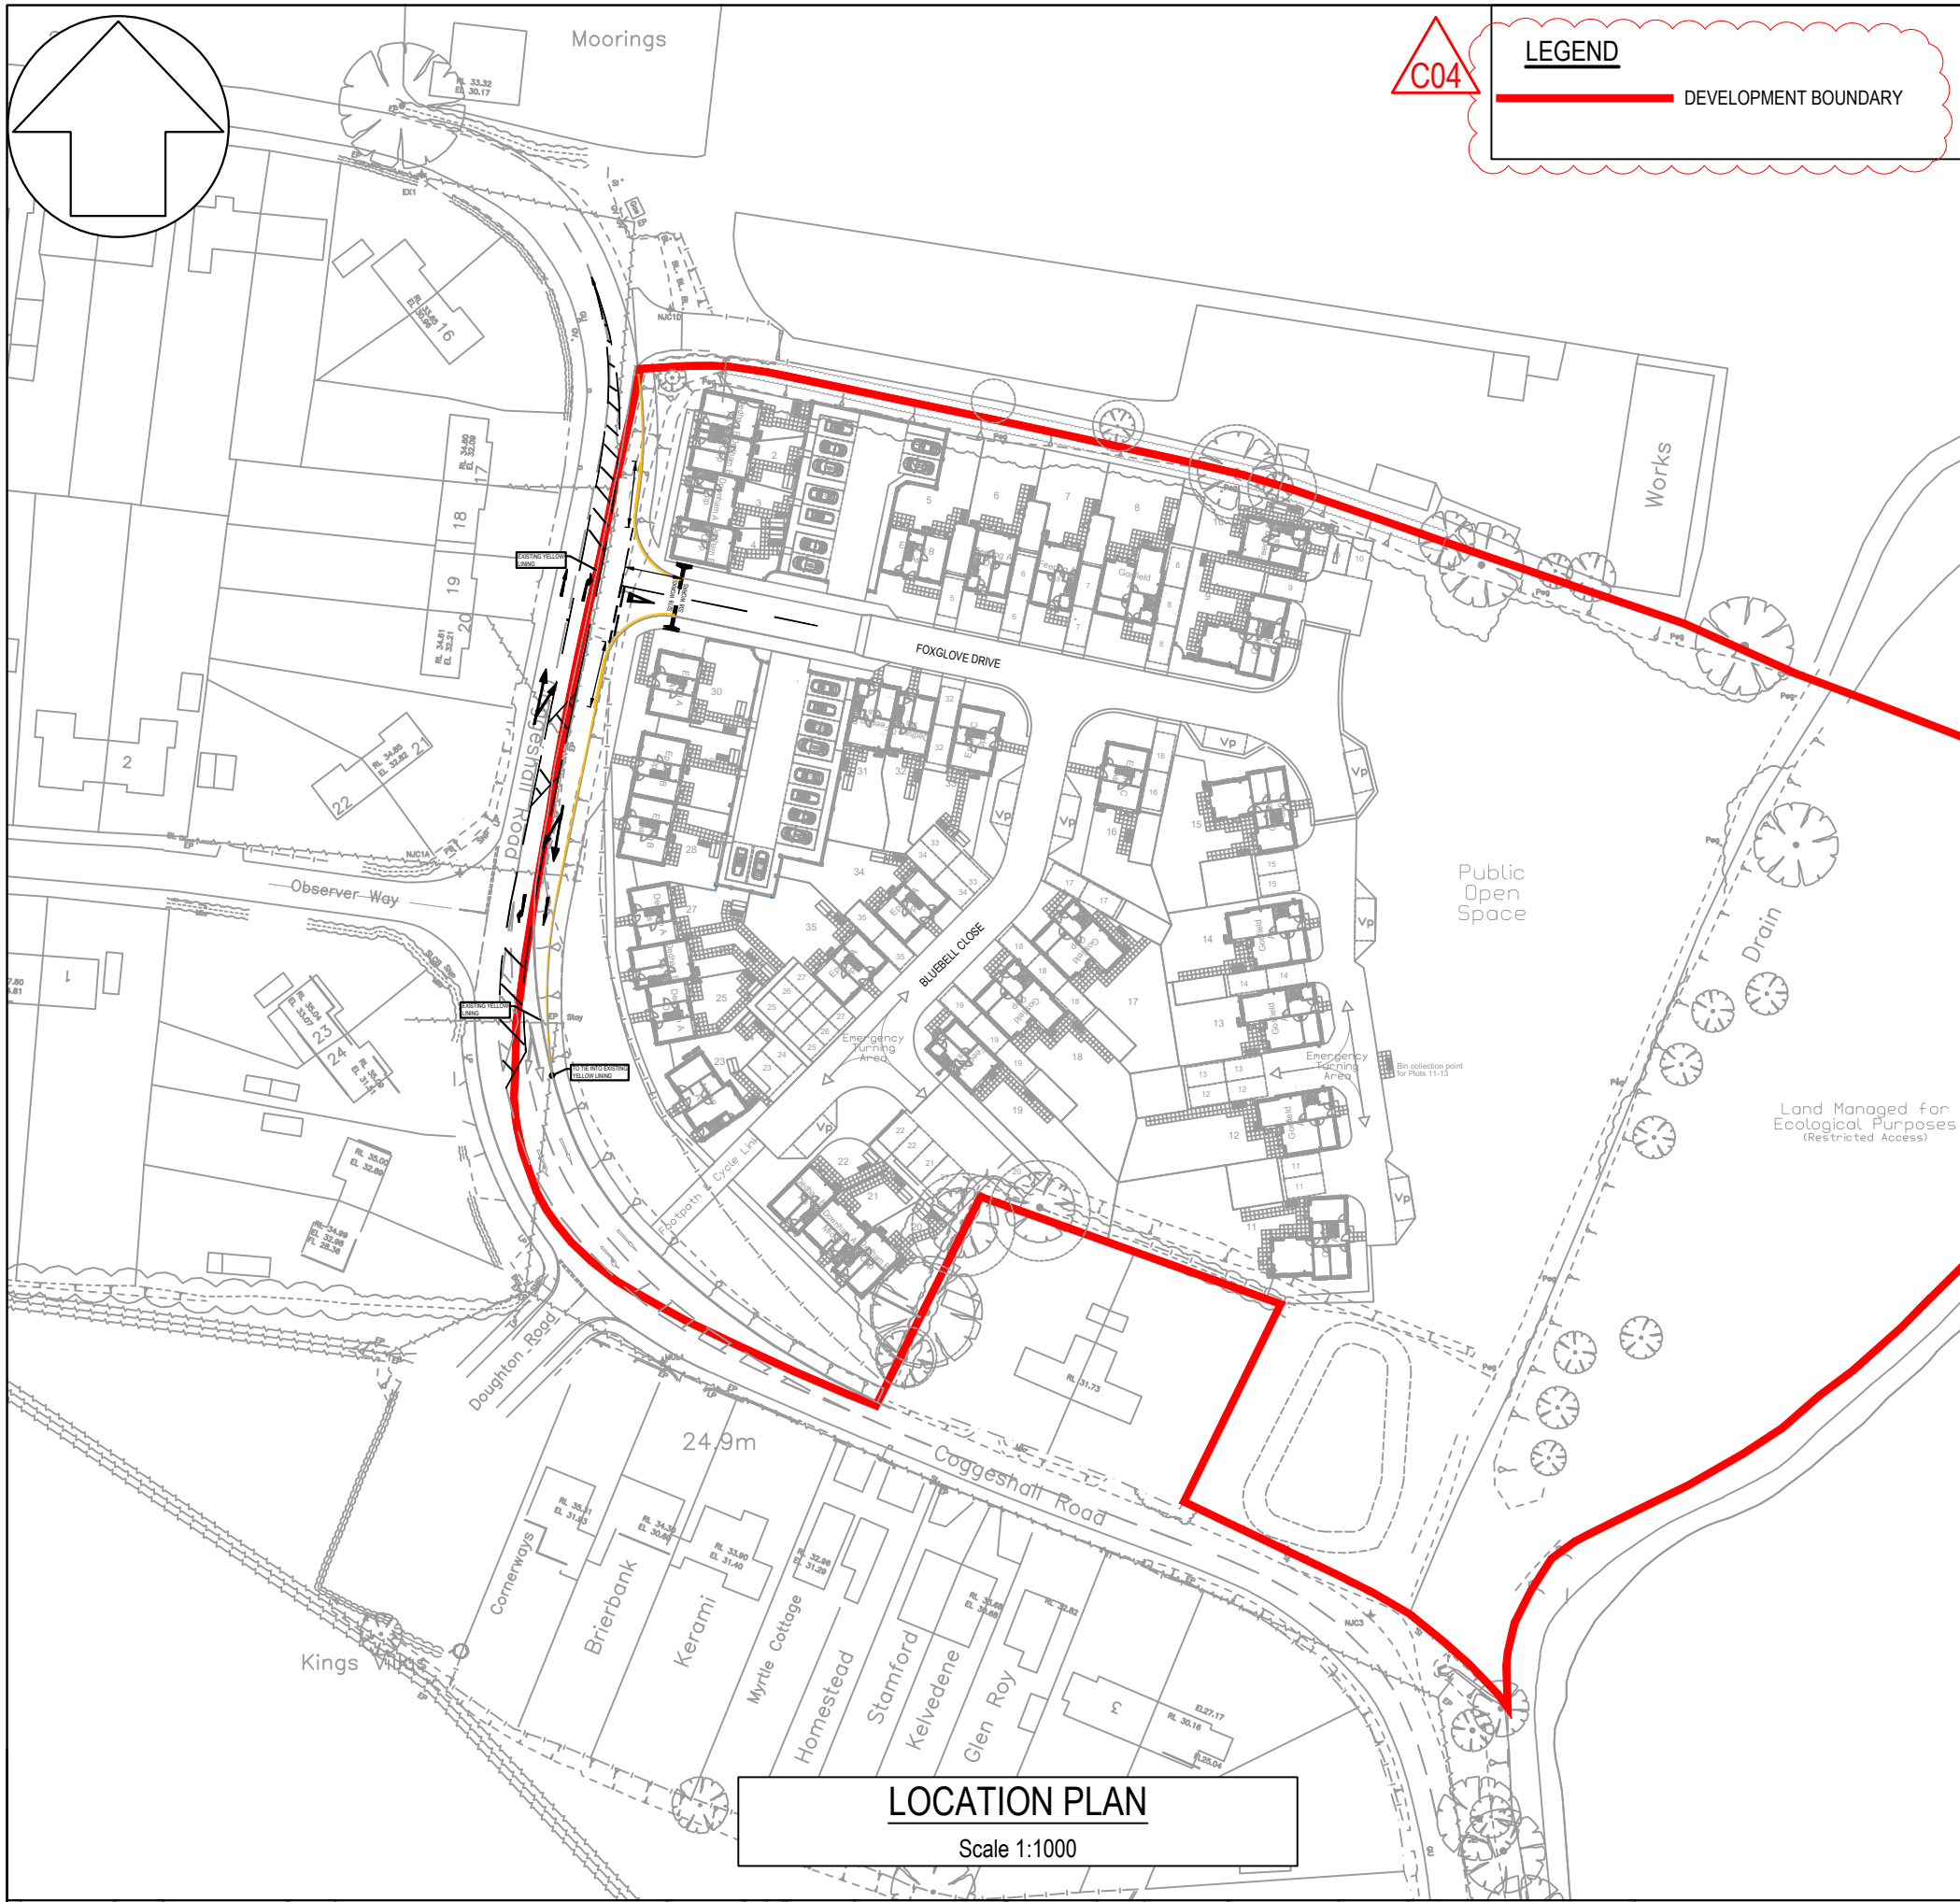

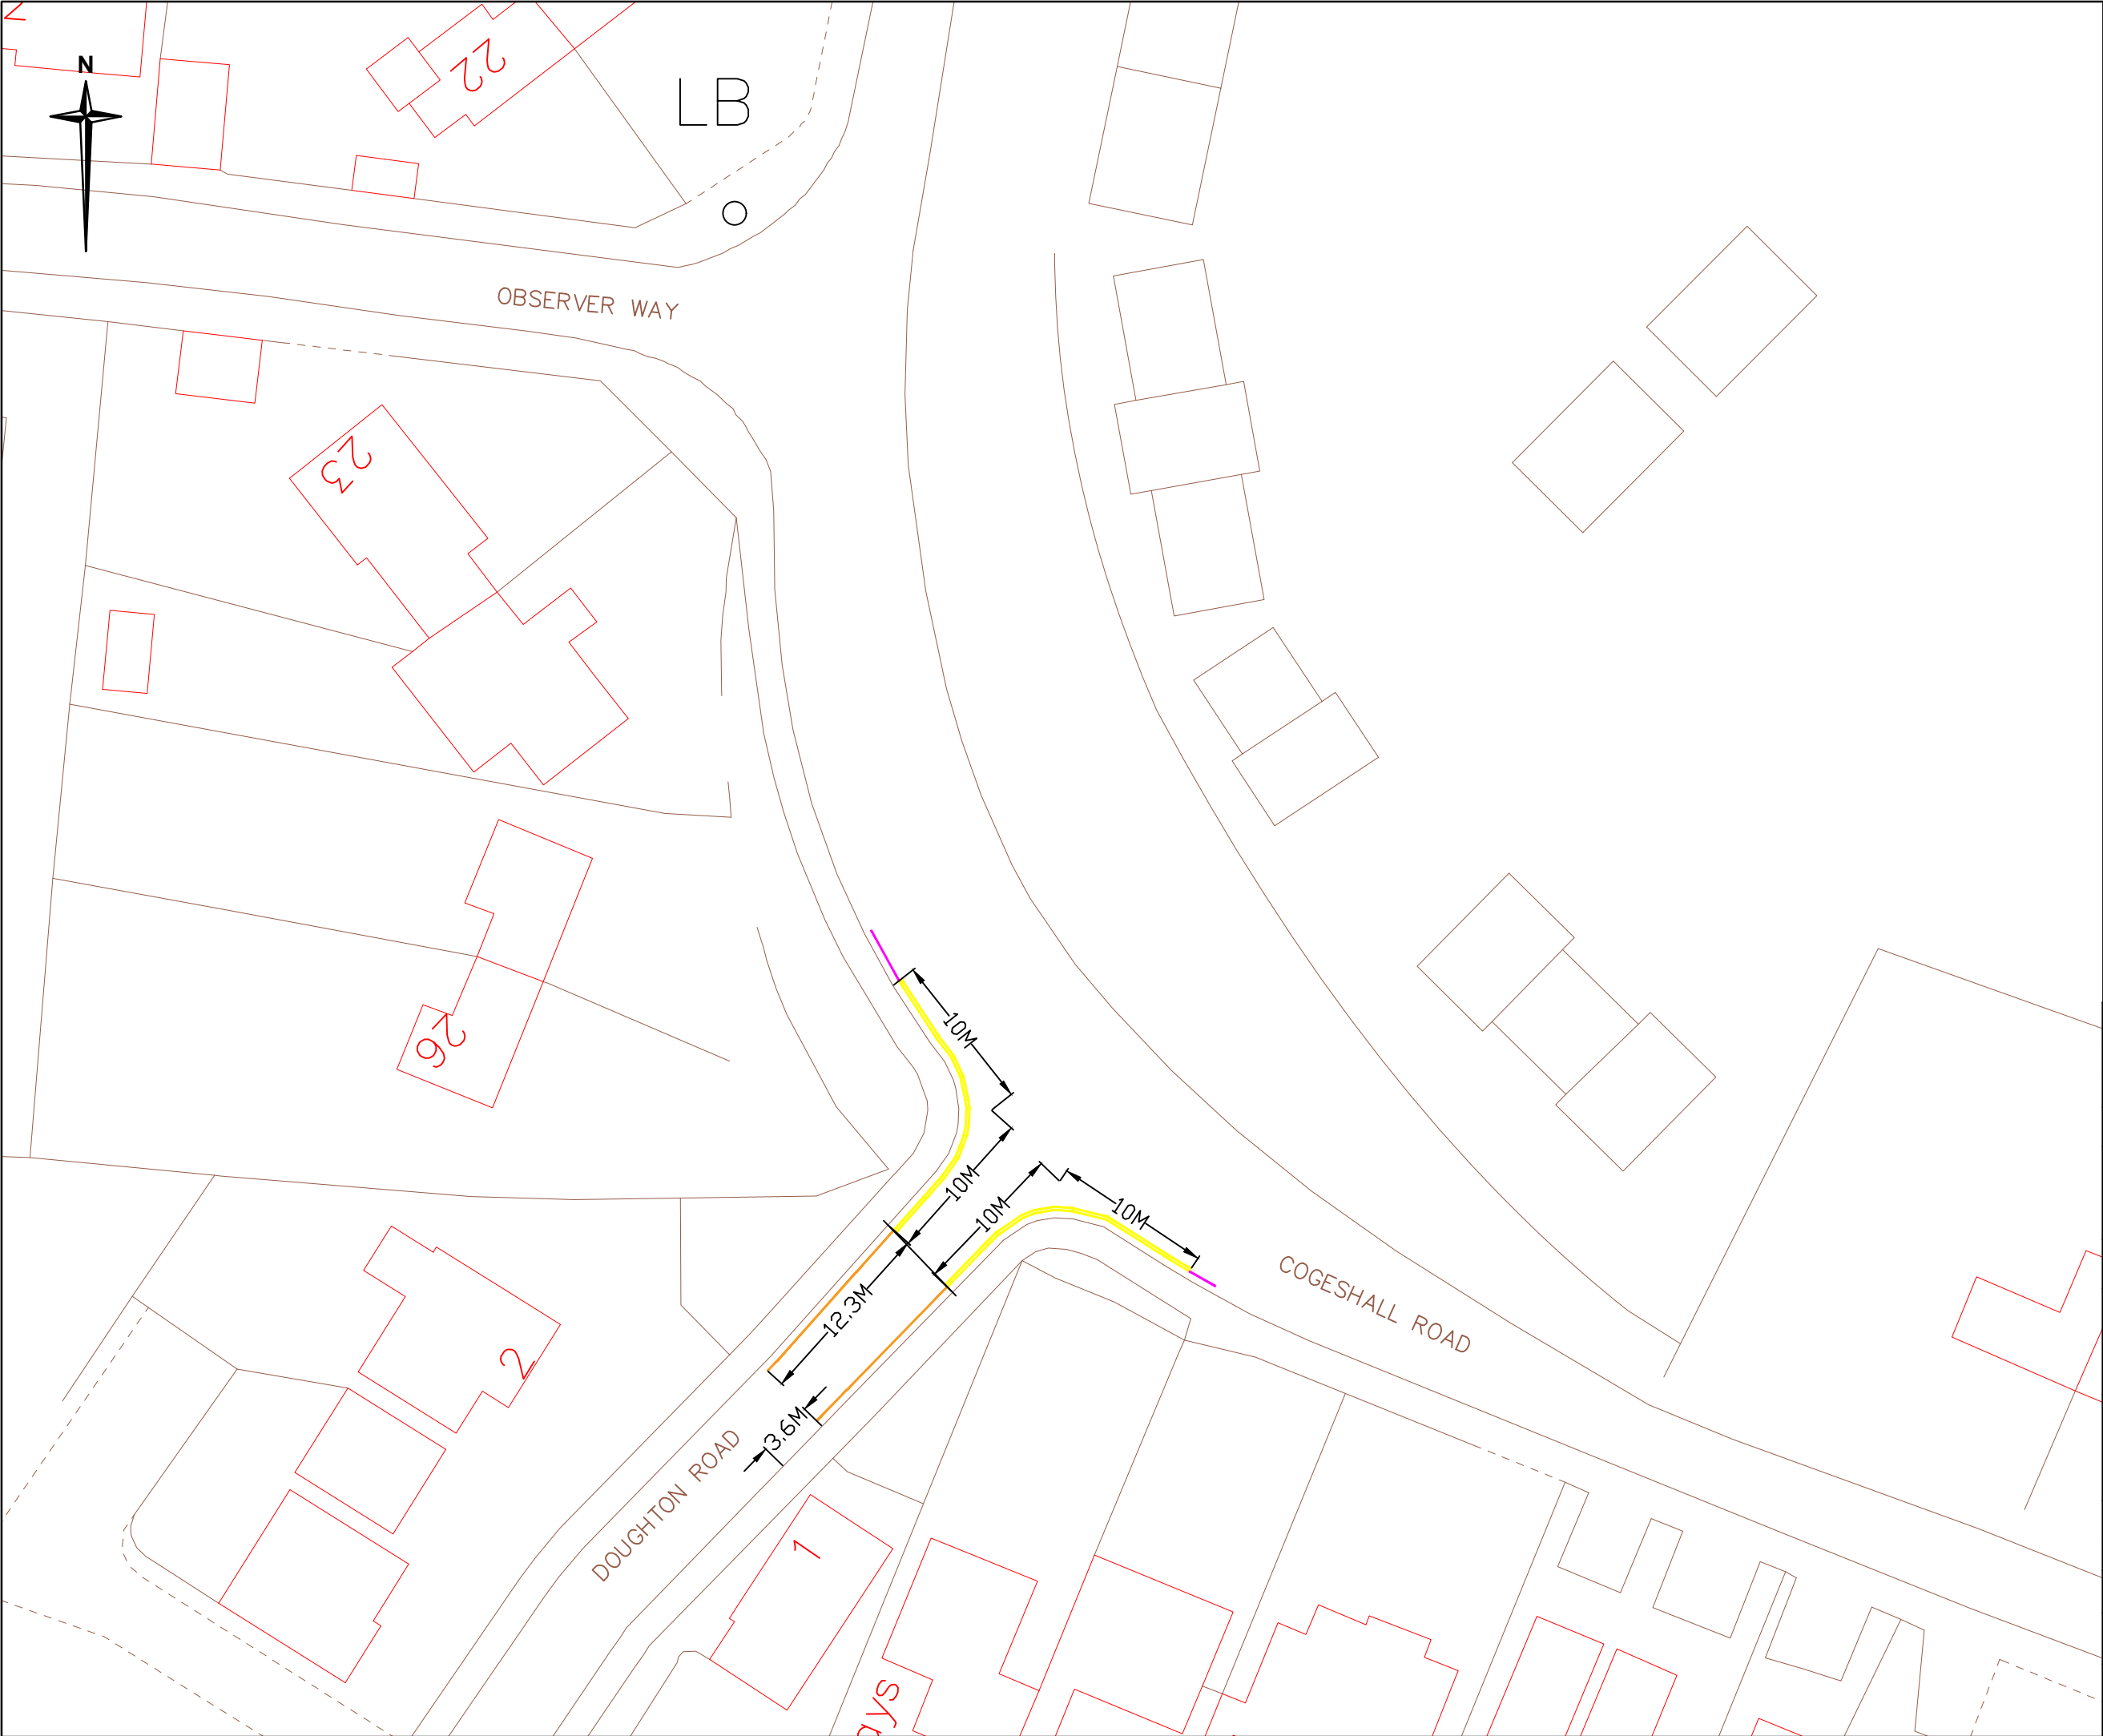

Notes

1. Do not scale.

Key

- Proposed No Waiting At Any Time
- Proposed No Waiting Mon-Fri 10am-11am
- Existing No Waiting Mon-Fri 10am-11am

Rev	Date	Description of revision	Drawn	Checked	Review'd	Approv'd

DRAWING STATUS

Essex Highways


Essex Highways, Seax House, Victoria Road South, Chelmsford, CM1 1QH.
Tel: 0345 6037631 © Essex County Council

COGGESHALL ROAD, KELVEDON

TRO PLAN

DESIGNED	DRAWN	CHECKED	REVIEWED	APPROVED
LC	LC			
DATE	DATE	DATE	DATE	DATE
DEC 24	DEC 24			
DRAWING UNITS U.N.O.			SCALE AT A3 (420x297mm)	
DIMENSIONS IN MILLIMETRES			NTS	
LEVELS IN METRES				
DRAWING No.				REV.
CRK-001				-

P:\2023\22044 Watering Farm, Kelvedon, Essex\2.0 Drawings\2.2 BDC C Drawings\2.2.1 Cdn\22044-BDC-C-XX-XX-EL-0112 - TR0.dwg

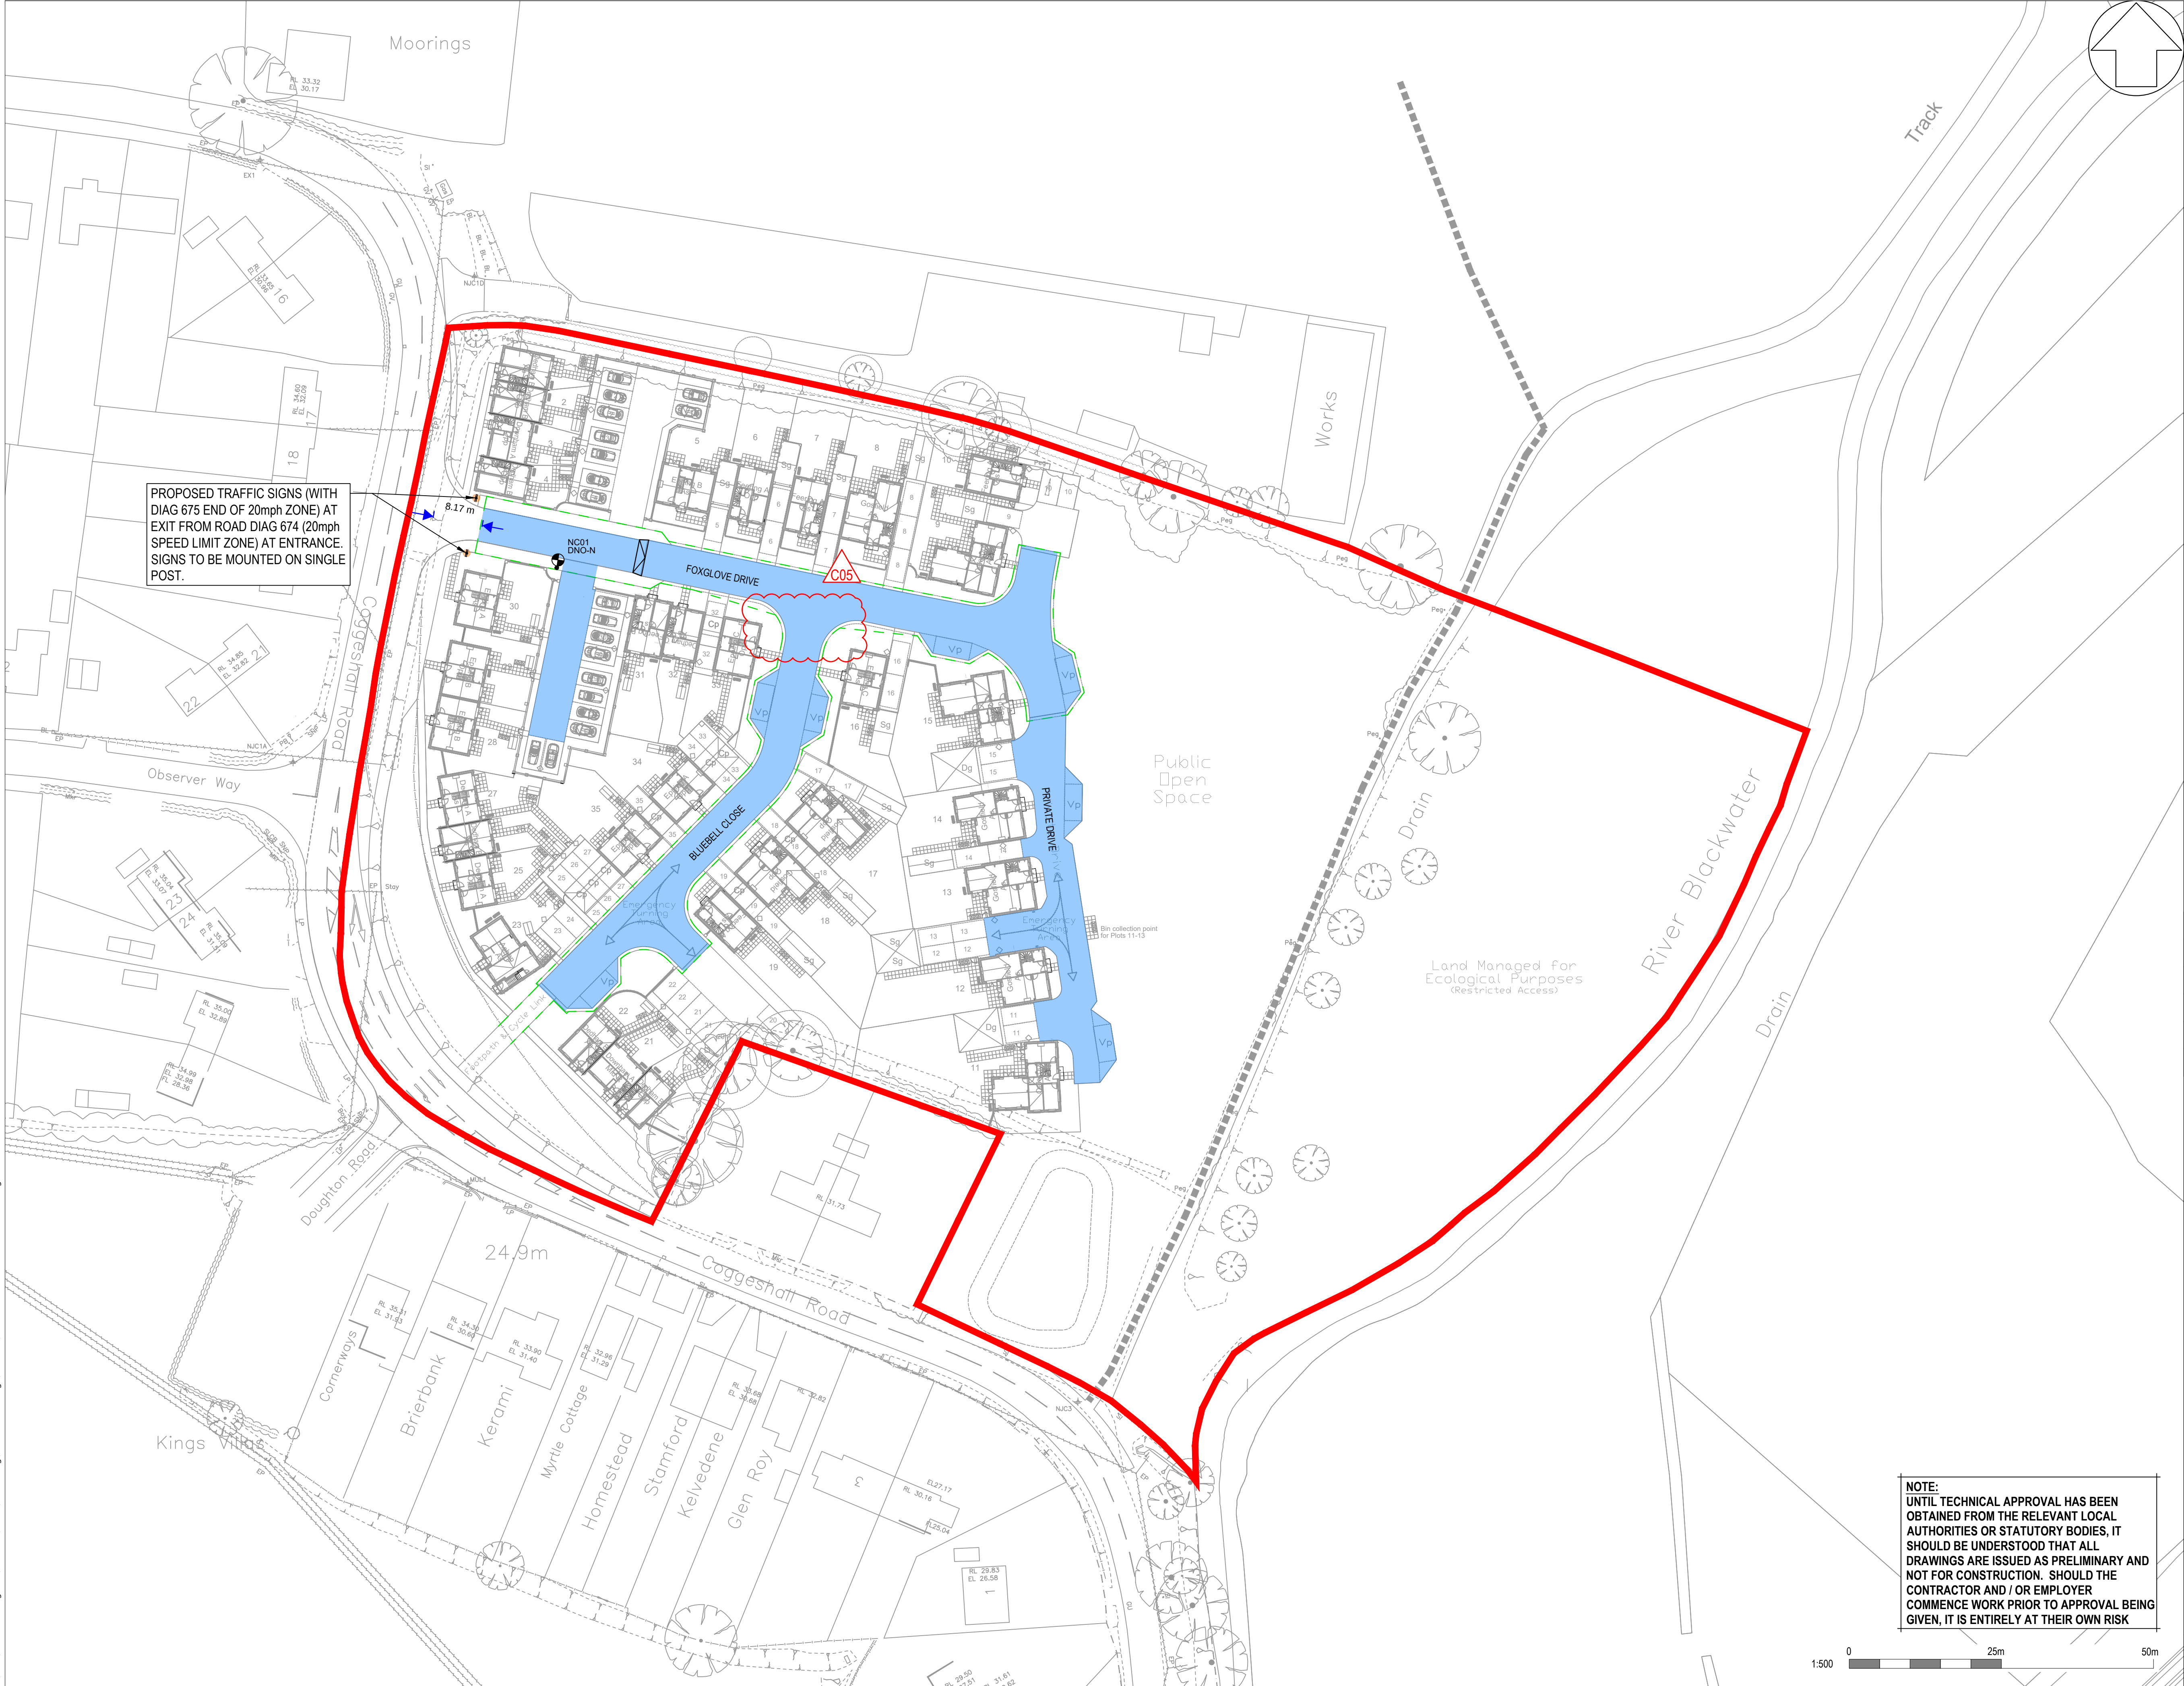

GENERAL NOTES:

- DO NOT SCALE FROM THIS DRAWING. ONLY USE FIGURED DIMENSIONS. ANY DISCREPANCIES SHOULD BE REPORTED TO THE ENGINEER
- THIS DRAWING IS TO BE READ IN CONJUNCTION WITH ALL RELEVANT STRUCTURAL ENGINEERS DRAWINGS AND DETAILS, THE SPECIFICATION FOR THE WORKS, THE RELEVANT ARCHITECTS DRAWINGS AND ANY OTHER SPECIALISTS DRAWINGS
- TOPOGRAPHICAL SURVEY TAKEN FROM DWG FILE 'S1415/04-06' AS PART OF NJC SURVEY LTD PLAN DRG NO: S1415/04-06, REV: A, DATED: 17.11.2022
- DESIGN INFORMATION IS INDICATIVE ONLY FOR A PRELIMINARY SITE ASSESSMENT. DESIGN IS PREPARED IN CONSIDERATION OF SITE LAYOUT TAKEN FROM GRAFIK ARCHITECTS 'EXTERNAL WORKS LAYOUT (REVISION - P11)', DATED 26.09.2023.

LEGEND

- DEVELOPMENT BOUNDARY
- S38 PROPOSED ADOPTION BOUNDARY
- 20mph CARRIAGEWAY
- 20 mph ROAD SIGN AND POST
- S38 LIGHTING

UPDATED TO SUIT HIGHWAYS COMMENT ON RAMP & PRIVATE LIGHTING OMITTED	DW	MB	30.05.24	C05
UPDATED TO SUIT REMOVAL OF OLD RAMP LOCATION AS PER HIGHWAYS COMMENT	DW	MB	17.05.24	C04
UPDATED TO SUIT HIGHWAYS COMMENTS REC: 13/12/23 REFER COMMENTS SHEET	SH	MB	09.02.24	C03
UPDATED TO SUIT HIGHWAYS COMMENTS REC: 01/11/23 REFER COMMENTS SHEET	DW	MB	06.12.23	C02
UPDATED TO SUIT HIGHWAYS COMMENTS	DW	MB	20.10.23	C01
FOR APPROVAL	HT	HT	15.02.23	P01
Revision Details	By	Check	Date	Suffix

Drawing Status

CONSTRUCTION

Client

MULBERRY HOMES

Project Name

WATERING FARM, KELVEDON

Drawing Title

20mph TRAFFIC REGULATION ORDER

Scale at A1 1:500 @ A1	Client Project Number -
Drawn HT	BDC Project Number 22044
Approved GF	Date FEB' 23

NOTE:

UNTIL TECHNICAL APPROVAL HAS BEEN OBTAINED FROM THE RELEVANT LOCAL AUTHORITIES OR STATUTORY BODIES, IT SHOULD BE UNDERSTOOD THAT ALL DRAWINGS ARE ISSUED AS PRELIMINARY AND NOT FOR CONSTRUCTION. SHOULD THE CONTRACTOR AND / OR EMPLOYER COMMENCE WORK PRIOR TO APPROVAL BEING GIVEN, IT IS ENTIRELY AT THEIR OWN RISK

buildingdesign consultants

Lake View House, Unit 5B - First Floor
Lake Meadows Business Park, Woodbrook Crescent
Billericay, Essex, CM12 0EQ
Telephone 01277 314 455
www.buildingdesignconsultants.co

Drawing Number	Rev
22044-BDC-C-XX-XX-EL-0112	C05