
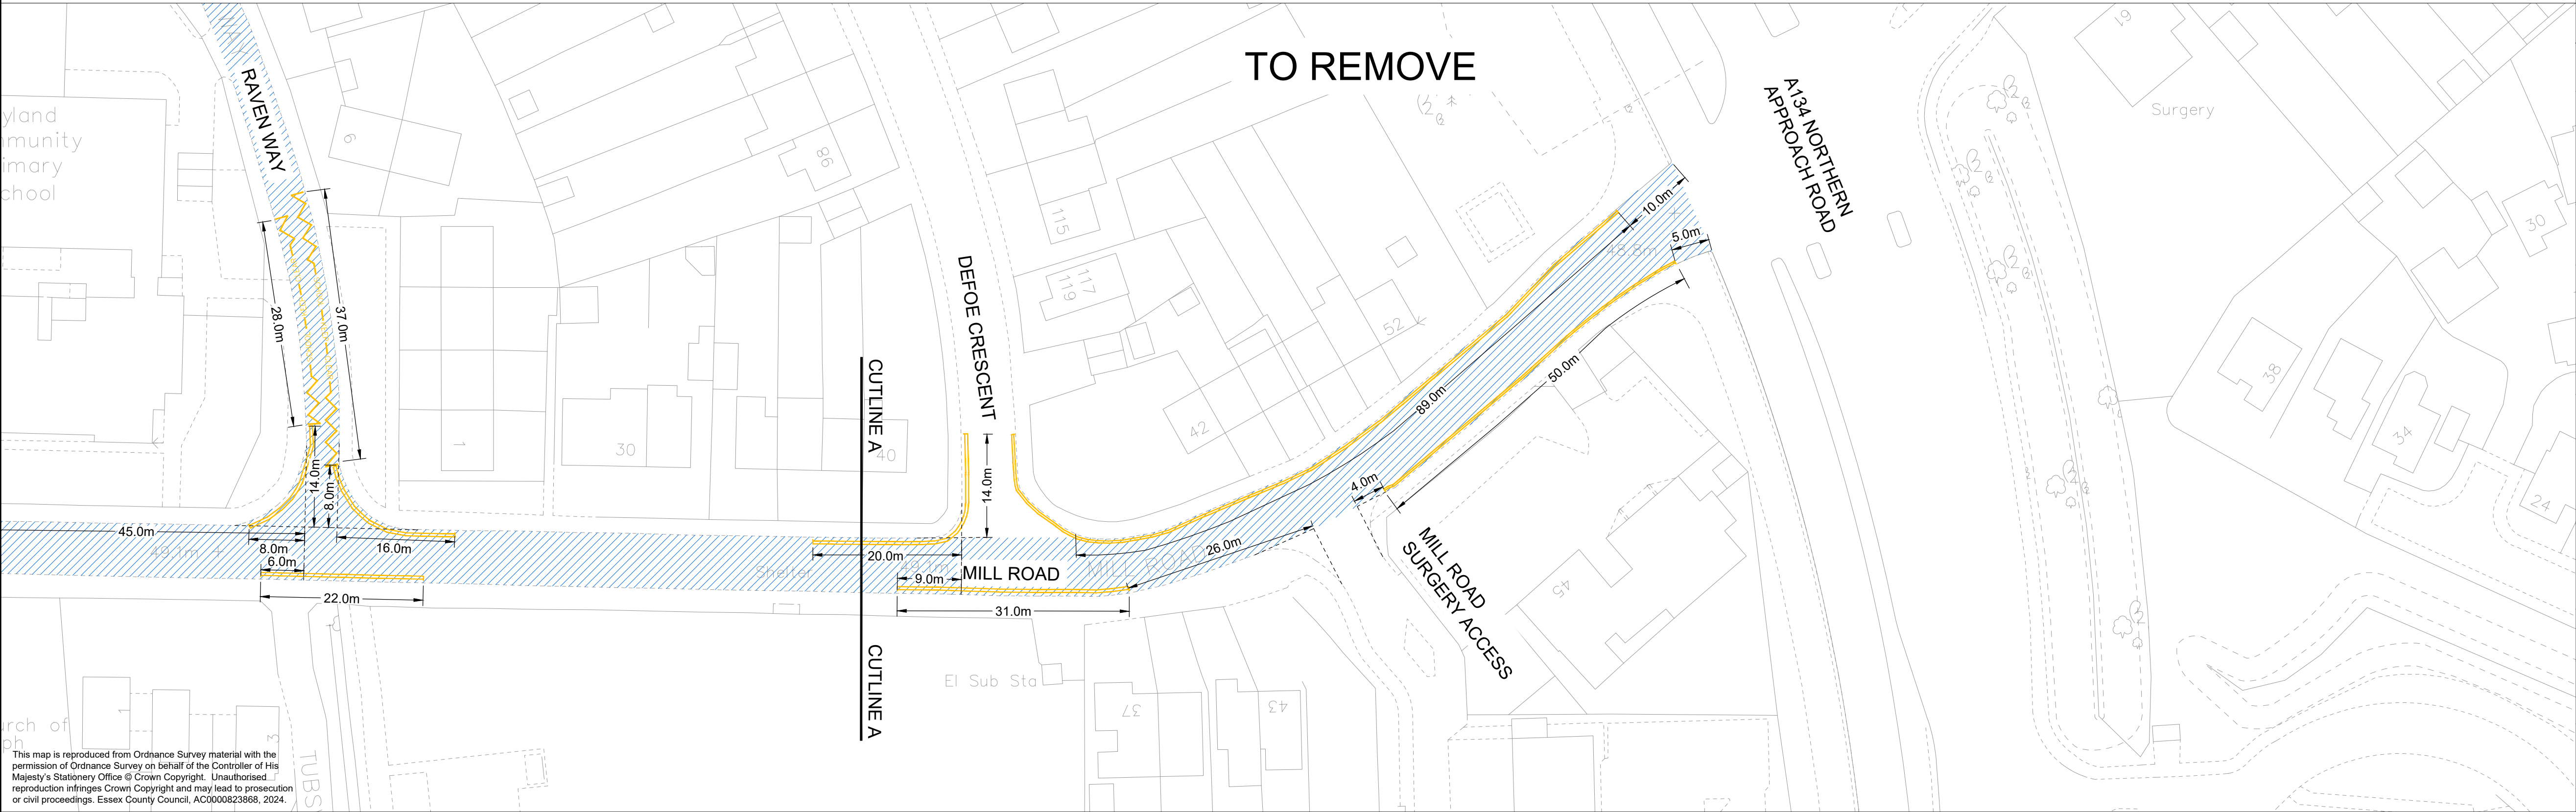


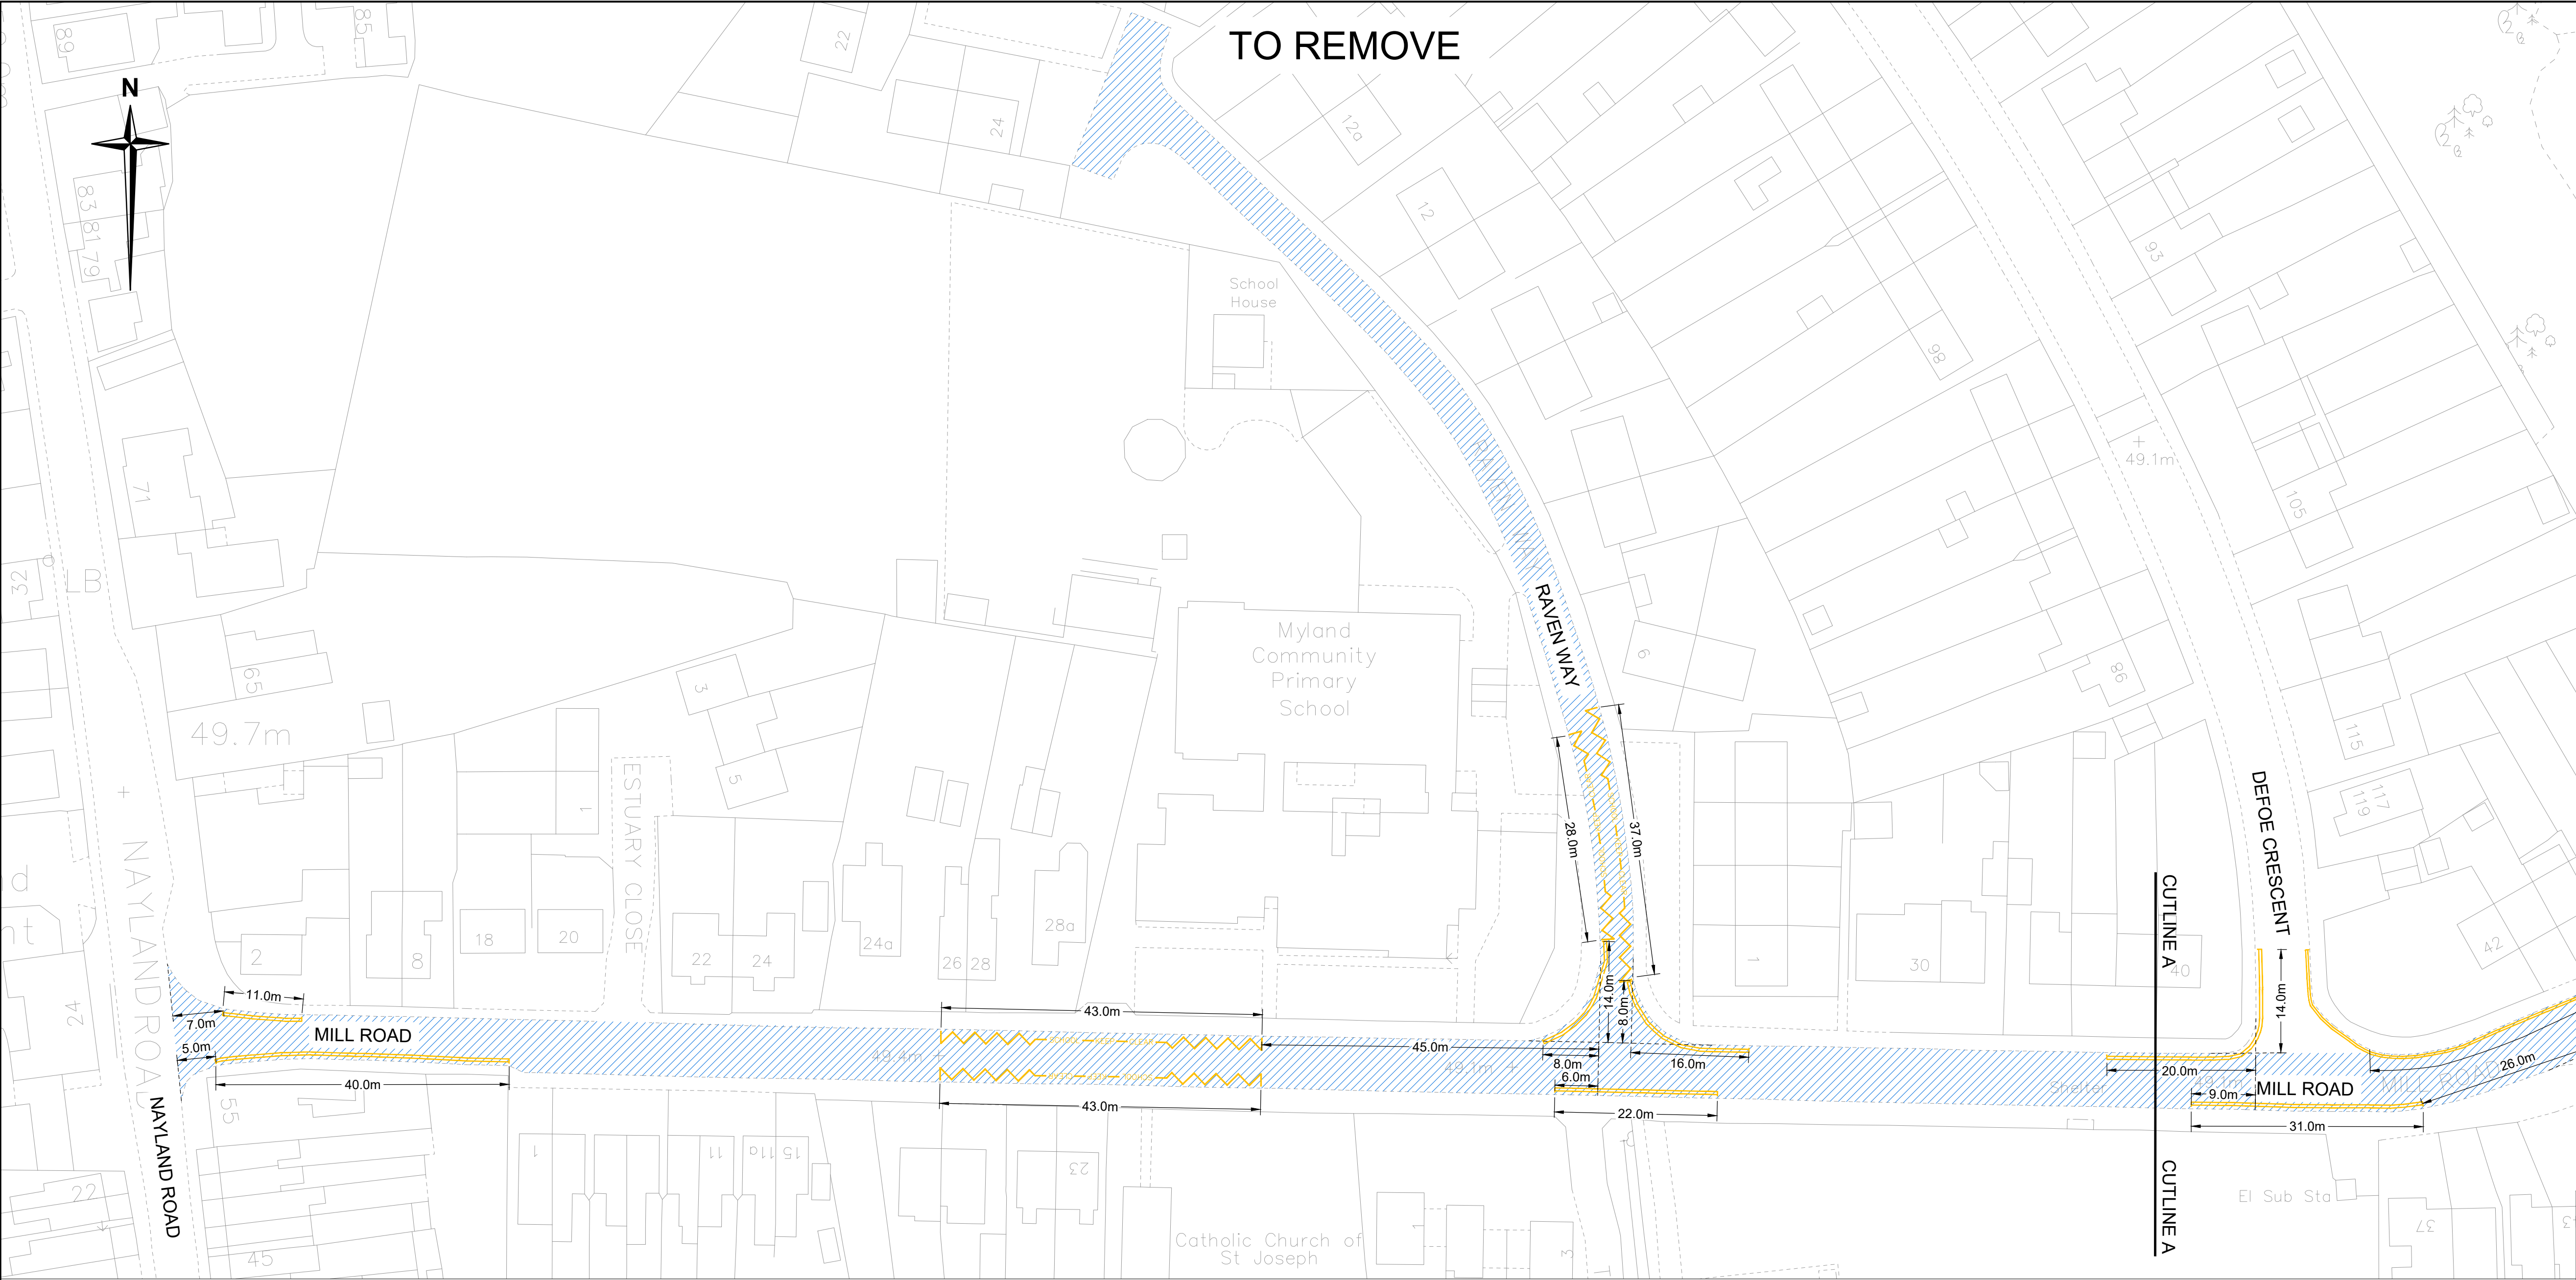

Notes

1. Do not scale.

Key

Yellow no waiting at any time to be removed

Yellow No stopping (keep clear)
8:30am - 9:30am, 2:45pm - 3:45pm to be removed

30mph speed limit extents to be removed

P01	2024-11-25	First Revision	MC	PW	PW	AA
P02	27/03/25	Minor amendments	MC	PFW	PN	AA
P03	01/07/25	Amendment to times for red routes	MC	PFW	PN	AA
Rev	Date	Description of revision	Design'd	Checked	Review'd	Approv'd

DRAWING STATUS

For Information

Essex Highways

Essex Highways, Seax House, Victoria Road South,
Chelmsford, CM1 1QH.
Tel: 0345 6037631

© Essex County Council

SCHEME TITLE

Healthy School Streets

DRAWING TITLE

**MYLAND SCHOOL
TRO PLAN
SHEET 1 OF 2**

DESIGNED MC	DRAWN MC	CHECKED PW	REVIEWED PN	APPROVED AA
DATE 17/12/24	DATE 17/12/24	DATE 17/12/24	DATE 17/12/24	DATE 17/12/24

DRAWING UNITS U.N.O.
DIMENSIONS IN MILLIMETRES
LEVELS IN METRES

SCALE AT A1 (841x594mm)
1:500



REV.
P03

DRAWING No.

B3553T83-EHF-HGN-MYSCH-DR-CX-0001

RINGWAY JACOBS
Integrated expertise

Essex County Council

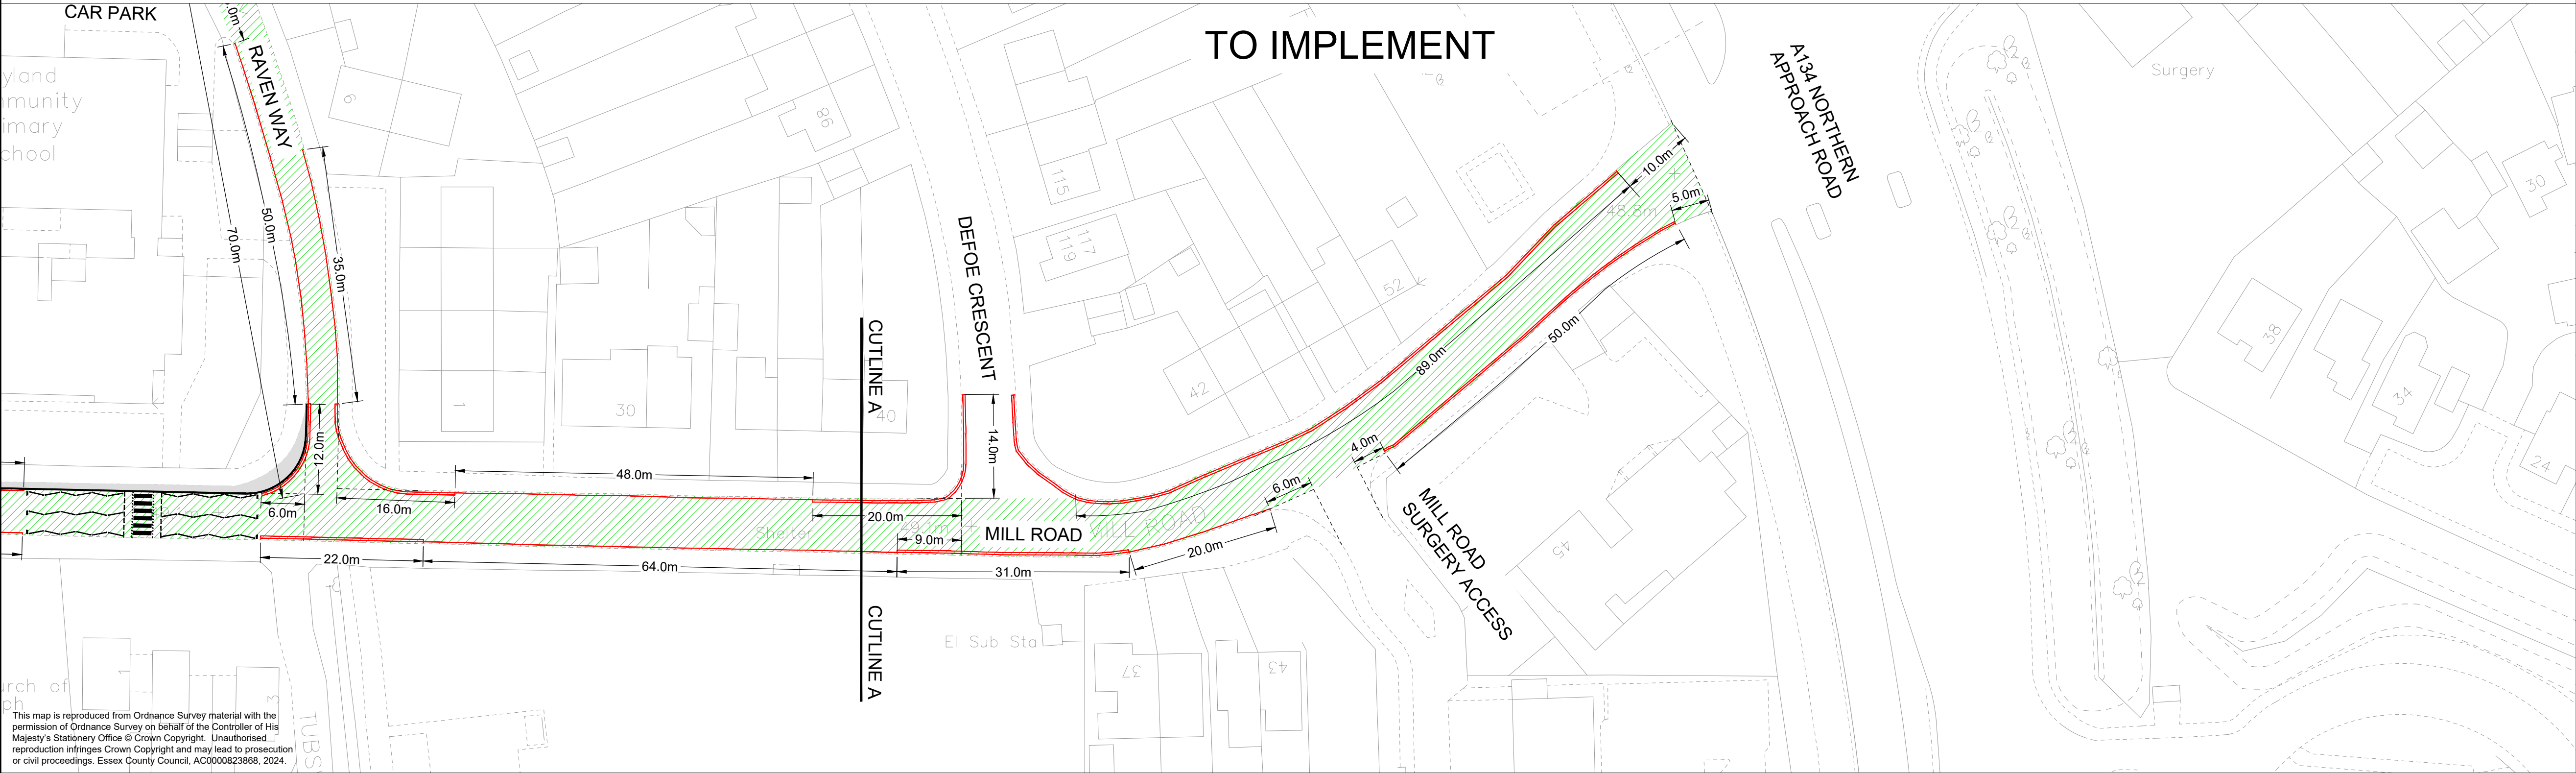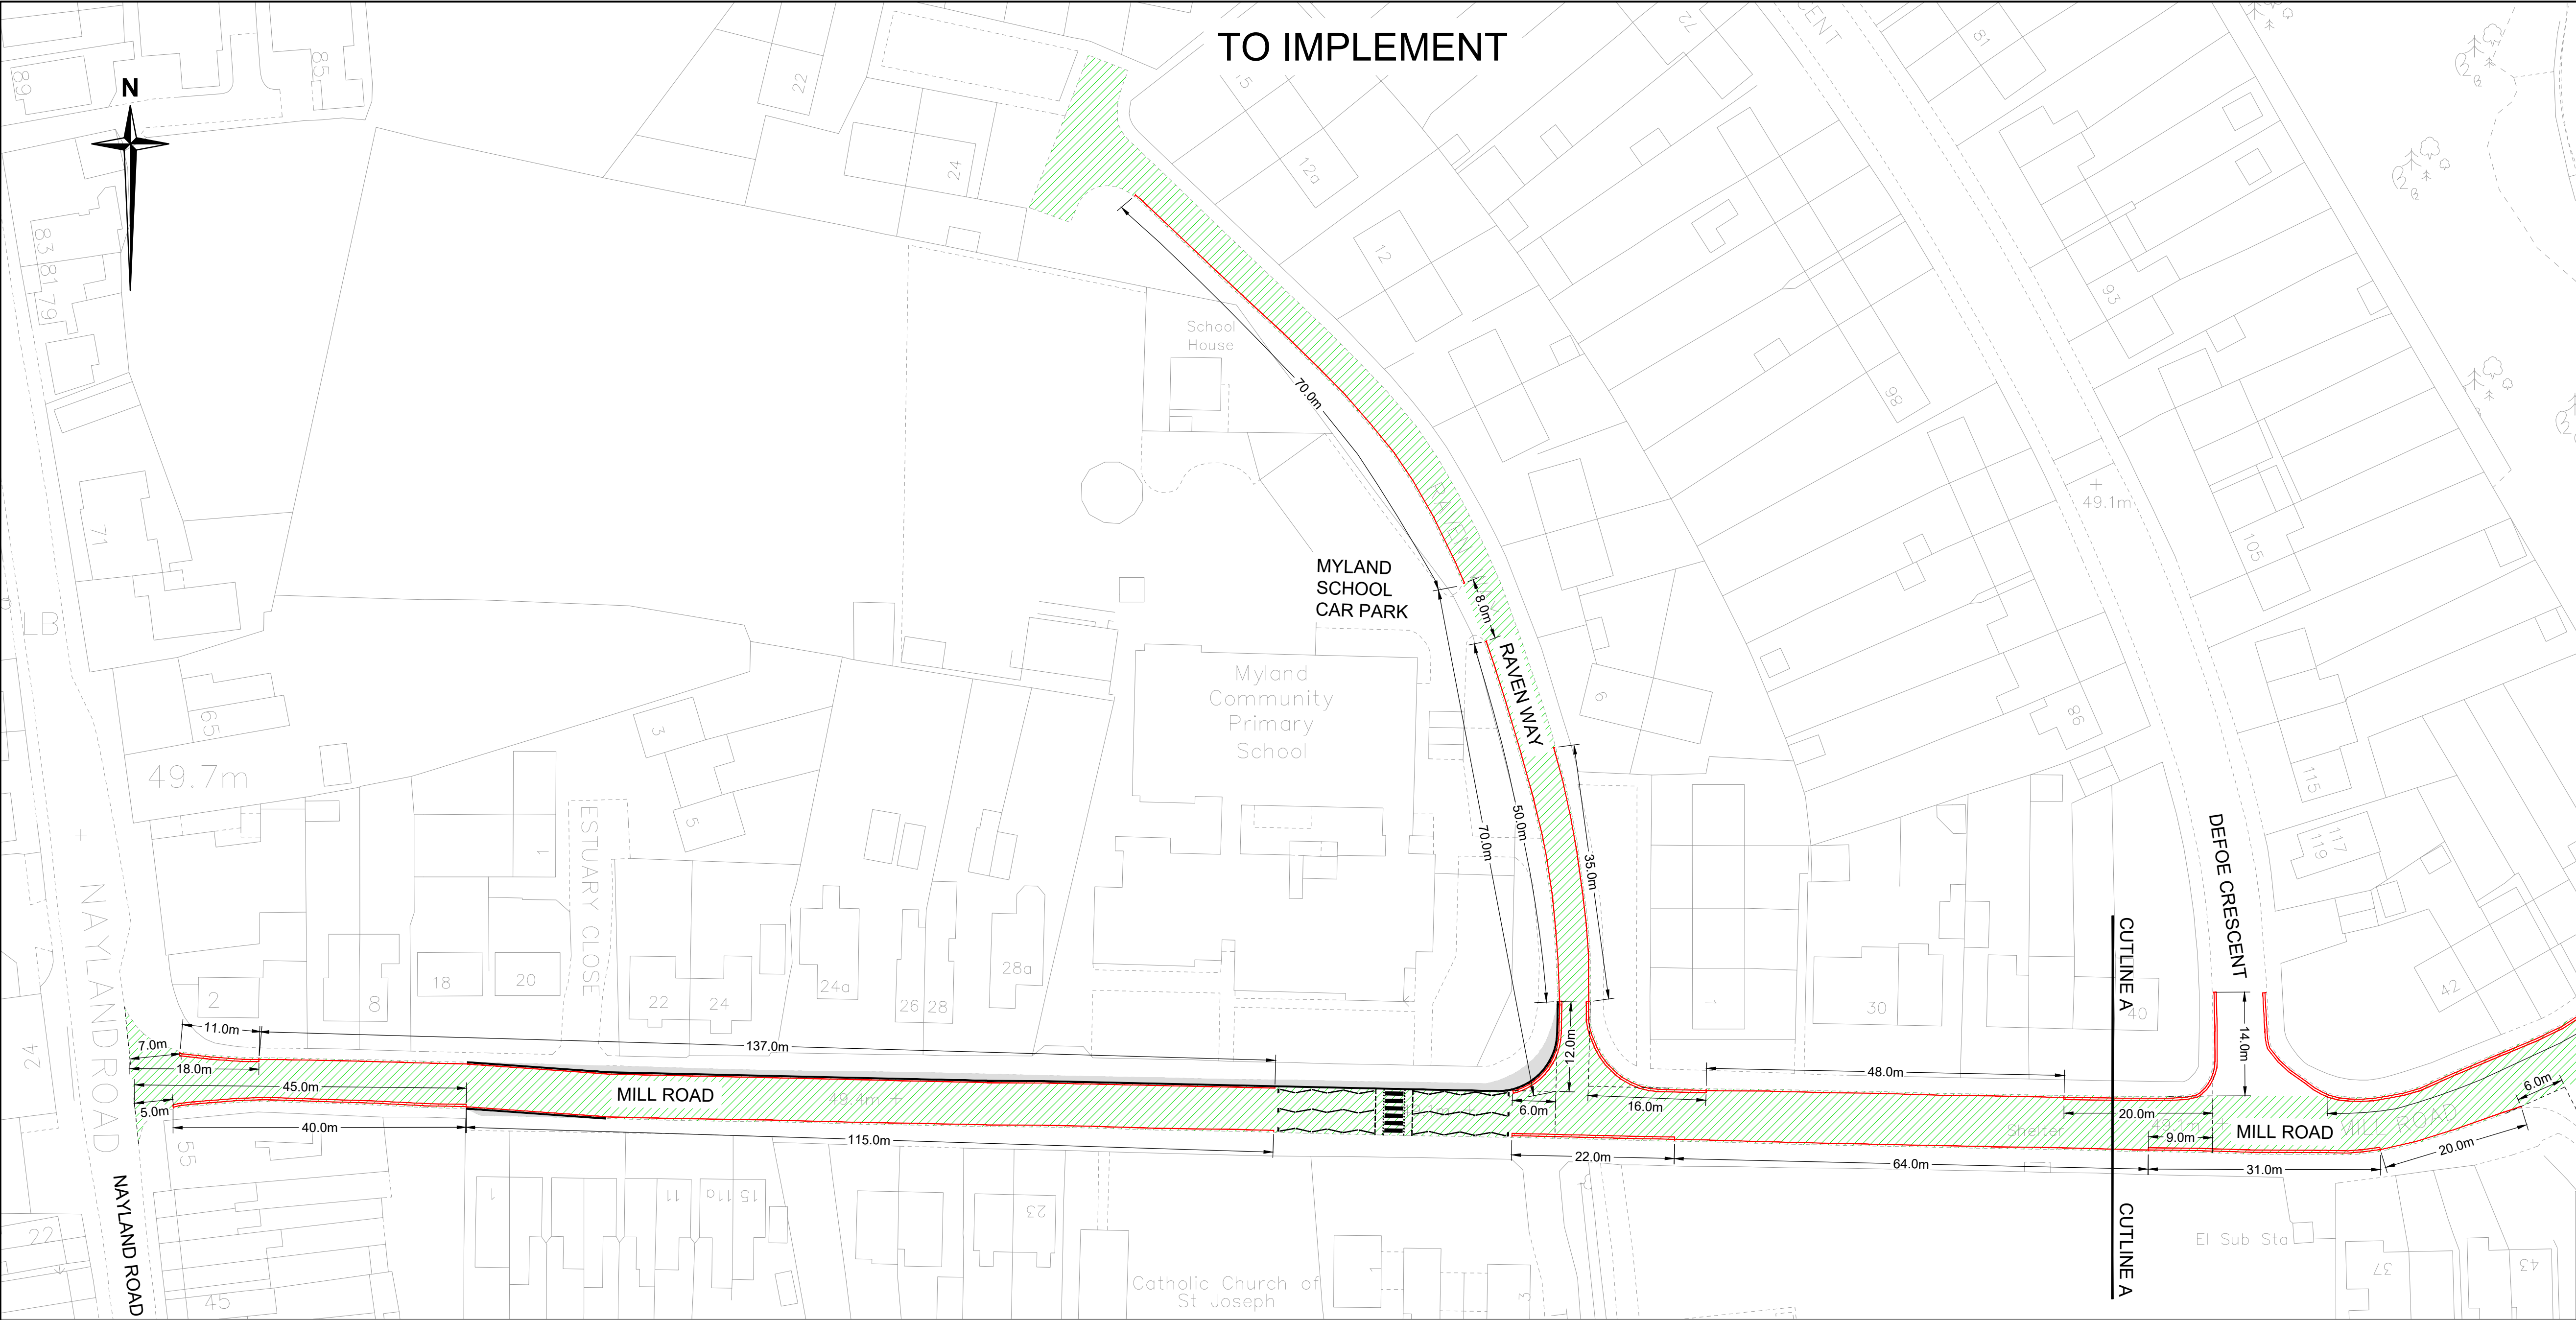

Notes

1. Do not scale.

Key

8:30am - 9:30am, 2:45pm - 3:45pm no stopping (red route) to be implemented

No stopping at any time (red route) to be implemented

20mph speed limit extents to be implemented

Footway widening

P01	2024-11-25	First Revision	MC	PW	PW	AA
P02	27/03/25	Minor amendments	MC	PFW	PN	AA
P03	01/07/25	Amendments to red route times	MC	PFW	PN	AA
Rev	Date	Description of revision	Design'd	Checked	Review'd	Approv'd

DRAWING STATUS

For Information

Essex Highways

Essex Highways, Seax House, Victoria Road South, Chelmsford, CM1 1QH.
Tel: 0345 6037631

© Essex County Council

SCHEME TITLE

Healthy School Streets

DRAWING TITLE

MYLAND PRIMARY SCHOOL TRO PLAN SHEET 2 OF 2

DESIGNED	MC	DRAWN	MC	CHECKED	PW	REVIEWED	PN	APPROVED	AA
DATE	17/12/24	DATE	17/12/24	DATE	17/12/24	DATE	17/12/24	DATE	17/12/24

DRAWING UNITS U.N.O.

DIMENSIONS IN MILLIMETRES

LEVELS IN METRES

SCALE AT A1 (841X594mm)

1:500

REV.

P03

DRAWING No.

B3553T83-EHF-HGN-MYSCH-DR-CX-0002

RINGWAY JACOBS

Integrated expertise

Essex County Council