


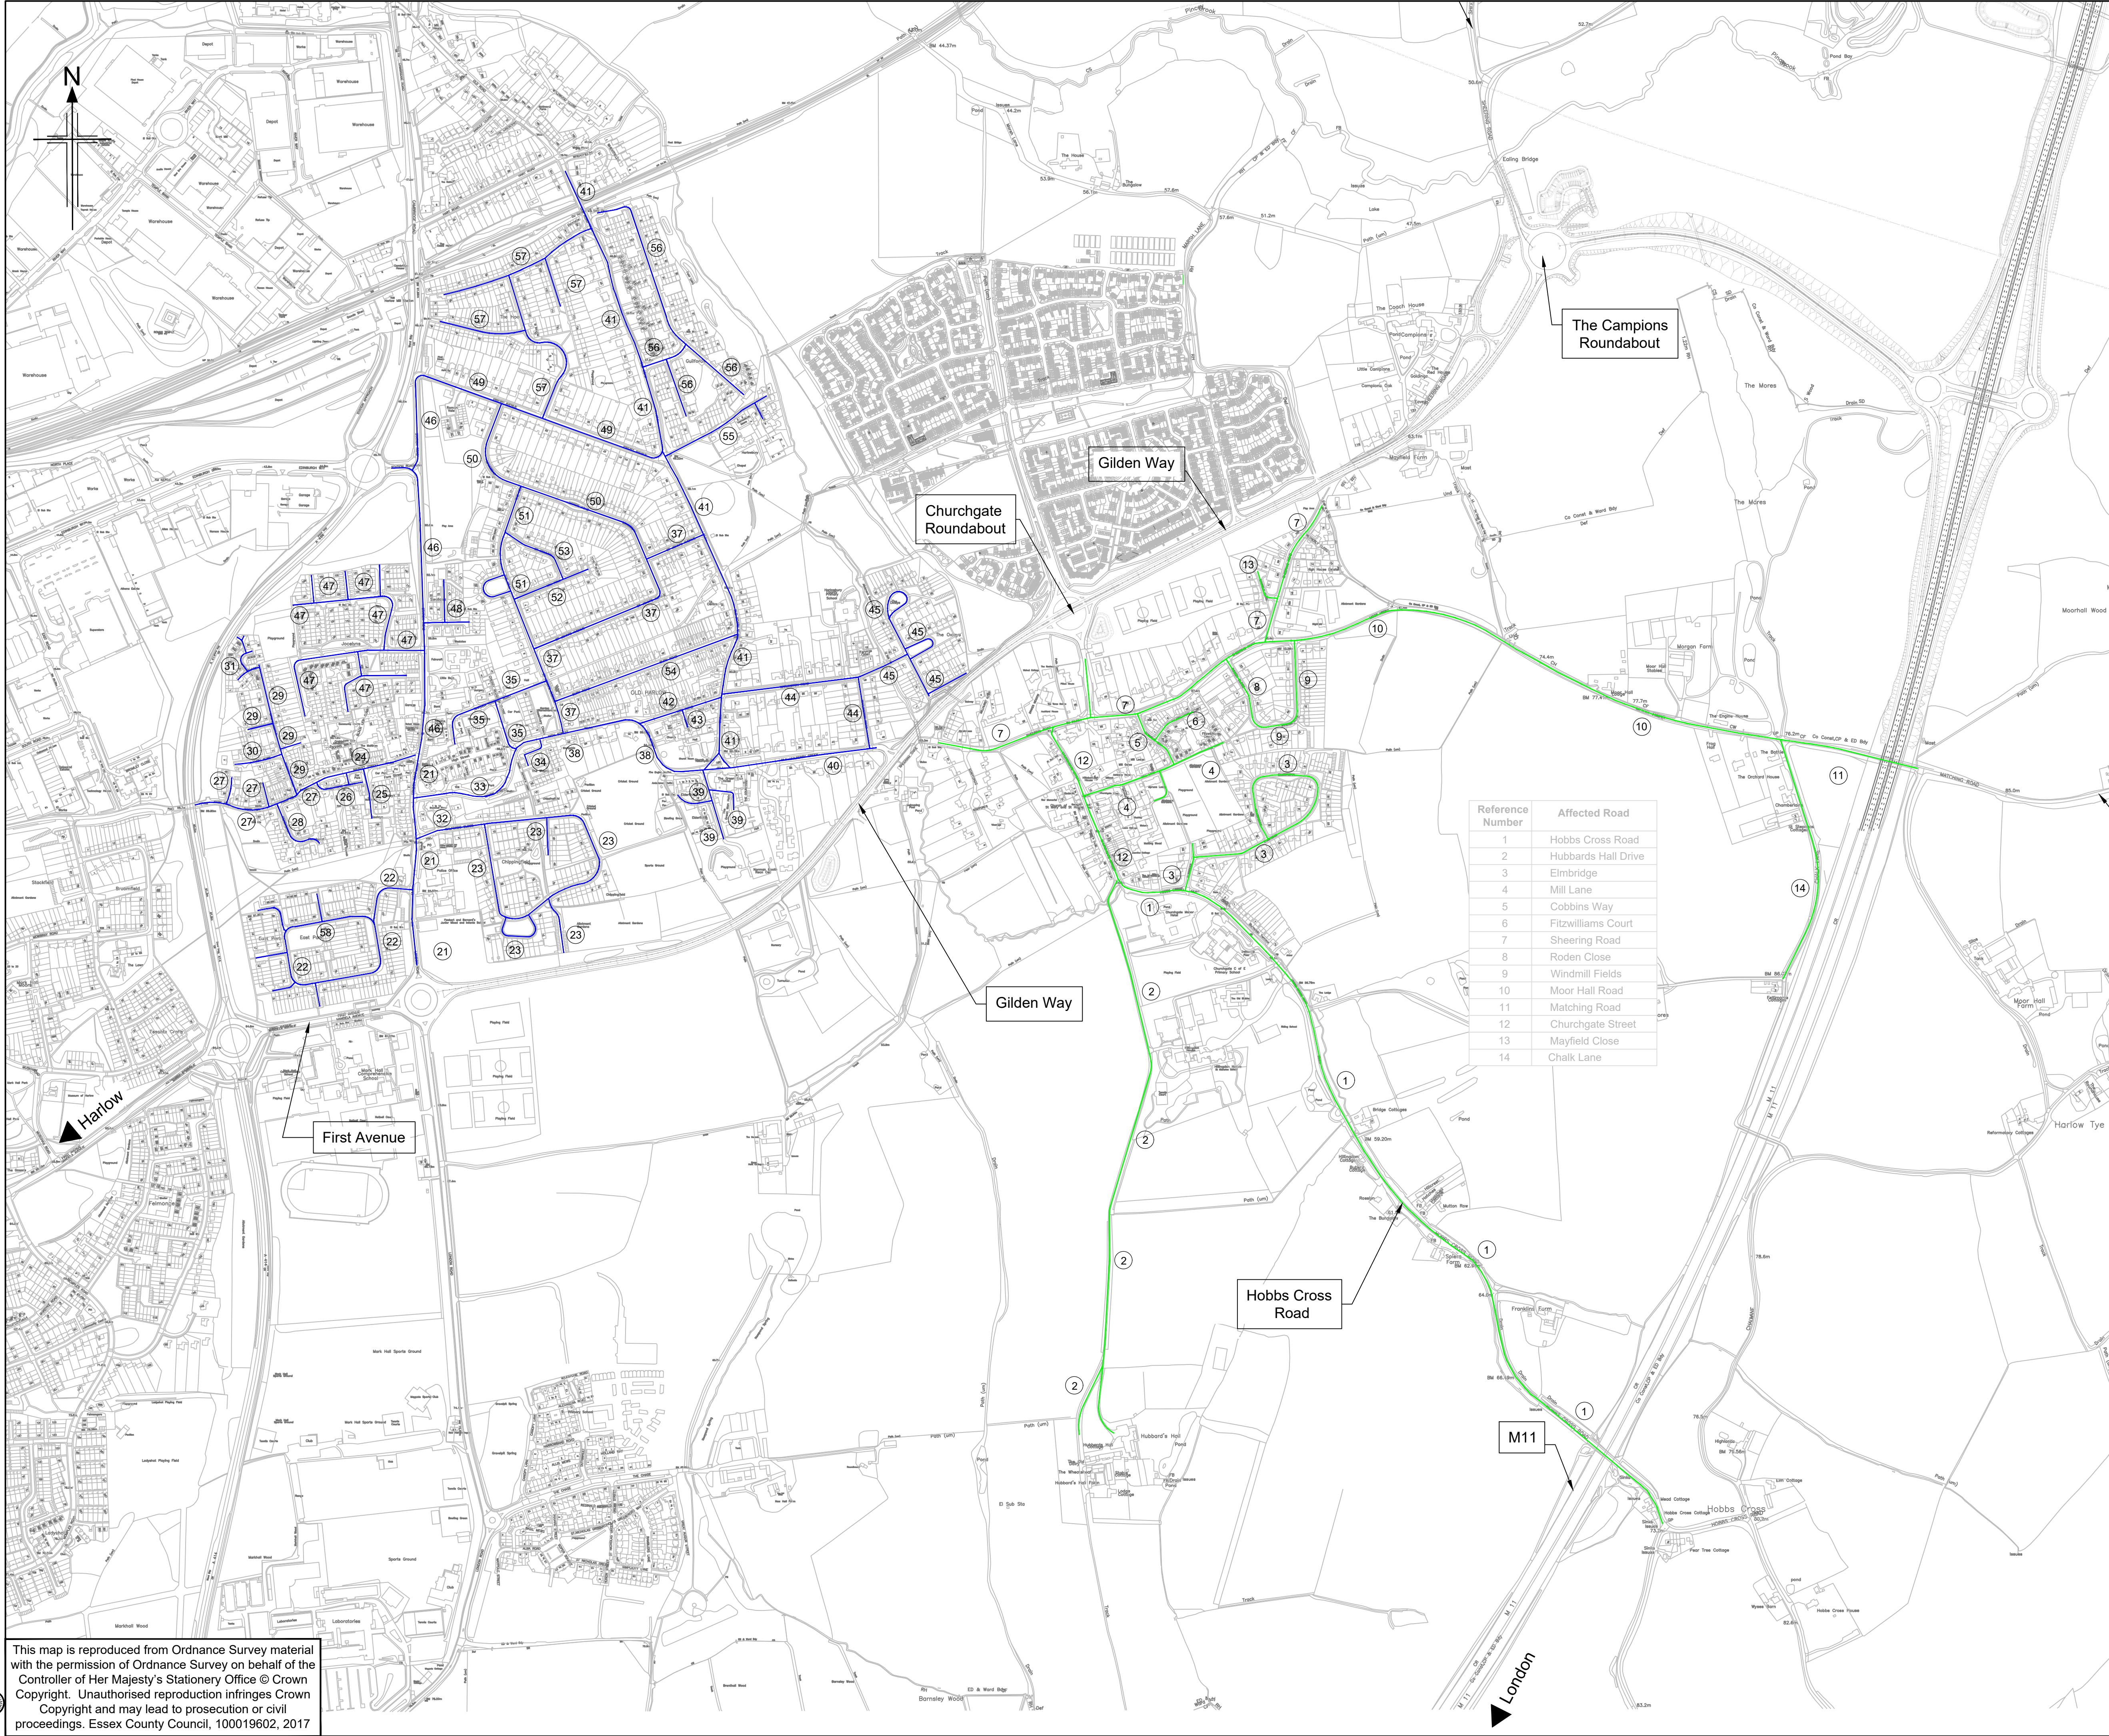

- NOTES:
1. All dimensions are in metres unless otherwise stated.
- KEY
- Proposed HGV Weight Restriction affected roads
& Reference Numbers (Old Harlow)
- HGV Weight Restriction Implemented
(Churchgate Street Area affected roads) &
Reference Numbers

Reference Number	Affected Road
21	London Road
22	East Park
23	Chippenfield
24	Market Street
25	Seeleys
26	Fore Street
27	Park Hill
28	Penhurst
29	Broadway Avenue
30	Long Acre
31	Marigold Place
32	Walfords Close
33	Wayre Street
34	The Wayre
35	Garden Terrace Road
37	Saint John's Avenue
38	High Street
39	Elderfield
40	Mulberry Green
41	Old Road
42	New Road
43	Cowlins
44	Watlington Road
45	The Oxleys
46	Station Road
47	Jocelyns
48	Swallows
49	Priory Avenue
50	Manor Road
51	The Hill
52	Mill Field
53	Saint Edmund Way
54	Bury Road
55	Curteys
56	Guilfords
57	The Hoo
58	East Park View

Reference Number	Affected Road
1	Hobbs Cross Road
2	Hubbards Hall Drive
3	Elmbridge
4	Mill Lane
5	Cobbins Way
6	Fitzwilliams Court
7	Sheering Road
8	Roden Close
9	Windmill Fields
10	Moor Hall Road
11	Matching Road
12	Churchgate Street
13	Mayfield Close
14	Chalk Lane

Rev.	Date	Description of revision	Drawn	Checked	Review'd	Approved
P02	06.11.25	UPDATED RESTRICTION LOCATION	SD	DT	AK	DG
P01	22.04.25	REVISED WEIGHT LIMIT TRO	AG	DT	AK	DG
P00	12.05.23	FIRST ISSUE	SP	DS	HB	AK

DRAWING STATUS	FOR INFORMATION
----------------	-----------------



Andy Denman, Service Director, Highways
Seax House, Victoria Road South, Chelmsford, CM1 1QH.
Tel: 0345 6037631 © Essex County Council

SCHEME TITLE	M11 JUNCTION 7A
--------------	-----------------

DRAWING TITLE	ROADS AFFECTED BY TRO HGV WEIGHT RESTRICTIONS OLD HARLOW / CHURCHGATE STREET
---------------	--

DESIGNED	DRAWN	CHECKED	REVIEWED	APPROVED
SD	SP	DS	HB	AK
DATE	DATE	DATE	DATE	DATE
JAN 23	JAN 23	JAN 23	JAN 23	JAN 23

DRAWING UNITS U.N.O.	SCALE AT A1 (841X594mm)
DIMENSIONS IN METRES LEVELS IN METRES	NTS


DRAWING No.	REV.
B3553F05-1200-DR-0081	P02



This drawing is not to be used in whole or part other than for the intended purpose and project as defined on this drawing. Refer to the contract for full terms and conditions.

This map is reproduced from Ordnance Survey material with the permission of Ordnance Survey on behalf of the Controller of Her Majesty's Stationery Office © Crown Copyright. Unauthorised reproduction infringes Crown Copyright and may lead to prosecution or civil proceedings. Essex County Council, 100019602, 2017

C:\pwworking\jacobs_uk_highways_s4\dwivedscdm14946\B3553F05-1200-DR-0081.dwg - 1/16/2025 4:11:43 PM - DWIVEDSC

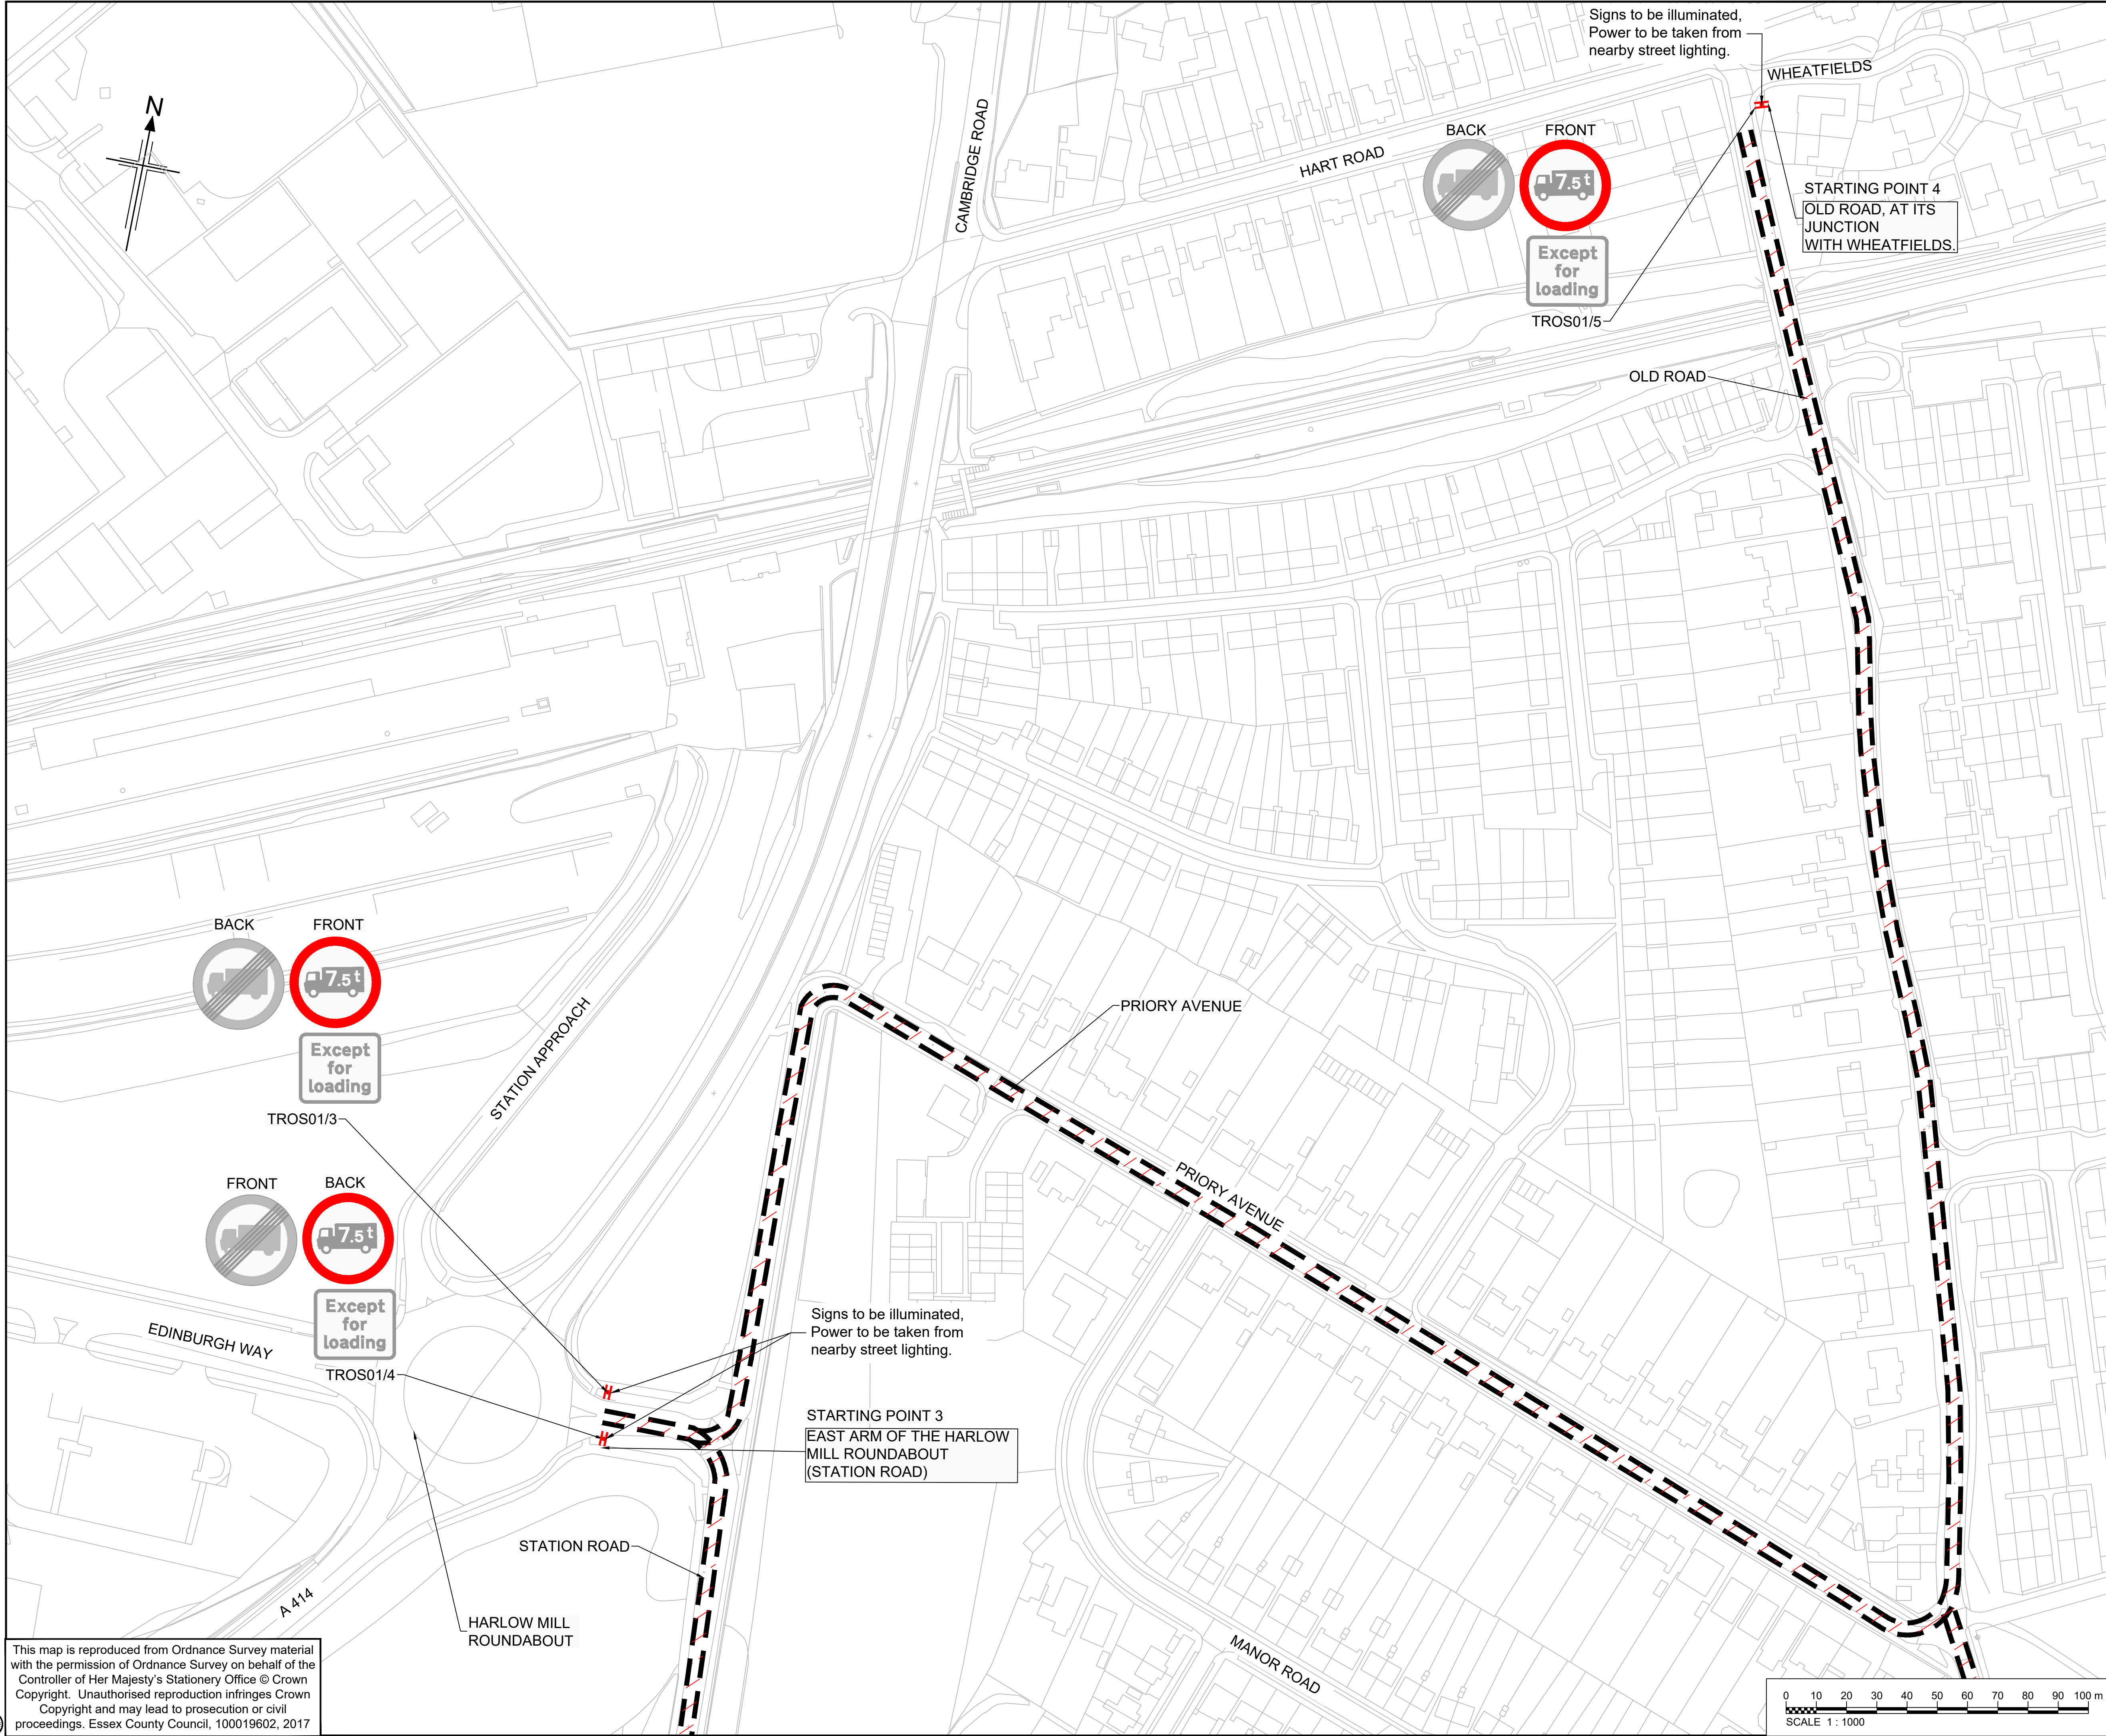

- NOTES
1. All dimensions are in metres unless otherwise stated.
 2. For sign schedule see drawing B3553F05-1200-DR-0063.

KEY

Proposed Sign Locations

Proposed HGV Weight Restricted Area

Rev.	Date	Description of revision	Drawn	Checked	Reviewed	Approved
P04	26.11.25	ECC Comments updated	SD	DS	AK	DG
P03	06.11.25	ECC Comments updated	SD	DS	AK	DG
P02	03.03.22	ECC Comments updated	AG	DS	HB	AK
P01	17.02.22	ECC Comments updated	AG	DS	HB	AK

DRAWING STATUS

DESIGN & CONSTRUCT TENDER

Essex Highways

Andy Denman, Service Director, Highways
Seax House, Victoria Road South, Chelmsford, CM1 1QH.
Tel: 0345 6037631 © Essex County Council

SCHEME TITLE

M11 JUNCTION 7A

DRAWING TITLE

HGV WEIGHT RESTRICTIONS OLD
HARLOW / CHURCHGATE STREET
LAYOUT SHEET 3 OF 5

DESIGNED	DRAWN	CHECKED	REVIEWED	APPROVED
SD	AG	DS	HB	AK
DATE	DATE	DATE	DATE	DATE
JAN 22	JAN 22	JAN 22	JAN 22	JAN 22

DRAWING UNITS U.N.O.
DIMENSIONS IN METRES
LEVELS IN METRES

SCALE AT A1 (841X594mm)
1:1000

DRAWING No. B3553F05-1200-DR-0054

REV. P04

RINGWAY JACOBS
Integrated expertise

Essex County Council


This drawing is not to be used in whole or part other than for the intended purpose and project as defined on this drawing. Refer to the contract for full terms and conditions.

C:\pwworking\jacobs_uk_highways_ssa\dwiveds\dwms14946\B3553F05-1200-DR-0054.dwg - B3553F05-1200-DR-001 - 11/26/2025 6:40:08 PM - DWIVEDSC

This map is reproduced from Ordnance Survey material with the permission of Ordnance Survey on behalf of the Controller of Her Majesty's Stationery Office © Crown Copyright. Unauthorised reproduction infringes Crown Copyright and may lead to prosecution or civil proceedings. Essex County Council, 100019602, 2017



C:\pwworking\jacobs_uk_highways_ssa\dwiveds\dms14940\B3553F05-1200-DR-0053_P03.dwg - B3553F05-1200-DR-001 - 11/6/2025 9:38:11 PM - DWIVEDSC

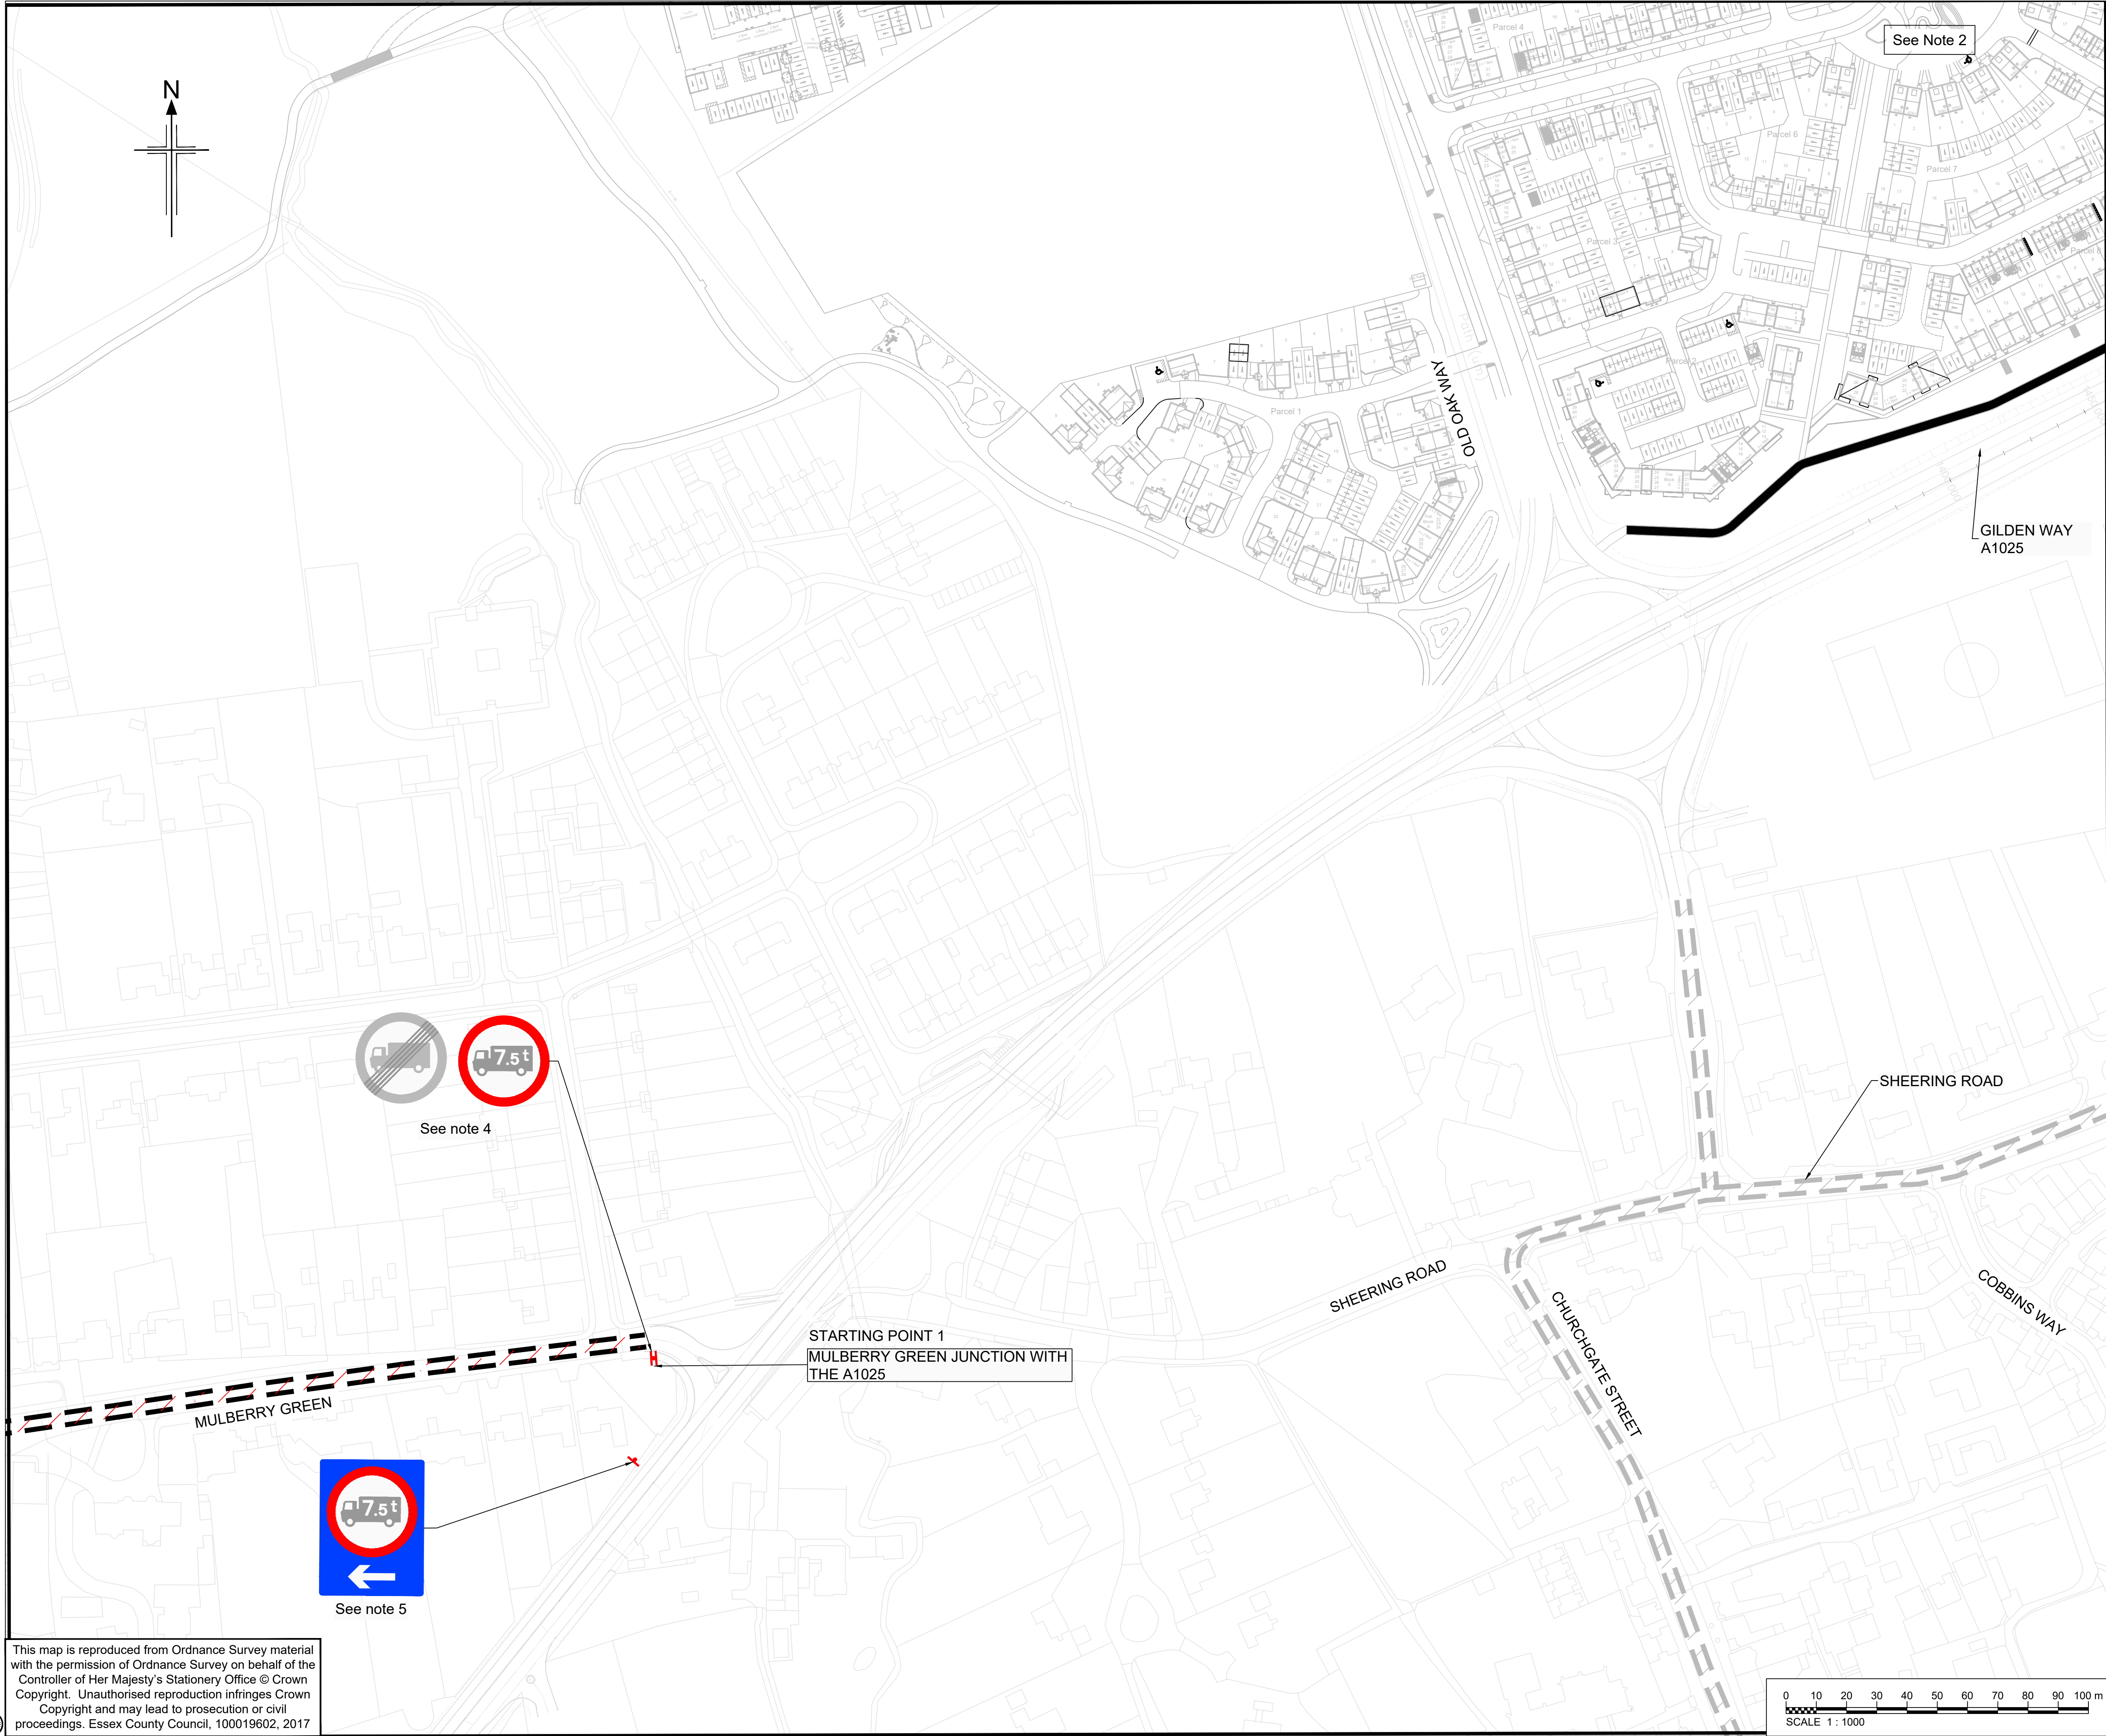

This map is reproduced from Ordnance Survey material with the permission of Ordnance Survey on behalf of the Controller of Her Majesty's Stationery Office © Crown Copyright. Unauthorised reproduction infringes Crown Copyright and may lead to prosecution or civil proceedings. Essex County Council, 100019602, 2017

NOTES

1. All dimensions are in metres unless otherwise stated.

2. The Gilden Park Development master plan is for information only as the as-built layout may be slightly different.

3. For clarity, only signage relevant to the proposed Old Harlow HGV weight restrictions is shown.

4. Sign as constructed by Design and Build Contractor.

5. Design and Build Contractor to install a replacement for the existing non-TSRGD compliant sign.

KEY

Proposed Sign Locations

Proposed HGV Weight Restrictions Area (Old Harlow)

Implemented HGV Weight Restrictions Area (Churchgate Street Area)

Rev.	Date	Description of revision	Drawn	Checked	Review'd	Approv'd
P04	22.04.25	ECC Comments updated	SD	DT	AK	DG
P03	22.04.25	Revised Weight Limit TRO	AG	DT	AK	DG
P02	03.03.22	ECC Comments updated	AG	DS	HB	AK
P01	17.02.22	ECC Comments updated	AG	DS	HB	AK

DRAWING STATUS

DESIGN & CONSTRUCT TENDER

Essex

Highways

Andy Denman, Service Director, Highways
Seax House, Victoria Road South, Chelmsford, CM1 1QH.
Tel: 0345 6037631
© Essex County Council

SCHEME TITLE

M11 JUNCTION 7A

DRAWING TITLE

HGV WEIGHT RESTRICTIONS OLD HARLOW / CHURCHGATE STREET LAYOUT SHEET 2 OF 5

DESIGNED	DRAWN	CHECKED	REVIEWED	APPROVED
SD	AG	DS	HB	AK
DATE	DATE	DATE	DATE	DATE
JAN 22	JAN 22	JAN 22	JAN 22	JAN 22

DRAWING UNITS U.N.O.
DIMENSIONS IN METRES
LEVELS IN METRES

SCALE AT A1 (841X594mm)
1:1000

DRAWING No.

B3553F05-1200-DR-0053

REV.

P04

RINGWAY

JACOBS

Integrated expertise

Essex County Council

This drawing is not to be used in whole or part other than for the intended purpose and project as defined on this drawing. Refer to the contract for full terms and conditions.

0

10

20

30

40

50

60

70

80


90

100 m

SCALE 1 : 1000

C:\pwworking\jacobs_uk_highways_ssa\dwiveds\dwms14946\B3553F05-1200-DR-0052.dwg - B3553F05-1200-DR-001 - 11/8/2025 9:11:20 PM - DWIVEDSC

This map is reproduced from Ordnance Survey material with the permission of Ordnance Survey on behalf of the Controller of Her Majesty's Stationery Office © Crown Copyright. Unauthorised reproduction infringes Crown Copyright and may lead to prosecution or civil proceedings. Essex County Council, 100019602, 2017

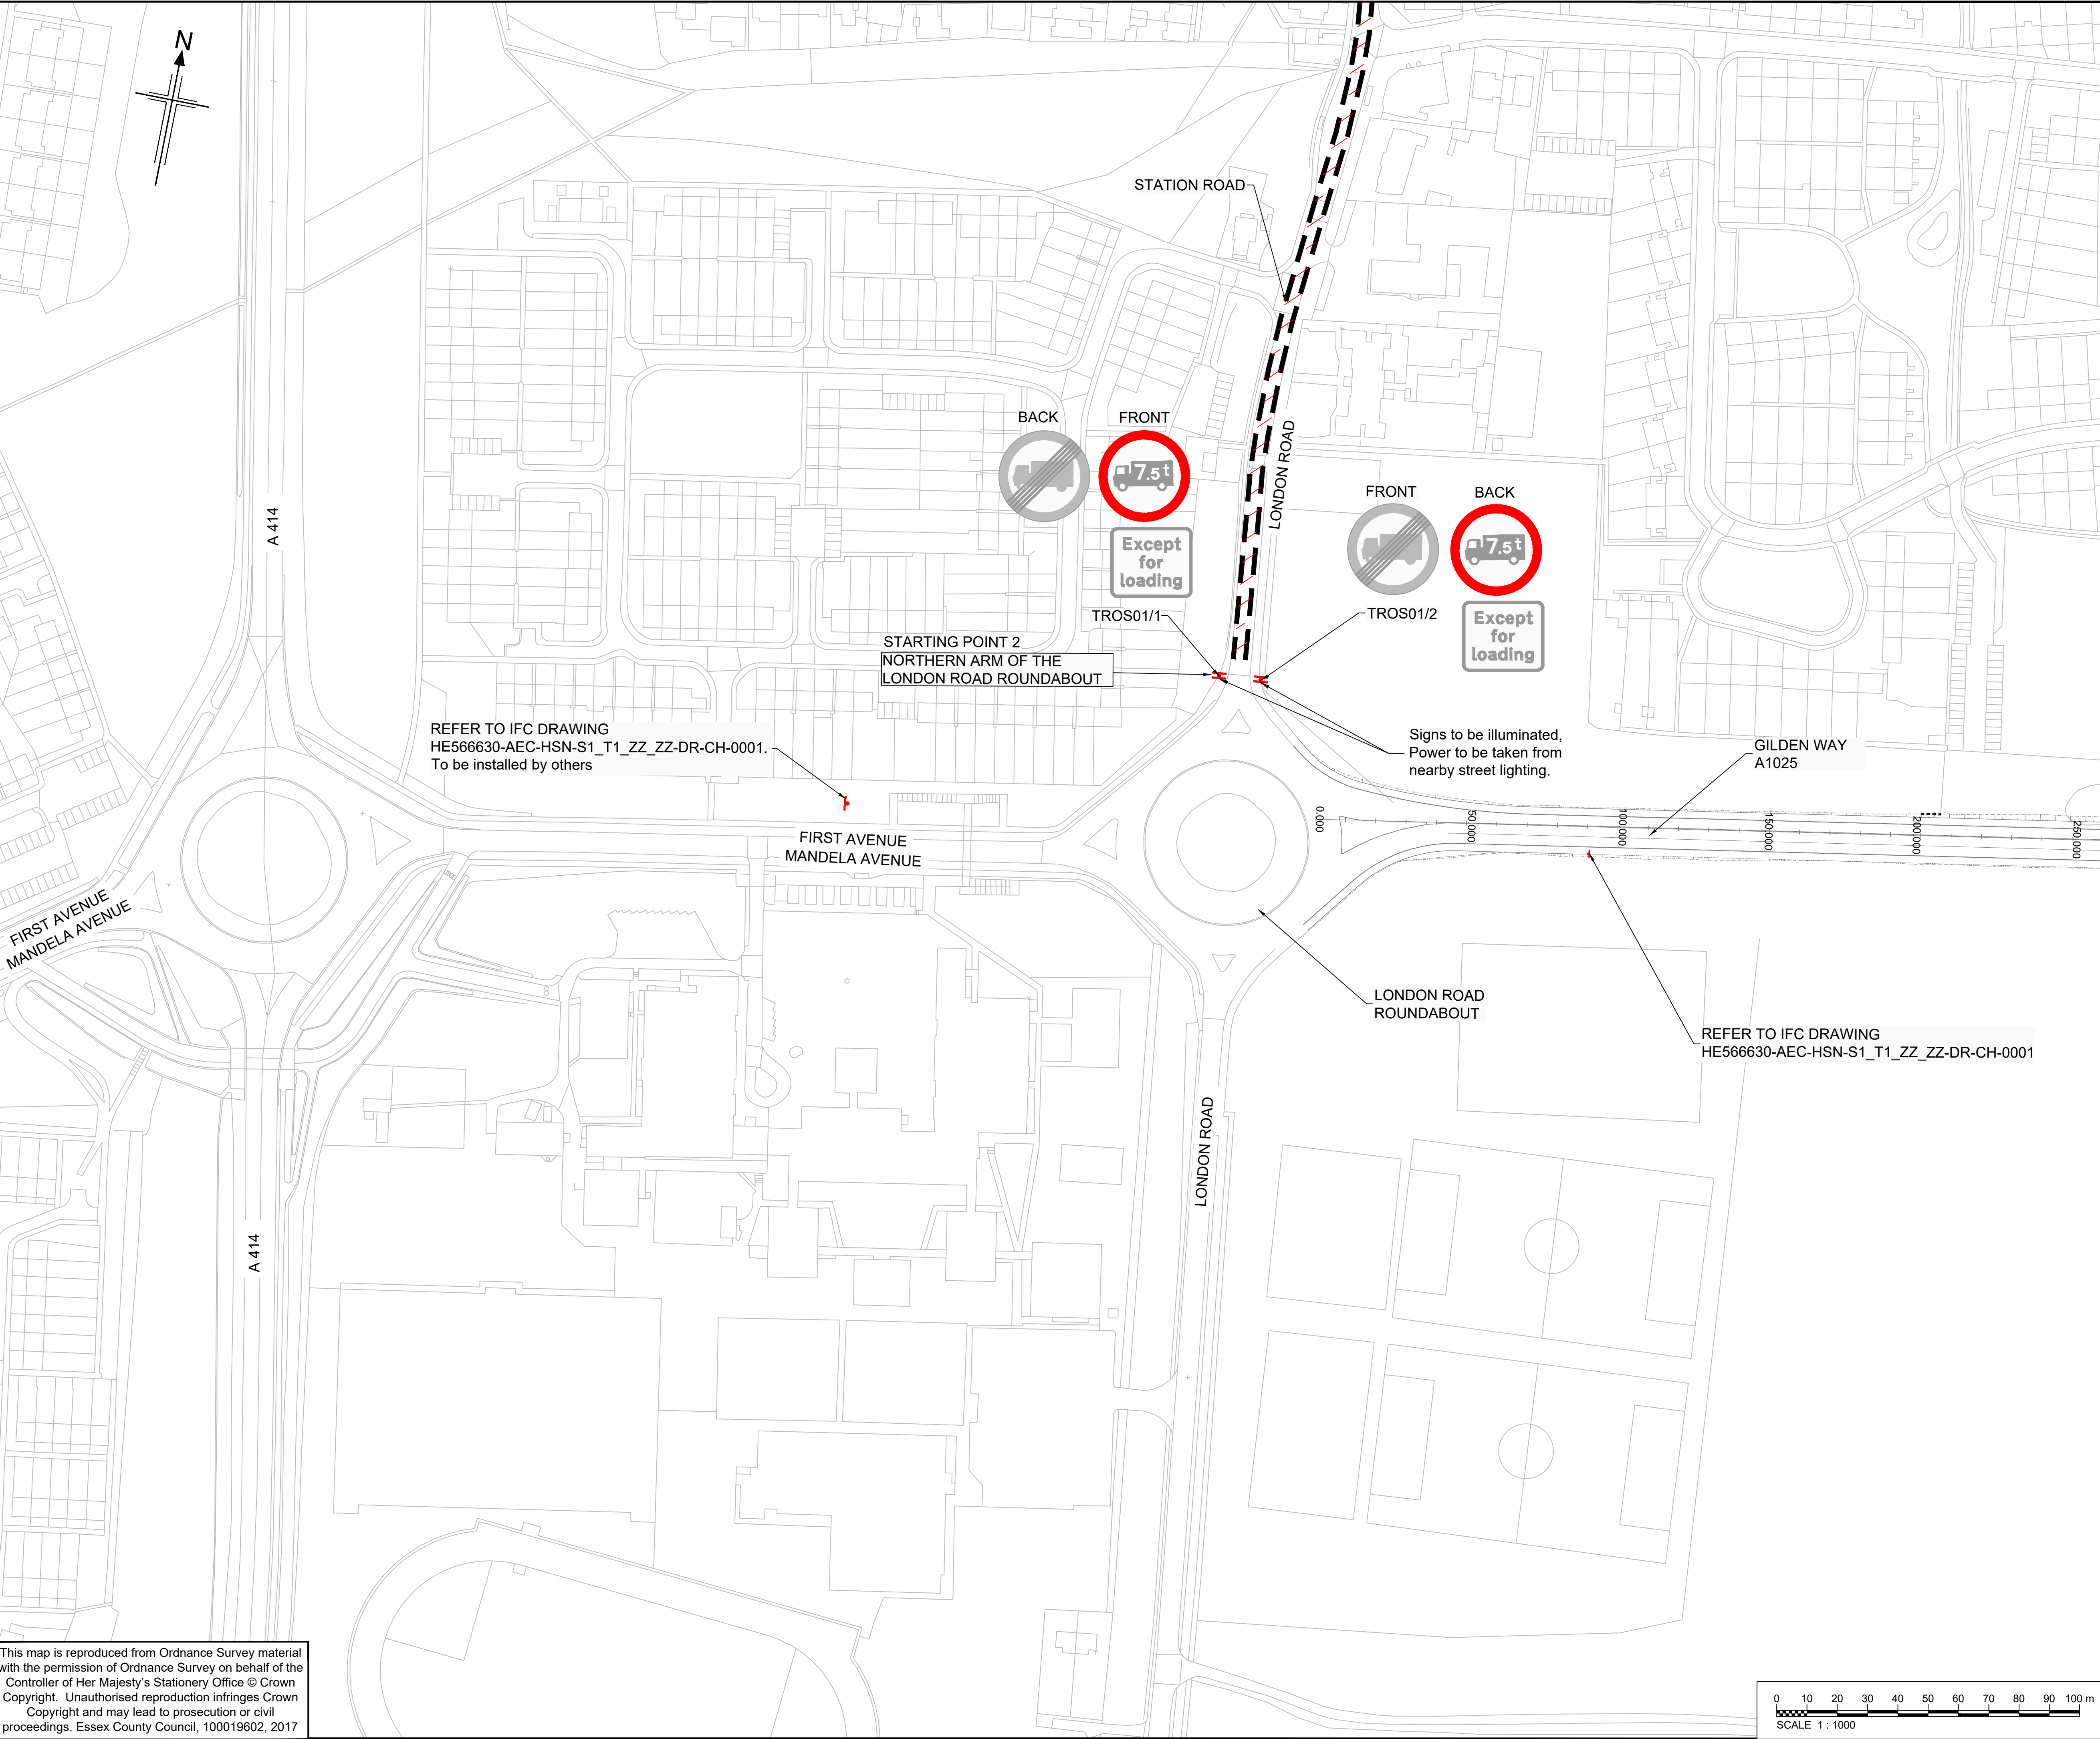

NOTES

- All dimensions are in metres unless otherwise stated.
- For sign schedule see drawing B3553F05-1200-DR-0063.
- Signs marked as "to be installed by others" are within the scope of the M11 J7a Main Works Contract.

KEY

 Proposed Sign Locations

 Proposed HGV Weight Restricted Area

Rev.	Date	Description of revision	Drawn	Checked	Reviewed	Approved
P03	06.11.25	ECC Comments updated	SD	DS	AK	DG
P02	03.03.22	ECC Comments updated	AG	DS	HB	AK
P01	17.02.22	ECC Comments updated	AG	DS	HB	AK

DRAWING STATUS

DESIGN & CONSTRUCT TENDER



Andy Denman, Service Director, Highways
Seax House, Victoria Road South, Chelmsford, CM1 1QH.
Tel: 0345 6037631
© Essex County Council

SCHEME TITLE

M11 JUNCTION 7A

DRAWING TITLE

HGV WEIGHT RESTRICTIONS OLD HARLOW / CHURCHGATE STREET LAYOUT SHEET 1 OF 5

DESIGNED	DRAWN	CHECKED	REVIEWED	APPROVED
SD	AG	DS	HB	AK
DATE	DATE	DATE	DATE	DATE
JAN 22	JAN 22	JAN 22	JAN 22	JAN 22

DRAWING UNITS U.N.O.
DIMENSIONS IN METRES
LEVELS IN METRES

SCALE AT A1 (841X594mm)
1:1000

DRAWING No.	REV.
B3553F05-1200-DR-0052	P03



This drawing is not to be used in whole or part other than for the intended purpose and project as defined on this drawing. Refer to the contract for full terms and conditions.

