


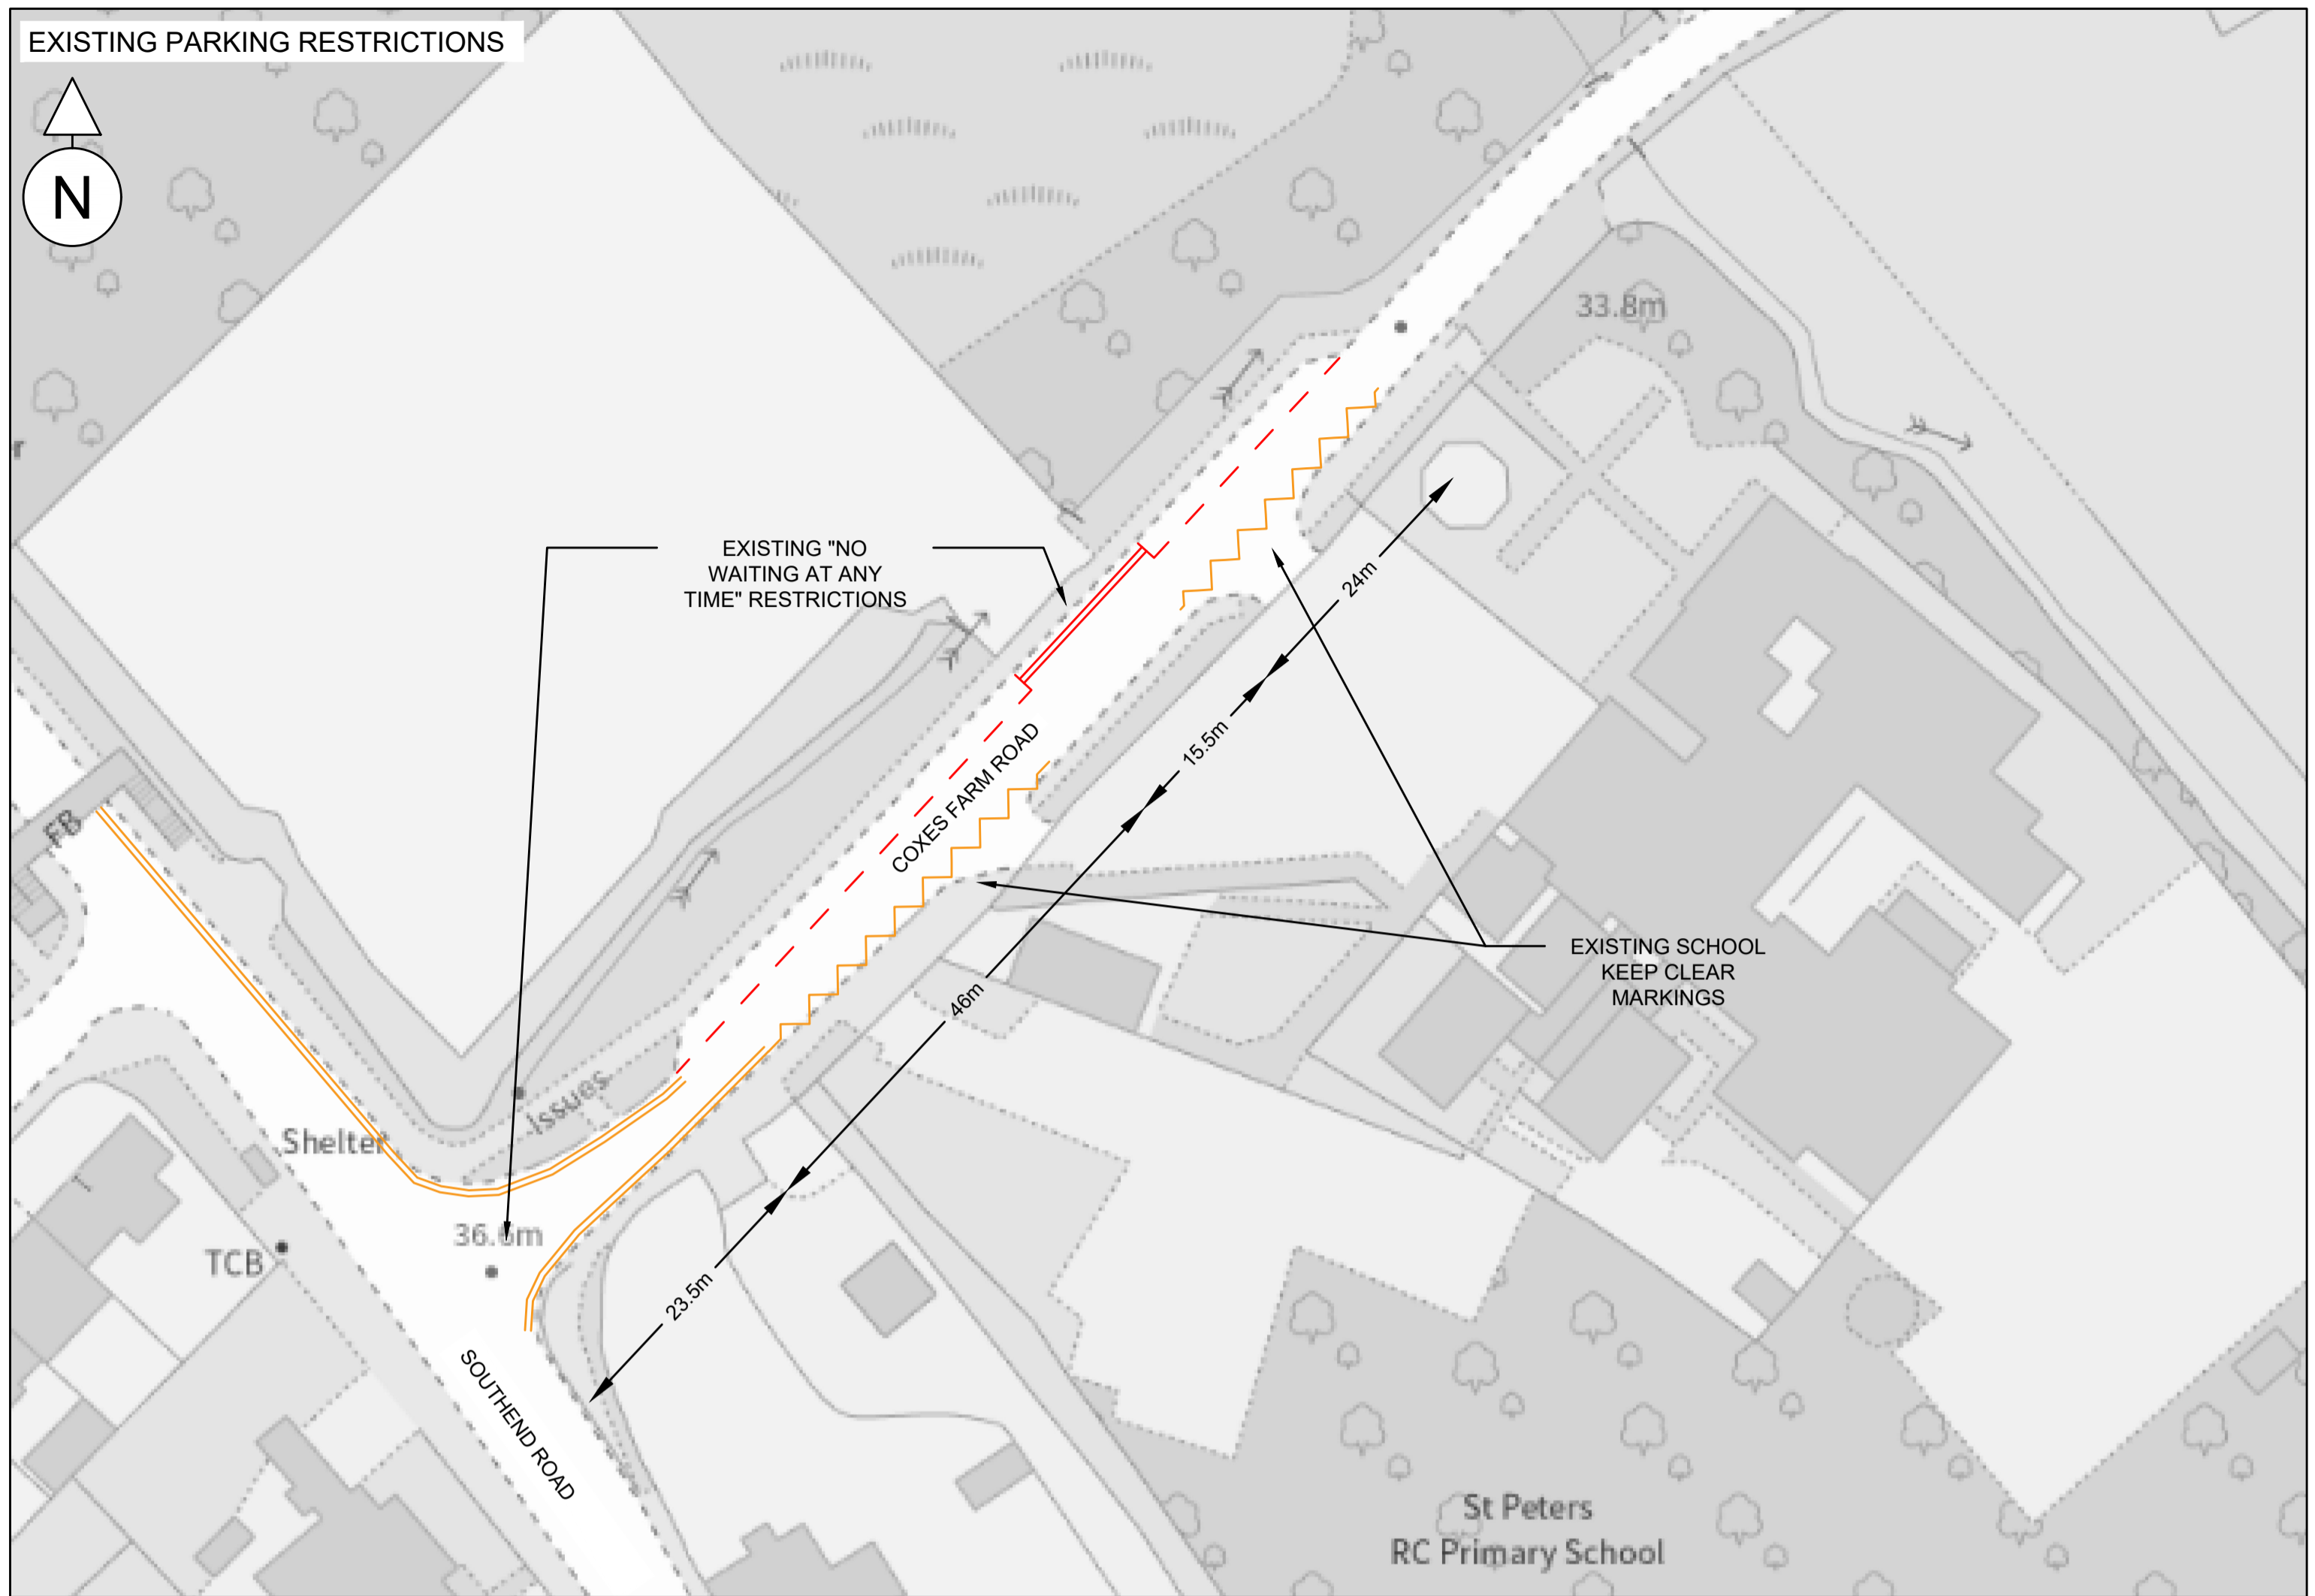


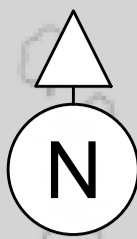


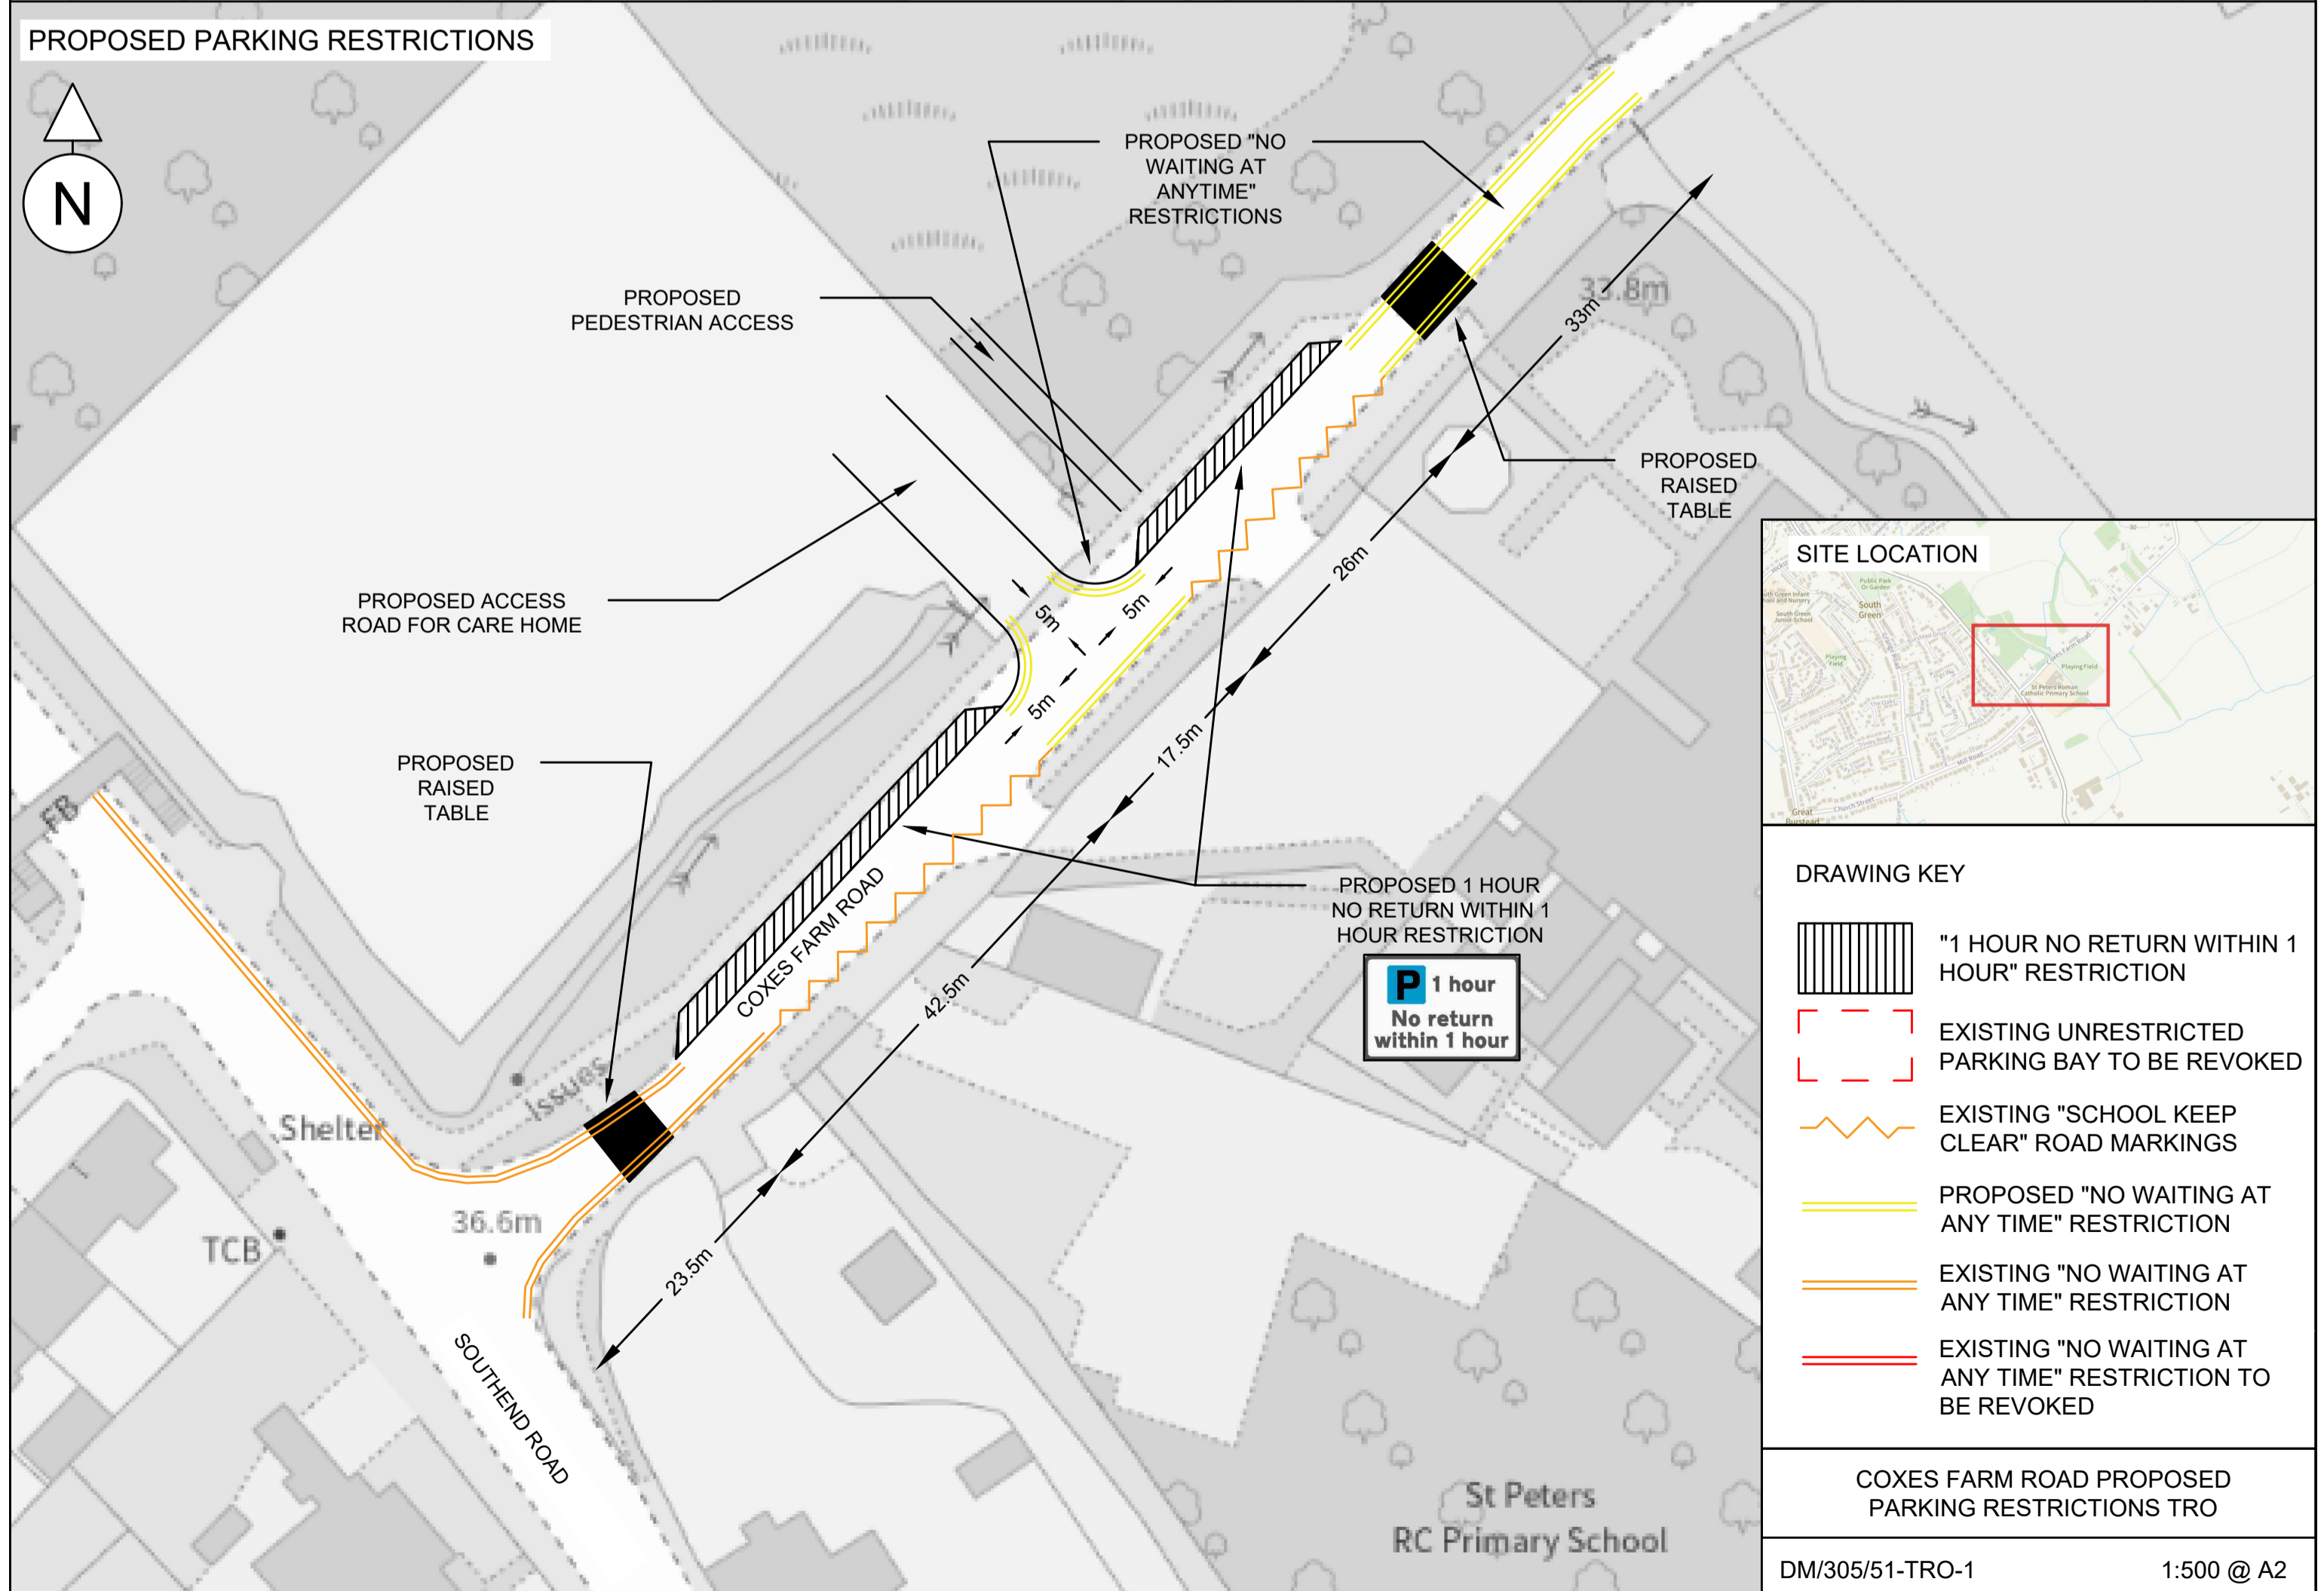


EXISTING PARKING RESTRICTIONS

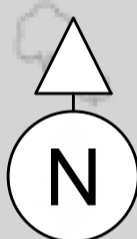

PROPOSED PARKING RESTRICTIONS

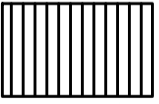


DRAWING KEY




-  "1 HOUR NO RETURN WITHIN 1 HOUR" RESTRICTION
-  EXISTING UNRESTRICTED PARKING BAY TO BE REVOKED
-  EXISTING "SCHOOL KEEP CLEAR" ROAD MARKINGS
-  PROPOSED "NO WAITING AT ANY TIME" RESTRICTION
-  EXISTING "NO WAITING AT ANY TIME" RESTRICTION
-  EXISTING "NO WAITING AT ANY TIME" RESTRICTION TO BE REVOKED

COXES FARM ROAD PROPOSED PARKING RESTRICTIONS TRO

EXISTING SPEED LIMIT

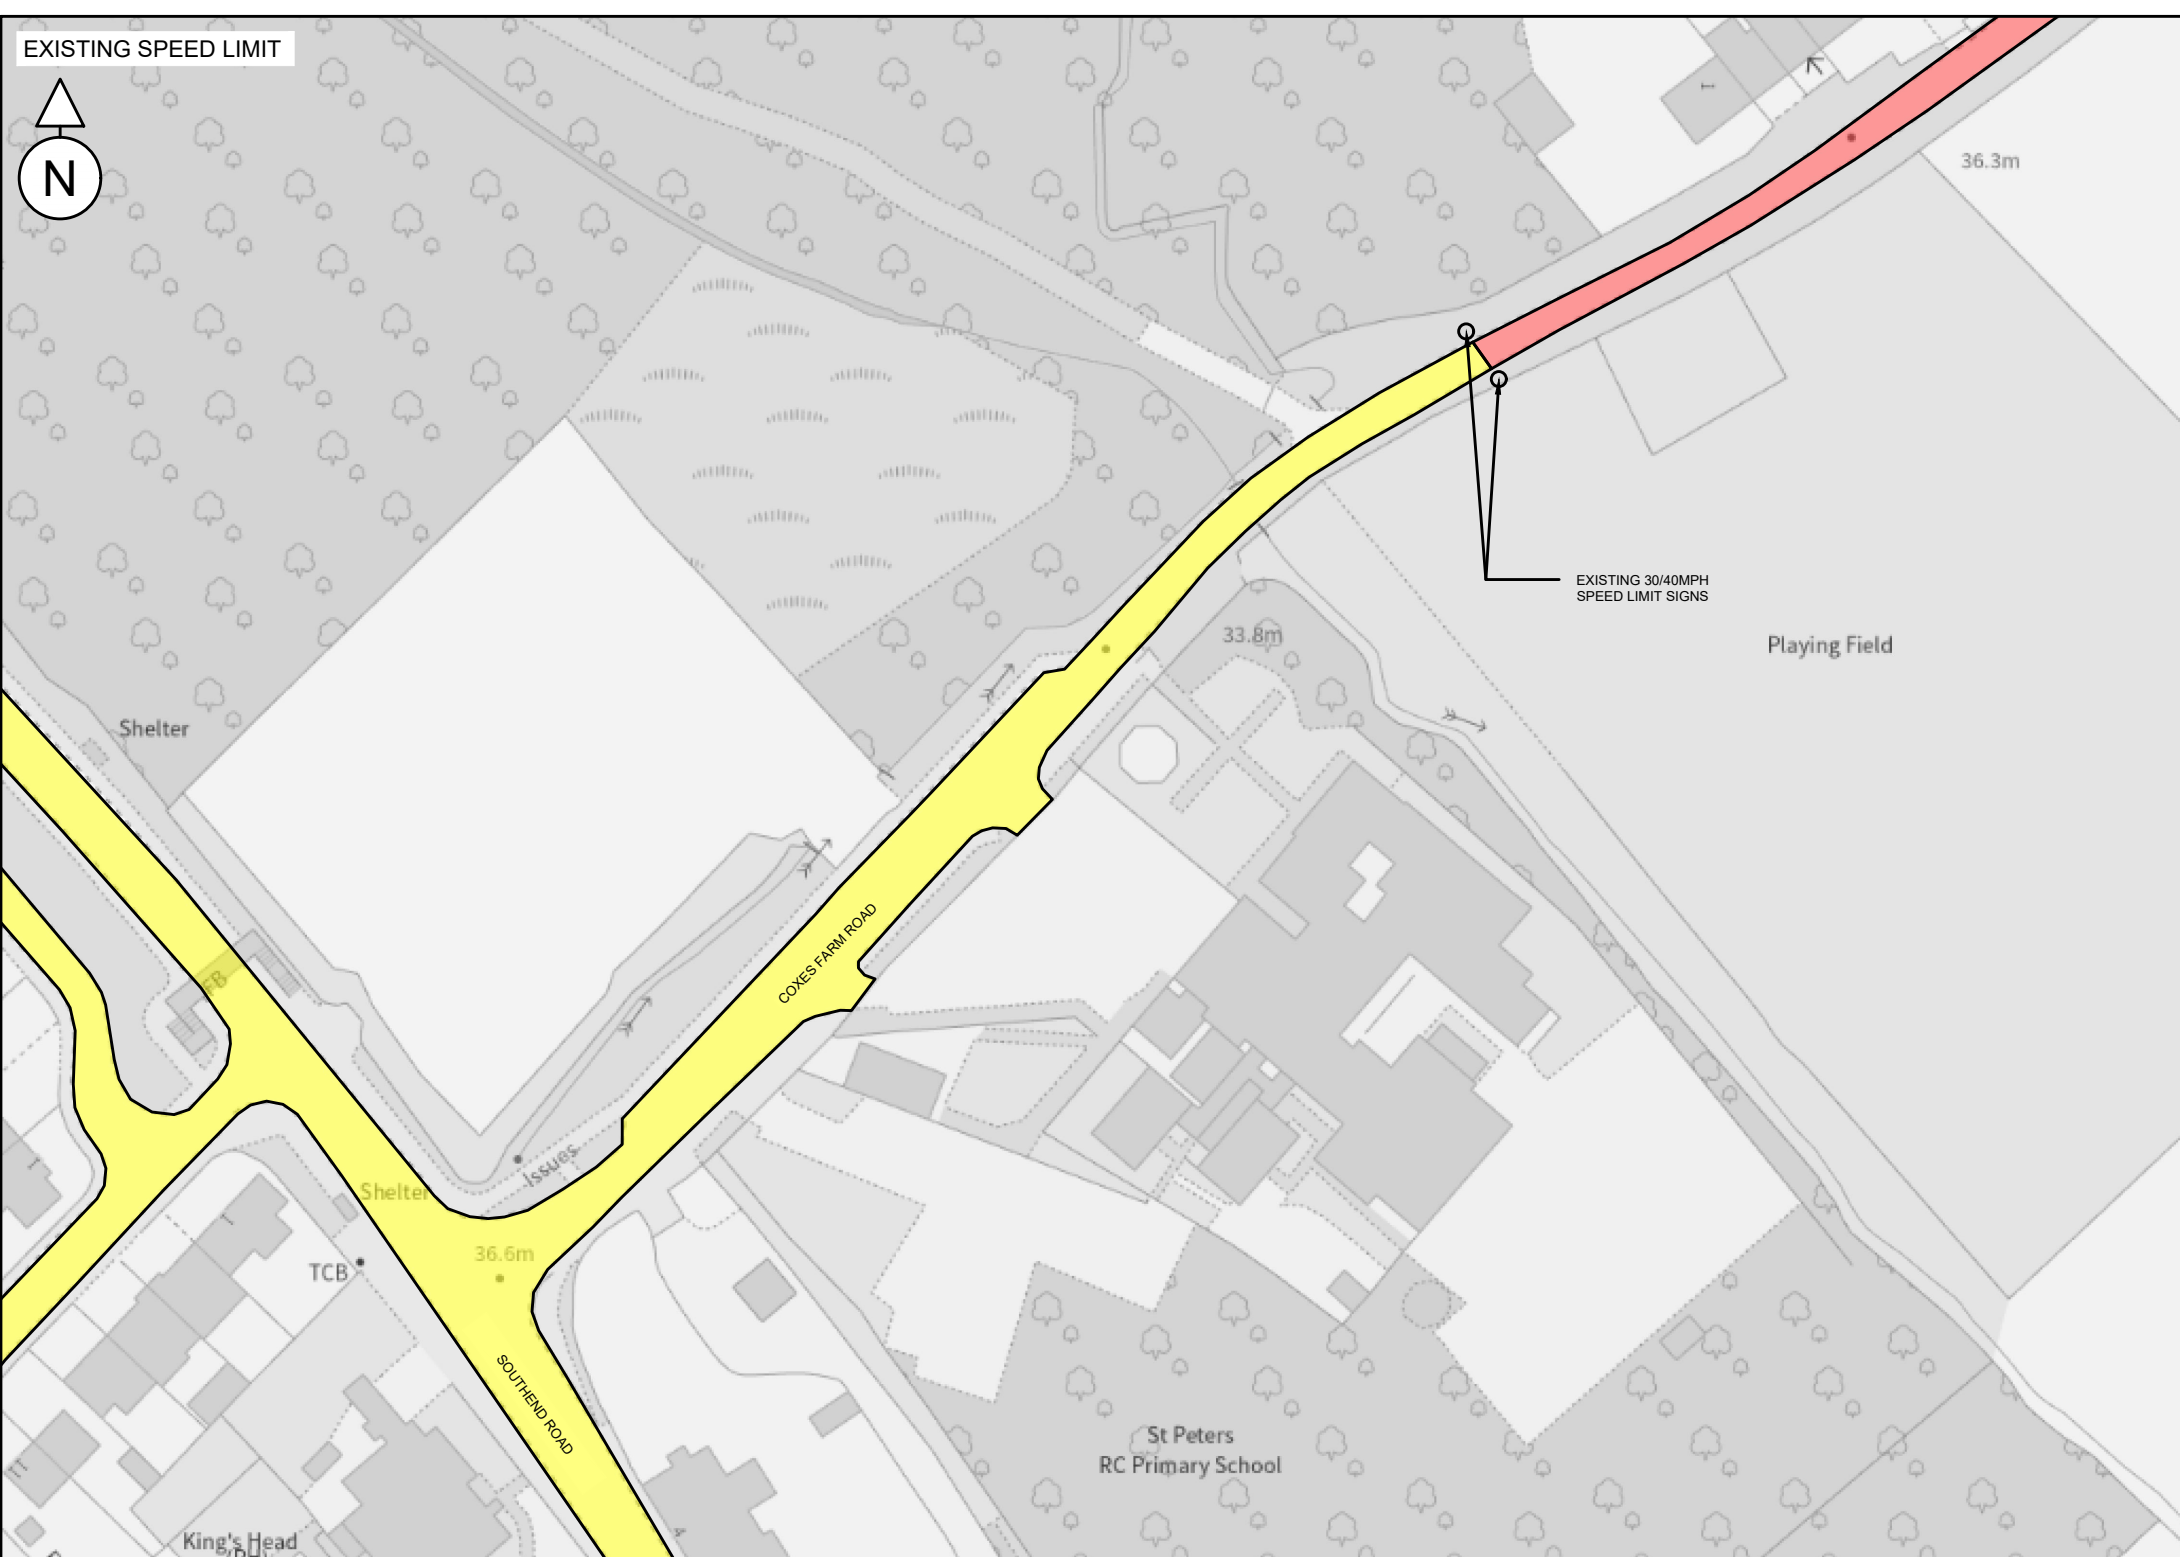

PROPOSED SPEED LIMIT

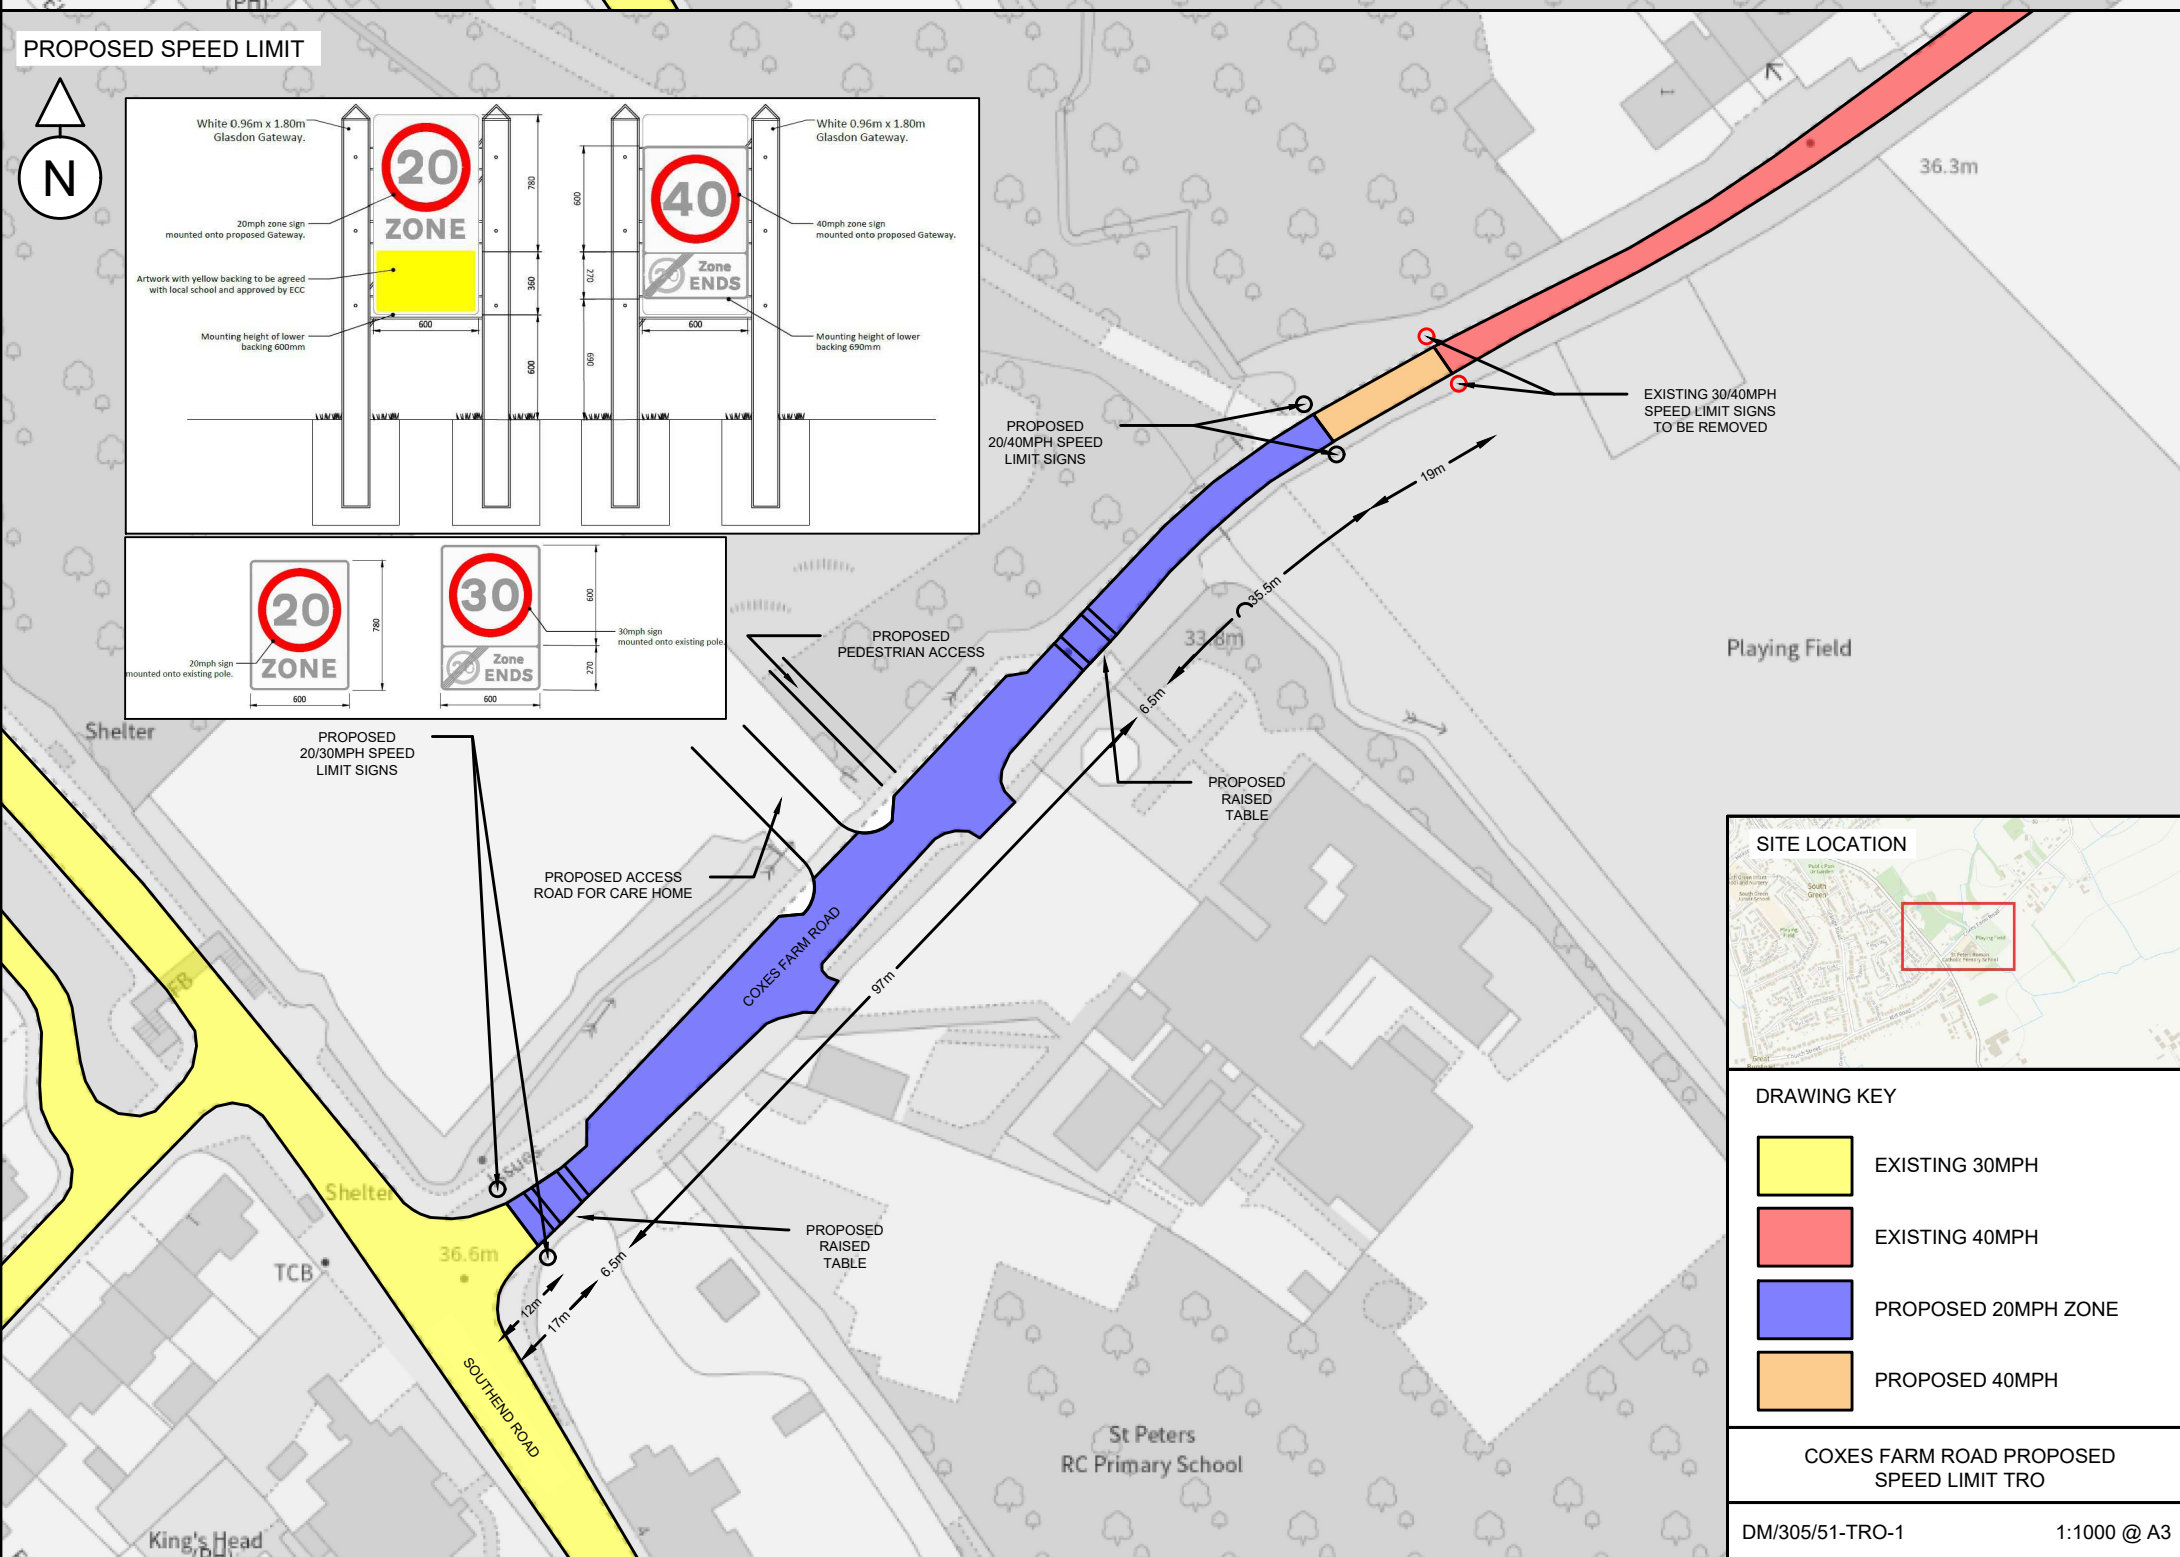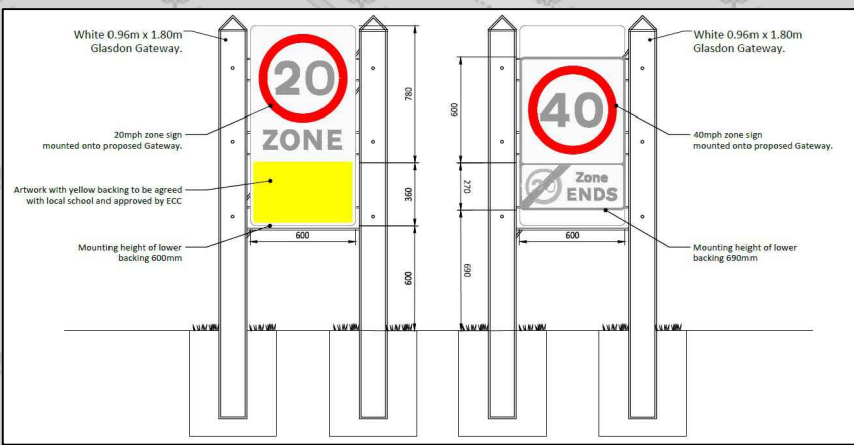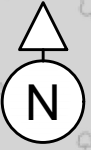

DRAWING KEY

	EXISTING 30MPH
	EXISTING 40MPH
	PROPOSED 20MPH ZONE
	PROPOSED 40MPH