
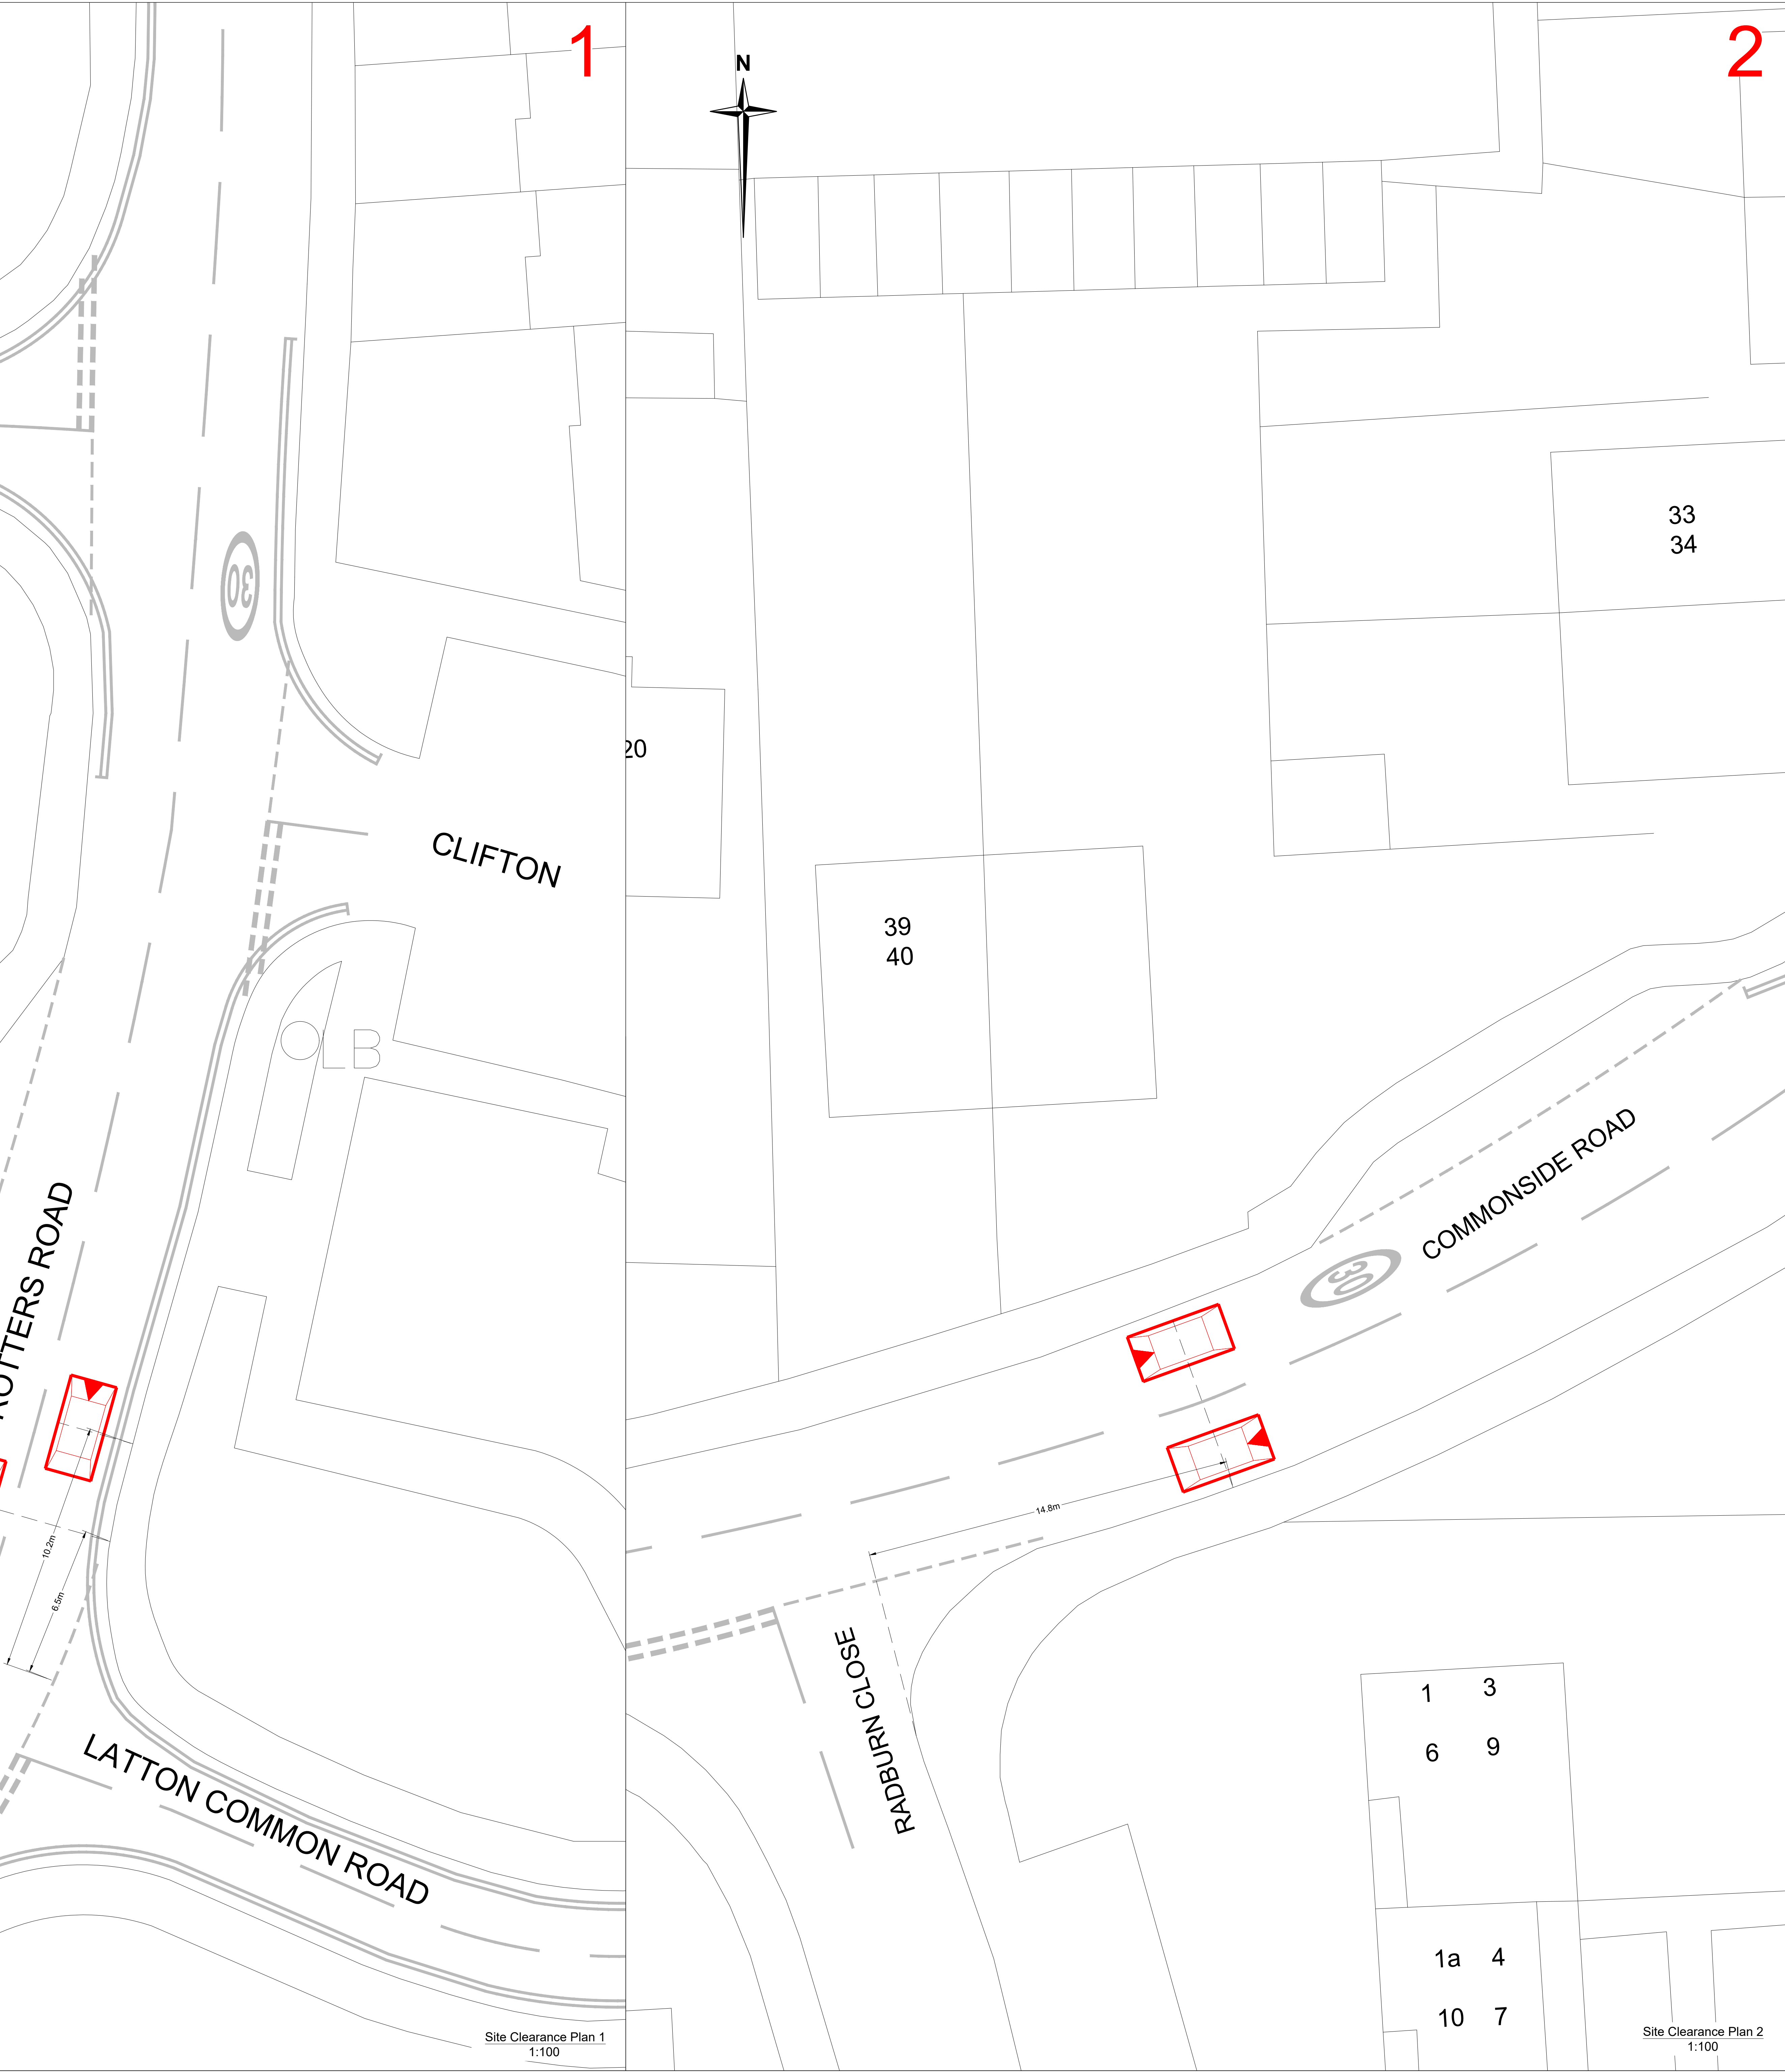
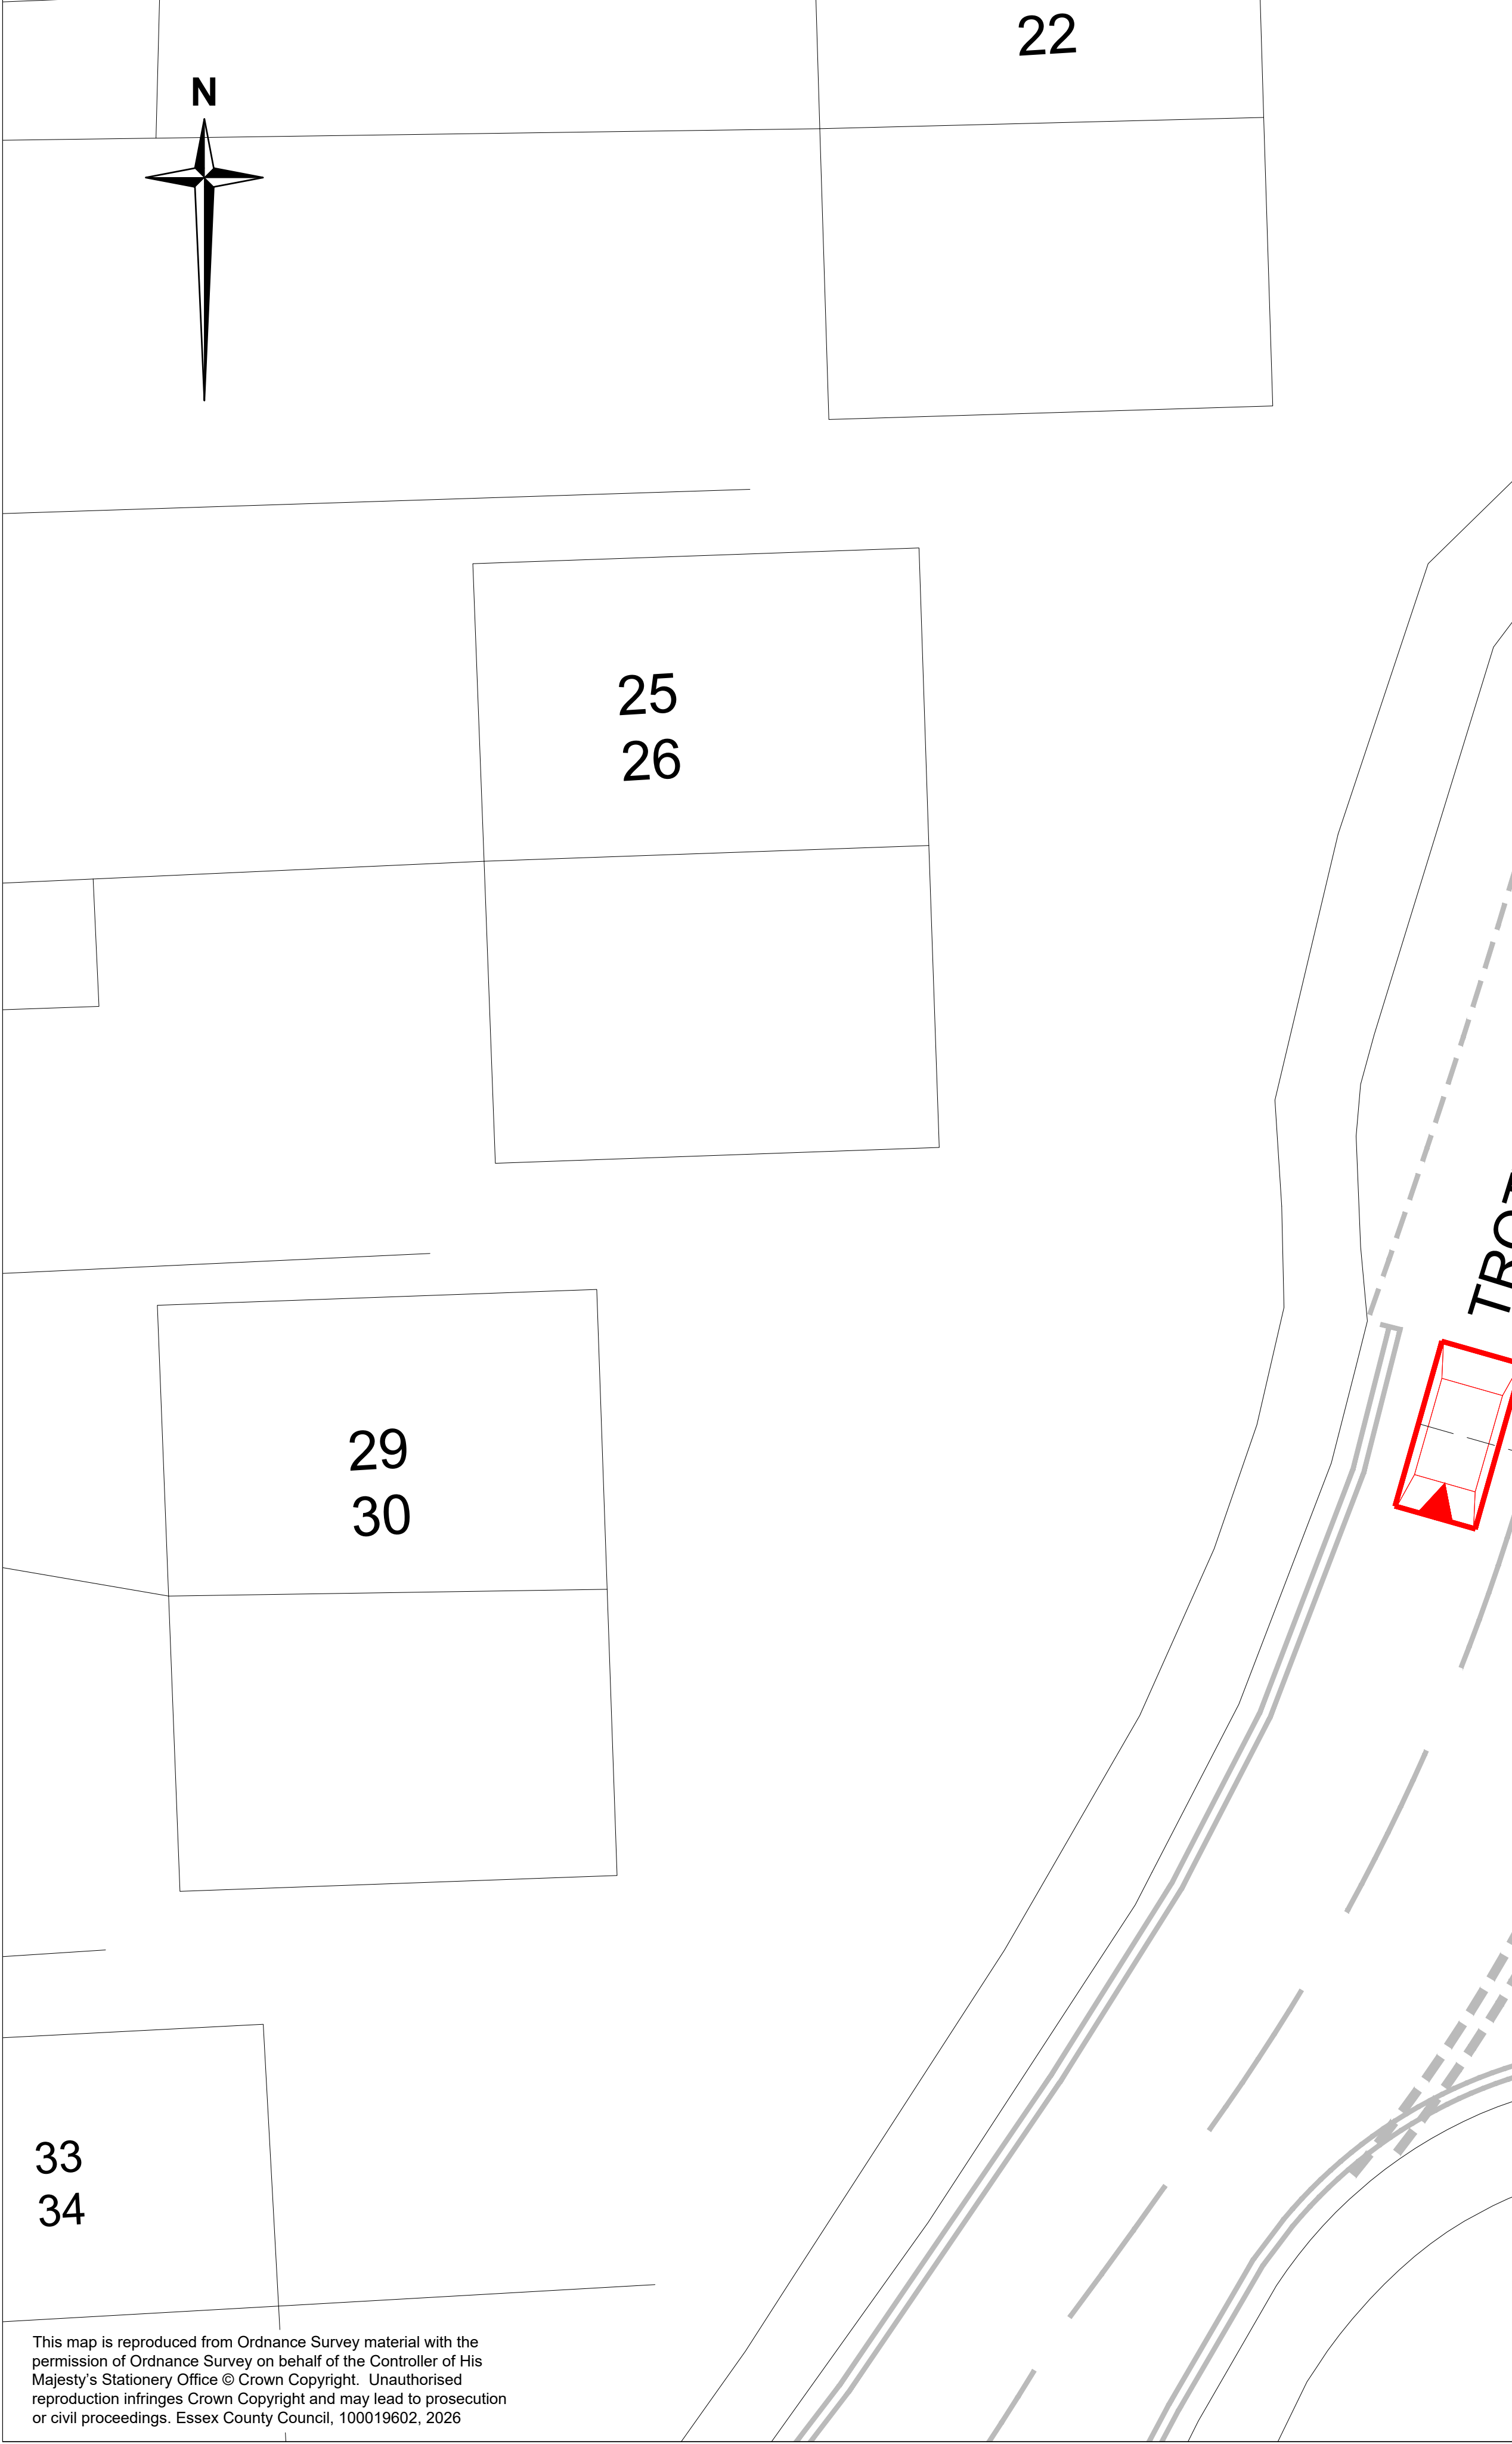


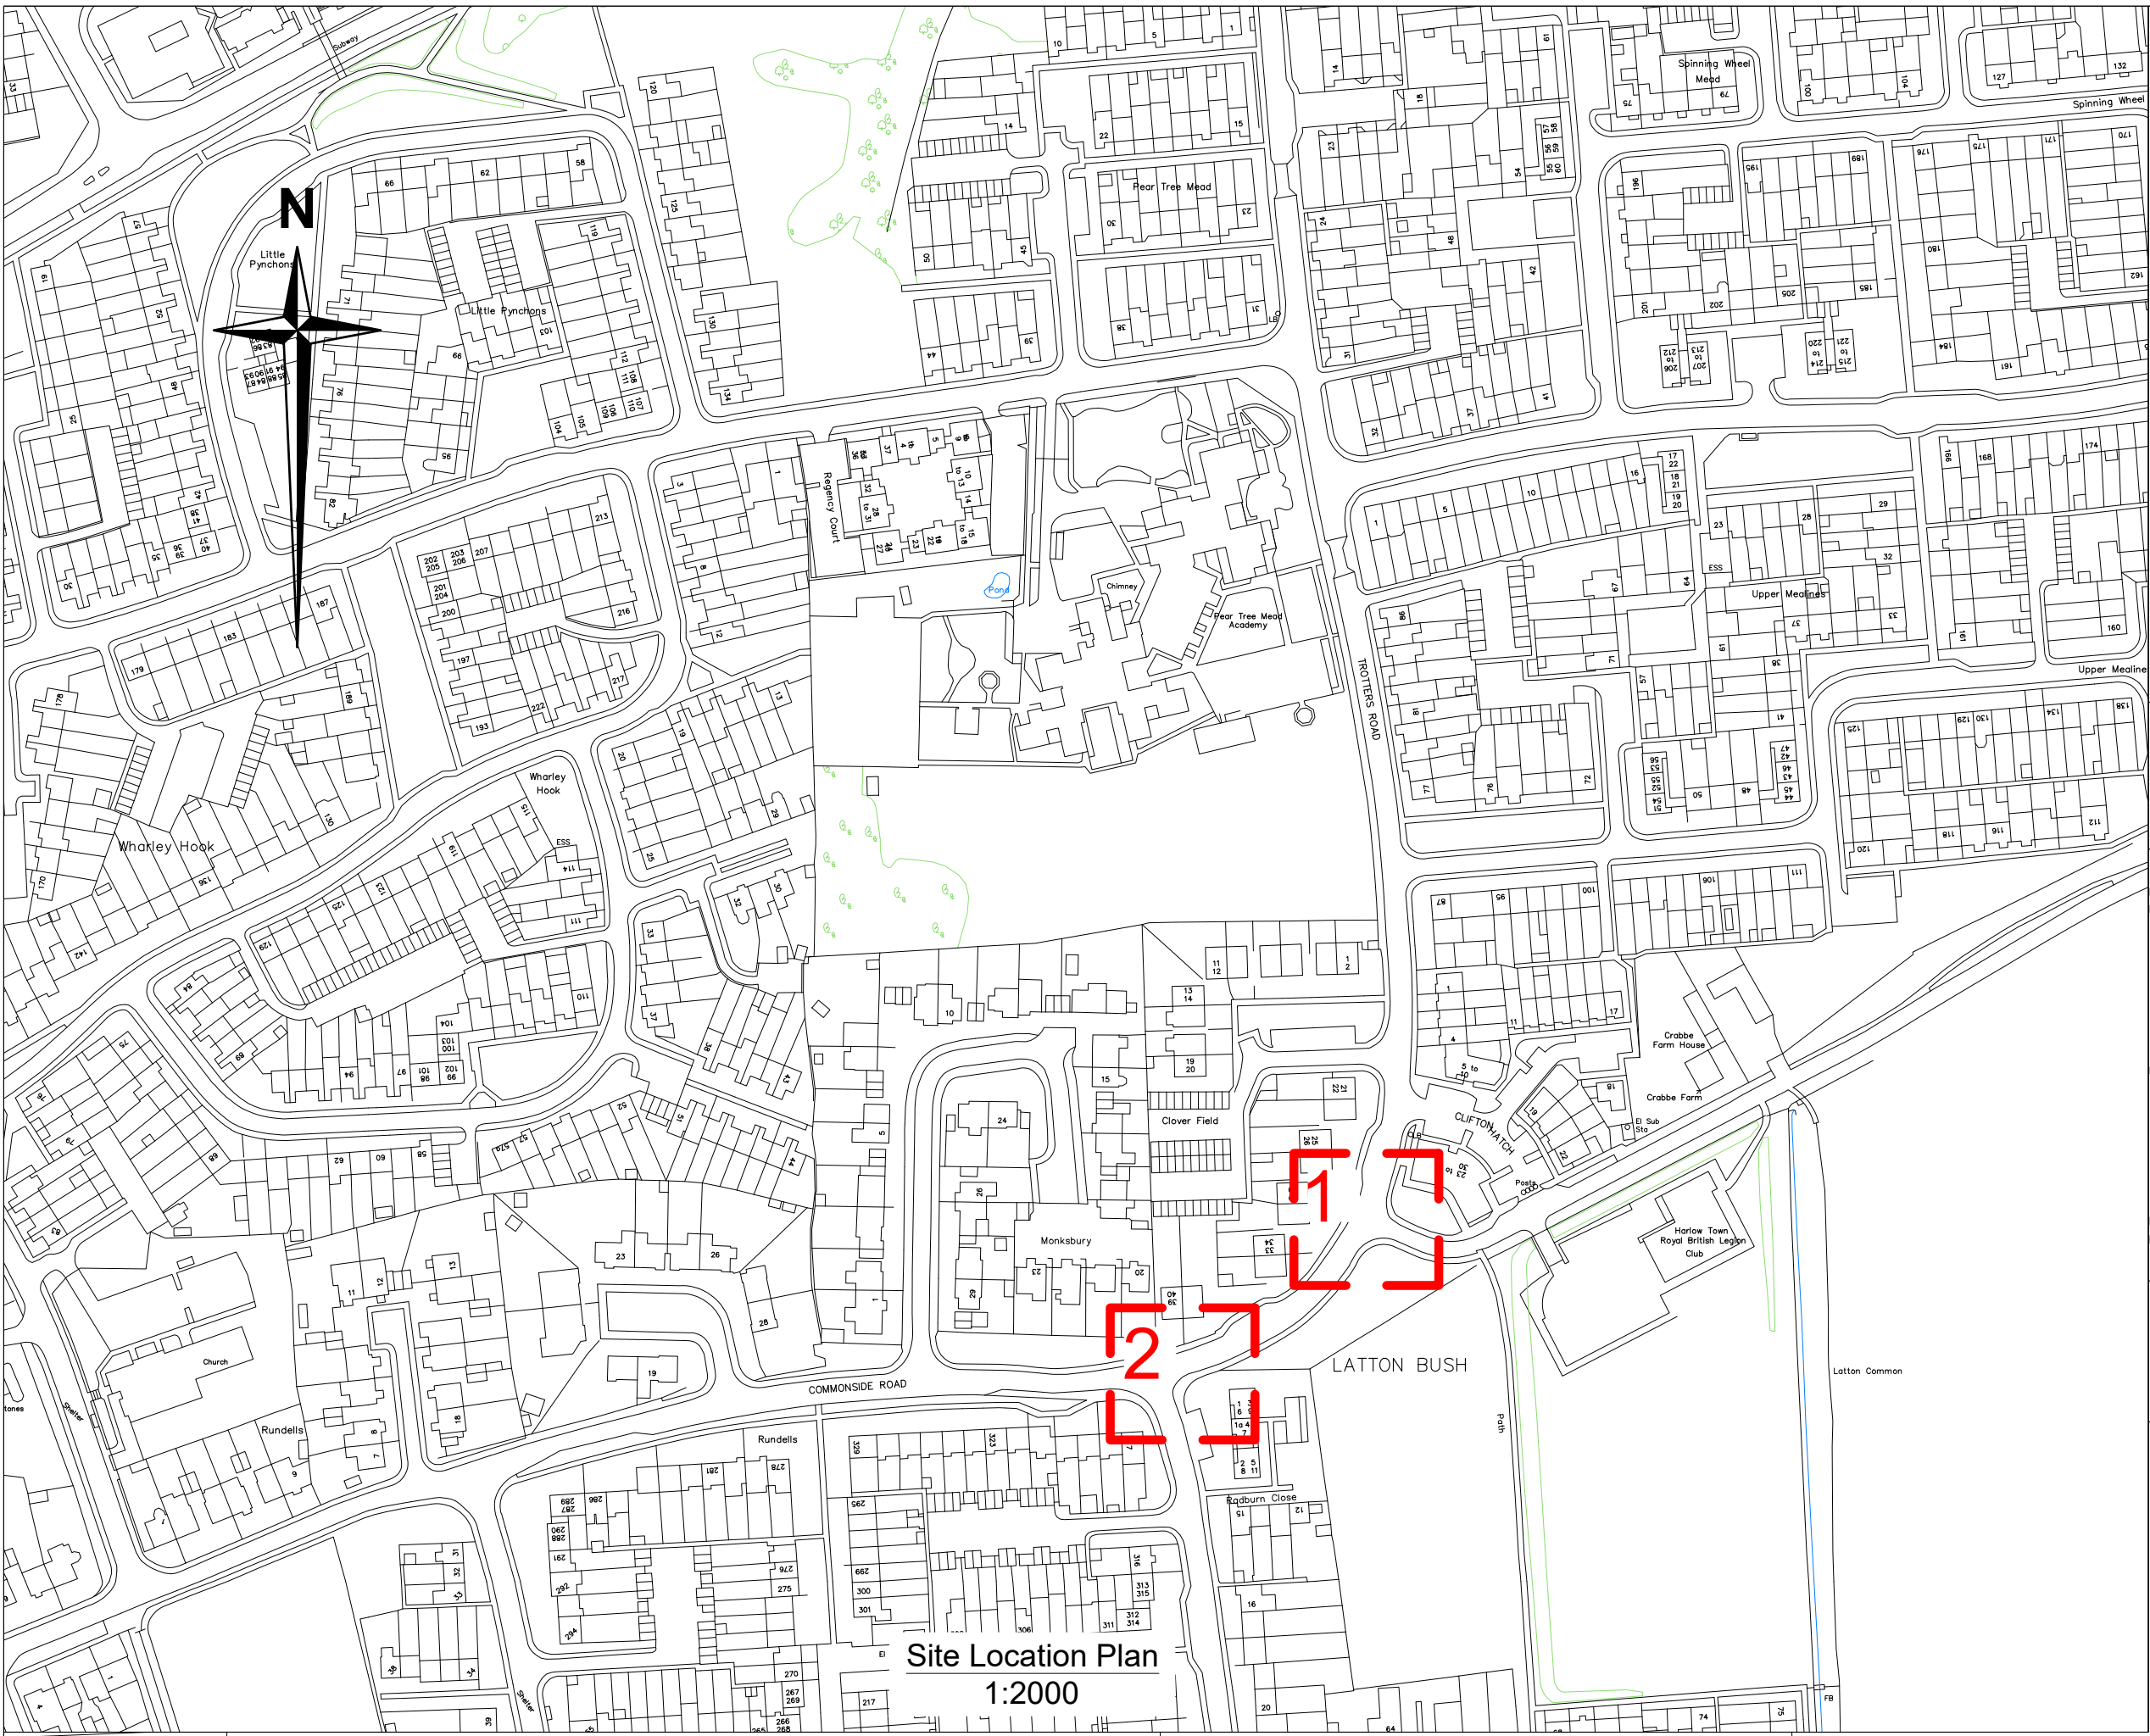

Proposed site clearance key

- Area of Interest.
- Existing speed cushion to be removed.
- Existing road markings to remain.

Rev	Date	Description of revision	Drawn	Checked	Reviewed	Approved

DRAWING STATUS

Consultation

Essex Highways

Essex Highways, Seax House, Victoria Road South, Chelmsford, CM1 1QH.
Tel: 0345 6037631 © Essex County Council

SCHEME TITLE

**Local Highways Panel
Commonside Road, Harlow
CM18 7FF**

DRAWING TITLE

**Proposed Site Clearance
Speed Cushion**

DESIGNED	DRAWN	CHECKED	REVIEWED	APPROVED
JM	JM			
DATE	DATE	DATE	DATE	DATE
MAR 26	MAR 26			

DRAWING UNITS (U.N.G.)		DIMENSIONS IN METRES		LEVELS IN MILLIMETRES		SCALE AT A0 (1189x841mm)	

DRAWING No. **LHAR222003-01 TRO** REV. **-**


RINGWAY JACOBS
Integrated expertise

Essex County Council


This map is reproduced from Ordnance Survey material with the permission of Ordnance Survey on behalf of the Controller of His Majesty's Stationery Office © Crown Copyright. Unauthorised reproduction infringes Crown Copyright and may lead to prosecution or civil proceedings. Essex County Council, 100019602, 2026

Site Clearance Plan 1
1:100


Site Clearance Plan 2
1:100

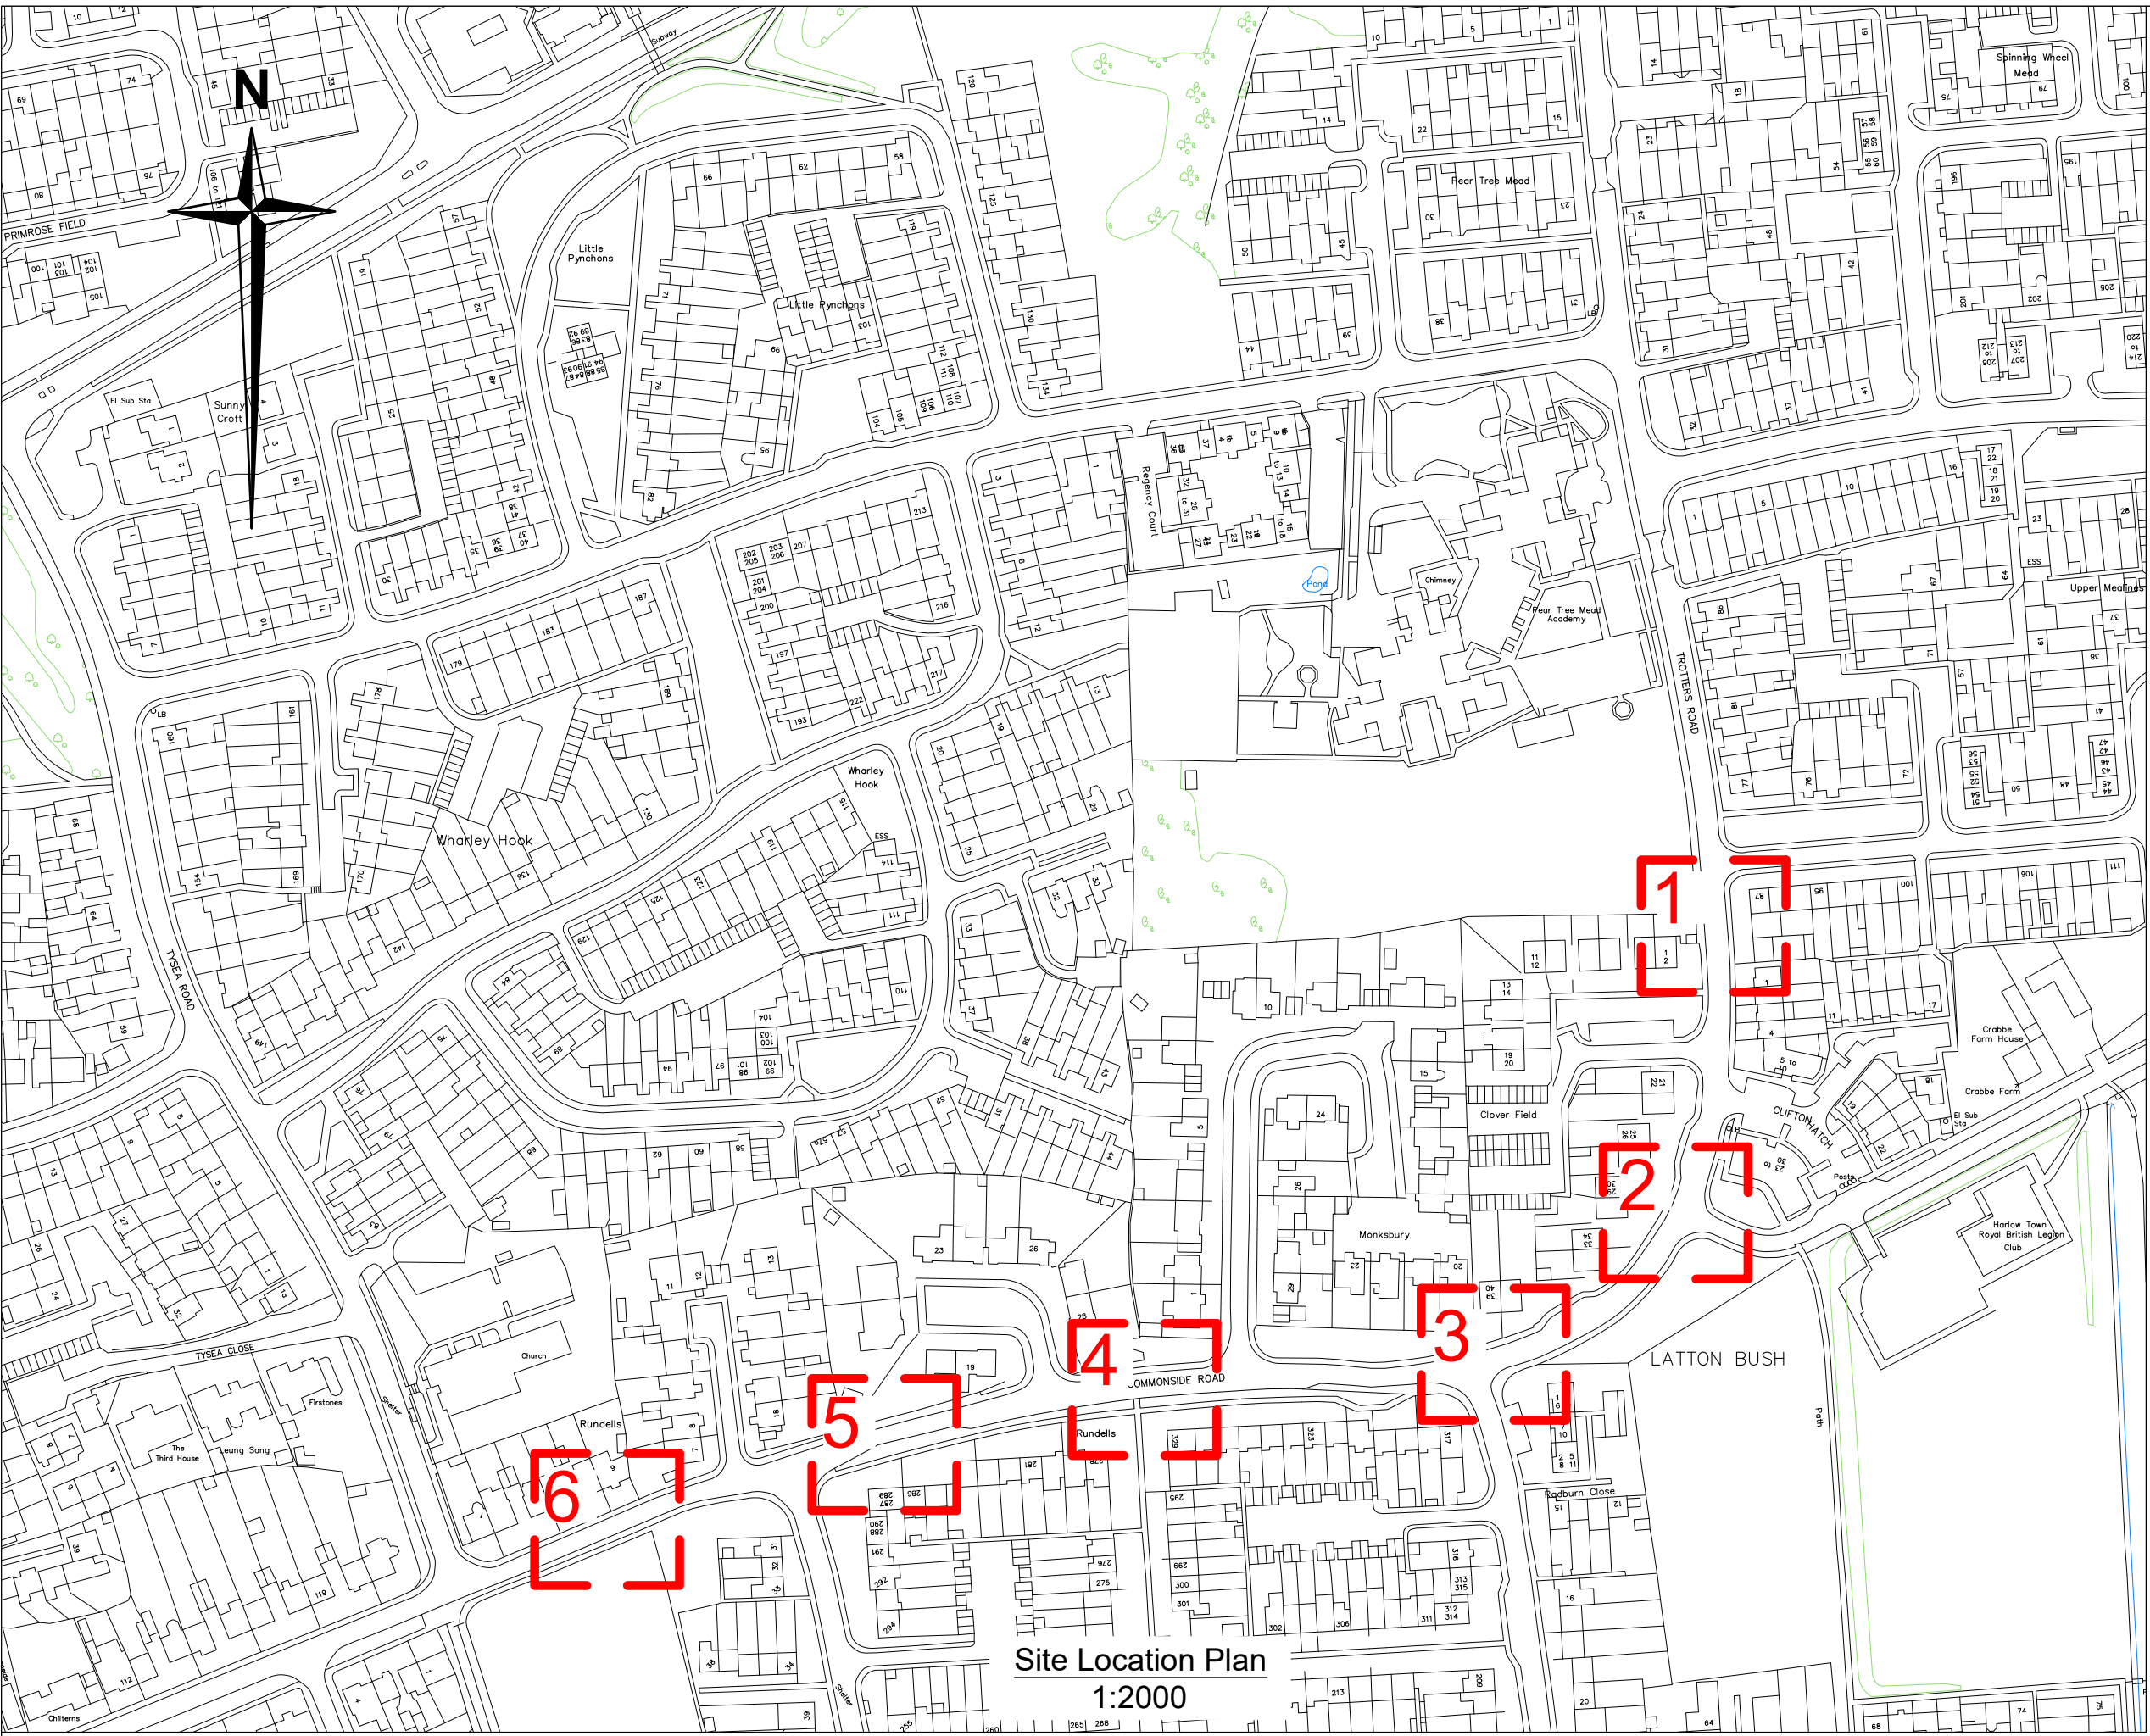


Proposed Plan 1
1:100

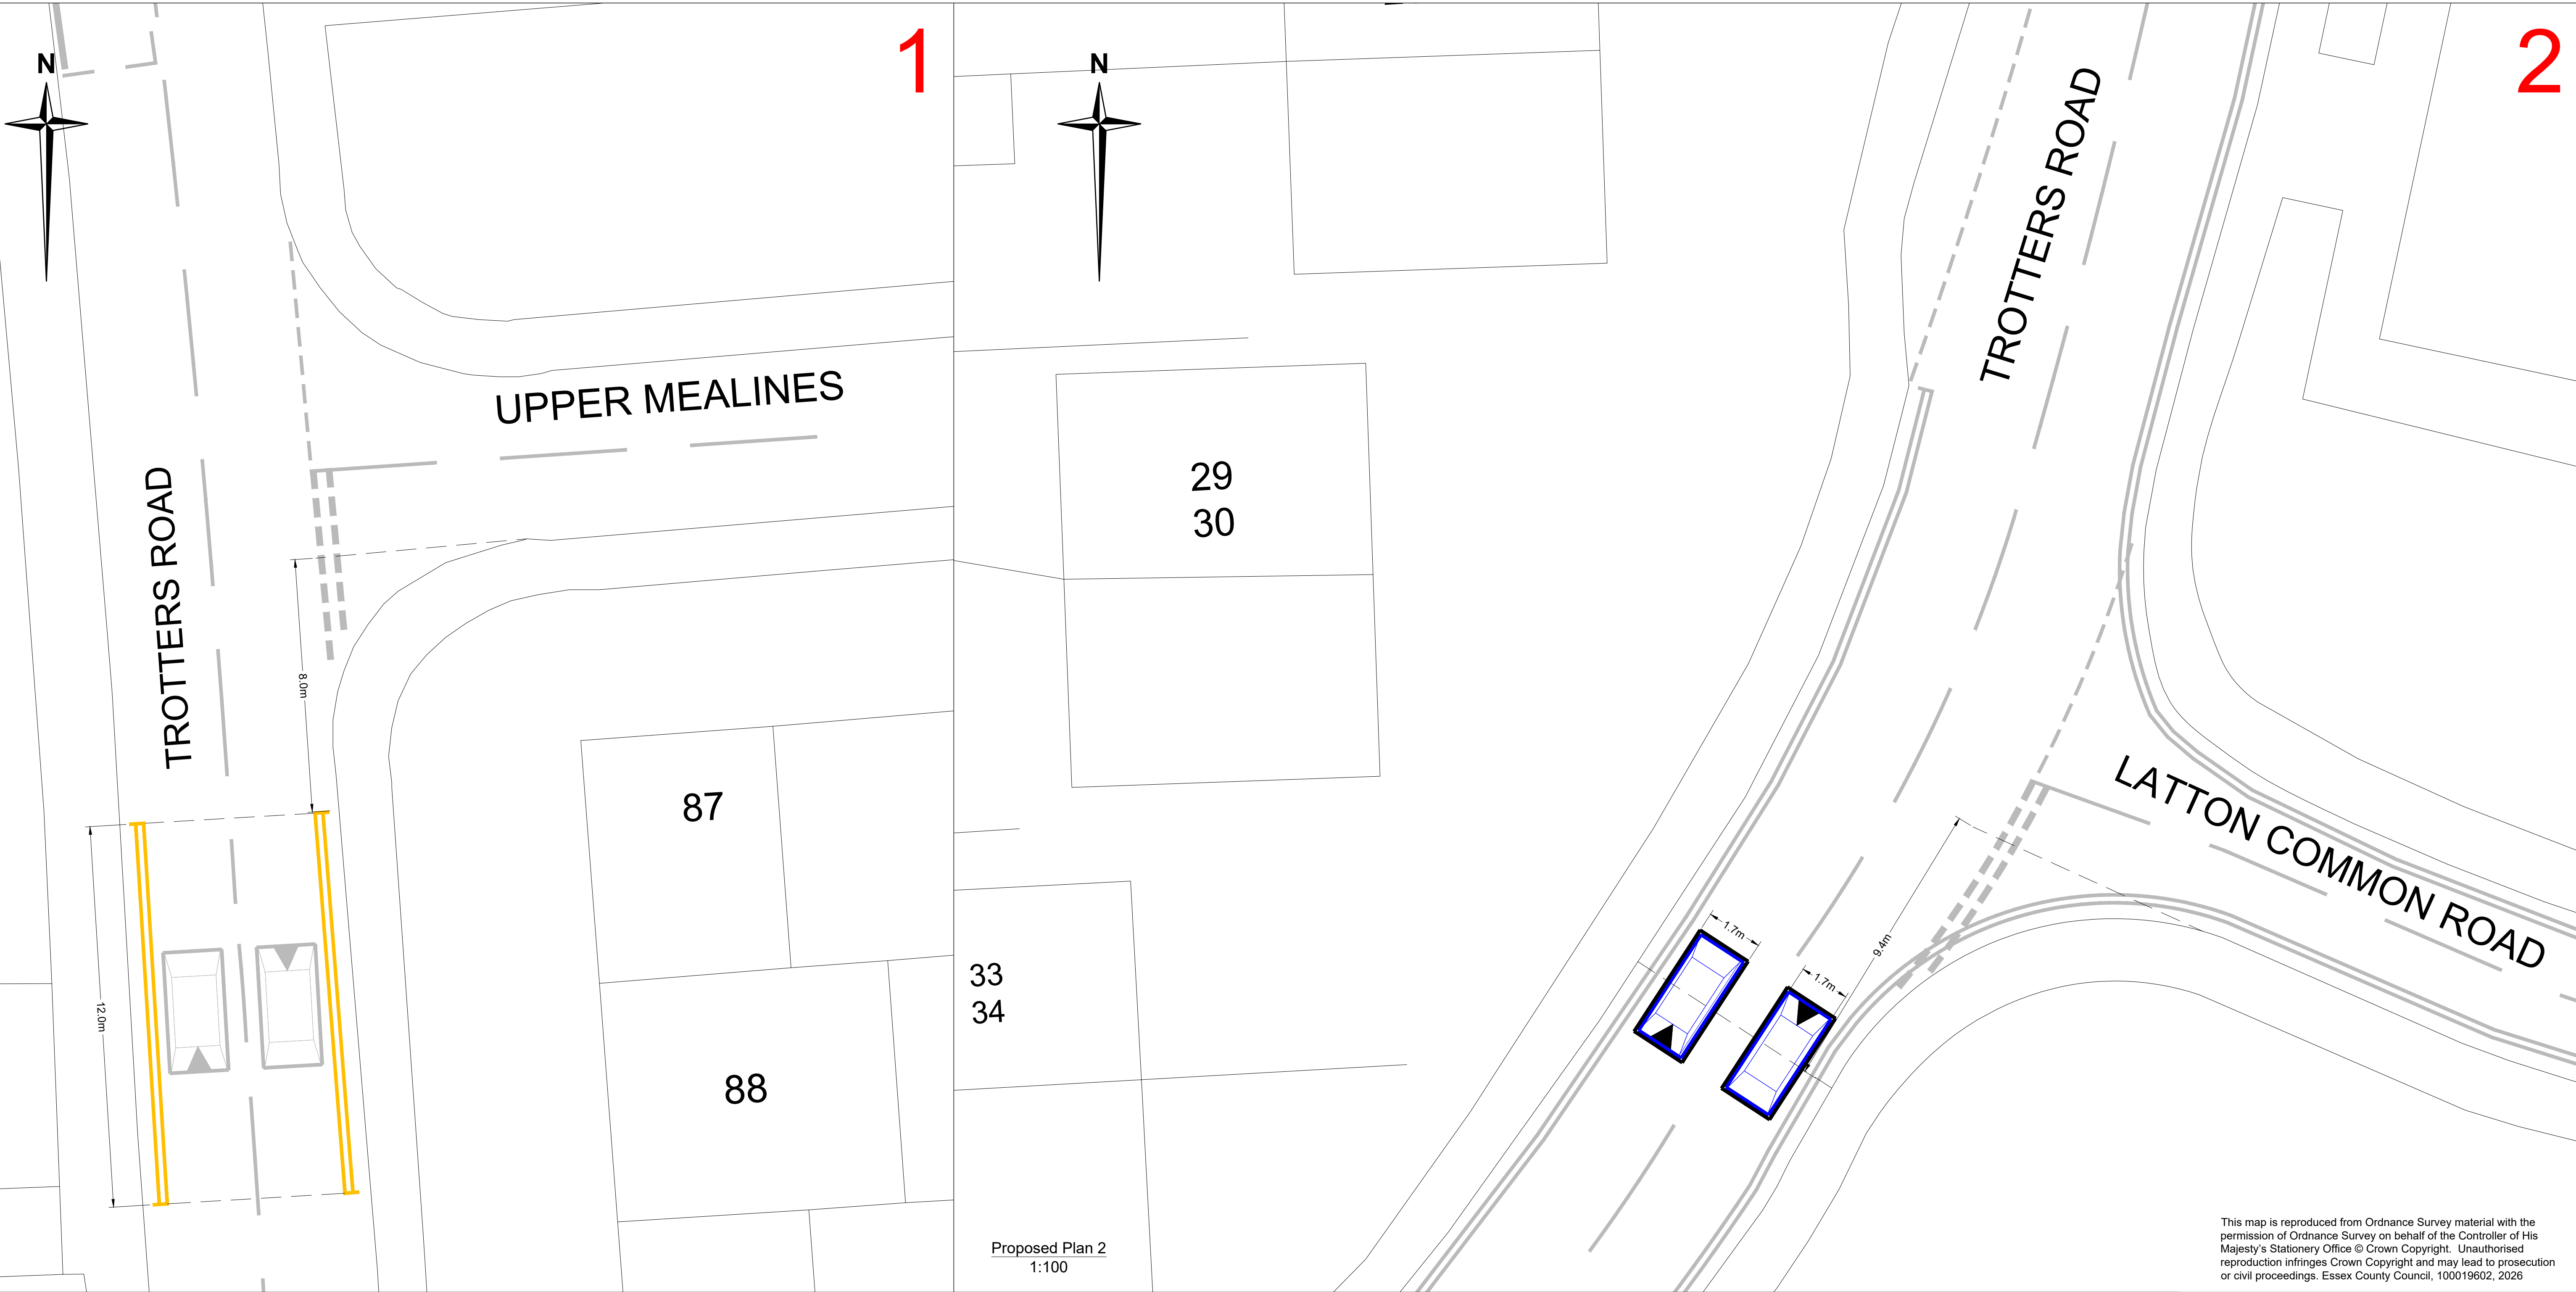


Proposed Plan 2
1:100

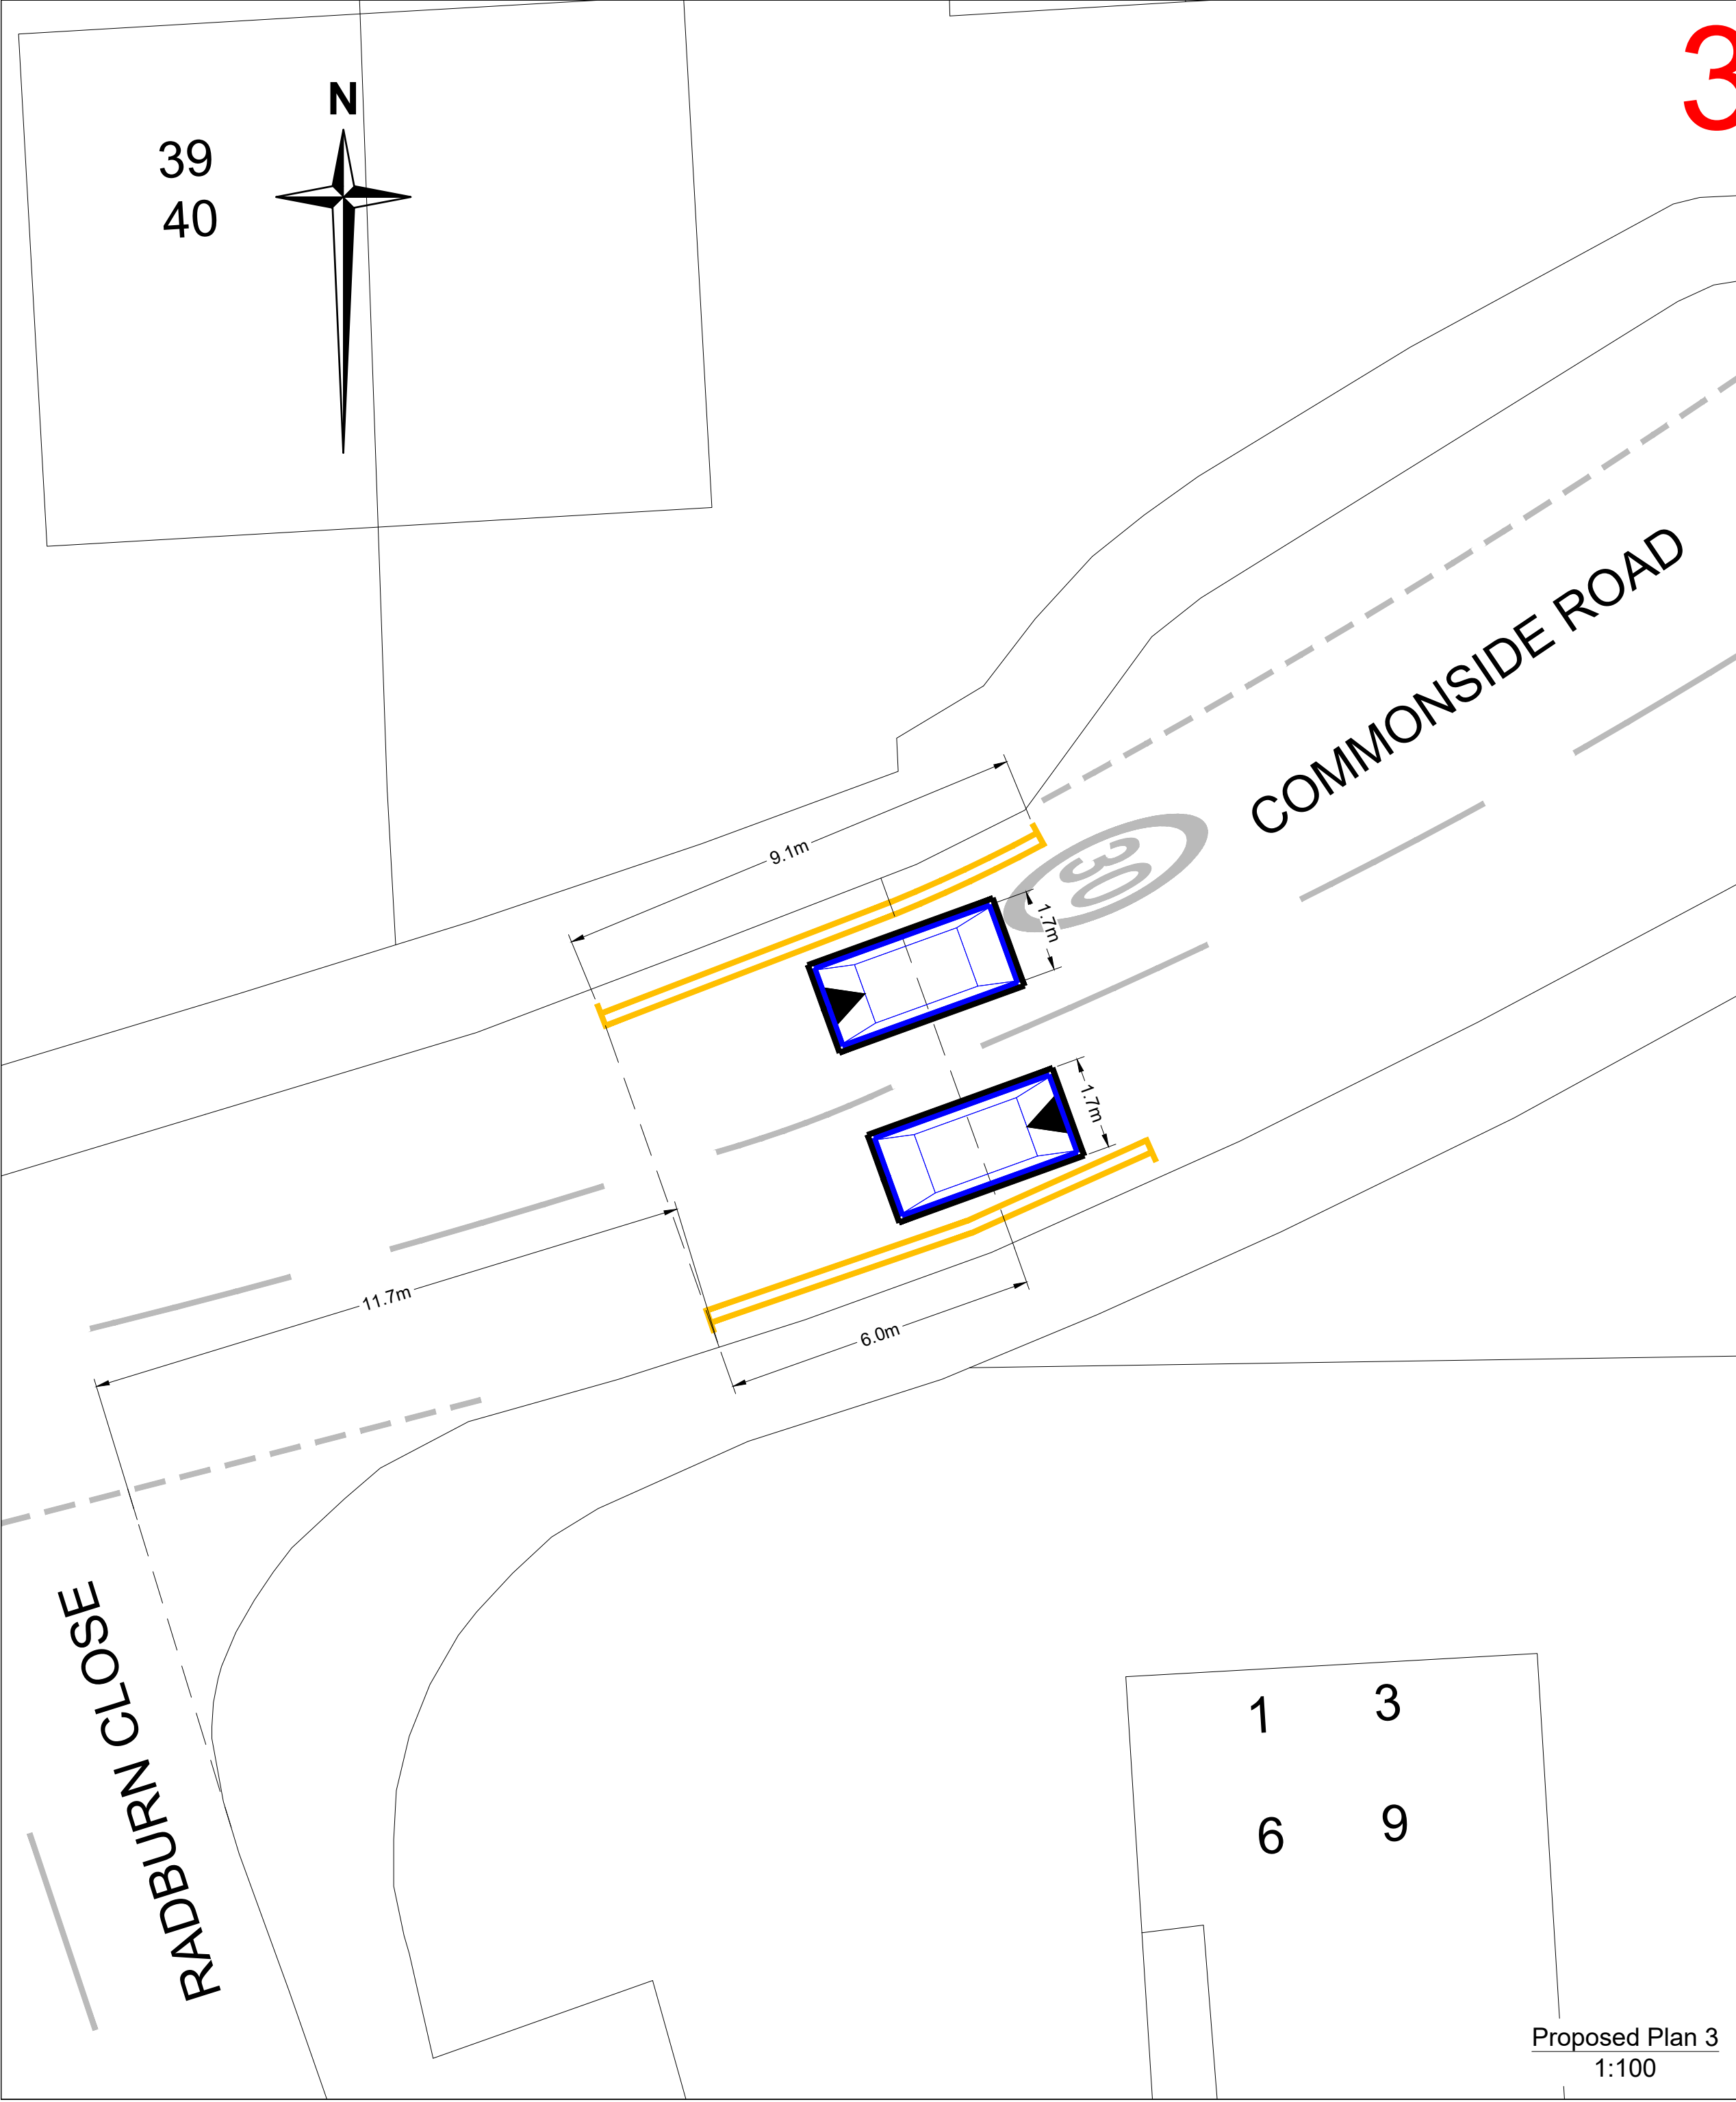

Proposed Plan 3
1:100

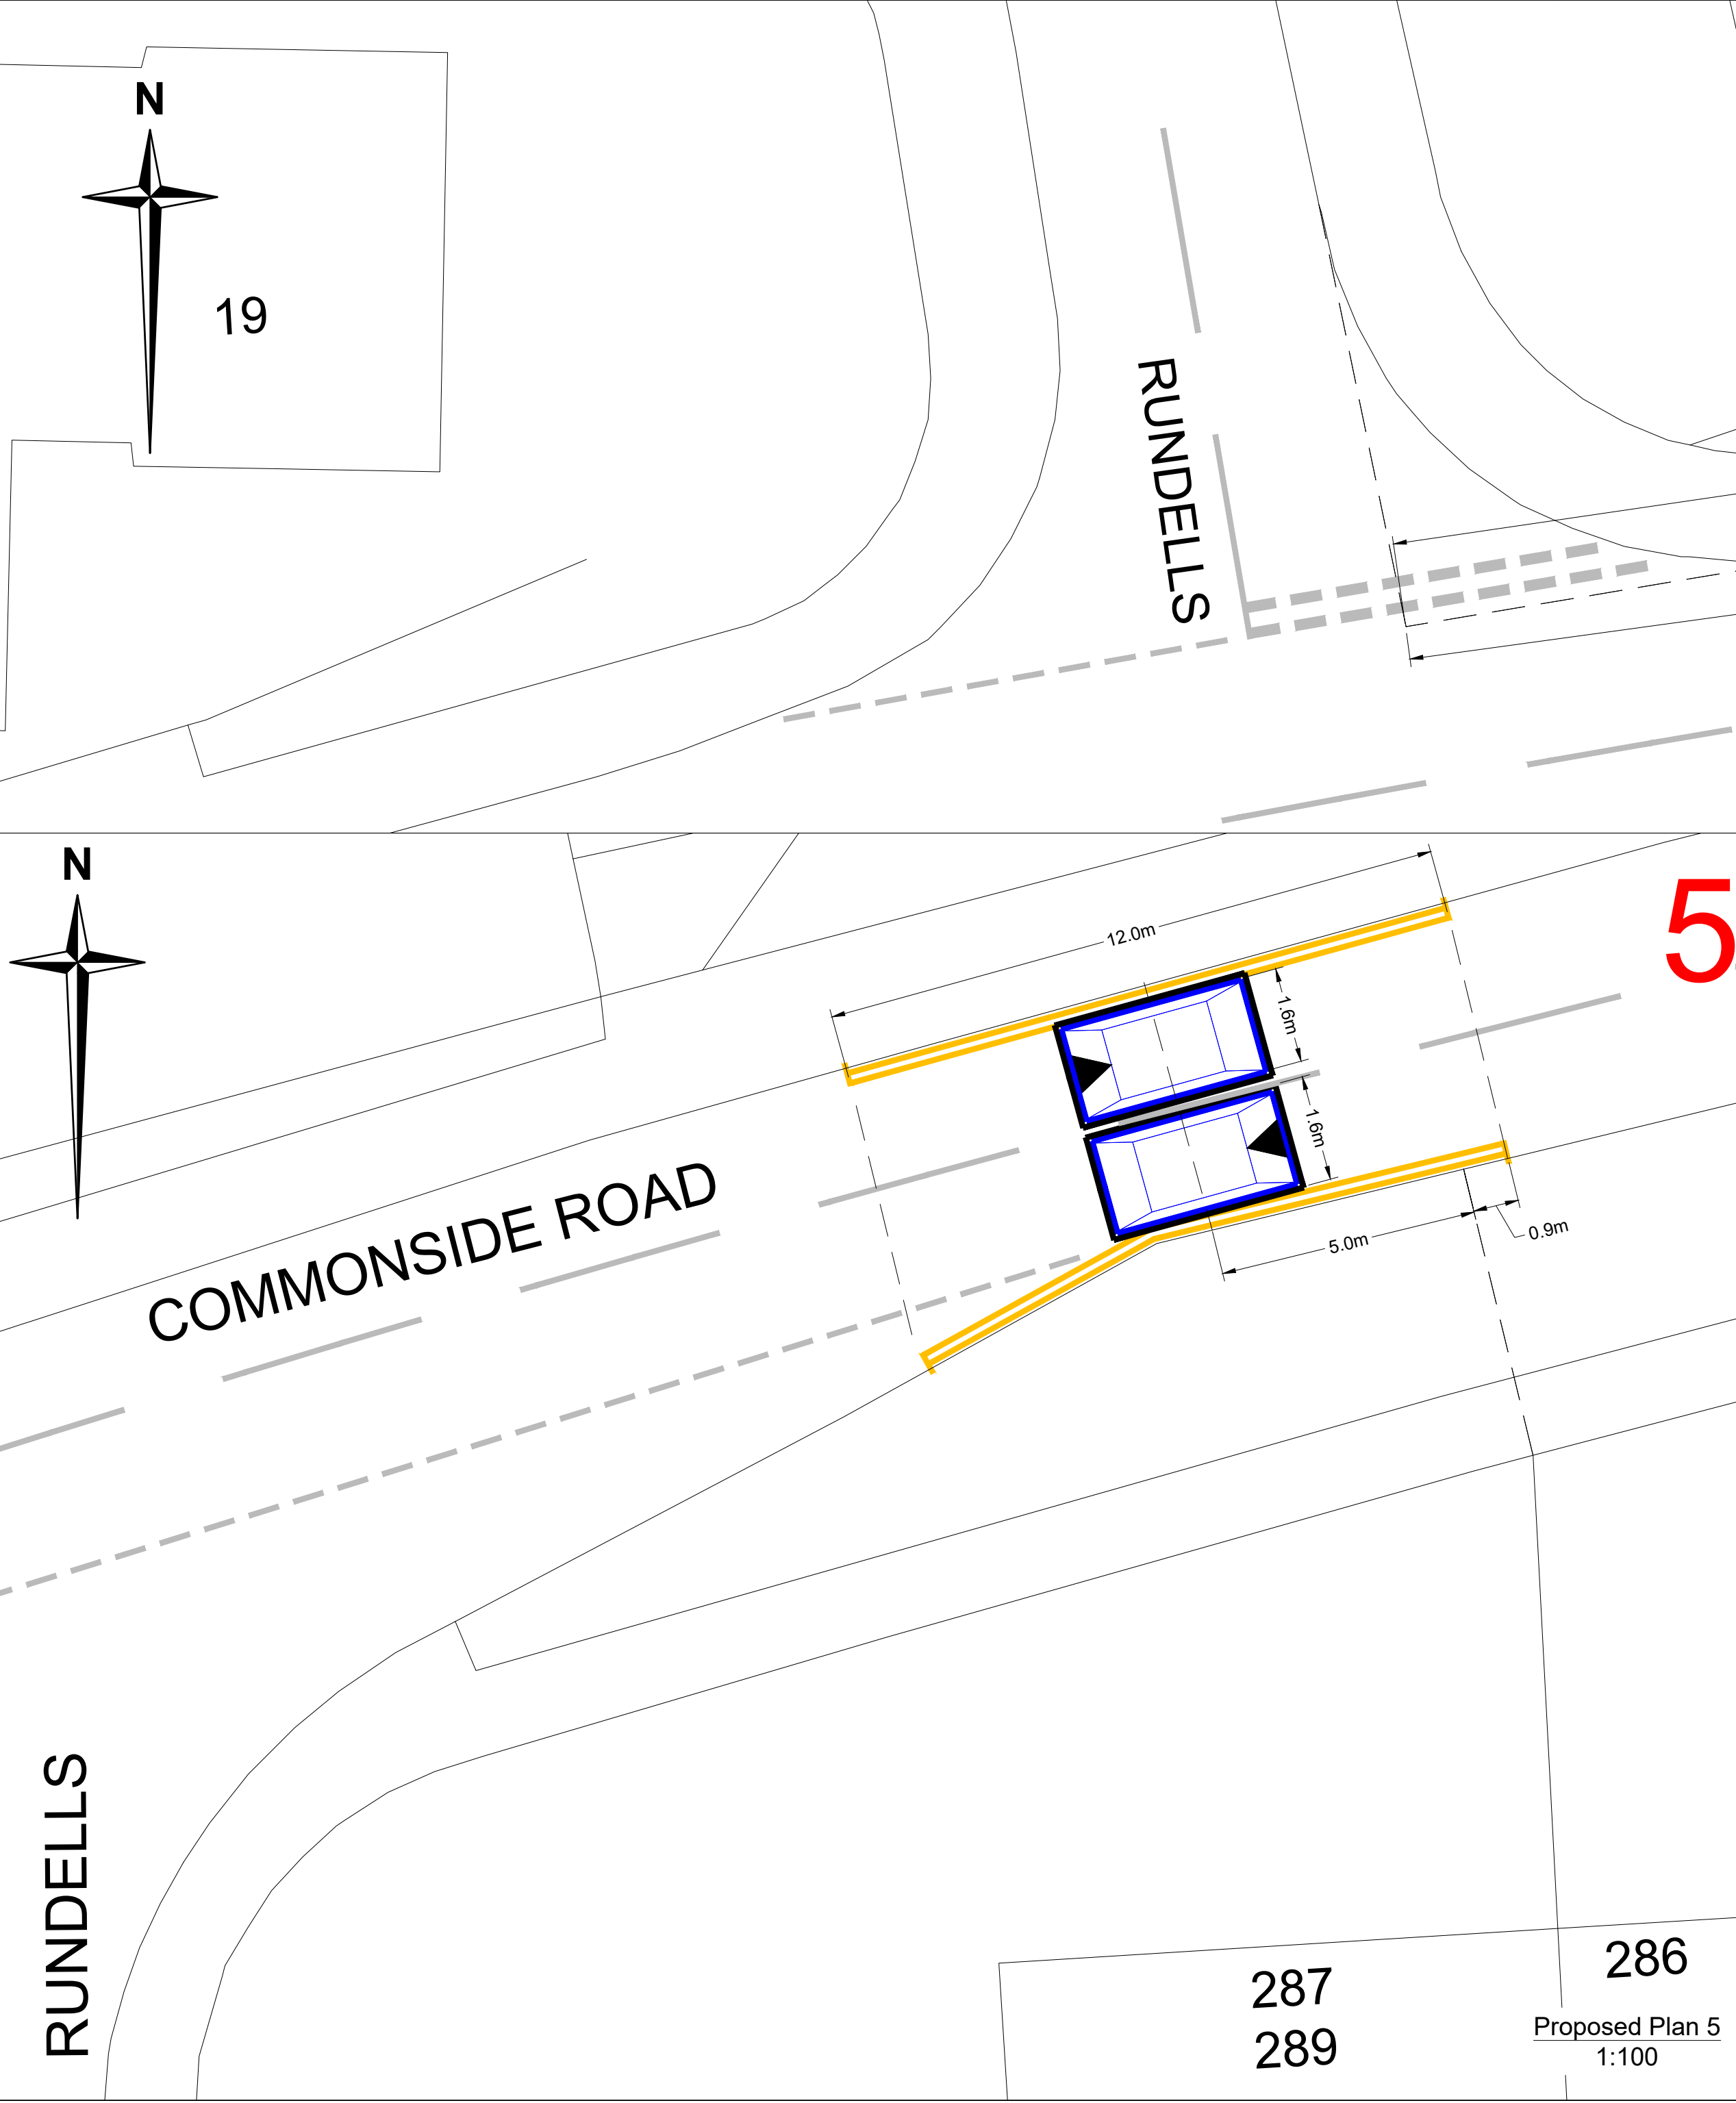

Proposed Plan 5
1:100

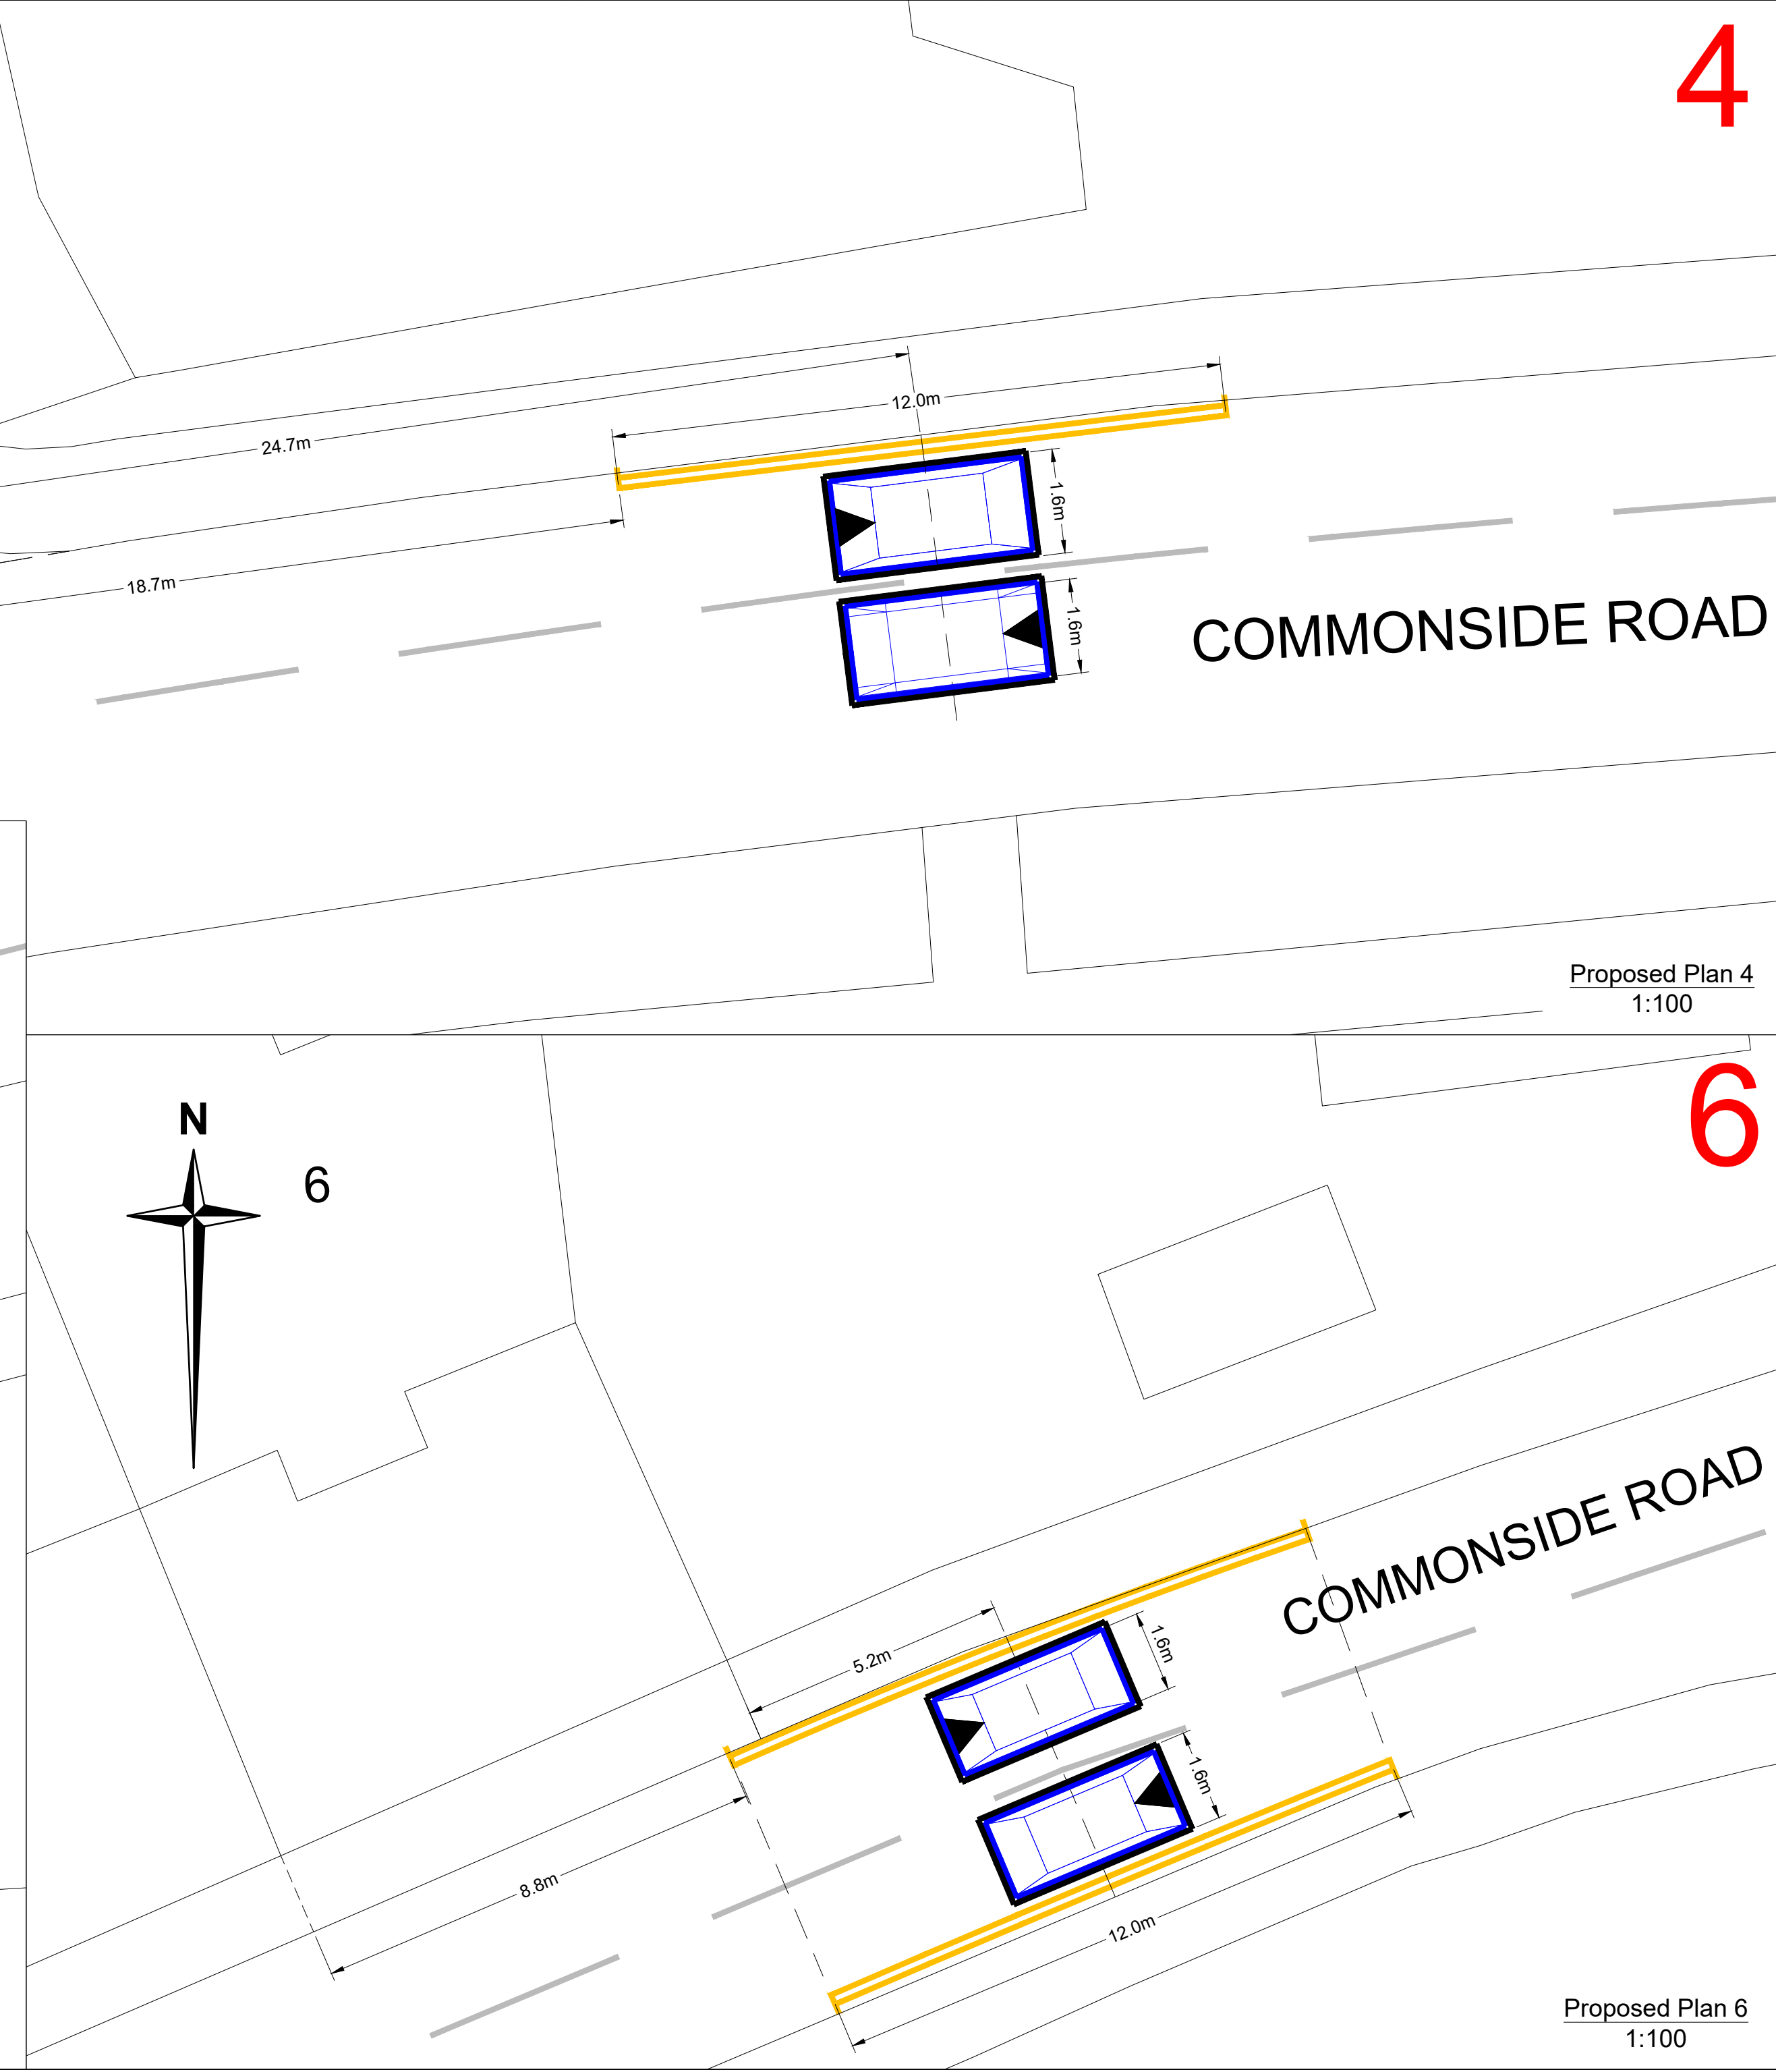

Proposed Plan 6
1:100

This map is reproduced from Ordnance Survey material with the permission of Ordnance Survey on behalf of the Controller of His Majesty's Stationery Office © Crown Copyright. Unauthorised reproduction infringes Crown Copyright and may lead to prosecution or civil proceedings. Essex County Council, 100019602, 2026

Proposed key:

- Area of Interest.
- Proposed speed cushion 3.6m long (Widths vary).
- Existing speed cushion (for reference)
- Proposed NMAAT (no waiting at any time) road markings to be installed.
- Existing road markings to remain.

Rev.	Date	Description of revision	Drawn	Checked	Reviewed	Approved

DRAWING STATUS

Consultation

Essex Highways

Essex Highways, Seax House, Victoria Road South, Chelmsford, CM1 1QH.
Tel: 0345 6037631

© Essex County Council

SCHEME TITLE

**Local Highways Panel
Commonside Road, Harlow
CM18 7FF**

DRAWING TITLE

**Proposed Speed Cushions
& No Waiting At Any Time
restrictions**

DESIGNED	DRAWN	CHECKED	REVIEWED	APPROVED
JM	JM			
DATE	DATE	DATE	DATE	DATE
MAR 26	MAR 26			

DRAWING UNITS IN N.O.
DIMENSIONS IN METRES
LEVELS IN MILLIMETRES

SCALE AT A0 (1189x841mm)
As Shown

DRAWING No. **LHAR222003-02 TRO**

REV. **-**

RINGWAY JACOBS
Integrated expertise

Essex County Council