


LEXDEN ROAD IMPROVEMENT SCHEME

ST MARY'S SCHOOL IMPROVEMENTS

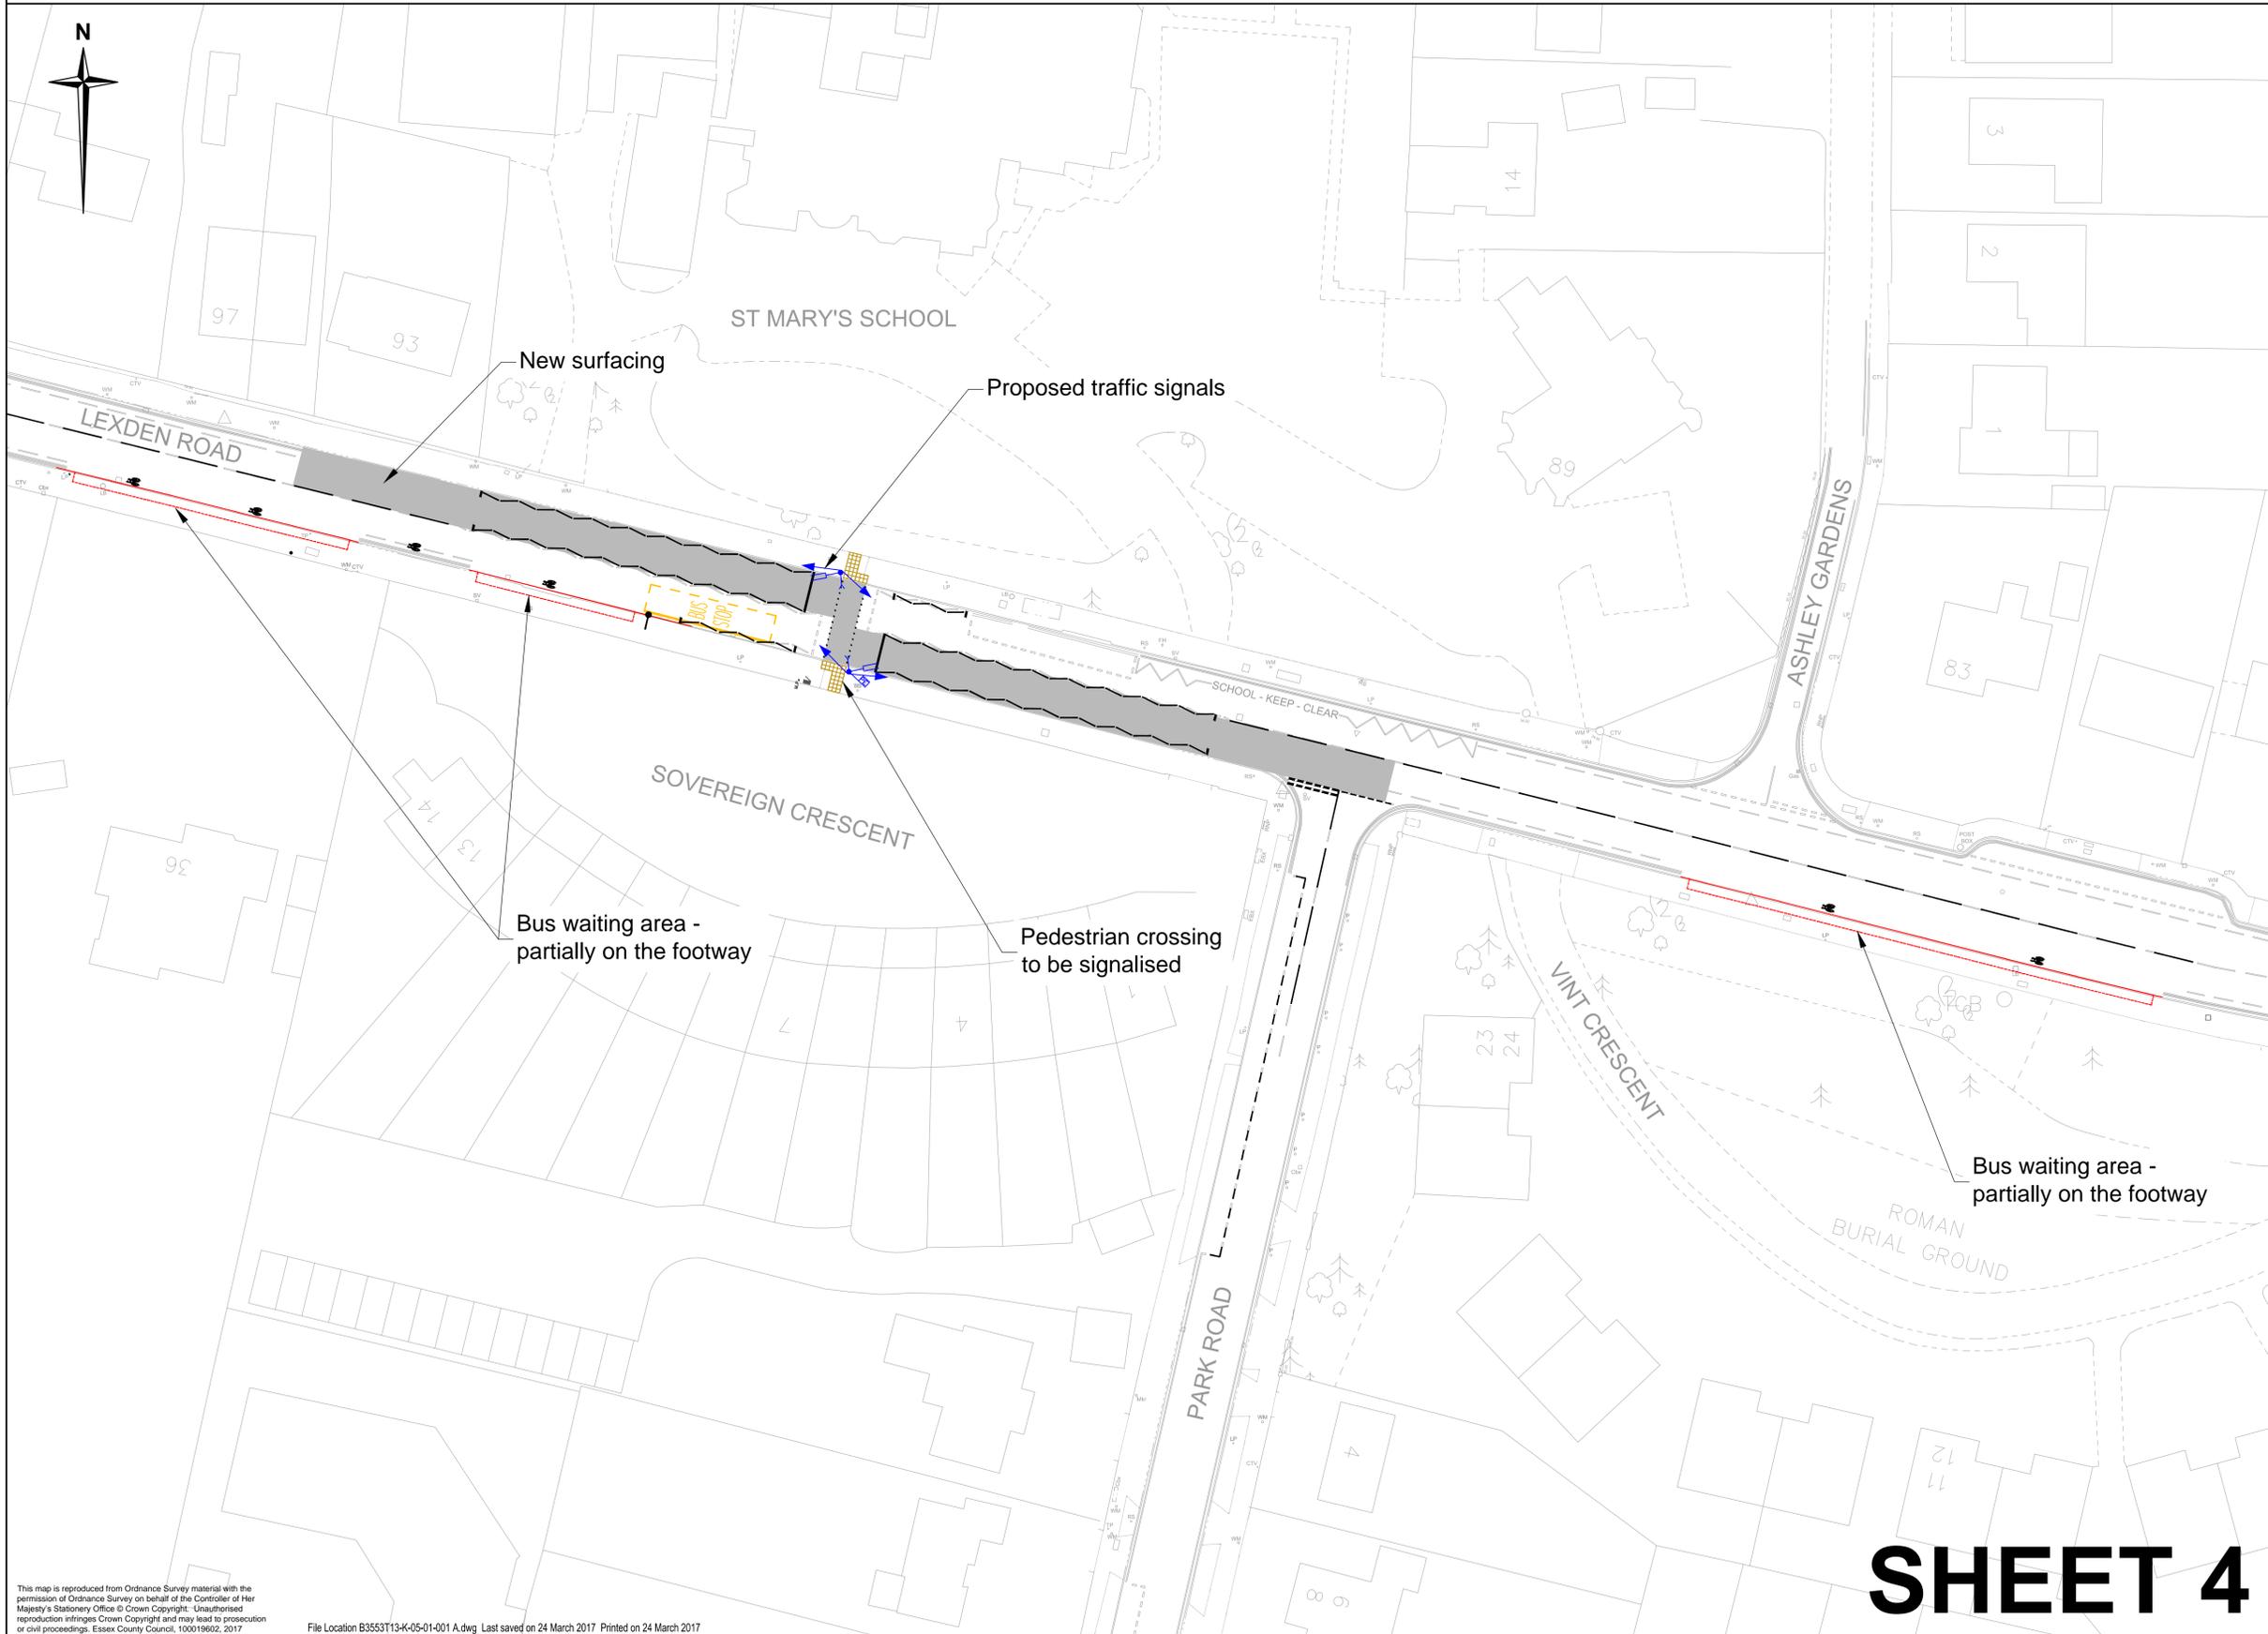

SHEET 4

This map is reproduced from Ordnance Survey material with the permission of Ordnance Survey on behalf of the Controller of Her Majesty's Stationery Office © Crown Copyright. Unauthorised reproduction infringes Crown Copyright and may lead to prosecution or civil proceedings. Essex County Council, 100019602, 2017

File Location B3553T13-K-05-01-001 A.dwg Last saved on 24 March 2017 Printed on 24 March 2017