


# LEXDEN ROAD IMPROVEMENT SCHEME EAST END WORKS AND PUBLIC REALM

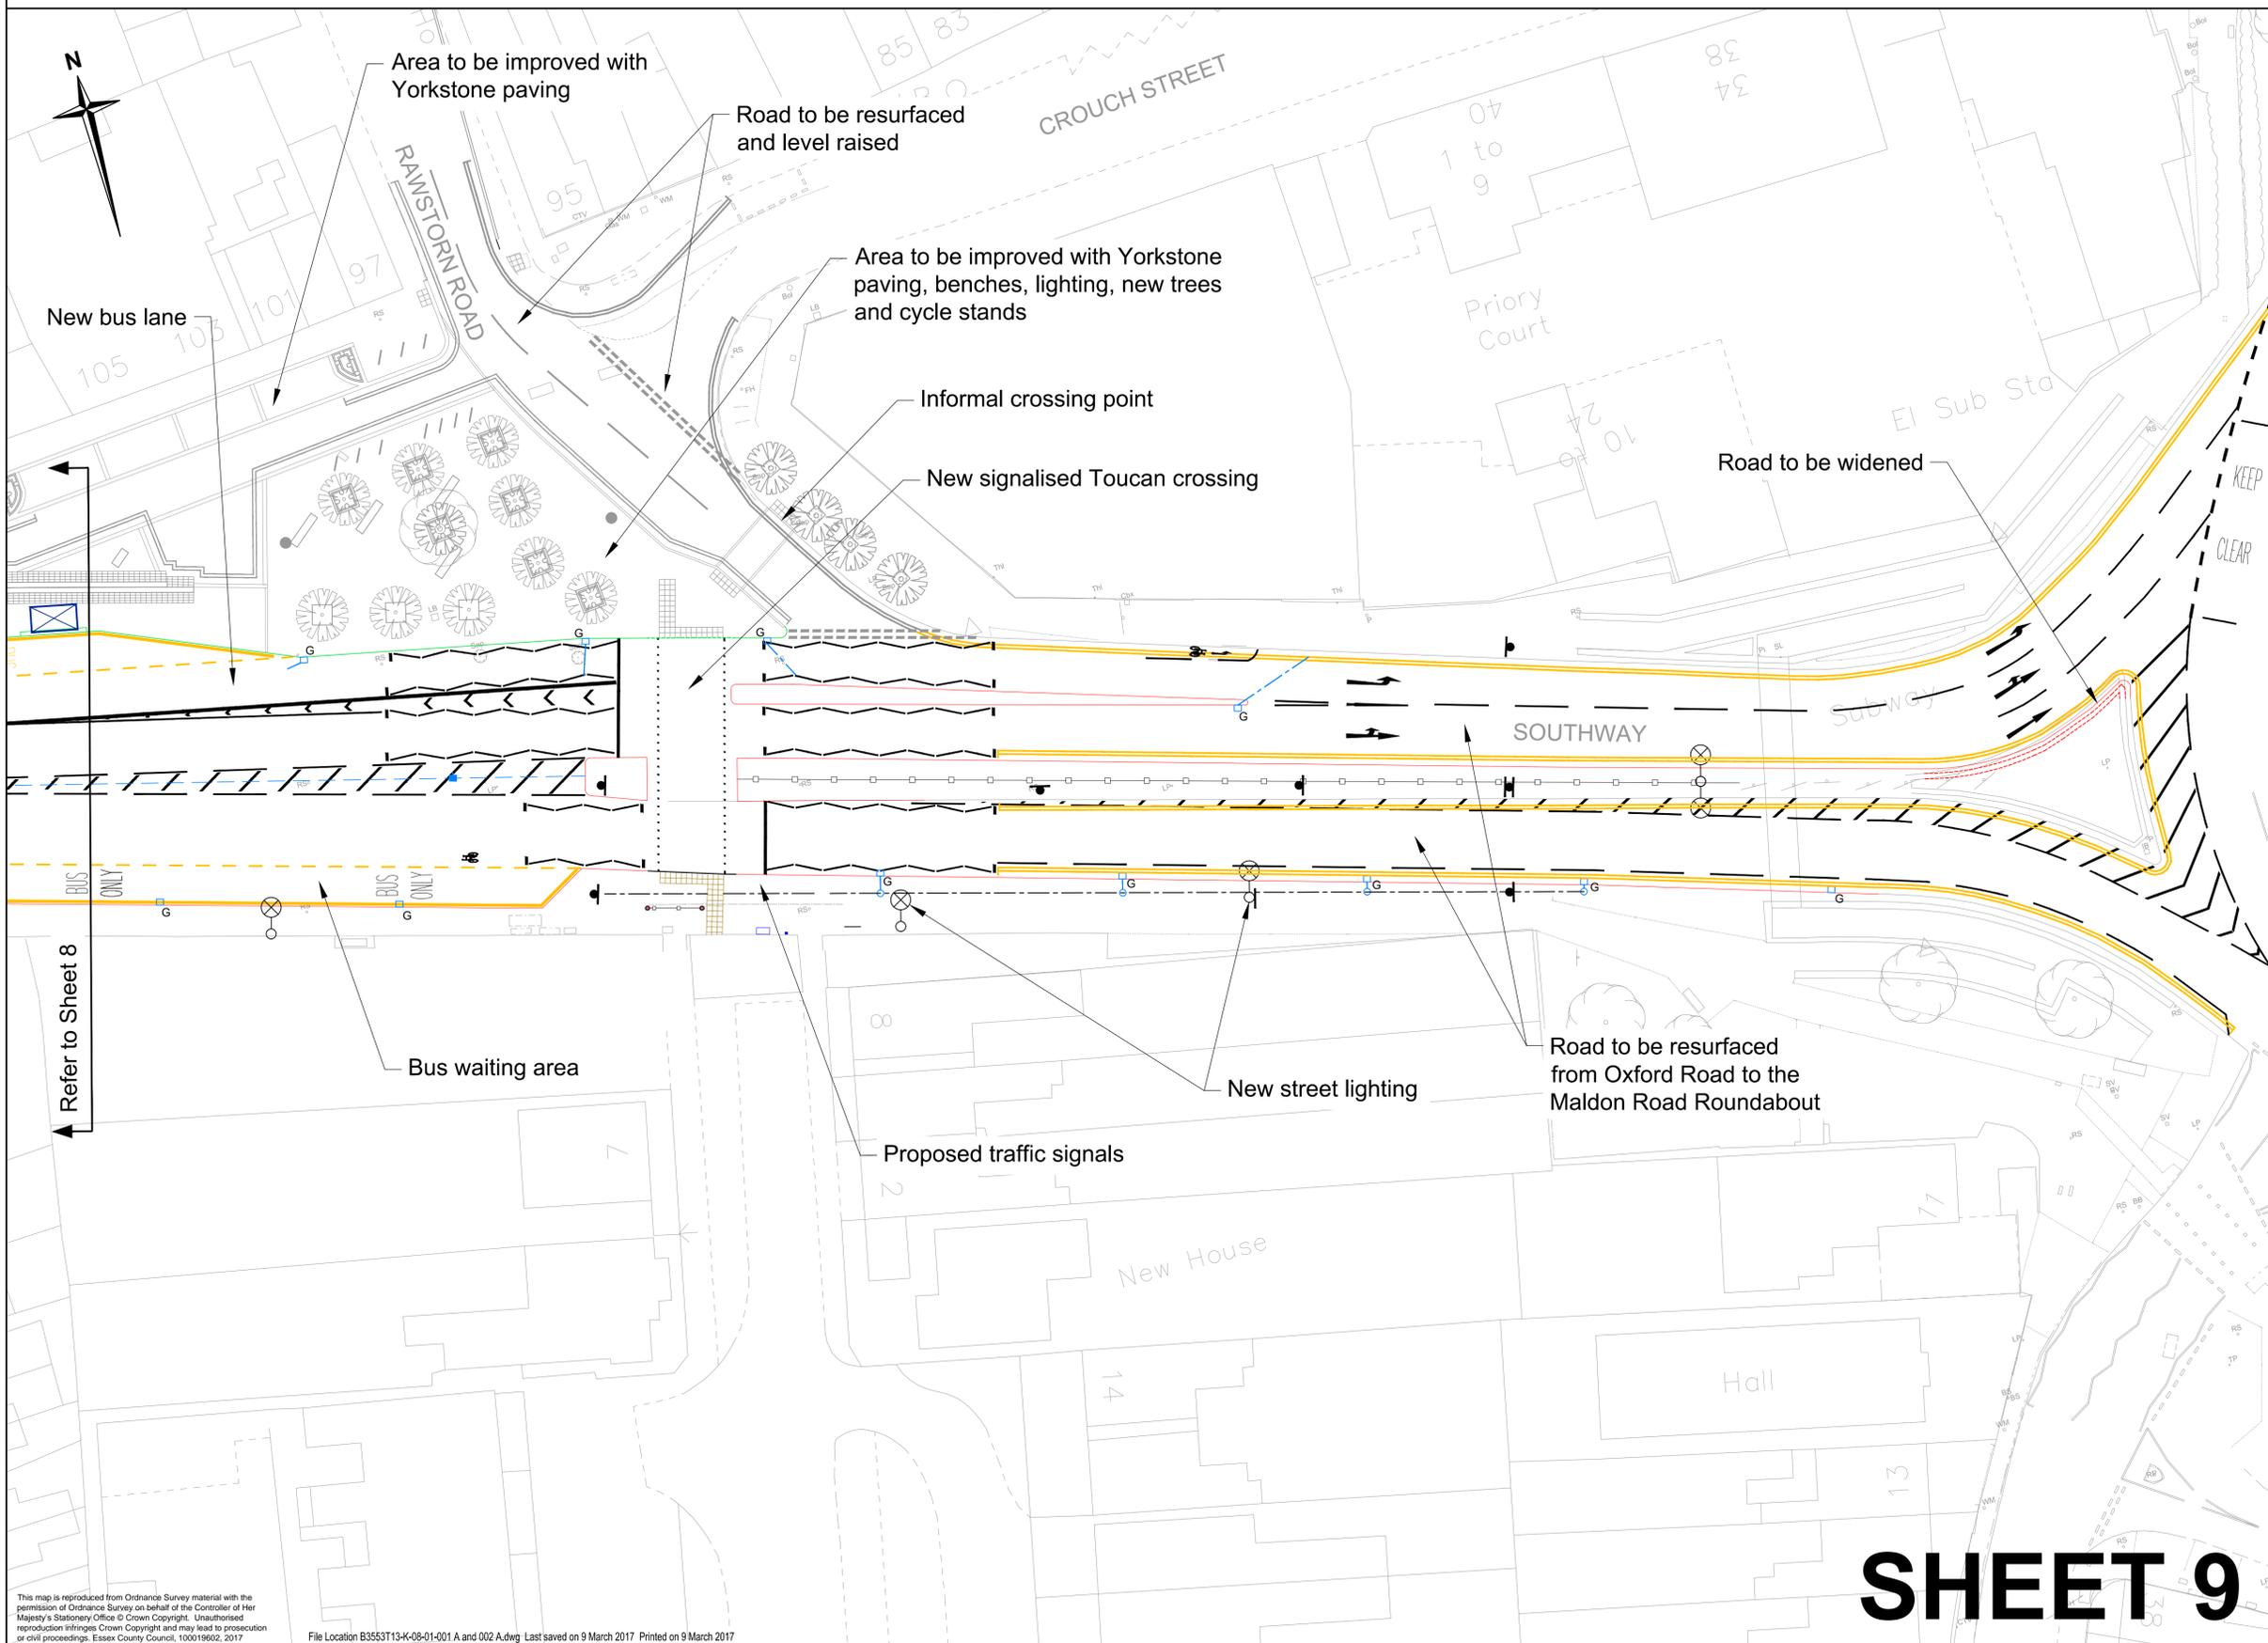

## SHEET 9

This map is reproduced from Ordnance Survey material with the permission of Ordnance Survey on behalf of the Controller of Her Majesty's Stationery Office © Crown Copyright. Unauthorised reproduction infringes Crown Copyright and may lead to prosecution or civil proceedings. Essex County Council, 100019602, 2017

File Location B3553T13-K-08-01-001 A and 002 A.dwg Last saved on 9 March 2017 Printed on 9 March 2017