


Notes

1. Do not scale.

Key

- Proposed section of footway converted to a shared use unsegregated facility
- Proposed section of two-way road converted to one-way traffic
- Proposed sign
- Existing sign to remain
- Existing / Proposed lighting column
- Proposed white road marking
- Existing white road marking to remain and be refreshed as necessary
- Proposed yellow road marking
- Existing yellow road marking to remain and be refreshed as necessary
- Existing white / yellow road marking to be removed
- Proposed buff tactile paving
- Proposed corduroy tactile paving

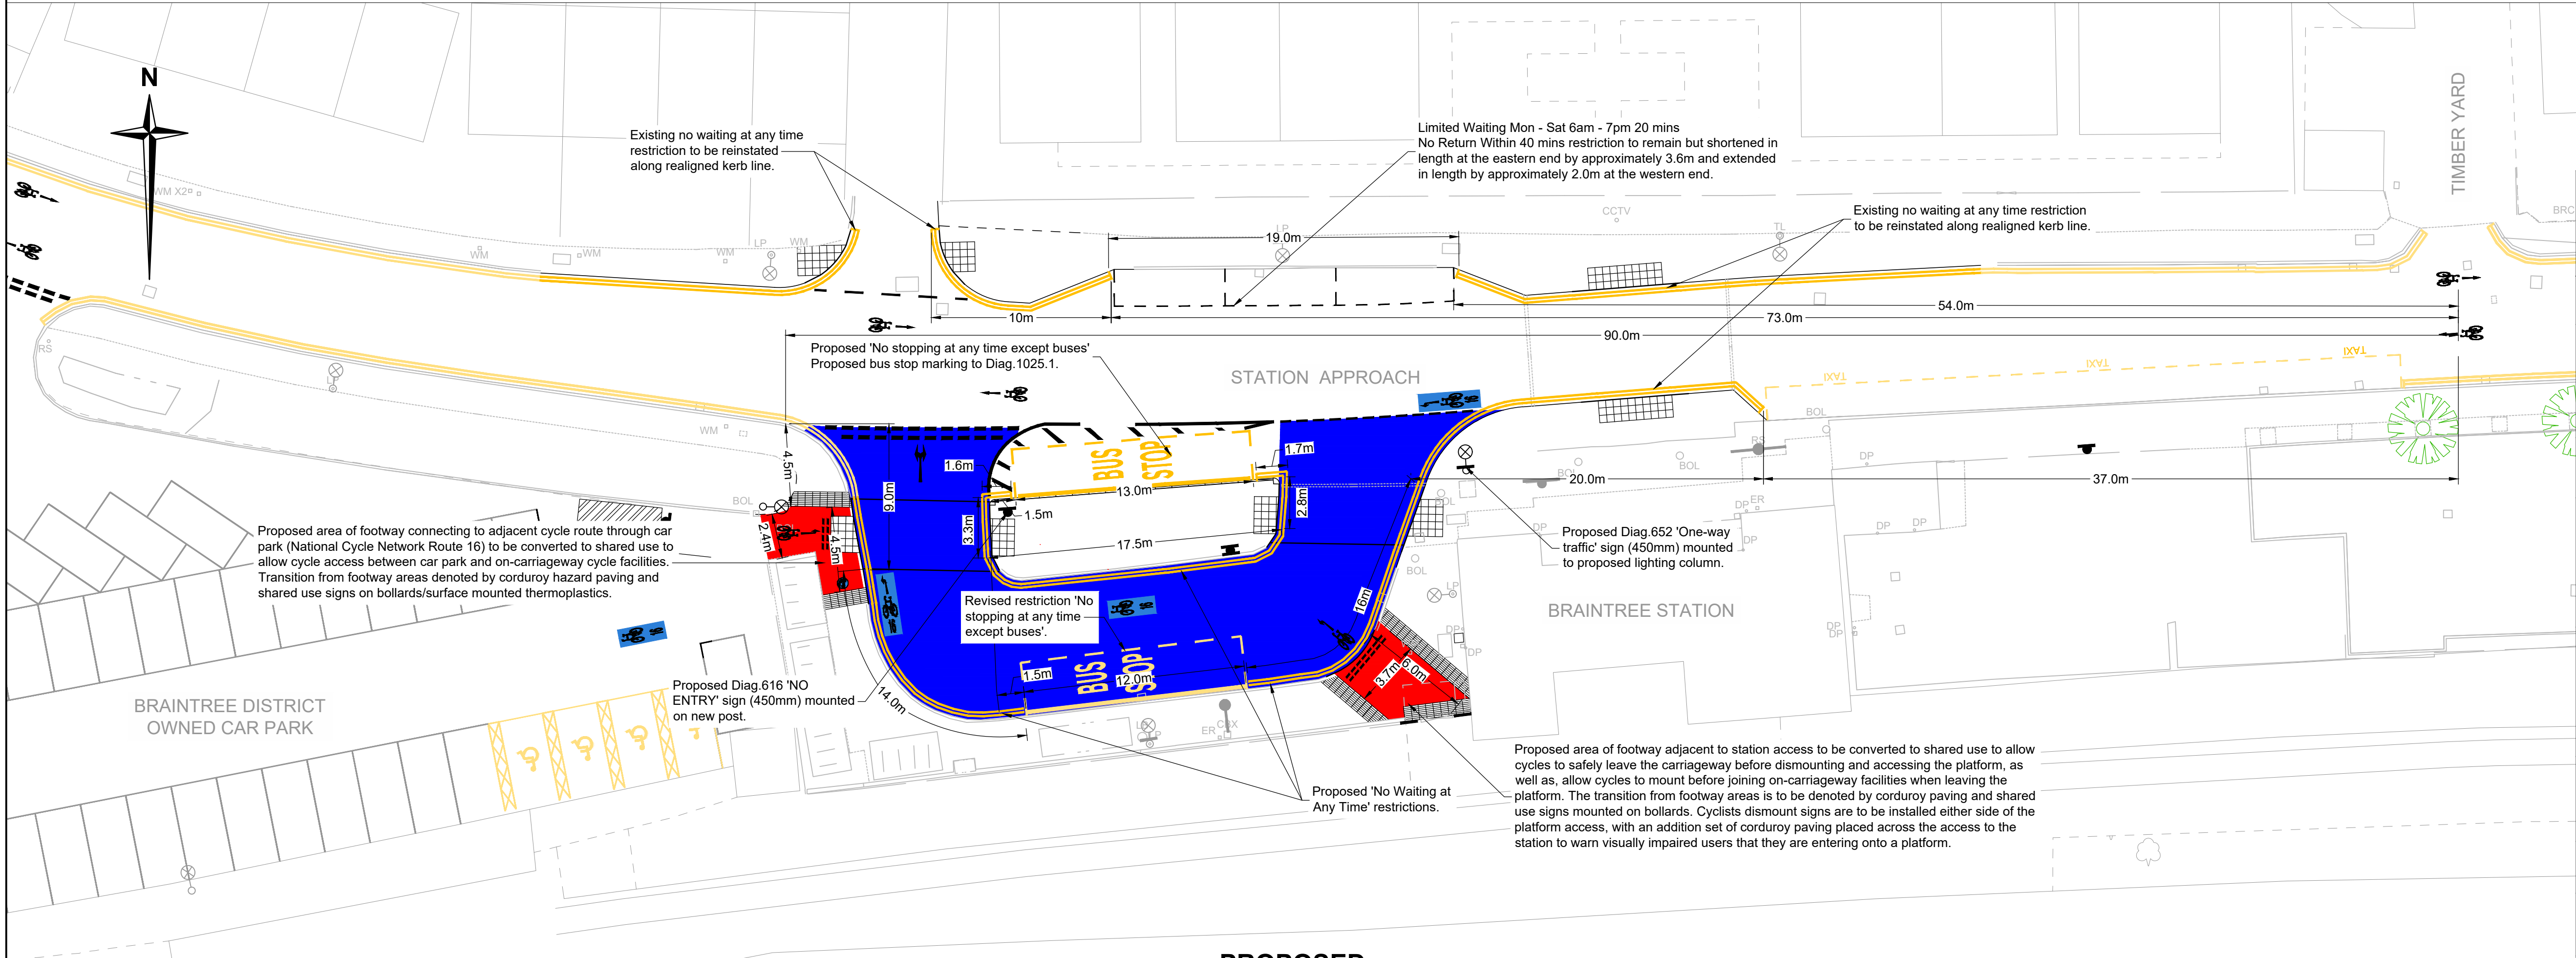

Rev	Date	Description of revision	Drawn	Checked	Reviewed	Approved
C	11/23	Minor amendments to double yellow lines west of northern bus stop	MC	BA	PN	PN
B	11/23	Minor amendments to notes	MC	BA	PN	PN
A	11/23	Minor amendments to notes	MC	BA	PN	PN

DRAWING STATUS

FOR APPROVAL

Essex
Highways

Essex Highways, Seax House, Victoria Road South,
Chelmsford, CM1 1QH.
Tel: 0345 6037631
© Essex County Council

SCHEME TITLE

ACTIVE TRAVEL FUND (PHASE 2)
BRAINTREE
STATION APPROACH

DRAWING TITLE

STATION APPROACH
TRO APPLICATION PHASE 2

DESIGNED	DRAWN	CHECKED	REVIEWED	APPROVED
BA	BA	PN	PN	LS
DATE	DATE	DATE	DATE	DATE
SEP 23	SEP 23	SEP 23	SEP 23	SEP 23

DRAWING UNITS U.N.O.
DIMENSIONS IN MILLIMETRES
LEVELS IN METRES

SCALE AT A1 (841X594mm)
1:200

DRAWING No.	REV.
ATF-BRA-05-00-200	C

