


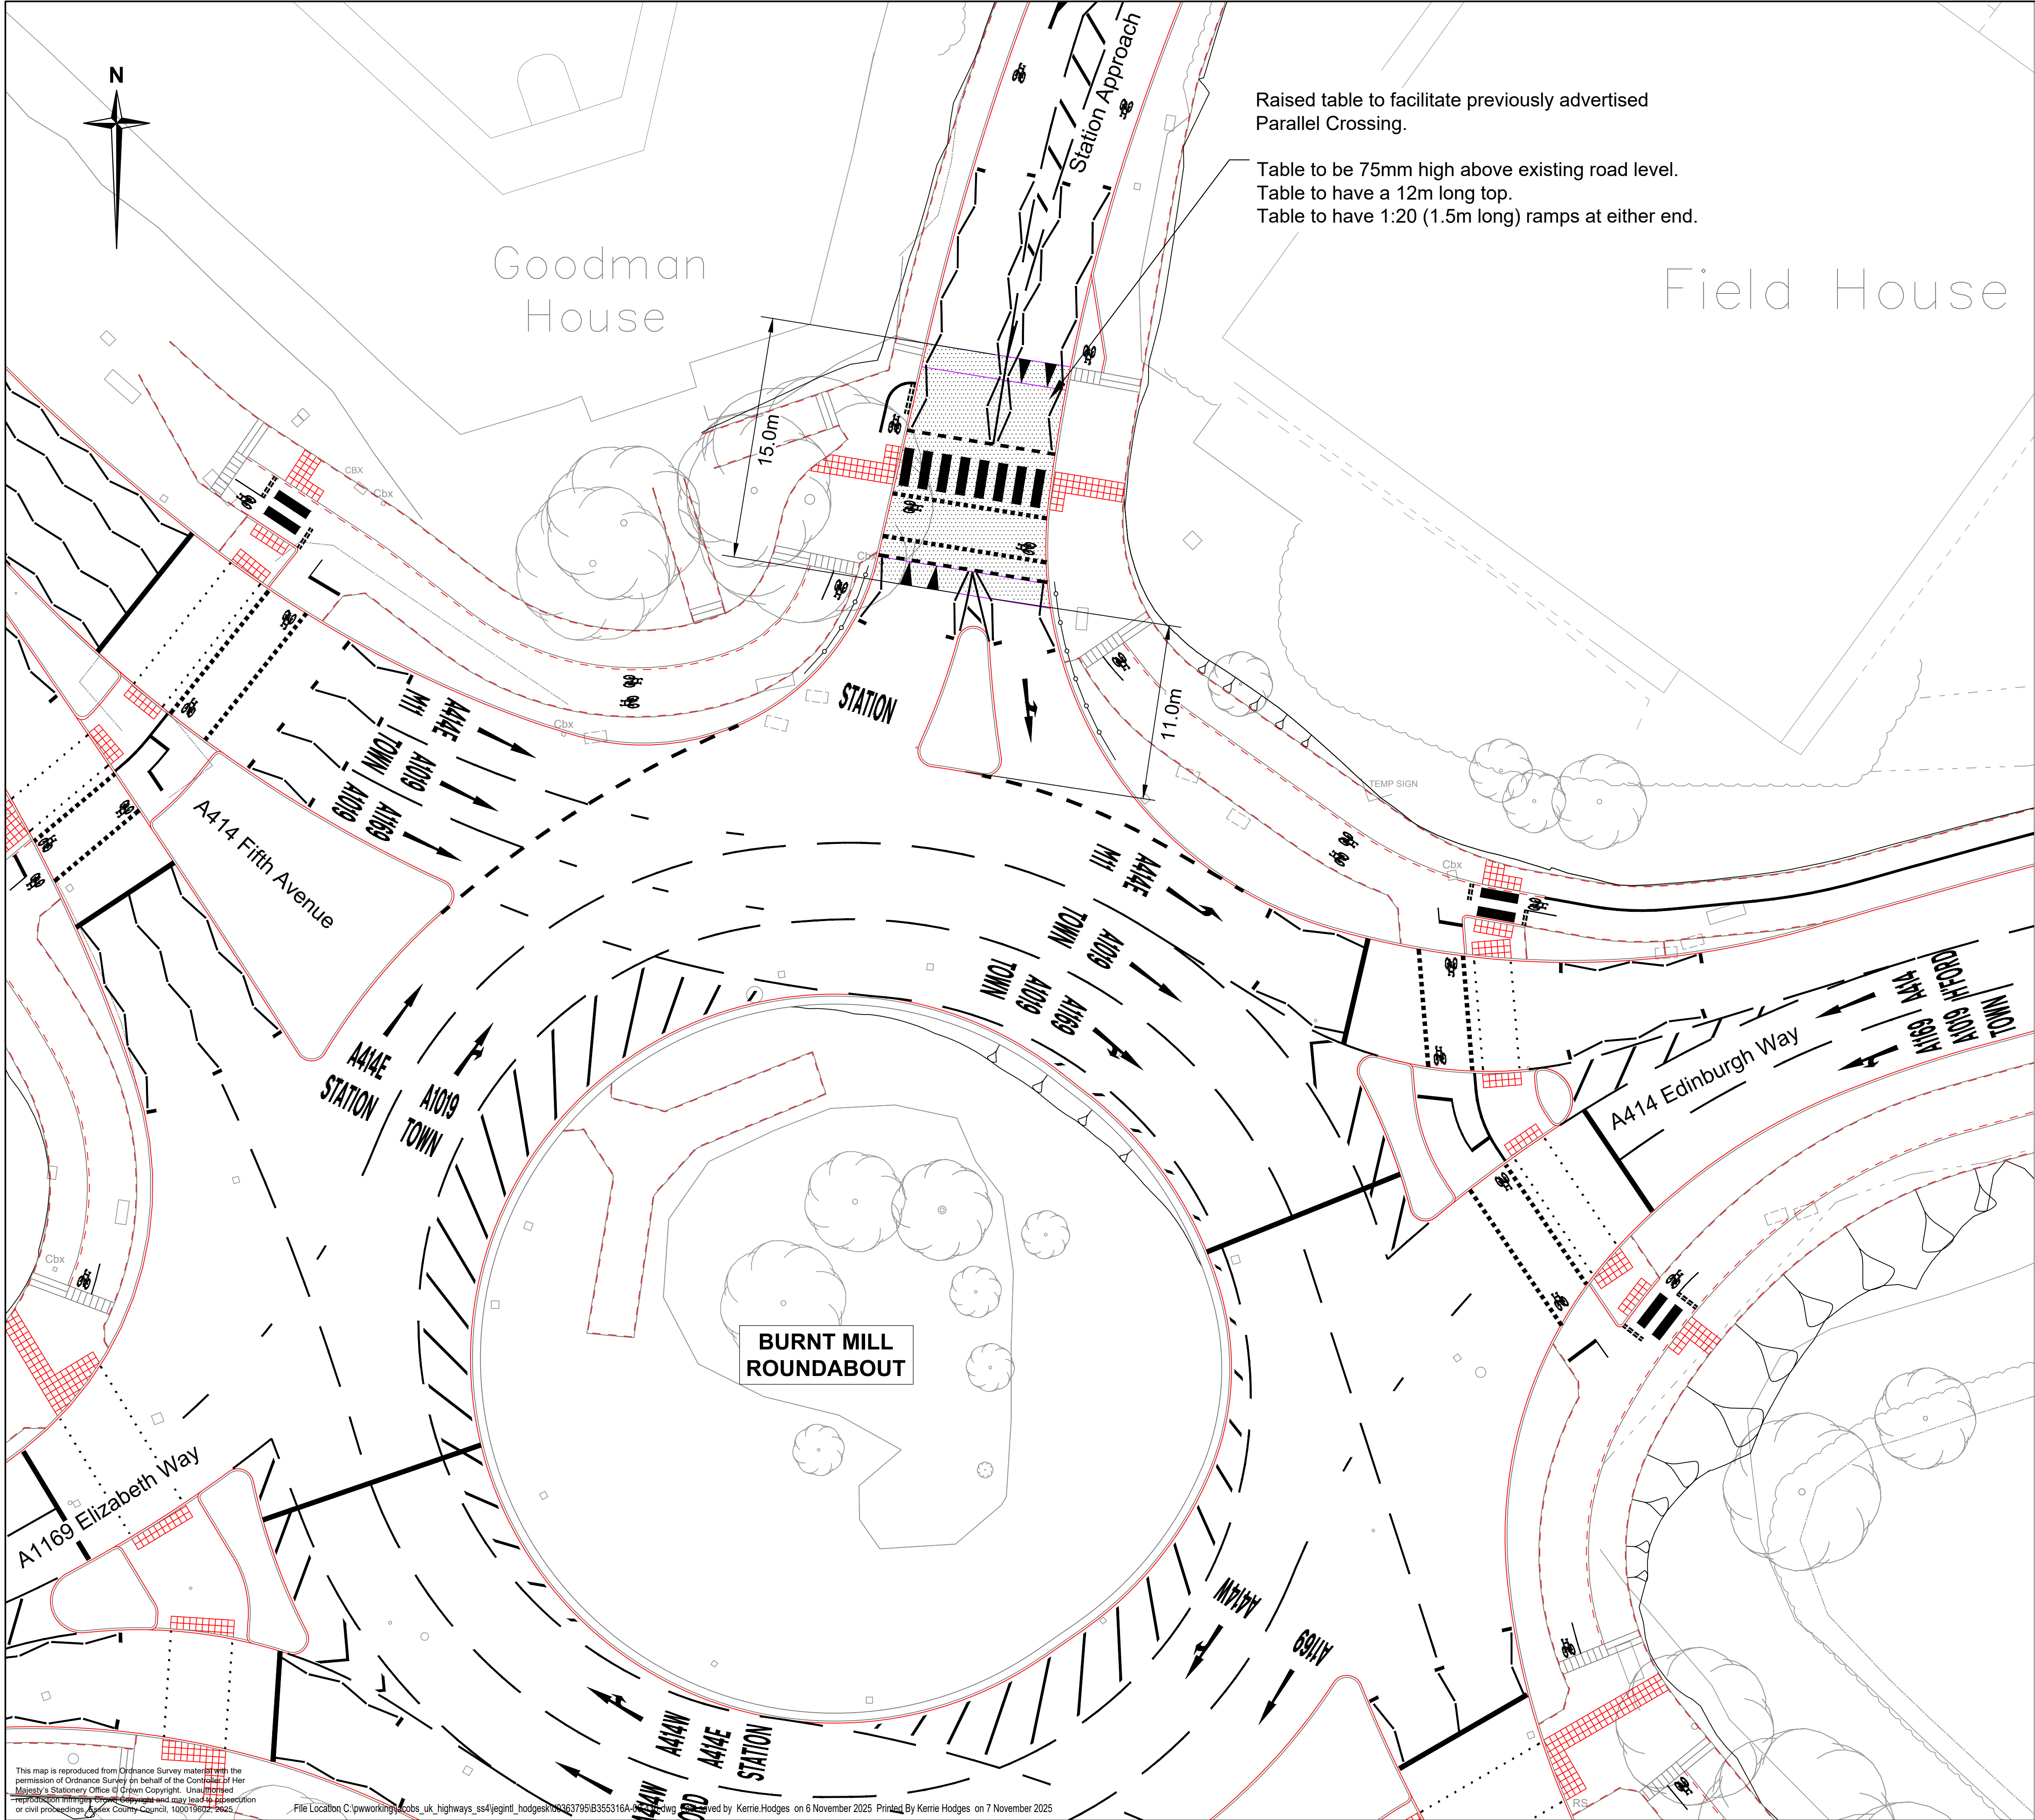

Notes

1. Do not scale.

Key :

- Proposed kerbline
Proposed Raised Table

Rev	Date	Description of revision	Drawn	Checked	Reviewed	Approved
A	11/25	Hump revocations removed	KJH	MPA	MPA	DB

DRAWING STATUS
Fit for Information



Essex Highways, Seax House, Victoria Road South, Chelmsford, CM1 1QH.
Tel: 0345 6037631
© Essex County Council

SCHEME TITLE
HARLOW
NORTH TO CENTRE STC

DRAWING TITLE
TRAFFIC REGULATION ORDERS
RAISED TABLE
SHEET 1 OF 1

DESIGNED	DRAWN	CHECKED	REVIEWED	APPROVED
MPA	MPA	SR	SR	DB
DATE	DATE	DATE	DATE	DATE
JUL 25	JUL 25	JUL 25	JUL 25	JUL 25

DRAWING UNITS U.N.O.
DIMENSIONS IN MILLIMETRES
LEVELS IN METRES

SCALE AT A1 (841X594mm)
1:200

DRAWING No.	REV.
B355316A-00-436	A.1

