


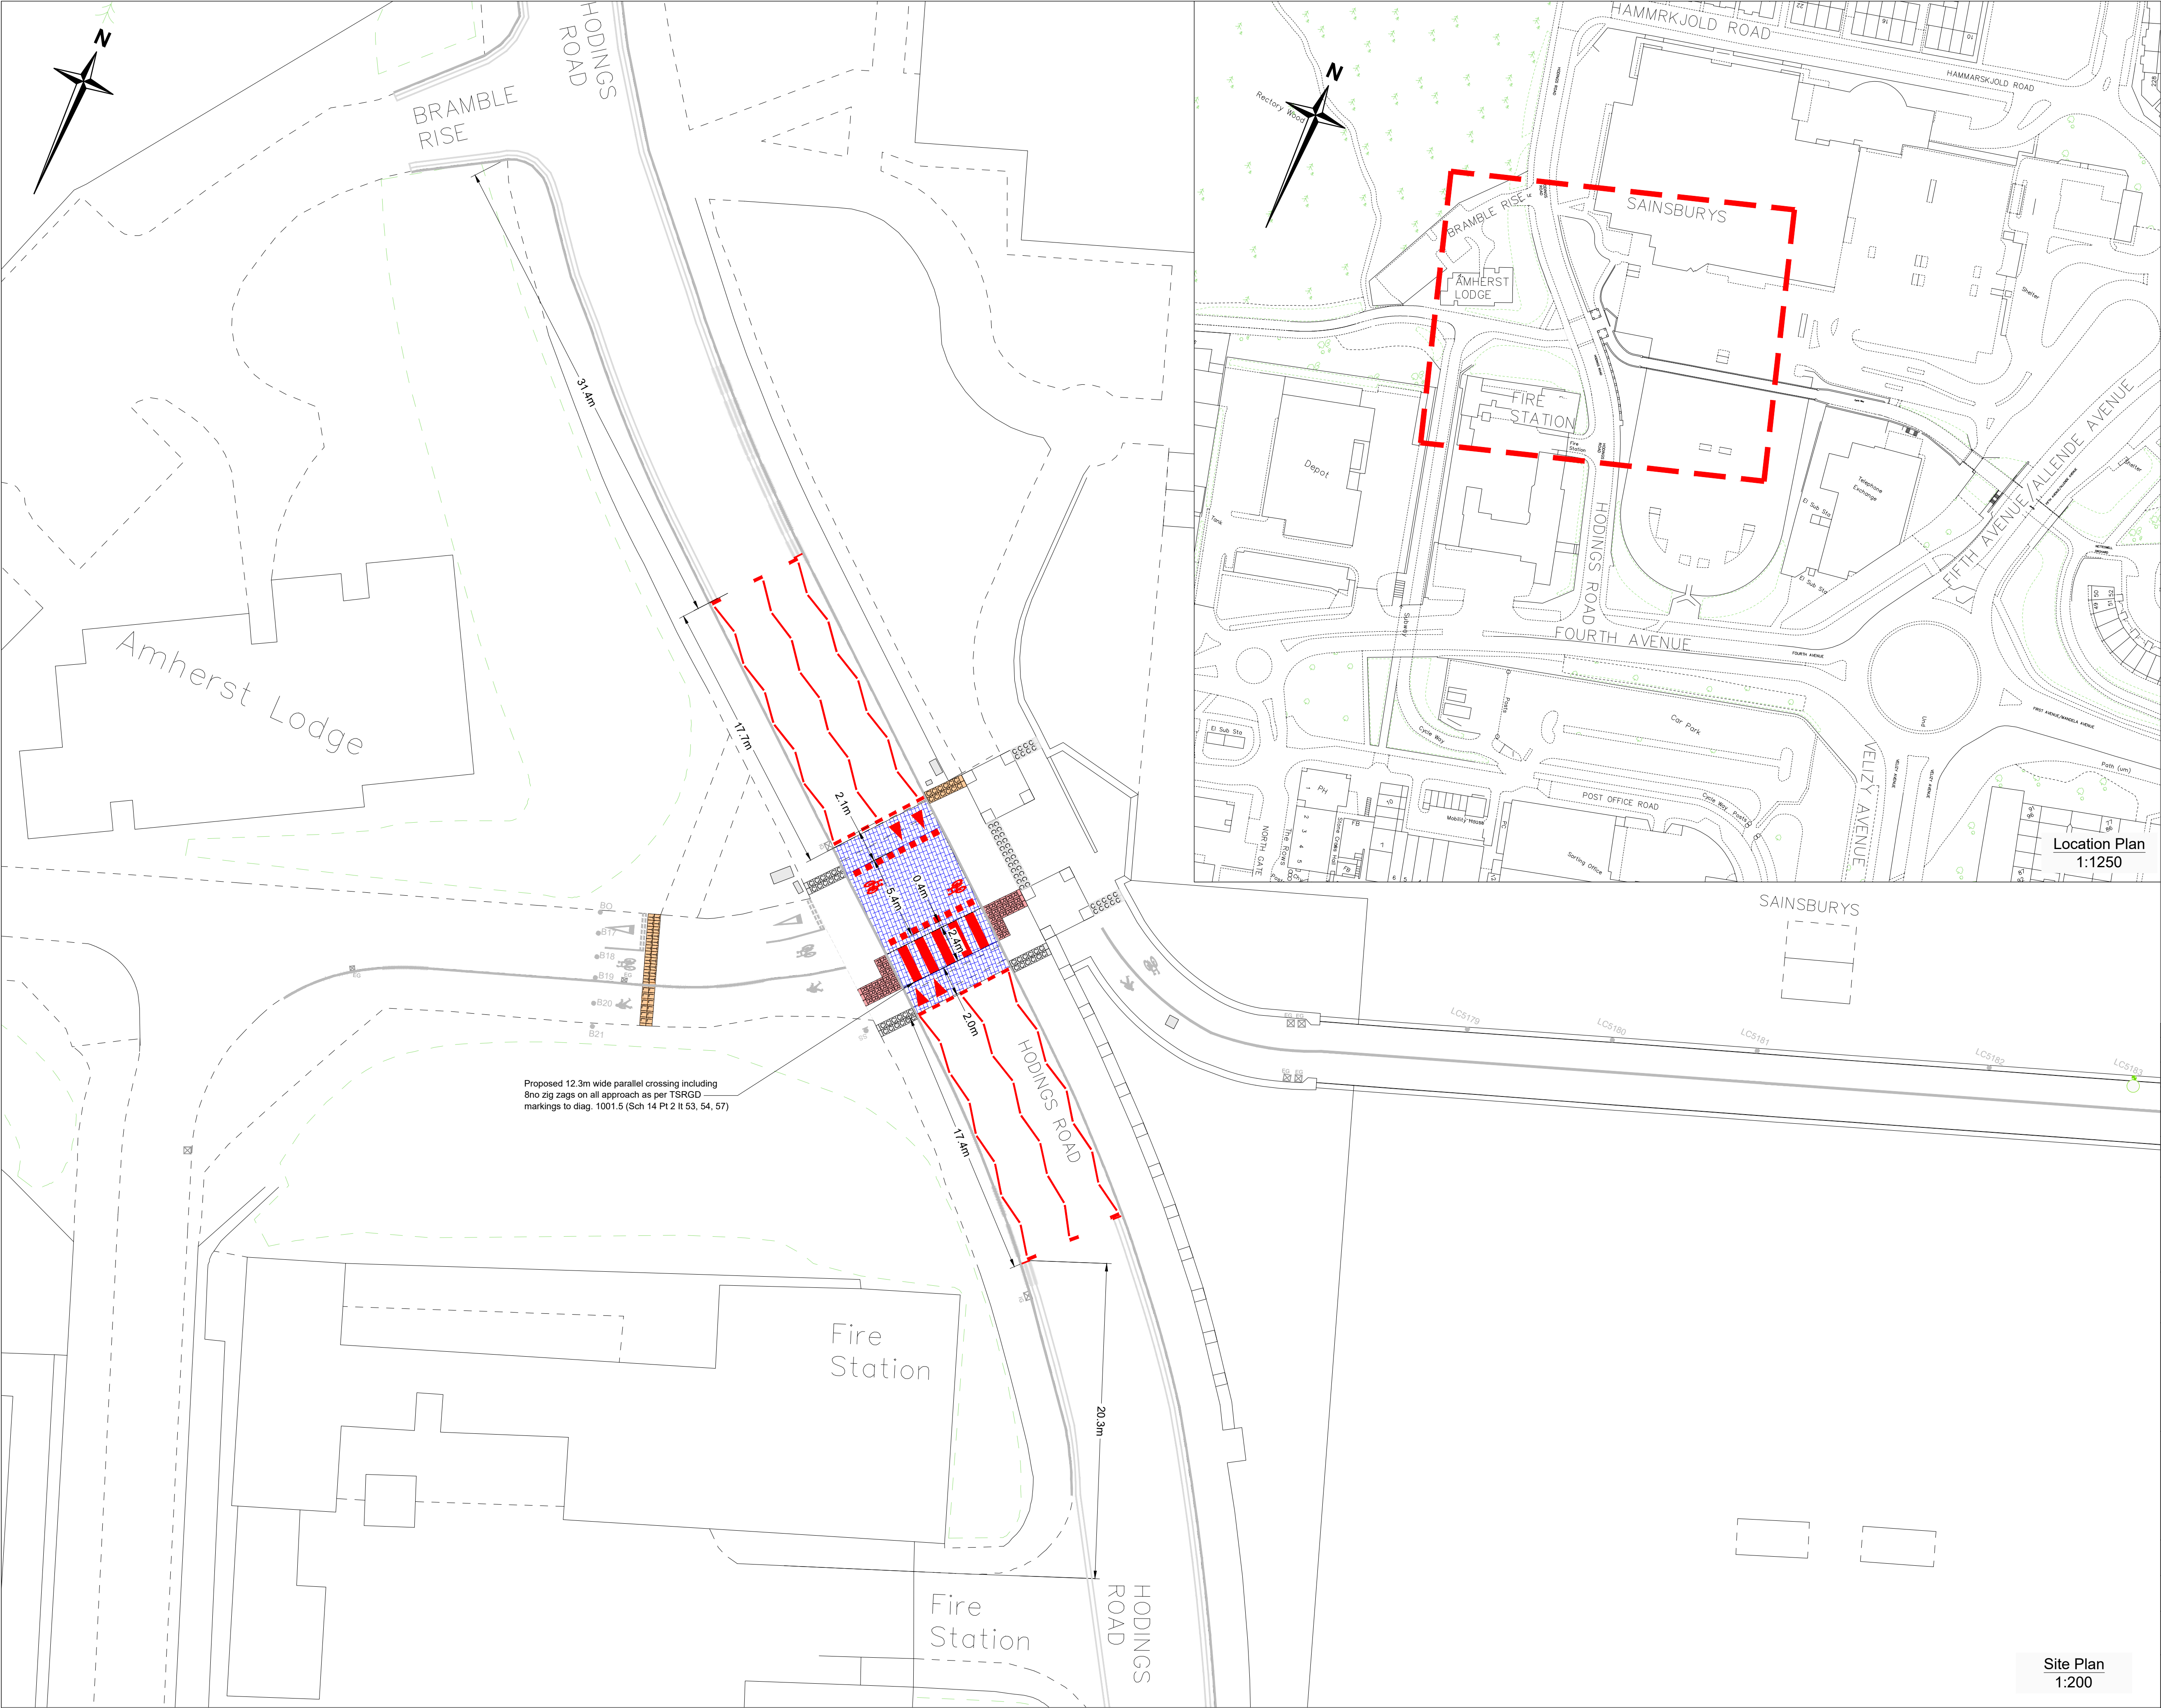

- Notes
1. Do not scale.
- Key
- Area of Interest.
- SS

Existing sign to remain.
- EG

Existing gully to remain.
- IG

Existing gully inlet to remain.
- Existing service cover to remain.
- Existing kerb to remain.
- Existing lining layout to remain.
- Proposed road markings
- C

Existing paving slabs to remain.
- C

Proposed corduroy paving slab.
- R

Proposed red tactile paving slab.
- L

Proposed paving "Ladder" pattern slabs on the footway.
- T

Proposed paving "Tramline" pattern slabs on the cycle track.
- Existing raised table to be resurfaced.
- Proposed cycle route marking.
- Proposed pedestrian lane markings

Rev.	Date	Description of revision	Drawn	Checked	Review'd	Approv'd

DRAWING STATUS

TRO Information

Essex Highways

Essex Highways, Seax House, Victoria Road South, Chelmsford, CM1 1QH.
Tel: 0345 6037631

© Essex County Council

SCHEME TITLE

Harlow LCWIP Route 9

DRAWING TITLE

Hodings Road (East), Harlow
Parallel Crossing
General Arrangement

DESIGNED LEP	DRAWN LEP	CHECKED BK	REVIEWED MV	APPROVED MV
DATE OCT 23	DATE OCT 23	DATE NOV 23	DATE NOV 23	DATE NOV 23

DRAWING UNITS U N O.
DIMENSIONS IN METRES
LEVELS IN MILLIMETRES

SCALE AT A1 (841X594mm)
As Shown

DRAWING No.
E09-084W-012-00-016

REV.
-