
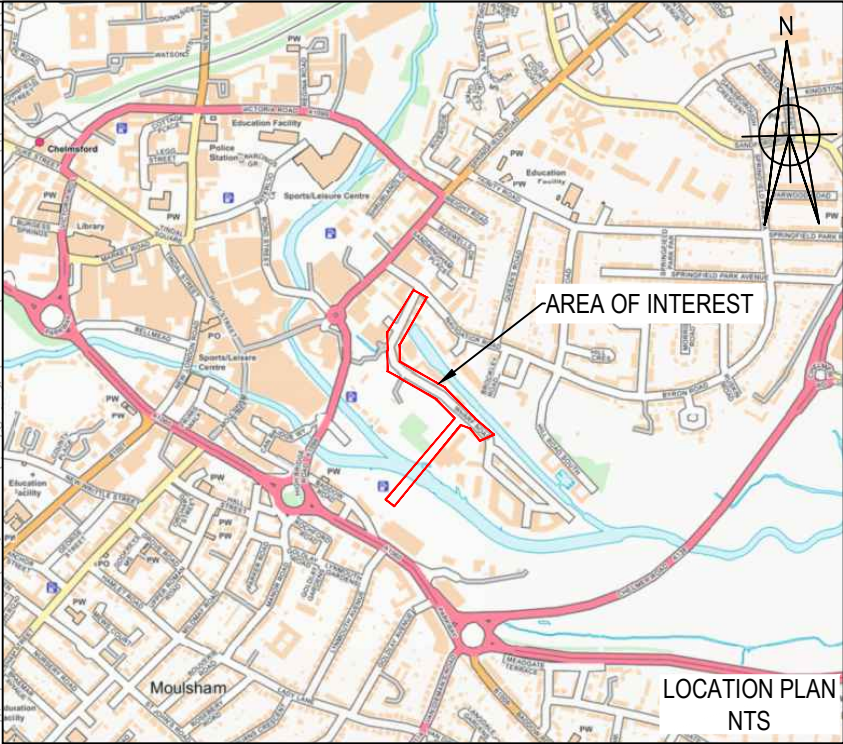


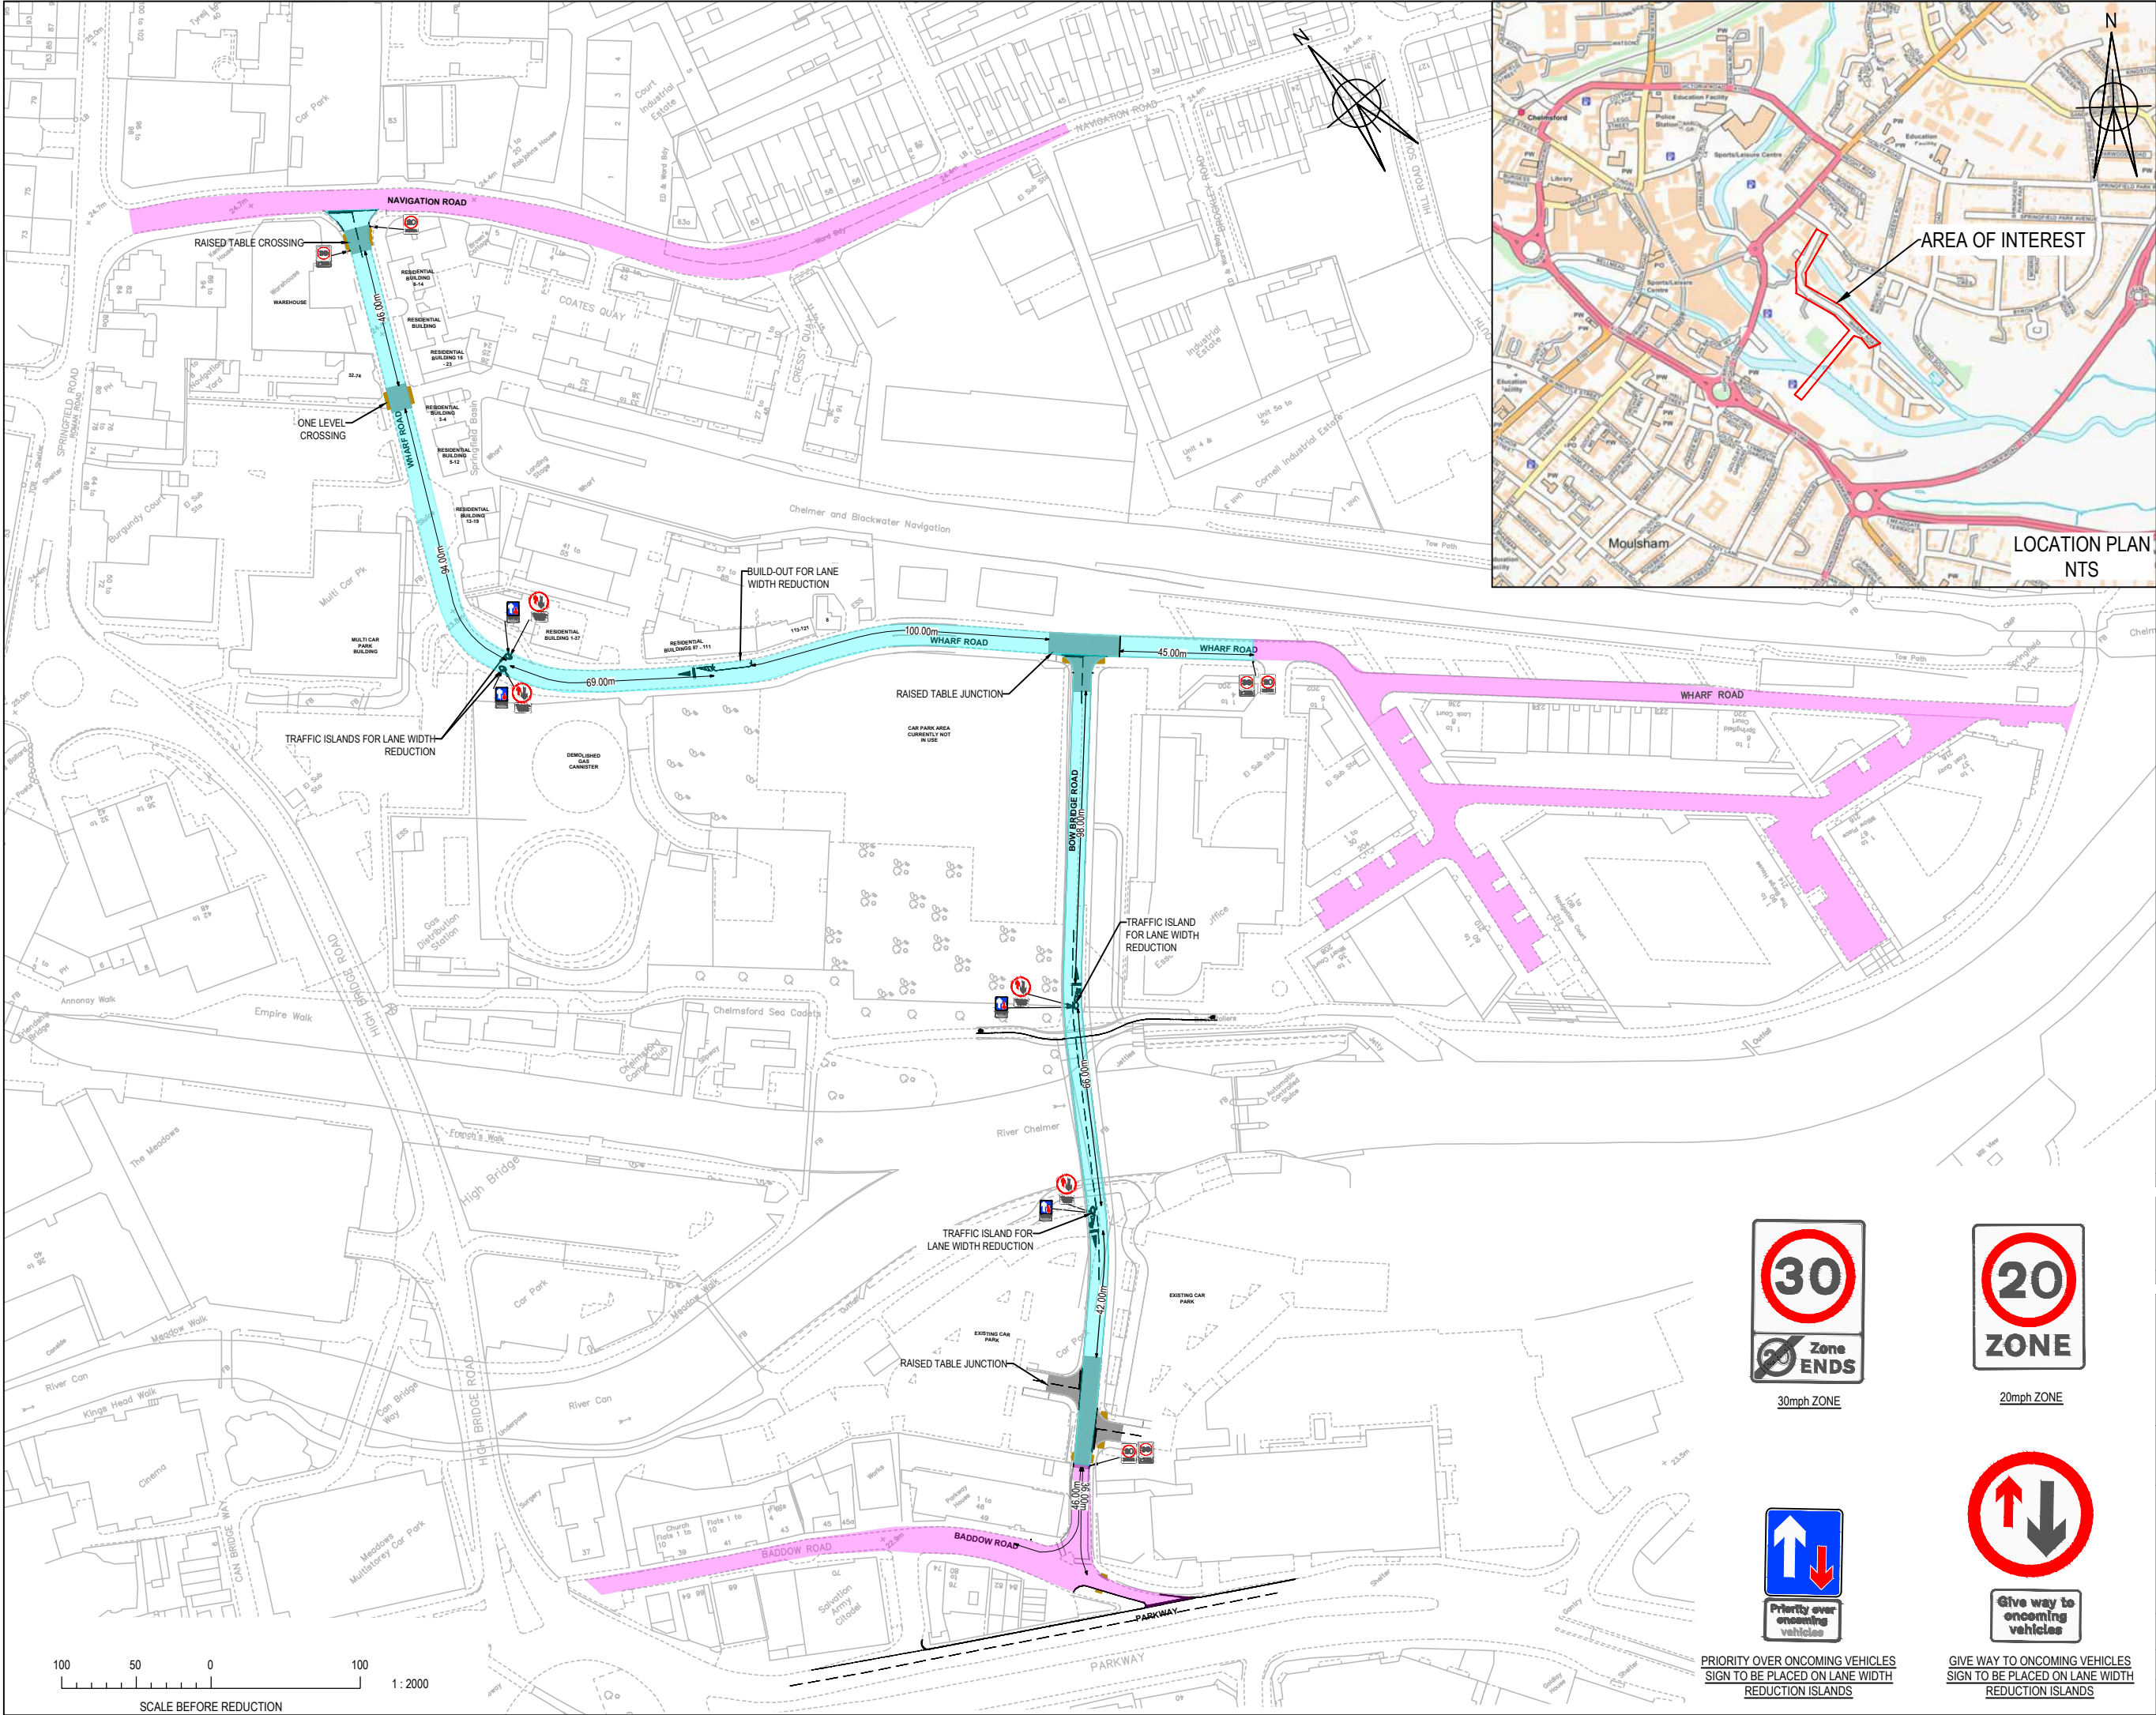

© Buro Happold Limited or its group companies.
All Rights reserved. Buro Happold and its group companies assert (unless otherwise agreed in writing) their rights under s.17 to 18 of the Copyright, Designs and Patents Act 1988.

DO NOT SCALE THIS DRAWING.

HEALTH AND SAFETY INFORMATION

IN ADDITION TO THE HAZARDS/RISKS NORMALLY ASSOCIATED WITH THE TYPES OF WORK DETAILED ON THIS DRAWING, NOTE THE FOLLOWING

CONSTRUCTION.

MAINTENANCE/CLEANING/OPERATION.

DECOMMISSIONING/DEMOLITION.

NOTES

1. THIS DRAWING IS TO BE READ IN CONJUNCTION WITH OTHER CONTRACT DRAWINGS.

2. THIS DRAWING IS TO BE READ & PRINTED IN COLOUR.

3. THE PROPOSED CLEARWAY HAS NOT YET BEEN GIVEN AN OFFICIAL ROAD NAME. CHELMSFORD CITY COUNCIL WILL NAME THE ROAD FOLLOWING THE CONSTRUCTION OF THE CHELMER WATERSIDE BRIDGE.

LEGEND

AREA OF PROPOSED 20mph LIMIT

AREA OF EXISTING 30mph LIMIT

P12 E-SCOOTER AREA REMOVED05.03.2025MMSM LJ

P12 TW TERMINAL SIGNS LOCATION UPDATE16.12.2024PB SM LJ

P10 UPDATED E-SCOOTER AREA31.10.2024SM NP LJ

P09 REVISED SPEED LIMIT AREAS10.09.2024SM NP LJ

P08 TW DEVELOPMENT ADDED17.05.2024RO SM NP

RevDescriptionDateIss'dRev'dApp'd

DETAILED DESIGN

Project Stage

APPROVAL

Status of Drawing

BURO HAPPOLD

17 Newman Street
London
W1T 1PD
UK

Tel: +44 (0)20 7927 9700
Fax: +44 (0)20 787 4145
Email: 0050934@burohappold.com
Web: www.burohappold.com

Client GRAHAM

Architect NA

Project CHELMER WATERSIDE BRIDGE

Org Title TRO CONSULTATION PLAN
PROPOSED 20mph ZONE

Job No.
0050934

Scale@A3
1:2000

Drawn/Designed By:
MM

Checked By:
SM

Approved By:
LJ

Drawing No.

ON23-BHE-ZZ-XX-DR-C-2110

Revision

P12



30mph ZONE





20mph ZONE



PRIORITY OVER ONCOMING VEHICLES
SIGN TO BE PLACED ON LANE WIDTH
REDUCTION ISLANDS



GIVE WAY TO ONCOMING VEHICLES
SIGN TO BE PLACED ON LANE WIDTH
REDUCTION ISLANDS

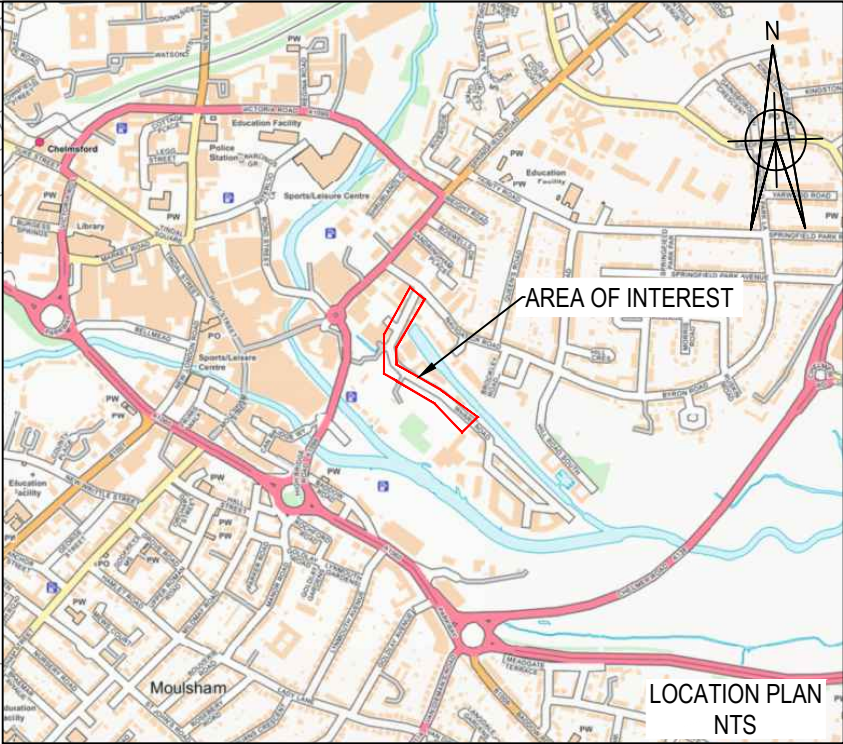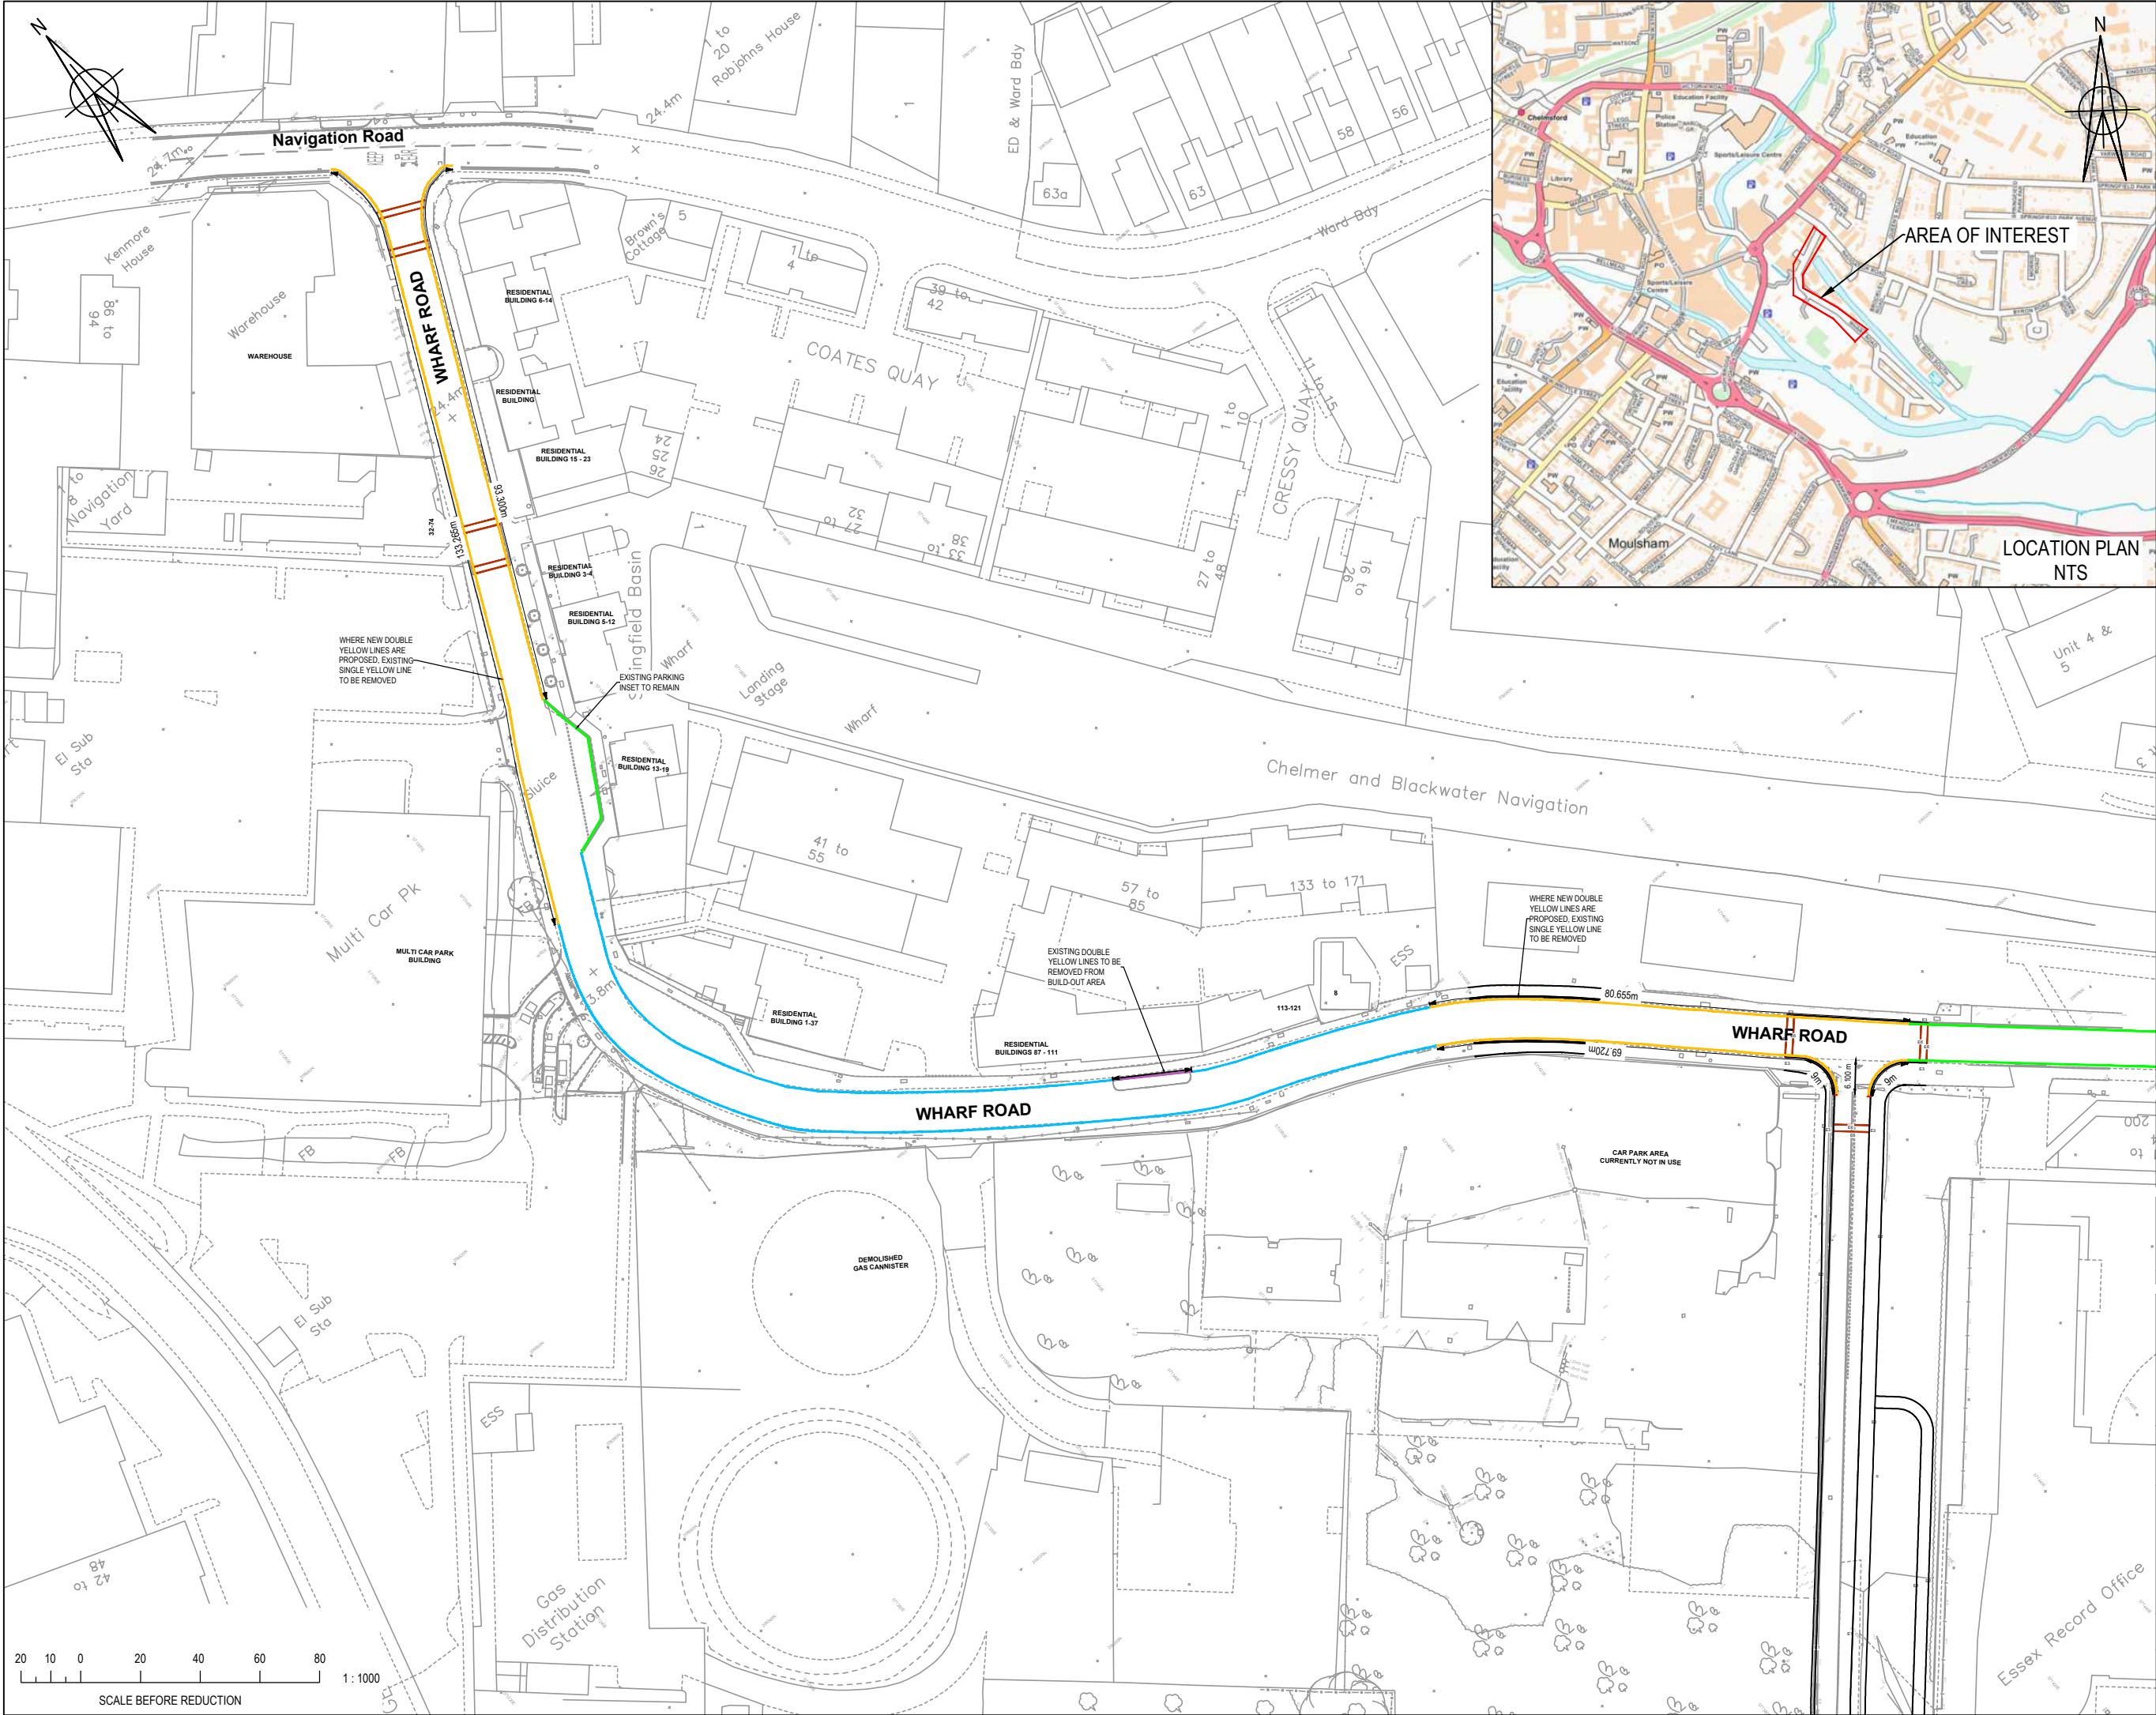

© Burro Happold Limited or its group companies.
All Rights reserved. Burro Happold and its group companies accept (unless otherwise agreed in writing) their rights under
s.17 to 18 of the Copyright, Designs and Patents Act 1988.
DO NOT SCALE THIS DRAWING.

HEALTH AND SAFETY INFORMATION
IN ADDITION TO THE HAZARD RISKS NORMALLY ASSOCIATED WITH THE TYPES OF WORK
DETAILED ON THIS DRAWING, NOTE THE FOLLOWING:

CONSTRUCTION

MAINTENANCE/CLEANING/OPERATION

DECOMMISSIONING/DEMOLITION

NOTES

1. THIS DRAWING IS TO BE READ IN CONJUNCTION WITH OTHER CONTRACT DRAWINGS.
2. THIS DRAWING IS TO BE READ & PRINTED IN COLOUR.
3. WHERE NEW DOUBLE YELLOW LINES ARE PROPOSED, EXISTING SINGLE YELLOW LINE TO BE REMOVED.

LEGEND

- EXISTING DOUBLE YELLOW LINES
- NEW DOUBLE YELLOW LINES
- EXISTING SINGLE YELLOW LINE
- REVOKED DOUBLE YELLOW LINES

P10 REMOVED E-SCOOTER AREA 05.03.2025 MM SM LJ
P09 UPDATED E-SCOOTER AREA 31.10.2024 SM NP LJ
P08 FOR APPROVAL 24.06.2024 SM NP LJ
P07 FOR APPROVAL 13.10.2023 SM NP LJ
P06 ISSUE FOR APPROVAL 25.08.2023 SM NP LJ
P05 FINAL CHANGES 04.08.2023 SM NP LJ
P04 FINAL ISSUE 09.06.2023 SM NP LJ

Rev	Description	Date	Iss'd	Rev'd	App'd
-----	-------------	------	-------	-------	-------

DETAILED DESIGN

Project Stage

APPROVAL

Status of Drawing


BURO HAPPOLD

17 Newman Street London W1T 1PD UK
Tel: +44 (0)20 7927 9700
Fax: +44 (0)20 787 4145
Email: 0050934@burohappold.com
Web: www.burohappold.com

Client: GRAHAM
Architect: NA
Project: CHELMEY WATERSIDE BRIDGE
Orig Title: TRO CONSULTATION PLAN CHANGES TO WAITING RESTRICTIONS

Job No: 0050934 Scale: A3
Drawn/Designed By: MM Checked By: SM Approved By: LJ
Drawing No: ON23-BHE-ZZ-XX-DR-C-2100

Revision: P10

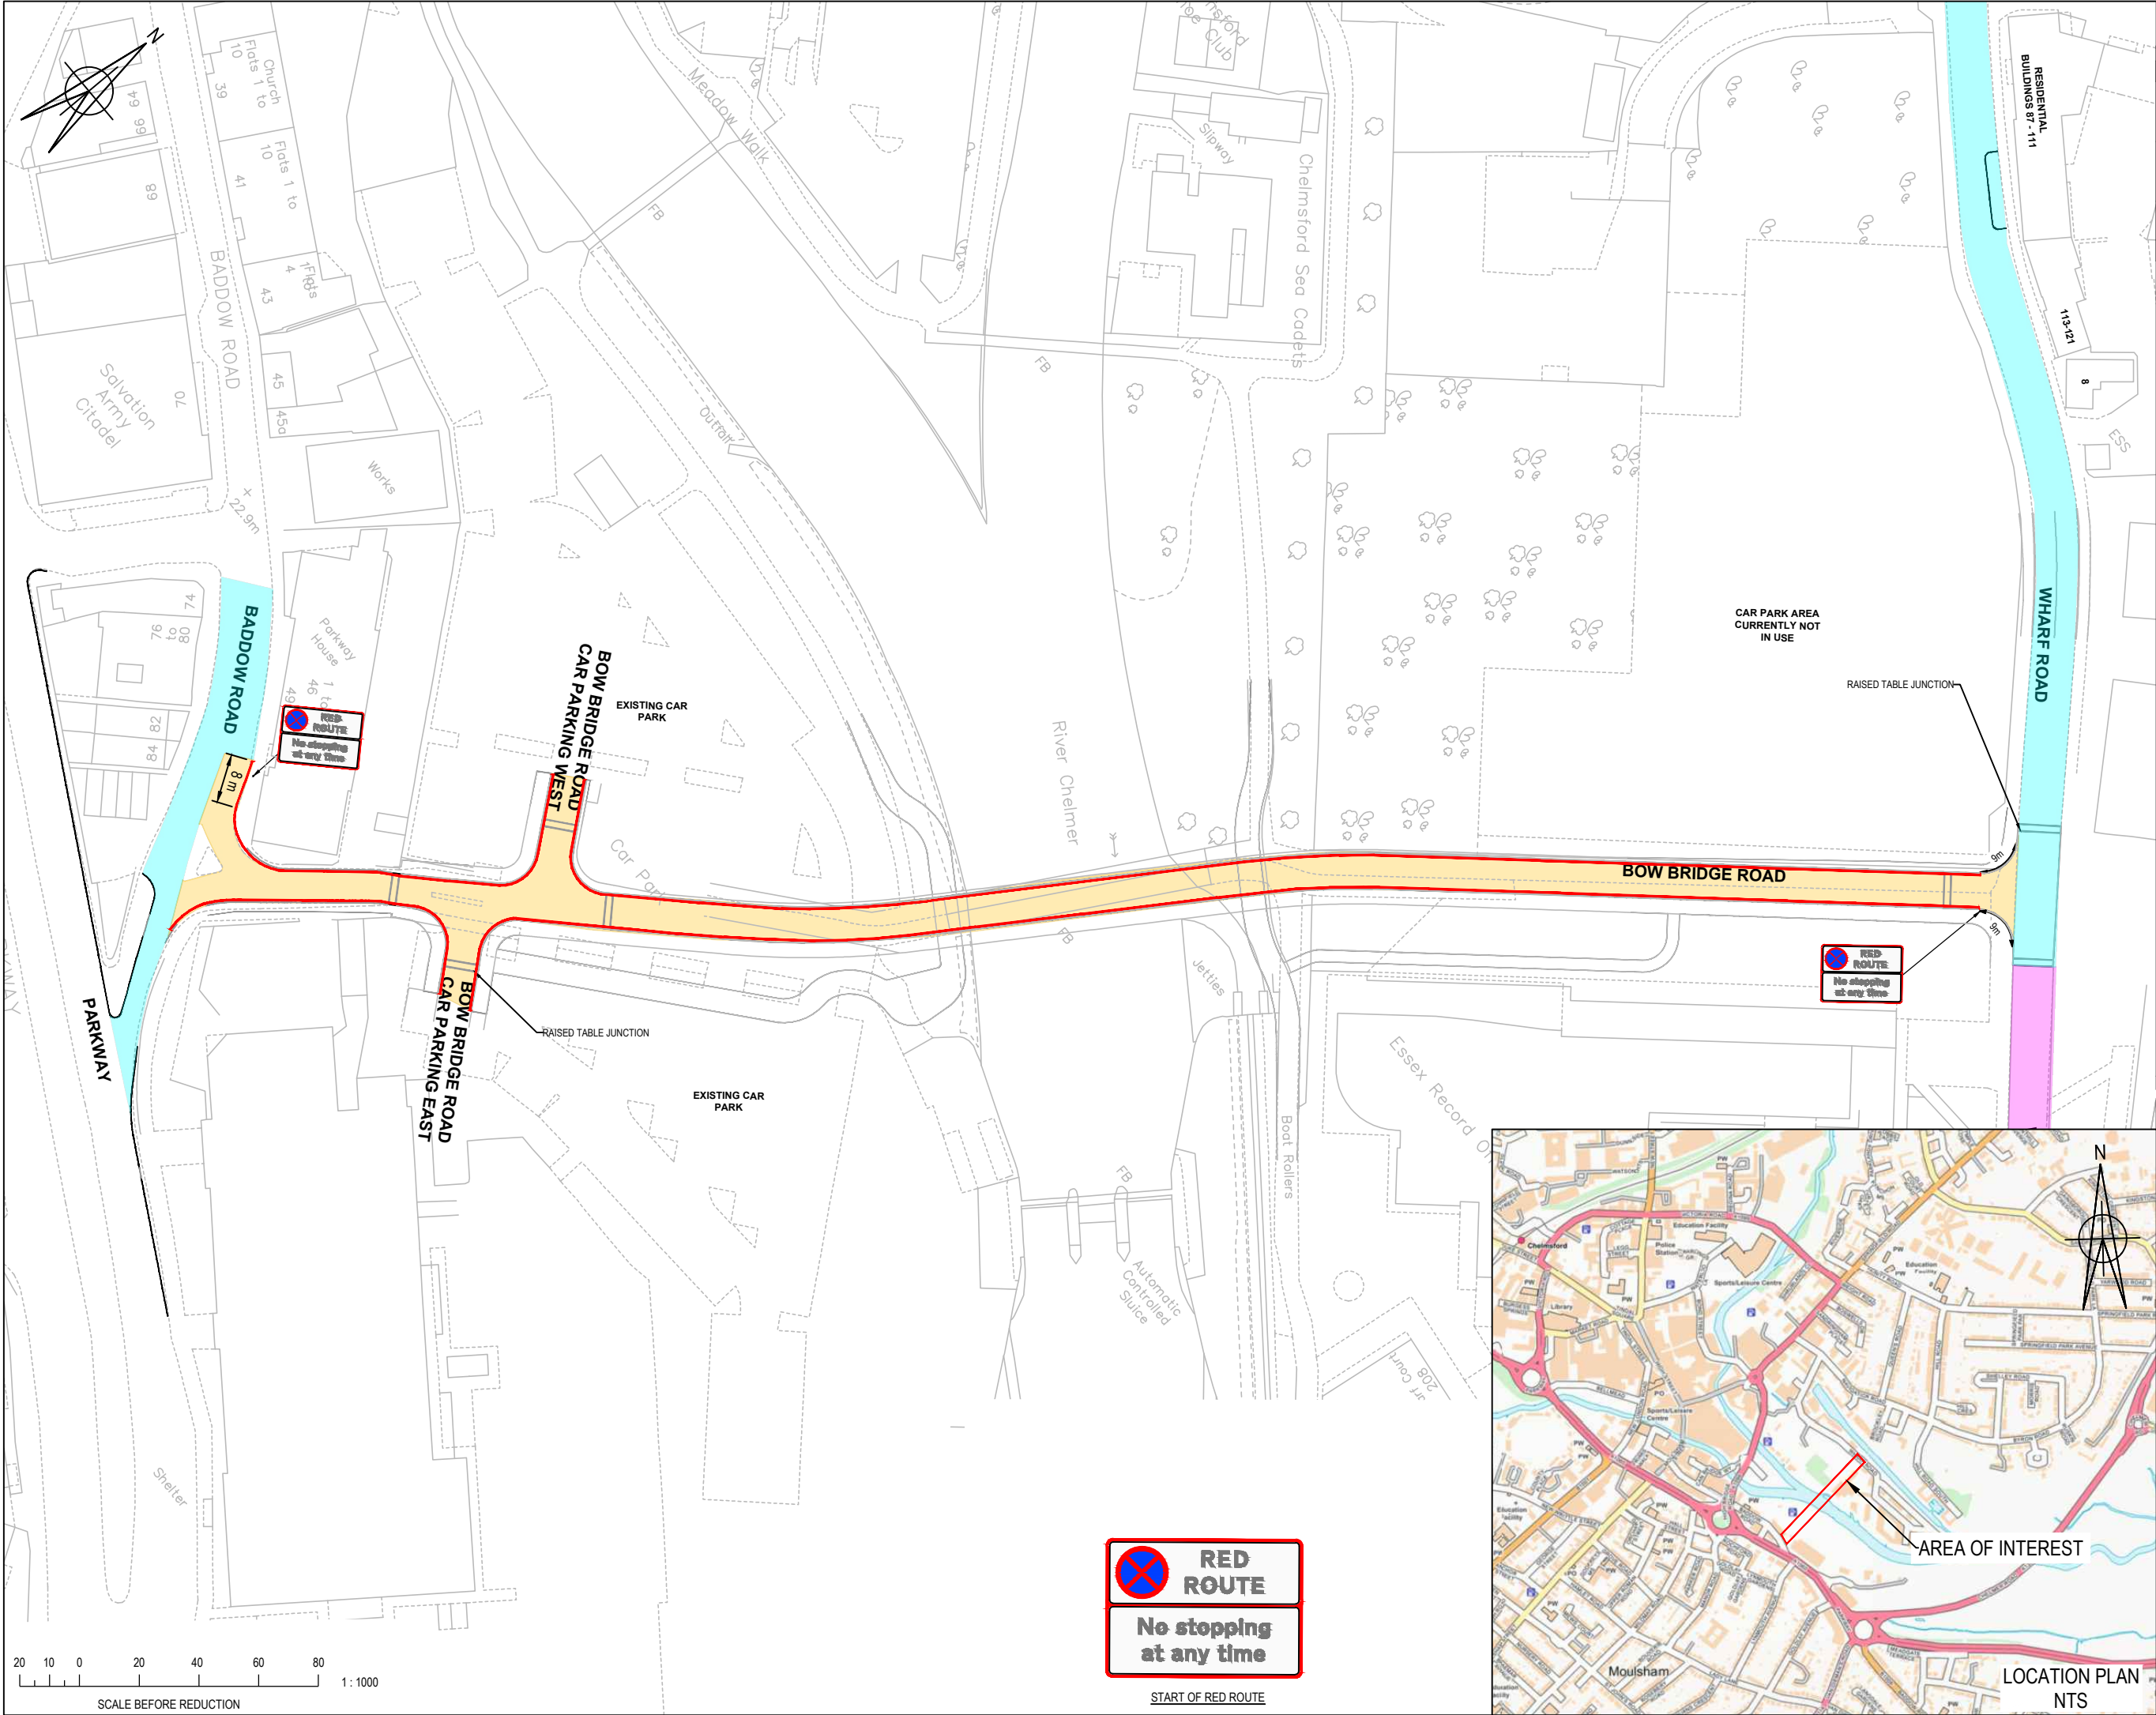

© Buro Happold Limited or its group companies.
All Rights reserved. Buro Happold and its group companies assert (unless otherwise agreed in writing) their rights under
s.17.18 of the Copyright, Designs and Patents Act 1988.
DO NOT SCALE THIS DRAWING.

HEALTH AND SAFETY INFORMATION
IN ADDITION TO THE HAZARD/RISKS NORMALLY ASSOCIATED WITH THE TYPES OF WORK
DETAILED ON THIS DRAWING, NOTE THE FOLLOWING:

CONSTRUCTION

MAINTENANCE/CLEANING/OPERATION

DECOMMISSIONING/DEMOLITION

NOTES

1. THIS DRAWING IS TO BE READ IN CONJUNCTION WITH OTHER CONTRACT DRAWINGS.
2. THIS DRAWING IS TO BE READ & PRINTED IN COLOUR.
3. THE PROPOSED RED ROUTE HAS NOT YET BEEN GIVEN AN OFFICIAL ROAD NAME. CHELMSFORD CITY COUNCIL WILL NAME THE ROAD FOLLOWING THE CONSTRUCTION OF THE CHELMER WATERSIDE BRIDGE.

LEGEND

- PROPOSED RED ROUTE 'NO STOPPING AT ANY TIME'
- DOUBLE YELLOW LINE ROUTE 'NO WAITING AT ANY TIME'
- SINGLE YELLOW LINE ROUTE

P10 ADDED DIMENSIONS 05.03.2025 MM SM LJ
P09 RED ROUTE 10.09.2024 SM NP LJ
P08 FOR APPROVAL 26.06.2024 SM NP LJ
P07 FOR APPROVAL 13.10.2023 SM NP LJ

Rev	Description	Date	Iss'd	Rev'd	App'd
-----	-------------	------	-------	-------	-------

DETAILED DESIGN

Project Stage

APPROVAL

Status of Drawing

BURO HAPPOLD


17 Newman Street
London
W1T 1PD
UK


Tel: +44 (0)20 7927 9700
Fax: +44 (0)20 787 4145
Email: 0050934@burohappold.com
Web: www.burohappold.com

Client: GRAHAM
Architect: NA
Project: CHELMER WATERSIDE BRIDGE
Orig Title: TRO CONSULTATION PLAN
PROPOSED RED ROUTE

Job No. 0050934 Scale: A3
Drawn/Designed By: MM Checked By: SM Approved By: LJ
Drawing No. ON23-BHE-ZZ-XX-DR-C-2111

Revision P10

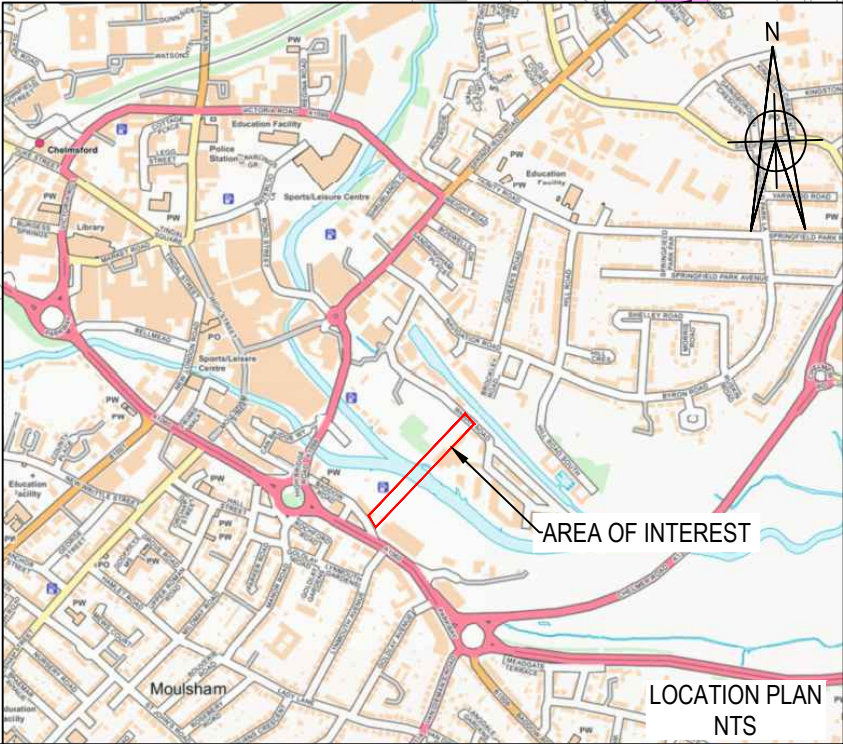


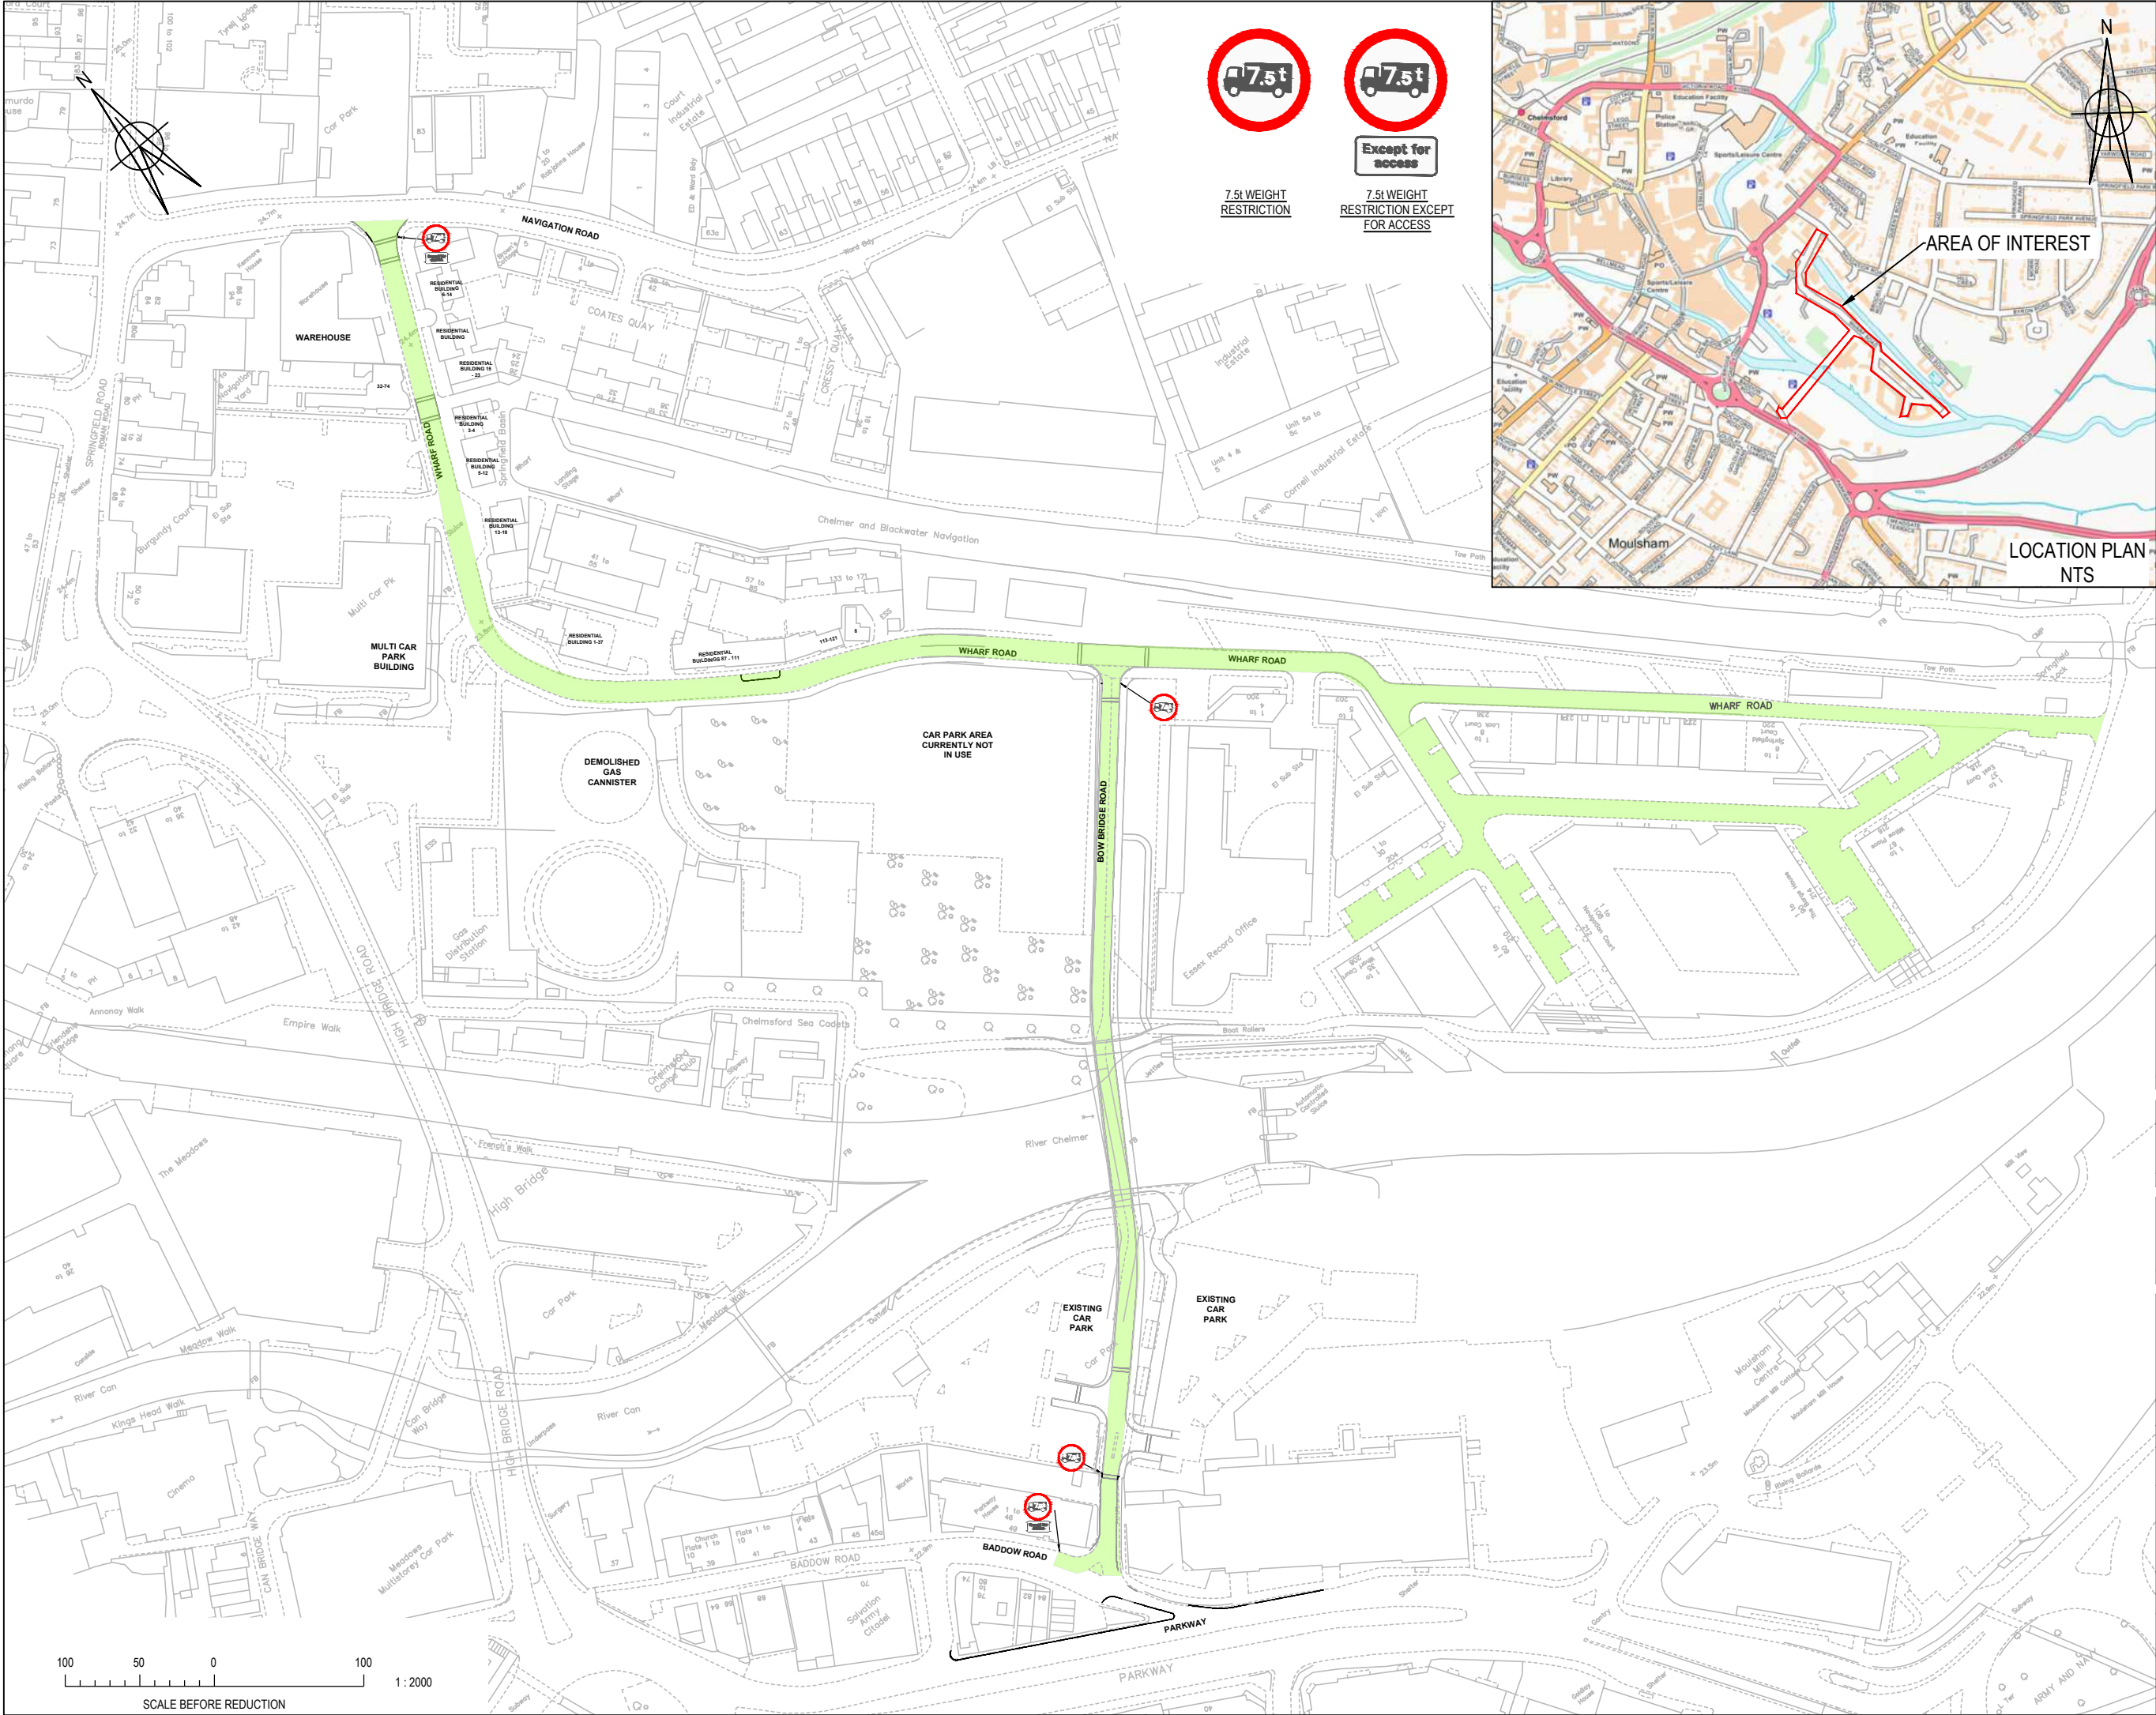

7.5t WEIGHT
RESTRICTION



7.5t WEIGHT
RESTRICTION EXCEPT
FOR ACCESS

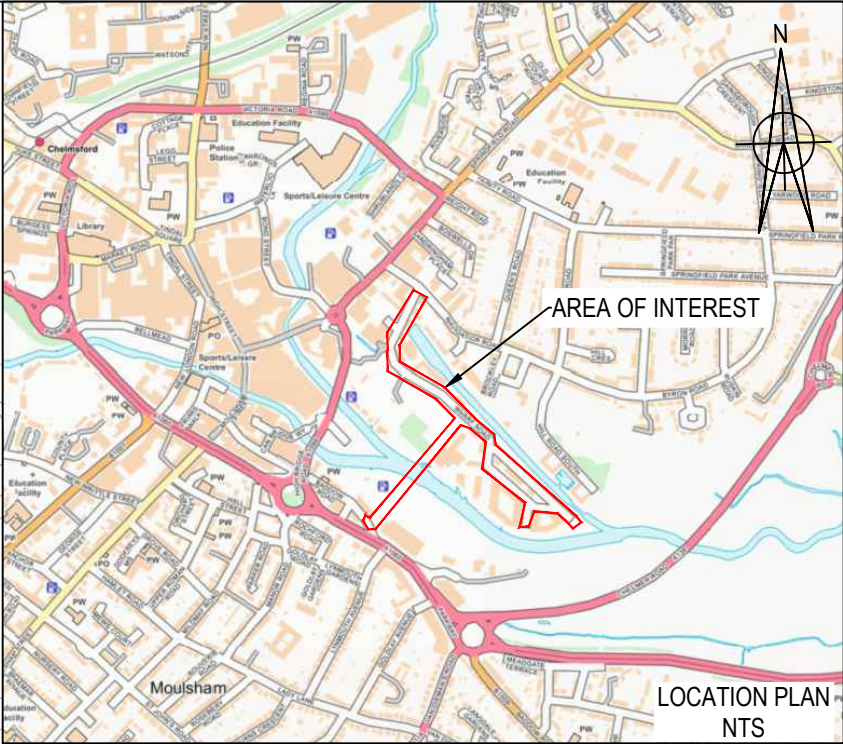

AREA OF INTEREST

LOCATION PLAN
NTS

© Buro Happold Limited or its group companies. All Rights reserved. Buro Happold and its group companies accept (unless otherwise agreed in writing) their rights under s.17.18 of the Copyright, Designs and Patents Act 1988.				
DO NOT SCALE THIS DRAWING.				
HEALTH AND SAFETY INFORMATION				
IN ADDITION TO THE HAZARD RISKS NORMALLY ASSOCIATED WITH THE TYPES OF WORK DETAILED ON THIS DRAWING, NOTE THE FOLLOWING:				
CONSTRUCTION				
MAINTENANCE/CLEANING/OPERATION				
DECOMMISSIONING/DEMOLITION				
NOTES				
1. THIS DRAWING IS TO BE READ IN CONJUNCTION WITH OTHER CONTRACT DRAWINGS.				
2. THIS DRAWING IS TO BE READ & PRINTED IN COLOUR.				
3. THE PROPOSED CLEARWAY HAS NOT YET BEEN GIVEN AN OFFICIAL ROAD NAME. CHELMSFORD CITY COUNCIL WILL NAME THE ROAD FOLLOWING THE CONSTRUCTION OF THE CHELMER WATERSIDE BRIDGE.				
LEGEND				
AREA OF PROPOSED 7.5t RESTRICTION				
P08 UPDATED ROAD NAME 05.03.2025 MM SM LJ				
P07 TW DEVELOPMENT ADDED 17.05.2024 RO SM NP				
P06 FOR APPROVAL 13.10.2023 SM NP LJ				
P05 ISSUE FOR APPROVAL 25.08.2023 SM NP LJ				
P04 FINAL CHANGES 04.08.2023 SM NP LJ				
Rev	Description	Date	Iss'd	Rev'd
Aspd				

DETAILED DESIGN

Project Stage

APPROVAL

Status of Drawing

BURO HAPPOLD

17 Newman Street
London
W1T 1PD
UK

Tel: +44 (0)20 7927 9700
Fax: +44 (0)20 787 4145
Email: 0050934@burohappold.com
Web: www.burohappold.com

Client GRAHAM

Architect NA

Project CHELMER WATERSIDE BRIDGE

Org Title TRO CONSULTATION PLAN
PROPOSED 7.5t WEIGHT LIMIT ZONE

Job No.
0050934

Scale@A3
1:2000

Drawn/Designed By:
MM

Checked By:
SM

Approved By:
LJ

Drawing No.

ON23-BHE-ZZ-XX-DR-C-2112

Revision

P08

100 50 0 100
SCALE BEFORE REDUCTION
1:2000