


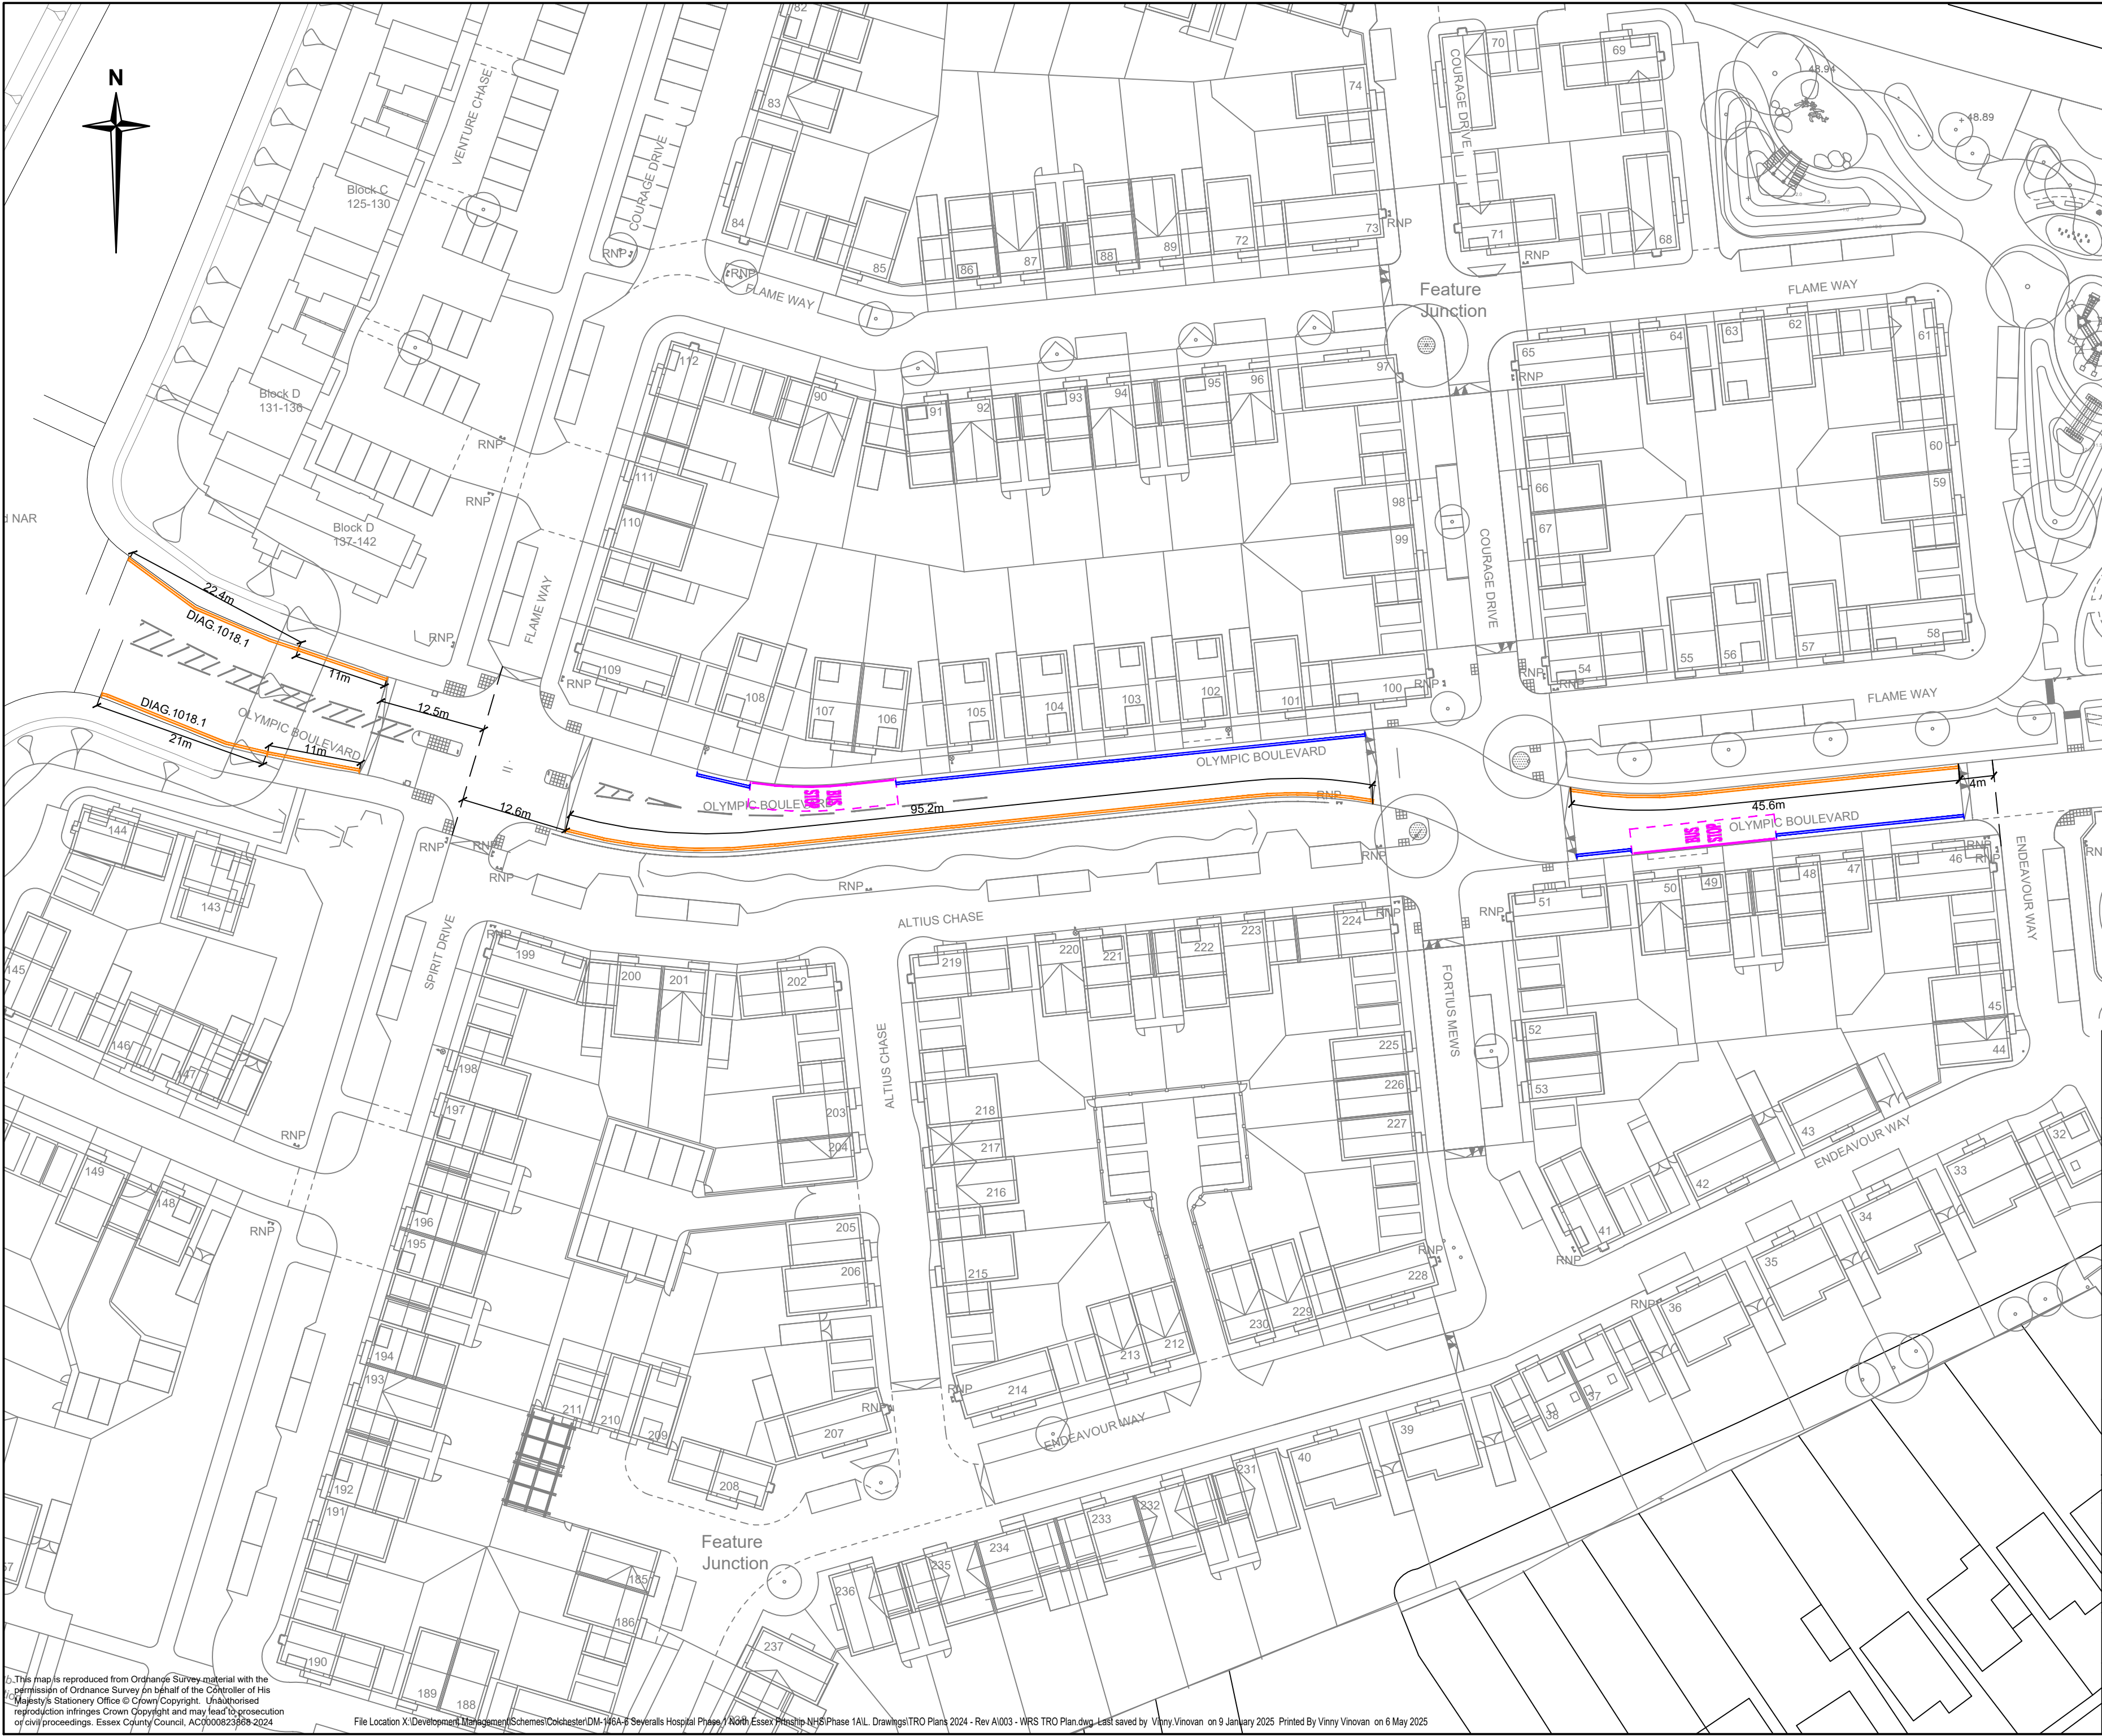

Notes

1. Do not scale.

Key

Proposed Double Yellow Lines

Existing bus cages to remain

Remove existing Double Yellow Lines

Rev.	Date	Description of revision	Drawn	Checked	Reviewed	Approved
A	01/25	Bus cages added, double yellow lines extended & line removals added	VV	RL		RL
A	08/24	Cul-de-sac sign removed	VV	RL		RL

DRAWING STATUS

FOR CONSULTATION

Essex Highways

Essex Highways, Seax House, Victoria Road South, Chelmsford, CM1 1QH.
Tel: 0345 6037631

© Essex County Council

SCHEME TITLE

SEVERALLS DEVELOPMENT
OLYMPIC BOULEVARD
COLCHESTER

DRAWING TITLE

WAITING RESTRICTION
TRAFFIC REGULATION ORDER

DESIGNED	VV	DRAWN	VV	CHECKED	RL	REVIEWED		APPROVED	RL
DATE	APR 24	DATE	APR 24	DATE	APR 24	DATE		DATE	APR 24

DRAWING UNITS U.N.O.

DIMENSIONS IN MILLIMETRES

LEVELS IN METRES

SCALE AT A2 (594x420mm)

1:500

DRAWING No.

S38/DM/146A-6/003


REV.

B

BRINGWAY JACOBS

Integrated expertise

Essex County Council

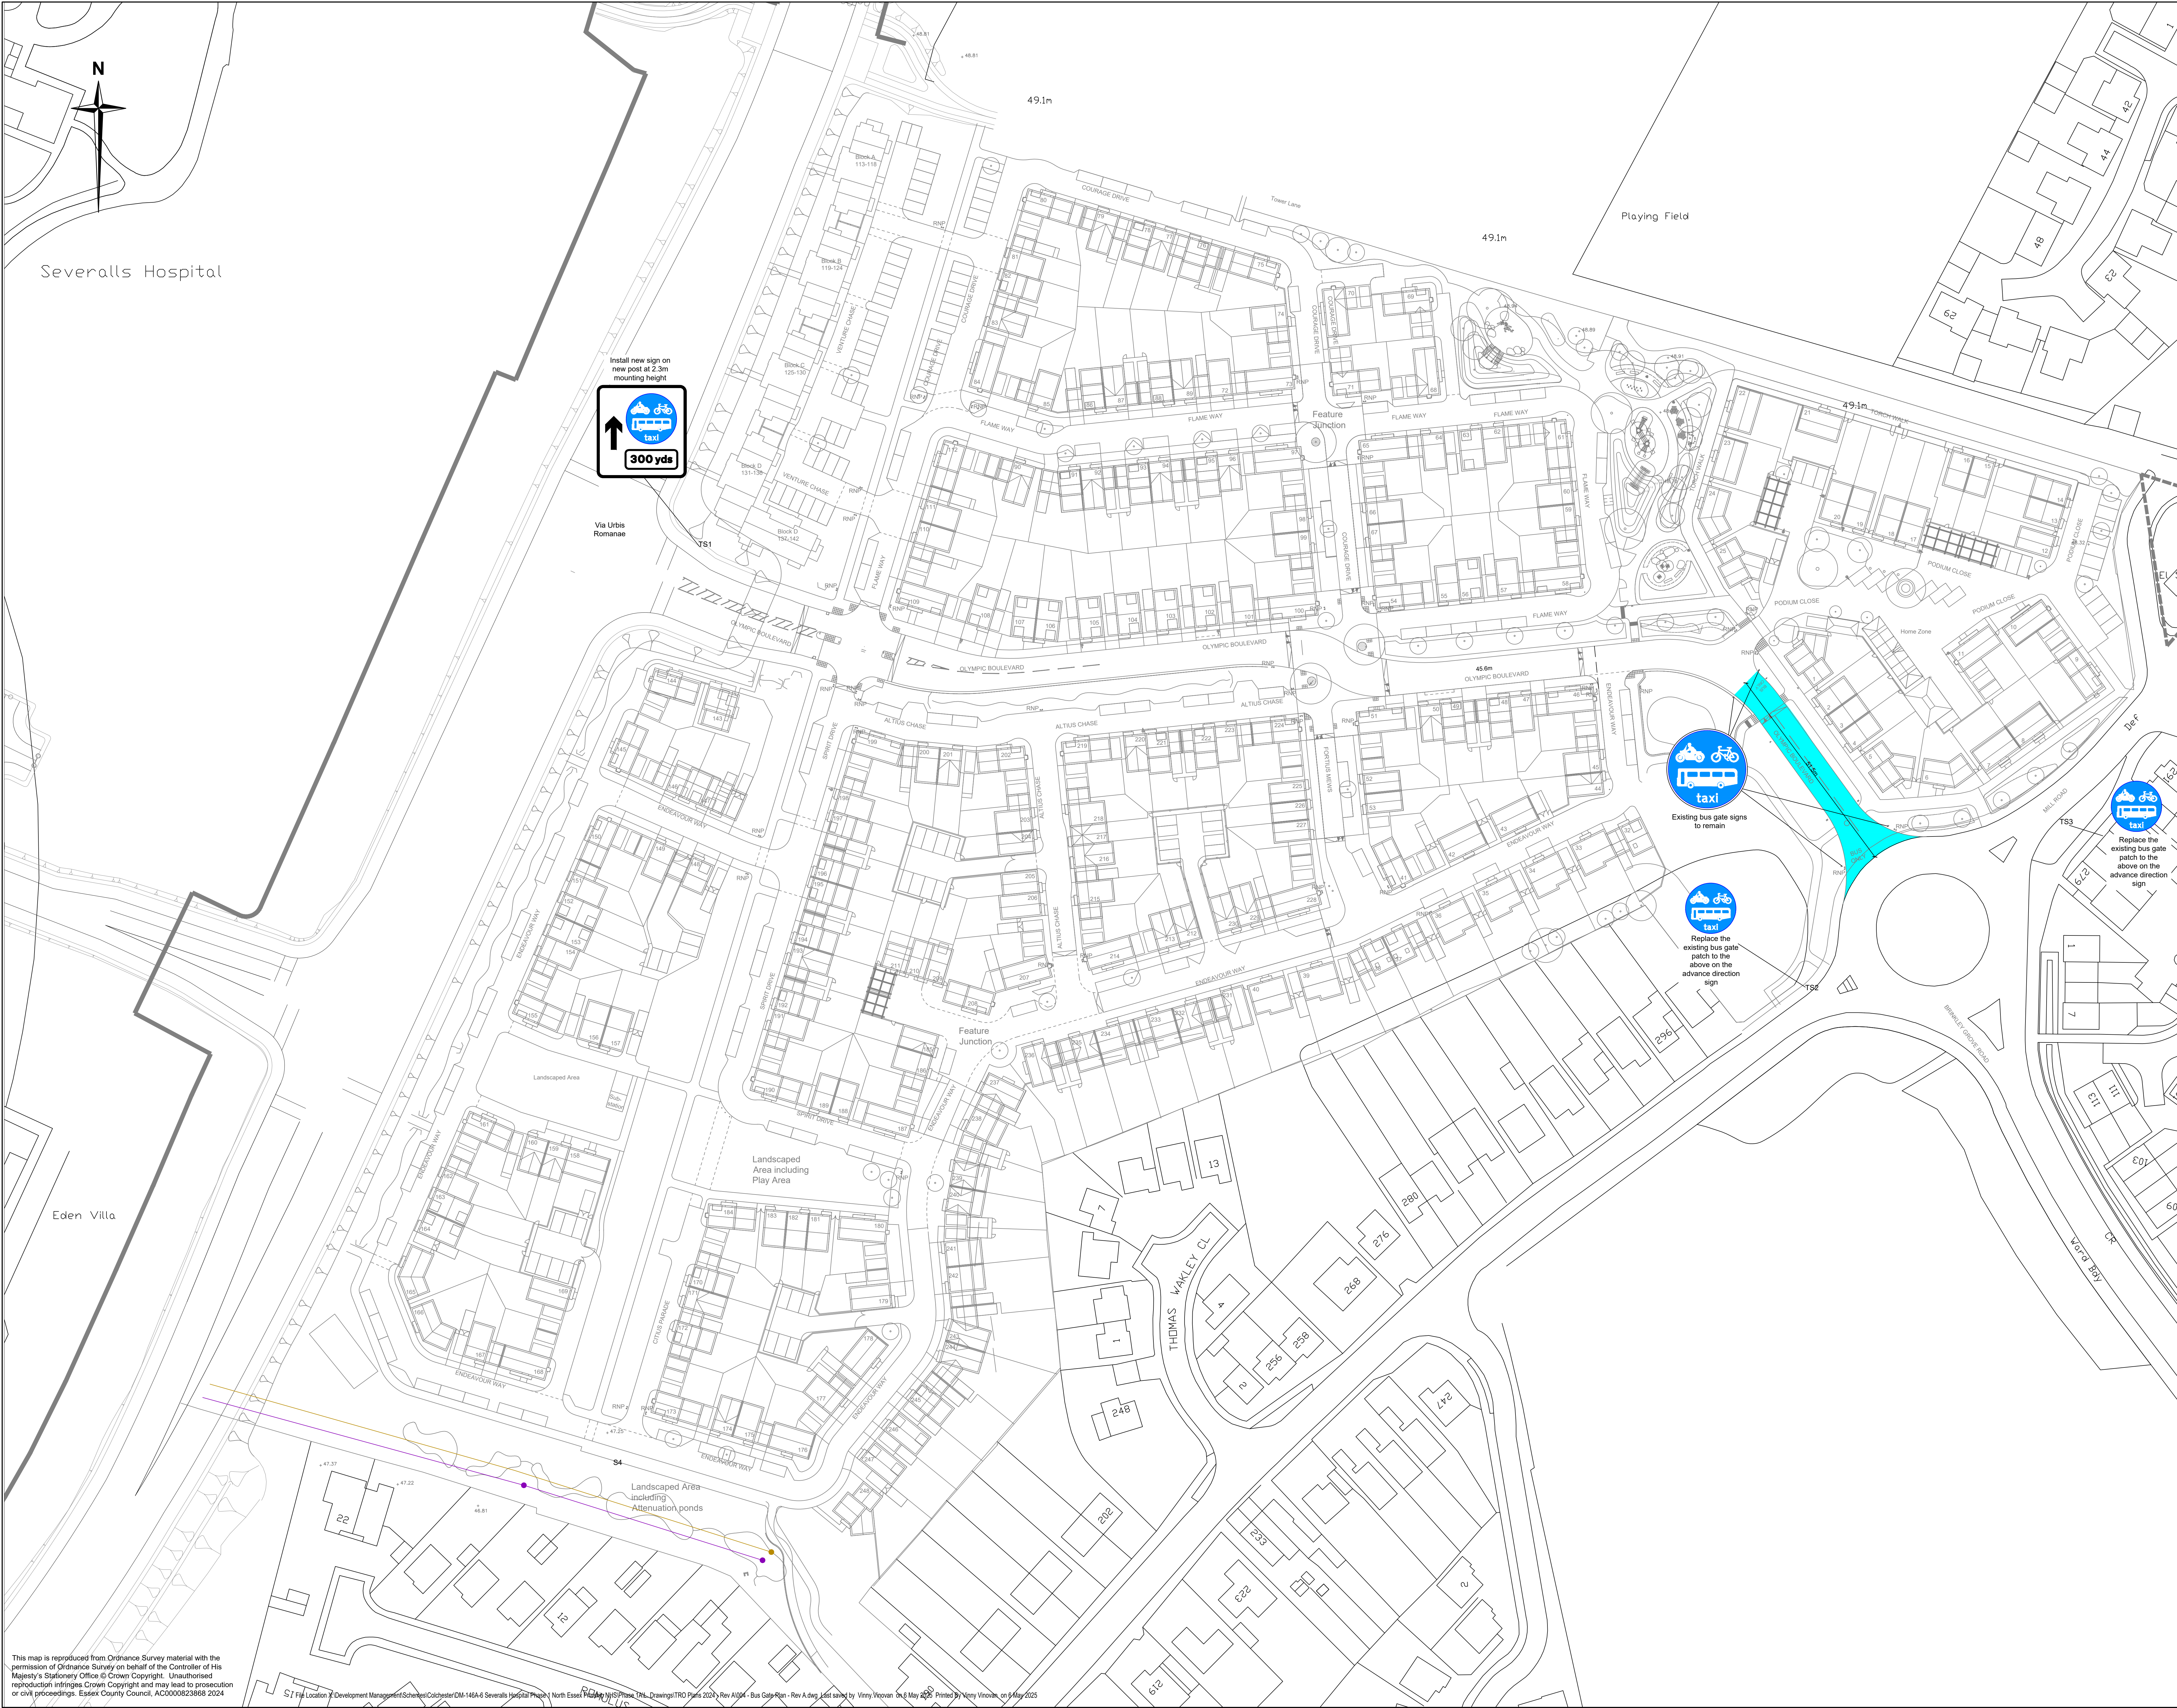

Notes

1. Do not scale.


Key

Proposed Bus Gate

TS Sign Location

TS1

Fix sign at 2.3m mounting height on new post.

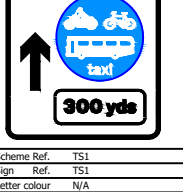 Use 88.9mm diameter X 3.2mm thick galvanised post with 1m height X 0.45m X 0.45m foundation

Rev	Date	Description of revision	Drawn	Checked	Reviewed	Approved
A	01/25	Bus Gate and signs added	VV	RL		RL

DRAWING STATUS

FOR CONSULTATION

Essex Highways

Essex Highways, Seax House, Victoria Road South, Chelmsford, CM1 1QH.
Tel: 0345 6037631

© Essex County Council

**SEVERALLS DEVELOPMENT
OLYMPIC BOULEVARD
COLCHESTER**

DRAWING TITLE

**SECTION 38 - BUS GATE
TRAFFIC REGULATION ORDER
PLAN**

DESIGNED	DRAWN	CHECKED	REVIEWED	APPROVED
VV	VV	RL		RL
DATE	DATE	DATE	DATE	DATE
APR 24	APR 24	APR 24		APR 24

DRAWING UNITS: U.S. DIMENSIONS IN MILLIMETRES
LEVELS IN METRES

SCALE: AT A3 (1189x841mm)
1:500

DRAWING NO. **S38/DM/146A-6/004** REV. **A**

