



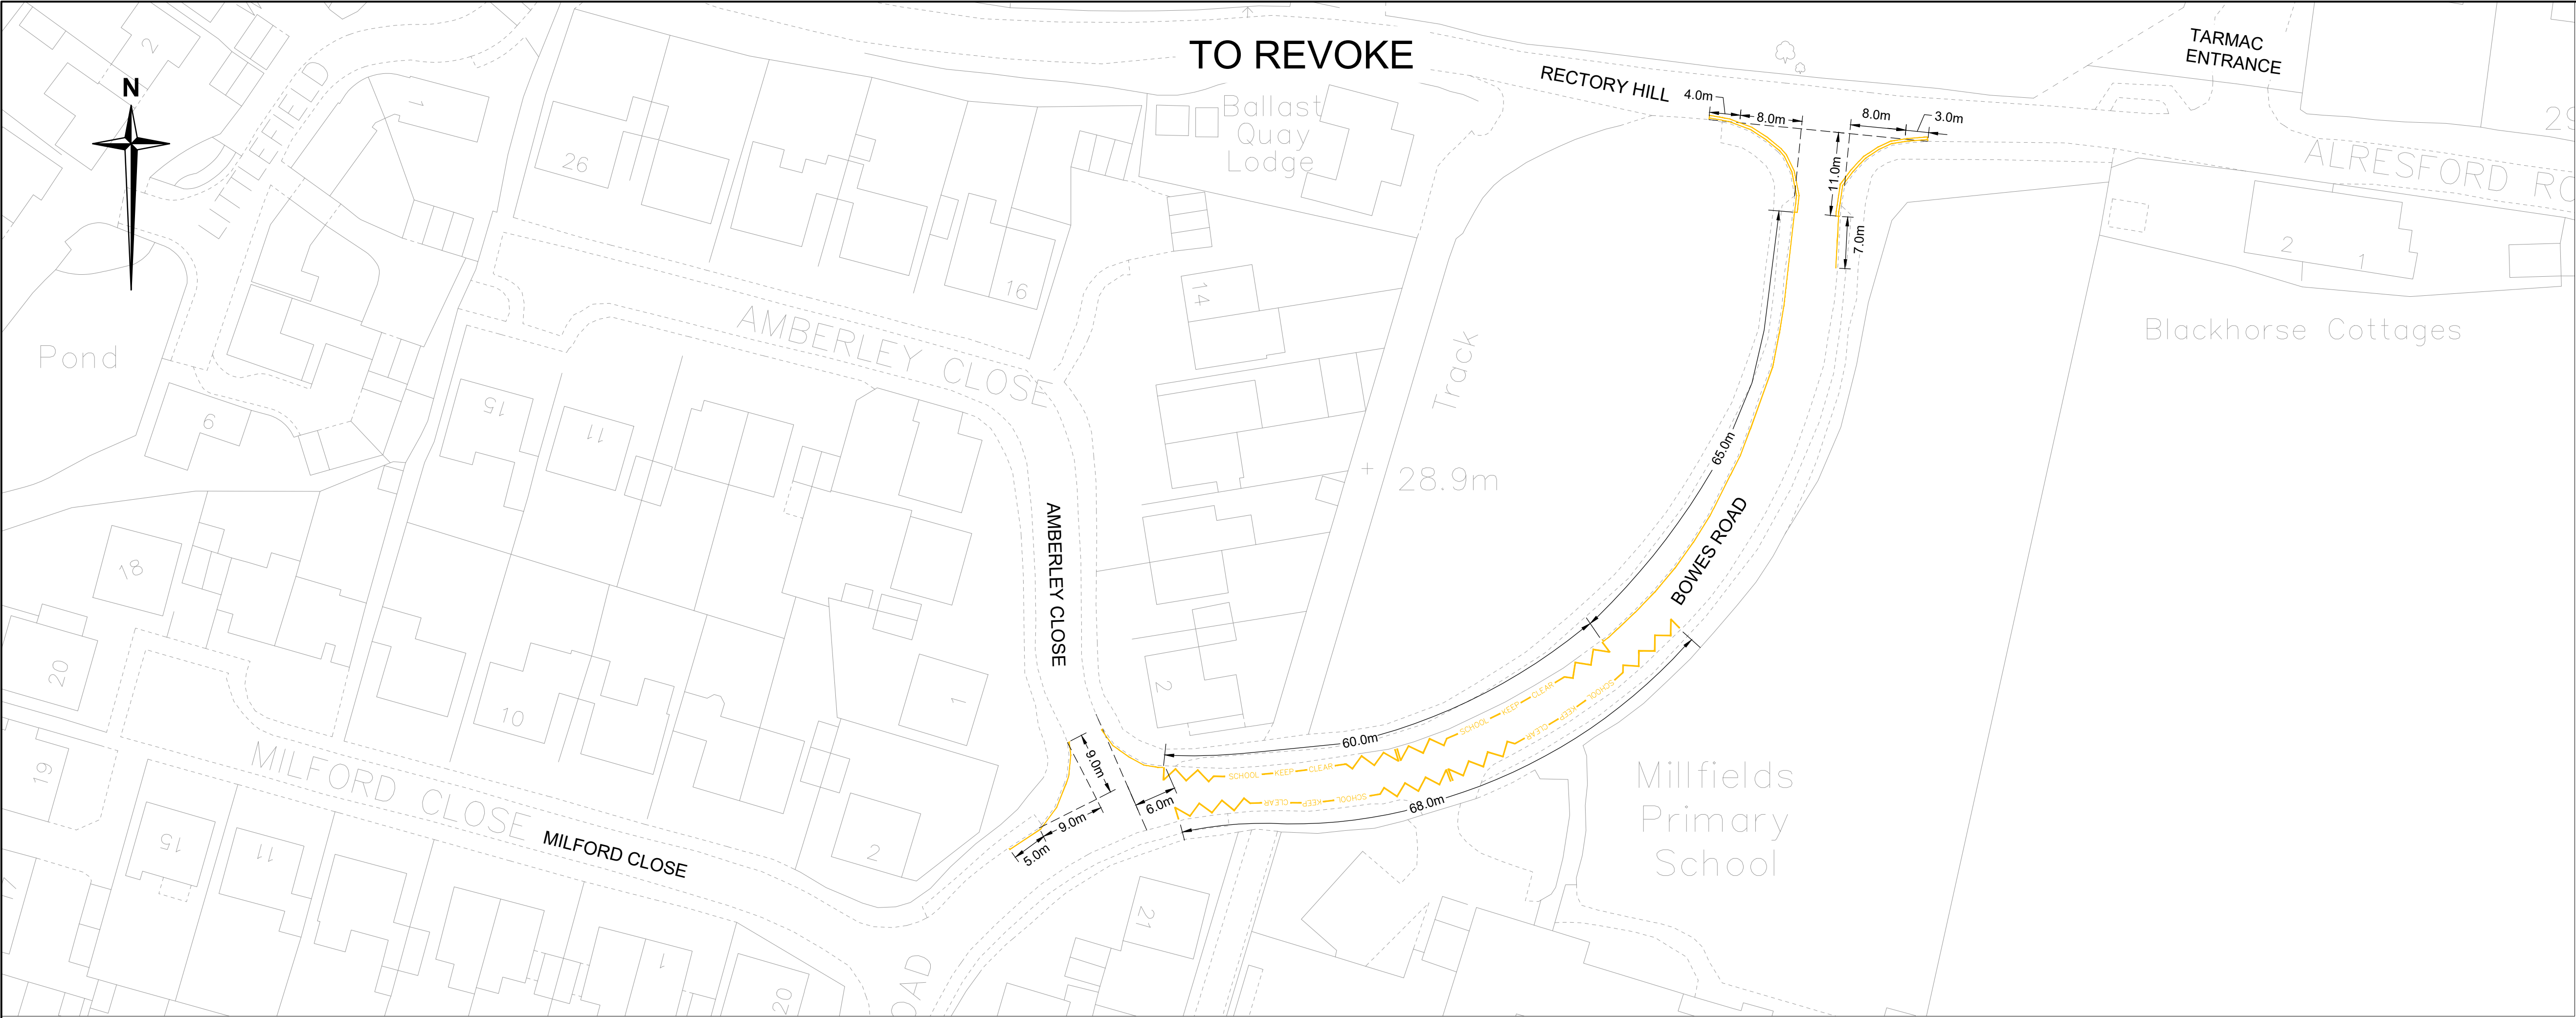

- Notes**
- Do not scale.
- Key**
- Yellow no waiting at any time to be removed.
 - Yellow no waiting 8:15am - 9:15am, 2:45pm - 3:45pm to be removed
 - SCHOOL KEEP CLEAR Yellow No stopping (keep clear) 8:15am - 9:15am, 2:45pm - 3:45pm to be removed.
 - 8:15am - 9:15am, 2:45pm - 3:45pm no stopping (red route) to be implemented
 - No stopping at any time (red route) to be implemented

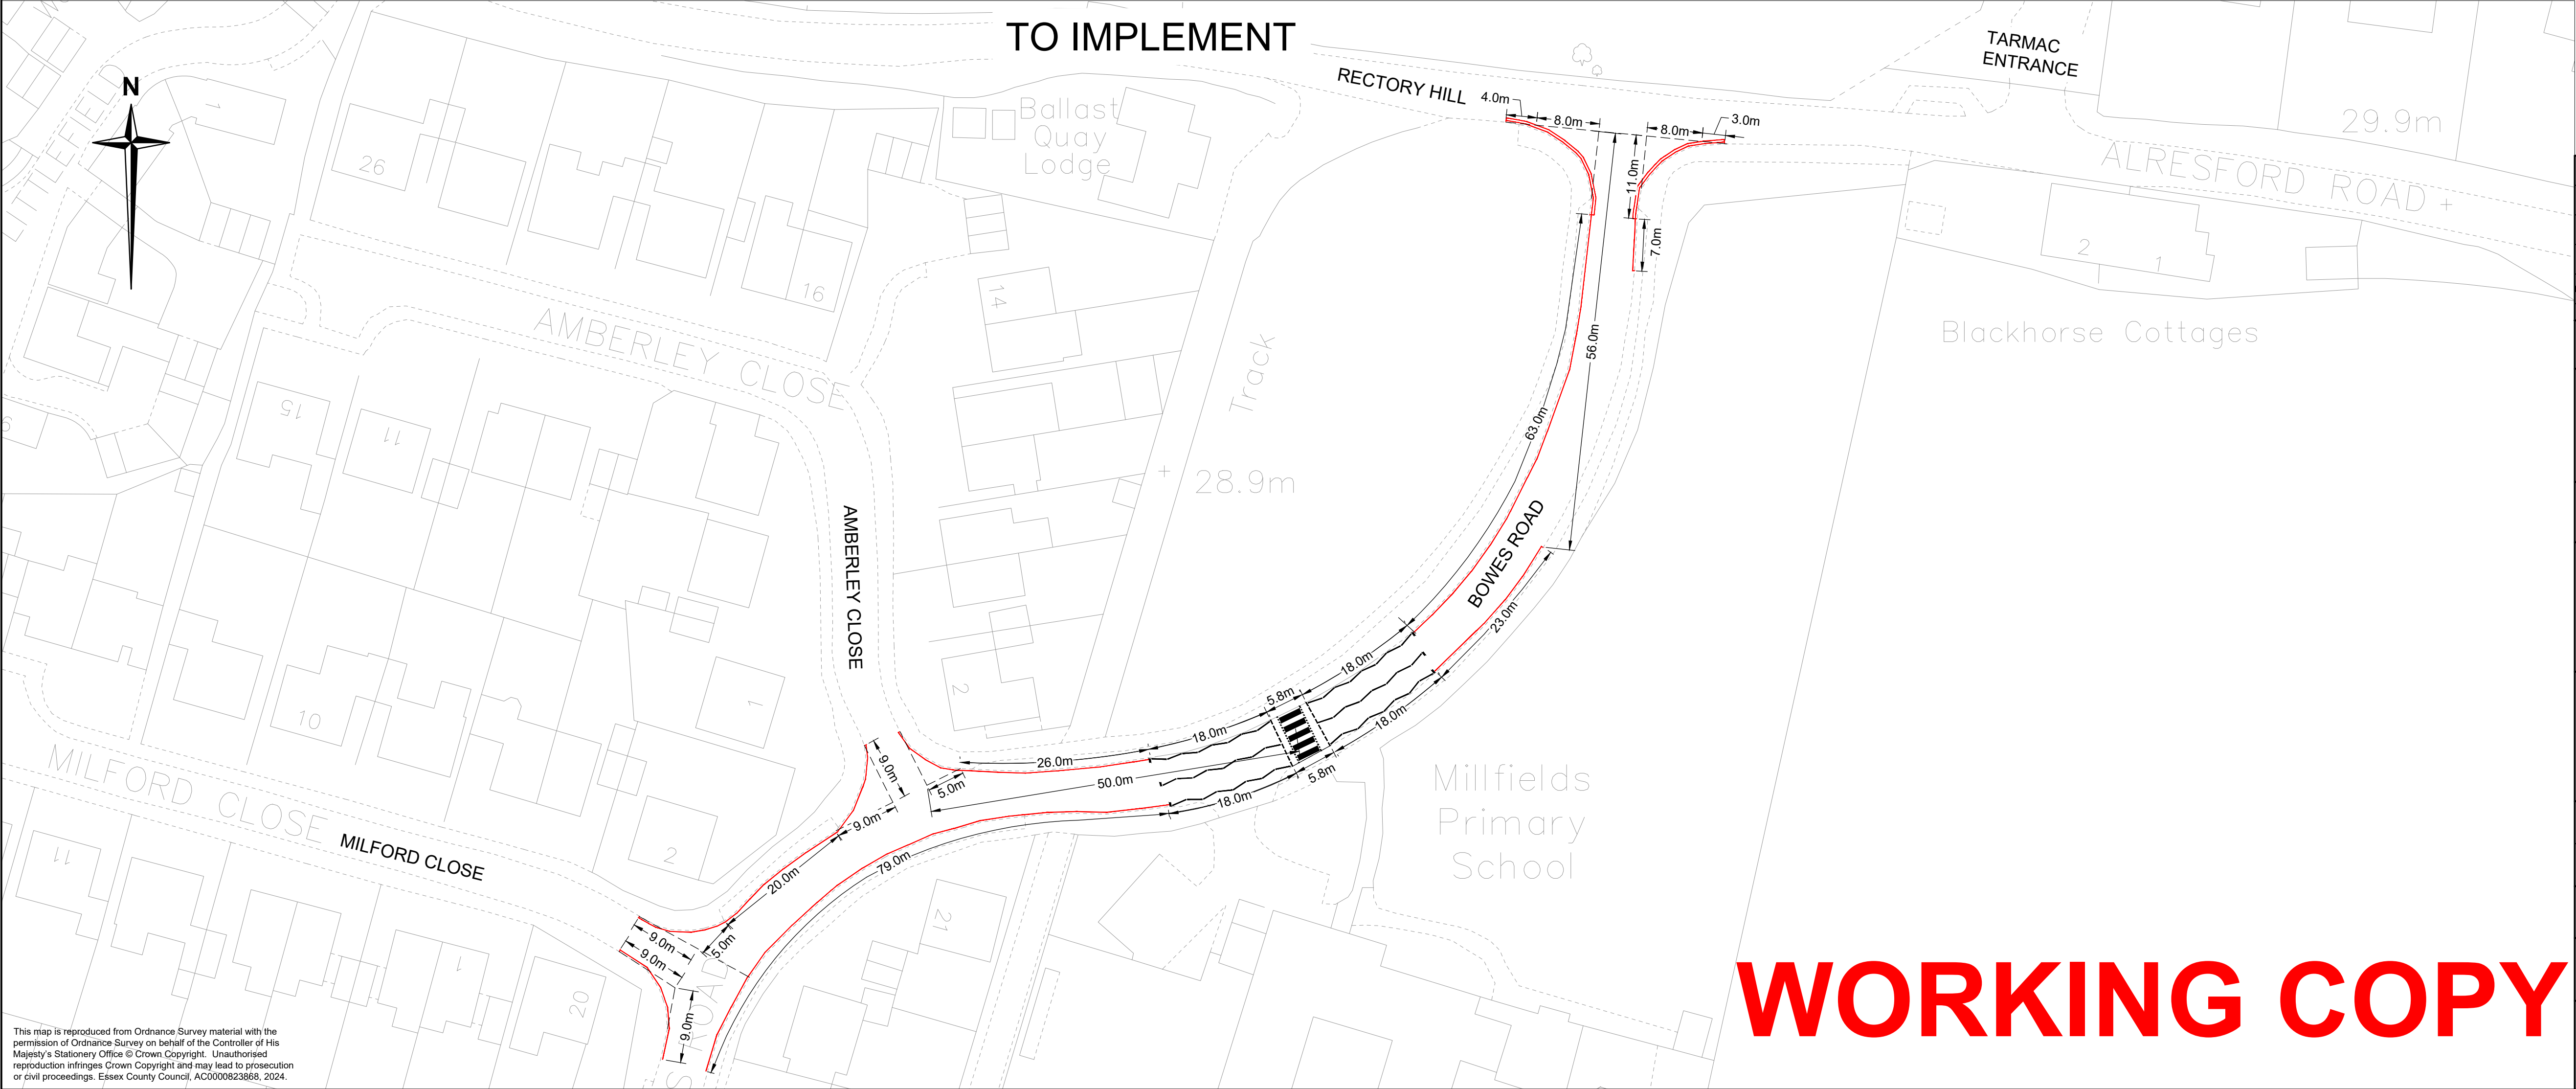

P01	2024-11-25	First Revision	MC	PW	PW	AA
P02	2024-12-04	Amendments to red route	MC	PW	PW	AA
P03	27/03/25	Minor amendments	MC	PFW	PN	AA
P04	1/03/06/25	Amendment to times for red routes	---	---	---	---
Rev.	Date	Description of revision	Design'd	Checked	Reviewed'd	Approved'd
DRAWING STATUS						
Work in Progress						
Essex Highways  Essex Highways, Seax House, Victoria Road South, Chelmsford, CM1 1QH. Tel: 0345 6037631 © Essex County Council						
SCHEME TITLE						
Healthy School Streets						
DRAWING TITLE						
MILLFIELDS PRIMARY SCHOOL TRO PLAN						
DESIGNED MC	DRAWN MC	CHECKED PW	REVIEWED PN	APPROVED AA		
DATE 17/12/24	DATE 17/12/24	DATE 17/12/24	DATE 17/12/24	DATE 17/12/24		
DRAWING UNITS U.N.O. DIMENSIONS IN MILLIMETRES LEVELS IN METRES			SCALE AT A1 (841X594mm) 1:500		REV. P04.1	
DRAWING No.						
B3553T83-EHF-HGN-MPSCH-DR-CX-0001						
 integrated expertise 						

WORKING COPY