


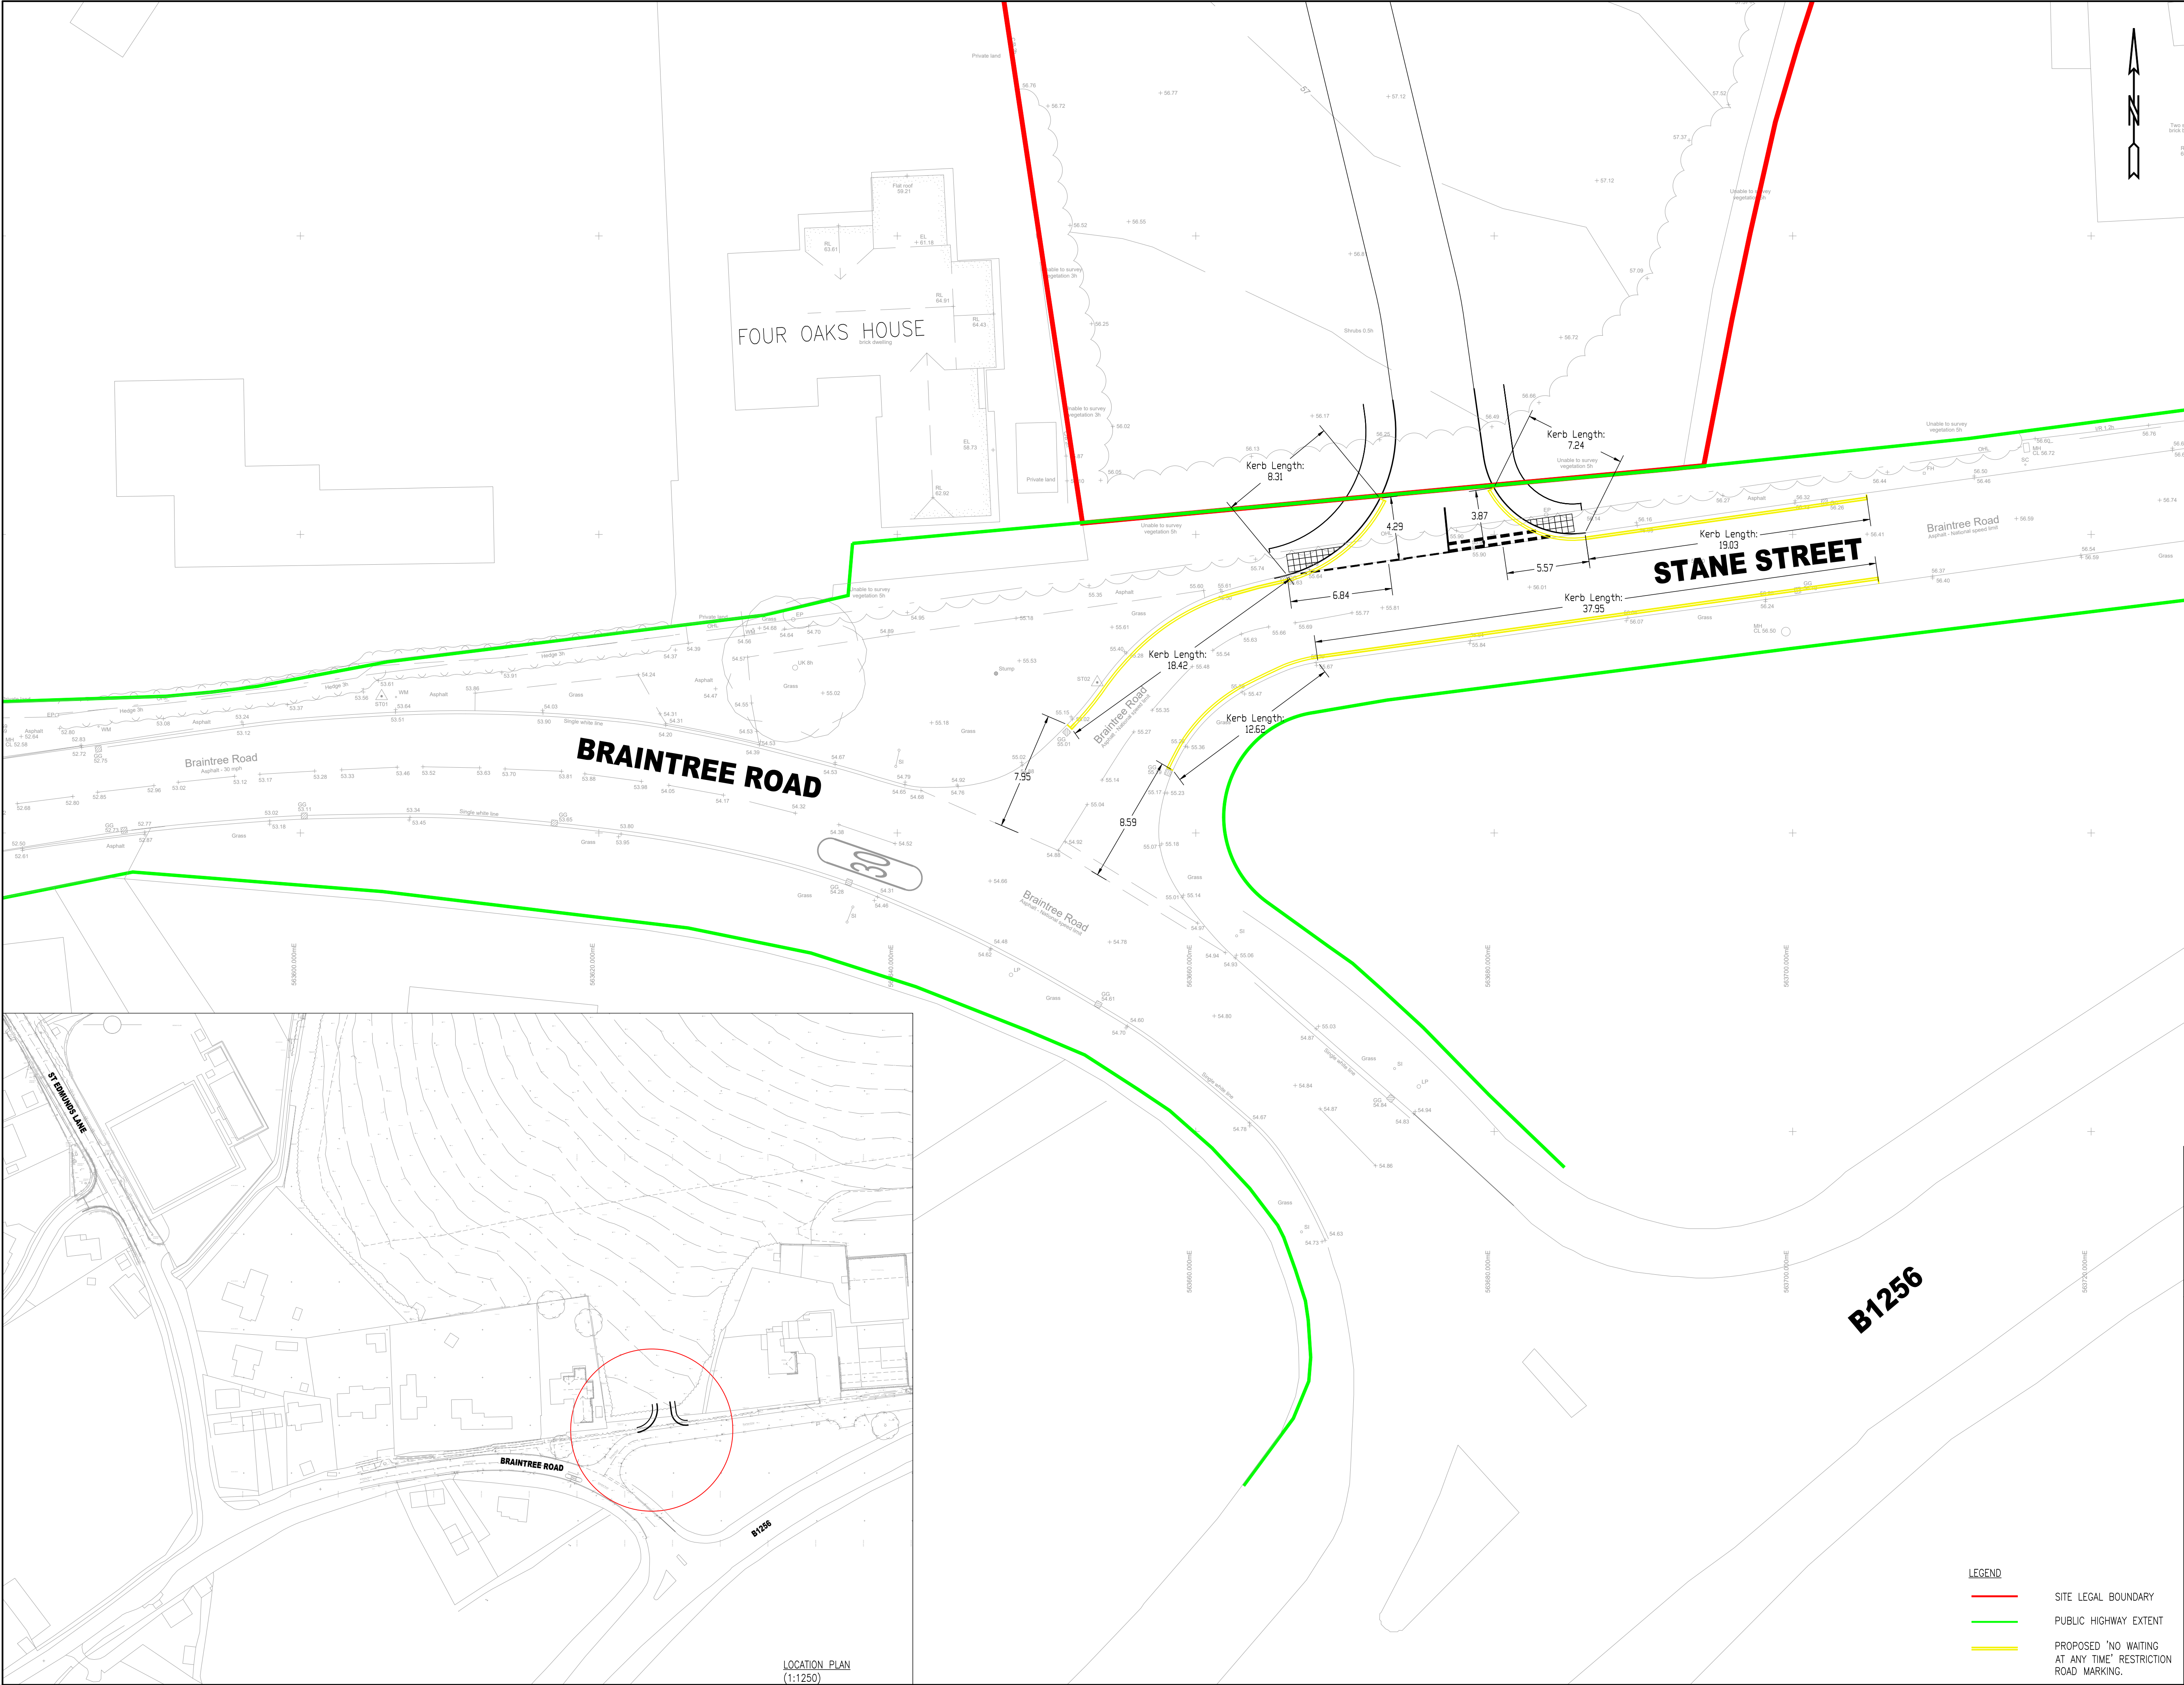

- NOTES
1. DRAWING IS BASED ON TOPOGRAPHICAL SURVEY REF: "50563PLS-01-05"
 2. UNDERTAKEN BY SURVEY SOLUTIONS.
 3. NEW ROAD MARKINGS TO BE SCREED OR SPRAYED THERMOPLASTIC TO DIAGRAM NUMBERS SHOWN IN RELATION TO TSRGD 2016 AND ANY AMENDMENTS THEREOF.
 4. ALL MARKINGS TO BE IN ACCORDANCE WITH CLAUSE 1212 OF MCHW.

REV	DATE	COMMENT
A	08.12.24	OS background added.
B	10.01.25	Double Yellow extents amended.
C	28.03.25	Proposed footways added to agreement.
D	02.06.25	Key and Location Plan added. Kerb Lengths shown. Additional dimensions shown. Change of Font for Road Names. Dimensions amended. Legend revised.
E	04.07.25	

Levee
CONSULTING

GREAT DUNMOW
STANE STREET

S278 TRO PLAN

SCALE : 1:200 @ A1

DATE : JULY 2024

DRAWN : ACG

CHECKED :

DRG.No : MH_07_029

E

LEGEND

- SITE LEGAL BOUNDARY
- PUBLIC HIGHWAY EXTENT
- PROPOSED 'NO WAITING AT ANY TIME' RESTRICTION ROAD MARKING.