
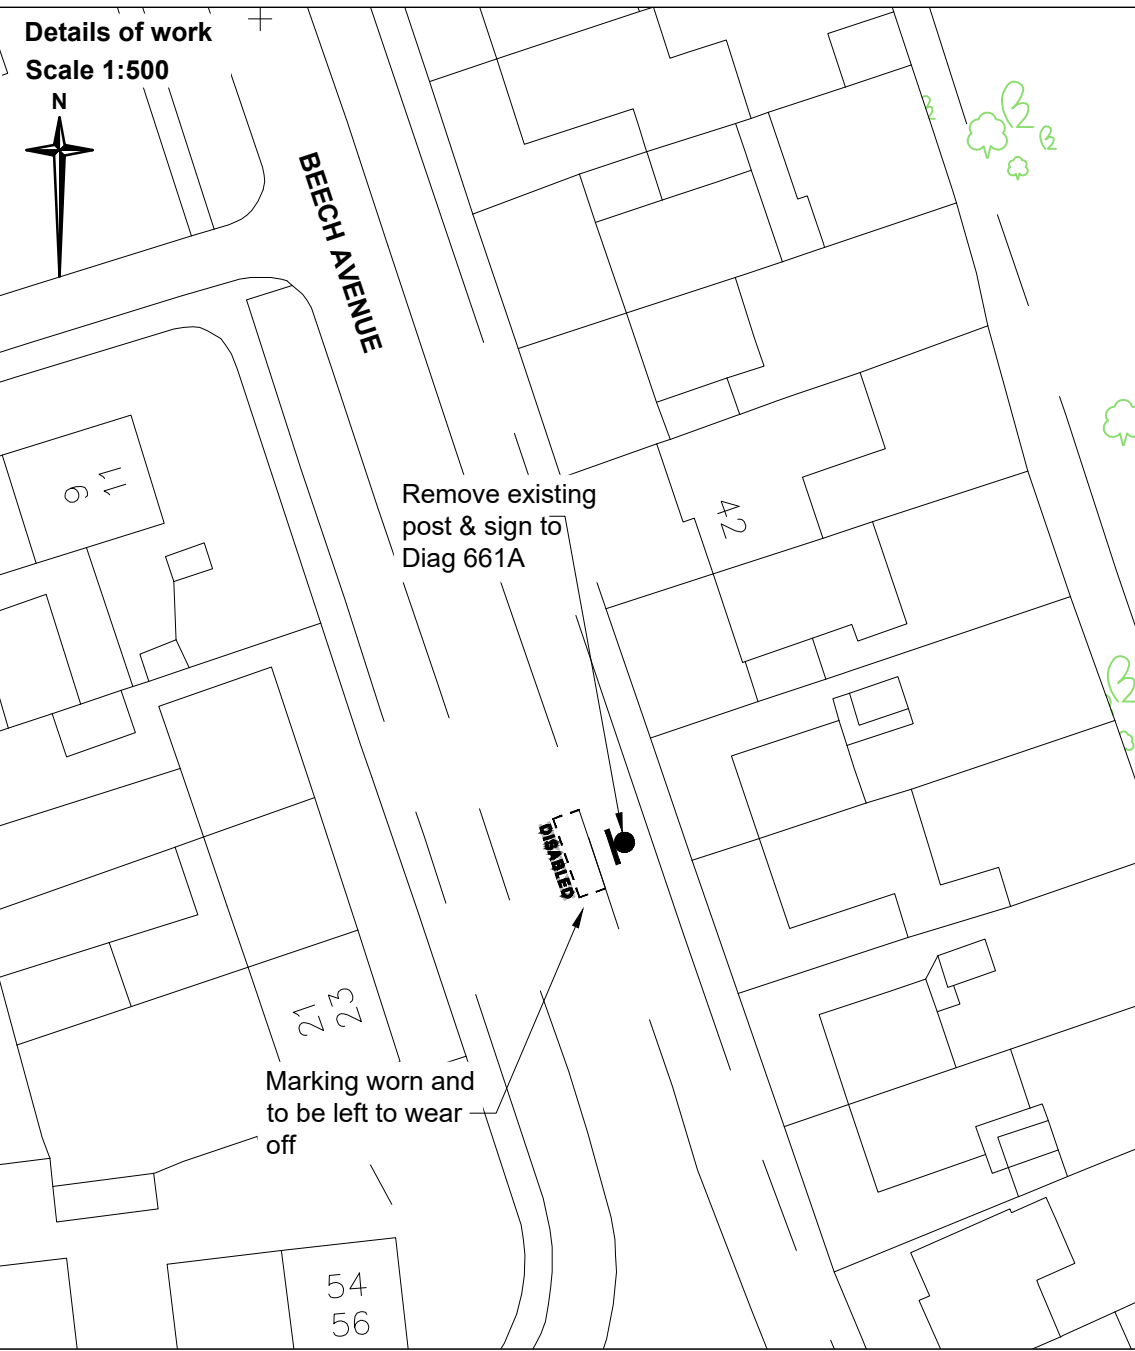
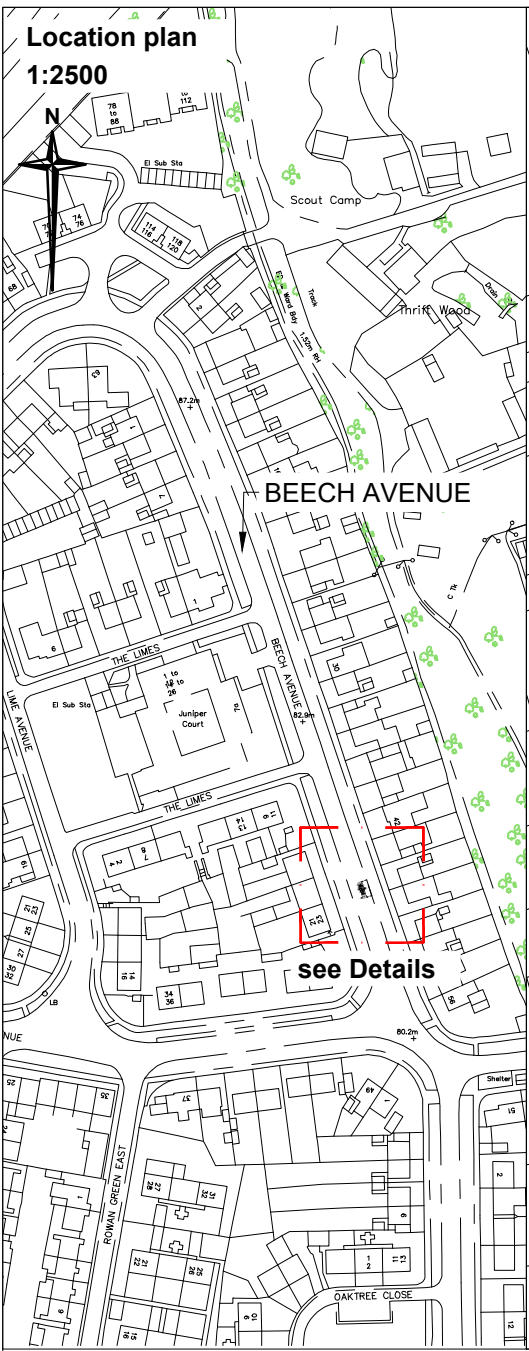


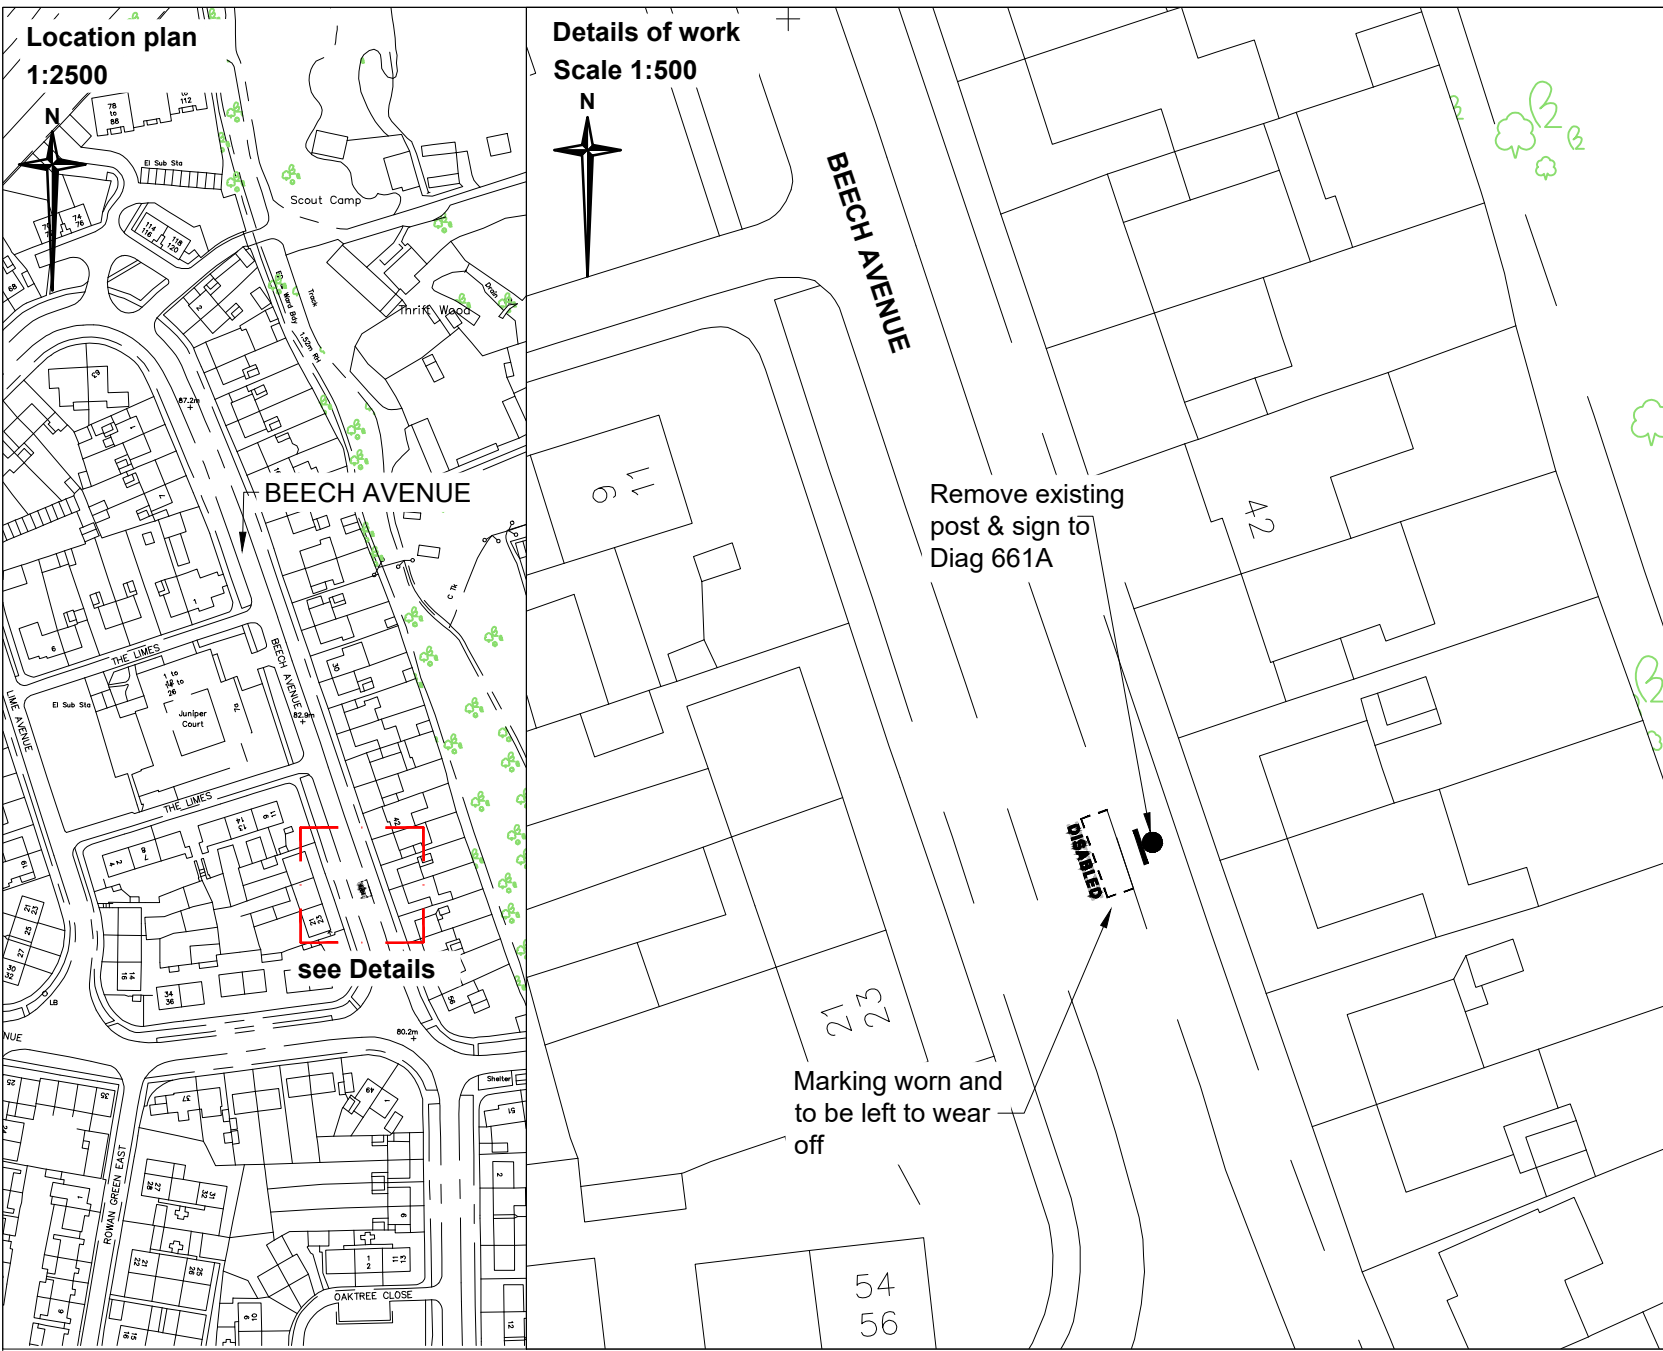

Notes

1. Do not scale. This drawing is to be read in conjunction with all other contract drawings and documents.
2. Drawing displays all work at site and is to be accompanied by separate orders for road lining & street signing work where applicable.
3. White thermoplastic screed bay marking to TSRGD'16: Schedule 7, Part 4, Item 6, Diag No.1028.4 variant DISABLED. (Pre '16 1028.3)
4. All works to be in accordance with the Department of Transport Specification for Highway Works & Essex County Council Specifications & Standard Construction Drawings.
5. All traffic signs are to comply with The Traffic Signs Regulations and General Directions 2016.
6. All existing signs to be retained unless stated otherwise. Any defects to existing signs and/or posts noted by the Contractor during the works to be reported to the Engineer.

Rev	Date	Description of revision	Drawn	Checked	Reviewed	Approved

DRAWING STATUS

DETAILED DESIGN



Essex Highways, Seax House, Victoria Road South,
Chelmsford, CM1 1QH.
Tel: 0345 6037631

© Essex County Council

SCHEME TITLE

DISABLED PARKING BAYS

DRAWING TITLE

DBAY REMOVAL
46 BEECH AVENUE
BRENTWOOD

DESIGNED	DRAWN	CHECKED	REVIEWED	APPROVED
AD	AD	AD	MV	MV
DATE JUL 25	DATE JUL 25	DATE JUL 25	DATE JUL 25	DATE JUL 25

DRAWING UNITS U.N.O.
DIMENSIONS IN METRES
LEVELS IN MILLIMETRES

SCALE AT A4 (297x210mm)
As shown

DRAWING No.
2982274-00-001

REV.
-





Key

-  Area of interest
-  Existing post to be removed
-  Existing sign to Diag 661A to be removed

This map is reproduced from Ordnance Survey material with the permission of Ordnance Survey on behalf of the Controller of His Majesty's Stationery Office © Crown Copyright. Unauthorised reproduction infringes Crown Copyright and may lead to prosecution or civil proceedings. Essex County Council, AC0000823868, 2025

File Location \\EHCHZF000\Common\9 Trans Imp\DCI\Projects\DPB1 - Scheme Folder\2 - Formal Scheme Consultation\2.1 TRO\TRO - BATCH J\BRENTWOOD\Beech Avenue 46 REM 2982274\2982274-00-001.dwg Last saved by Andrew Dellar on 14 July 2025 Printed By Andrew Dellar on 14 July 2025

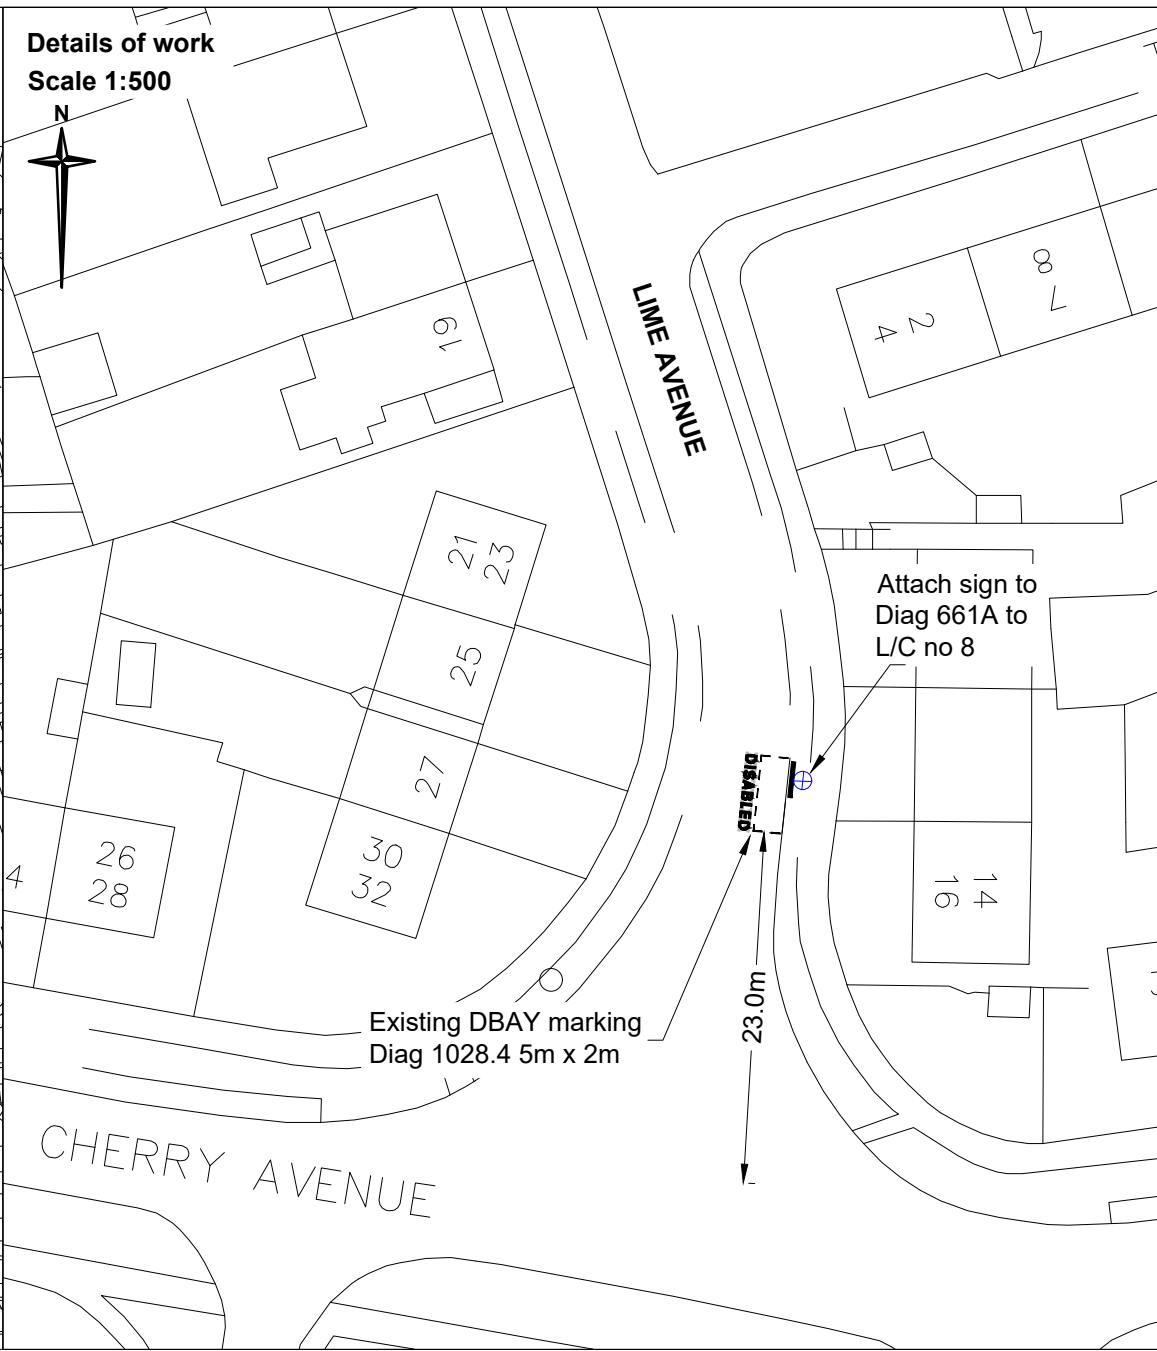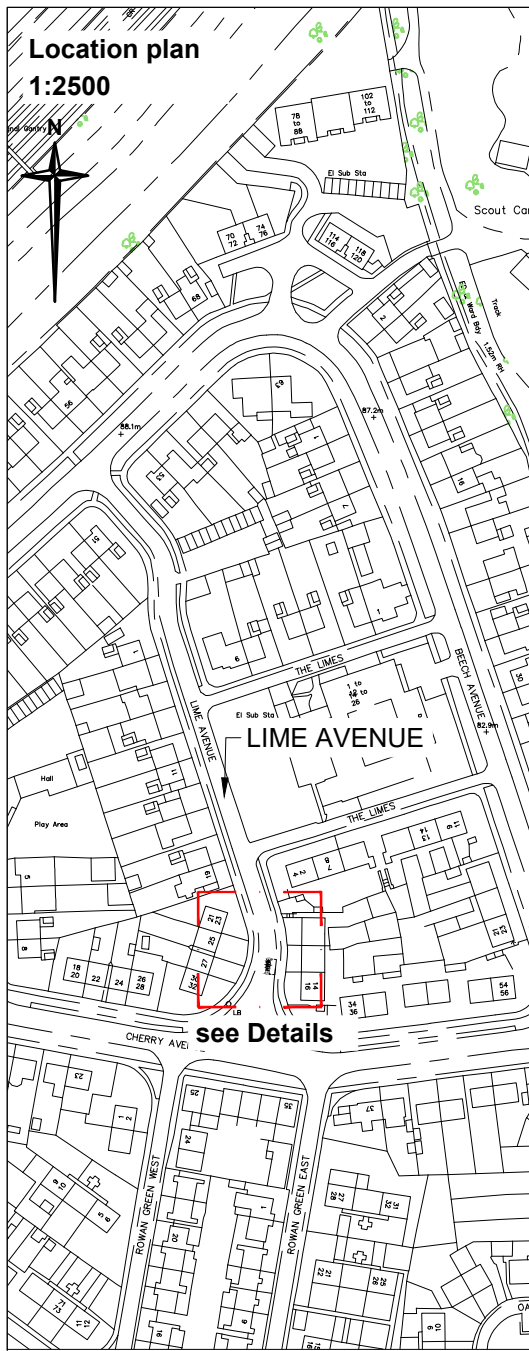

Notes

1. Do not scale. This drawing is to be read in conjunction with all other contract drawings and documents.
2. Drawing displays all work at site and is to be accompanied by separate orders for road lining & street signing work where applicable.
3. White thermoplastic screed bay marking to TSRGD'16: Schedule 7, Part 4, Item 6, Diag No.1028.4 variant DISABLED. (Pre '16 1028.3)
4. All works to be in accordance with the Department of Transport Specification for Highway Works & Essex County Council Specifications & Standard Construction Drawings.
5. All traffic signs are to comply with The Traffic Signs Regulations and General Directions 2016.
6. All existing signs to be retained unless stated otherwise. Any defects to existing signs and/or posts noted by the Contractor during the works to be reported to the Engineer.

Rev.	Date	Description of revision	Drawn	Checked	Reviewed	Approved

DRAWING STATUS

DETAILED DESIGN

Essex Highways

Essex Highways, Seax House, Victoria Road South, Chelmsford, CM1 1QH.
Tel: 0345 6037631 © Essex County Council

SCHEME TITLE

DISABLED PARKING BAYS

DRAWING TITLE

**DBAY UPGRADE
12 LIME AVENUE
BRENTWOOD**

DESIGNED	DRAWN	CHECKED	REVIEWED	APPROVED
AD	AD	AD	MV	MV
DATE JUL 25	DATE JUL 25	DATE JUL 25	DATE JUL 25	DATE JUL 25

DRAWING UNITS U.N.O. DIMENSIONS IN METRES LEVELS IN MILLIMETRES

SCALE AT A4 (297x210mm)



As shown

DRAWING No. **2946982-00-001** REV. -

Key

- Area of interest
- Existing L/C No 8
- New sign to Diag 661A to be attached to L/C

Ringway Jacobs **Essex County Council**

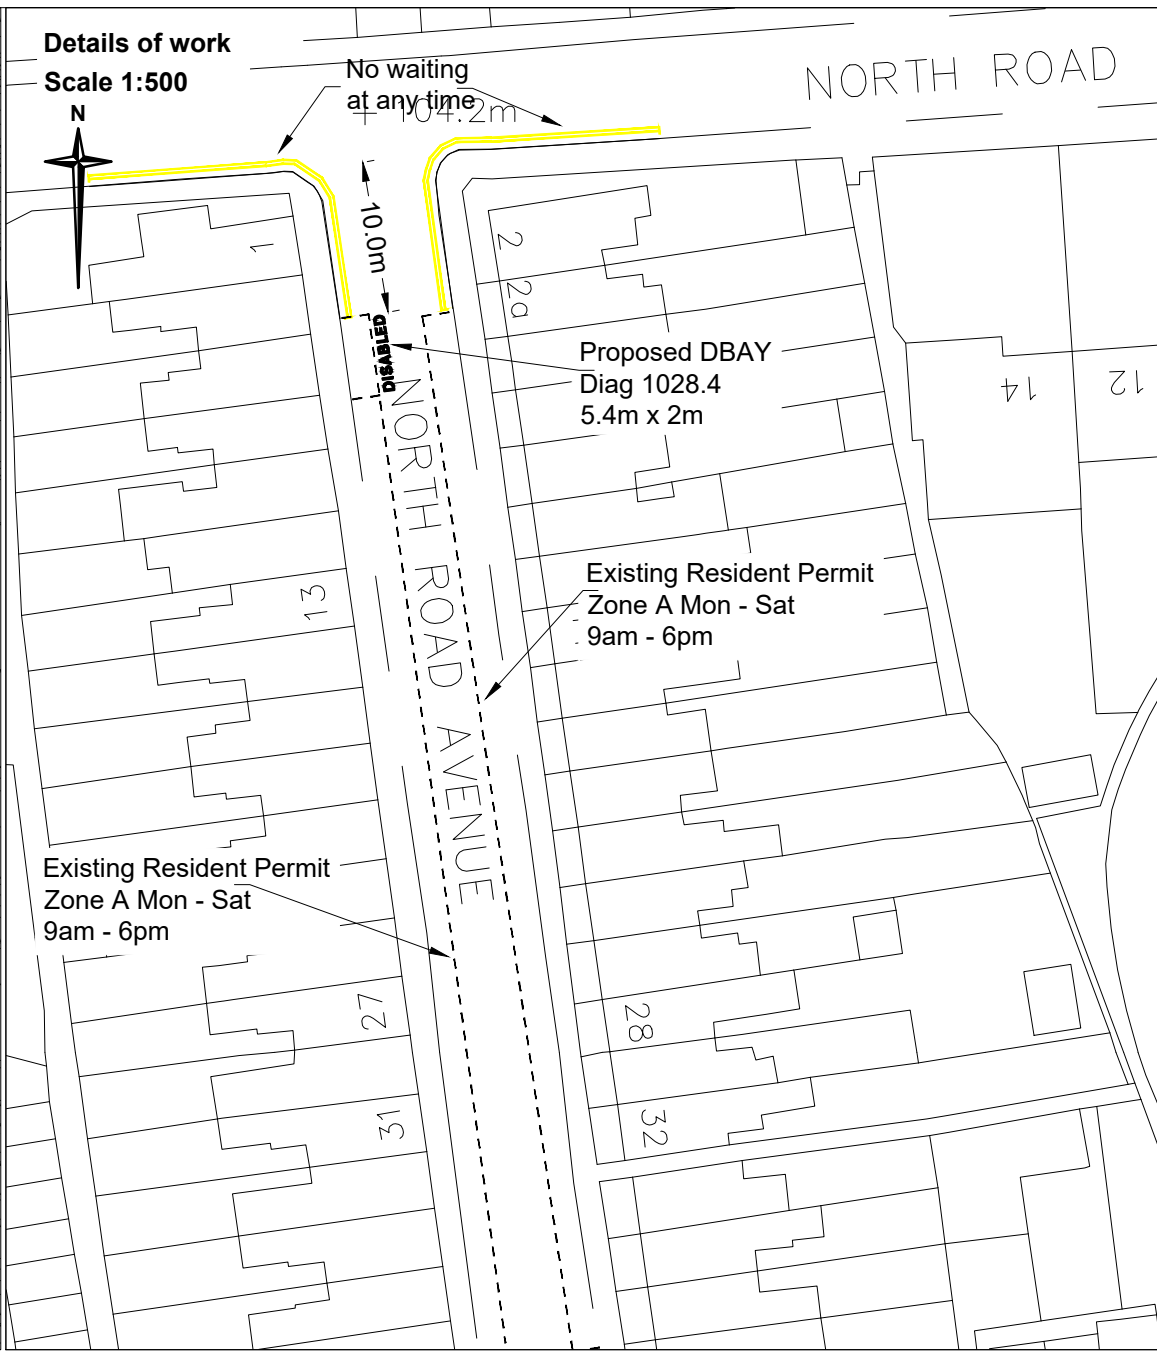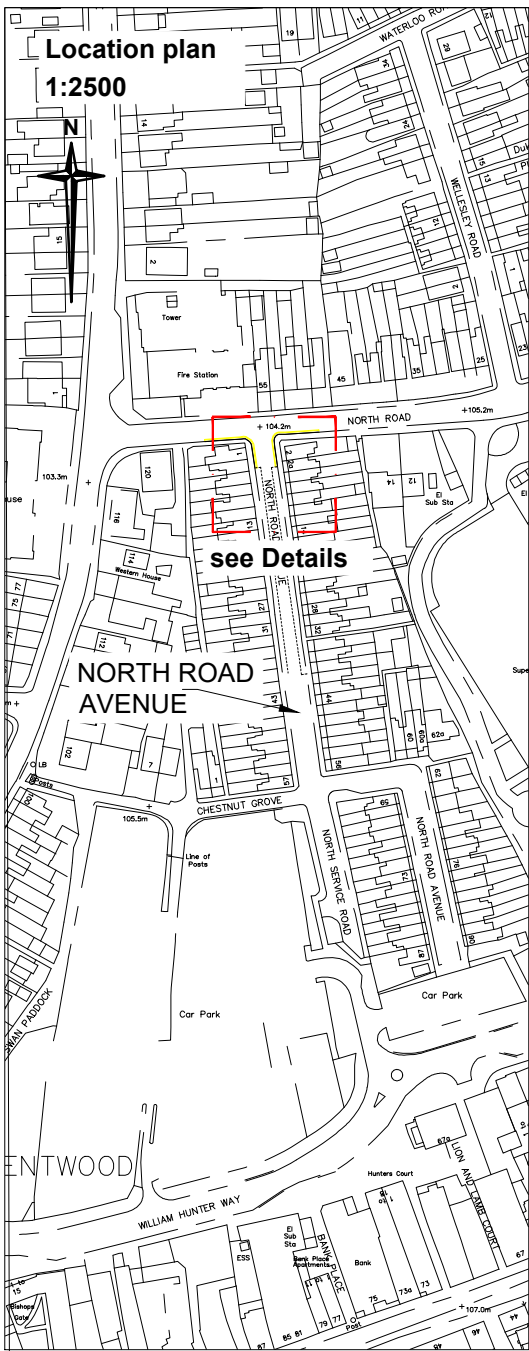

Notes

- Do not scale. This drawing is to be read in conjunction with all other contract drawings and documents.
- Drawing displays all work at site and is to be accompanied by separate orders for road lining & street signing work where applicable.
- White thermoplastic screed bay marking to TSRGD'16: Schedule 7, Part 4, Item 6, Diag No.1028.4 variant DISABLED. (Pre '16 1028.3)
- All works to be in accordance with the Department of Transport's Specification for Highway Works & Essex County Council Specifications & Standard Construction Drawings.
- All traffic signs are to comply with The Traffic Signs Regulations and General Directions 2016.
- All existing signs to be retained unless stated otherwise. Any defects to existing signs and/or posts noted by the Contractor during the works to be reported to the Engineer.

Key

Area of interest

Rev.	Date	Description of revision	Drawn	Checked	Review'd	Approv'd

DRAWING STATUS

DETAILED DESIGN

Essex Highways

Essex Highways, Seax House, Victoria Road South, Chelmsford, CM1 1QH.
Tel: 0345 6037631 © Essex County Council

SCHEME TITLE

DISABLED PARKING BAYS

DRAWING TITLE



**NEW TRO DBAY
5 NORTH ROAD AVENUE
BRENTWOOD**

DESIGNED	DRAWN	CHECKED	REVIEWED	APPROVED
AD	AD	AD	MV	MV
DATE JUL 25	DATE JUL 25	DATE JUL 25	DATE JUL 25	DATE JUL 25

DRAWING UNITS U.N.O.
DIMENSIONS IN METRES
LEVELS IN MILLIMETRES

SCALE AT A4 (297x210mm)
As shown

DRAWING No. **2931128-00-001** REV. **-**

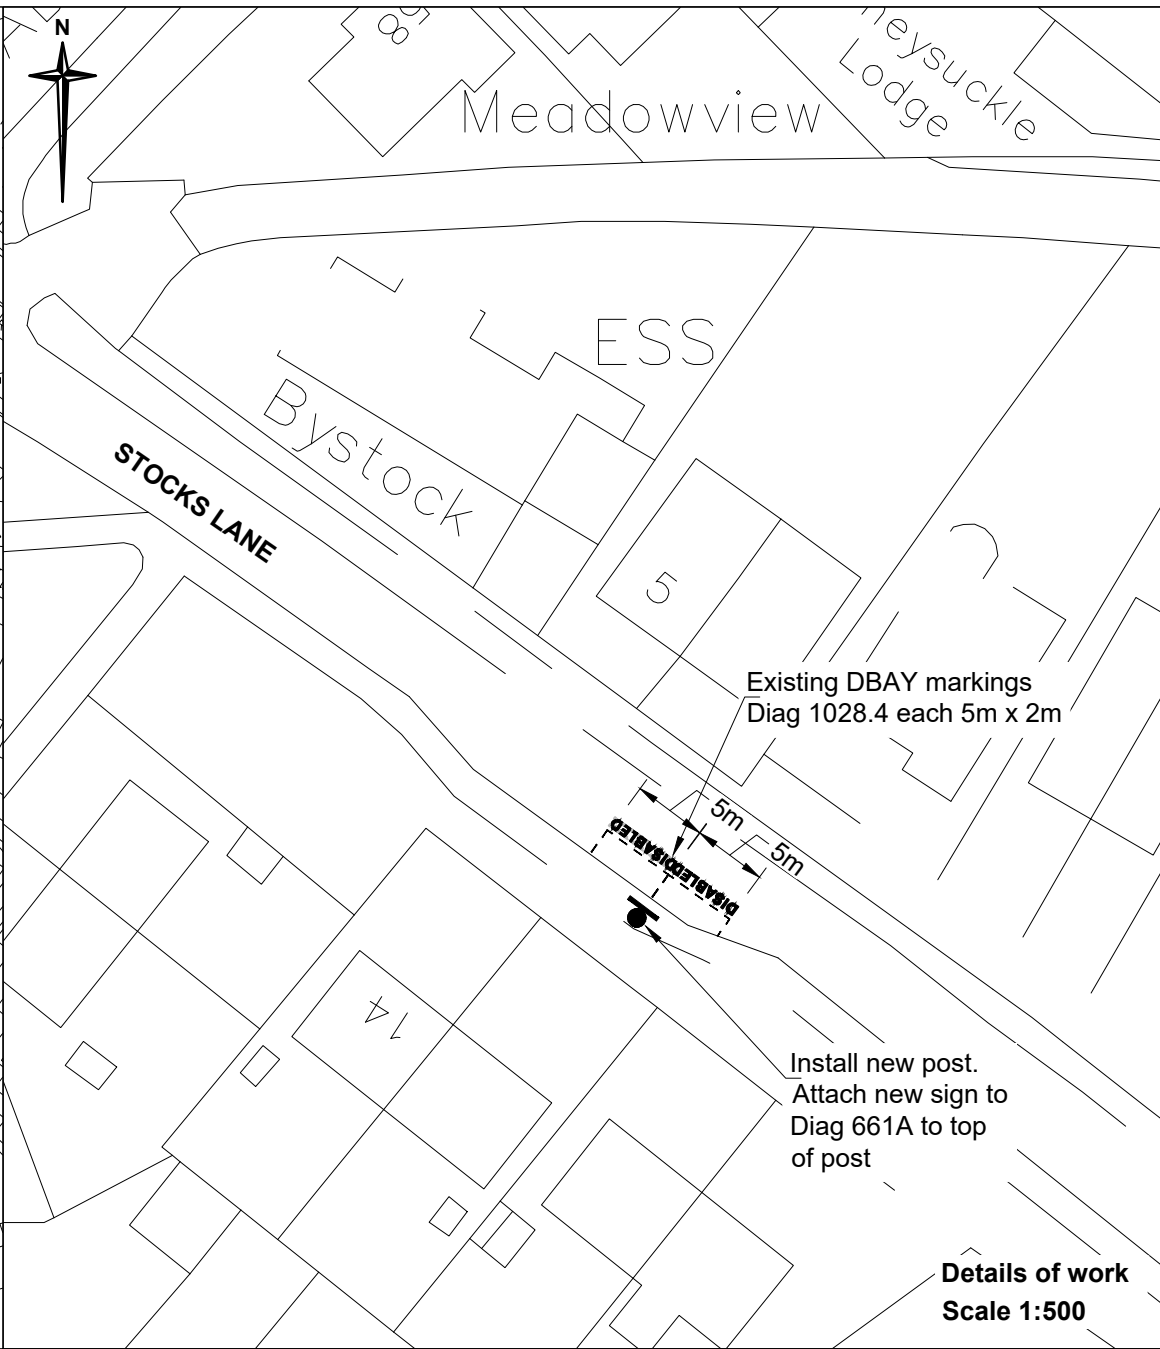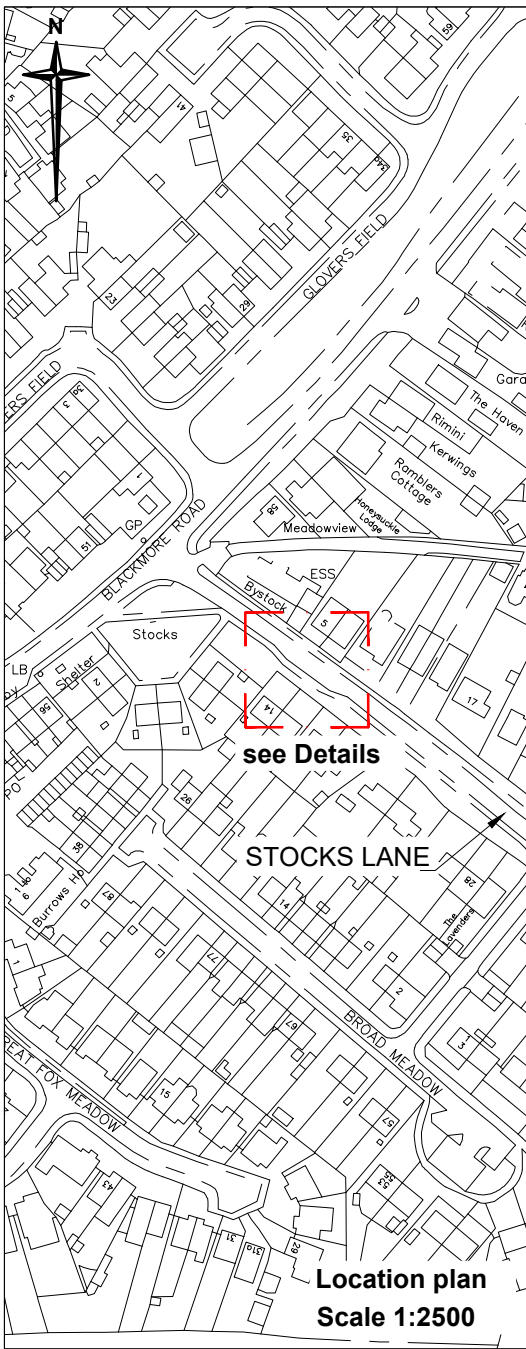

Notes

1. Do not scale. This drawing is to be read in conjunction with all other contract drawings and documents.
2. Drawing displays all work at site and is to be accompanied by separate orders for road lining & street signing work where applicable.
3. White thermoplastic screed bay marking to TSRGD'16: Schedule 7, Part 4, Item 6, Diag No.1028.4 variant DISABLED. (Pre '16 1028.3)
4. All works to be in accordance with the Department of Transport Specification for Highway Works & Essex County Council Specifications & Standard Construction Drawings.
5. All traffic signs are to comply with The Traffic Signs Regulations and General Directions 2016.
6. All existing signs to be retained unless stated otherwise. Any defects to existing signs and/or posts noted by the Contractor during the works to be reported to the Engineer.

Date	Description of revision	Drawn	Checked	Review'd	Approv'd

DRAWING STATUS

DETAILED DESIGN

Essex Highways

Essex Highways, Seax House, Victoria Road South, Chelmsford, CM1 1QH.
Tel: 0345 6037631

© Essex County Council

SCHEME TITLE

DISABLED PARKING BAYS

DRAWING TITLE

**DBAY UPGRADE
OPPOSITE 16 STOCKS LANE
KELVEDON HATCH
BRENTWOOD**

DESIGNED	DRAWN	CHECKED	REVIEWED	APPROVED
AD	AD	AD	MV	MV
DATE JUL 25	DATE JUL 25	DATE JUL 25	DATE JUL 25	DATE JUL 25

DRAWING UNITS U.N.O.

DIMENSIONS IN METRES
LEVELS IN MILLIMETRES

SCALE AT A4 (297x210mm)

As shown

DRAWING No.



2630076-00-001

REV.

-

Highway Works

Essex County Council

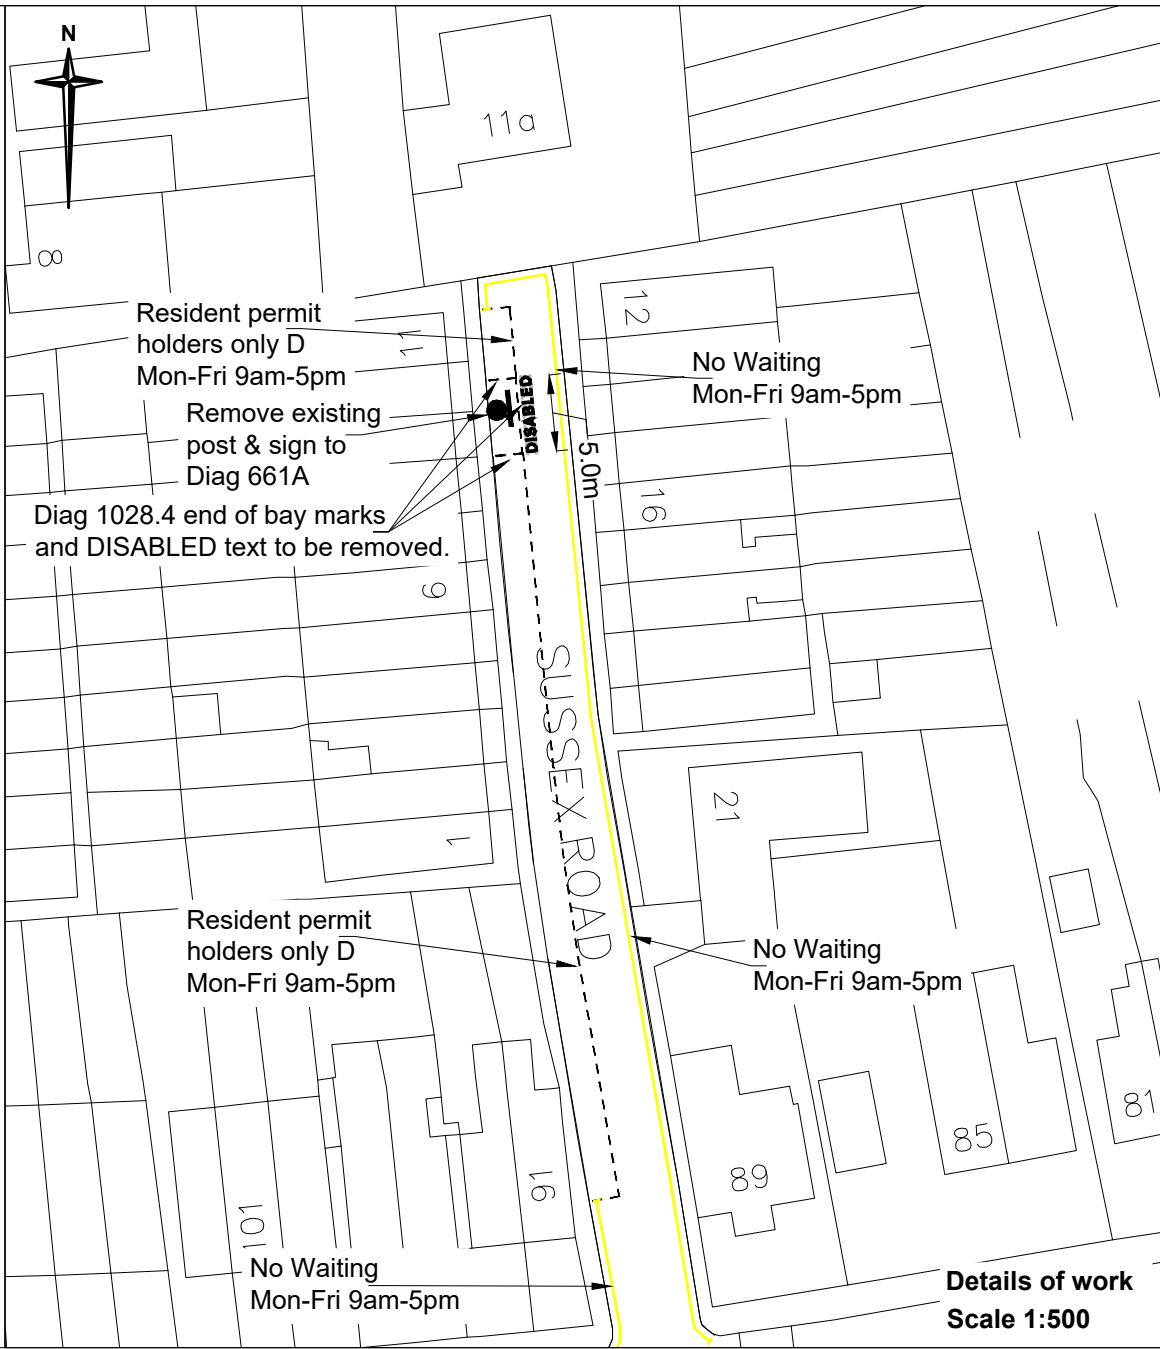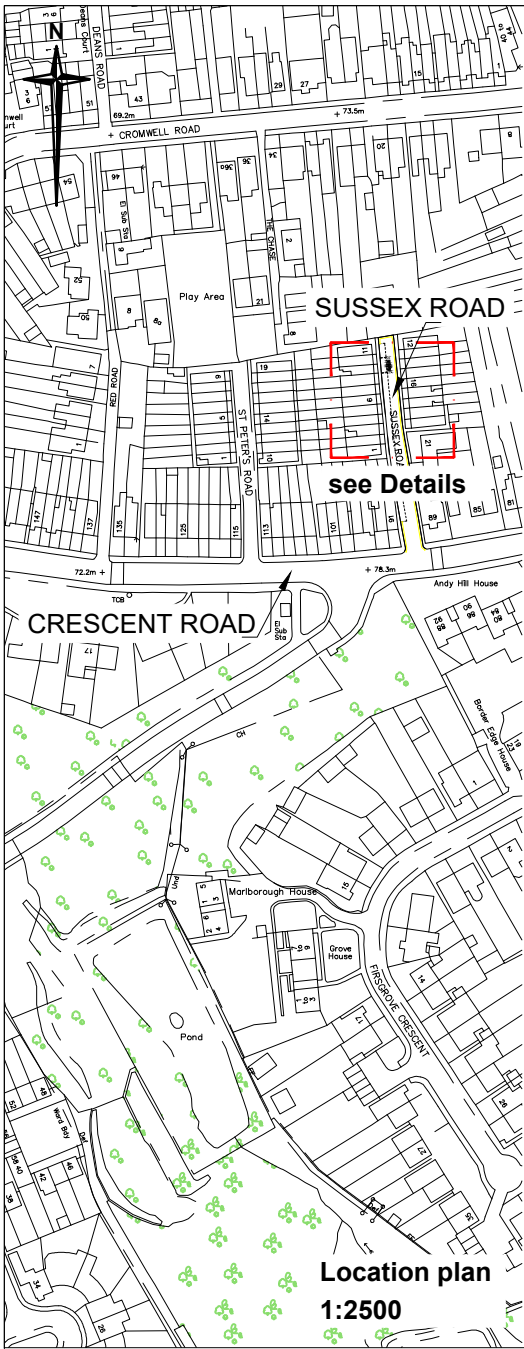

Notes

- Do not scale. This drawing is to be read in conjunction with all other contract drawings and documents.
- Drawing displays all work at site and is to be accompanied by separate orders for road lining & street signing work where applicable.
- White thermoplastic screed bay marking to TSRGD'16: Schedule 7, Part 4, Item 6, Diag No.1028.4 variant DISABLED. (Pre '16 1028.3)
- All works to be in accordance with the Department of Transport's Specification for Highway Works & Essex County Council Specifications & Standard Construction Drawings.
- All traffic signs are to comply with The Traffic Signs Regulations and General Directions 2016.
- All existing signs to be retained unless stated otherwise. Any defects to existing signs and/or posts noted by the Contractor during the works to be reported to the Engineer.

Rev	Date	Description of revision	Drawn	Checked	Review'd	Approv'd

DRAWING STATUS

DETAILED DESIGN

Essex Highways

Essex Highways, Seax House, Victoria Road South, Chelmsford, CM1 1QH.
Tel: 0345 6037631 © Essex County Council

SCHEME TITLE

DISABLED PARKING BAYS

DRAWING TITLE

**DBAY REMOVAL
9 SUSSEX ROAD
BRENTWOOD**

DESIGNED	DRAWN	CHECKED	REVIEWED	APPROVED
AD	AD	AD	MV	MV
DATE JUL 25	DATE JUL 25	DATE JUL 25	DATE JUL 25	DATE JUL 25

DRAWING UNITS U.N.O.
DIMENSIONS IN METRES
LEVELS IN MILLIMETRES

SCALE AT A4 (297x210mm)
As shown

DRAWING No.	REV.
2941686-00-001	-