
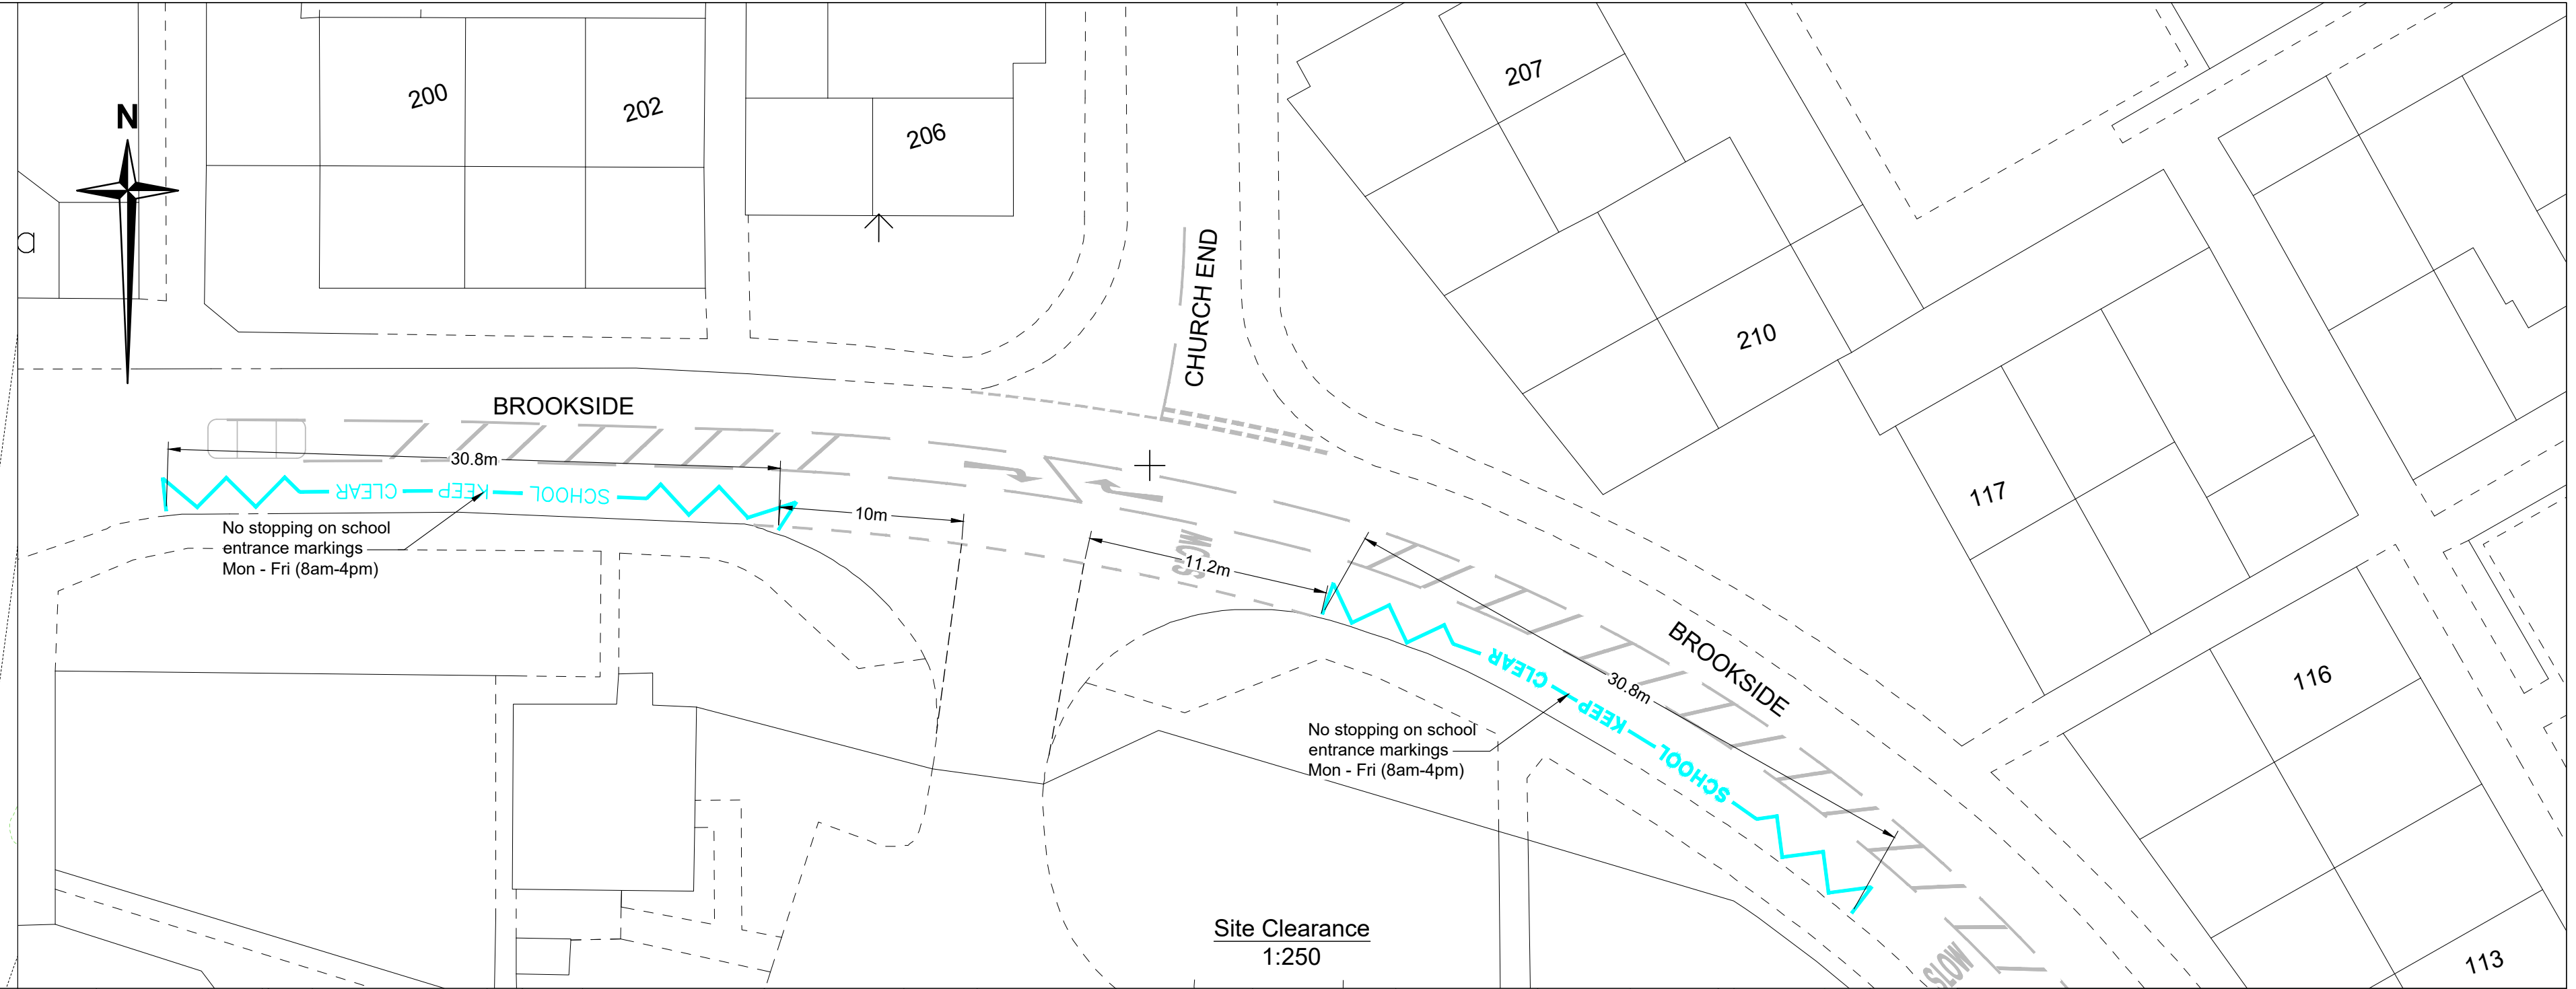
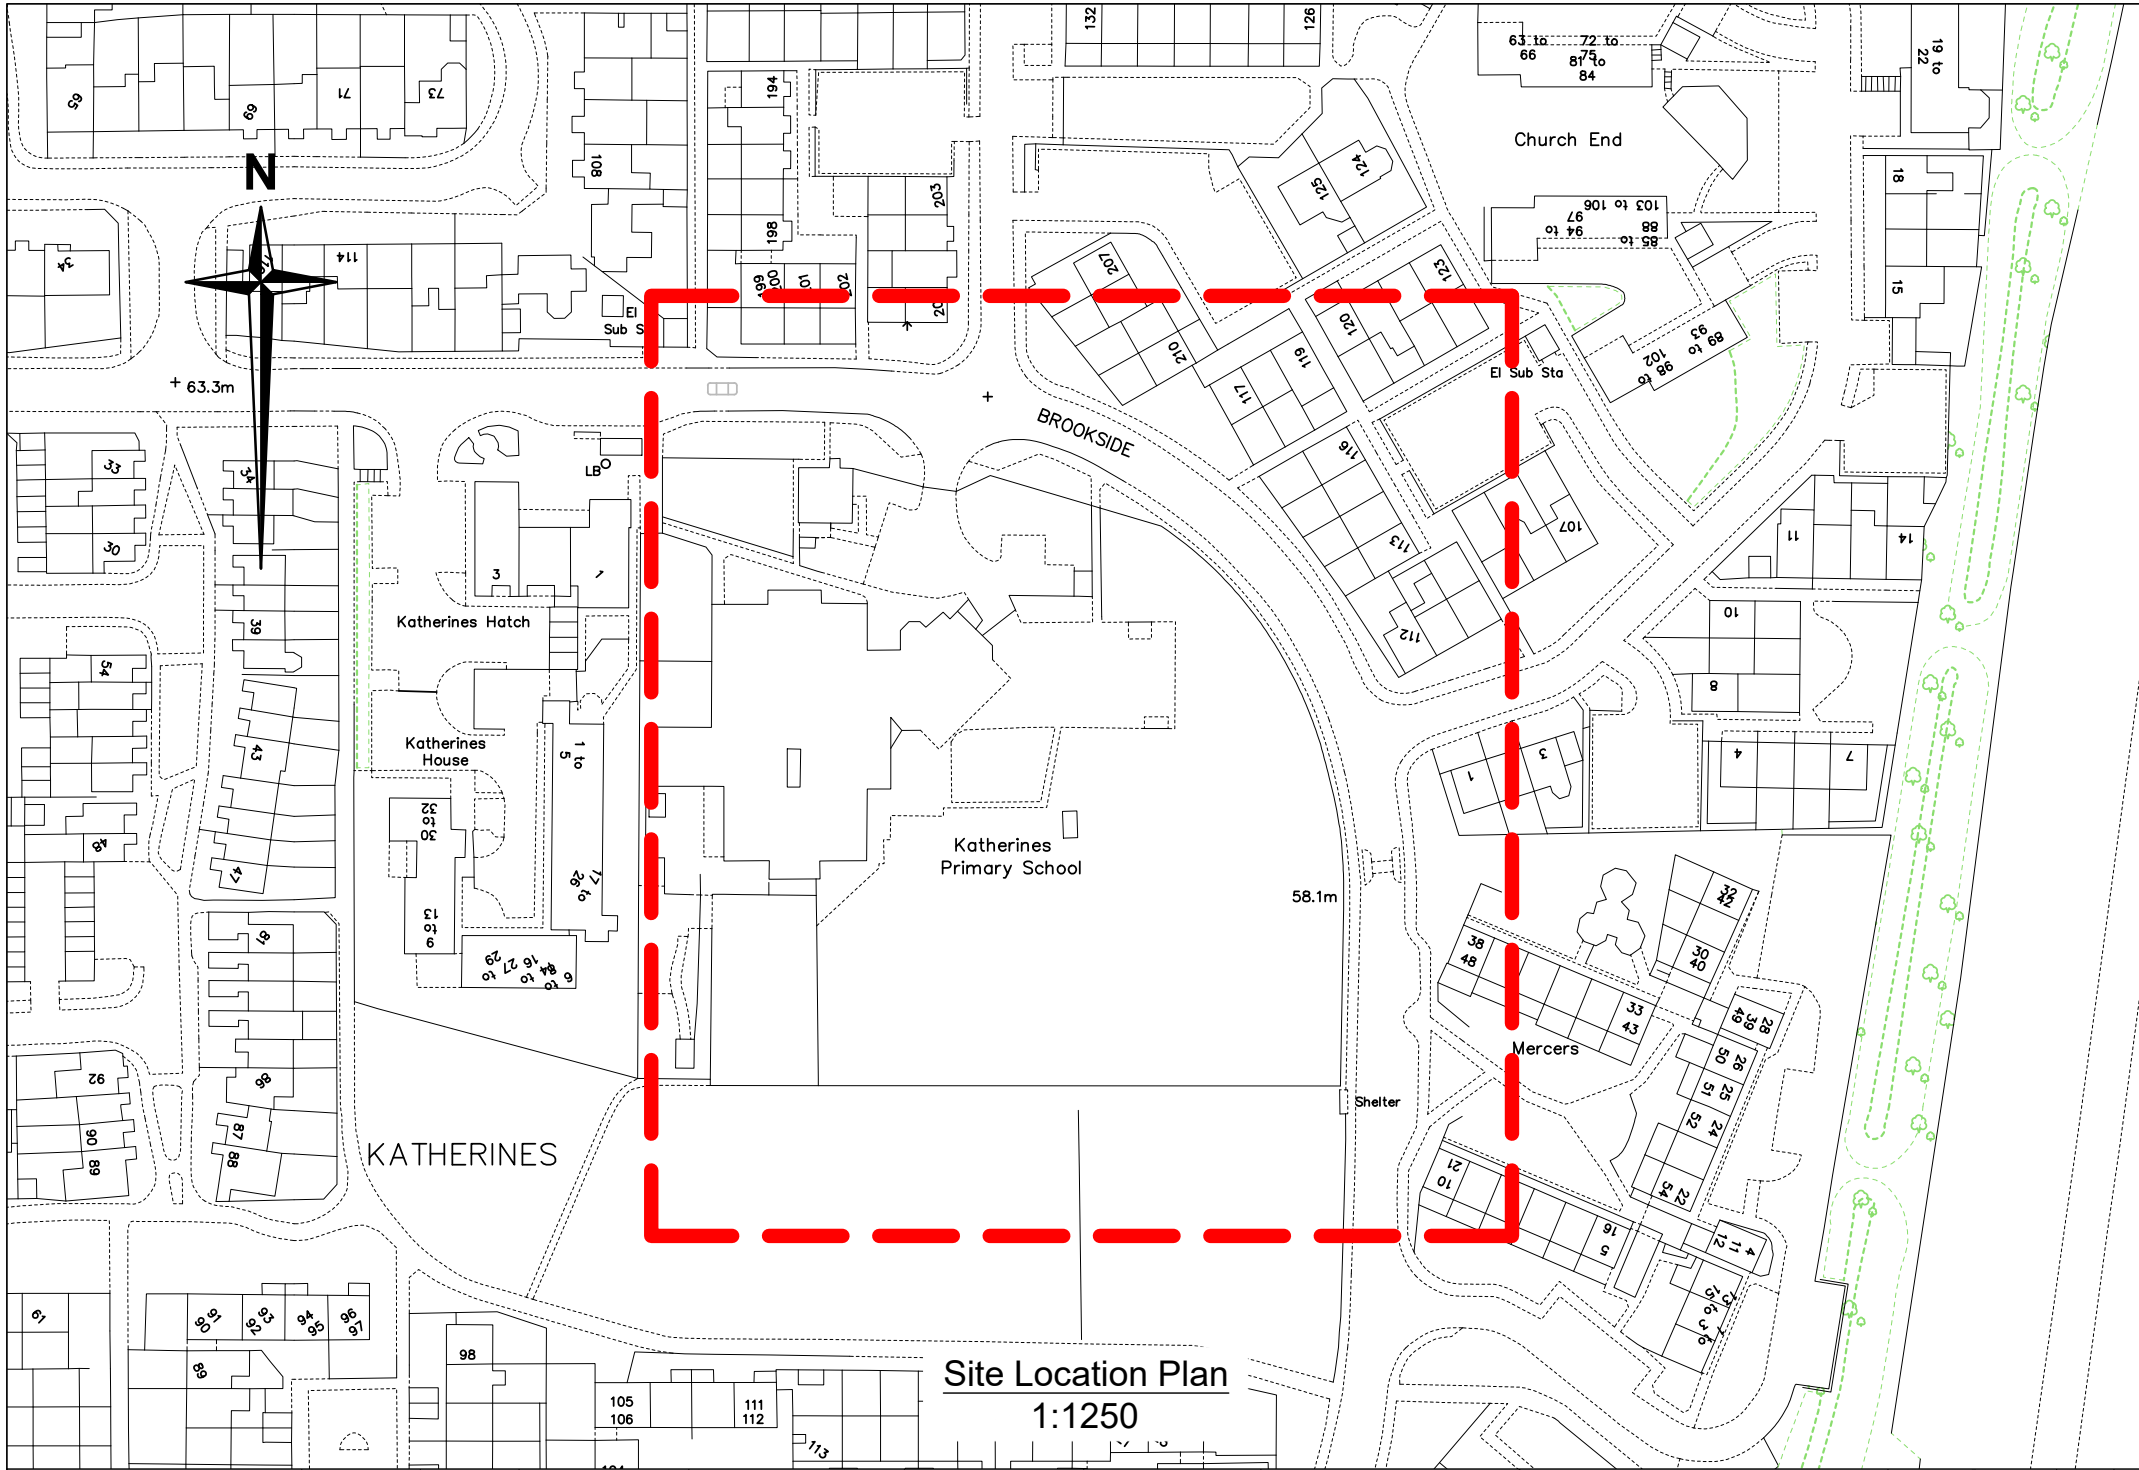


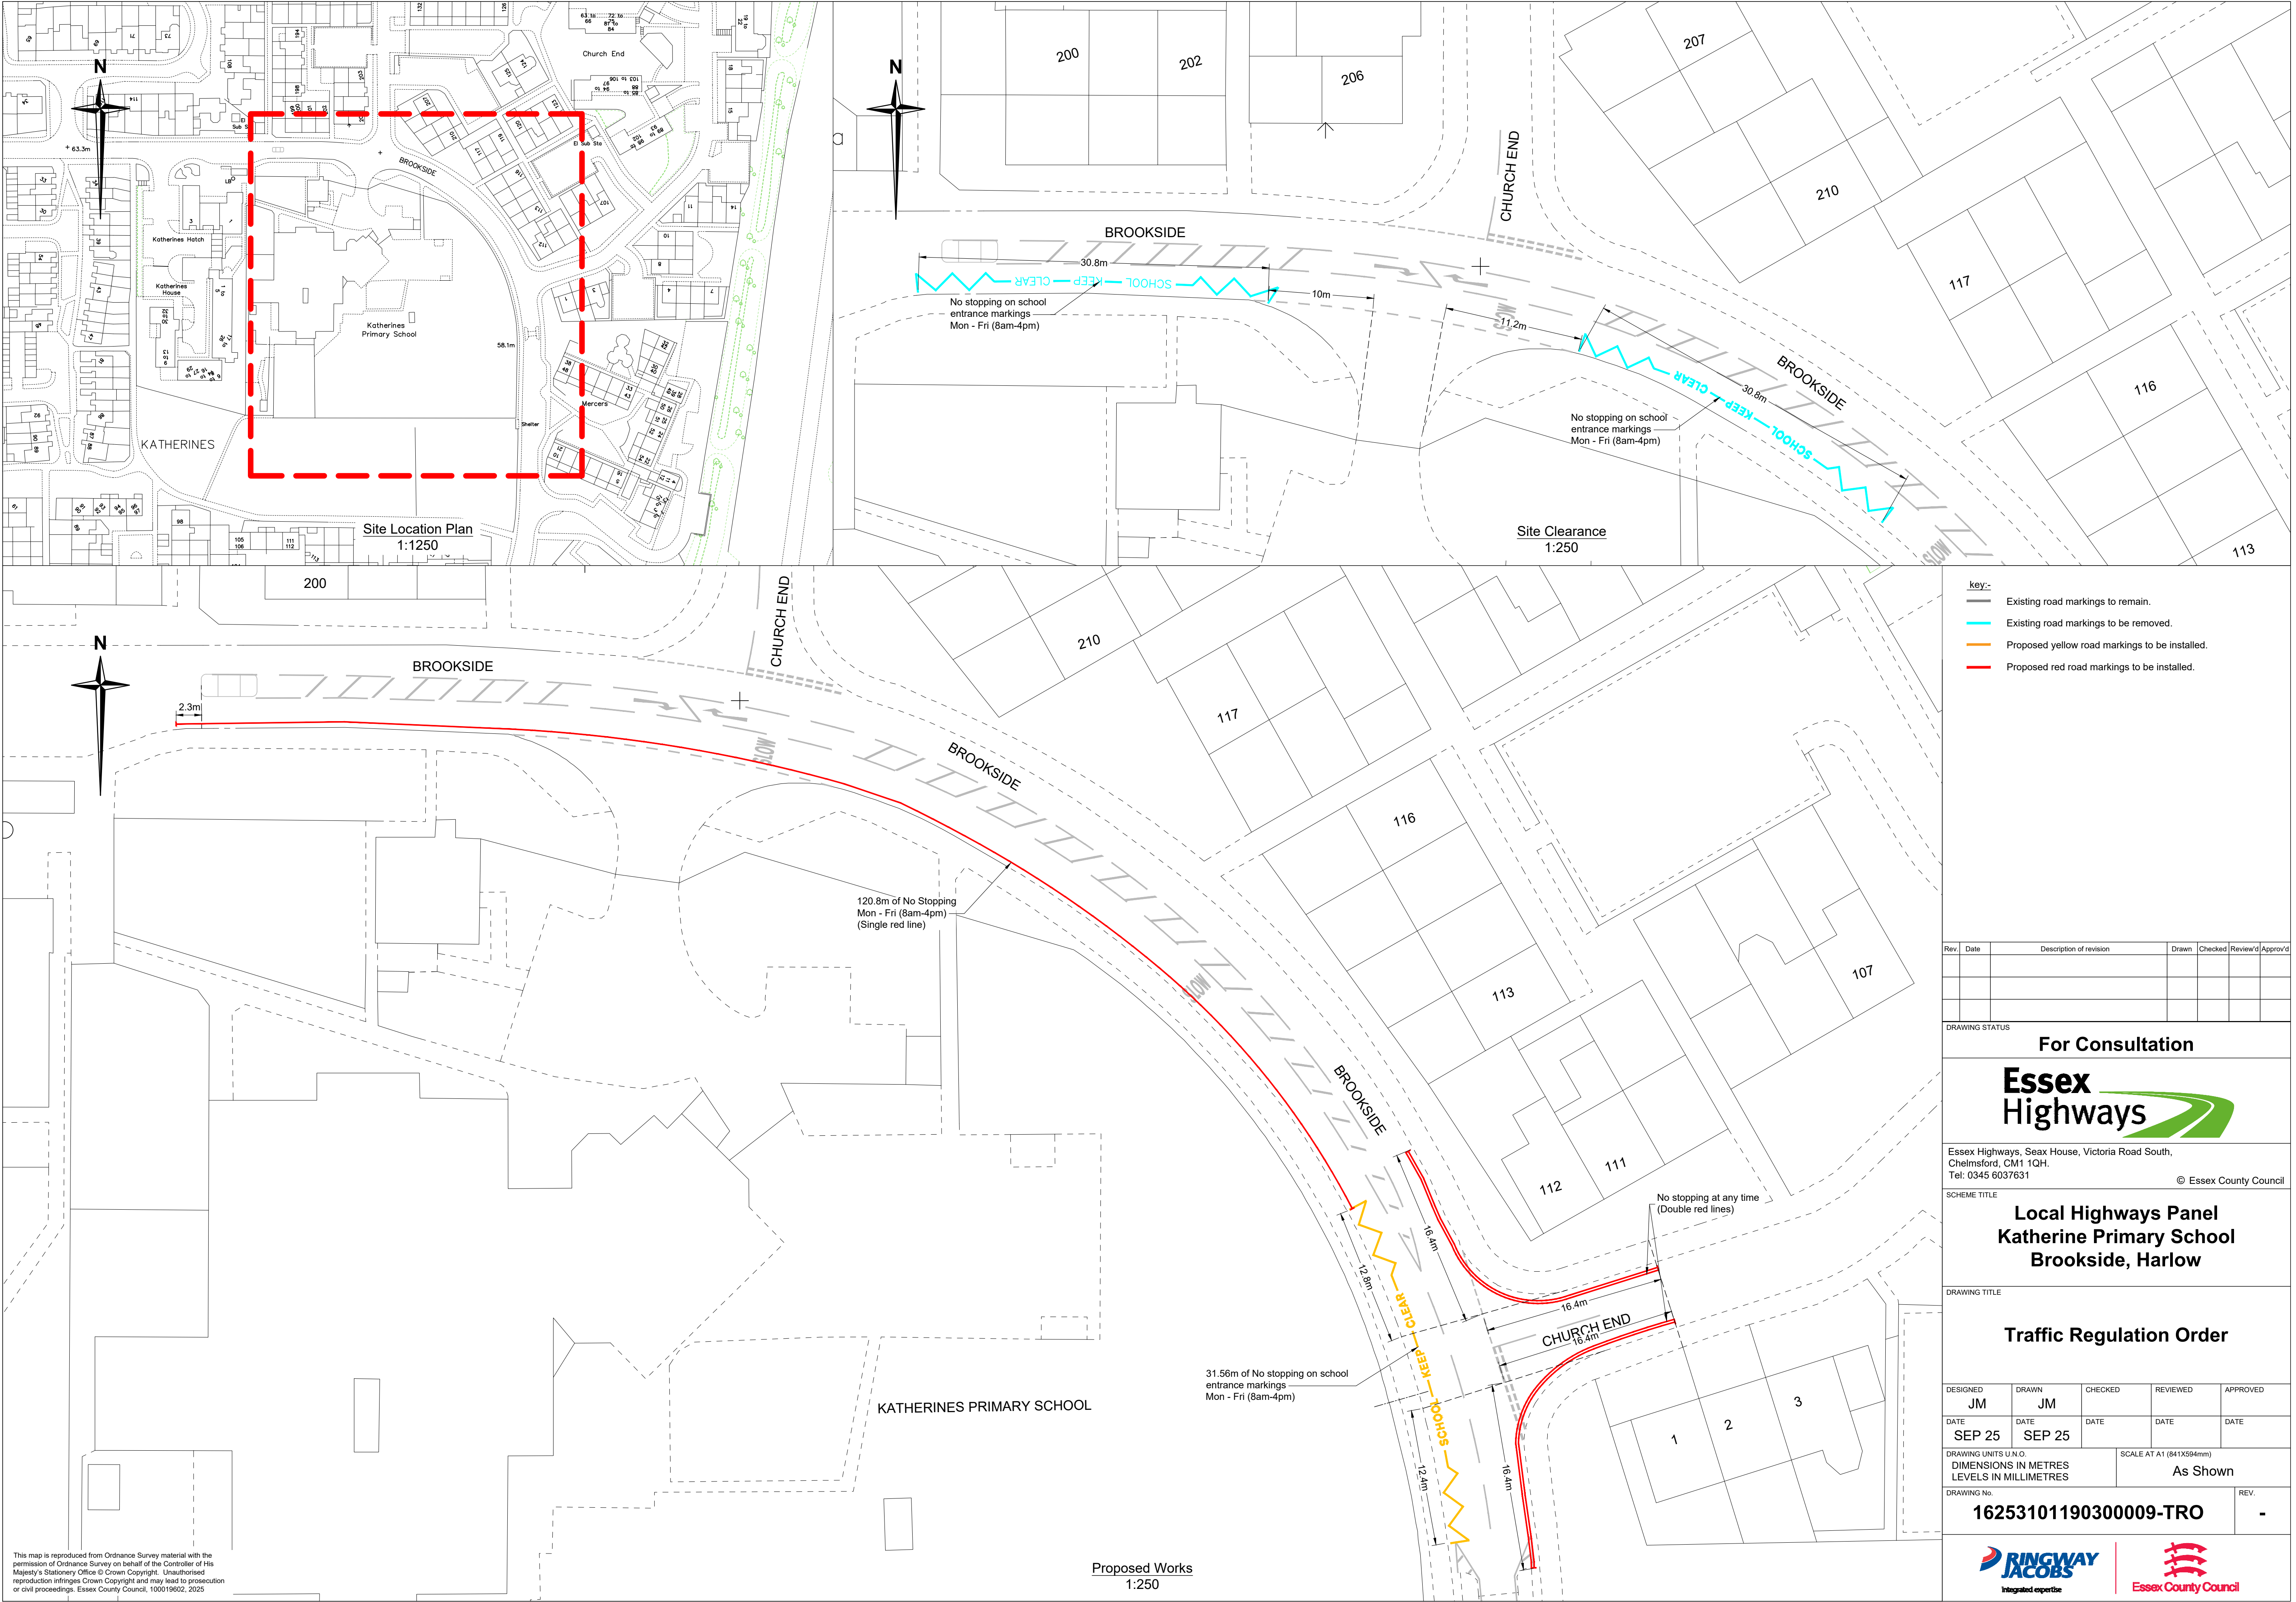

key:-

- Existing road markings to remain.
- Existing road markings to be removed.
- Proposed yellow road markings to be installed.
- Proposed red road markings to be installed.

Rev.	Date	Description of revision	Drawn	Checked	Reviewed	Approved

DRAWING STATUS

For Consultation

Essex Highways

Essex Highways, Seax House, Victoria Road South,
Chelmsford, CM1 1QH.
Tel: 0345 6037631

© Essex County Council

SCHEME TITLE

**Local Highways Panel
Katherine Primary School
Brookside, Harlow**

DRAWING TITLE

Traffic Regulation Order

DESIGNED	DRAWN	CHECKED	REVIEWED	APPROVED
JM	JM			
DATE	DATE	DATE	DATE	DATE
SEP 25	SEP 25			

DRAWING UNITS U.N.O.

DIMENSIONS IN METRES

LEVELS IN MILLIMETRES

SCALE AT A1 (841x594mm)

As Shown

DRAWING No.

16253101190300009-TRO

REV.

-

RINGWAY JACOBS

Integrated expertise

Essex County Council

This map is reproduced from Ordnance Survey material with the permission of Ordnance Survey on behalf of the Controller of His Majesty's Stationery Office © Crown Copyright. Unauthorised reproduction infringes Crown Copyright and may lead to prosecution or civil proceedings. Essex County Council, 100019502, 2025