


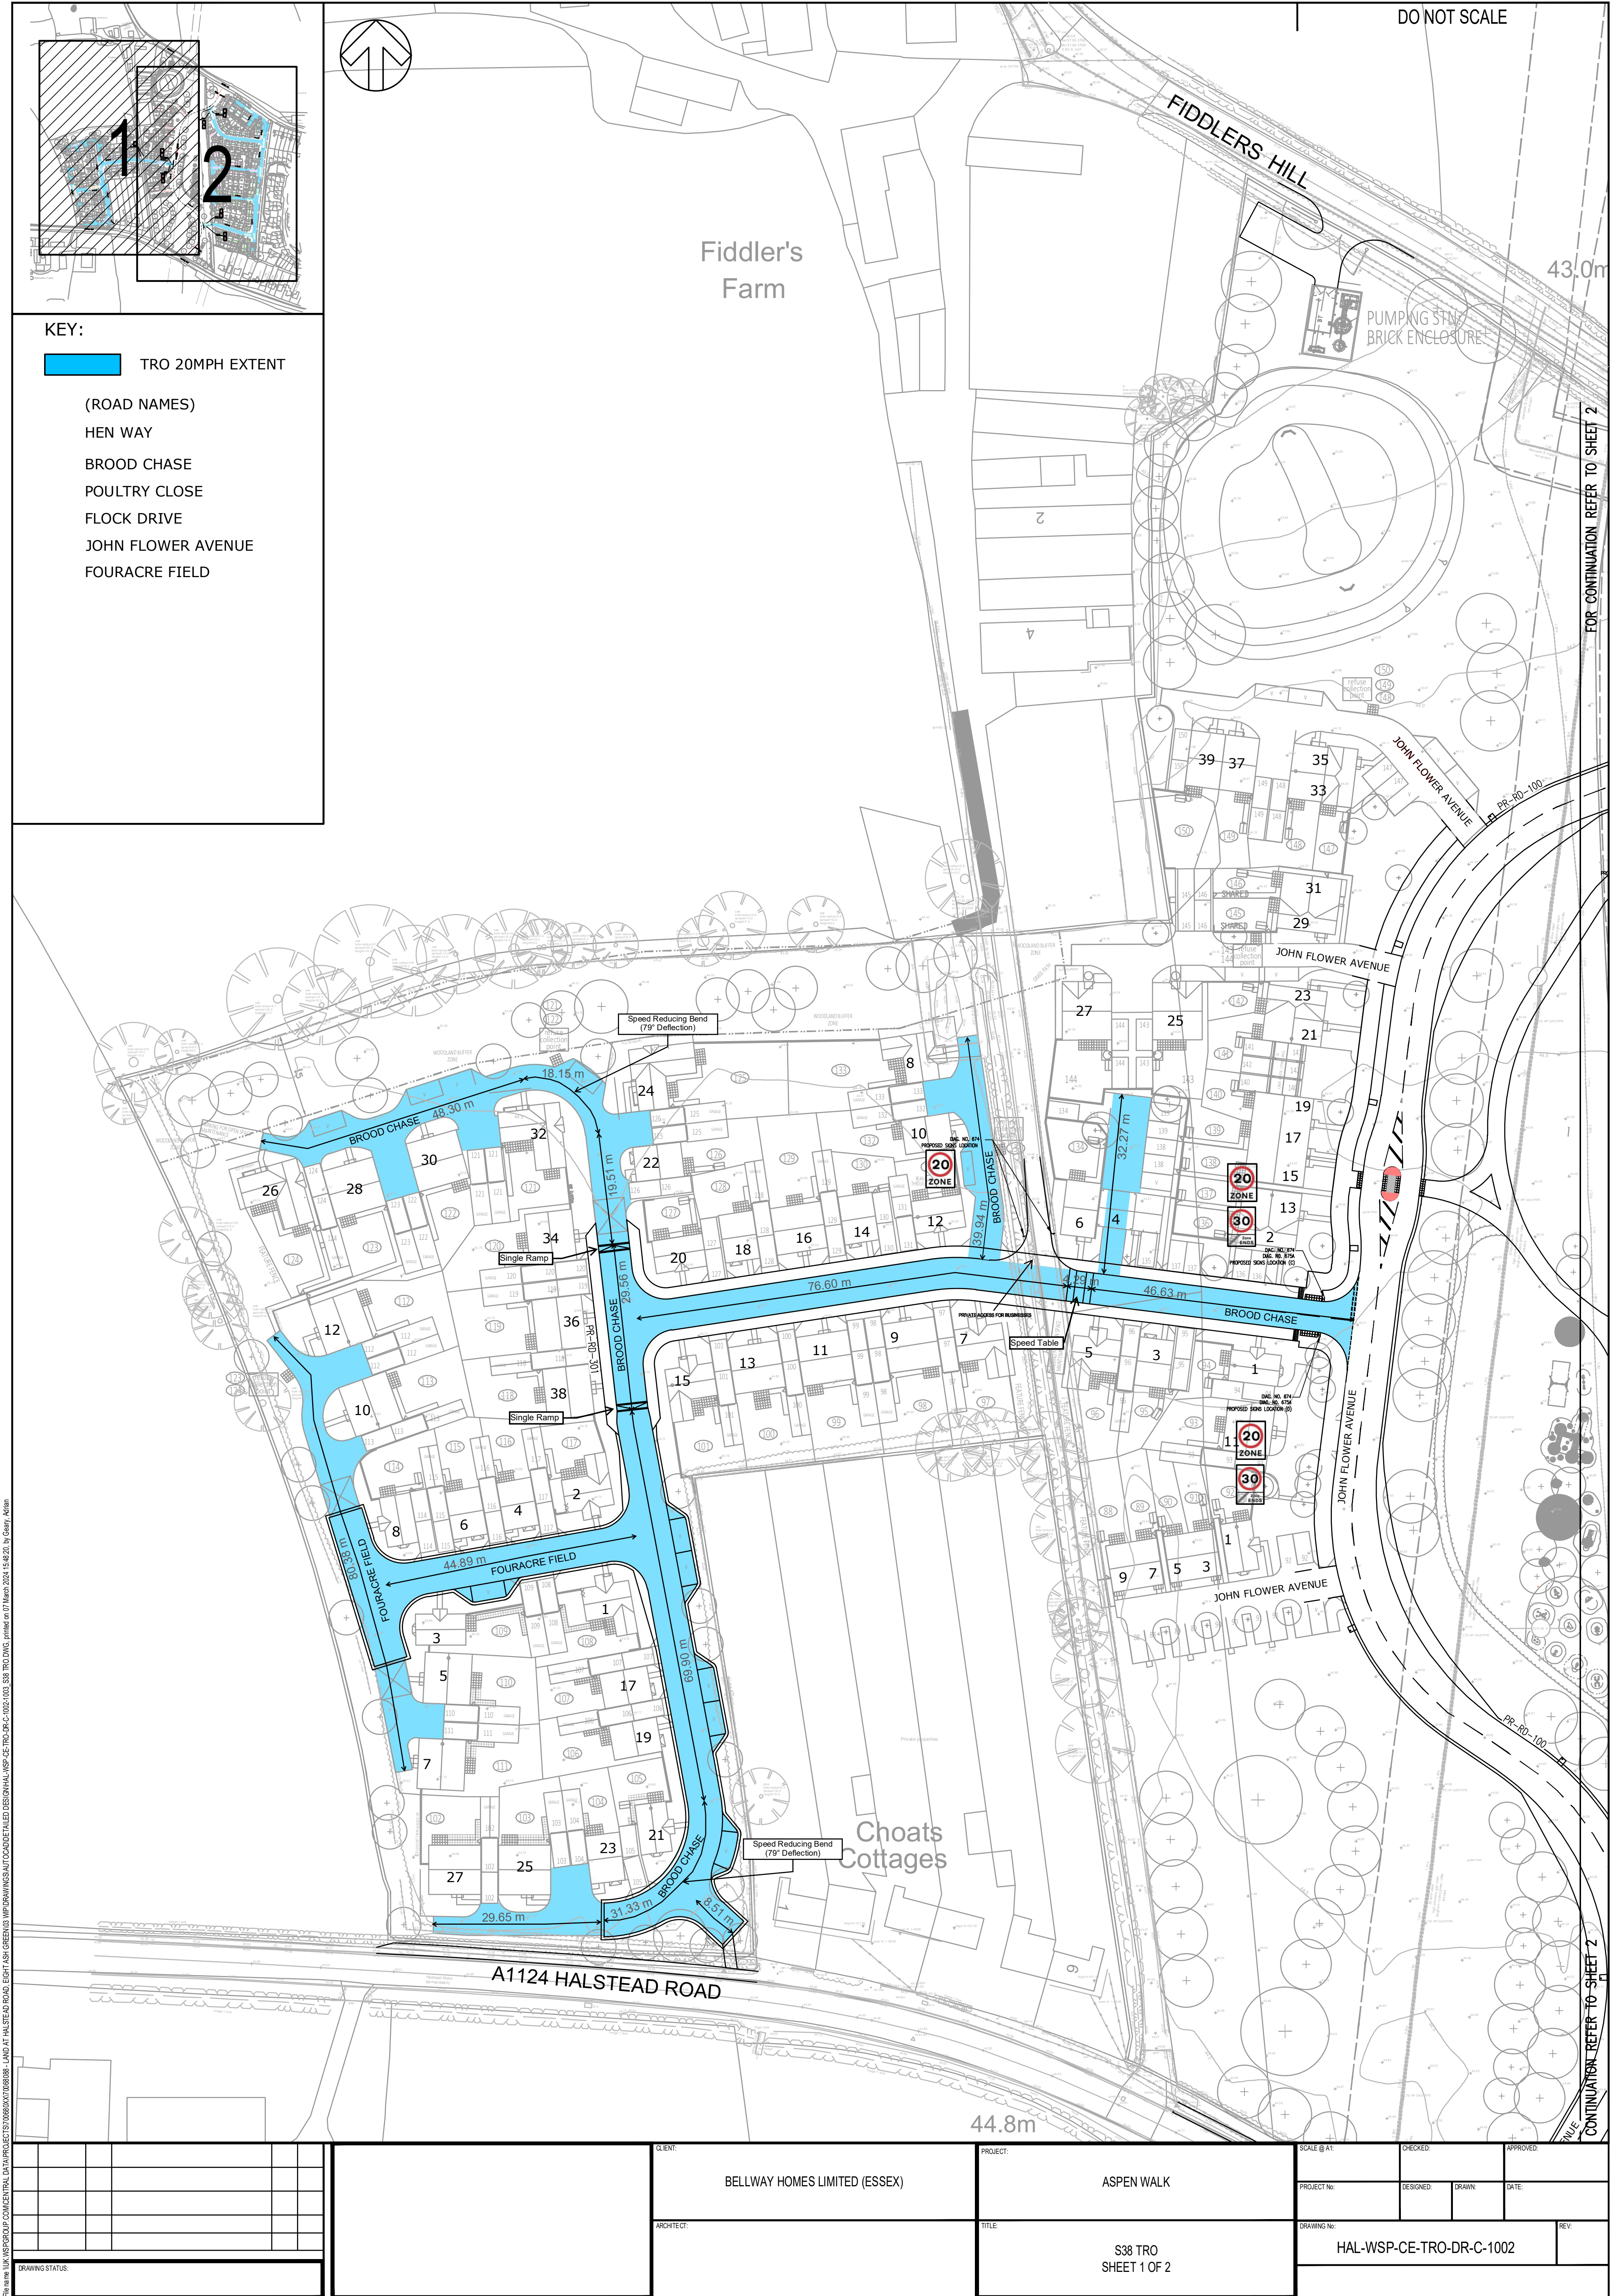

KEY:

TRO 20MPH EXTENT

- (ROAD NAMES)
- HEN WAY
- BROOD CHASE
- POULTRY CLOSE
- FLOCK DRIVE
- JOHN FLOWER AVENUE
- FOURACRE FIELD

File name: T:\UK\MSR\GROUP\CONCENTRAL DATA\PROJECTS\700800\ASHTRO\DRAWINGS\WSP\CE\TRO\DR-C-1002-1002-338 TRO.DWG, printed on 07 March 2024 15:48:20, by Geary, Adrian


DRAWING STATUS:		CLIENT:		PROJECT:		SCALE @ A1:		CHECKED:		APPROVED:	
		ARCHITECT:		TITLE:		PROJECT NO:		DESIGNED:		DATE:	
		BELLWAY HOMES LIMITED (ESSEX)		ASPEN WALK		DRAWING NO:		DRAWN:		REV:	
				S38 TRO SHEET 1 OF 2		HAL-WSP-CE-TRO-DR-C-1002					


DO NOT SCALE

FOR CONTINUATION REFER TO SHEET 2

CONTINUATION REFER TO SHEET 2

FOR CONTINUATION REFER TO SHEET 1

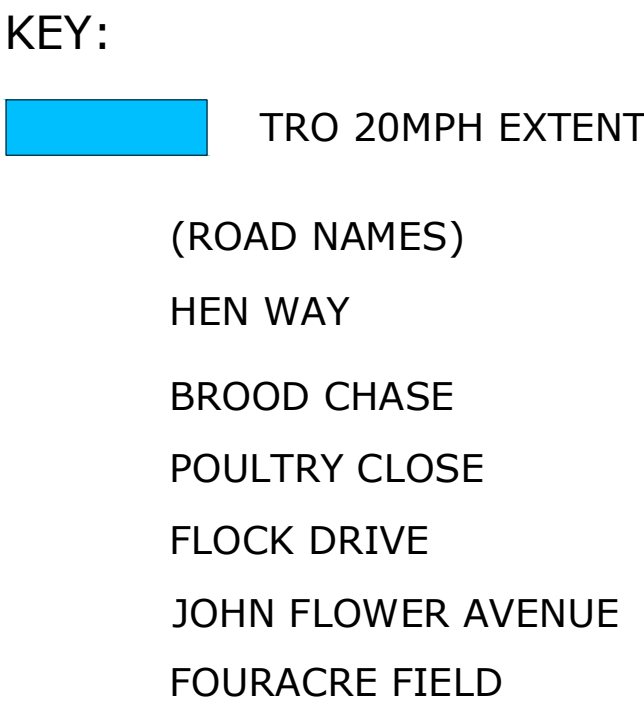

 		CLIENT:	BELLWAY HOMES LIMITED (ESSEX)	PROJECT:	ASPEN WALK	SCALE @ A1:	CHECKED:	APPROVED:
DRAWING STATUS:		ARCHITECT:		TITLE:	S38 TRO SHEET 2 OF 2	DRAWING No.	HAL-WSP-CE-TRO-DR-C-1003	

KEY

— NO WAITING AT ANY TIME RESTRICTIONS

