


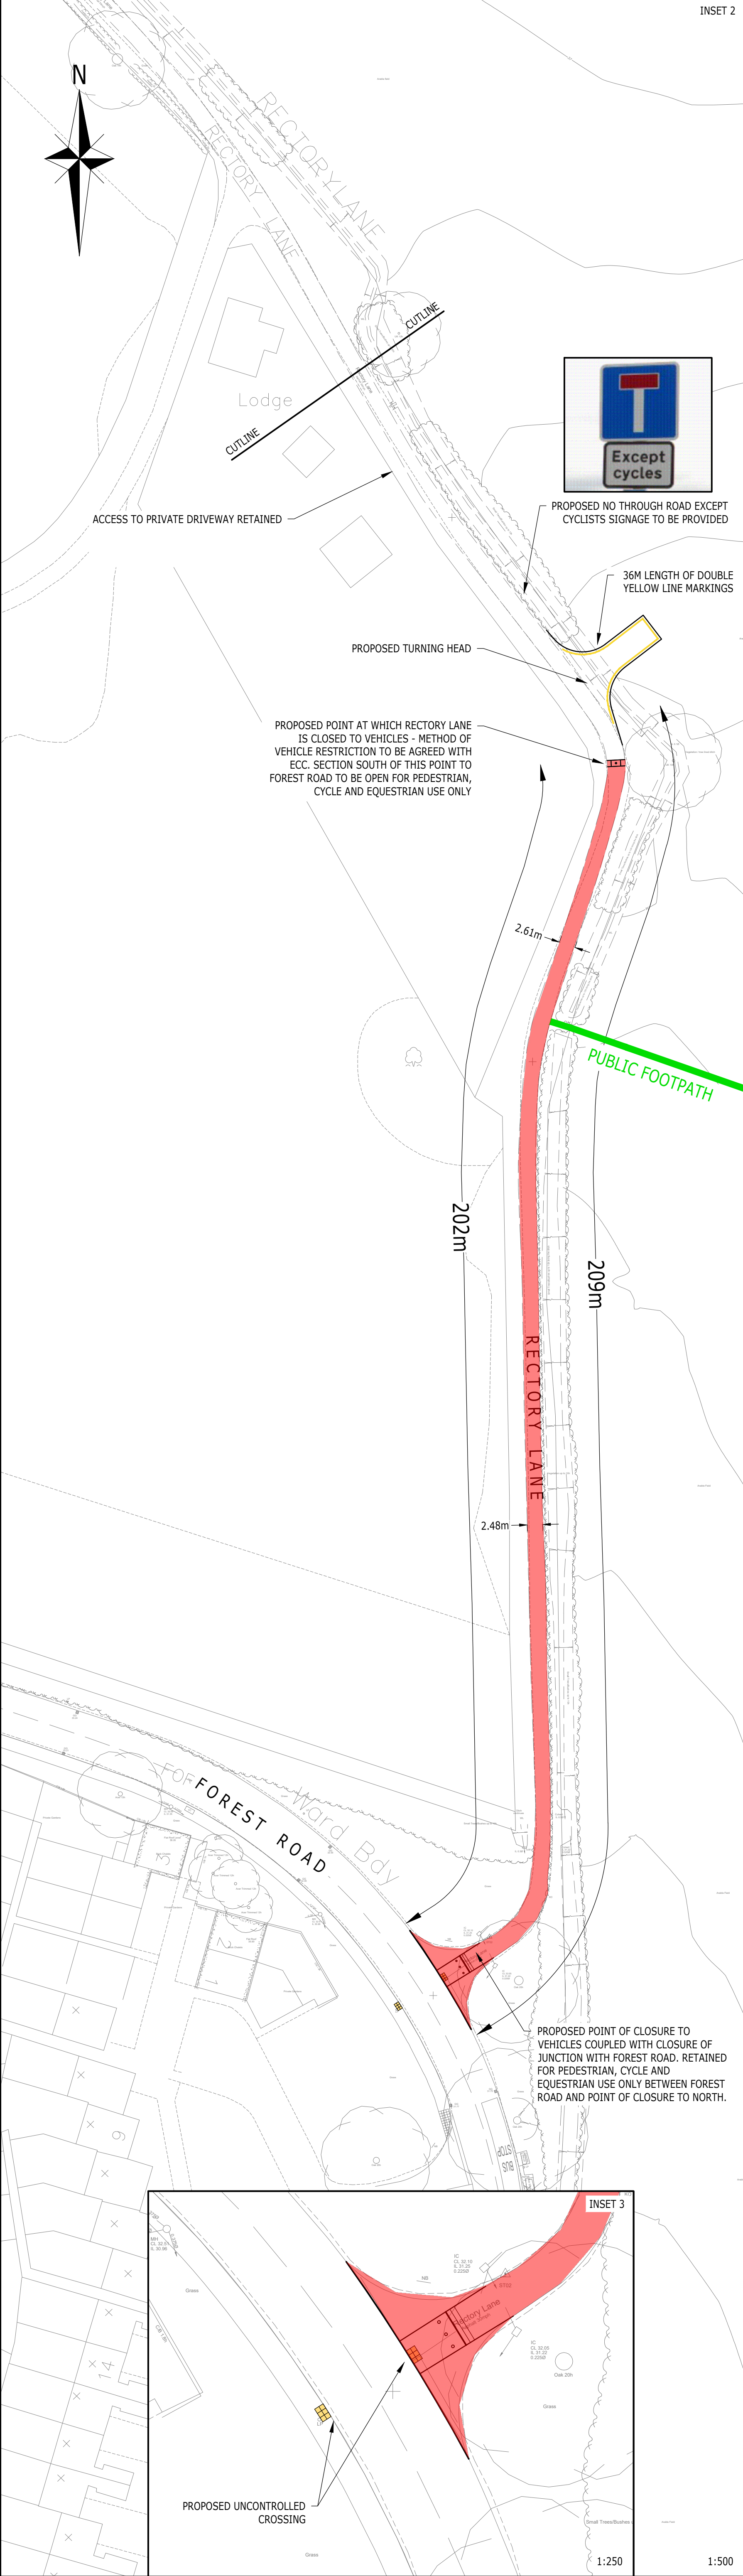

NOTES:

THIS DRAWING IS TO BE READ IN CONJUNCTION WITH ALL OTHER RELEVANT CONTRACT DOCUMENTS AND DRAWINGS.

DO NOTE SCALE FROM THIS DRAWING.

LOCATION PLAN - NOT TO SCALE

INSET 1

INSET 2

KEY:

- PROPOSED PROHIBITION OF MOTOR VEHICLES - EXCEPT EQUESTRIANS AND CYCLISTS
- PROPOSED DOUBLE YELLOW LINE MARKINGS

Rev	Description	Drn	Chk	App	Date
D	TURNING AREA AMENDED	DV	DV	SAF	01.07.21
C	TURNING AREA AMENDED	DV	DV	SAF	25.02.21
B	SIGNAGE ADDED	DV	DV	SAF	09.02.21
A	EXTENT OF CLOSURE UPDATED	DV	DV	SAF	25.01.21

ARDENT CONSULTING ENGINEERS

Third Floor
The Hallmark Building
52-56 Leadenhall Street
London
EC3M 5JE

Tel: 020 7680 4088
Web: www.ardent-ce.co.uk
E-mail: enquiries@ardent-ce.co.uk

worksafe consultant
www.smasistd.com

SSIP
SAFETY
MEMBER
OF
PROCUREMENT

Client

BELLWAY HOMES

Project Title:

**NORTH EAST WITHAM
PHASE 4**

Drawing Title:

**RECTORY LANE PROPOSED PROHIBITION
OF MOTOR VEHICLES PLAN**

A1 Scale	Date	Designed by
AS SHOWN	11.01.21	DV

Drawn by	Checked by	Approved by
DV	DV	SAF

Drawing Number

2002470-013

Rev D