
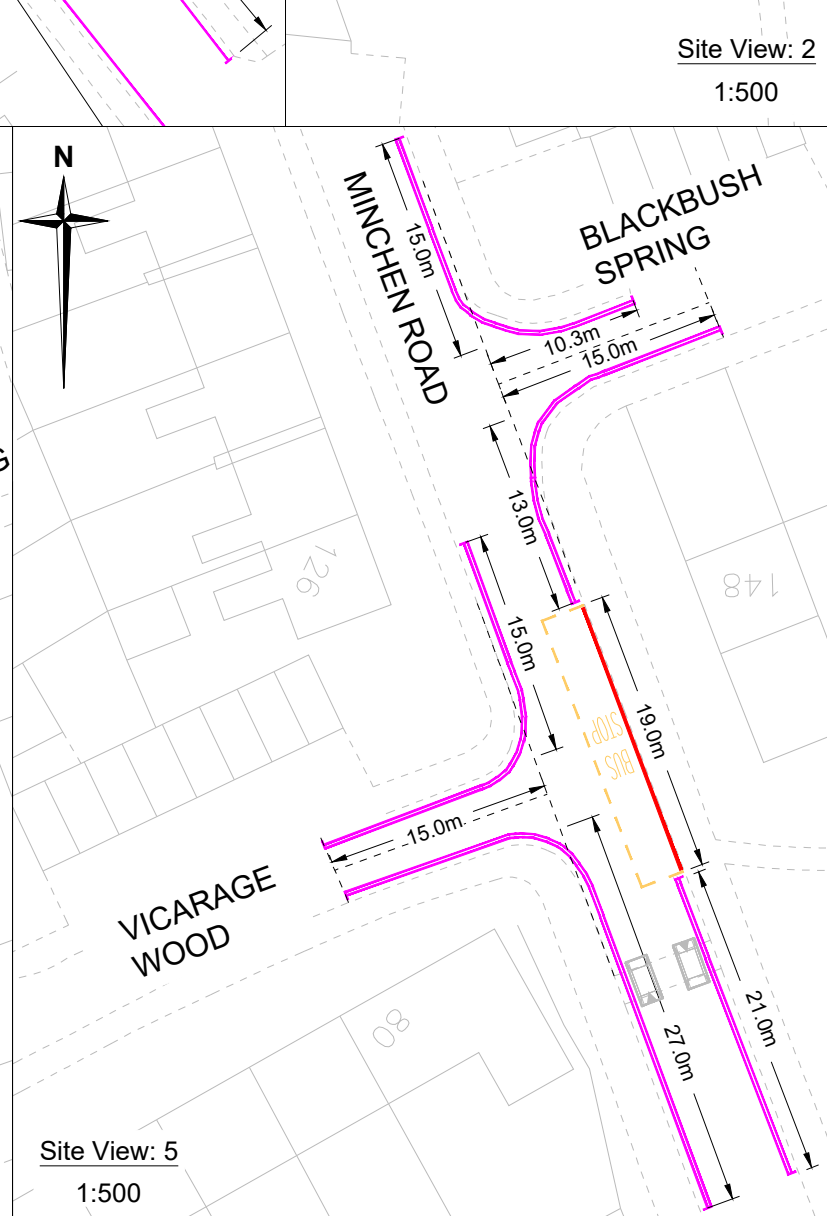
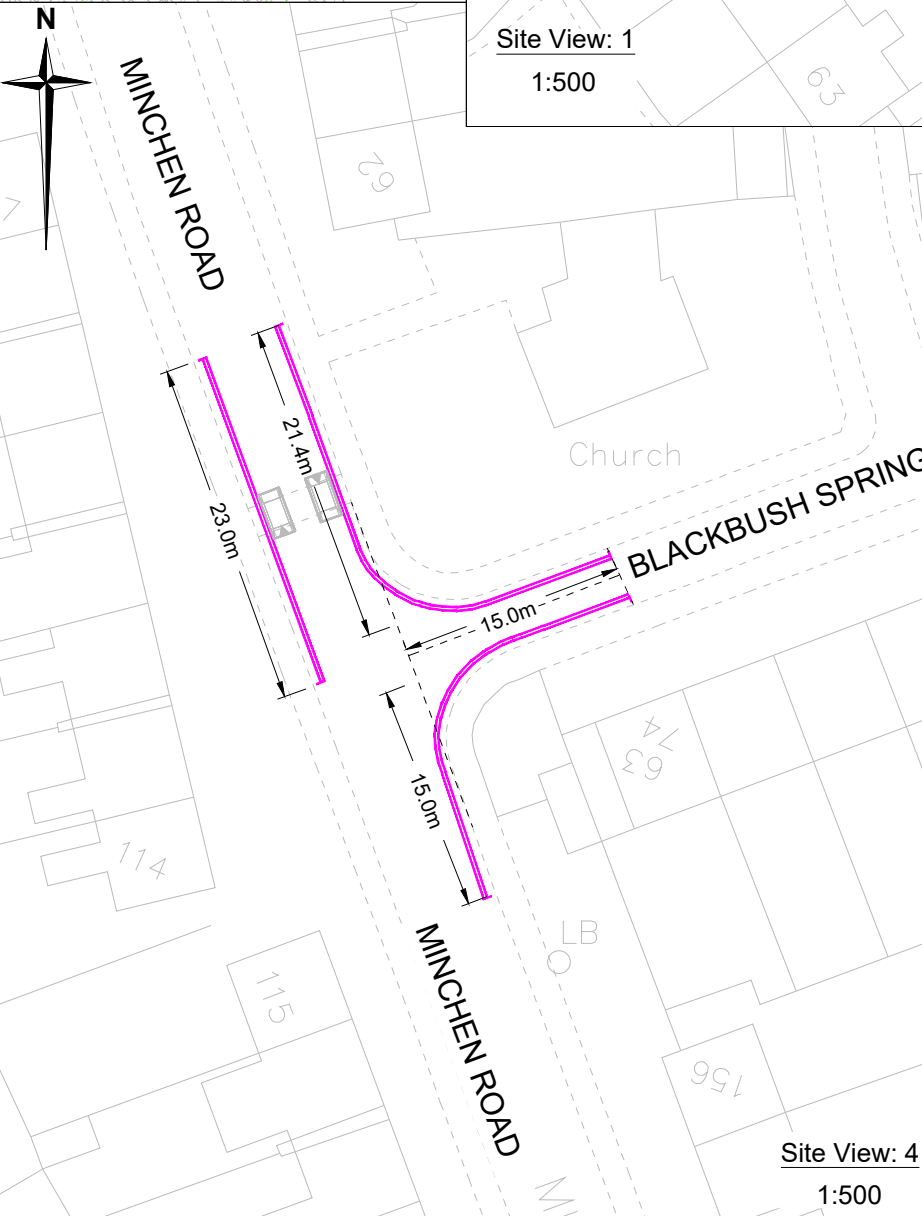
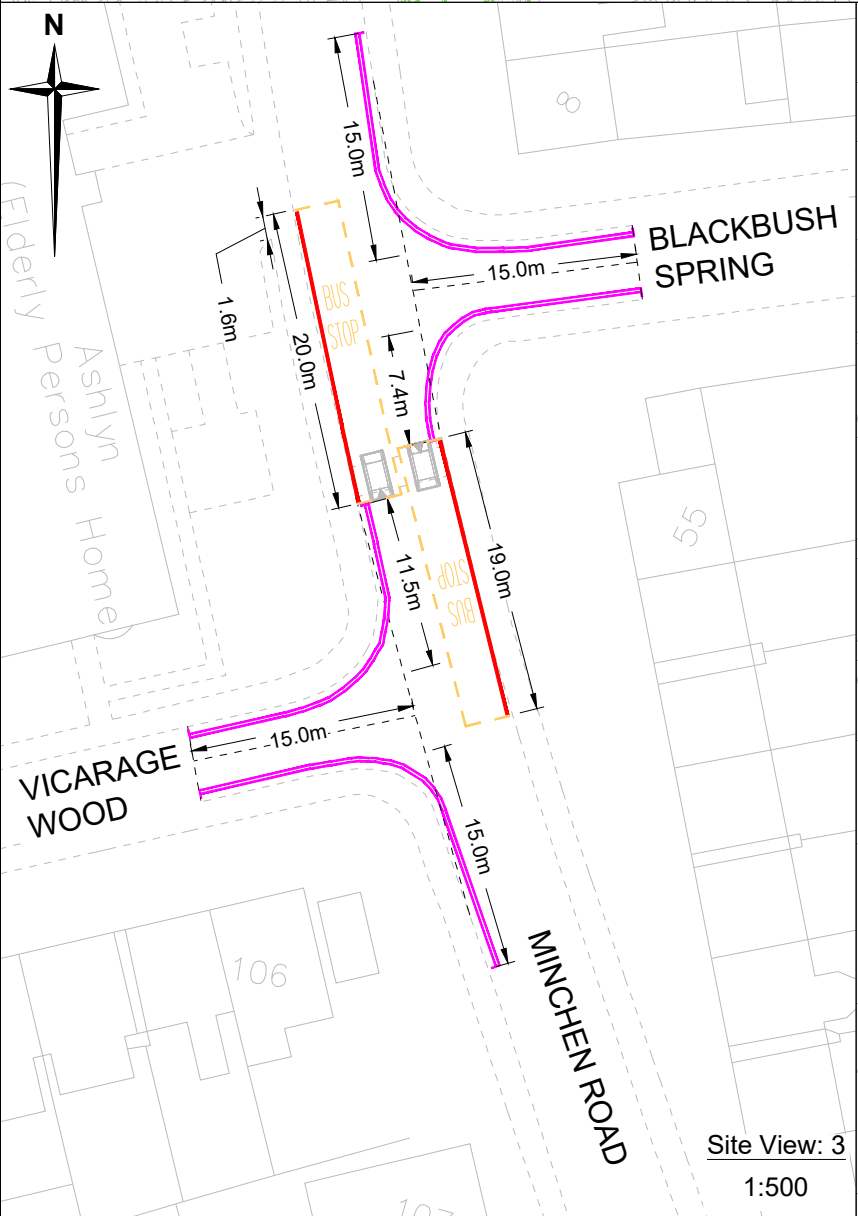
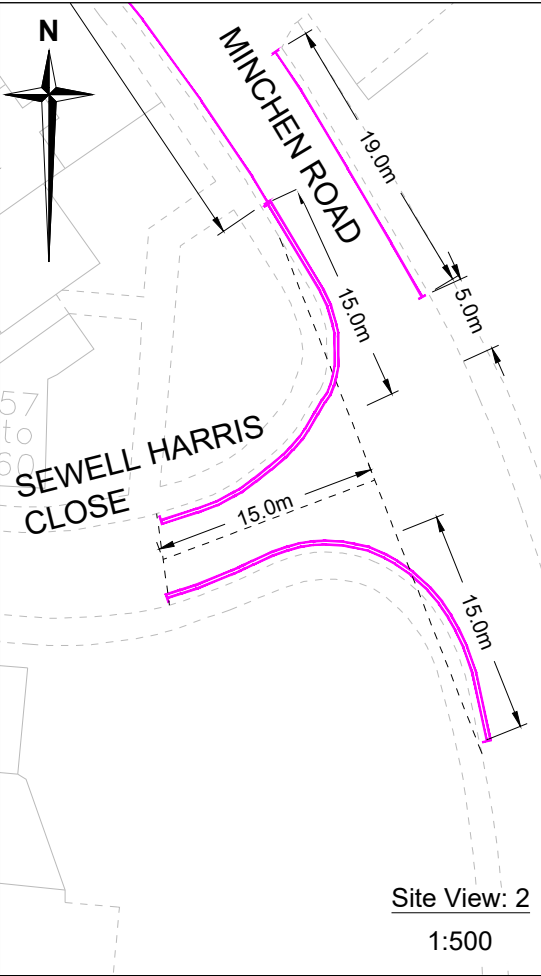


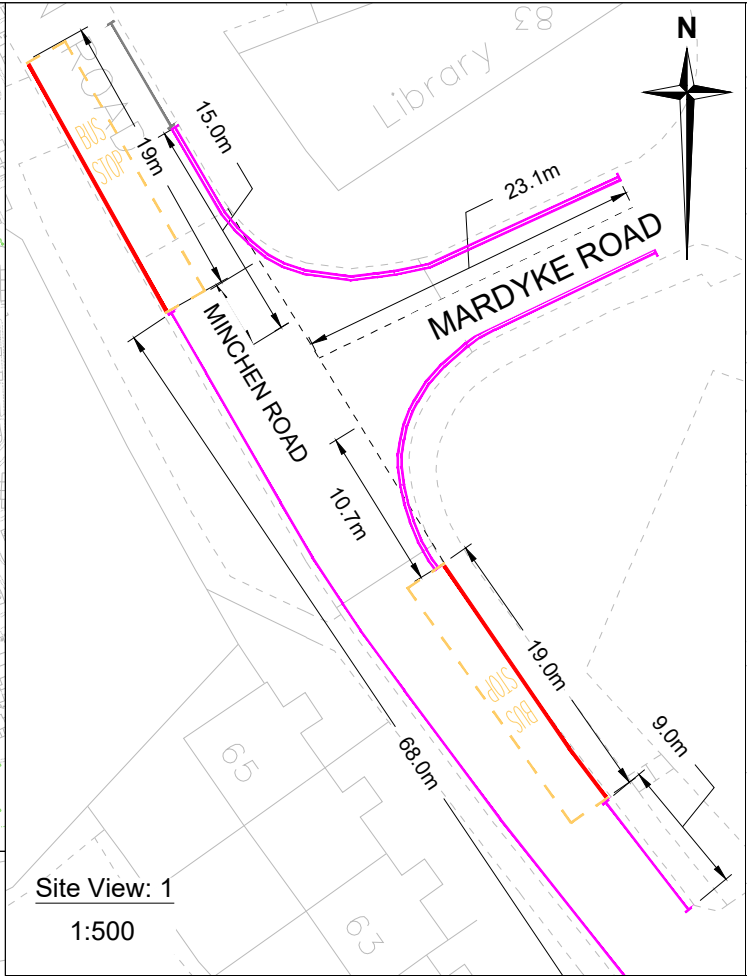

Notes

- Do not scale. This drawing is to be read in conjunction with all other contract drawings and documents.
- All works to be in accordance with the Department of Transport's Specification for Highway Works and Essex County Council Specifications and Standard Construction Drawings.
- This drawing is to be read in conjunction with all other documents and drawings numbered: PT84-00-002

Key

- Area of interest.
- Proposed Double Red Lines 'No Stopping At Anytime' to Diag. 1018.2 (S7-4-11)
- Proposed Single Red Lines 'No Stopping Mon-Sat 9am-6pm' to Diag. 1017.1 (S7-4-12) to replace Existing Single Yellow lines
- Proposed Single Red Line 'No Stopping at any time except buses'. Existing yellow marking to be removed.
- Existing bus cage markings to be extended. Markings to be yellow.
- Construction Lines
- Existing Bus cages
- Existing Road markings

Rev.	Date	Description of revision	Drawn	Checked	Review'd	Approved

DRAWING STATUS

DETAILED DESIGN

Essex Highways

Essex Highways, Seax House, Victoria Road South, Chelmsford, CM1 1QH.
Tel: 0345 6037631 © Essex County Council

SCHEME TITLE

**PASSENGER TRANSPORT SCHEME
MINCHEN ROAD, HARLOW
CM20 3HD**

DRAWING TITLE




PROPOSED 'NO WAITING AT ANYTIME' RESTRICTIONS

DESIGNED	DRAWN	CHECKED	REVIEWED	APPROVED
CM	CM	BK		MV
DATE AUG 24	DATE SEP 24	DATE SEP 24	DATE 	DATE OCT 24

DRAWING UNITS U.N.O.
DIMENSIONS IN METRES
LEVELS IN MILLIMETRES

SCALE AT A3 (420x297mm)
AS SHOWN

DRAWING No. **PT84-00-001** REV. **-**

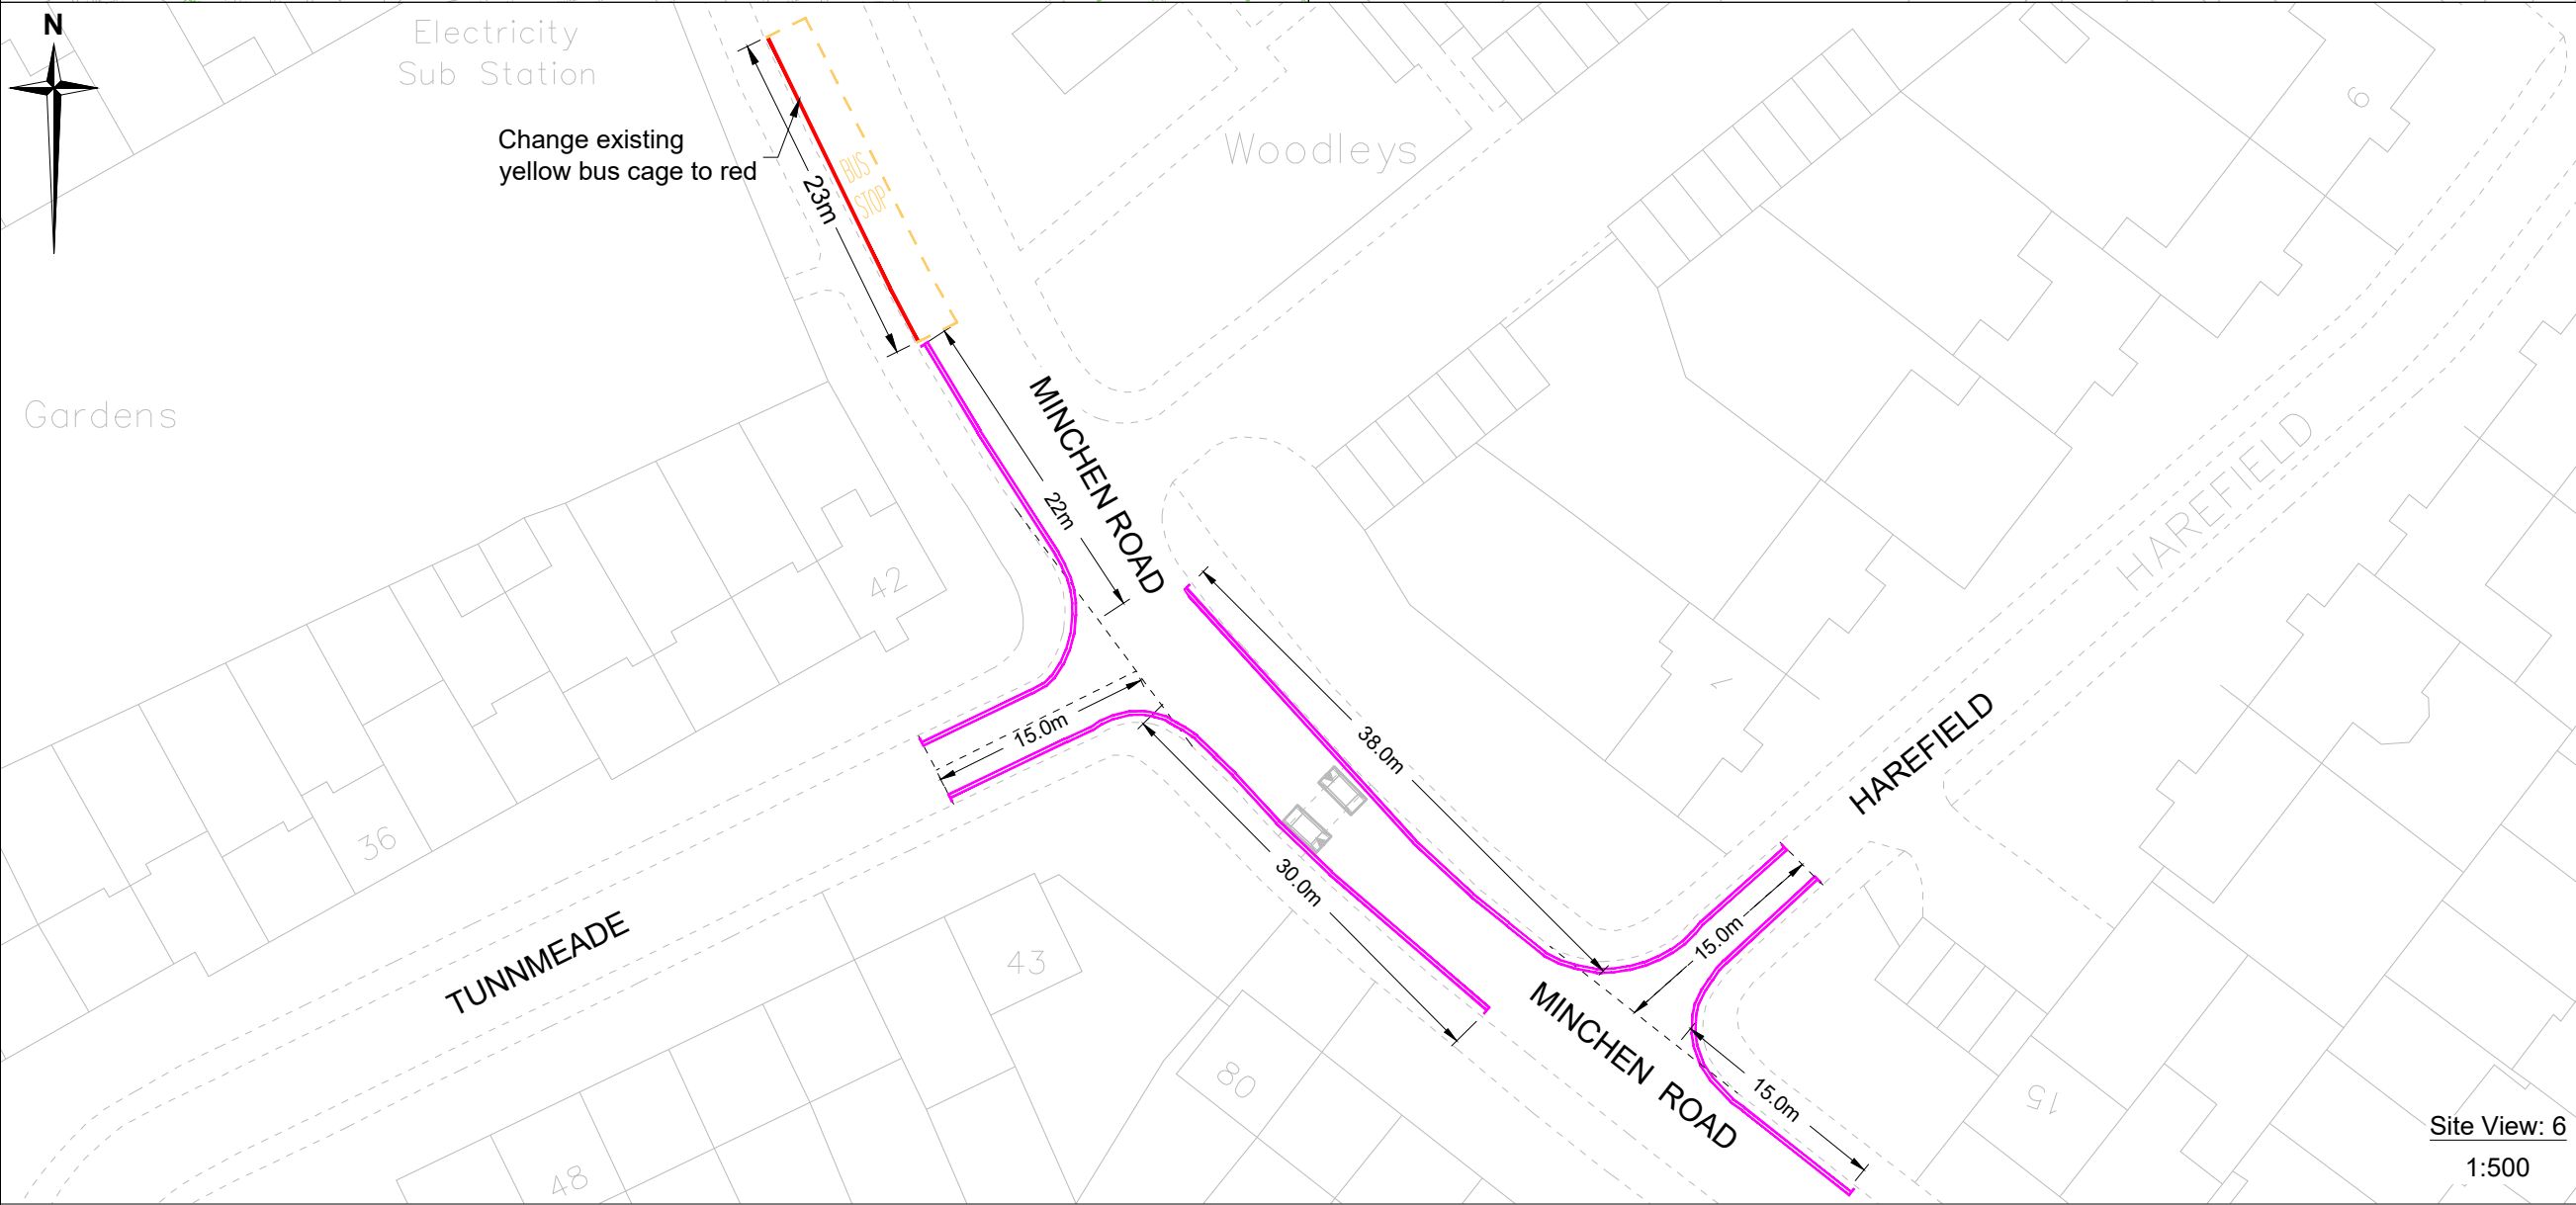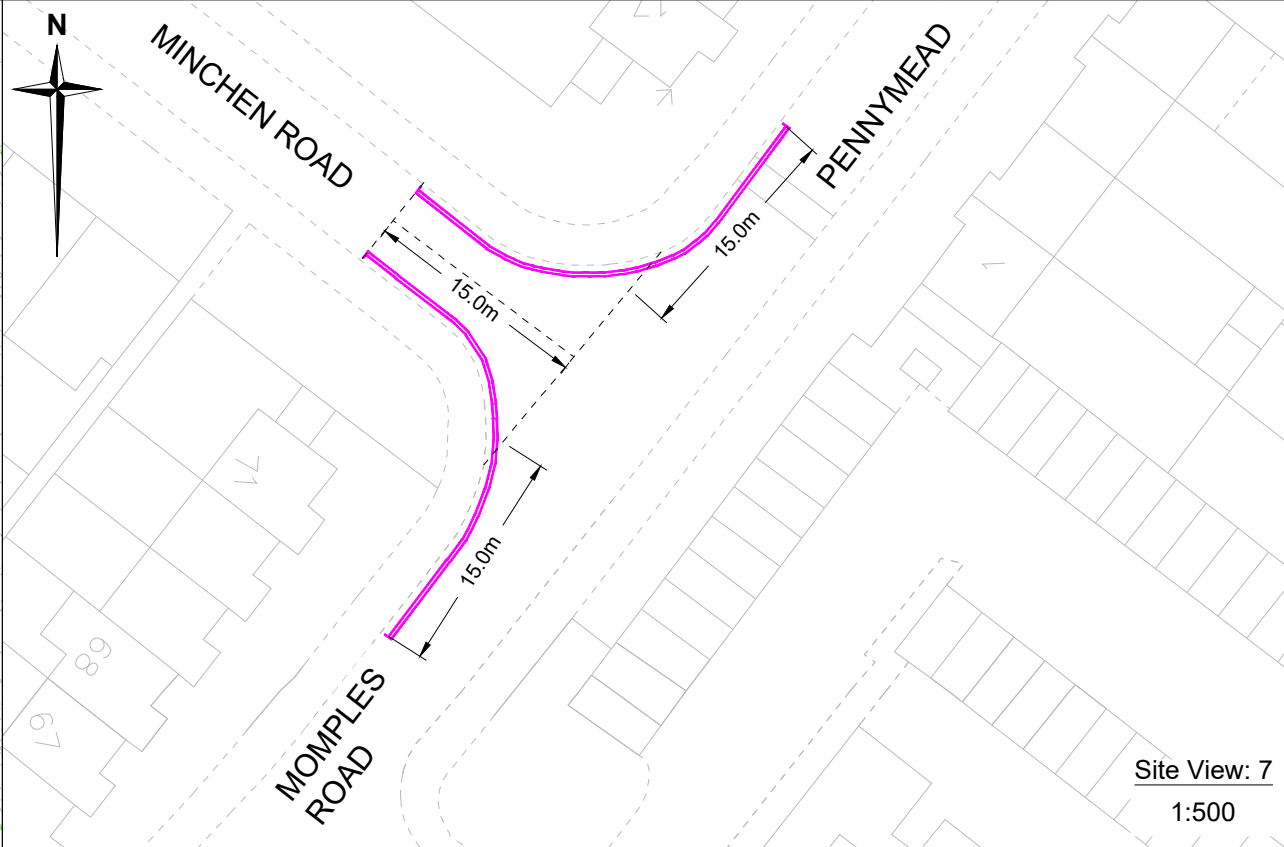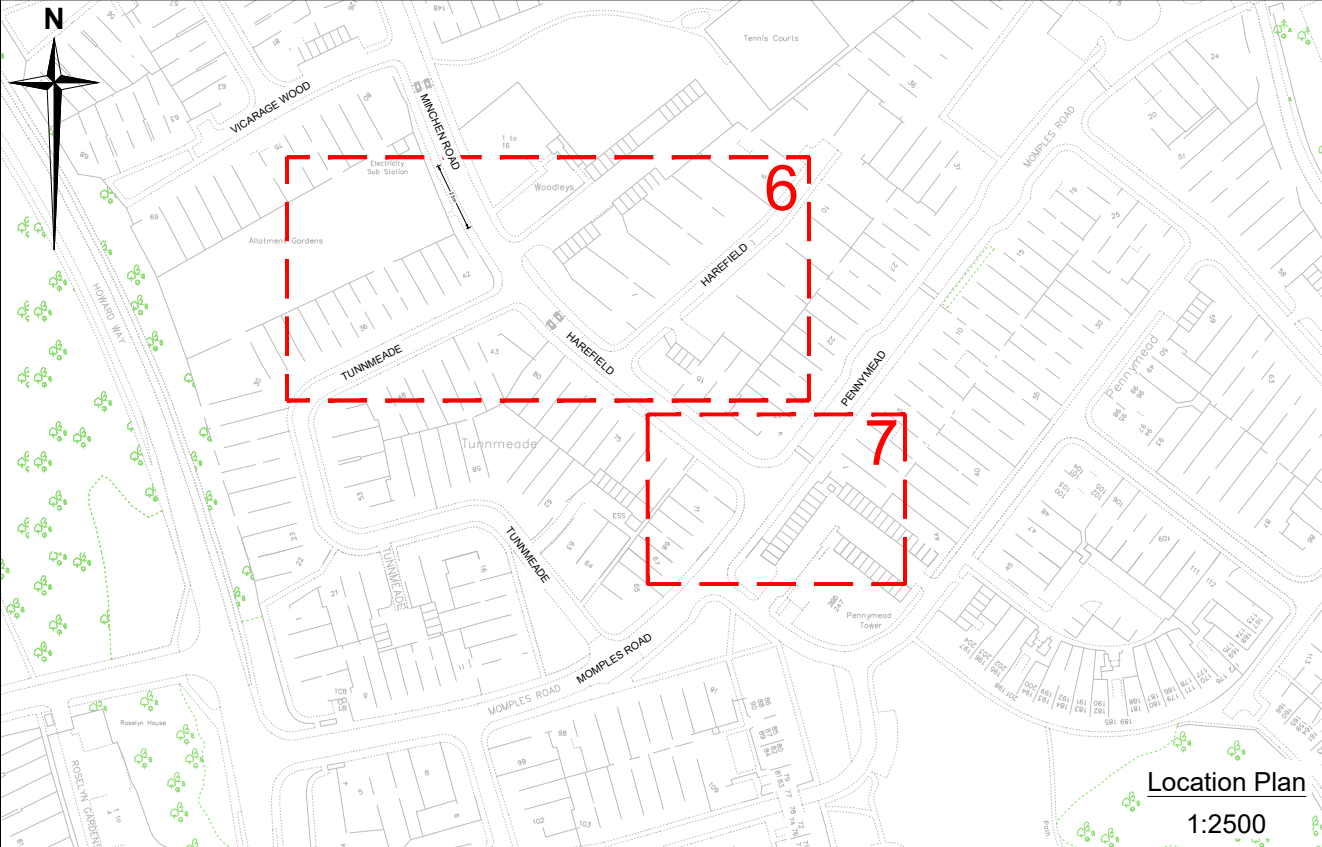

Notes

- Do not scale. This drawing is to be read in conjunction with all other contract drawings and documents.
- All works to be in accordance with the Department of Transport's Specification for Highway Works and Essex County Council Specifications and Standard Construction Drawings.
- This drawing is to be read in conjunction with all other documents and drawings numbered: PT84-00-001

Key

- Area of interest.
- Proposed Double Red Lines 'No Stopping At Anytime' to Diag. 1018.2 (S7-4-11)
- Proposed Single Red Line 'No Stopping at any time except buses'. Existing yellow marking to be removed.
- Existing bus cage markings to be extended. Markings to be yellow.
- Construction Lines

Rev.	Date	Description of revision	Drawn	Checked	Review'd	Appro'd

DRAWING STATUS

DETAILED DESIGN

Essex Highways

Essex Highways, Seax House, Victoria Road South, Chelmsford, CM1 1QH.
Tel: 0345 6037631 © Essex County Council

SCHEME TITLE

**PASSENGER TRANSPORT SCHEME
MINCHEN ROAD, HARLOW
CM20 3HD**

DRAWING TITLE

PROPOSED 'NO WAITING AT ANYTIME' RESTRICTIONS

DESIGNED	DRAWN	CHECKED	REVIEWED	APPROVED
CM	CM	BK		MV
DATE AUG 24	DATE SEP 24	DATE SEP 24	DATE 	DATE SEP 24

DRAWING UNITS U.N.O.
DIMENSIONS IN METRES
LEVELS IN MILLIMETRES

SCALE AT A3 (420x297mm)
AS SHOWN

DRAWING No.	REV.
PT84-00-002	-