
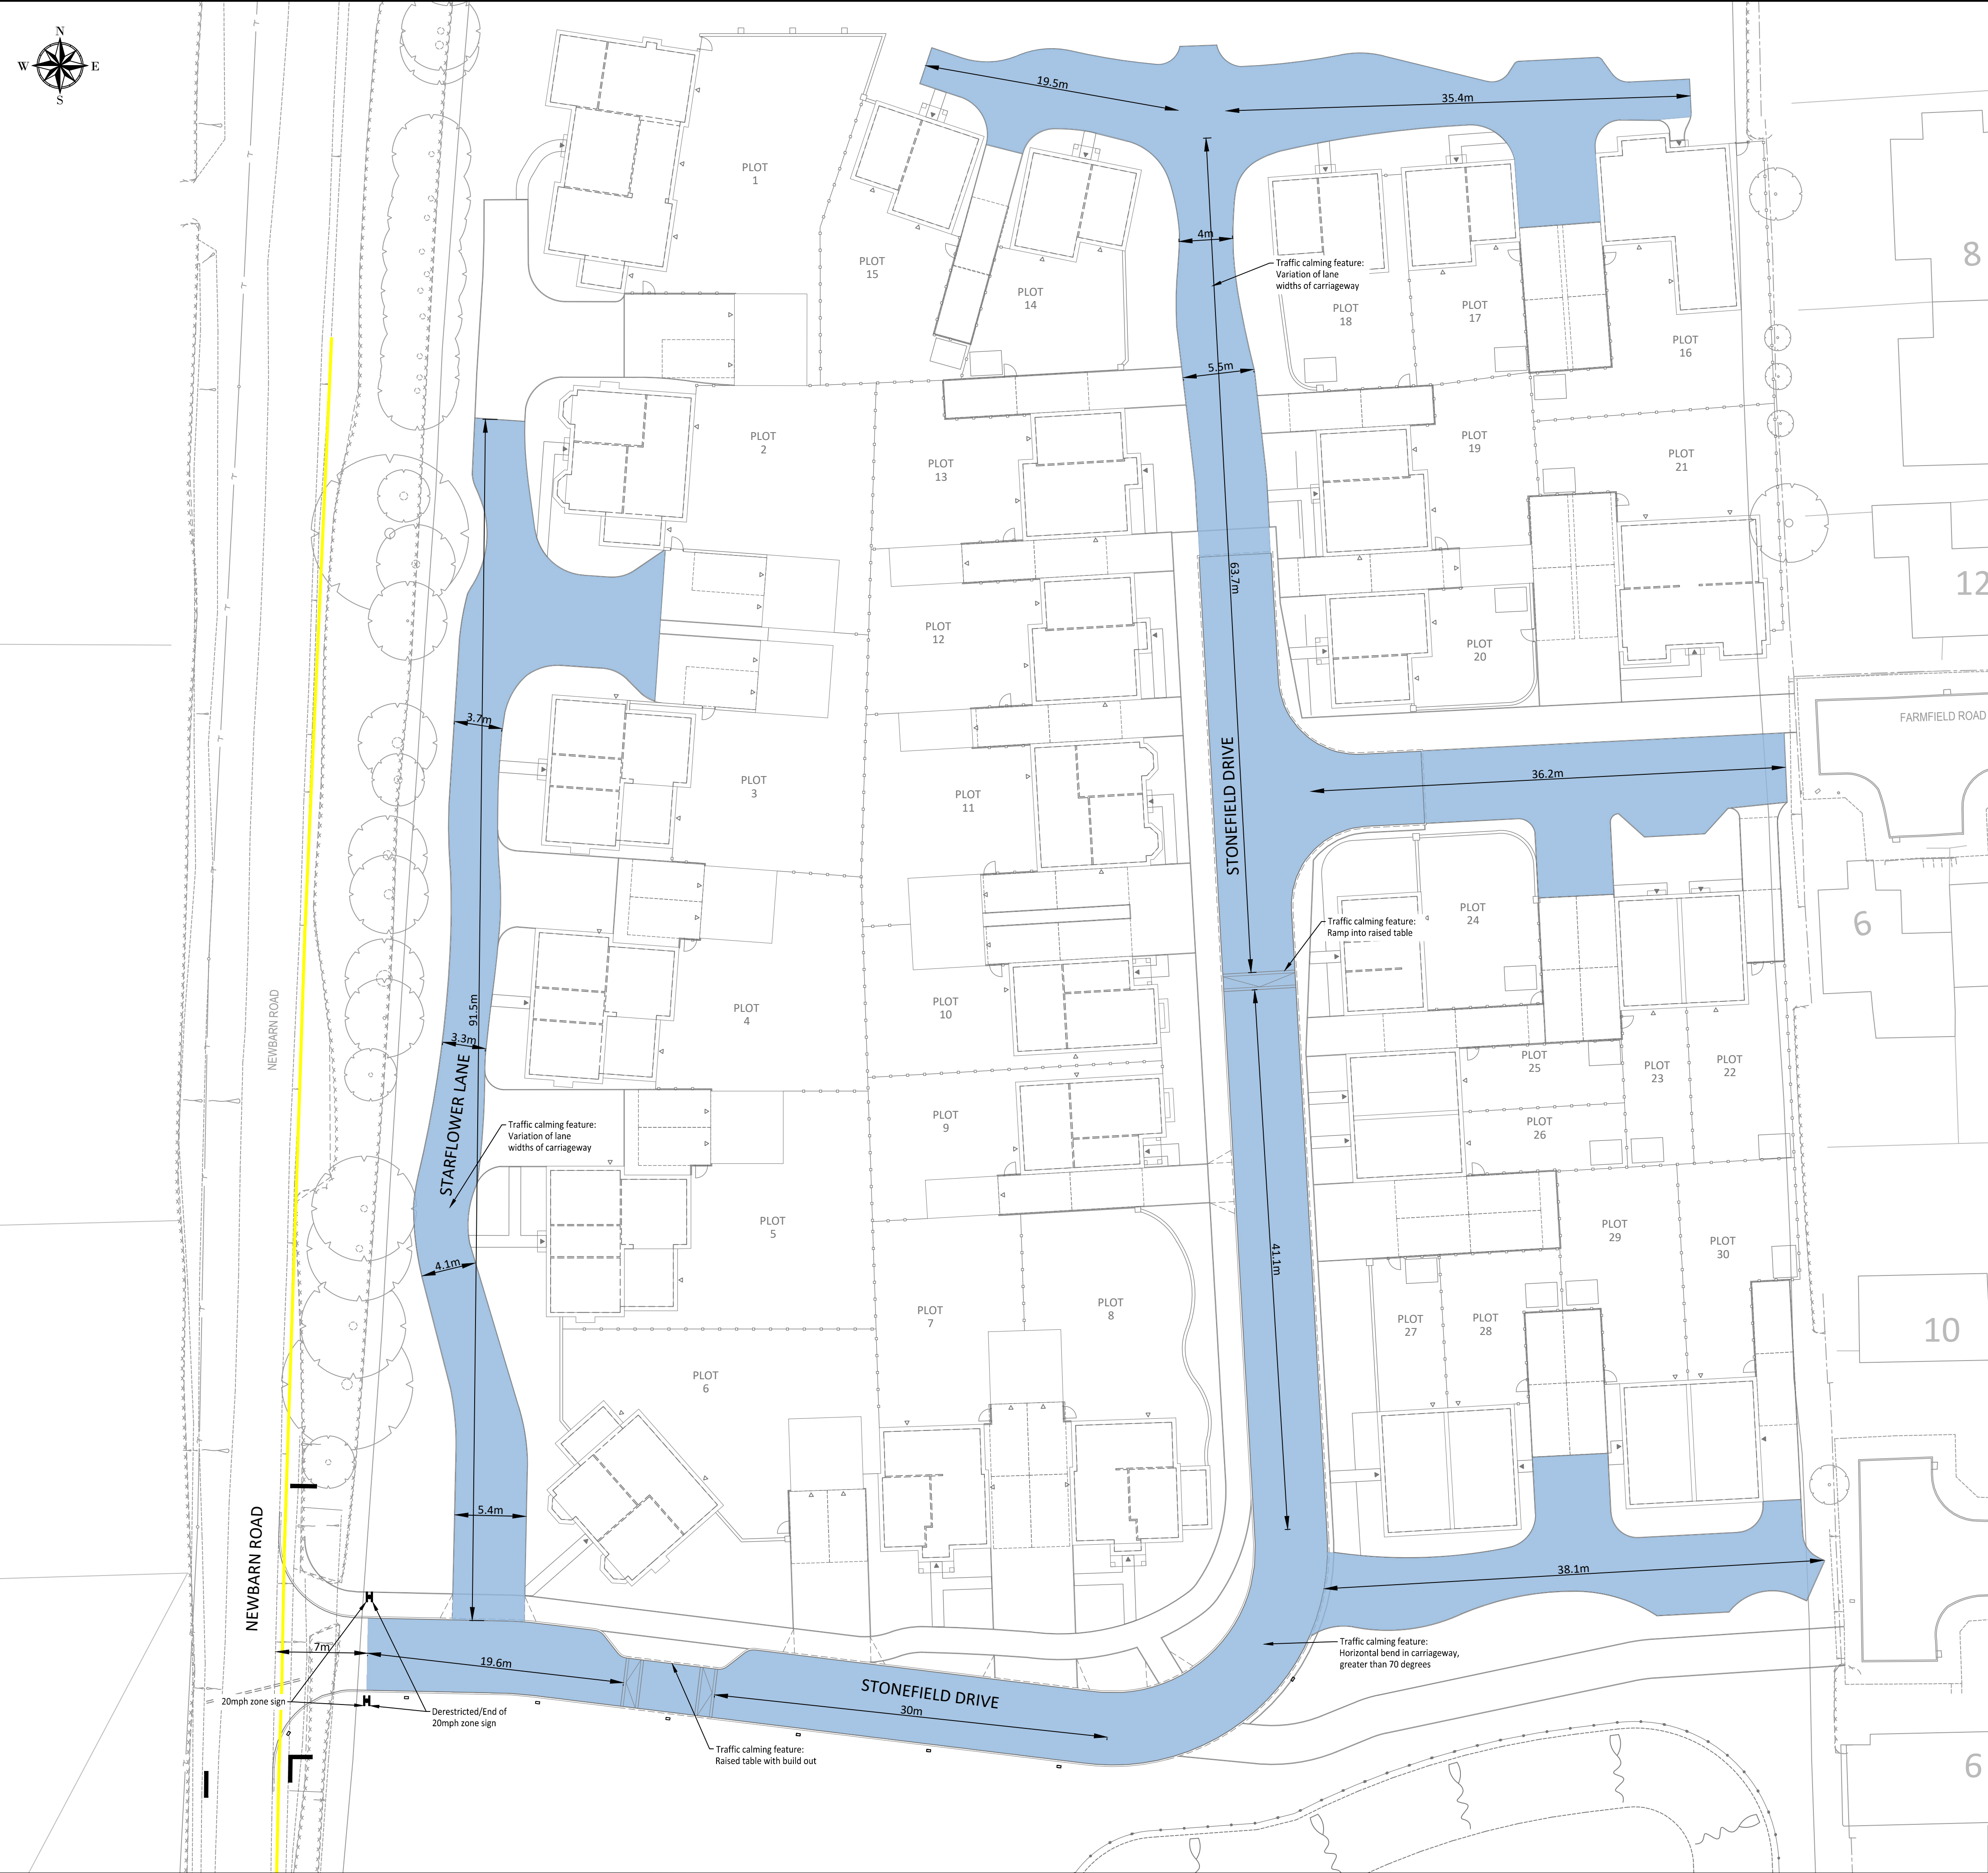


LEGEND

EXISTING

- Site boundary
- Existing survey level
- 20mph zone

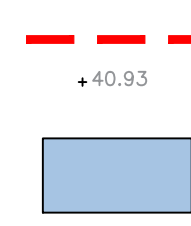

No dimensions to be scaled from this drawing. Information contained within this drawing is the sole copyright of Icen Consulting Anglia Limited. This document contains confidential and proprietary information that cannot be reproduced or divulged, in whole or in part, without written consent.

NOTES

REV	DATE	BY	DESCRIPTION	CHKD
D	18/11/24	WD	Amended to suit ECC comments.	MKP
C	15/11/24	WD	Amended to suit ECC comments.	MKP
B	01/11/24	WD	Onsite road names added.	MKP
A	26/09/24	WD	Amended to suit ECC comments.	MKP
1st	17/09/24	WD	First issue	MKP

REVISIONS

Icen Consulting Anglia Limited
3 Dedham Vale Business Centre
Manningtree Road
Dedham, Essex
CO7 6BL
T: 01206 417677
E: info@iceniconsulting.co.uk
www.iceniconsulting.co.uk



PROJECT
**NEWBARN ROAD,
GREAT TEY,
COLCHESTER**

CLIENT
MERSEAHOMES

DRAWING TITLE
20MPH ZONE TRO PLAN

SCALE @ A1 1:250	DATE SEP 2024	DRAWN WD	CHECKED BY MKP
---------------------	------------------	-------------	-------------------

STATUS
PRELIMINARY

ORG. NO. 24-009-DR-CE-2451	REVISION D
--------------------------------------	----------------------



SITE LOCATION PLAN
SCALE 1:2500