




Road Sign Table Notes



Ref.674



Ref.675A

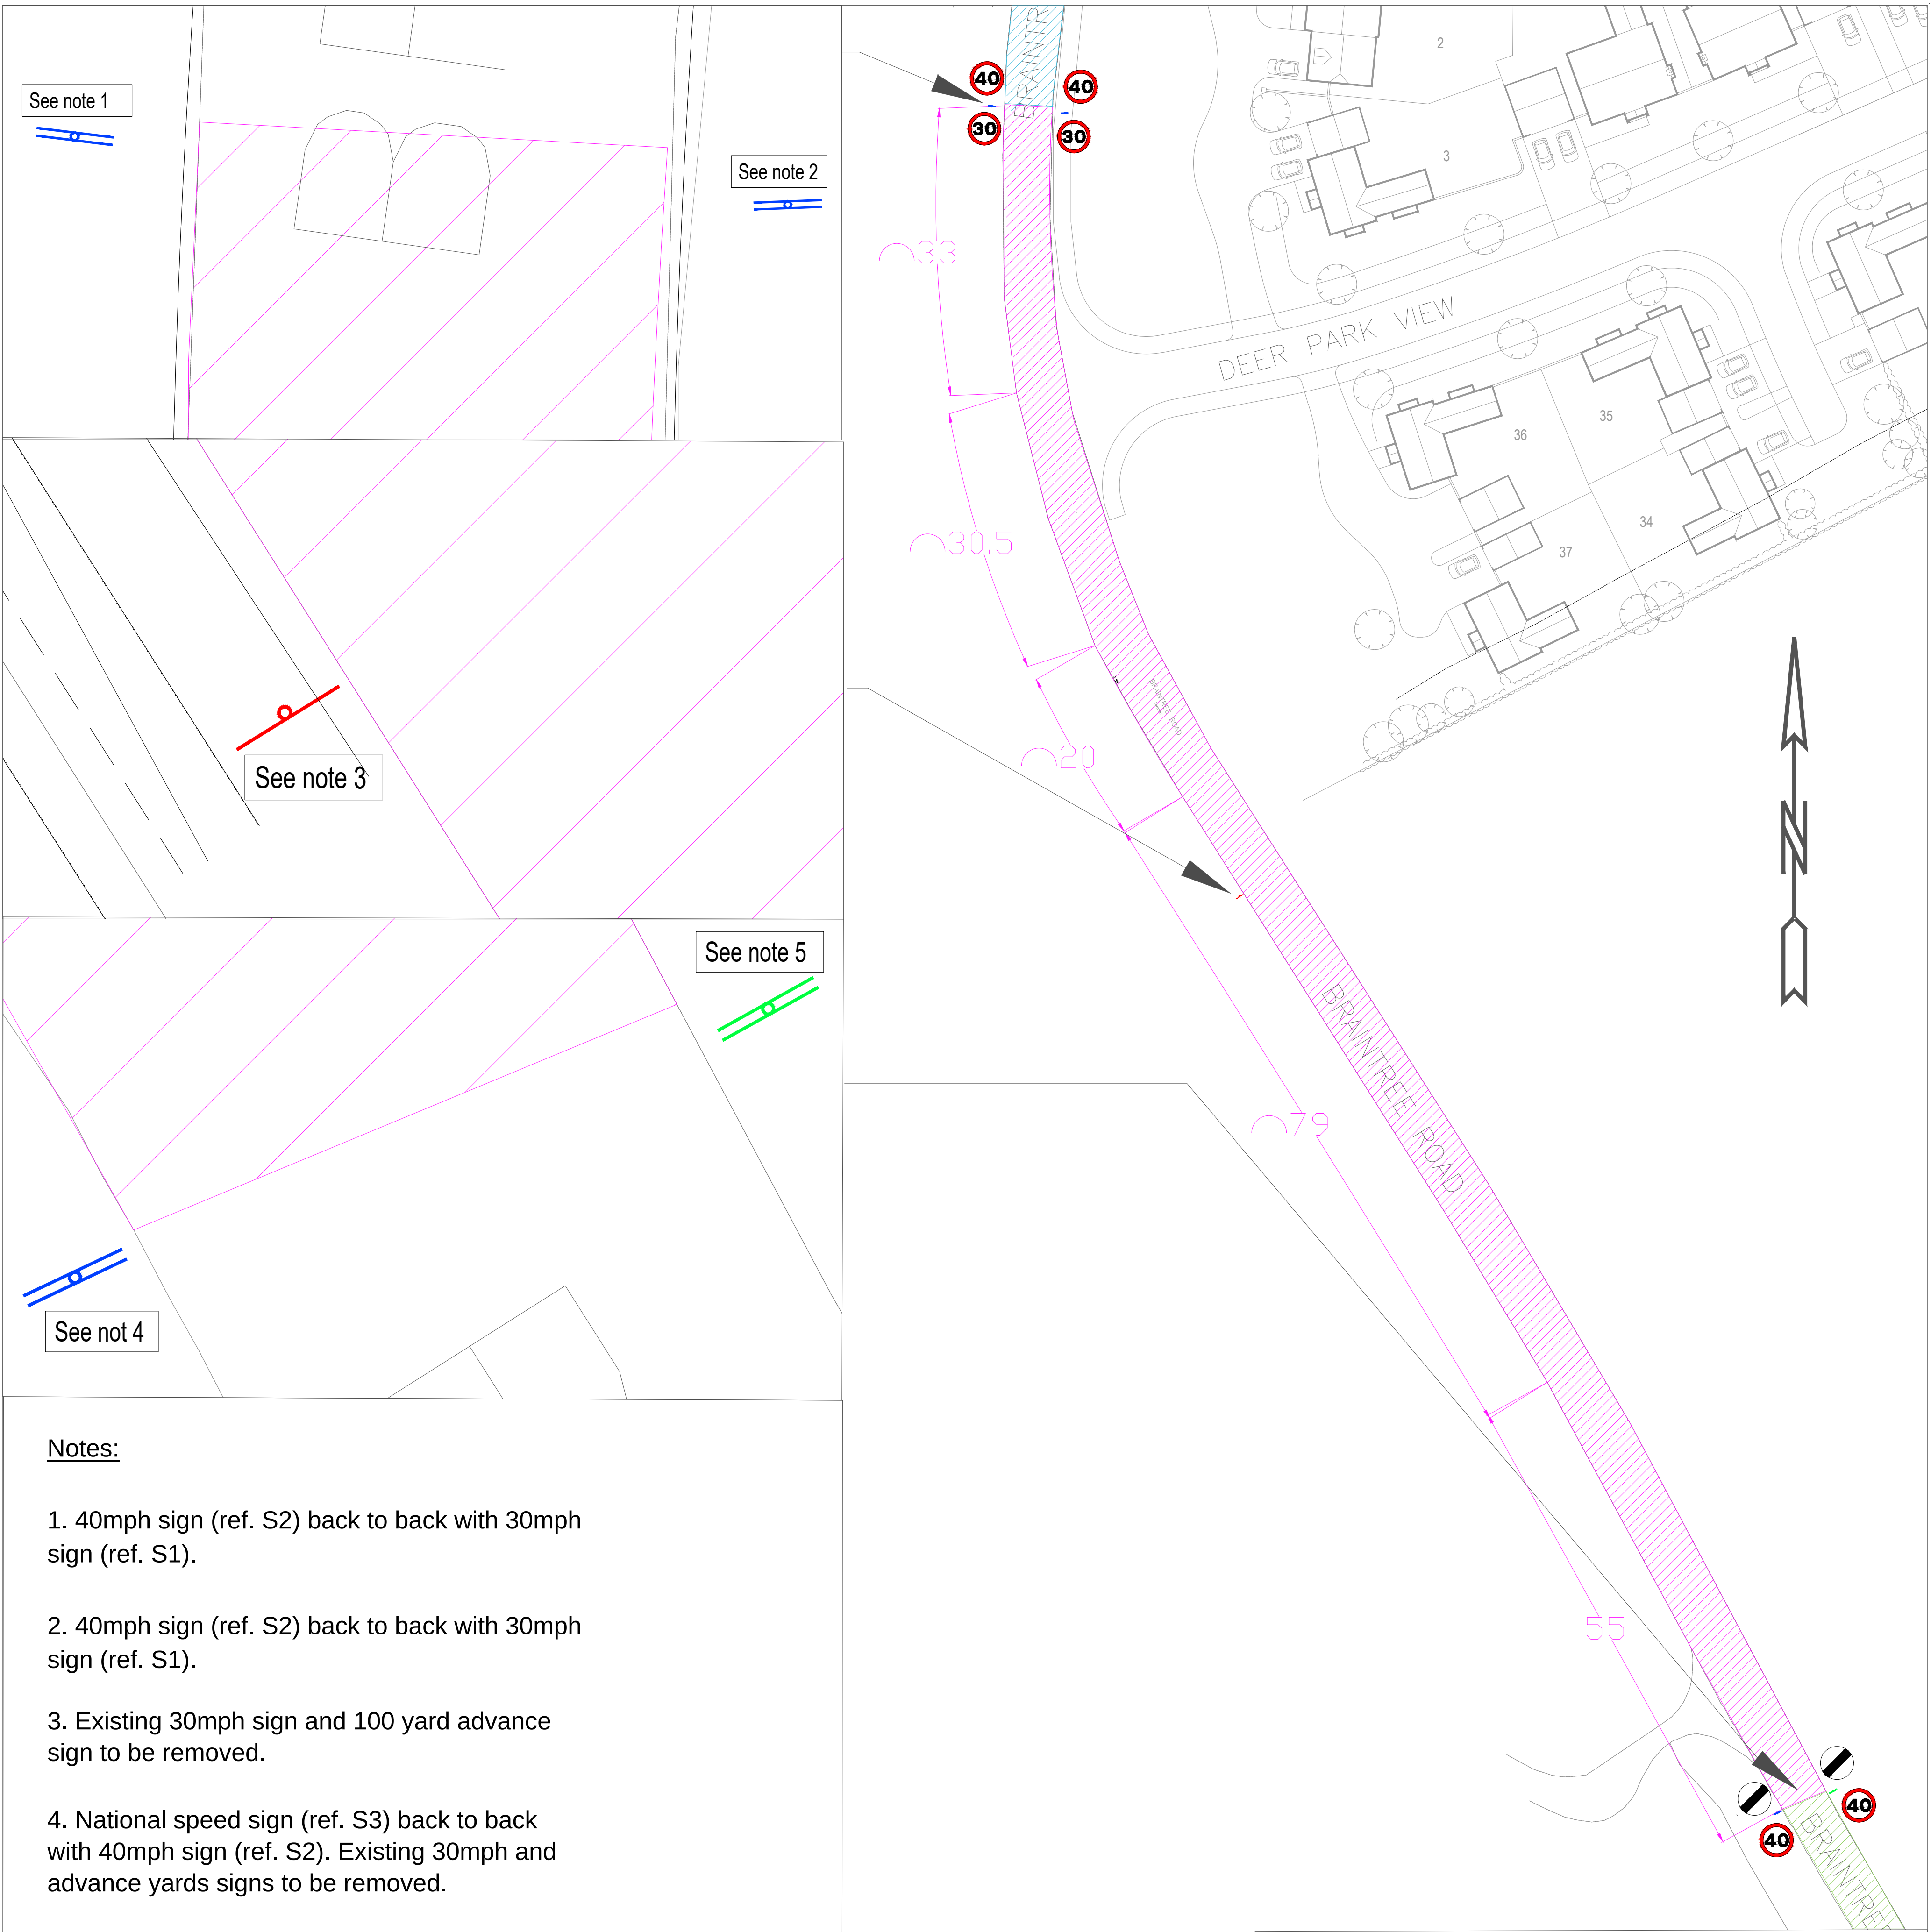

Notes:


1. 40mph sign (ref. S2) back to back with 30mph sign (ref. S1).
2. 40mph sign (ref. S2) back to back with 30mph sign (ref. S1).
3. Existing 30mph sign and 100 yard advance sign to be removed.
4. National speed sign (ref. S3) back to back with 40mph sign (ref. S2). Existing 30mph and advance yards signs to be removed.
5. National speed sign (ref. S3) back to back with 40mph sign (ref. S2).

*Ref. to "Sign Details" for the respective diagram.

KEYS:

- Sign to be removed
- Sign to be modified/replaced
- New Sign
- Proposed 40mph restriction area (Approx. 220m)
- Existing 30mph limit
- Existing national speed limit

Signs Details

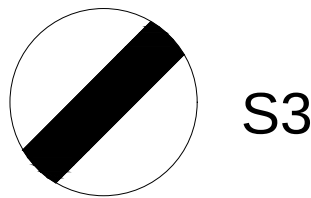

croudacehomes
©Croudace Homes Limited 2022

GREAT BARDFIELD
BRAINTREE ROAD

TRO 40mph restriction area

SCALE : Not in scale @ A1

DATE : 27/05/2025

DRAWN : KT

CHECKED : -

DRG.No. : 037/230

-