


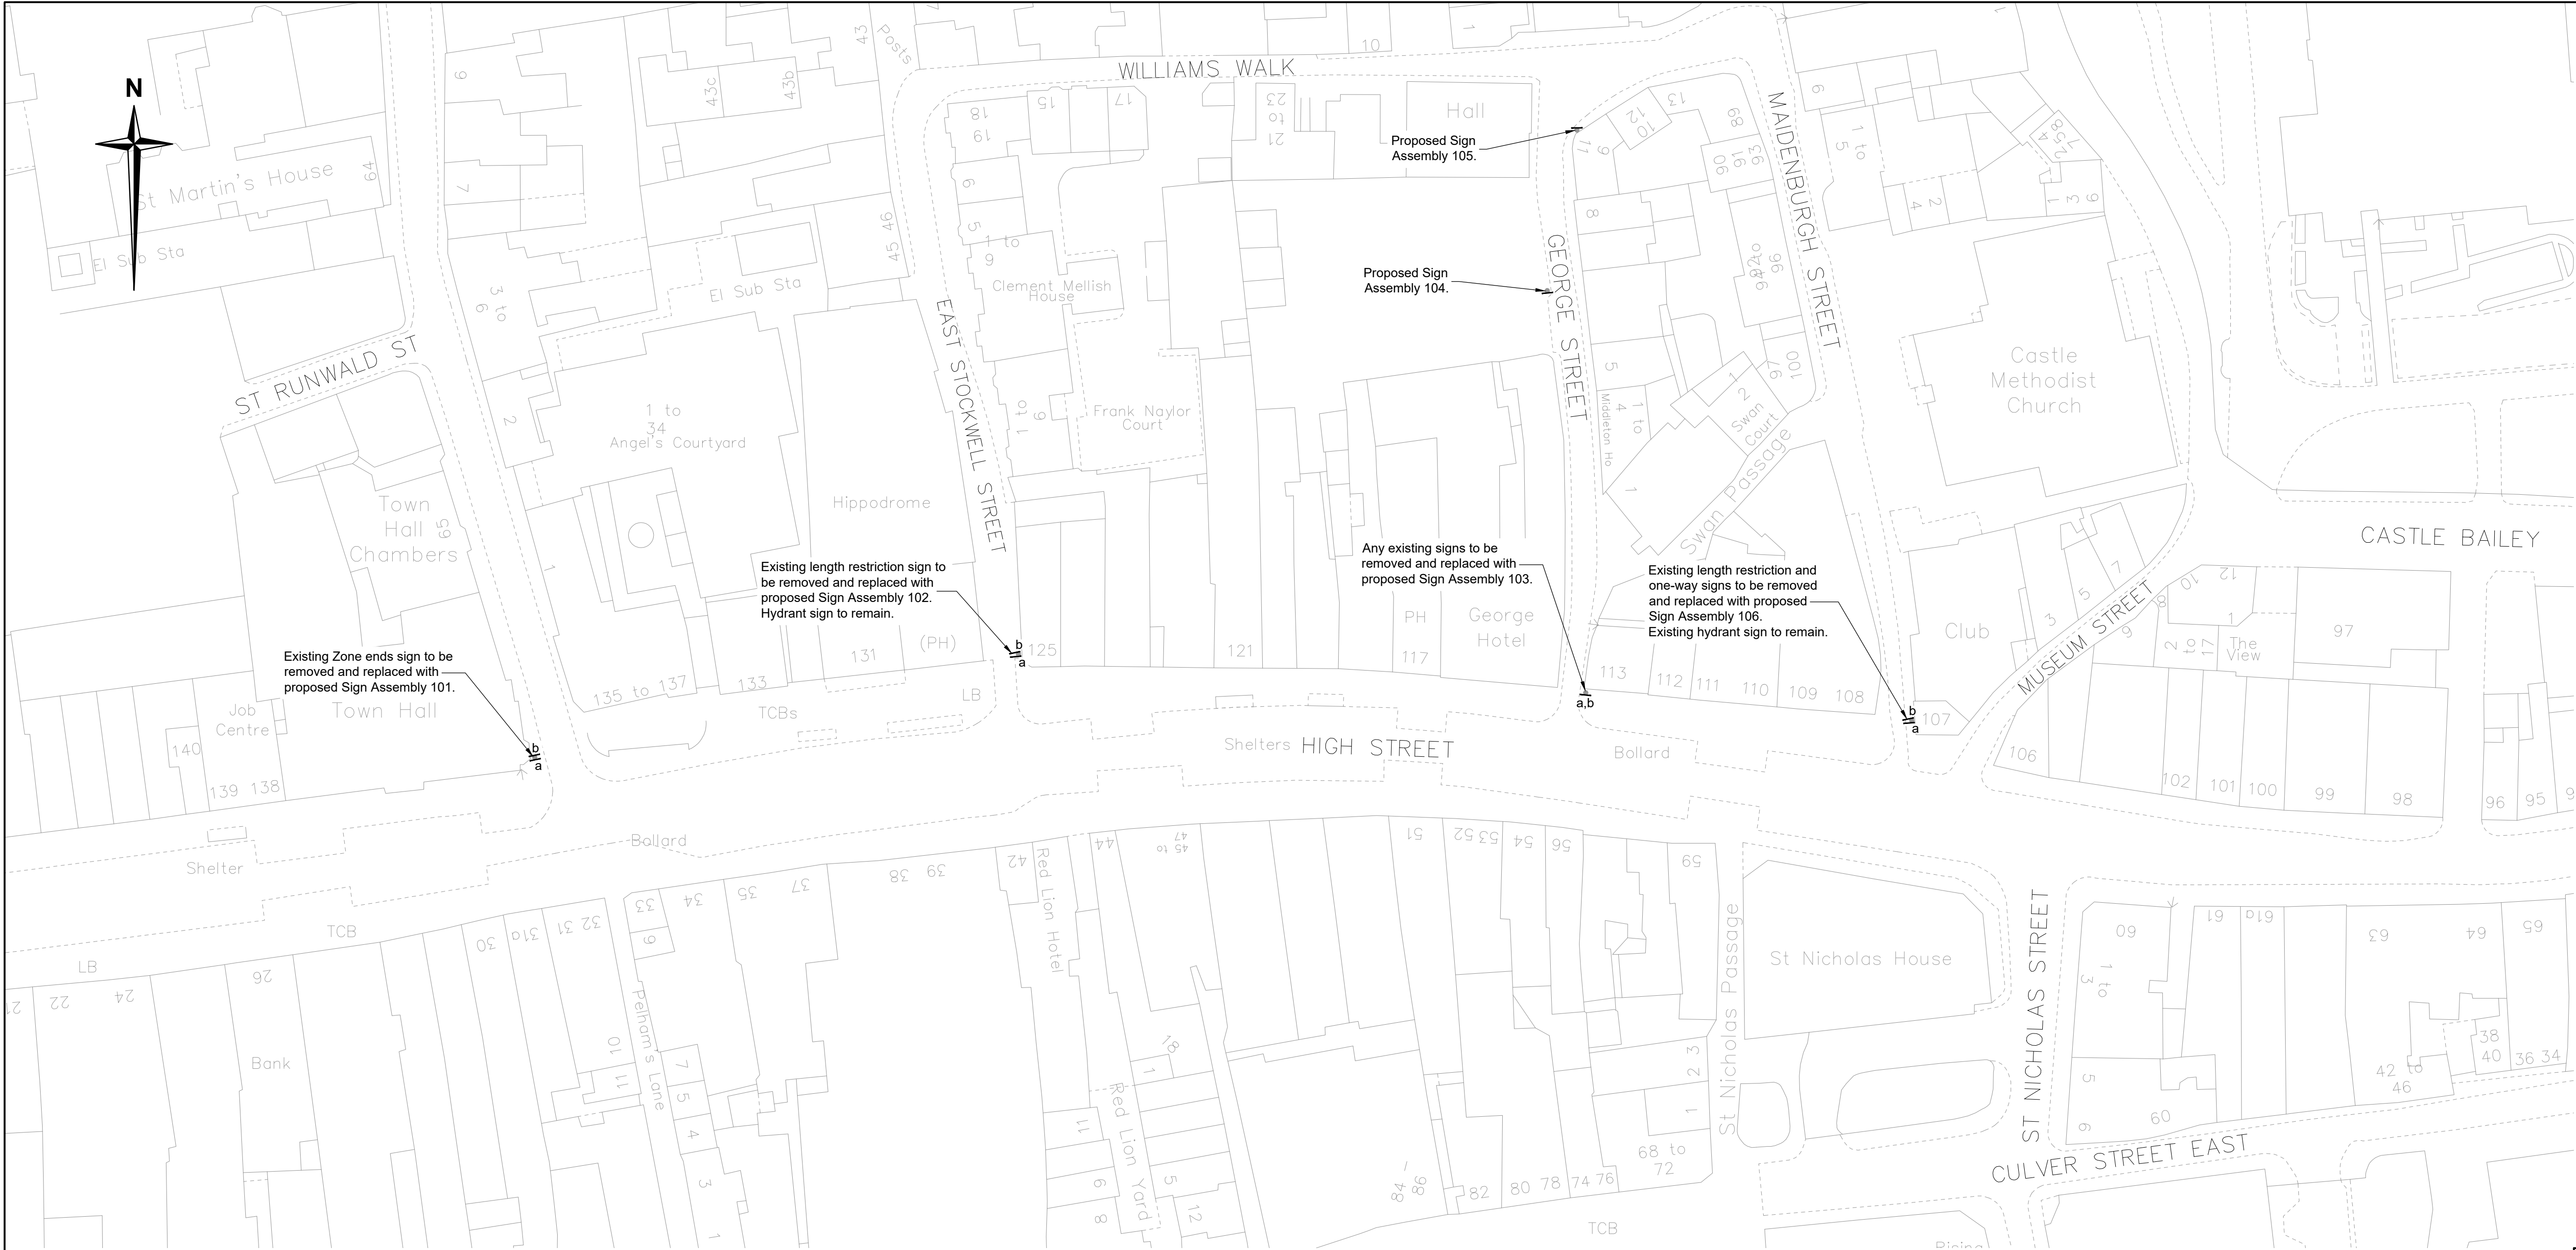

- Notes
- Do not scale.
 - All signs are located with a conservation area, requiring all sign backs, posts and fixings to be black.
- Key
- Proposed sign mounted on existing post (letters indicate individual sign faces)

Sign Reference	COL14_SA101a (diag 619)
Height	600 mm
Width	600 mm
Area	0.28 m²
Material	Class RA2 (12899-1:2007)
Mount Height	2400

SIGN ASSEMBLY 101
To be used in 1 location,
mounted at 2400mm or top of
existing post, whichever is higher.

Sign Reference	COL14_SA102a (diag 619)
Height	600 mm
Width	600 mm
Area	0.28 m²
Material	Class RA2 (12899-1:2007)
Mount Height	2400

SIGN ASSEMBLY 102
To be used in 1 location,
mounted at top of existing post,
outreach bracket may be required.

Sign Reference	COL14_SA103b (diag 619)
Height	600 mm
Width	600 mm
Area	0.28 m²
Material	Class RA2 (12899-1:2007)
Mount Height	2400

SIGN ASSEMBLY 103
To be used in 1 location,
mounted at top of existing post.

Sign Reference	COL14_SA104 (diag 619)
Height	600 mm
Width	600 mm
Area	0.28 m²
Material	Class RA2 (12899-1:2007)
Mount Height	2400

SIGN ASSEMBLY 104
To be used in 1 location,
mounted at top of existing post.

Sign Reference	COL14_SA105 (diag 619)
Height	600 mm
Width	600 mm
Area	0.28 m²
Material	Class RA2 (12899-1:2007)
Mount Height	2400

SIGN ASSEMBLY 105
To be used in 1 location,
mounted at top of existing post.

Sign Reference	COL14_SA106a (diag 619)
Height	600 mm
Width	600 mm
Area	0.28 m²
Material	Class RA2 (12899-1:2007)
Mount Height	2400

SIGN ASSEMBLY 106
To be used in 1 location,
mounted at 2400mm on existing post,
post extension and outreach bracket
may be required.

Rev.	Date	Description of revision	Drawn	Checked	Review'd	Approved
DRAWING STATUS						
DETAIL DESIGN						
Essex Highways						
Essex Highways, Seax House, Victoria Road South, Chelmsford, CM1 1QH. Tel: 0345 6037631 © Essex County Council						
SCHEME TITLE						
ACTIVE TRAVEL FUND (AFT) PHASE 2 - COLCHESTER HEAD STREET / HIGH STREET						
DRAWING TITLE						
NO-ENTRY SIGNS AT HIGH STREET JUNCTION						
DESIGNED	MC	DRAWN	KJH	CHECKED		APPROVED
DATE	MAR 24	DATE	MAR 24	DATE		DATE
DRAWING UNITS U.N.O. DIMENSIONS IN MILLIMETRES LEVELS IN METRES				SCALE AT A1 (841X594mm) 1:500		
DRAWING No.						REV.
AFT-COL-14-12-101						-
RINGWAY JACOBS Integrated expertise Essex County Council						