



4.6m from the projected southern
kerbline of the School Entrance

chool Entrance

Road studs to denote change from
Public Highway to Bridleway / Public
Right of Way

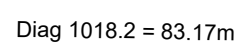

Diag 1018.2 = 64.08m

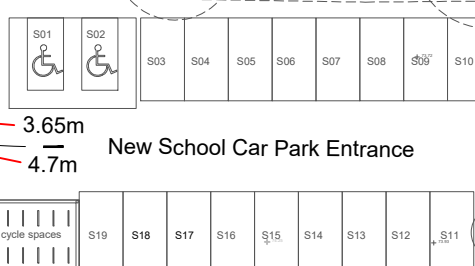
$$1018.2 = 18.63m_1$$

Cricket Club School Car Park Entrance



Site boundary

Double red line restrictions to

Denotes sign location

ROAD MARKING SCHEDULE

DIAGRAM NO.	LINE LENGTH (m)	GAP LENGTH (mm)	LINE THICKNESS (mm)	COMMENTS
1018.2	331.76m	100	100	DOUBLE RED LINES



Project

New Road Construction Associated with School on London Road Newport Frambury Lane Extension

Drawing Title

Frambury Lane, Newport Essex
TRO Details
At Any Time Red Route

Date:

03.03.26

Scale:

1:2000

Drawn by:

SJL

Checked by:	
-------------	--

XXX

Drawing No.	FR-TRO-01
-------------	-----------