
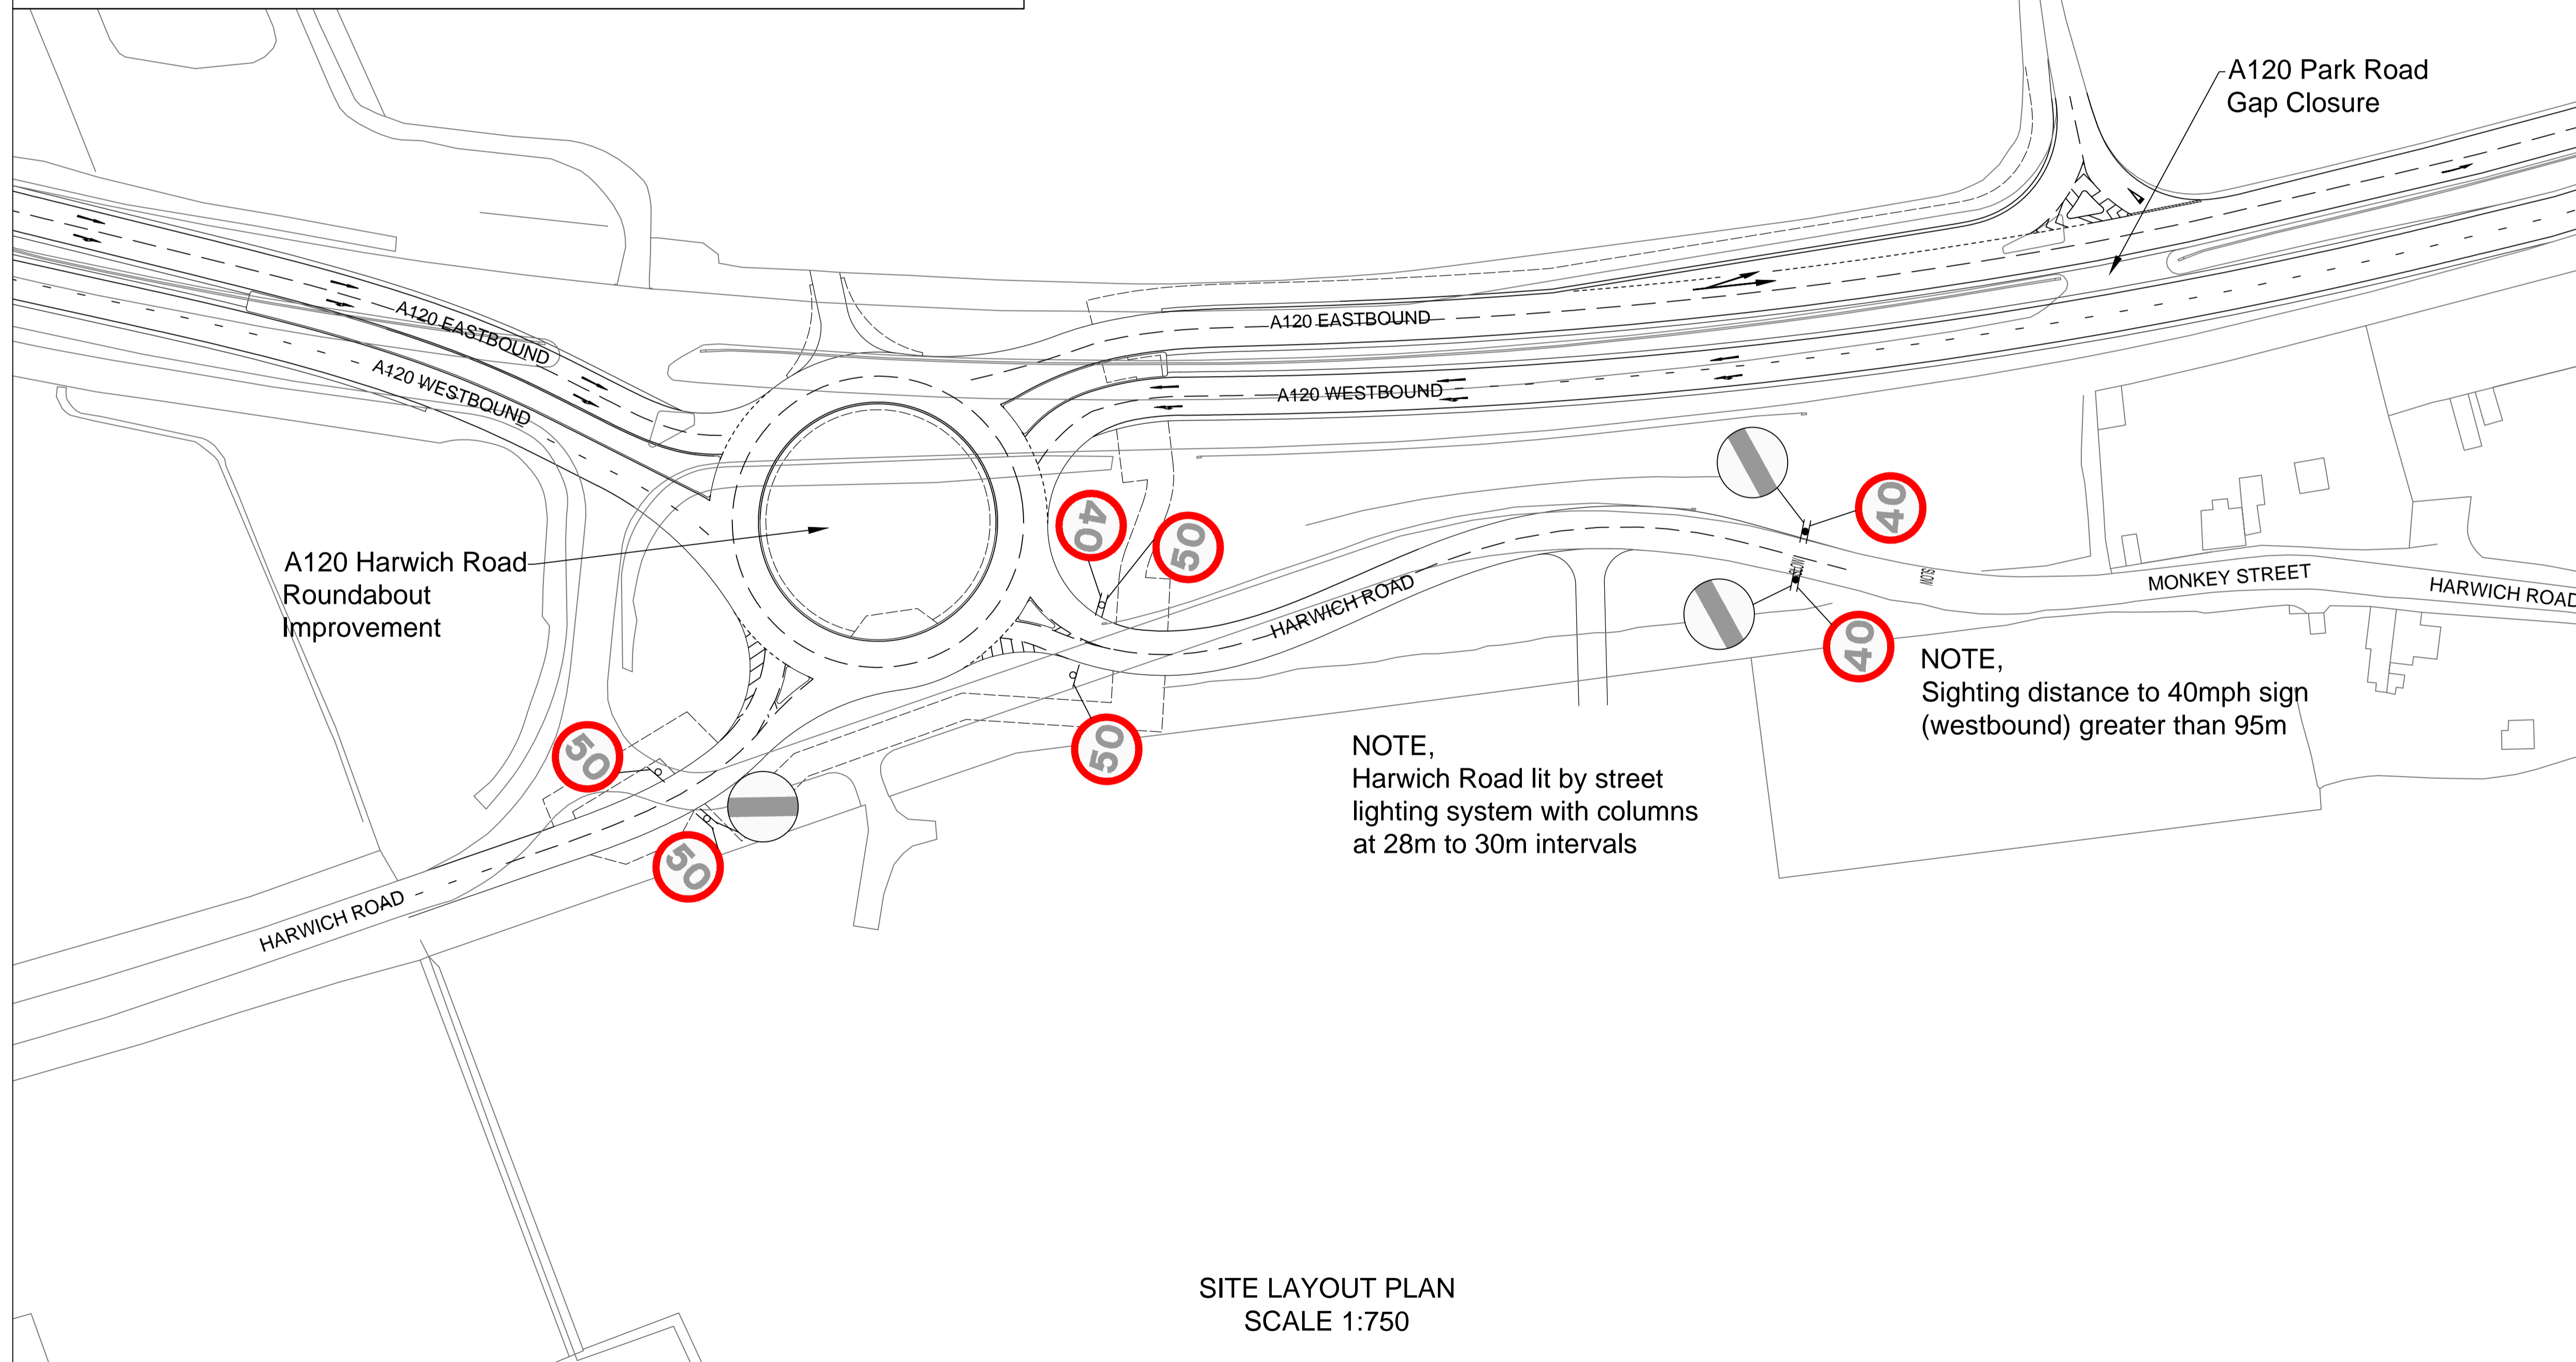
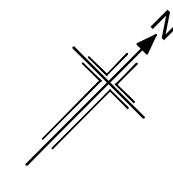


P:\B2000000\B2286800 - OD East Capital Delivery\Projects\Imp\561853 A120 Pellens Corner\Const\Sketches\HE561853-JAC-LTR-A120\_PEL-DR-CH-0001\_P1\_Traffic Regulation Order Speed.dwg - 03/04/2019 14:08:42 - C - summer1

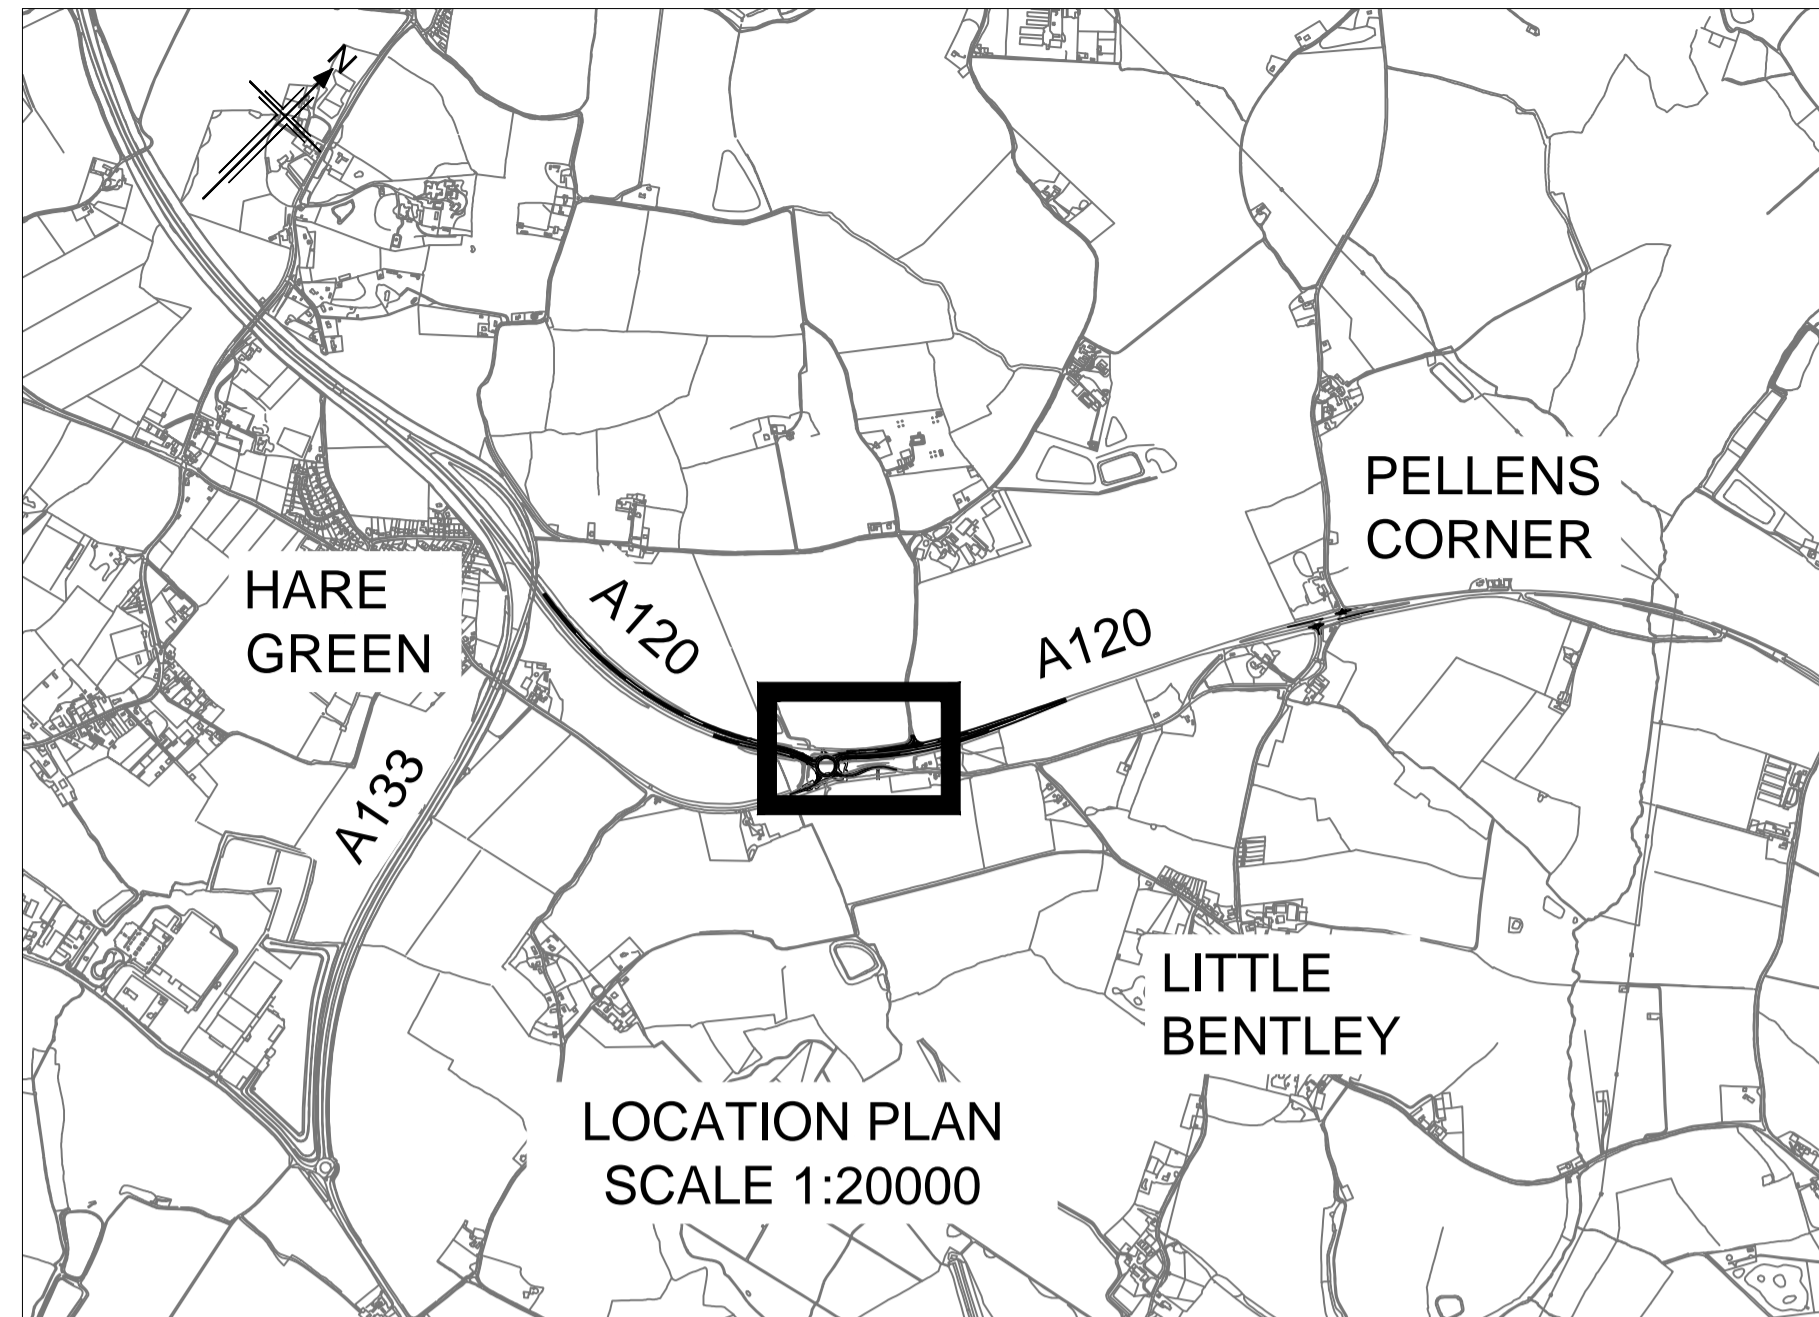

SITE LAYOUT PLAN  
SCALE 1:750

**NOTES**

1. This drawing is intended to indicate the position of sign locations for traffic speed limit sign placement.
2. Refer to Traffic Signs Manual Chapter 3 for guidance on sign placement and minimum requirements.

**KEY**

- Ordnance Survey Mapping
- Proposed Kerb Line
- Proposed Edge of Carriageway Free Edge
- Proposed Non Motorised User Route
- Proposed Sign Location, sign face description as shown

*This map is reproduced from Ordnance Survey material with the permission of Ordnance Survey on behalf of the Controller of Her Majesty's Stationery Office © Crown copyright. Unauthorised reproduction infringes Crown copyright and may lead to prosecution or civil proceedings. AL 100030649 (2015).*

P.1	03/09/18	30mph restriction increased to 40mph, terminal sign at Monkey Street relocated	CS	CB	CB	SH
P.0	Oct 2017	First Issue	CS	CS	CS	SH
Rev	Rev. Date	Purpose of revision	Drawn	Checked	Rev'd	Appr'd



Client  
Project  
**OD EAST CAPITAL DELIVERY  
A120 PELLENS CORNER  
HARWICH ROAD ROUNDABOUT**

Drawing title  
**Traffic Regulation Order  
Speed Limit Sign Locations**

Drawing status		
<b>S2 INFORMATION</b>		
Scale	As shown	DO NOT SCALE
Jacobs No.	B229M001	Rev
Client no.	561 853	<b>P.1</b>

Drawing number  
**HE561853-JAC-LTR-A120\_PEL-DR-CH-0001**

© Copyright 2017 Jacobs U.K. Limited. The concepts and information contained in this document are the property of Jacobs. Use or copying of this document in whole or in part without the written permission of Jacobs constitutes an infringement of copyright. Limitation: This drawing has been prepared on behalf of, and for the exclusive use of, Jacobs' Client, and is subject to, and issued in accordance with, the provisions of the contract between Jacobs and the Client. Jacobs accepts no liability or responsibility whatsoever for, or in respect of, any use of, or reliance upon, this drawing by any third party.