
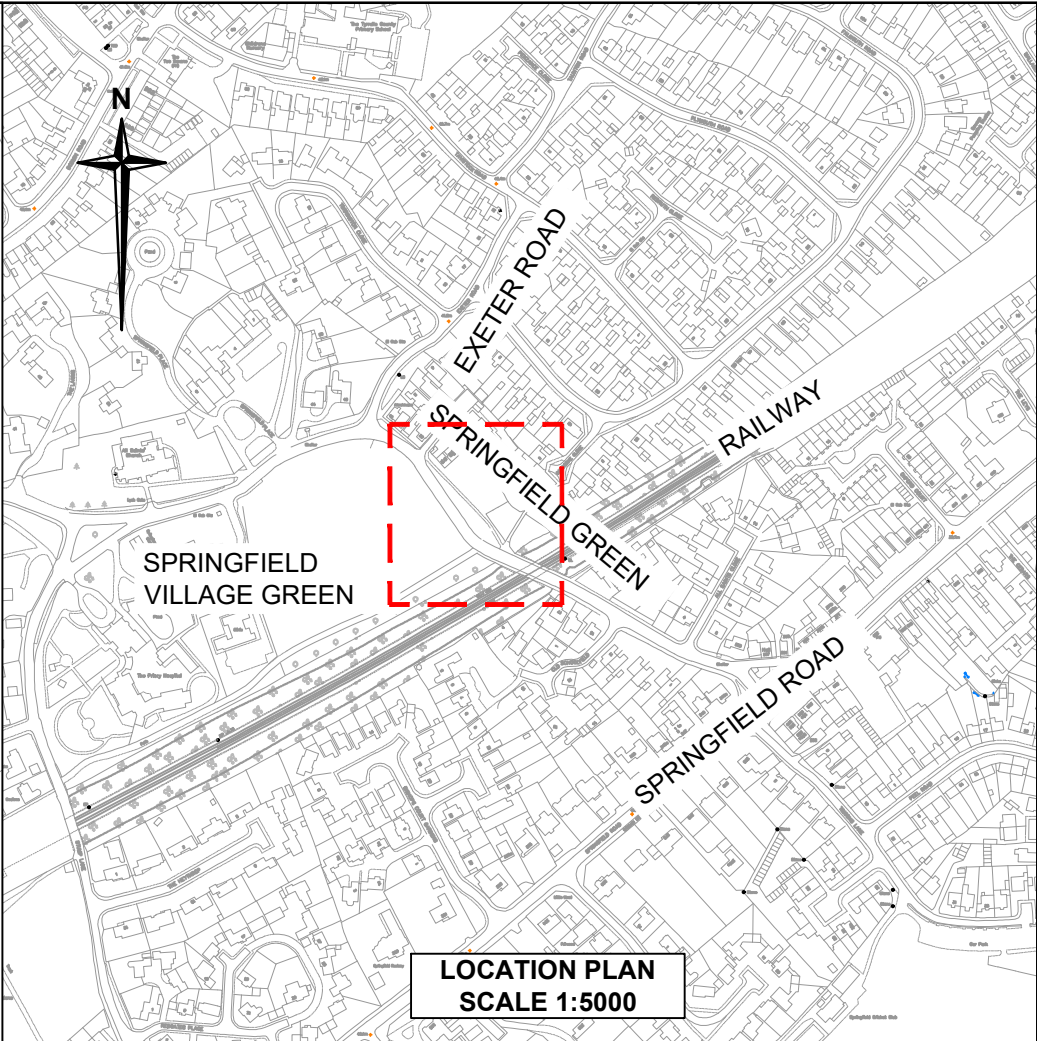


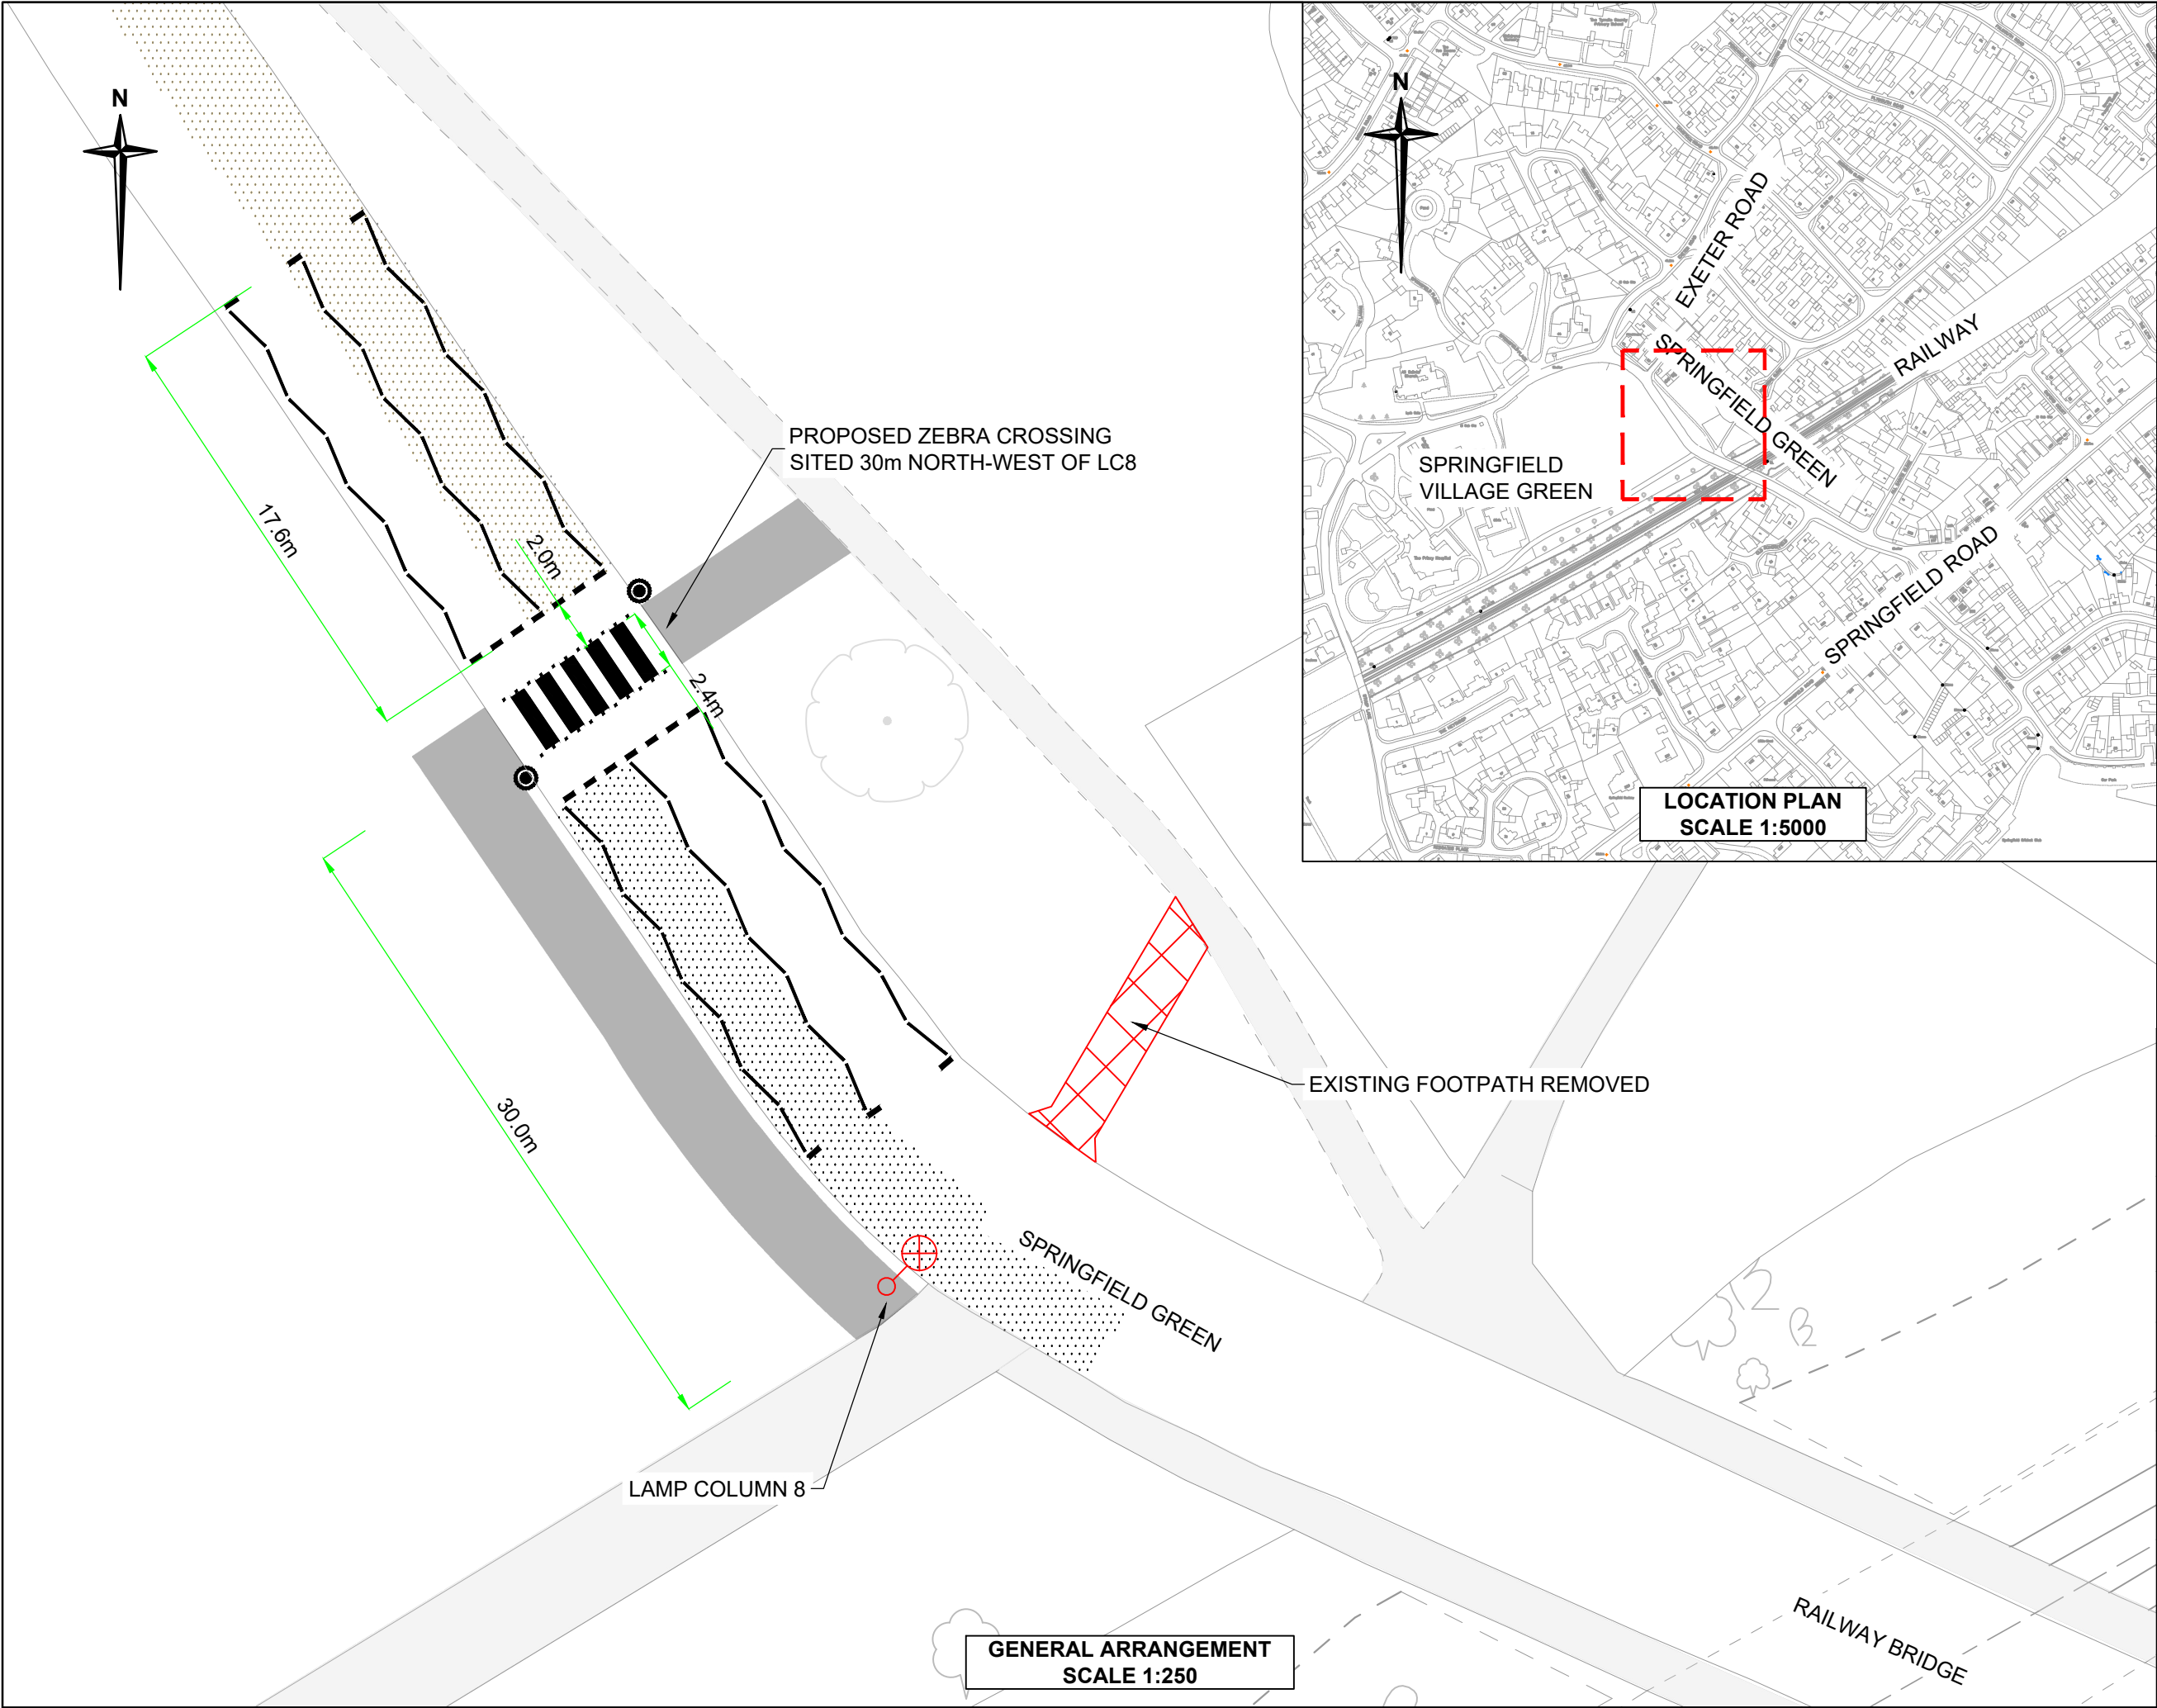

- NOTES**
- DO NOT SCALE FROM THIS DRAWING.
 - DRAWING TO BE REPRODUCED IN COLOUR.

- KEY**
- AREA OF INTEREST
 - EXISTING FOOTWAY
 - PROPOSED FOOTWAY LEADING TO ZEBRA CROSSING

Rev.	Date	Description of revision	Drawn	Checked	Reviewed	Approved

CHECK PRINT

DRAWING STATUS
FOR CONSULTATION

Essex Highways

Essex Highways, Seax House, Victoria Road South, Chelmsford, CM1 1QH.
Tel: 0345 6037631 © Essex County Council

SCHEME TITLE
SPRINGFIELD GREEN, SPRINGFIELD PROPOSED ZEBRA CROSSING

DRAWING TITLE
CONSULTATION PLAN

DESIGNED	DRAWN	CHECKED	REVIEWED	APPROVED
MJW	SLS			

DATE	DATE	DATE	DATE	DATE
MAR19	AUG20			

DRAWING UNITS U.N.O.
DIMENSIONS IN MILLIMETRES
LEVELS IN METRES

SCALE AT A3 (420x297mm)
AS SHOWN

DRAWING No.
LCHE162060-100-002

REV.
-

RAYWAY
Integrated expertise

Essex County Council