


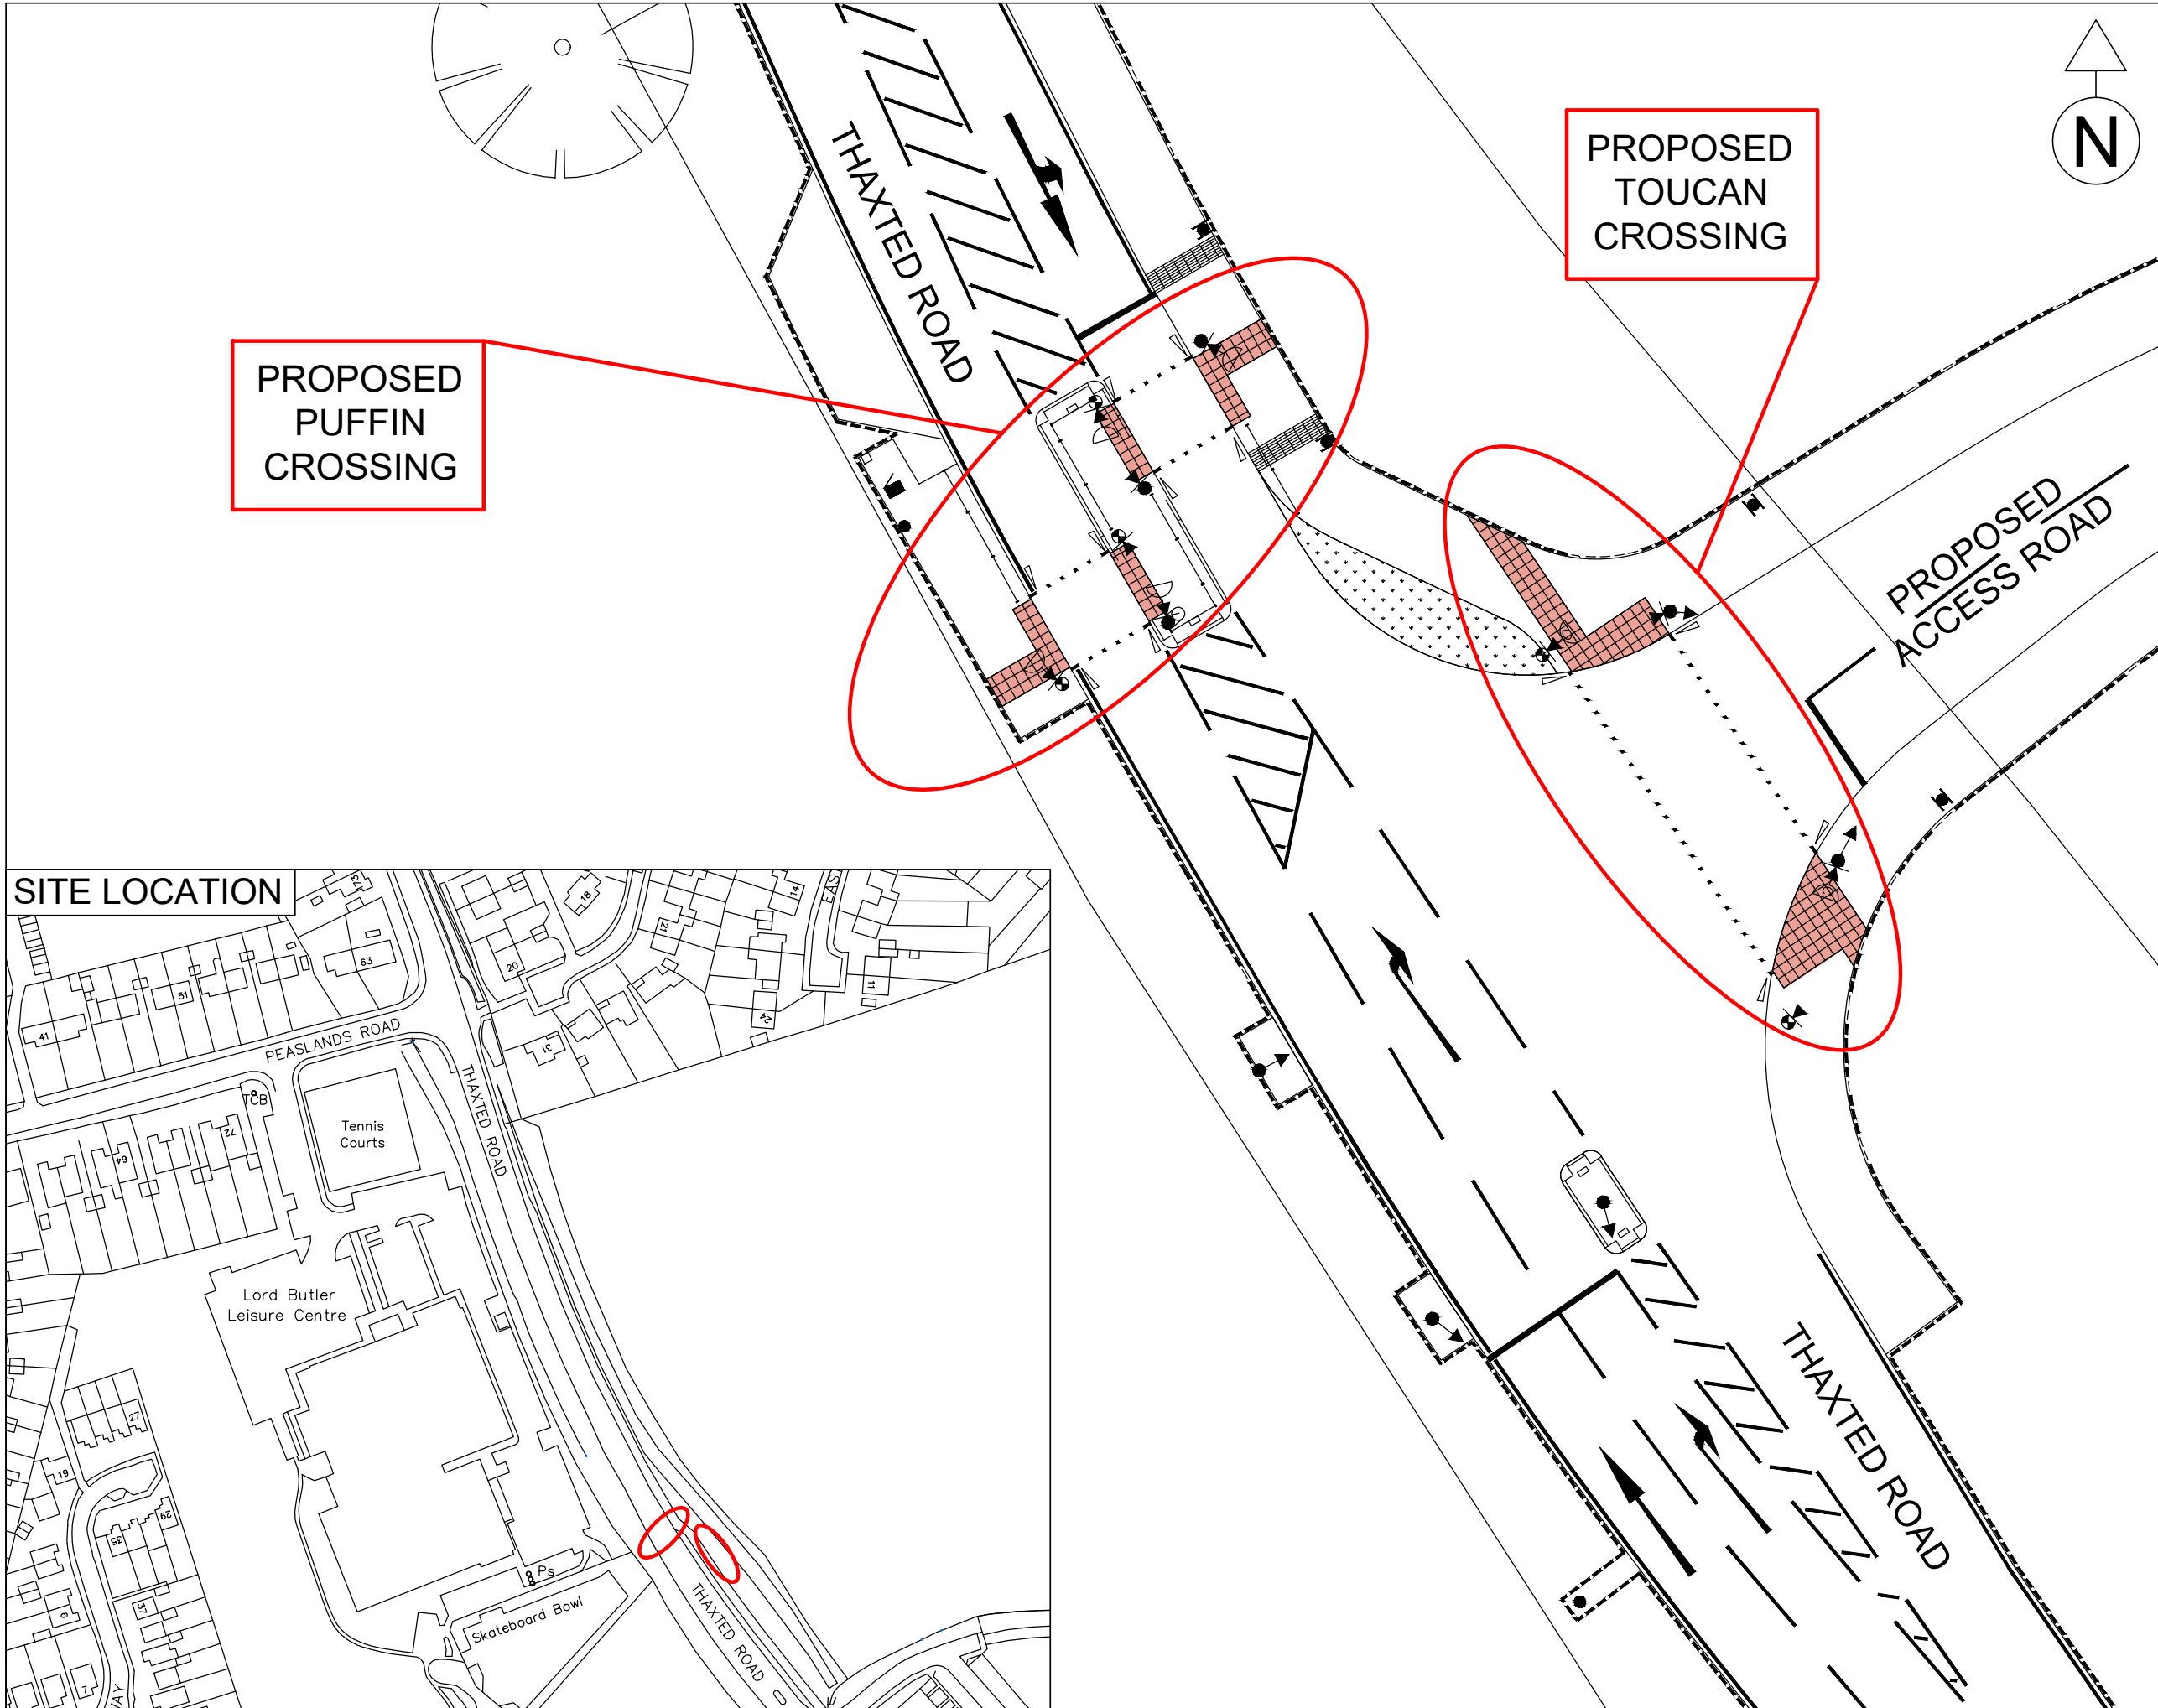

PROPOSED
PUFFIN
CROSSING


PROPOSED
TOUCAN
CROSSING

PROPOSED
ACCESS ROAD

THAXTED ROAD

THAXTED ROAD

SITE LOCATION

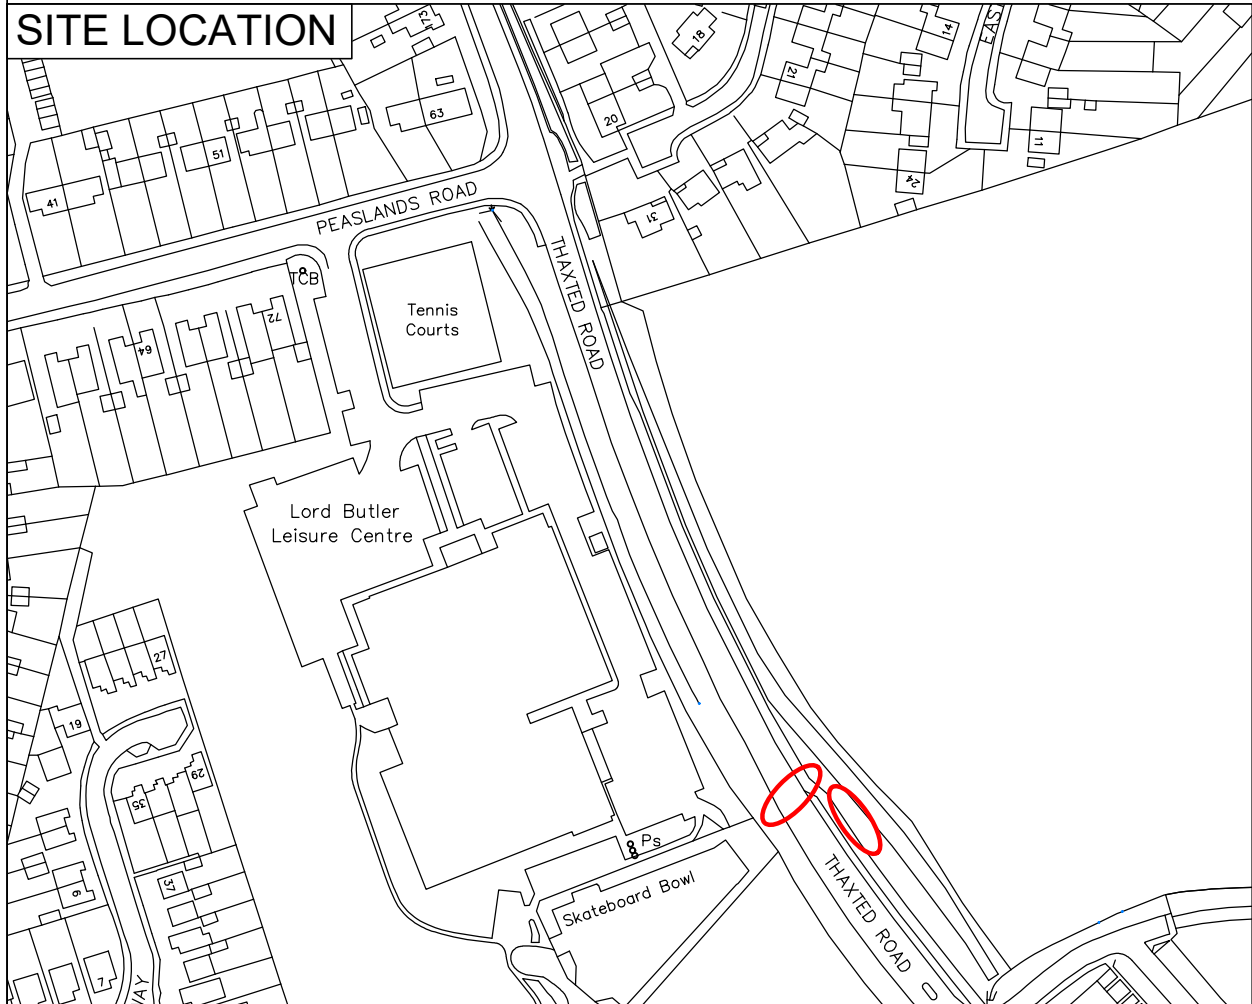

KEY

DRAWING STATUS

FOR CONSULTATION



© Essex County Council

SCHEME TITLE

LAND EAST OF THAXTED ROAD,
SAFFRON WALDEN

DRAWING TITLE

PROPOSED PUFFIN AND
TOUCAN CROSSING -
CONSULTATION PLAN

DESIGNED DRAWN CHECKED REVIEWED APPROVED

DATE DATE DATE DATE DATE

DRAWING UNITS U.N.O. DIMENSIONS IN MILLIMETRES
LEVELS IN METRES SCALE AT A3 (N.T.S.)

DRAWING No. REV.

DM/44/40-S278-001

-

