


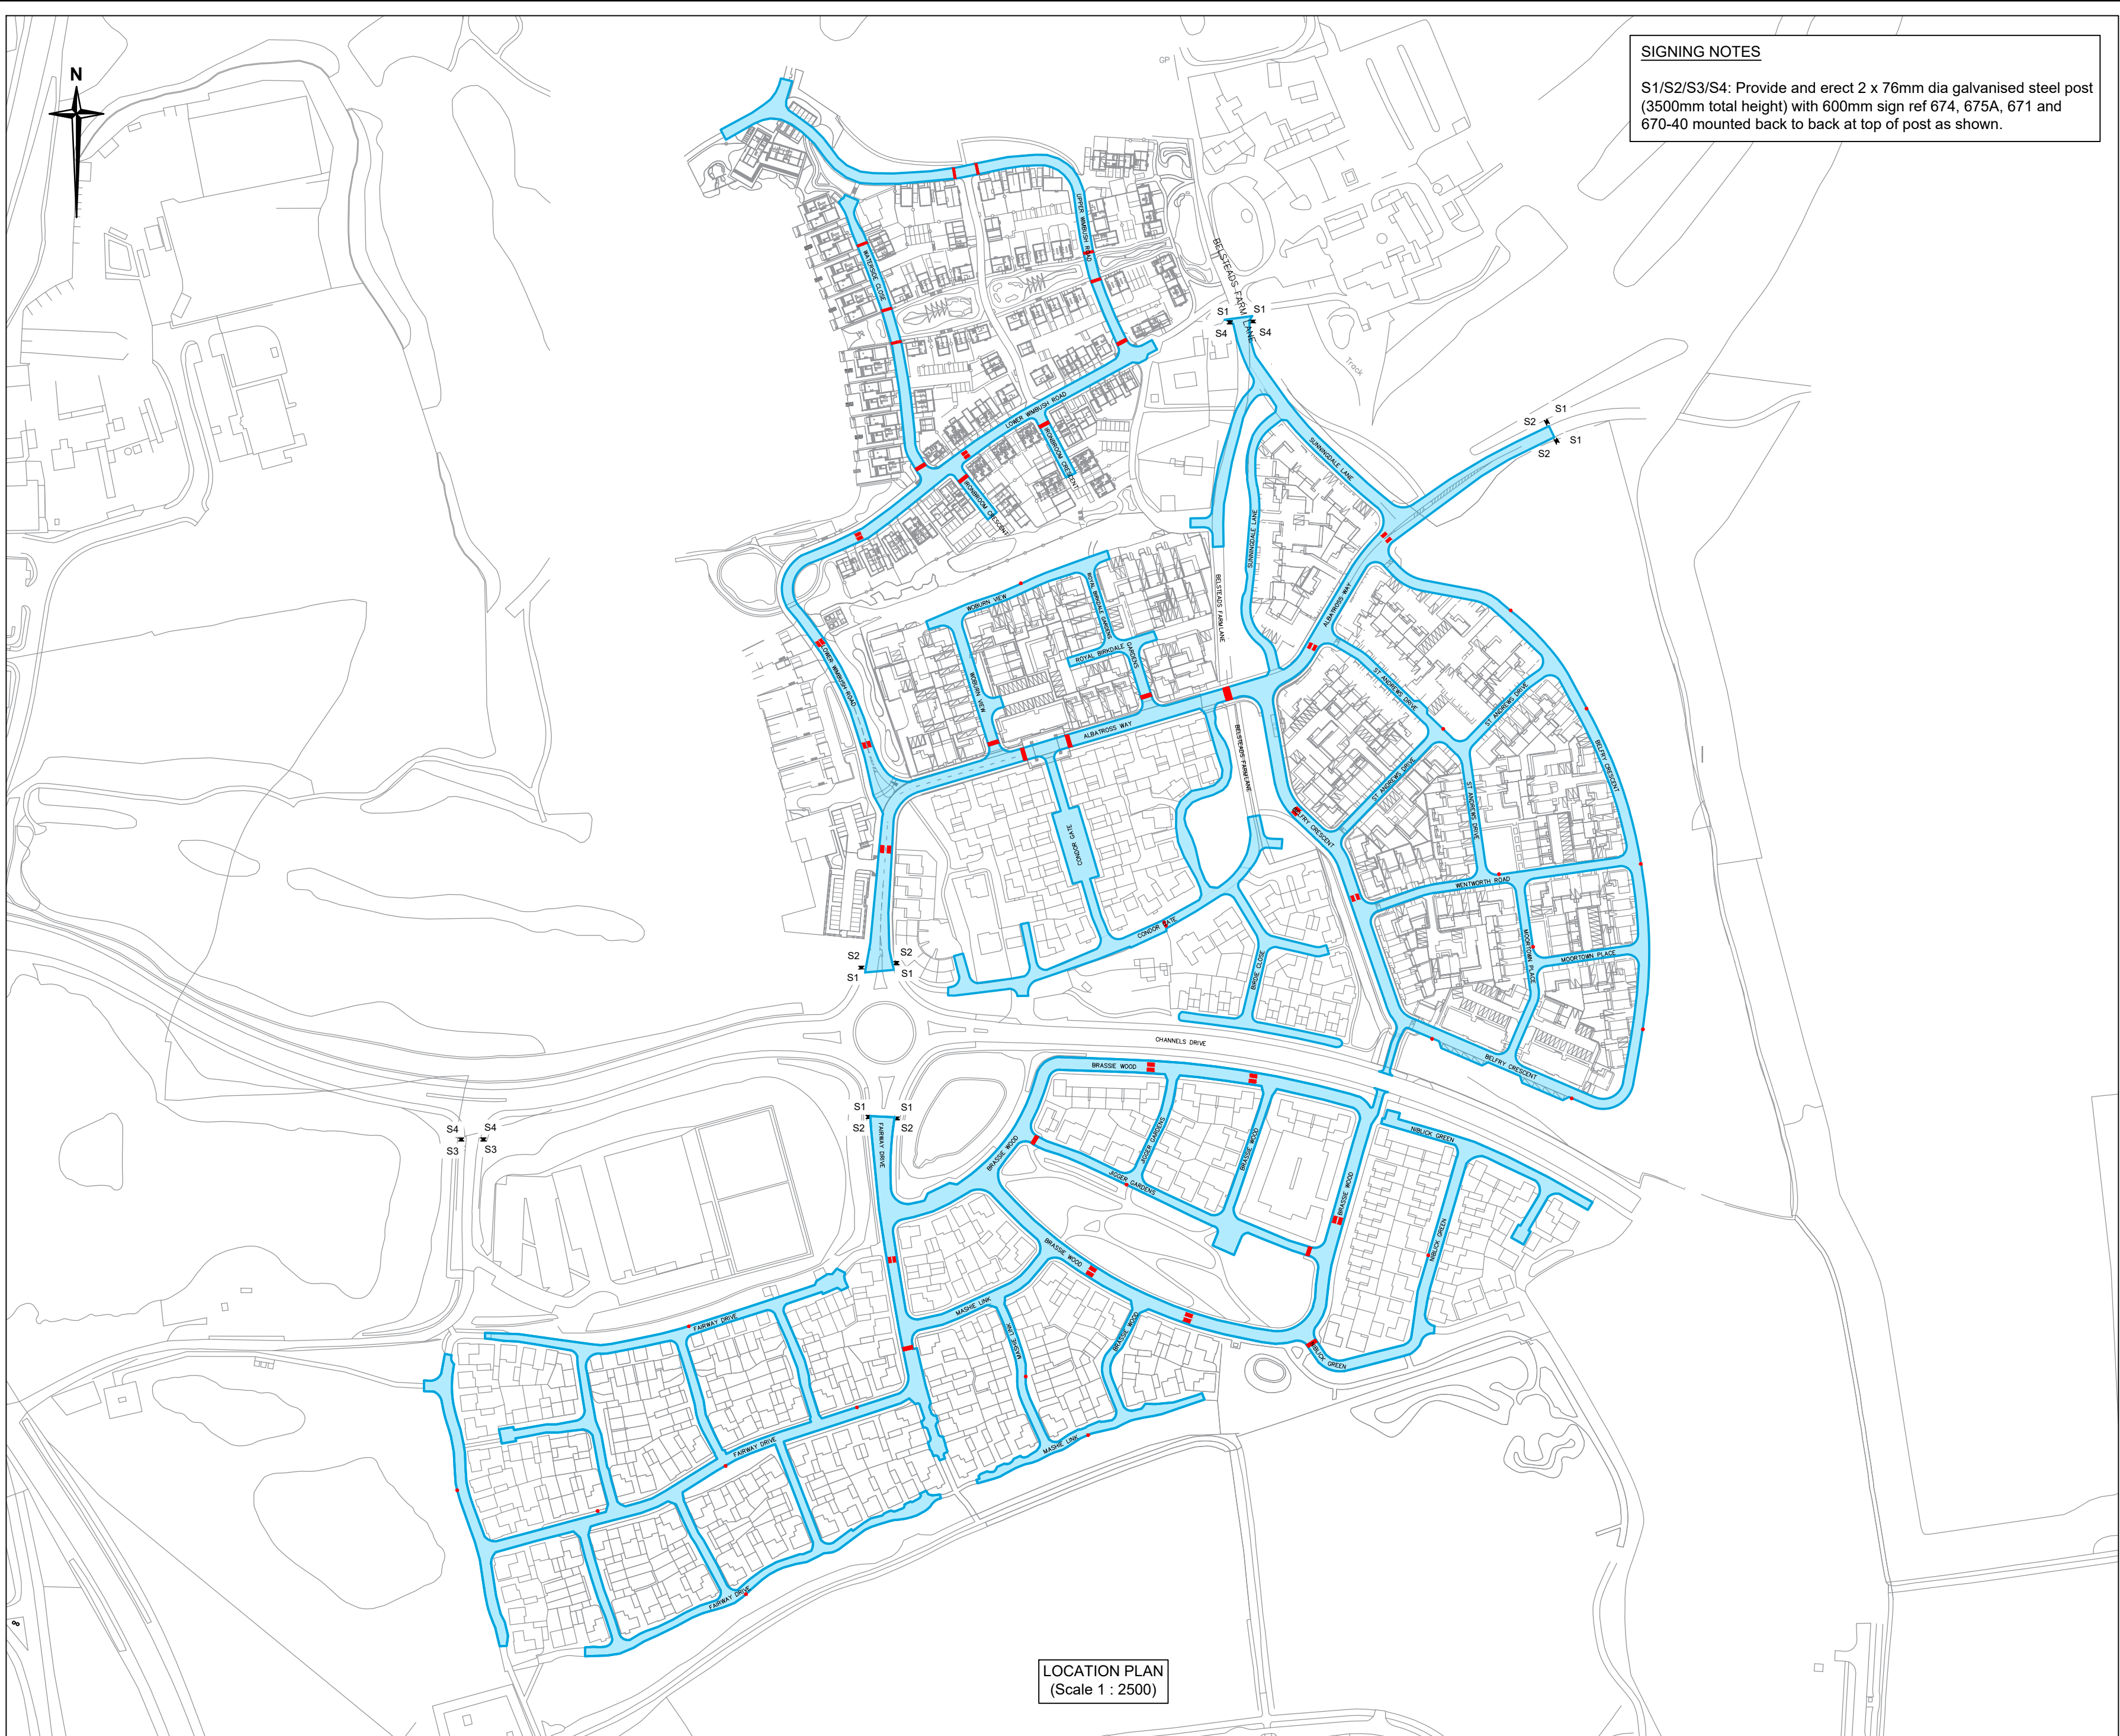

SIGNING NOTES

S1/S2/S3/S4: Provide and erect 2 x 76mm dia galvanised steel post (3500mm total height) with 600mm sign ref 674, 675A, 671 and 670-40 mounted back to back at top of post as shown.

NOTES

- DO NOT SCALE FROM DRAWING.
- THIS DRAWING IS TO BE READ IN CONJUNCTION WITH ALL OTHER CONTRACT DOCUMENTS AND DRAWINGS.
- ENGINEER TO AGREE SETTING OUT ONSITE PRIOR TO WORKS STARTING.
- ALL WORKS TO BE IN ACCORDANCE WITH THE DEPARTMENT FOR TRANSPORT'S SPECIFICATION FOR HIGHWAY WORKS AND ESSEX COUNTY COUNCIL SPECIFICATIONS AND STANDARD DRAWINGS.
- DRAWINGS OF EXISTING STATUTORY UNDERTAKERS' PLANT HAVE BEEN OBTAINED AND ARE INCLUDED IN THE DRAWINGS PROVIDED TO THE CONTRACTOR.
 - THE CONTRACTOR SHALL BE RESPONSIBLE FOR ENSURING THAT ALL STATUTORY UNDERTAKERS' PLANT IS LOCATED PRIOR TO COMMENCING WORKS AND THE PROTECTION OF SUCH PLANT IS REQUIRED.
- MATERIALS NOT BEING RE-USED SHALL BE SUITABLY CLASSIFIED ON MATERIAL TRANSFER NOTES USING EUROPEAN WASTE CLASSIFICATION CODES AND TAKEN TO A LOCAL LICENSED TIP OFF SITE FOR RECYCLING.
- ANY DISTURBANCE TO EXISTING GRASSED AREAS IS TO BE MADE GOOD WITH TOPSOIL AND GRASS SEED.
- ALL TRAFFIC SIGNS TO COMPLY WITH THE TRAFFIC SIGNS REGULATIONS & GENERAL DIRECTIONS 2016.

KEY:

- EXTENT OF 20MPH ZONE
- TRAFFIC CALMING RAMP/HUMP/CUSHION
- TRAFFIC CALMING ROUNDEL/REPEATER



Sign Reference	674
Length	100mm
Width	600mm
Post	1.4 m
Material	Open RAZ (12869-1:2007)
Mount Height	2.200

Sign S1



Sign Reference	675A
Length	100mm
Width	600mm
Post	1.4 m
Material	Open RAZ (12869-1:2007)
Mount Height	2.200

Sign S2



Sign Reference	670-40
Length	100mm
Width	600mm
Post	1.4 m
Material	Open RAZ (12869-1:2007)
Mount Height	2.200

Sign S3



Sign Reference	671
Length	100mm
Width	600mm
Post	1.4 m
Material	Open RAZ (12869-1:2007)
Mount Height	2.200

Sign S4

THIS MAP IS REPRODUCED FROM ORDNANCE SURVEY MATERIAL WITH THE PERMISSION OF ORDNANCE SURVEY ON BEHALF OF THE CONTROLLER OF HER MAJESTY'S STATIONERY OFFICE © CROWN COPYRIGHT. UNAUTHORISED REPRODUCTION INFRINGES CROWN COPYRIGHT AND MAY LEAD TO PROSECUTION OR CIVIL PROCEEDINGS. ESSEX COUNTY COUNCIL, 100019602, 2020

Rev	Date	Description of revision	Drawn	Checked	Reviewed	Approved

DRAWING STATUS

FOR CONSULTATION



Essex Highways, Seax House, Victoria Road South, Chelmsford, CM1 1QH.
Tel: 0345 6037631 © Essex County Council

SCHEME TITLE

CHANNELS

DRAWING TITLE

20MPH ZONE WITH TRAFFIC CALMING FEATURES

DESIGNED	DRAWN	CHECKED	REVIEWED	APPROVED
RH	RH	AD	AD	AD
DATE	DATE	DATE	DATE	DATE
MAR 21	MAR 21	MAR 21	MAR 21	MAR 21

DRAWING UNITS U.N.O.	SCALE AT A2 (594mm x 420mm)
DIMENSIONS IN METRES	AS SHOWN

DRAWING No.	REV.
DM214-06-AD/RH-01	-

