
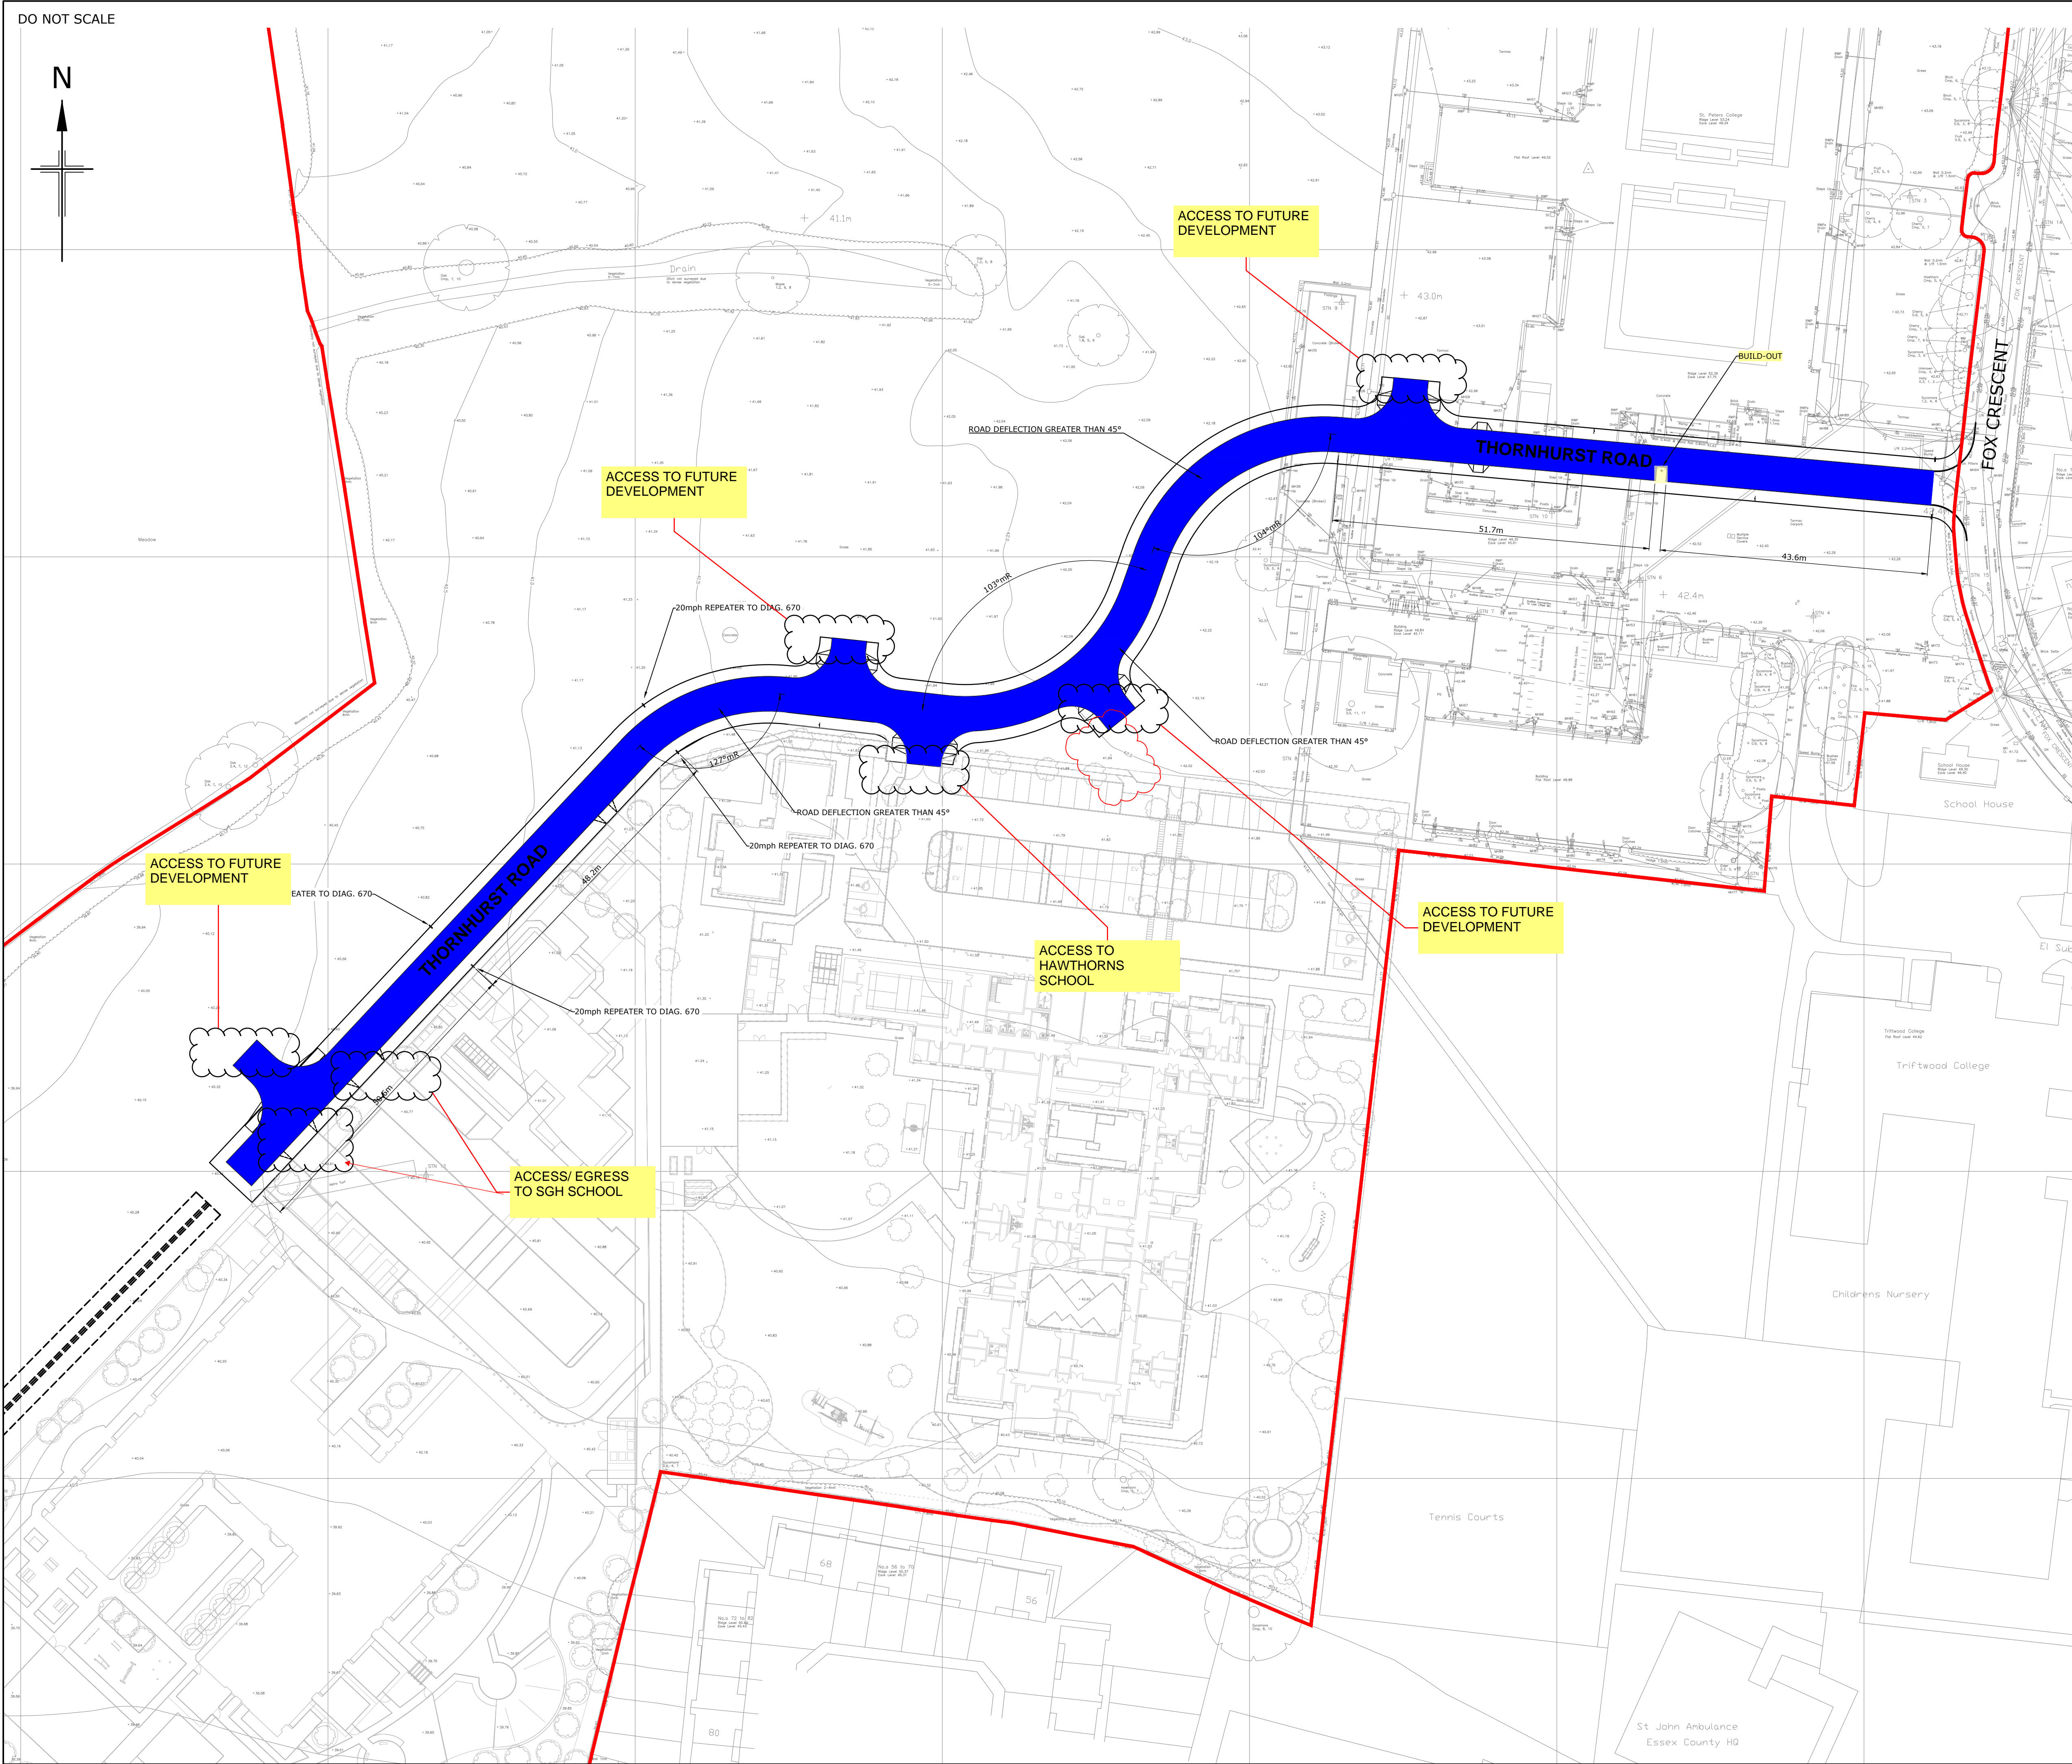


DO NOT SCALE

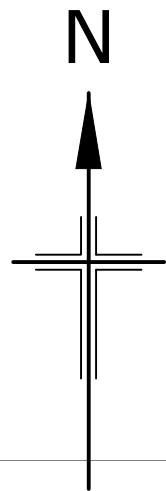

ADOPTABLE HIGHWAY NOTES

1. THIS DRAWING IS TO BE READ IN CONJUNCTION WITH ALL RELATED RICHARD JACKSON LTD, ARCHITECTS & SUB-CONTRACTORS DRAWINGS. IN THE CASE OF DISCREPANCIES BETWEEN DRAWINGS REFER TO RILTD FOR CLARIFICATION.
2. ALL WORKS TO BE CARRIED OUT TO THE FULL SATISFACTION AND REQUIREMENTS OF ESSEX COUNTY COUNCIL & ANGLIAN WATER SERVICES LTD.
3. BASED UPON ARCHITECTURAL & LANDSCAPE LAYOUT PRODUCED BY 'HAVERSTOCK LLP & WYNNE-WILLIAMS ASSOCIATES'.
4. TOPOGRAPHICAL SURVEY UNDERTAKEN BY 'RANDALL SURVEYS LLP' DRGS 15581/TM/1&2 DATED JULY 2019.
5. WORKS WITHIN THE HIGHWAY TO BE IN ACCORDANCE WITH THE REQUIREMENTS OF, AND TO THE SATISFACTION OF ESSEX COUNTY COUNCIL'S HIGHWAYS DEPARTMENT AND THEIR DEVELOPMENT CONSTRUCTION MANUAL JULY 2022.

20mph ZONE LEGEND

- DENOTES EXTENT OF PROPOSED 20mph ZONE
- DENOTES SITE BOUNDARY
- BUILD OUT - 2.8mx1.8m (5.04m²)

Rev	Status	Revision Info	Date
P04	S3	FOOTPATH AMENDED TO SUIT HIGHWAY COMMENTS	29.11.23
P03	S3	SPEED RESTRAINTS ANNOTATED	01.11.23
P02	S3	EXTENT OF TRO REVISED	19.10.23
P01	S3	ISSUED FOR APPROVAL	06.07.23
Project Title		Client: DEPT FOR EDUCATION	
THE HAWTHORNS		Main Contractor: KIER	
<div><div><div></div><div></div></div><div><div>Richard</div><div>Jackson</div></div><div>Engineering Consultants</div></div>			
847 The Crescent, Colchester, Essex CO4 9YQ		Tel: 01206 228800	
6th Floor, 1 St. Katherine's Way, London, E1W 1UN		Tel: 020 7448 9910	
5 Quern House, Mill Court, Great Sheffield, Cambs CB22 5LD		Tel: 01223 314794	
4 The Old Church, St. Matthews Road, Norwich, Norfolk NR1 1SP		Tel: 01603 230340	
New World Business Centre, Station Rd, Warmley, Bristol, BS30 8XG		Tel: 01172 020070	
Email Address: mail@rj.co.uk		Website: http://www.rj.co.uk	
Drawing Title			
20mph ZONE TRO PLAN			
Status / Suitability			
S3 FOR REVIEW & COMMENT			
Purpose of Issue			
REVIEW			
Scale		Drawing Size	
1:500 @ A1		A1	
Drawing Number		Revision	
FS0708 - RJL - 00 - XX - D - H - 0050		P04	
Drawn by	Checked by	Approved by	Rev Date
CJJ	KRT	KRT	01/11/2023