




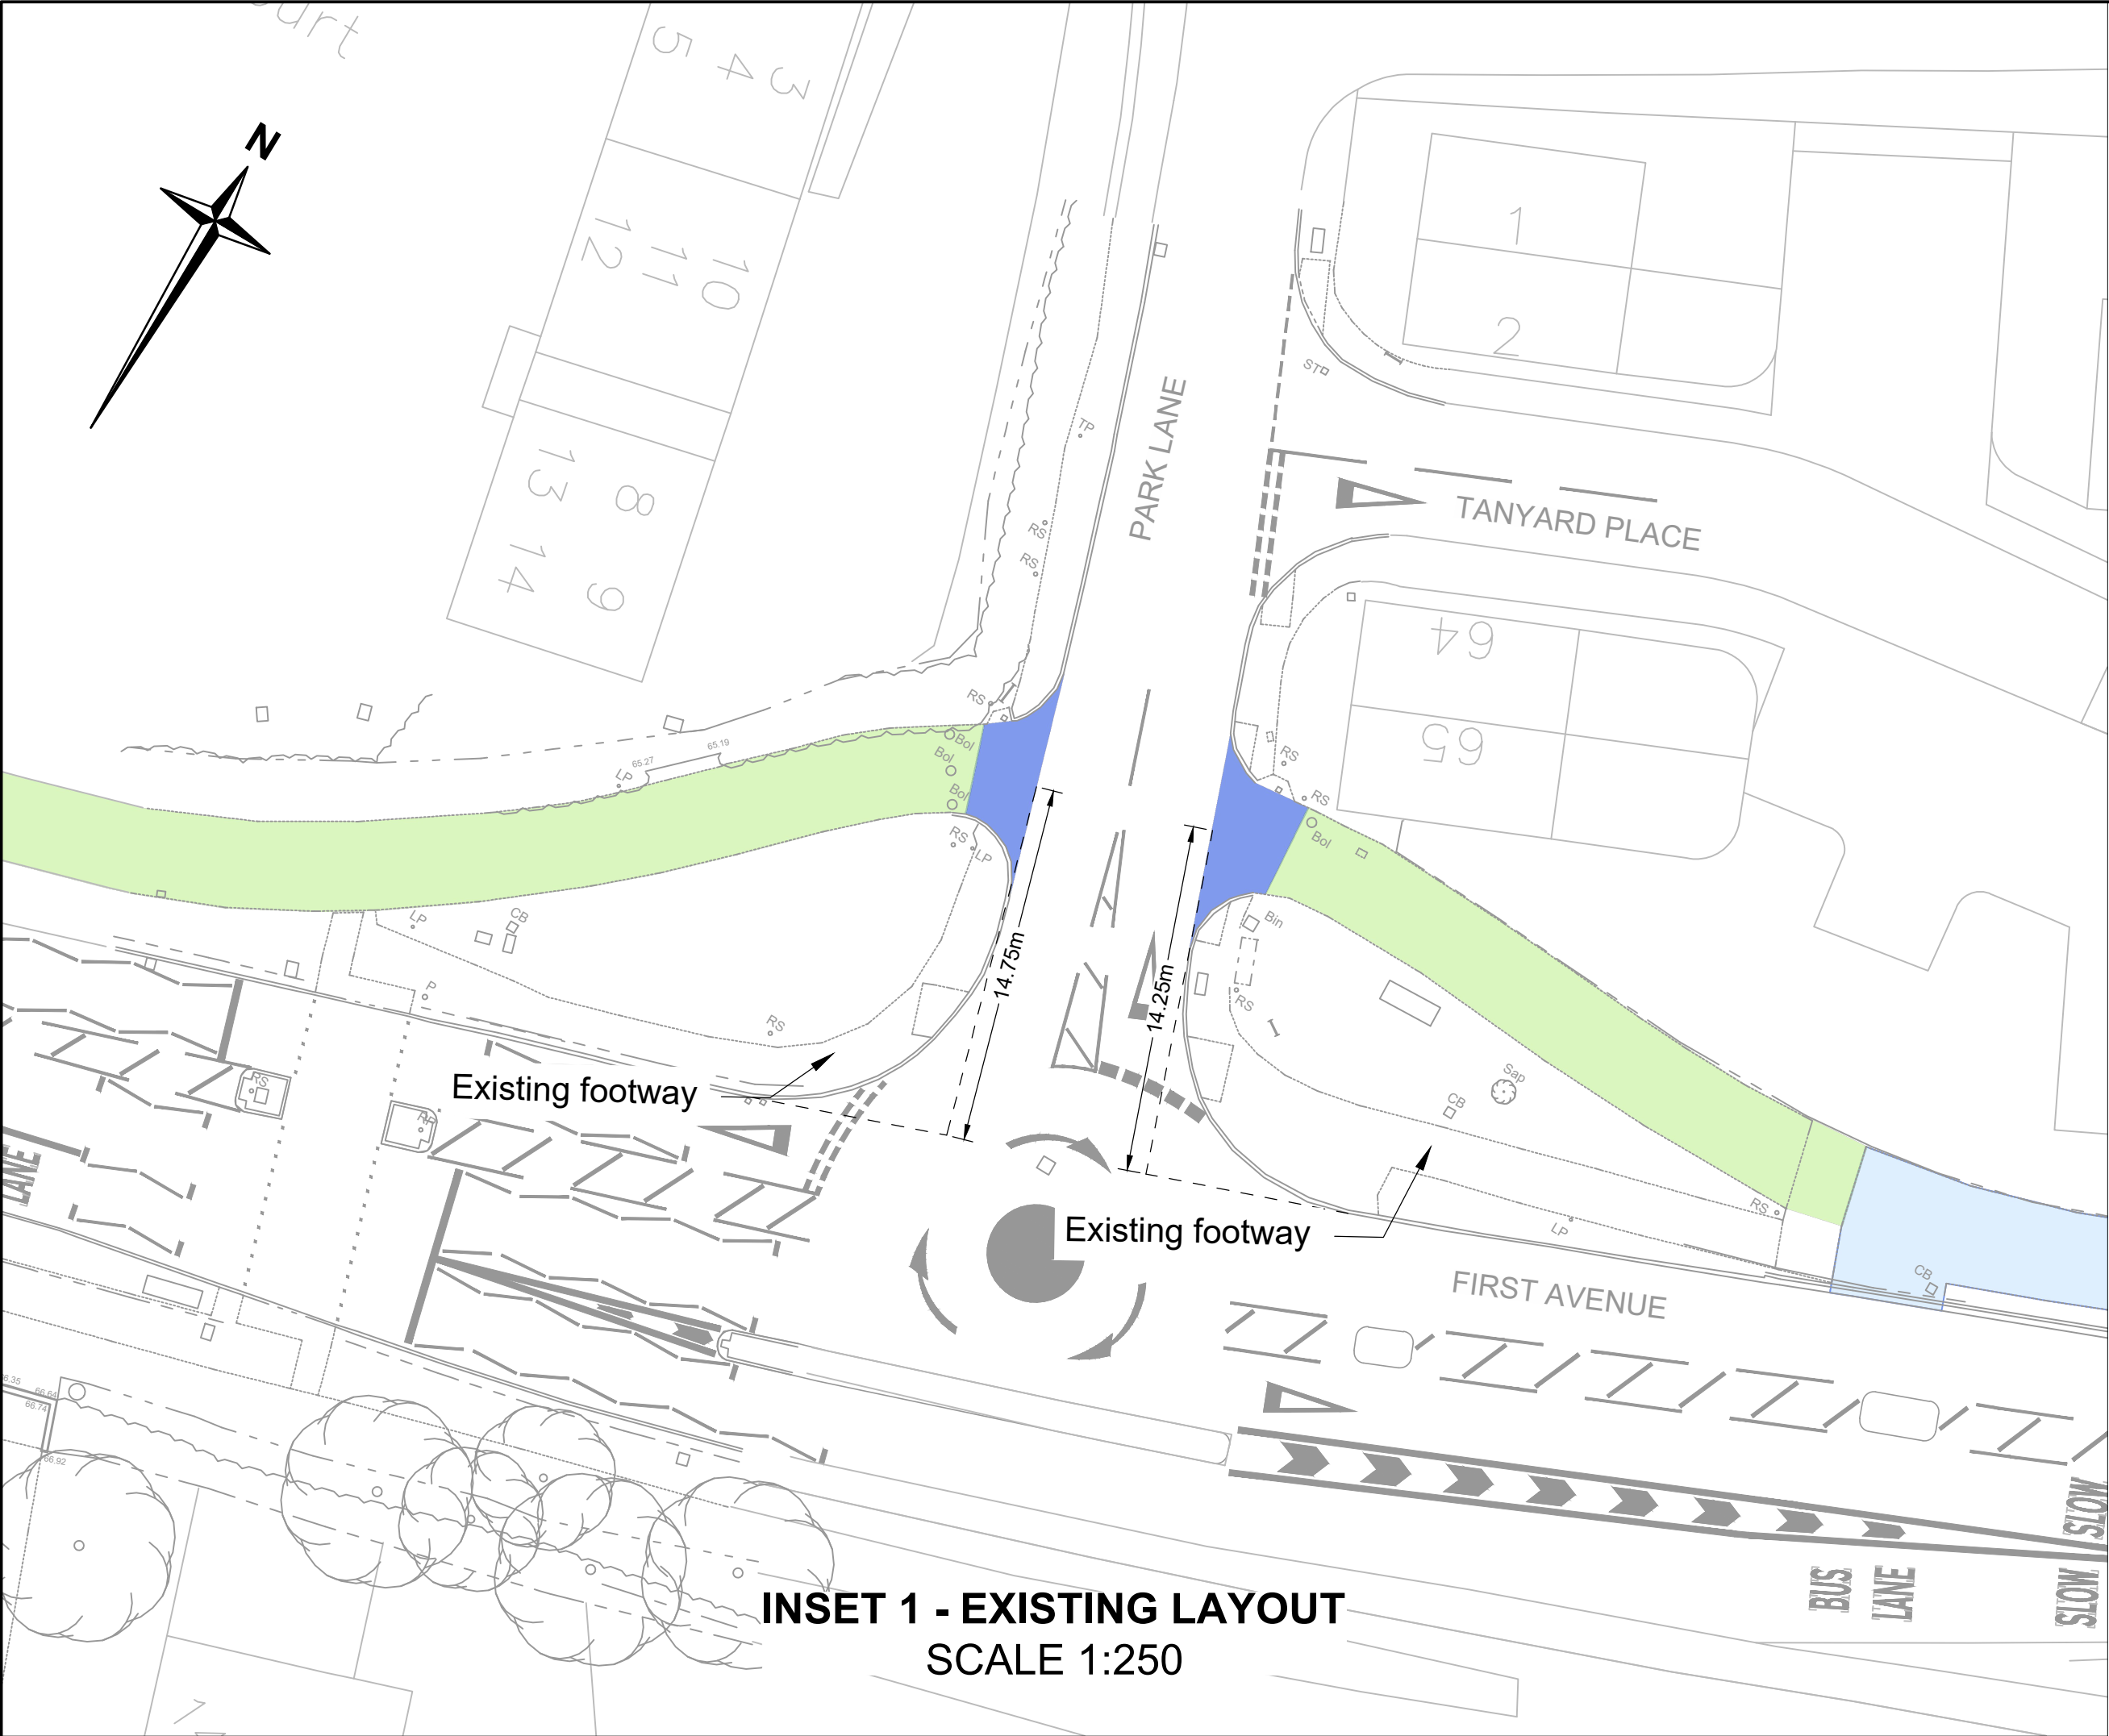

INSET 1 - EXISTING LAYOUT
SCALE 1:250

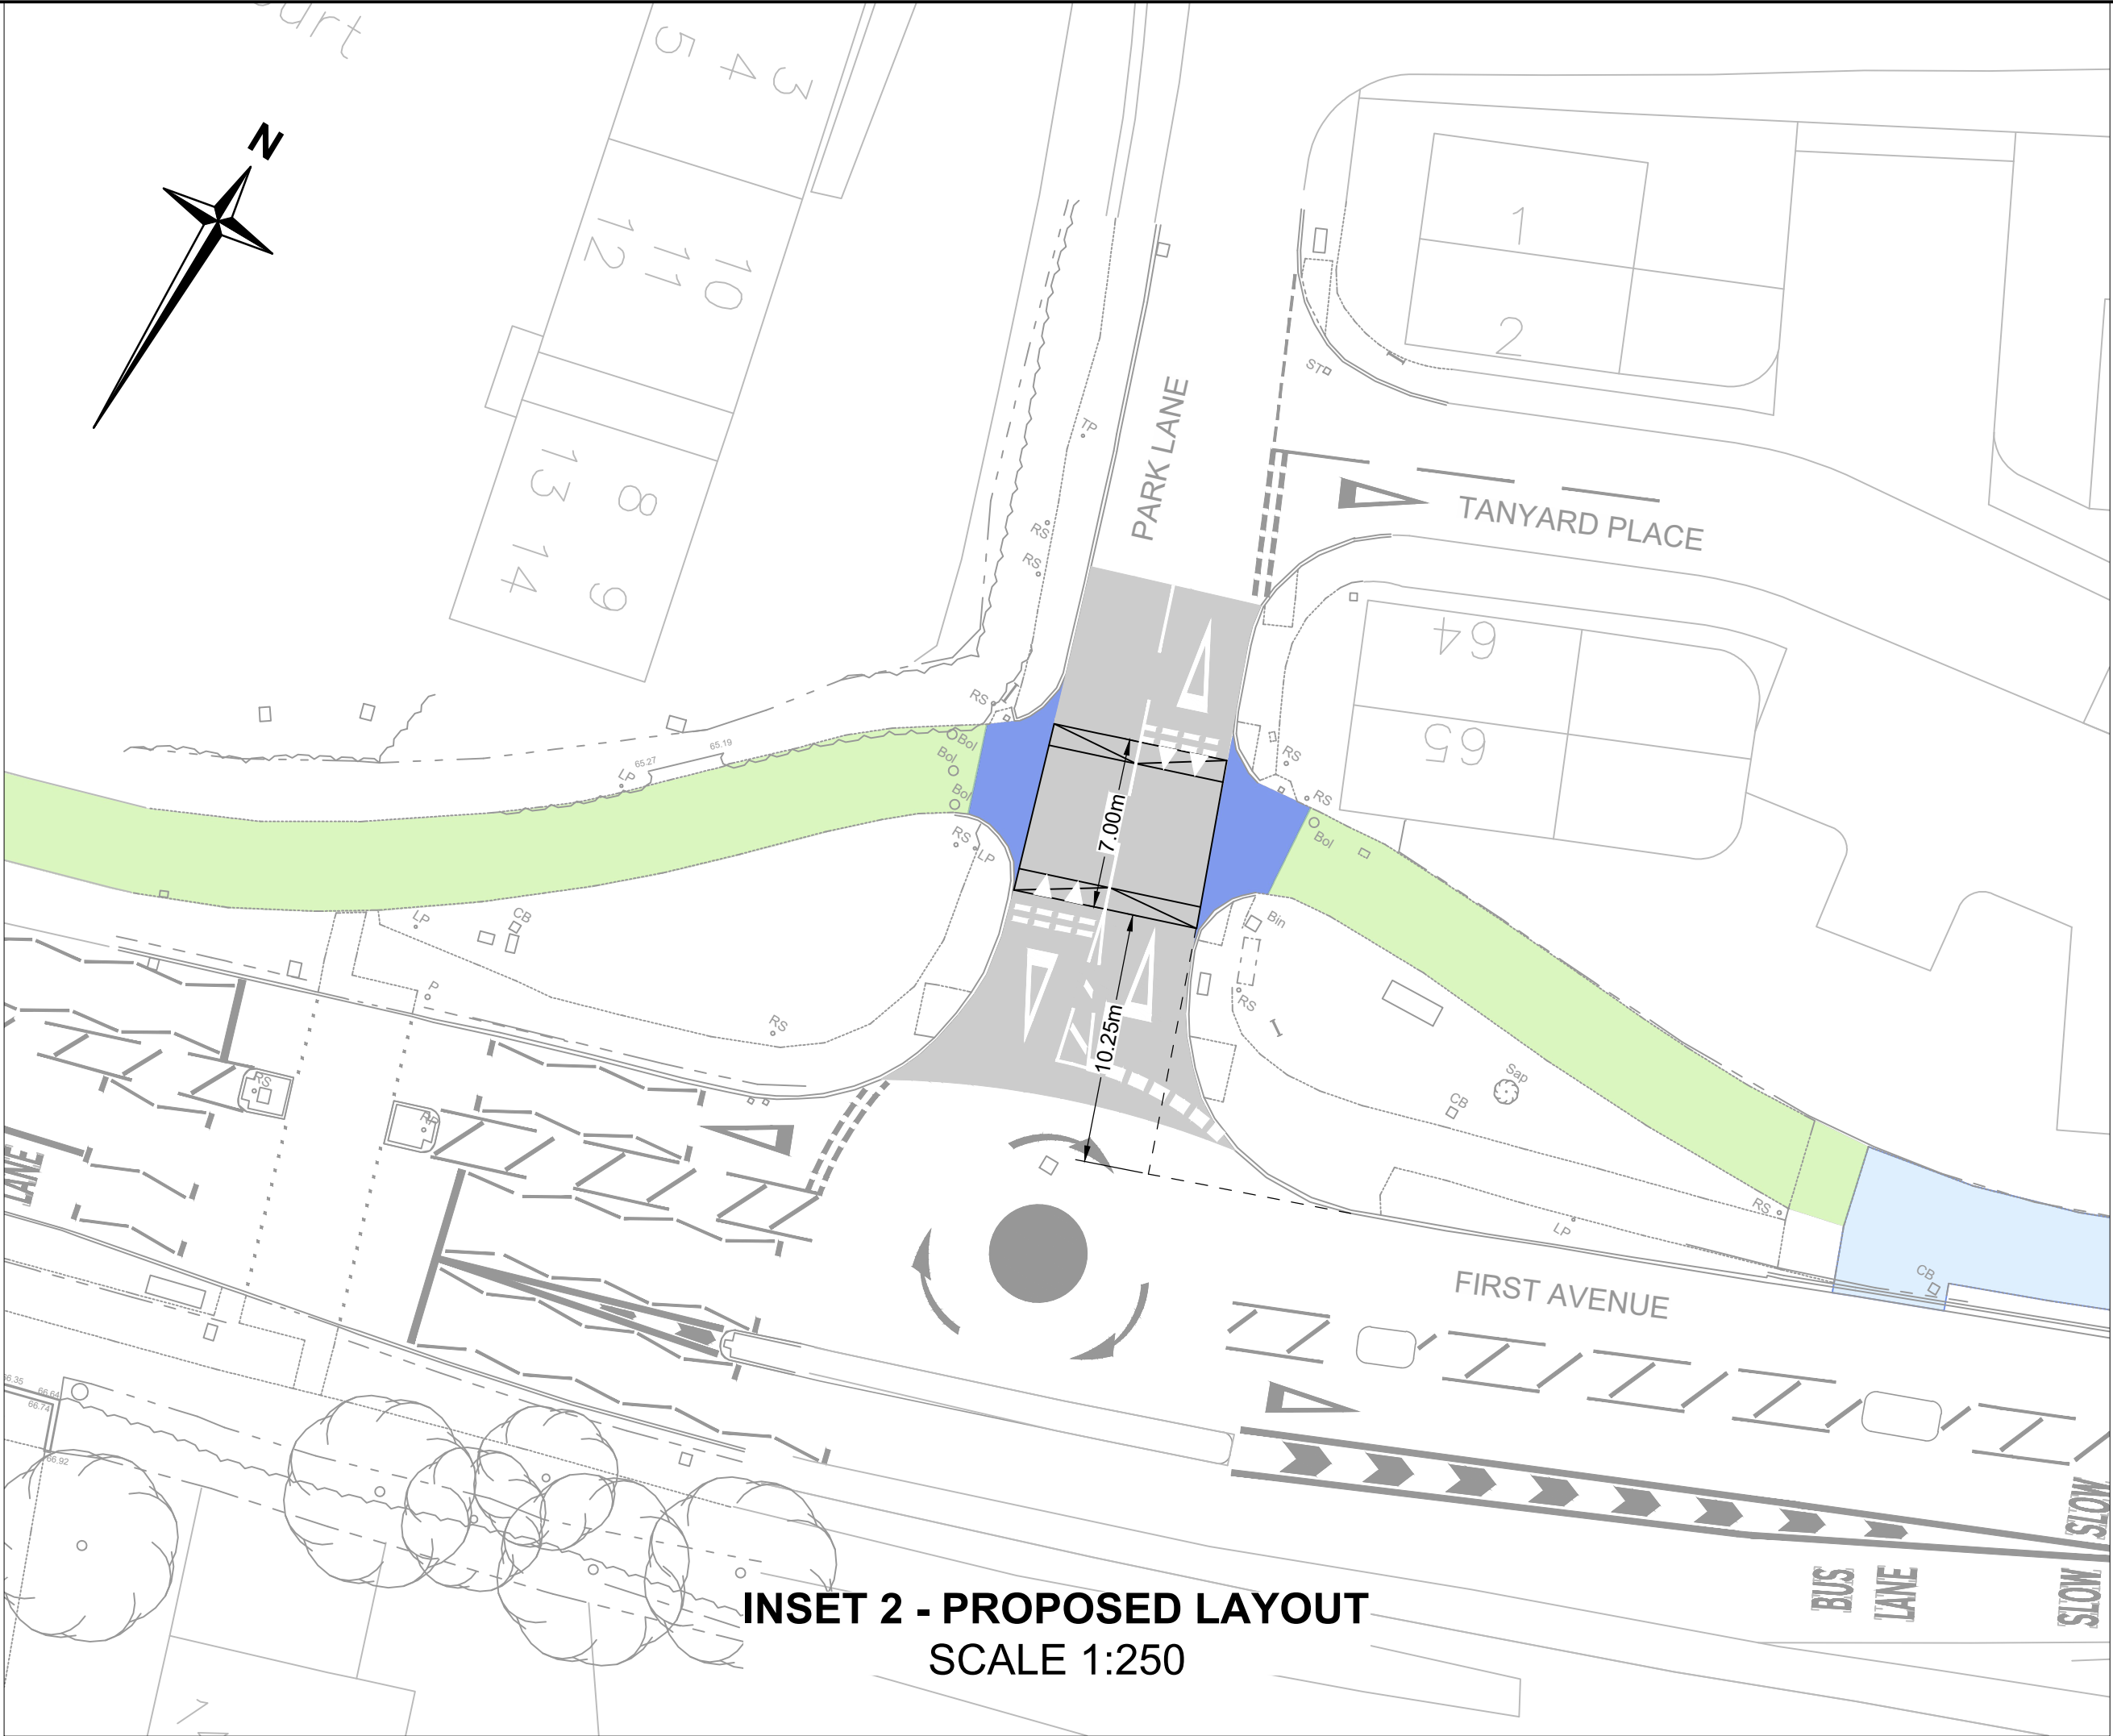

INSET 2 - PROPOSED LAYOUT
SCALE 1:250

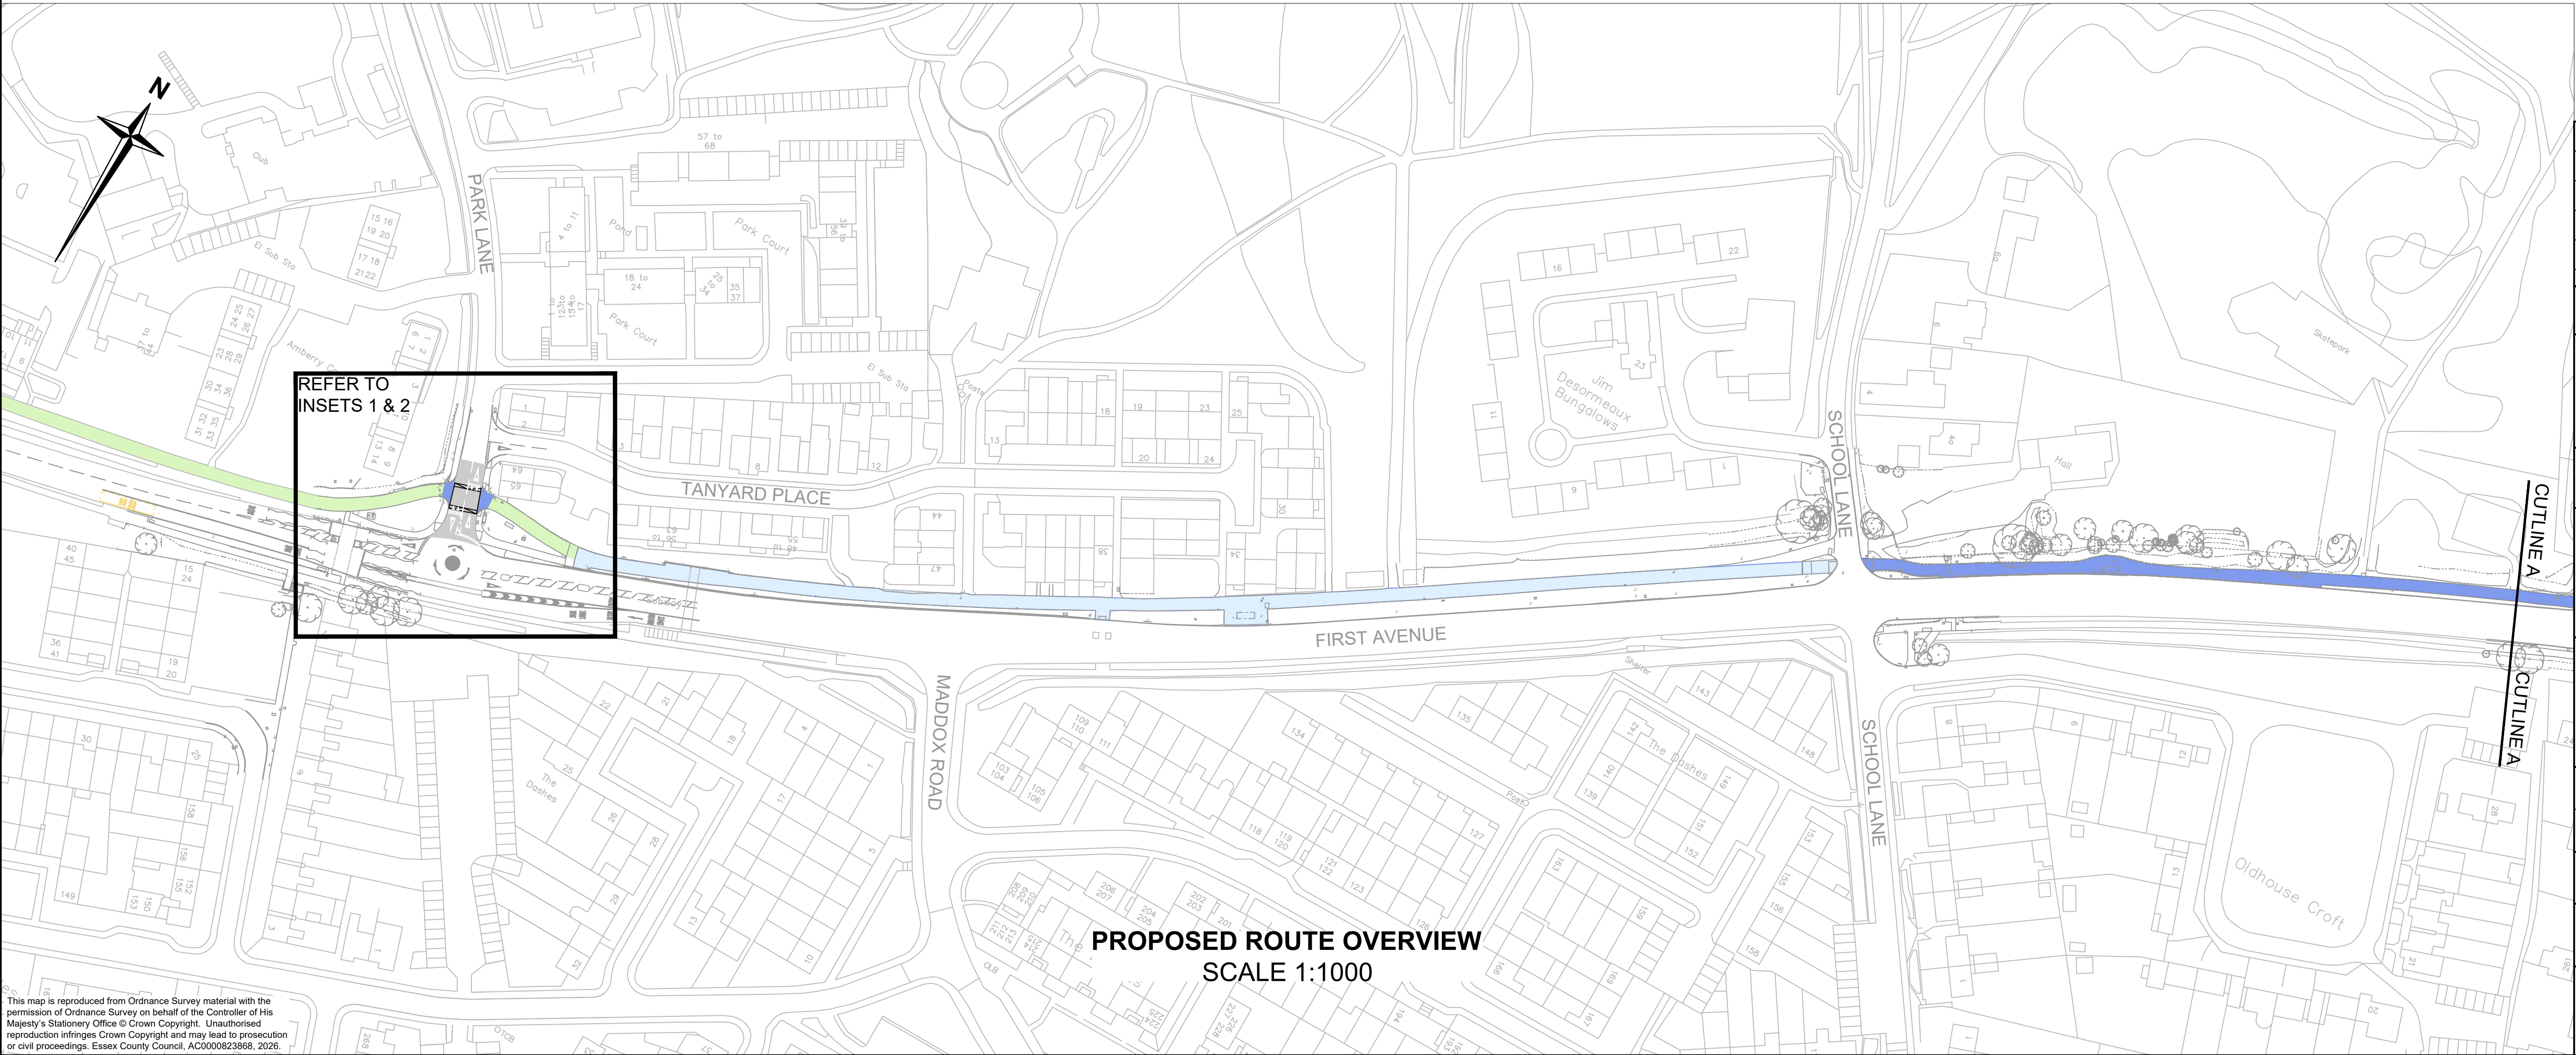

PROPOSED ROUTE OVERVIEW
SCALE 1:1000

- Notes
1. Do not scale.
 2. Drawing to be printed in colour.
 3. Dimensions shown are approximate and rounded to nearest 0.25 metre.
 4. For scheme elements beyond Cutline A - Refer to drawing no. B3553A48-EHF-LSI-H4P1-DR-CH-0002.
 5. Existing parking restrictions are intended to be retained.

Key

Cycle Routes

- Existing cycle track
- Existing segregated footway / cycle track
- Existing unsegregated shared use footway / cycle track

Traffic Calming

Proposed raised table type road hump [S90A Highways Act 1980]

Rev.	Date	Description of revision	Design'd	Checked	Review'd	Approv'd
A	27/08/25	First Issue	GCW	AR	AR	DB
B	16/12/25	Second Issue	AR	MS	MS	DB
C	03/02/26	For Consultation	LS	AR	MS	DB

DRAWING STATUS

FOR INFORMATION



Essex Highways, Seax House, Victoria Road South, Chelmsford, CM1 1QH.
Tel: 0345 6037631
© Essex County Council

SCHEME TITLE

HARLOW LCWIP 4
PHASE 1

DRAWING TITLE

FIRST AVENUE CORRIDOR
LEGAL ORDERS
SHEET 1 OF 3
PARK LANE RAISED TABLE

DESIGNED	DRAWN	CHECKED	REVIEWED	APPROVED
GK	GCW	AR	AR	DB
DATE	DATE	DATE	DATE	DATE
AUG-25	AUG-25	AUG-25	AUG-25	AUG-25

DRAWING UNITS U.N.O.
DIMENSIONS IN METRES
LEVELS IN METRES


SCALE AT A1 (841X594mm)
AS SHOWN

REV.
C


DRAWING No.
B3553A48-EHF-LSI-H4P1-DR-CH-0001




This map is reproduced from Ordnance Survey material with the permission of Ordnance Survey on behalf of the Controller of His Majesty's Stationery Office © Crown Copyright. Unauthorised reproduction infringes Crown Copyright and may lead to prosecution or civil proceedings. Essex County Council, AC0000623866, 2026.

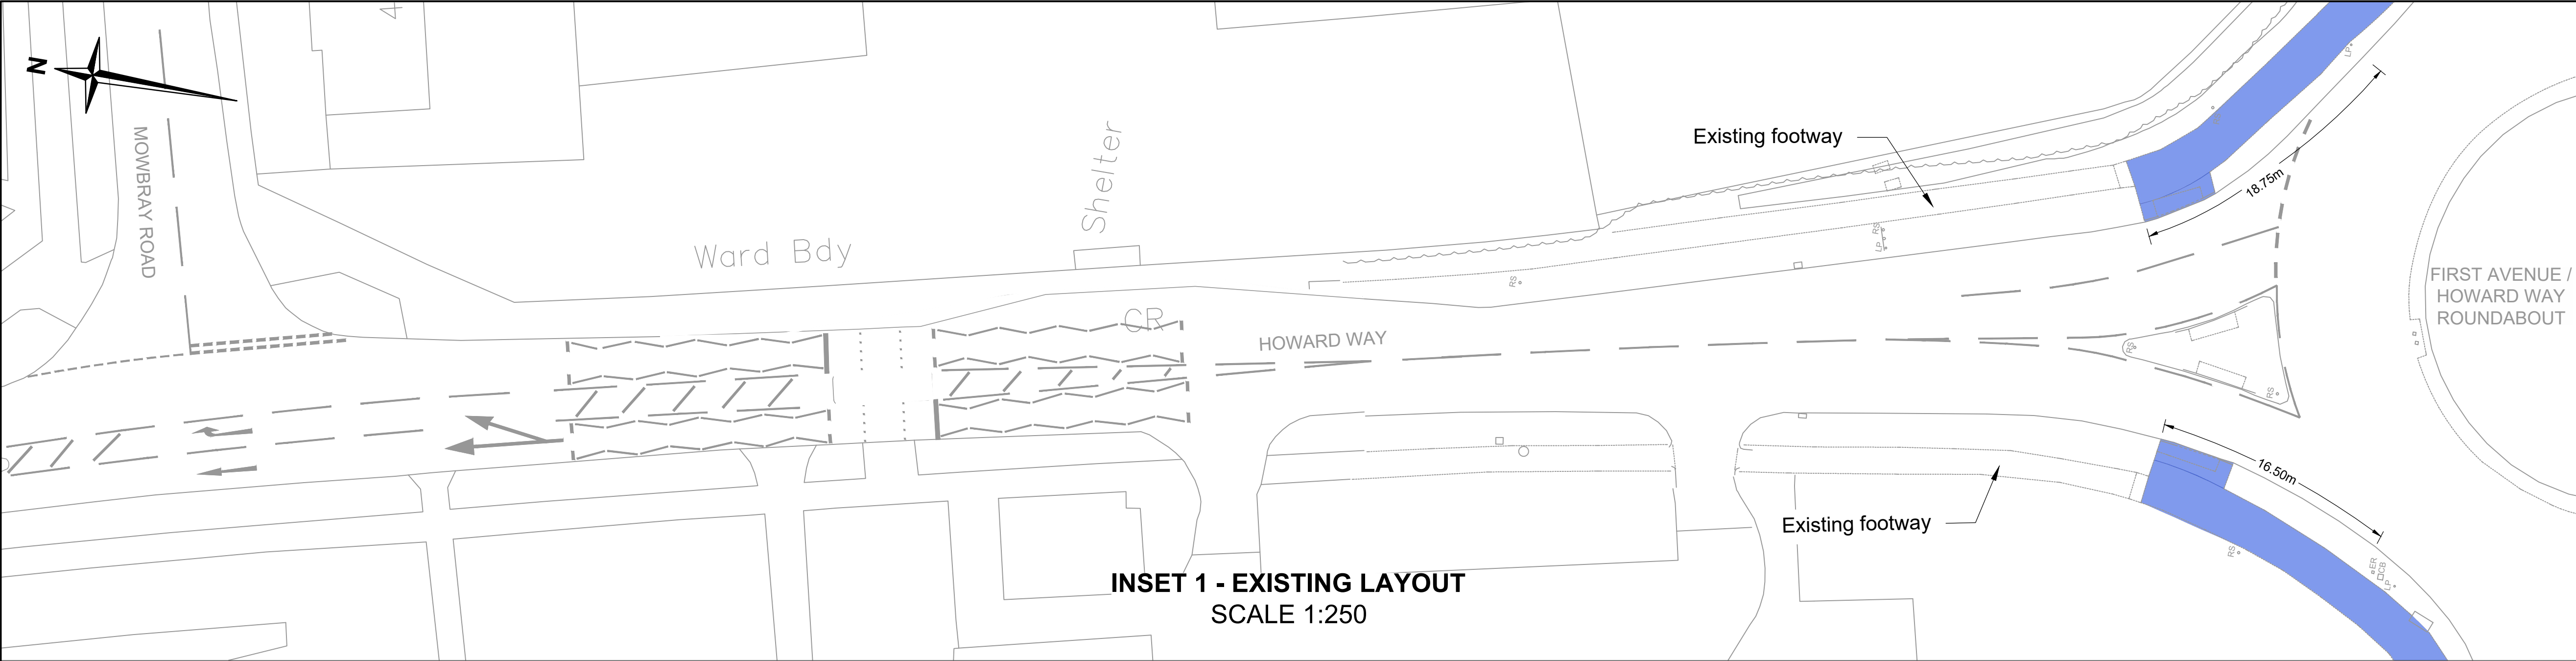

INSET 1 - EXISTING LAYOUT
SCALE 1:250

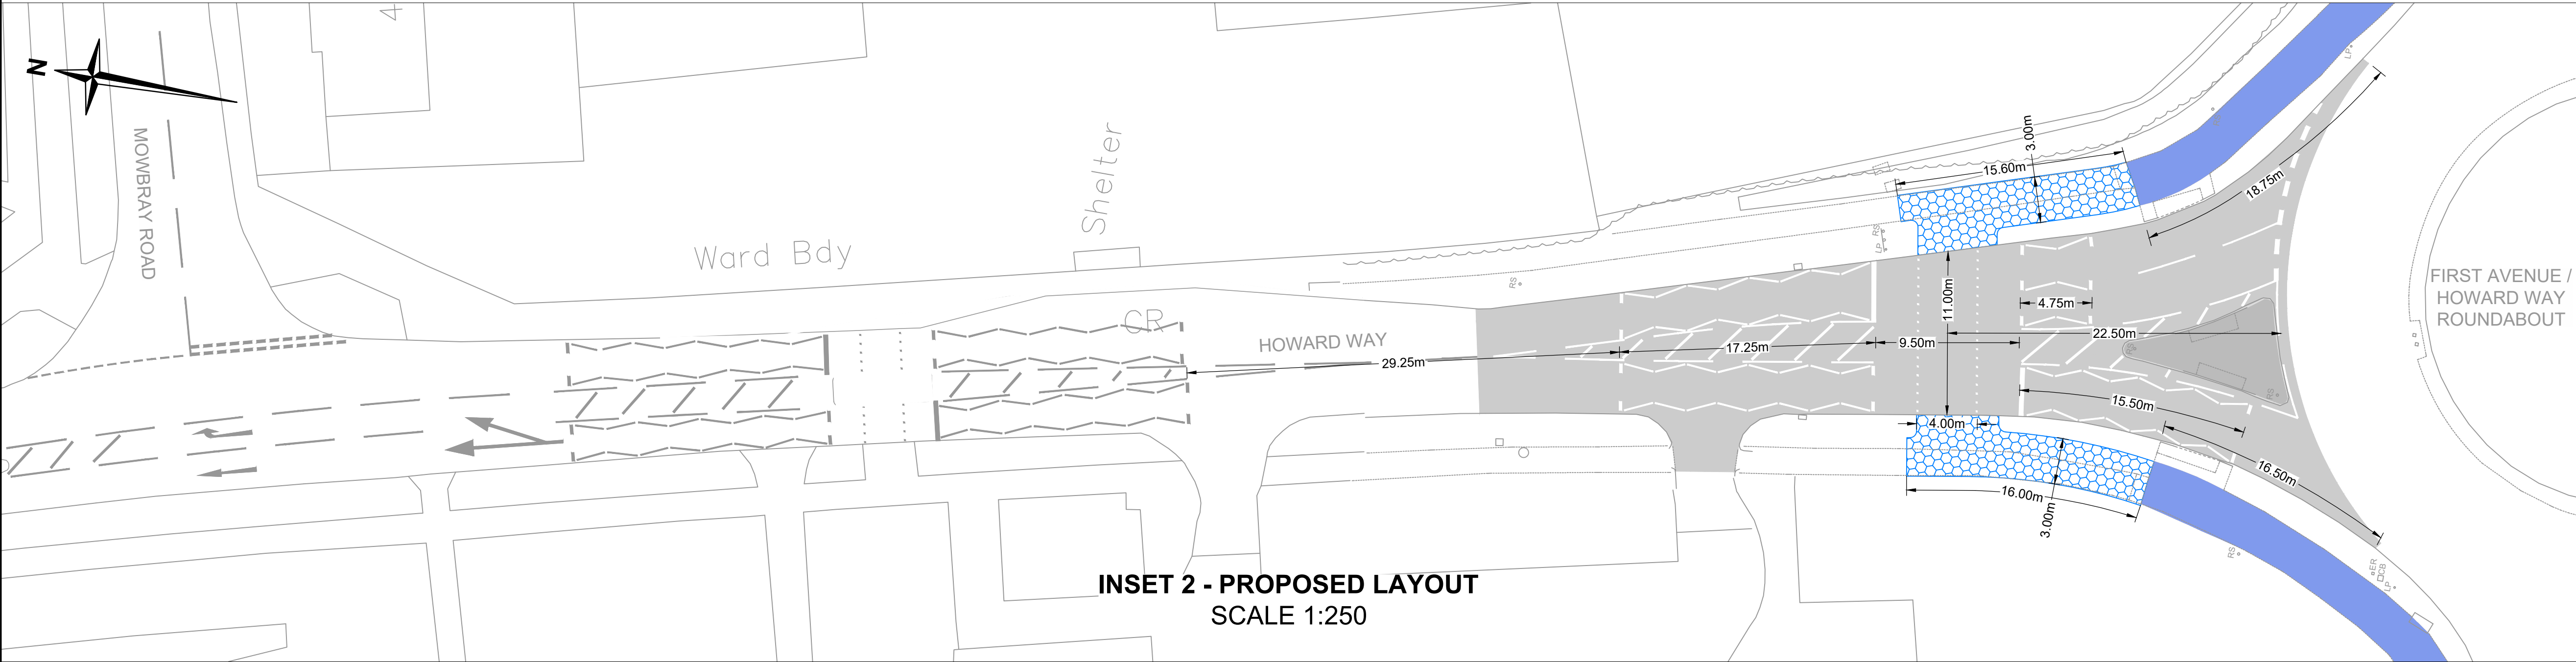

INSET 2 - PROPOSED LAYOUT
SCALE 1:250

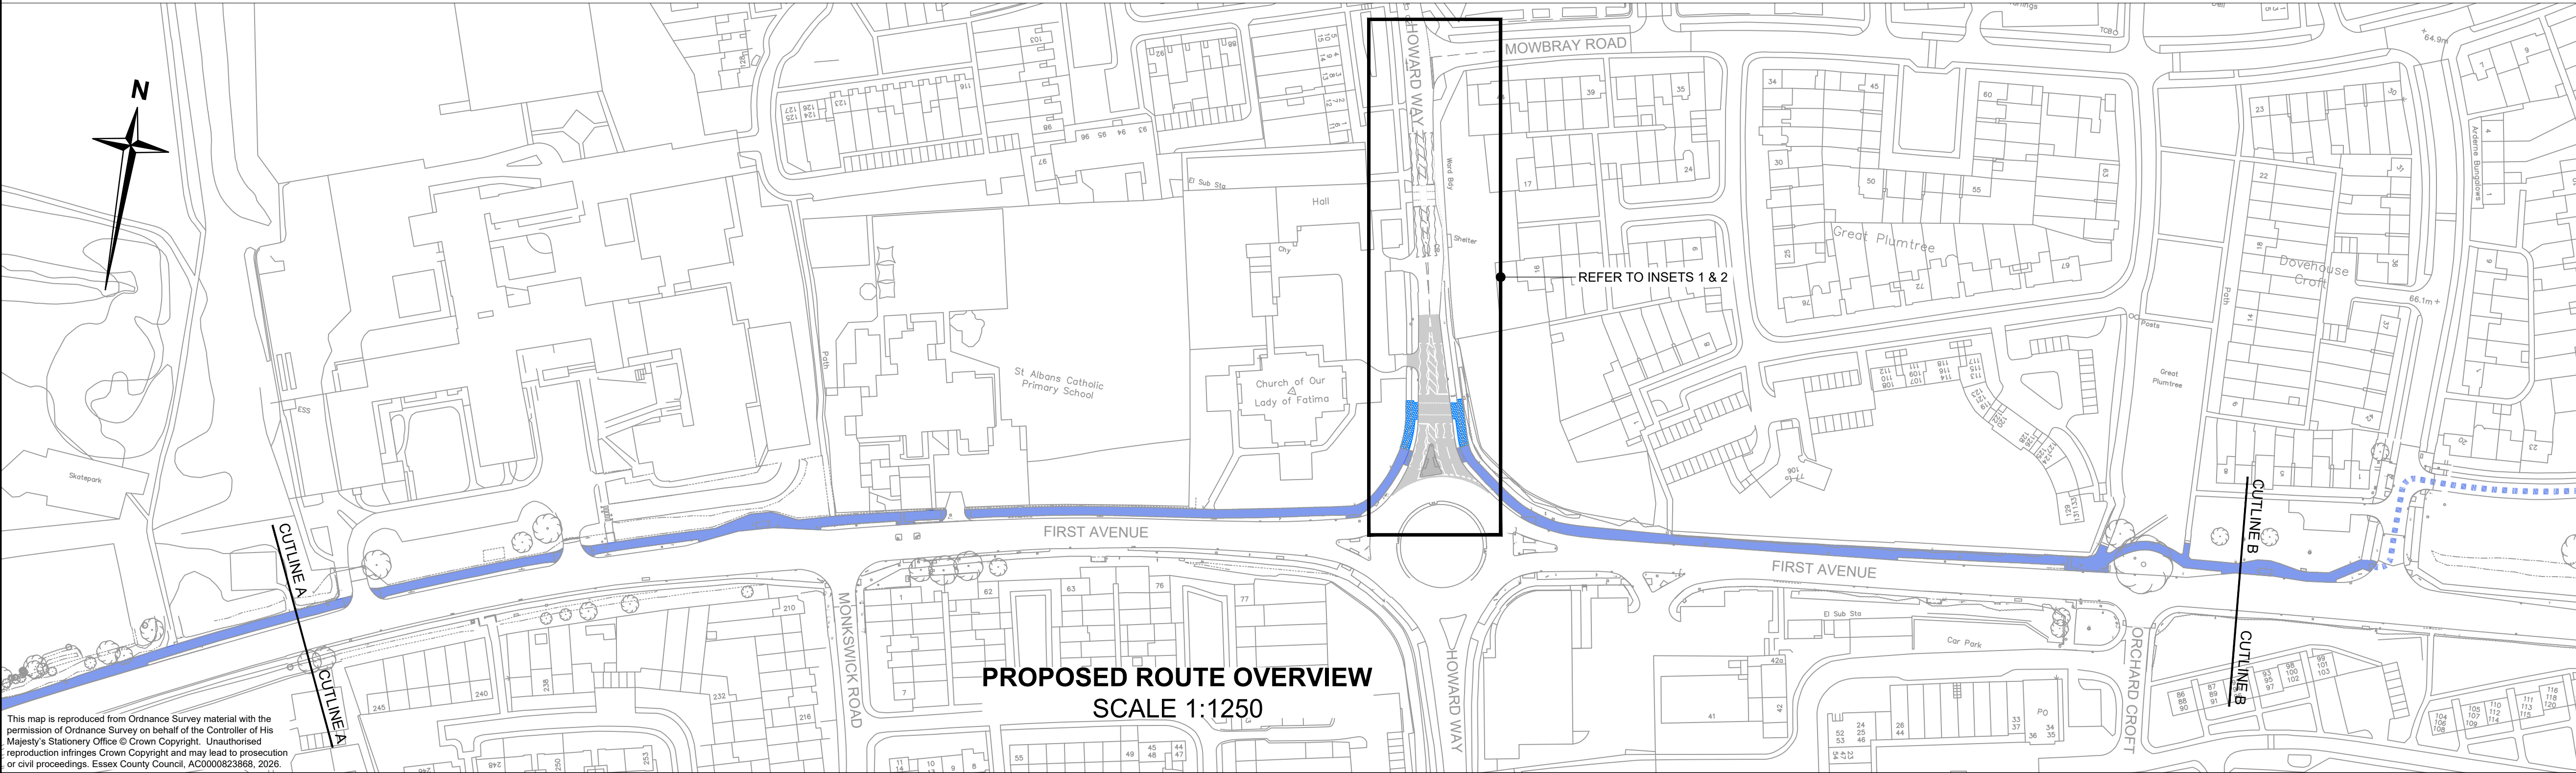

PROPOSED ROUTE OVERVIEW
SCALE 1:1250

Notes

1. Do not scale.
2. Drawing to be printed in colour.
3. Dimensions shown are approximate and rounded to nearest 0.25 metre.
4. For scheme elements beyond Cutline A - Refer to drawing no. B3553A48-EHF-LSI-H4P1-DR-CH-0001.
5. For scheme elements beyond Cutline B - Refer to drawing no. B3553A48-EHF-LSI-H4P1-DR-CH-0003.

Key

Cycle Routes

- Existing unsegregated shared use footway / cycle track
- Unsegregated shared use footway / cycle track to be implemented

Controlled Crossings

- Proposed signalised toucan (pedestrian and cyclist) crossing [S23 Road Traffic Regulation Act 1984]

Rev	Date	Description of revision	Design'd	Checked	Reviewed	Approved
A	27/08/25	First Issue	GCW	AR	AR	DB
B	16/12/25	Second Issue	AR	MS	MS	DB
C	03/02/26	For Consultation	LS	AR	MS	DB

FOR INFORMATION

Essex Highways

Essex Highways, Seax House, Victoria Road South, Chelmsford, CM1 1QH.
Tel: 0345 6037631 © Essex County Council

**HARLOW LCWIP 4
PHASE 1**

**FIRST AVENUE CORRIDOR
LEGAL ORDERS
SHEET 2 OF 3
HOWARD WAY CROSSING**

DESIGNED GK	DRAWN GCW	CHECKED AR	REVIEWED AR	APPROVED DB
DATE AUG-25	DATE AUG-25	DATE AUG-25	DATE AUG-25	DATE AUG-25

DRAWING UNITS U.N.O.
DIMENSIONS IN METRES
LEVELS IN METRES



SCALE AT A1 (841X594mm)
AS SHOWN

REV.
C

DRAWING No.
B3553A48-EHF-LSI-H4P1-DR-CH-0002

RINGWAY JACOBS
Integrated expertise

Essex County Council

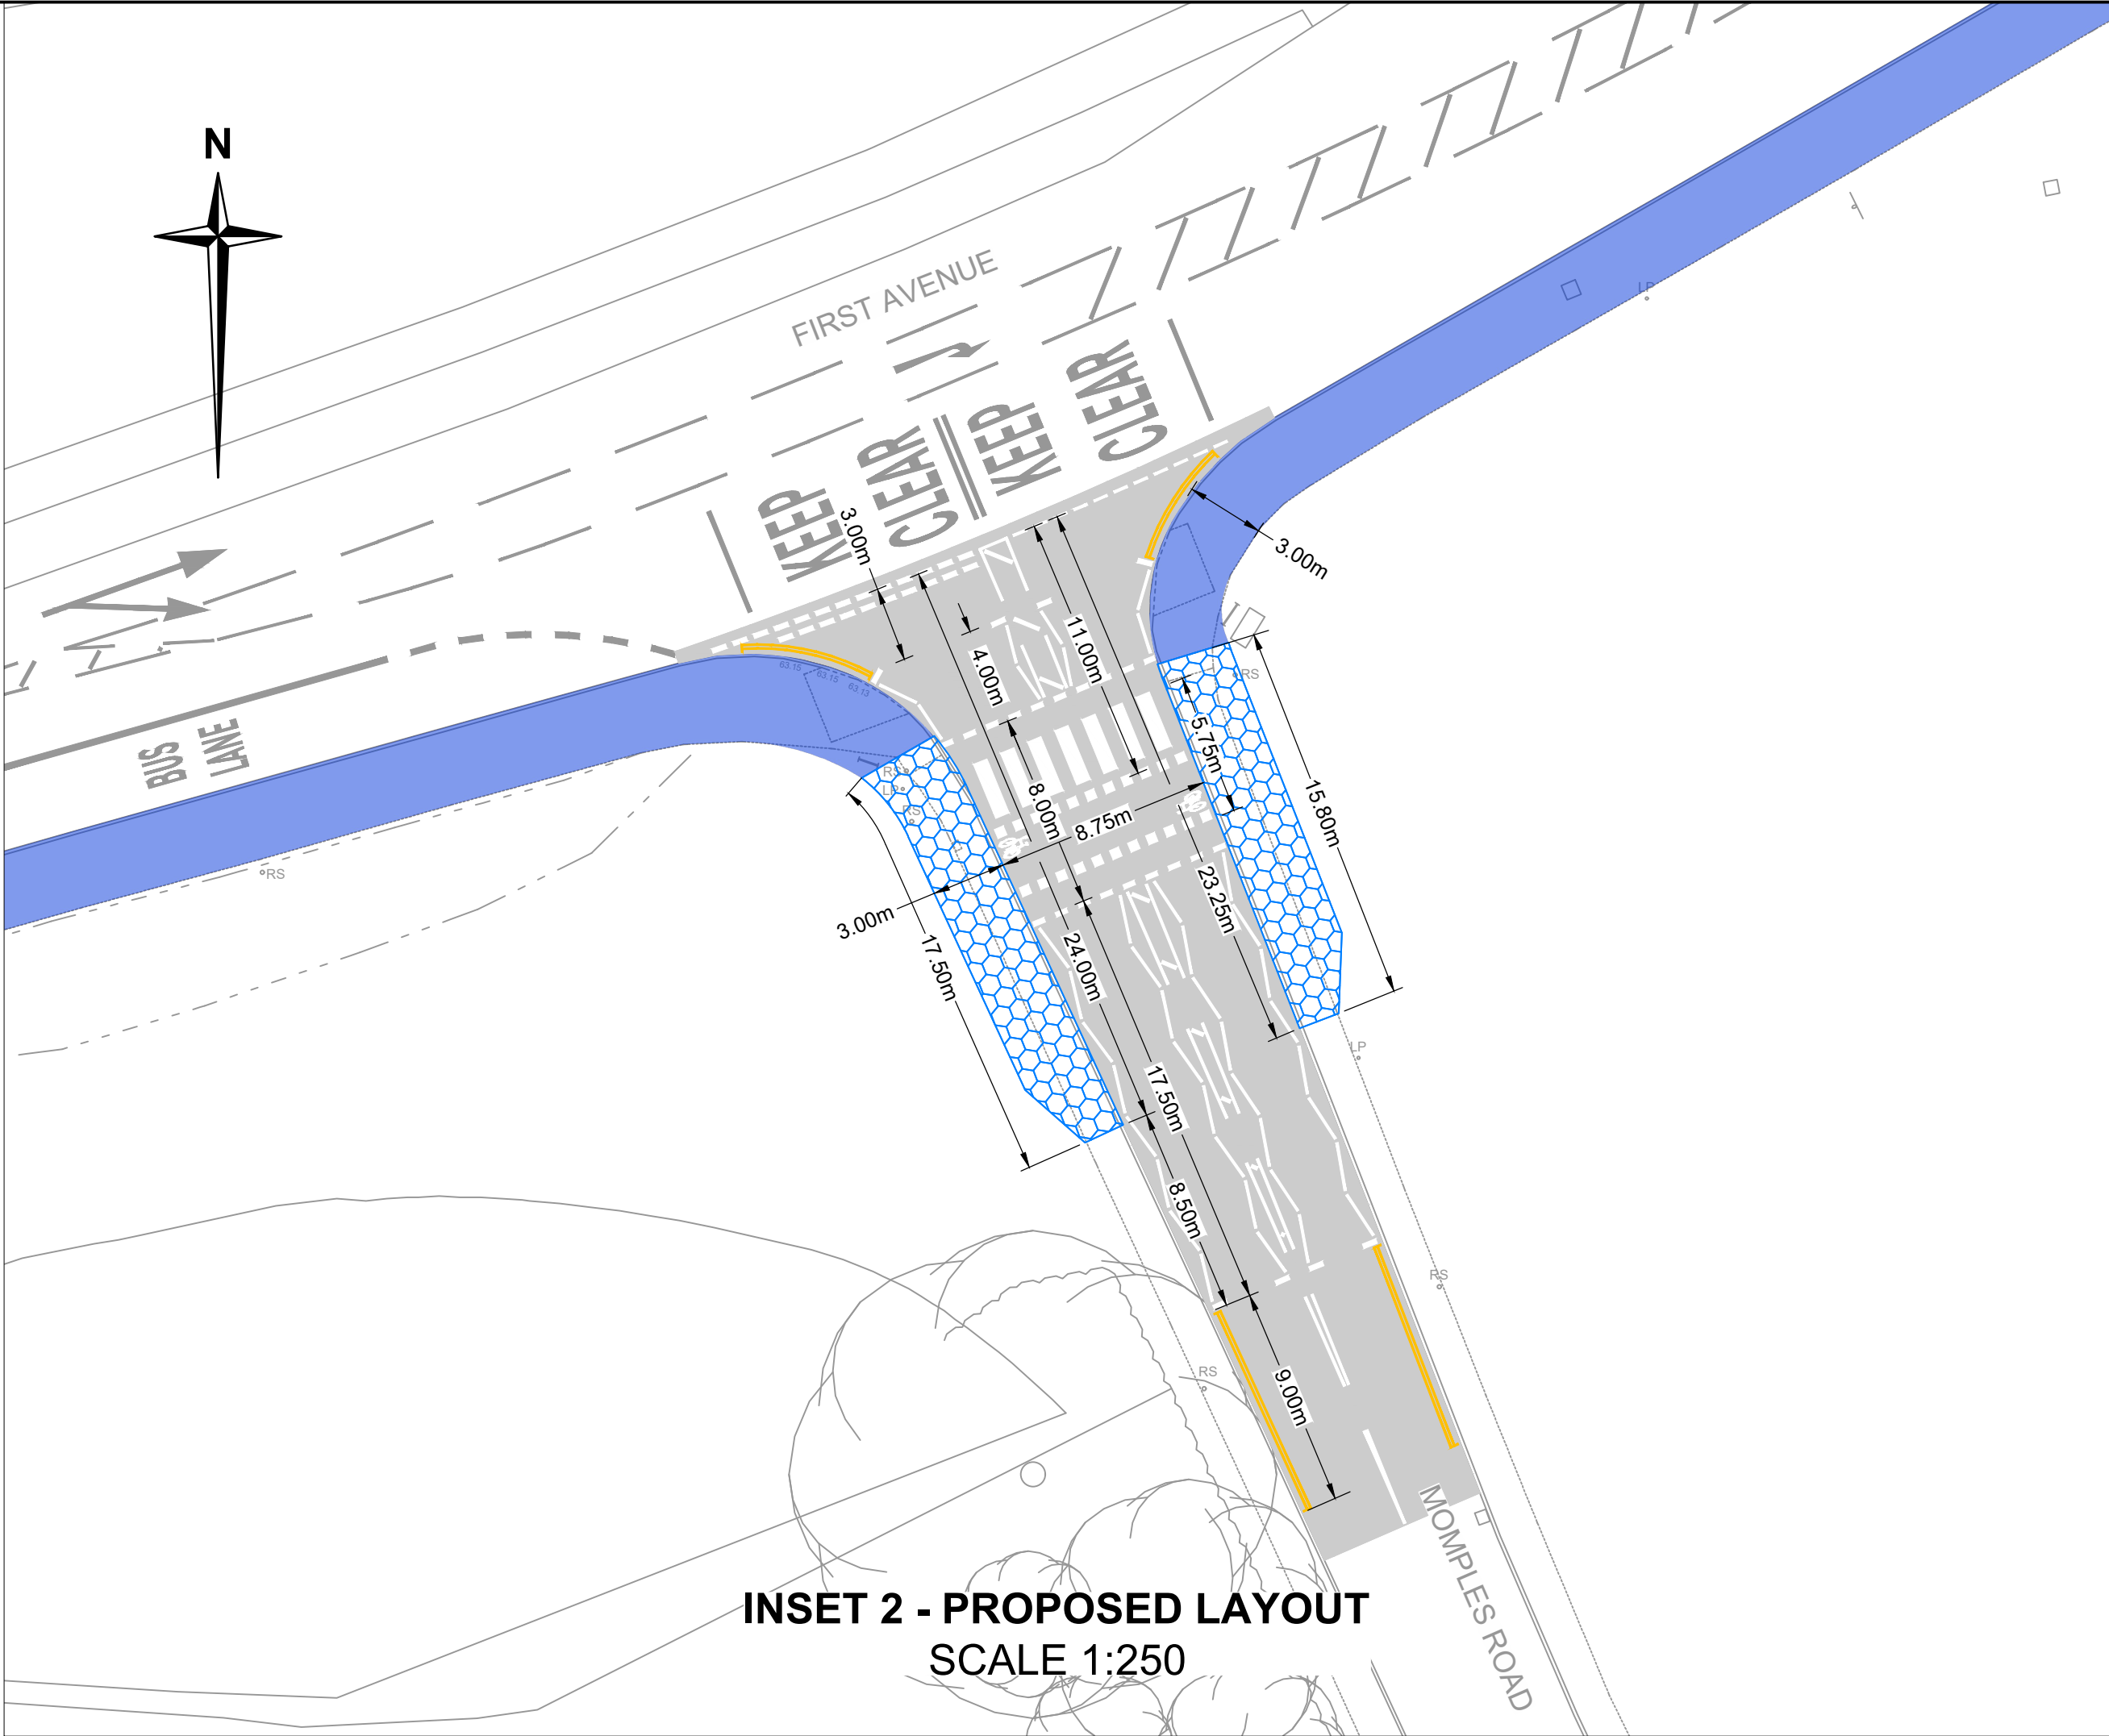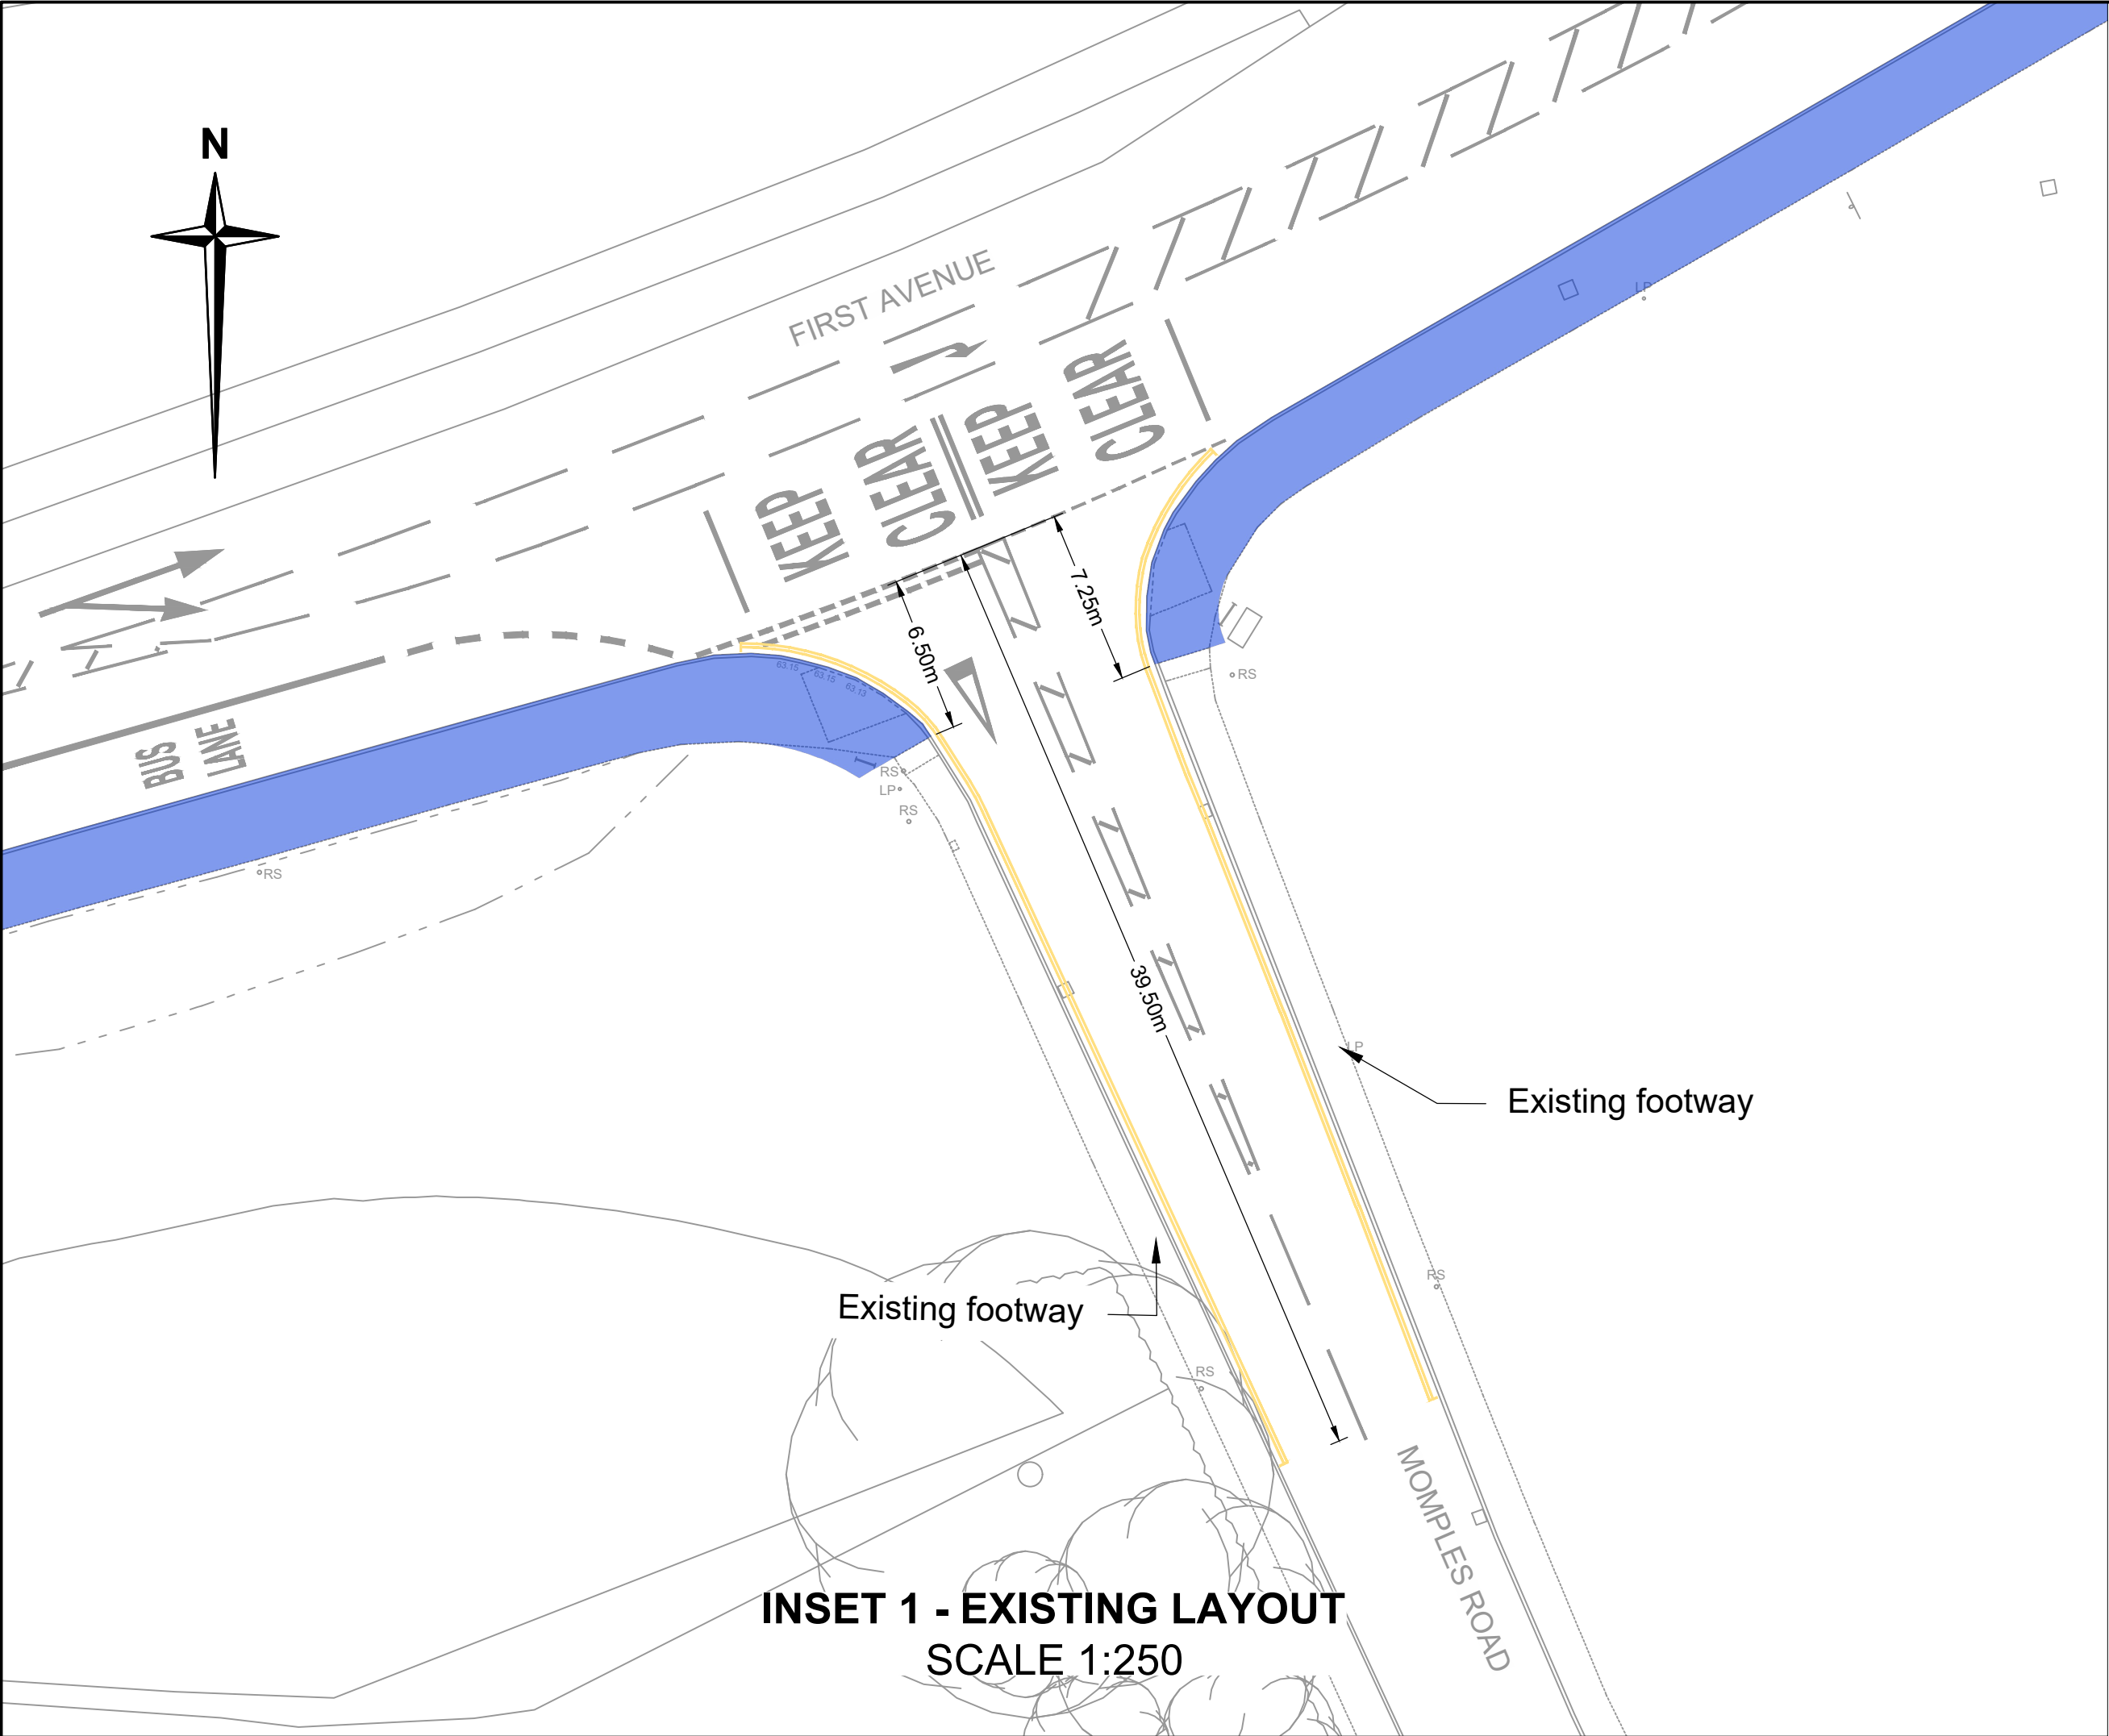

Notes

1. Do not scale.
2. Drawing to be printed in colour.
3. Dimensions shown are approximate and rounded to nearest 0.25 metre.
4. For scheme elements beyond Cutline B - Refer to drawing no. B3553A48-EHF-LSI-H4P1-DR-CH-0002.

Key

Parking Restrictions

Proposed No Waiting At Any Time restriction

Cycle Routes


Existing unsegregated shared use footway / cycle track

Existing on-road cycle route

Unsegregated shared use footway / cycle track to be implemented

Controlled Crossings

Proposed parallel (pedestrians and cyclists) crossing [S23 Road Traffic Regulation Act 1984]

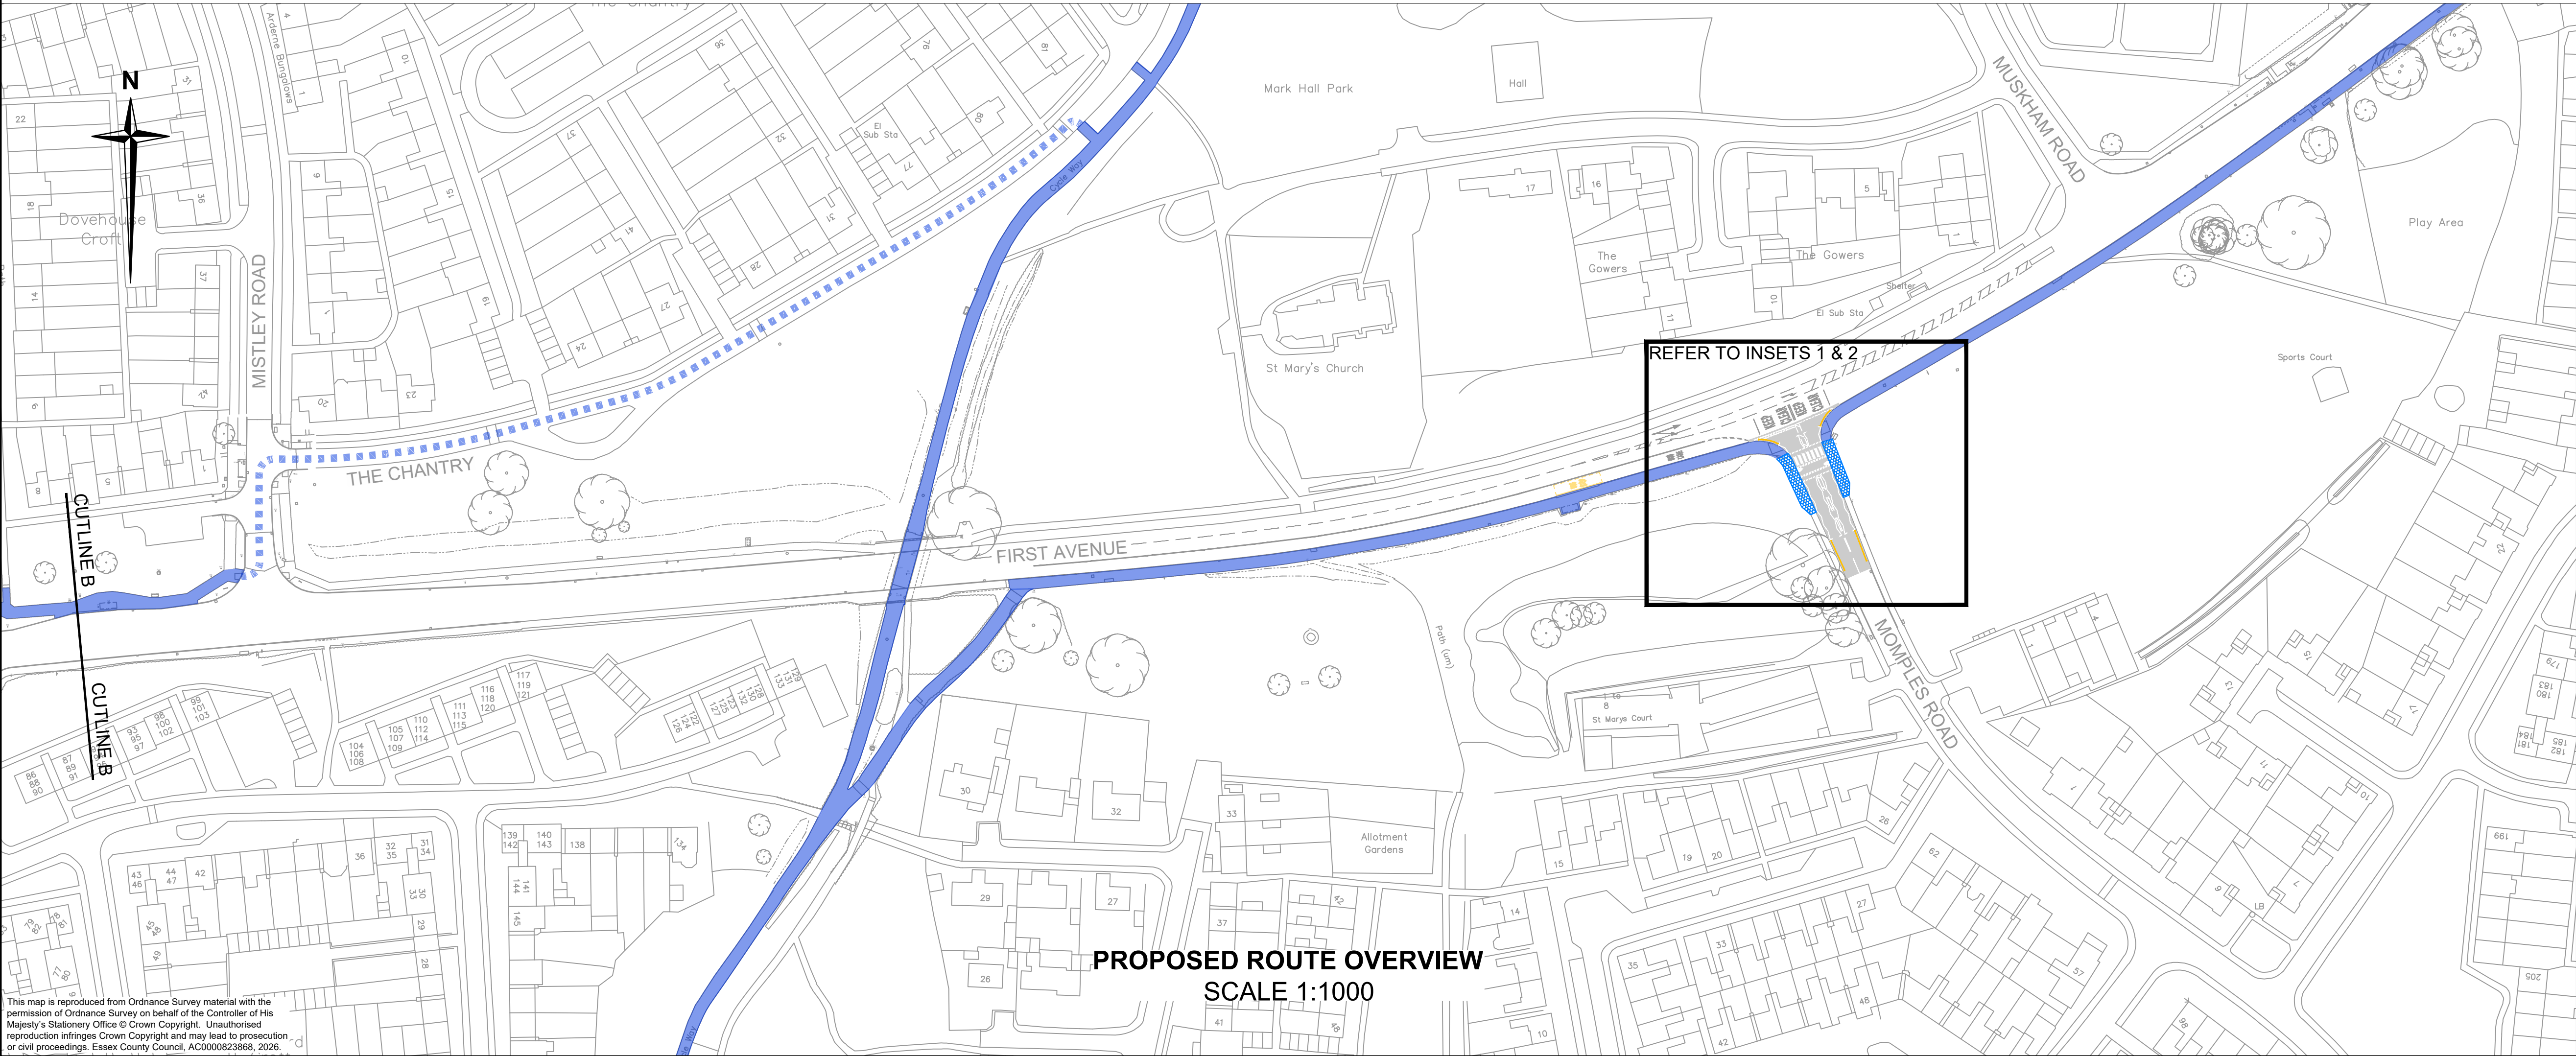

Rev	Date	Description of revision	Design'd	Checked	Review'd	Approv'd
A	27/08/25	First Issue	GCW	AR	AR	DB
B	16/12/25	Second Issue	AR	MS	MS	DB
C	03/02/26	For Consultation	LS	AR	MS	DB

DRAWING STATUS

FOR INFORMATION

Essex Highways

Essex Highways, Seax House, Victoria Road South, Chelmsford, CM1 1QH.
Tel: 0345 6037631 © Essex County Council

SCHEME TITLE

HARLOW LCWIP 4 PHASE 1

DRAWING TITLE

FIRST AVENUE CORRIDOR LEGAL ORDERS SHEET 3 OF 3 MOMPLES ROAD CROSSING

DESIGNED	DRAWN	CHECKED	REVIEWED	APPROVED
GK	GCW	AR	AR	DB

DATE	DATE	DATE	DATE	DATE
AUG-25	AUG-25	AUG-25	AUG-25	AUG-25

DRAWING UNITS U.N.O. DIMENSIONS IN MILLIMETRES LEVELS IN METRES

SCALE AT A1 (841X594mm) AS SHOWN

REV. **C**

DRAWING No. **B3553A48-EHF-LSI-H4P1-DR-CH-0003**

This map is reproduced from Ordnance Survey material with the permission of Ordnance Survey on behalf of the Controller of His Majesty's Stationery Office © Crown Copyright. Unauthorised reproduction infringes Crown Copyright and may lead to prosecution or civil proceedings. Essex County Council, AC0000623868, 2026.