


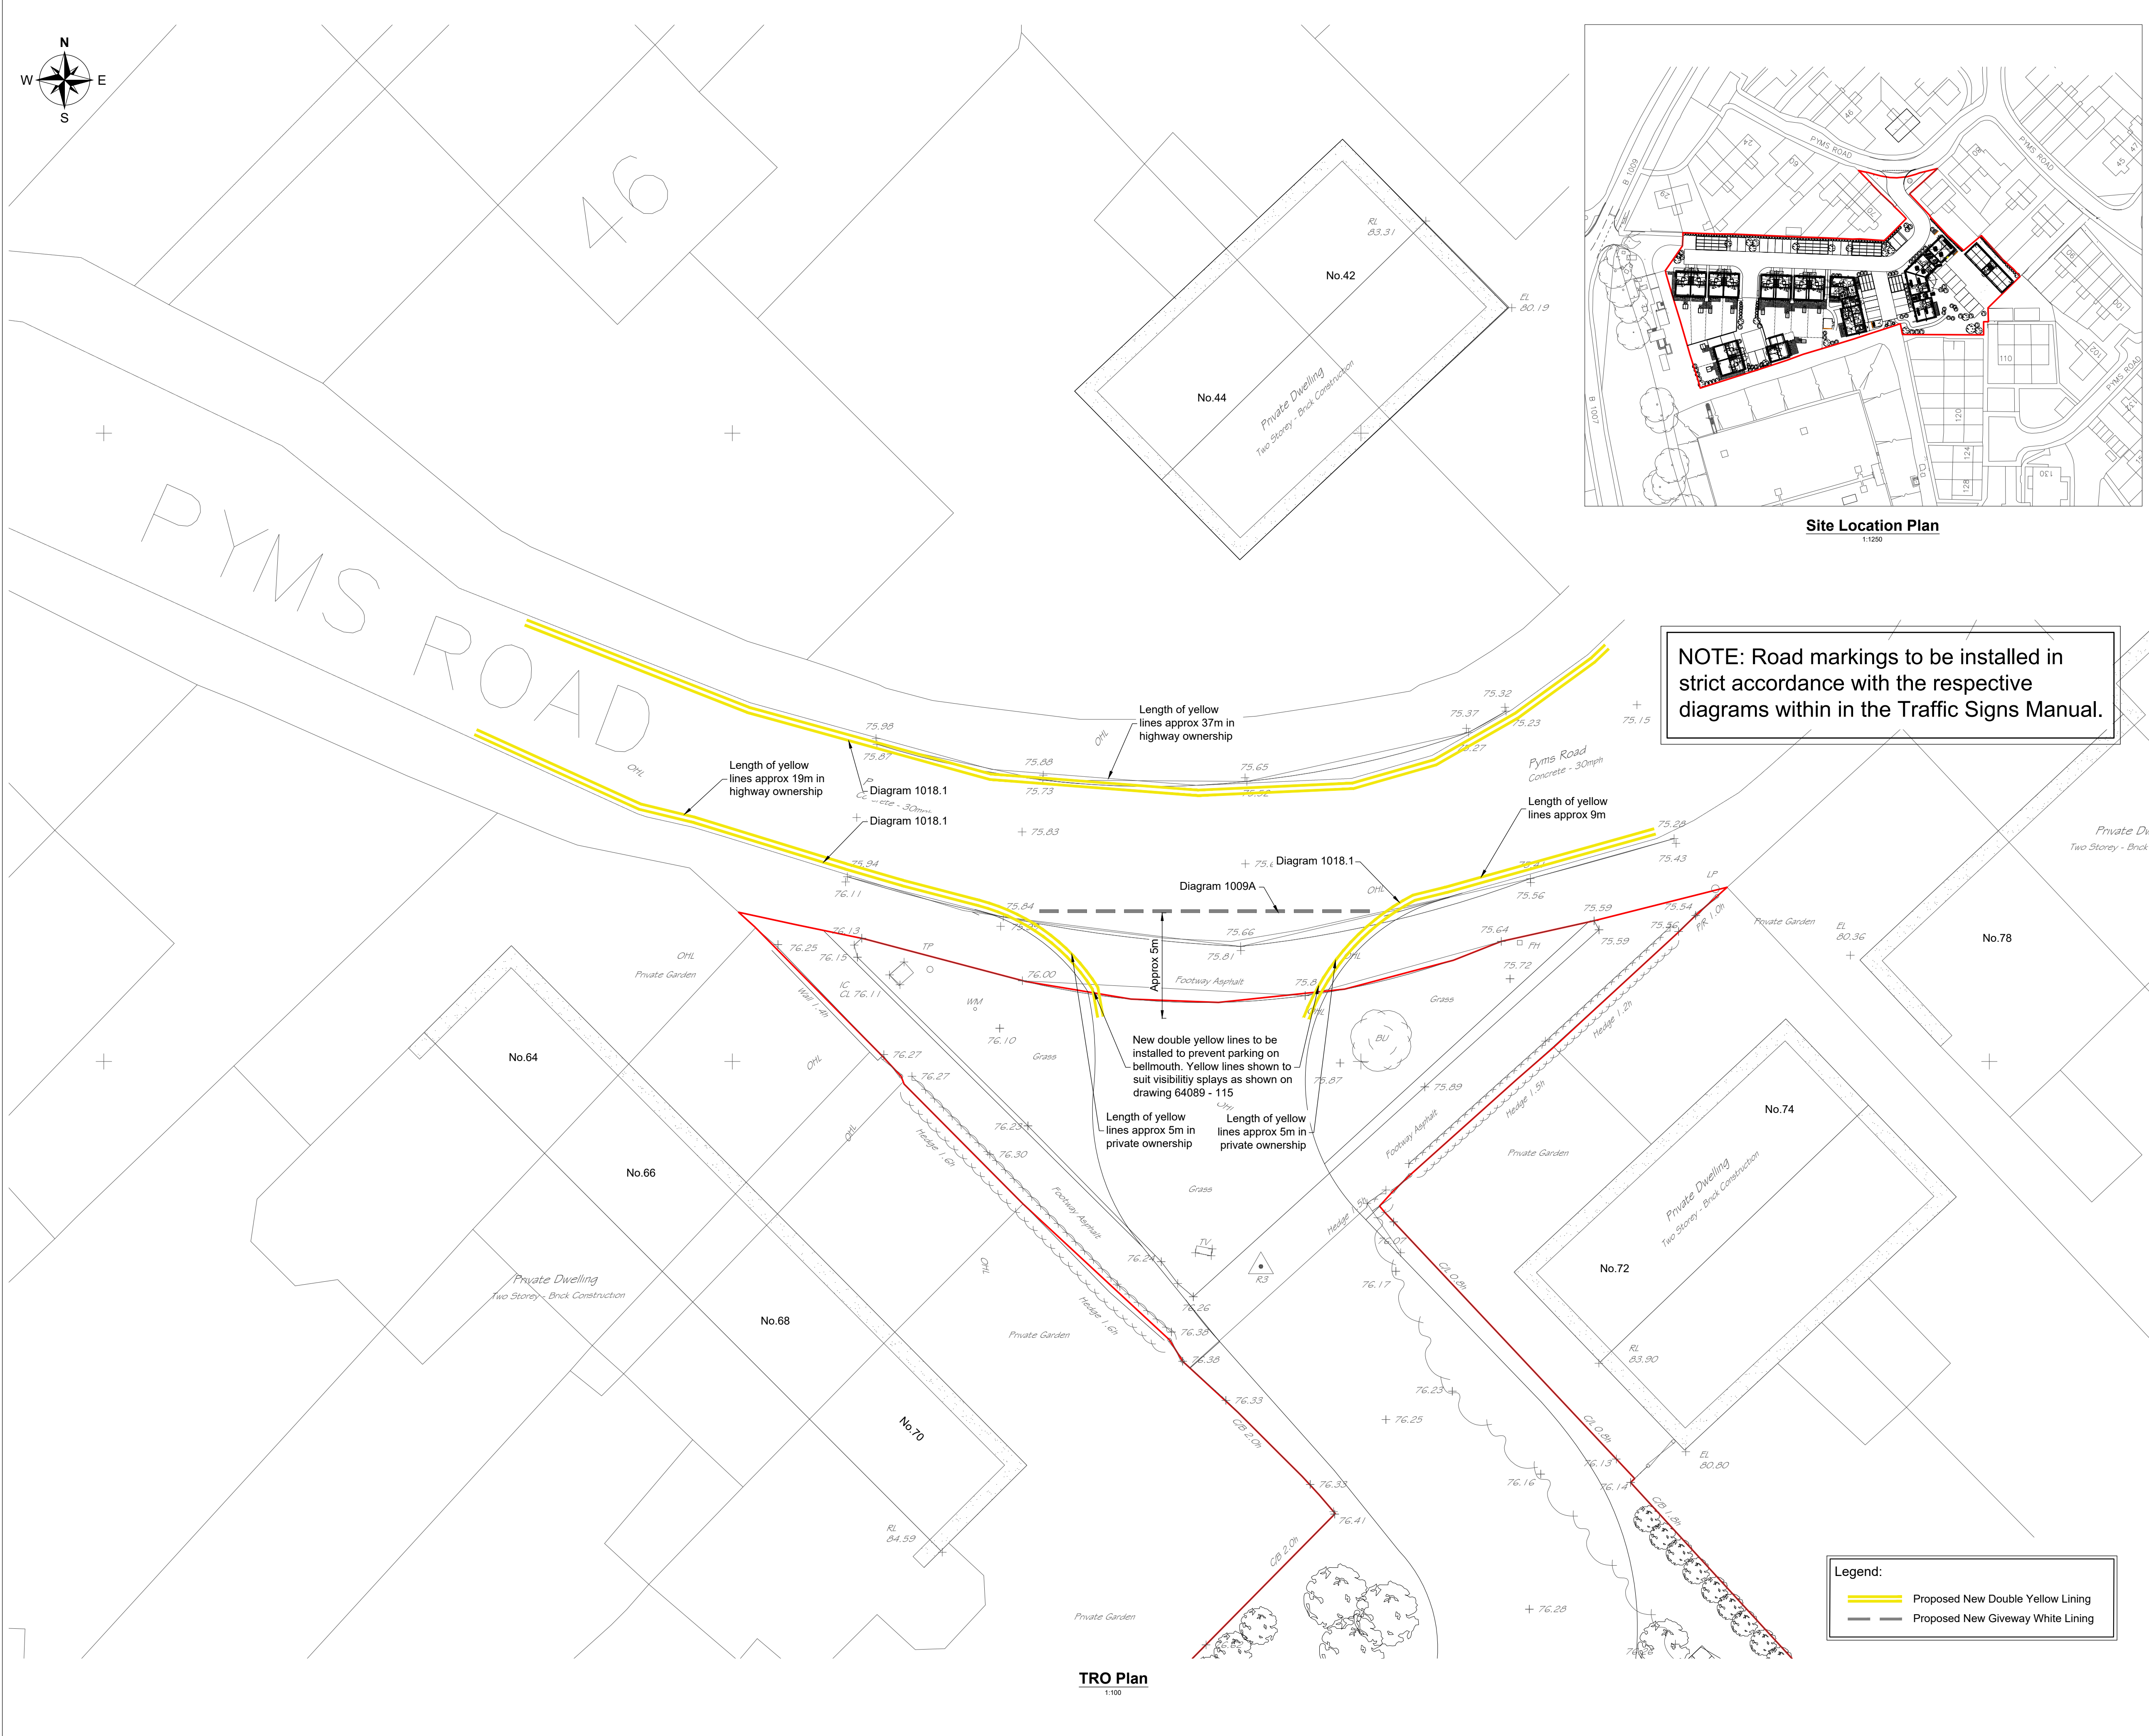

NOTE: Road markings to be installed in strict accordance with the respective diagrams within in the Traffic Signs Manual.

11. For more information see PRP drawings:
64089 - 100series - Drainage and External Works
64089 - 200series - Foundations
64089 - 300series - Superstructure

C1	/2025	Issued for Final Construction	GF /
P4	19/11/2025	Lengths of Yellows amended. Legend shown and Properties 44 and 42 labelled	GF /
P3	08/08/2025	Further length of double yellows added on north side of Pym's Road	GF /
P2	02/07/2025	Site location shown. North Arrow shown. Pym's Road labelling clearly shown	GF /
P1	25/06/2025	Issued for comments	GF /
Rev	Date	Description	By / Chk



Leicester
Northampton
London

engineering excellence | creating advantage

Client:
Marfleet & Blyth

Architect:
SCENE

Project:
Pyms Road
Chelmsford

Title:
Section 278 Agreement
TRO Plan

Status: **FINAL CONSTRUCTION**

Engineer:	GF	Date: June 2025	
Drawn:	GF	Scales @ A1: 1:100	
Checked:	GF		
Project No:	64089	Drg No: 119	Rev: C1

© copyright all rights reserved PRP.UK Ltd