

LEGEND

- UNSEGREGATED FOOTWAY / CYCLEWAY (TWO-WAY) - MINIMUM WIDTH 3m
- SEGREGATED (FROM FOOTWAY) CYCLE TRACK (TWO-WAY) - 2m FOOTWAY - 3m CYCLE TRACK
- BRIDLEWAY
- BUFF BLISTER PAVING MINIMUM 3 ROWS
- RED BLISTER PAVING
- BUFF LADDER AND TRAMLINE PAVING - MINIMUM 6 ROWS

Rev	Date	Description	Prod.	Chk.	Rev.	App.
P01	09/12/25	Issued for Acceptance	LJ	KP	SM	SM
C01	09/12/25	Issued for Acceptance	LJ	KP	SM	SM
P02	09/02/26	Updated	LJ	KP	MB	MB
P03	11/02/26	Updated	LJ	KP	MB	MB
P04	24/04/26	RCC Changes	AS	KP	MB	MB
P05	30/04/26	ECC changes	LJ	KP	MB	MB

Project: **A1331 Link Road Phase 1**

Site: _____ Client: _____

Registered office: 80 Fenchurch Street, London EC3M 4BY
 Coordinating office: 80 Fenchurch Street, London EC3M 4BY
 Tel: 44 (0)20 7812 2000

www.arcadis.com © Copyright reserved

**A120 A133 Link Road Phase 1
Traffic Regulation Order
Non Motorised User Provision
A120/A133 Link Road**

Designed: L.Jackson	Signed: Digitally Signed	Date: 30/04/26
Produced: L.Jackson	Signed: Digitally Signed	Date: 30/04/26
Checked: K.Parker	Signed: Digitally Signed	Date: 30/04/26
Reviewed: M.Brown	Signed: Digitally Signed	Date: 30/04/26
Approved: M.Brown	Signed: Digitally Signed	Date: 30/04/26


Design Stage: Detailed Design

Original Size: A1	Grid: OS	Datum: AOD
Suitability Code: S3	Scale: 1:2500	Project Number: 172230


Suitability Description: Suitable for Review and Comment


Security Classification:

Drawing Number: 172230 - ARC - GEN - XX - DR - CH - 00010	Revision: P05
---	---------------

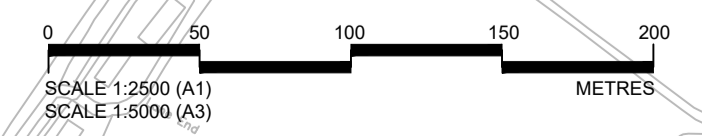

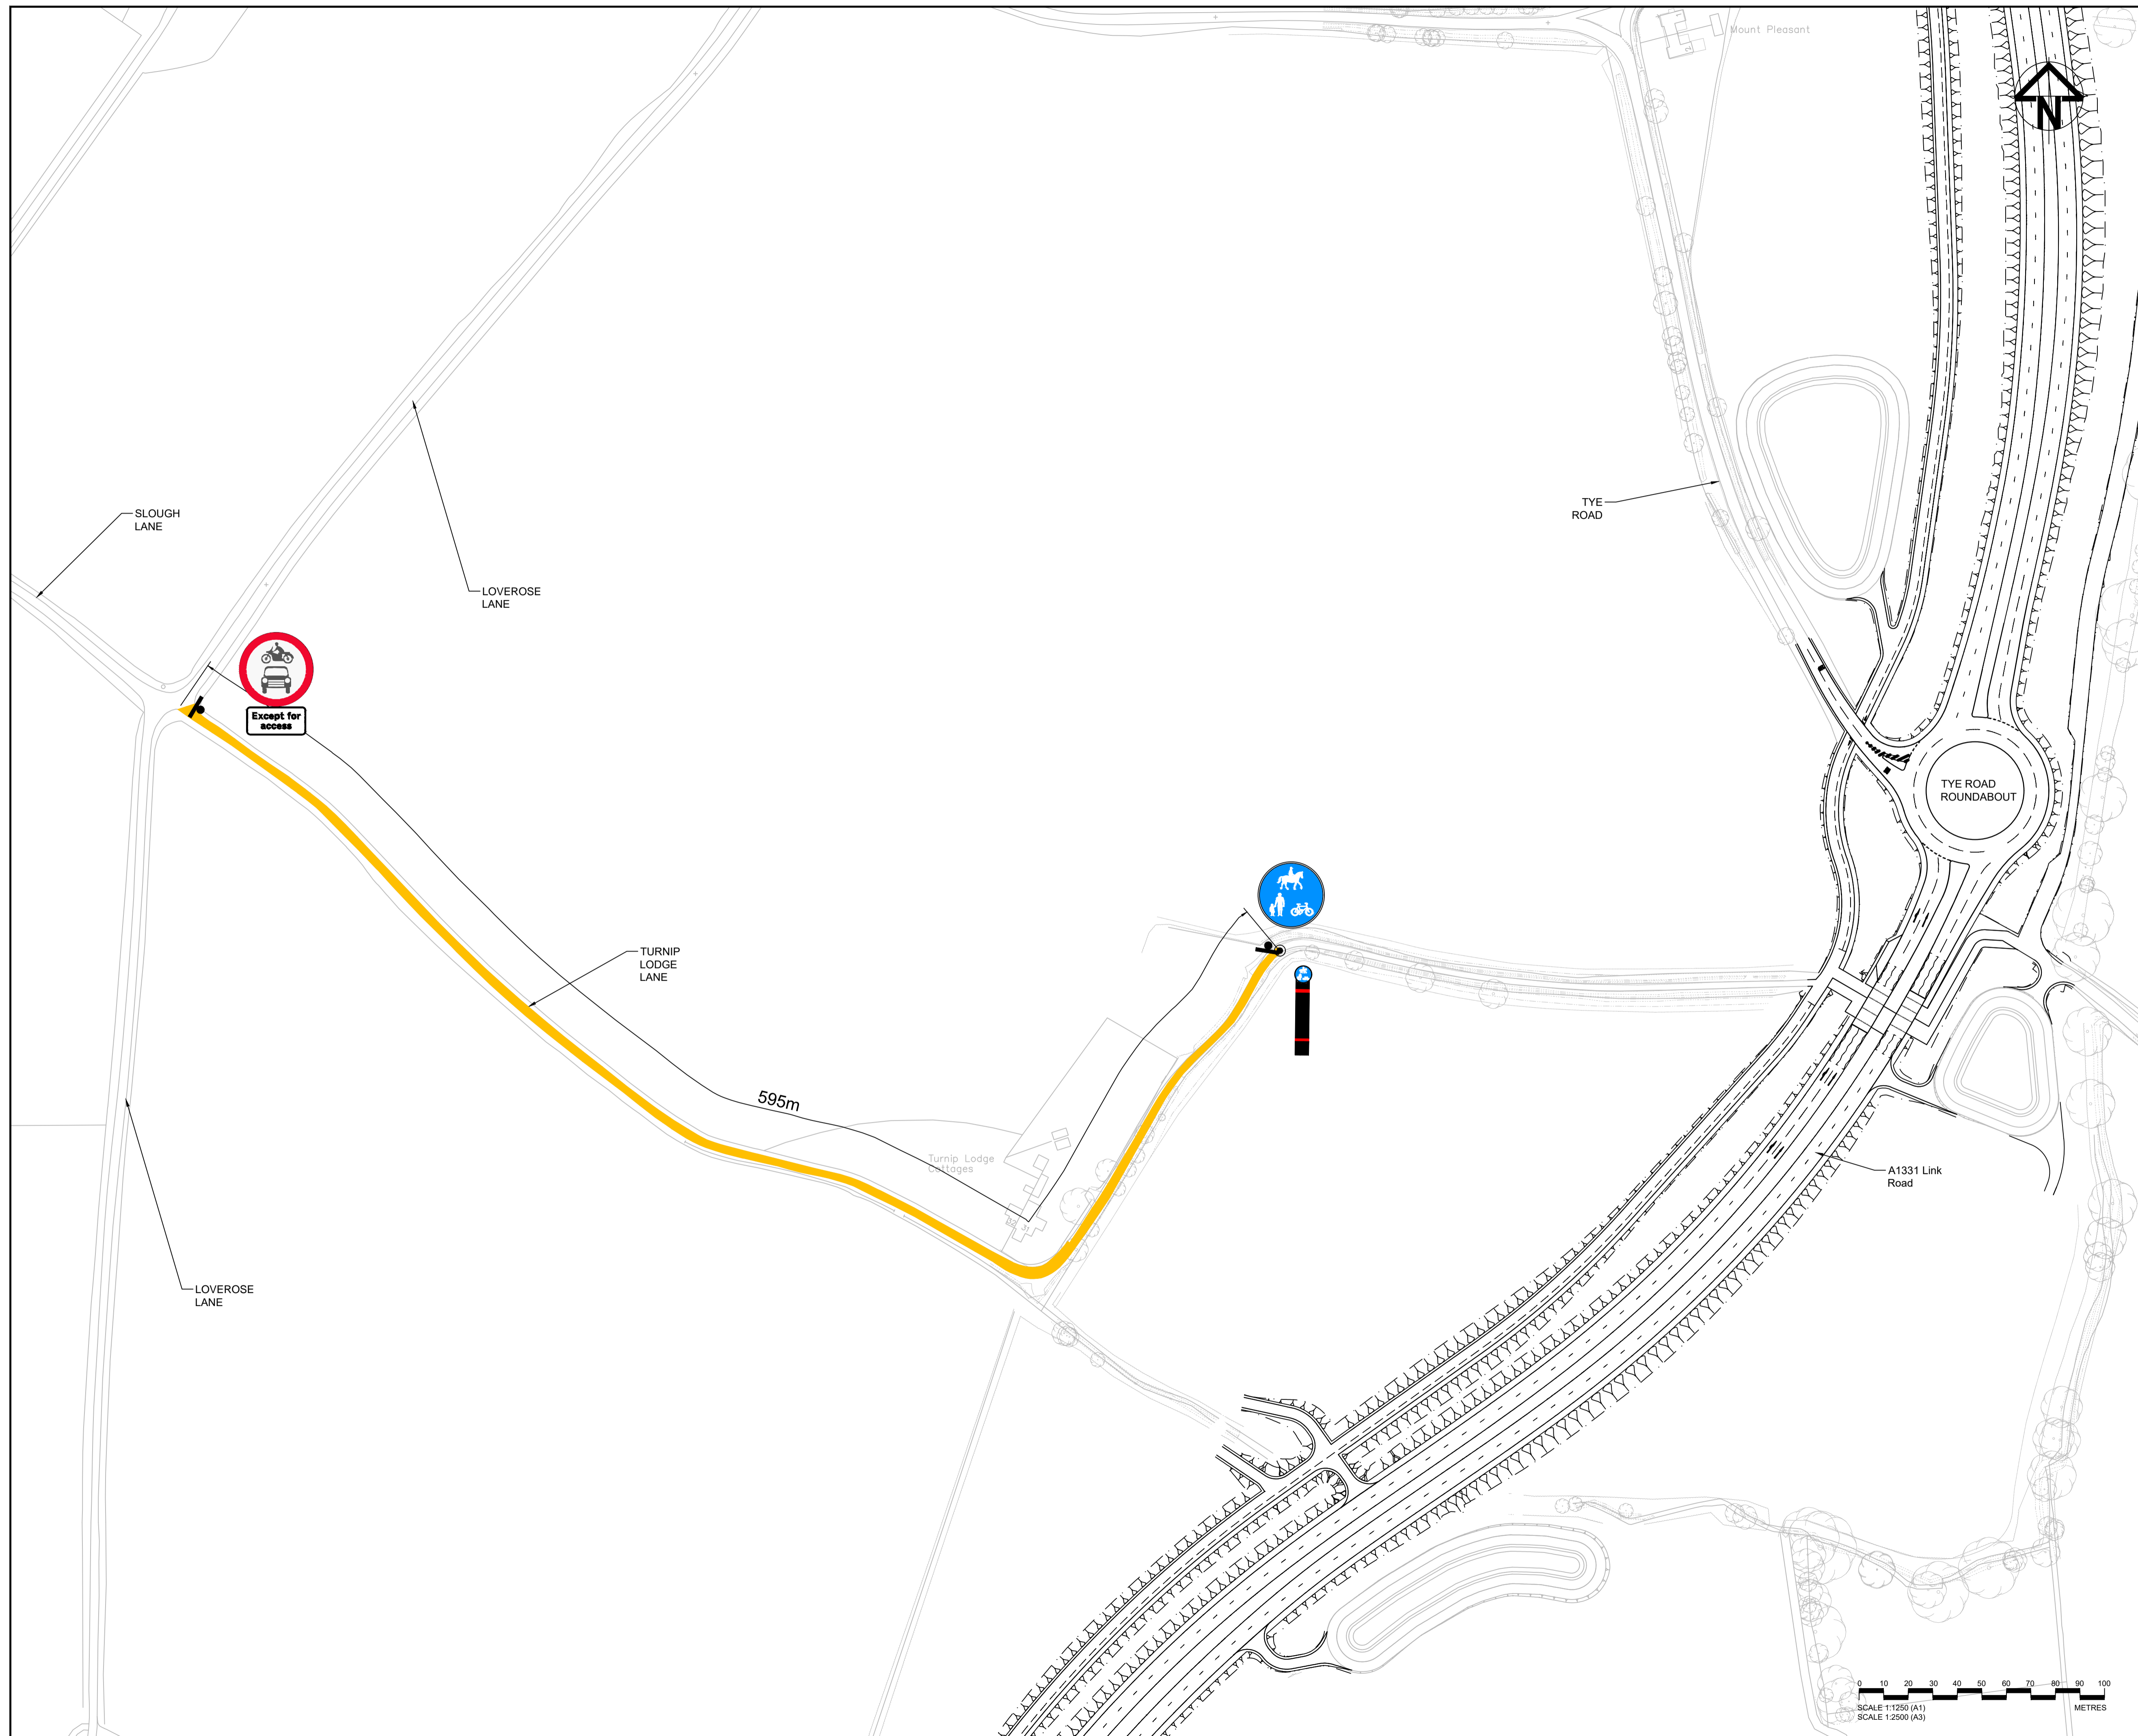

Print Date: _____



LEGEND
 PROHIBITION OF MOTOR VEHICLES EXCEPT FOR ACCESS

Rev	Date	Description	Prod.	Chk.	Rev.	App.
P01	03/04/24	For Information	CP	JO	SM	MB
P02	05/06/24	Updated Following Client Review	LJ	JO	SM	MB
P03	24/01/25	Updated for PMI-005	RR	MK	SM	SM
P04	22/10/25	Updated as per PMI 012	LJ	JO	SM	SM
C01	22/10/25	Updated as per PMI 012	LJ	JO	SM	SM
P05	09/02/26	Updated	LJ	KP	MB	MB

Essex Highways  

Project: **A1331 Link Road Phase 1**

Site _____ Client _____




ARCADIS

Registered office: 80 Fenchurch Street, London EC3M 4BY
 Coordinating office: 80 Fenchurch Street, London EC3M 4BY
 Tel: 44 (0)20 7812 2000

www.arcadis.com © Copyright reserved

**A120 A133 Link Road Phase 1
 Traffic Regulation Order
 Prohibition of Motor Vehicles
 Except for Access**

Designed: L.Jackson	Signed: Digitally Signed	Date: 05/02/26
Produced: L.Jackson	Signed: Digitally Signed	Date: 05/02/26
Checked: K.Parker	Signed: Digitally Signed	Date: 09/02/26
Reviewed: M.Brown	Signed: Digitally Signed	Date: 09/02/26
Approved: M.Brown	Signed: Digitally Signed	Date: 09/02/26
Design Stage:	Detailed Design	
Original Size:	Grid: OS	Datum: AOD
Suitability Code: S3	Scale: 1:1250	Project Number: 172230
Suitable for Review and Comment		
Security Classification:		
Drawing Number: 172230 - ARC - GEN - XX - DR - CH - 00004	Revision: P05	

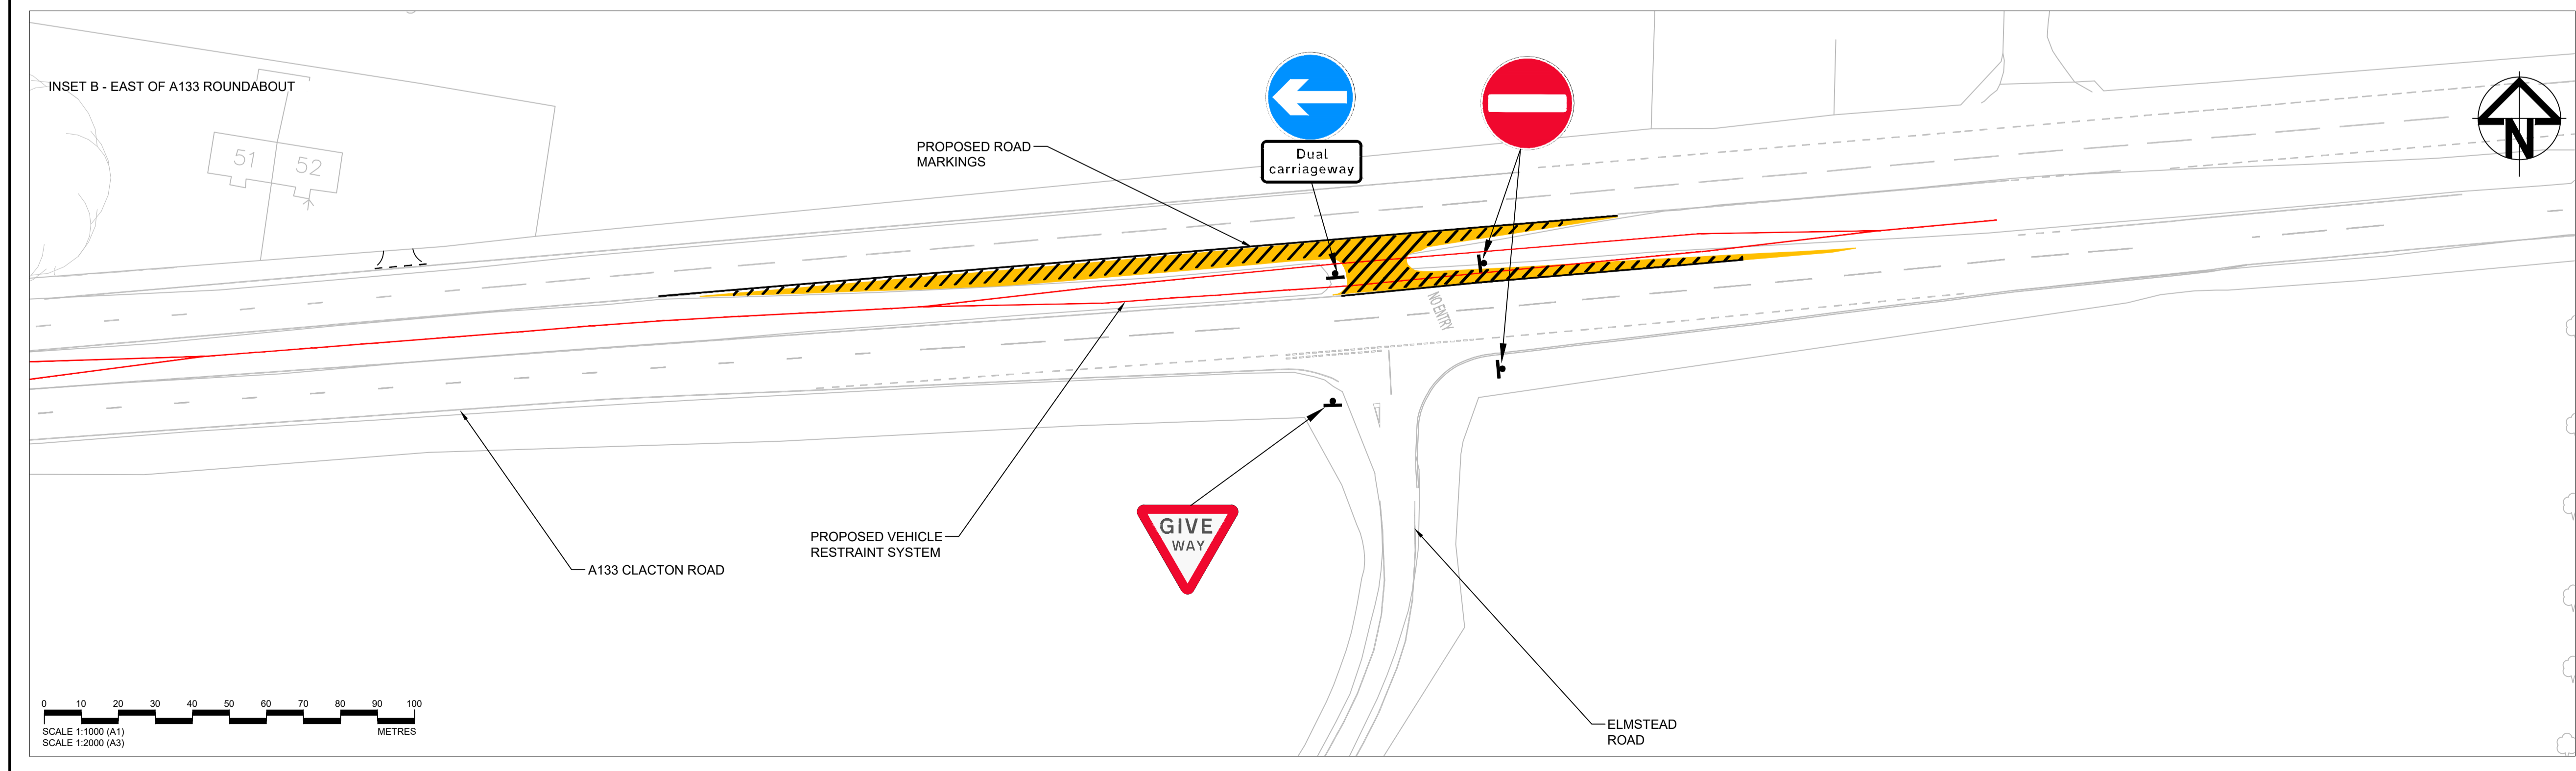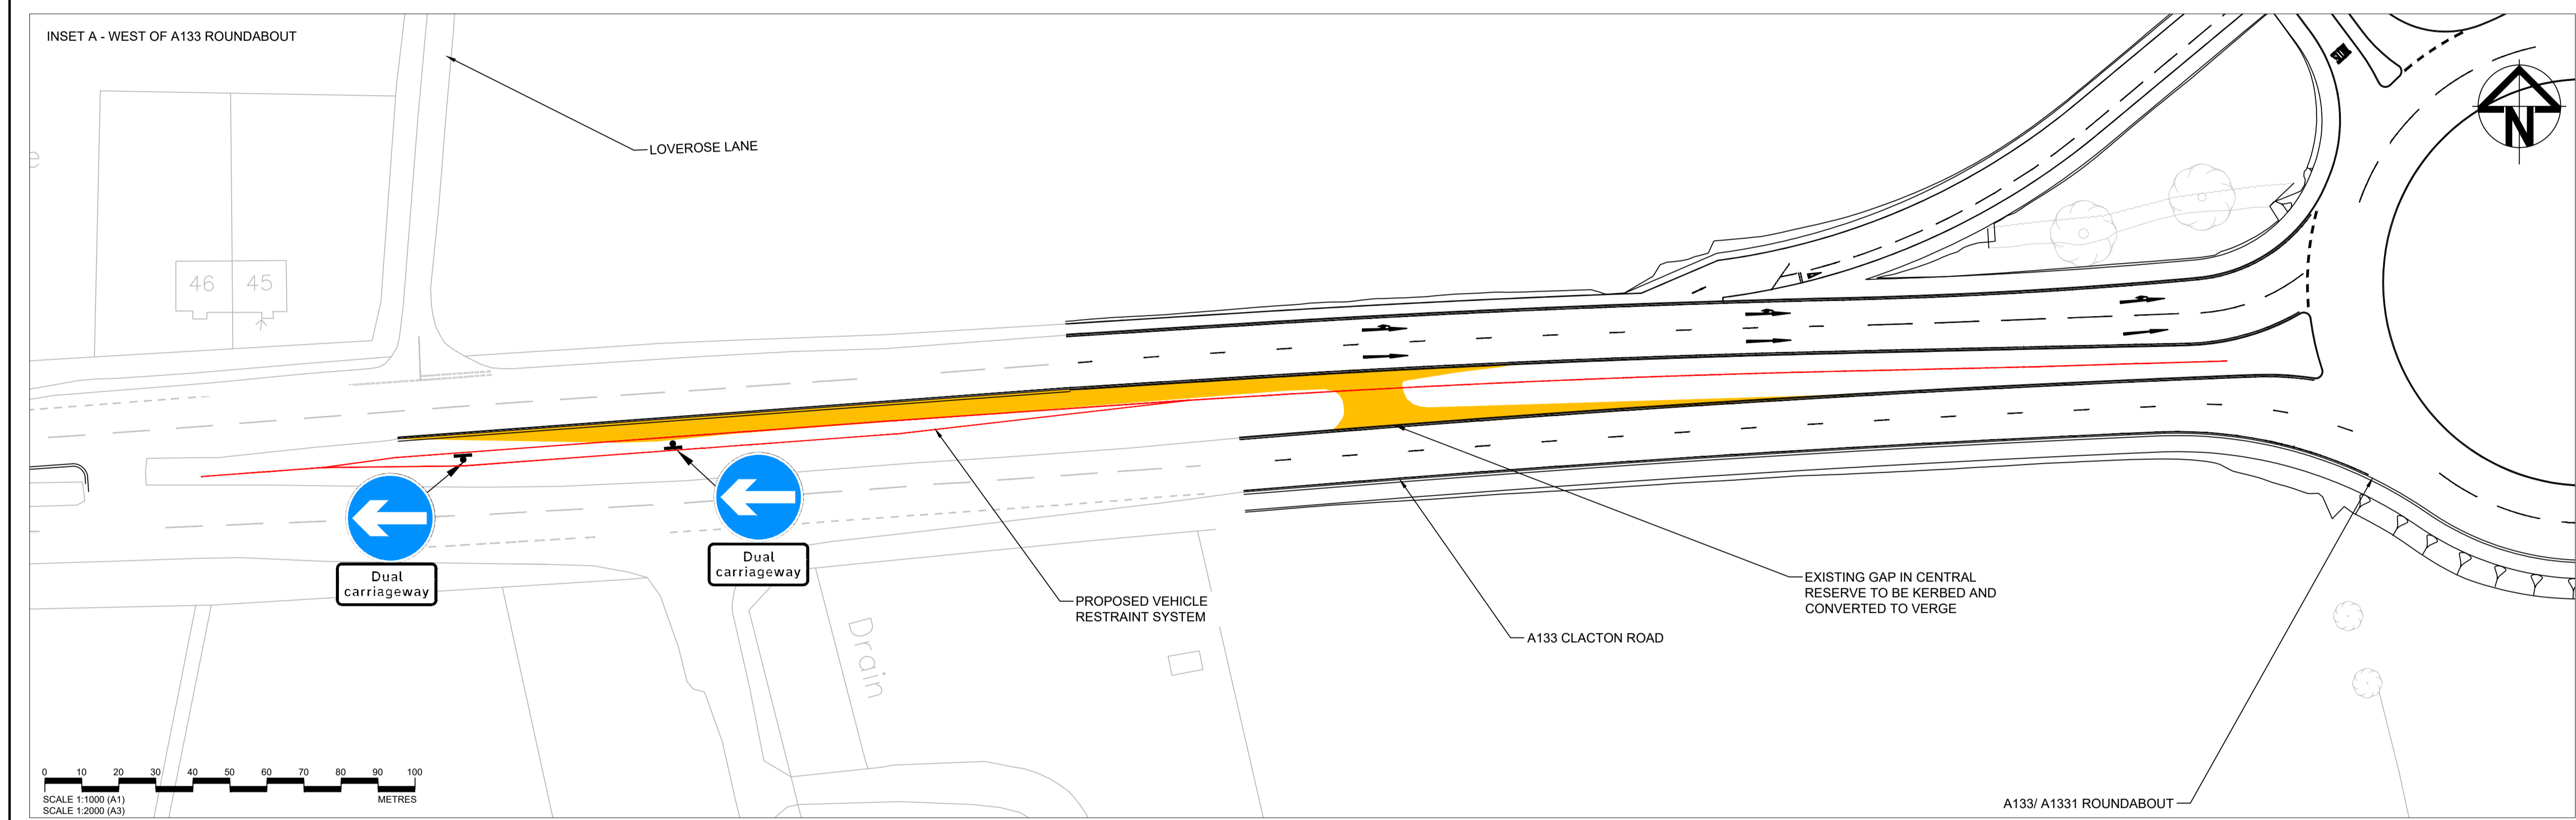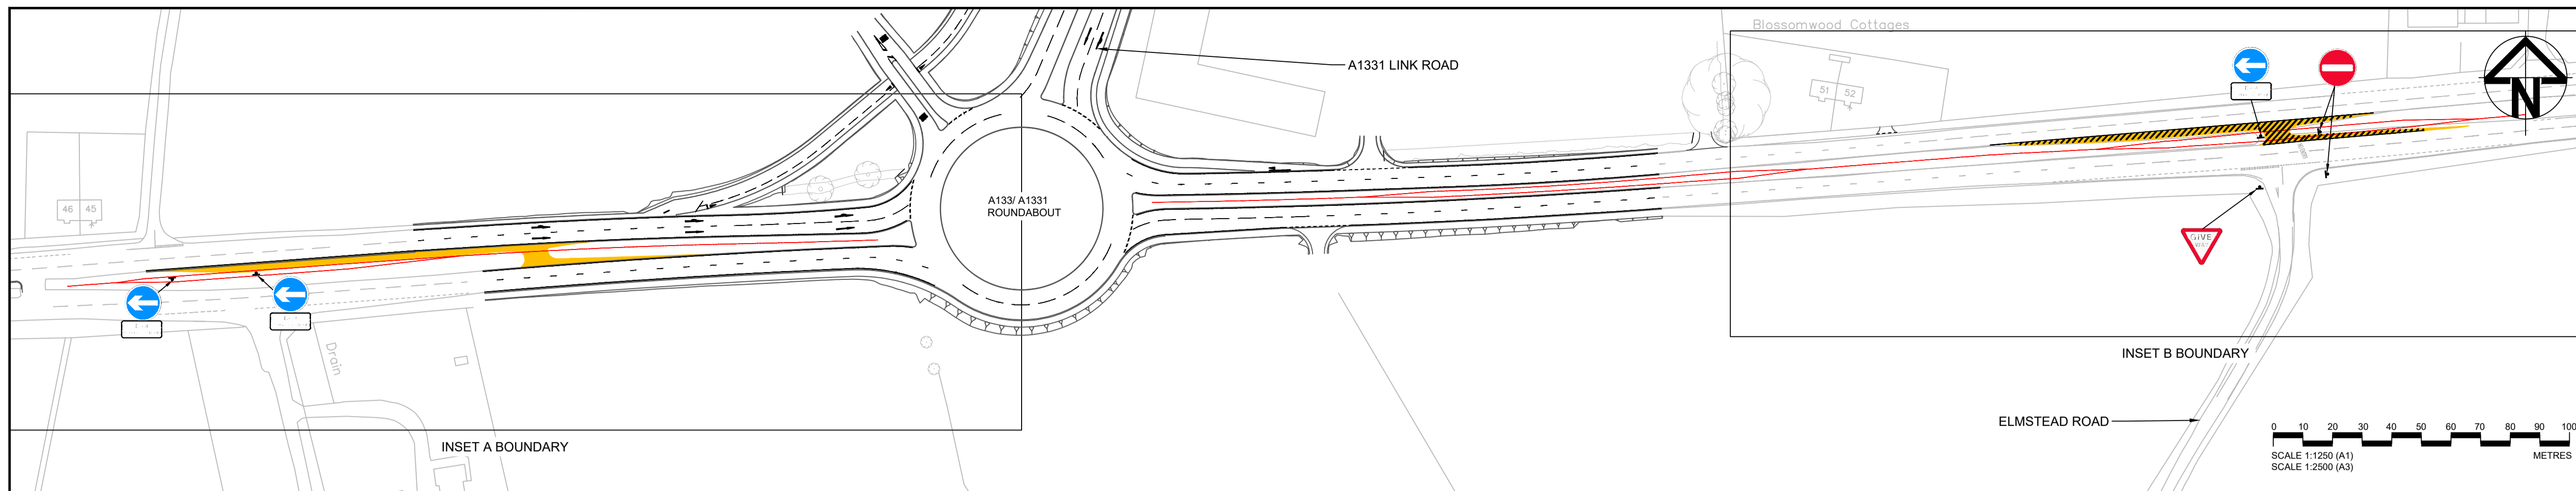

LEGEND

- TRO CLOSURES OF CENTRAL RESERVE
- PROPOSED KERB LINE
- PROPOSED VEHICLE RESTRAINT SYSTEM

Rev	Date	Description	Prod.	Chk.	Rev.	App.
P01	03/04/24	For Information	CP	JO	SM	MB
P02	05/05/24	Updated Following Client Review	LJ	JO	SM	MB
P03	24/01/25	Updated for PM1-005	RR	MK	SM	SM
P04	22/10/25	Updated as per PM1 012	LJ	JO	SM	SM
CD1	22/10/25	Updated as per PM1 012	LJ	JO	SM	SM
P05	09/02/26	Updated	LJ	KP	MB	MB
P06	30/04/26	ECC changes	LJ	KP	MB	MB



Project: A1331 Link Road Phase 1

Site: _____ Client: _____



Registered office: 80 Fenchurch Street, London EC3M 4BY
 Coordinating office: 80 Fenchurch Street, London EC3M 4BY
 Tel: 44 (0)20 7812 2000

www.arcadis.com © Copyright reserved

Drawing Title: A120 A133 Link Road Phase 1
 Traffic Regulation Order
 Closures of Central Reserve

Designed: L.Jackson	Signed: Digitally Signed	Date: 30/04/26
Produced: L.Jackson	Signed: Digitally Signed	Date: 30/04/26
Checked: K.Parker	Signed: Digitally Signed	Date: 30/04/26
Reviewed: M.Brown	Signed: Digitally Signed	Date: 30/04/26
Approved: M.Brown	Signed: Digitally Signed	Date: 30/04/26

Design Stage: Detailed Design	Grid: OS	Datum: AOD
Original Size: A1	Scale: 1:500	Project Number: 172230

Suitable for Review and Comment

Drawing Number: 172230 - ARC - GEN - XX - DR - CH - 00006
 Revision: P06