


# A414 CHELMSFORD TO HARLOW FOUR WANTZ ROUNDABOUT IMPROVEMENTS

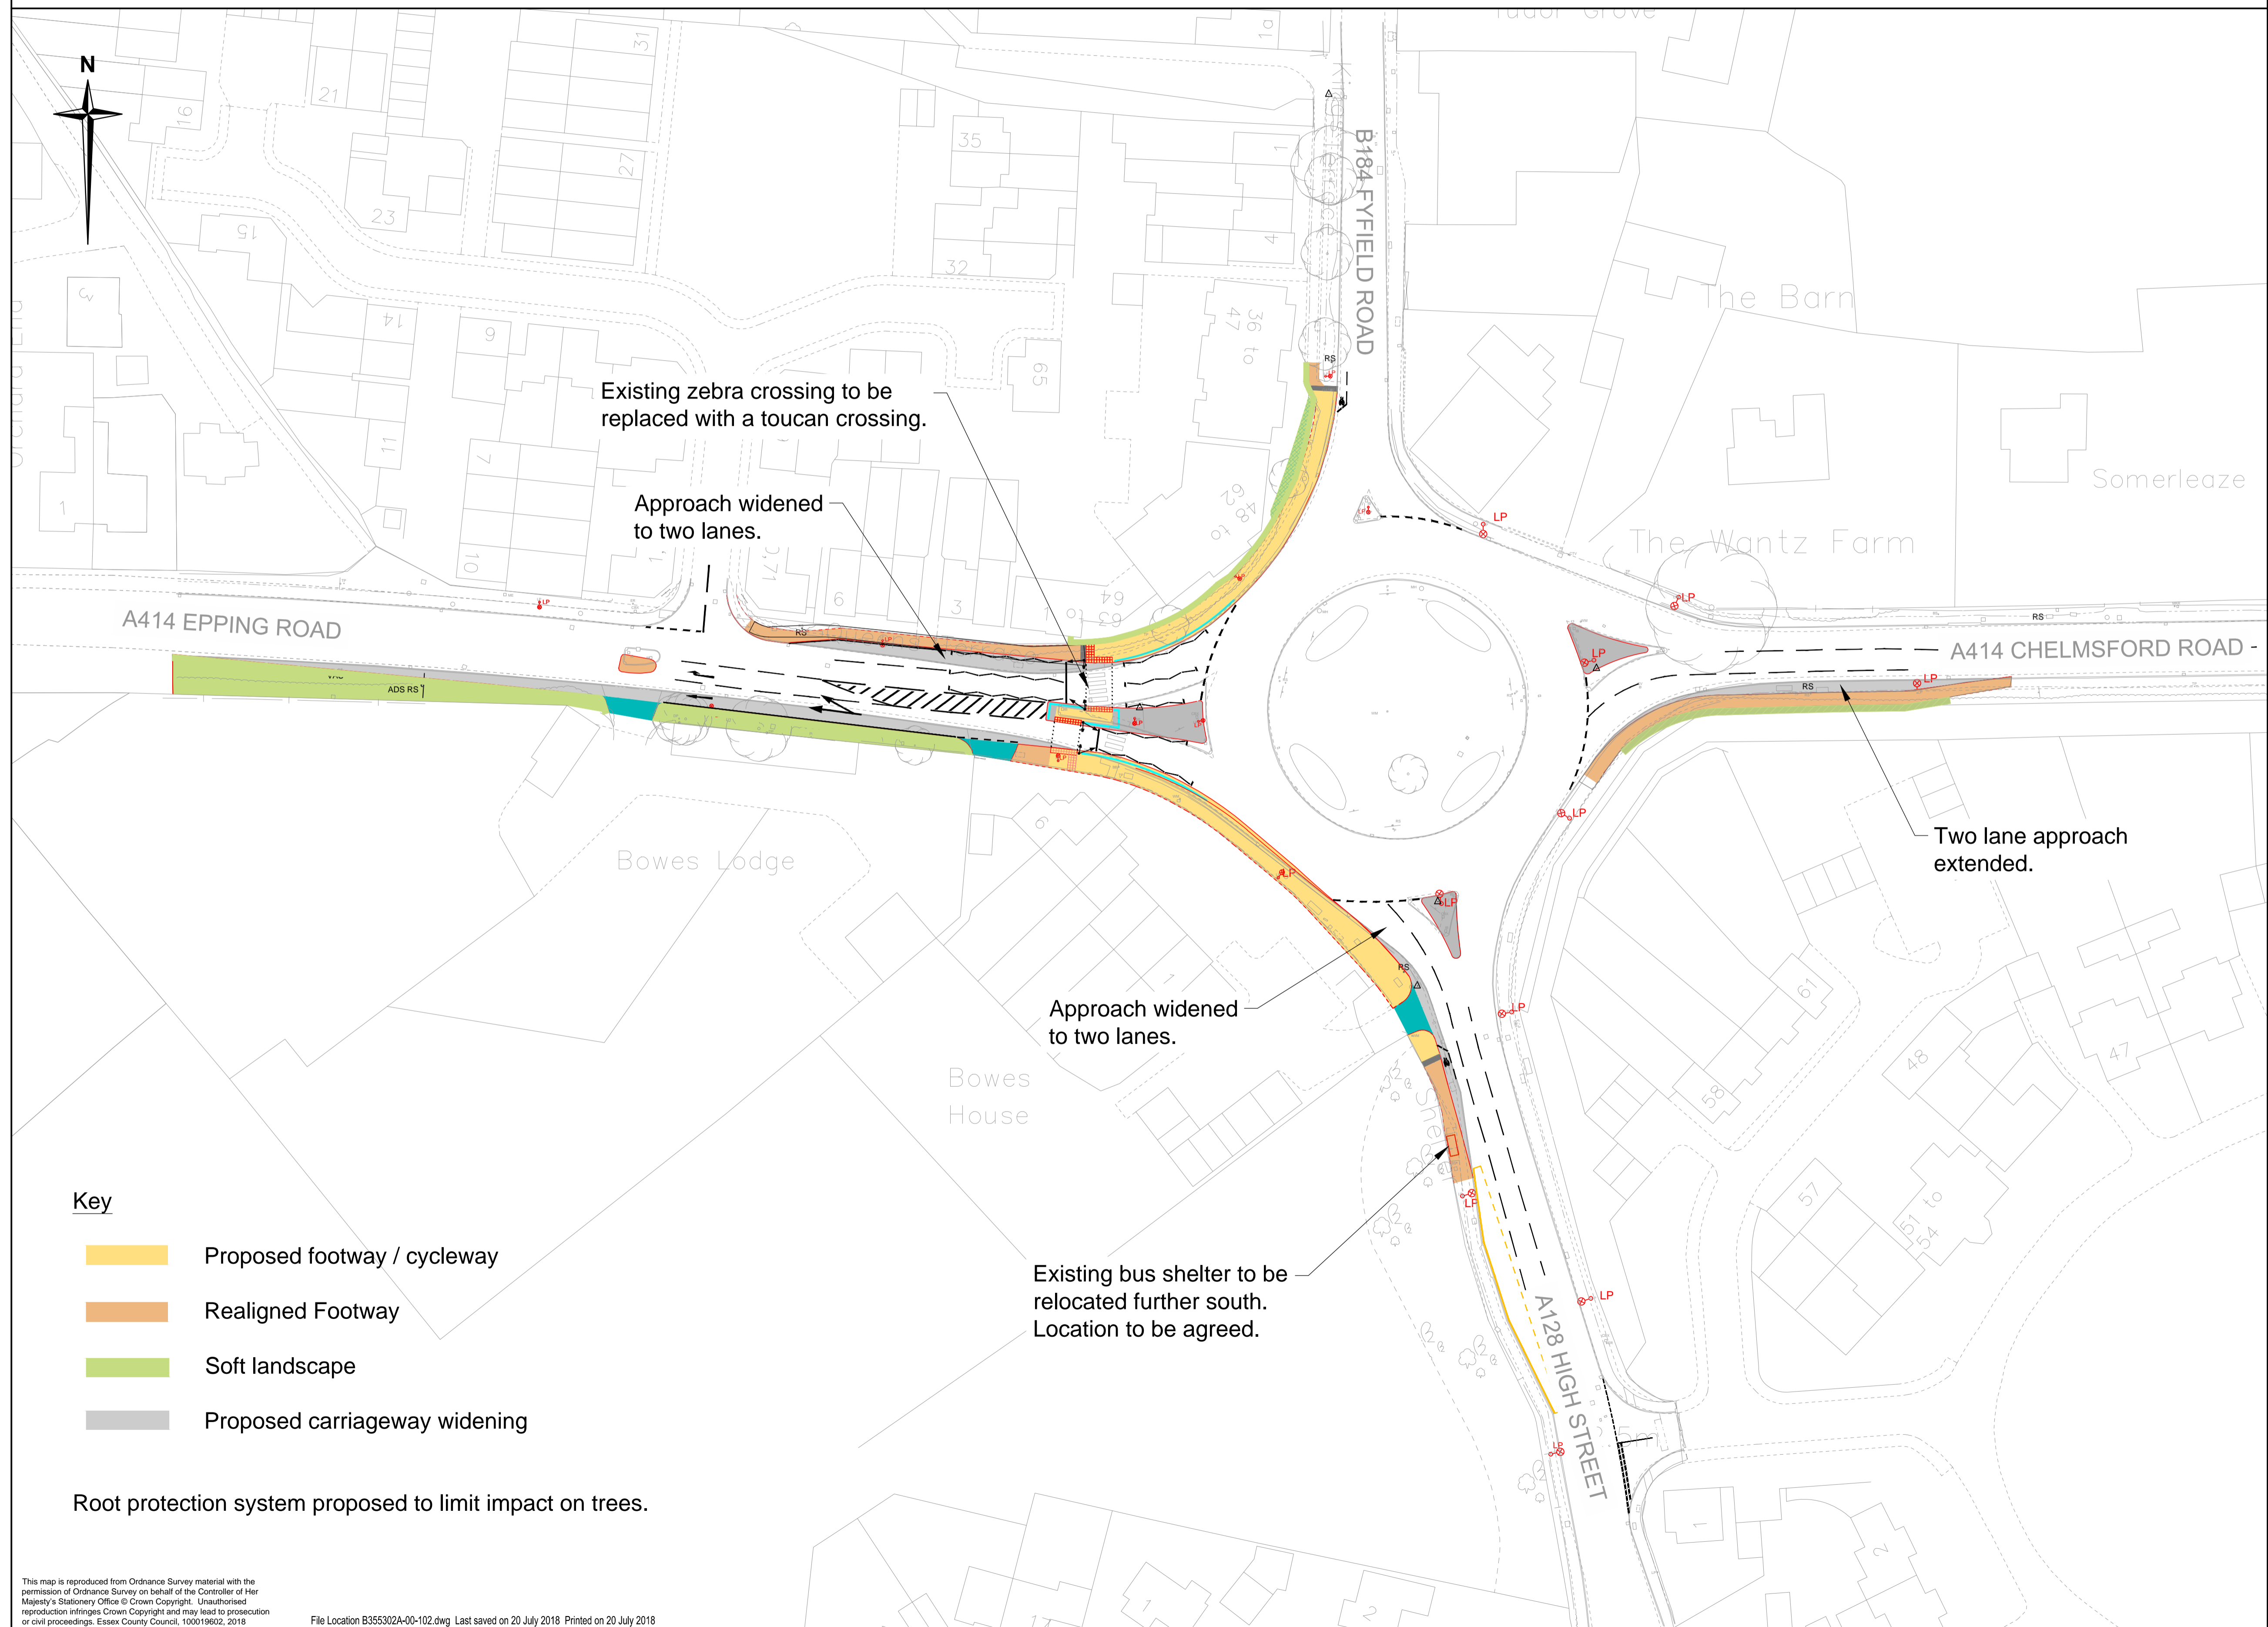

**Key**

- Proposed footway / cycleway
- Realigned Footway
- Soft landscape
- Proposed carriageway widening

Root protection system proposed to limit impact on trees.

This map is reproduced from Ordnance Survey material with the permission of Ordnance Survey on behalf of the Controller of Her Majesty's Stationery Office © Crown Copyright. Unauthorised reproduction infringes Crown Copyright and may lead to prosecution or civil proceedings. Essex County Council, 100019602, 2018