
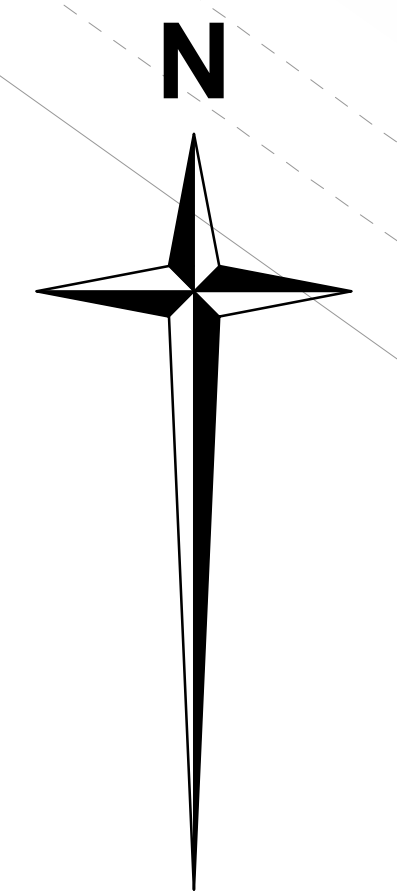


ST BOTOLPH'S ROUNDABOUT

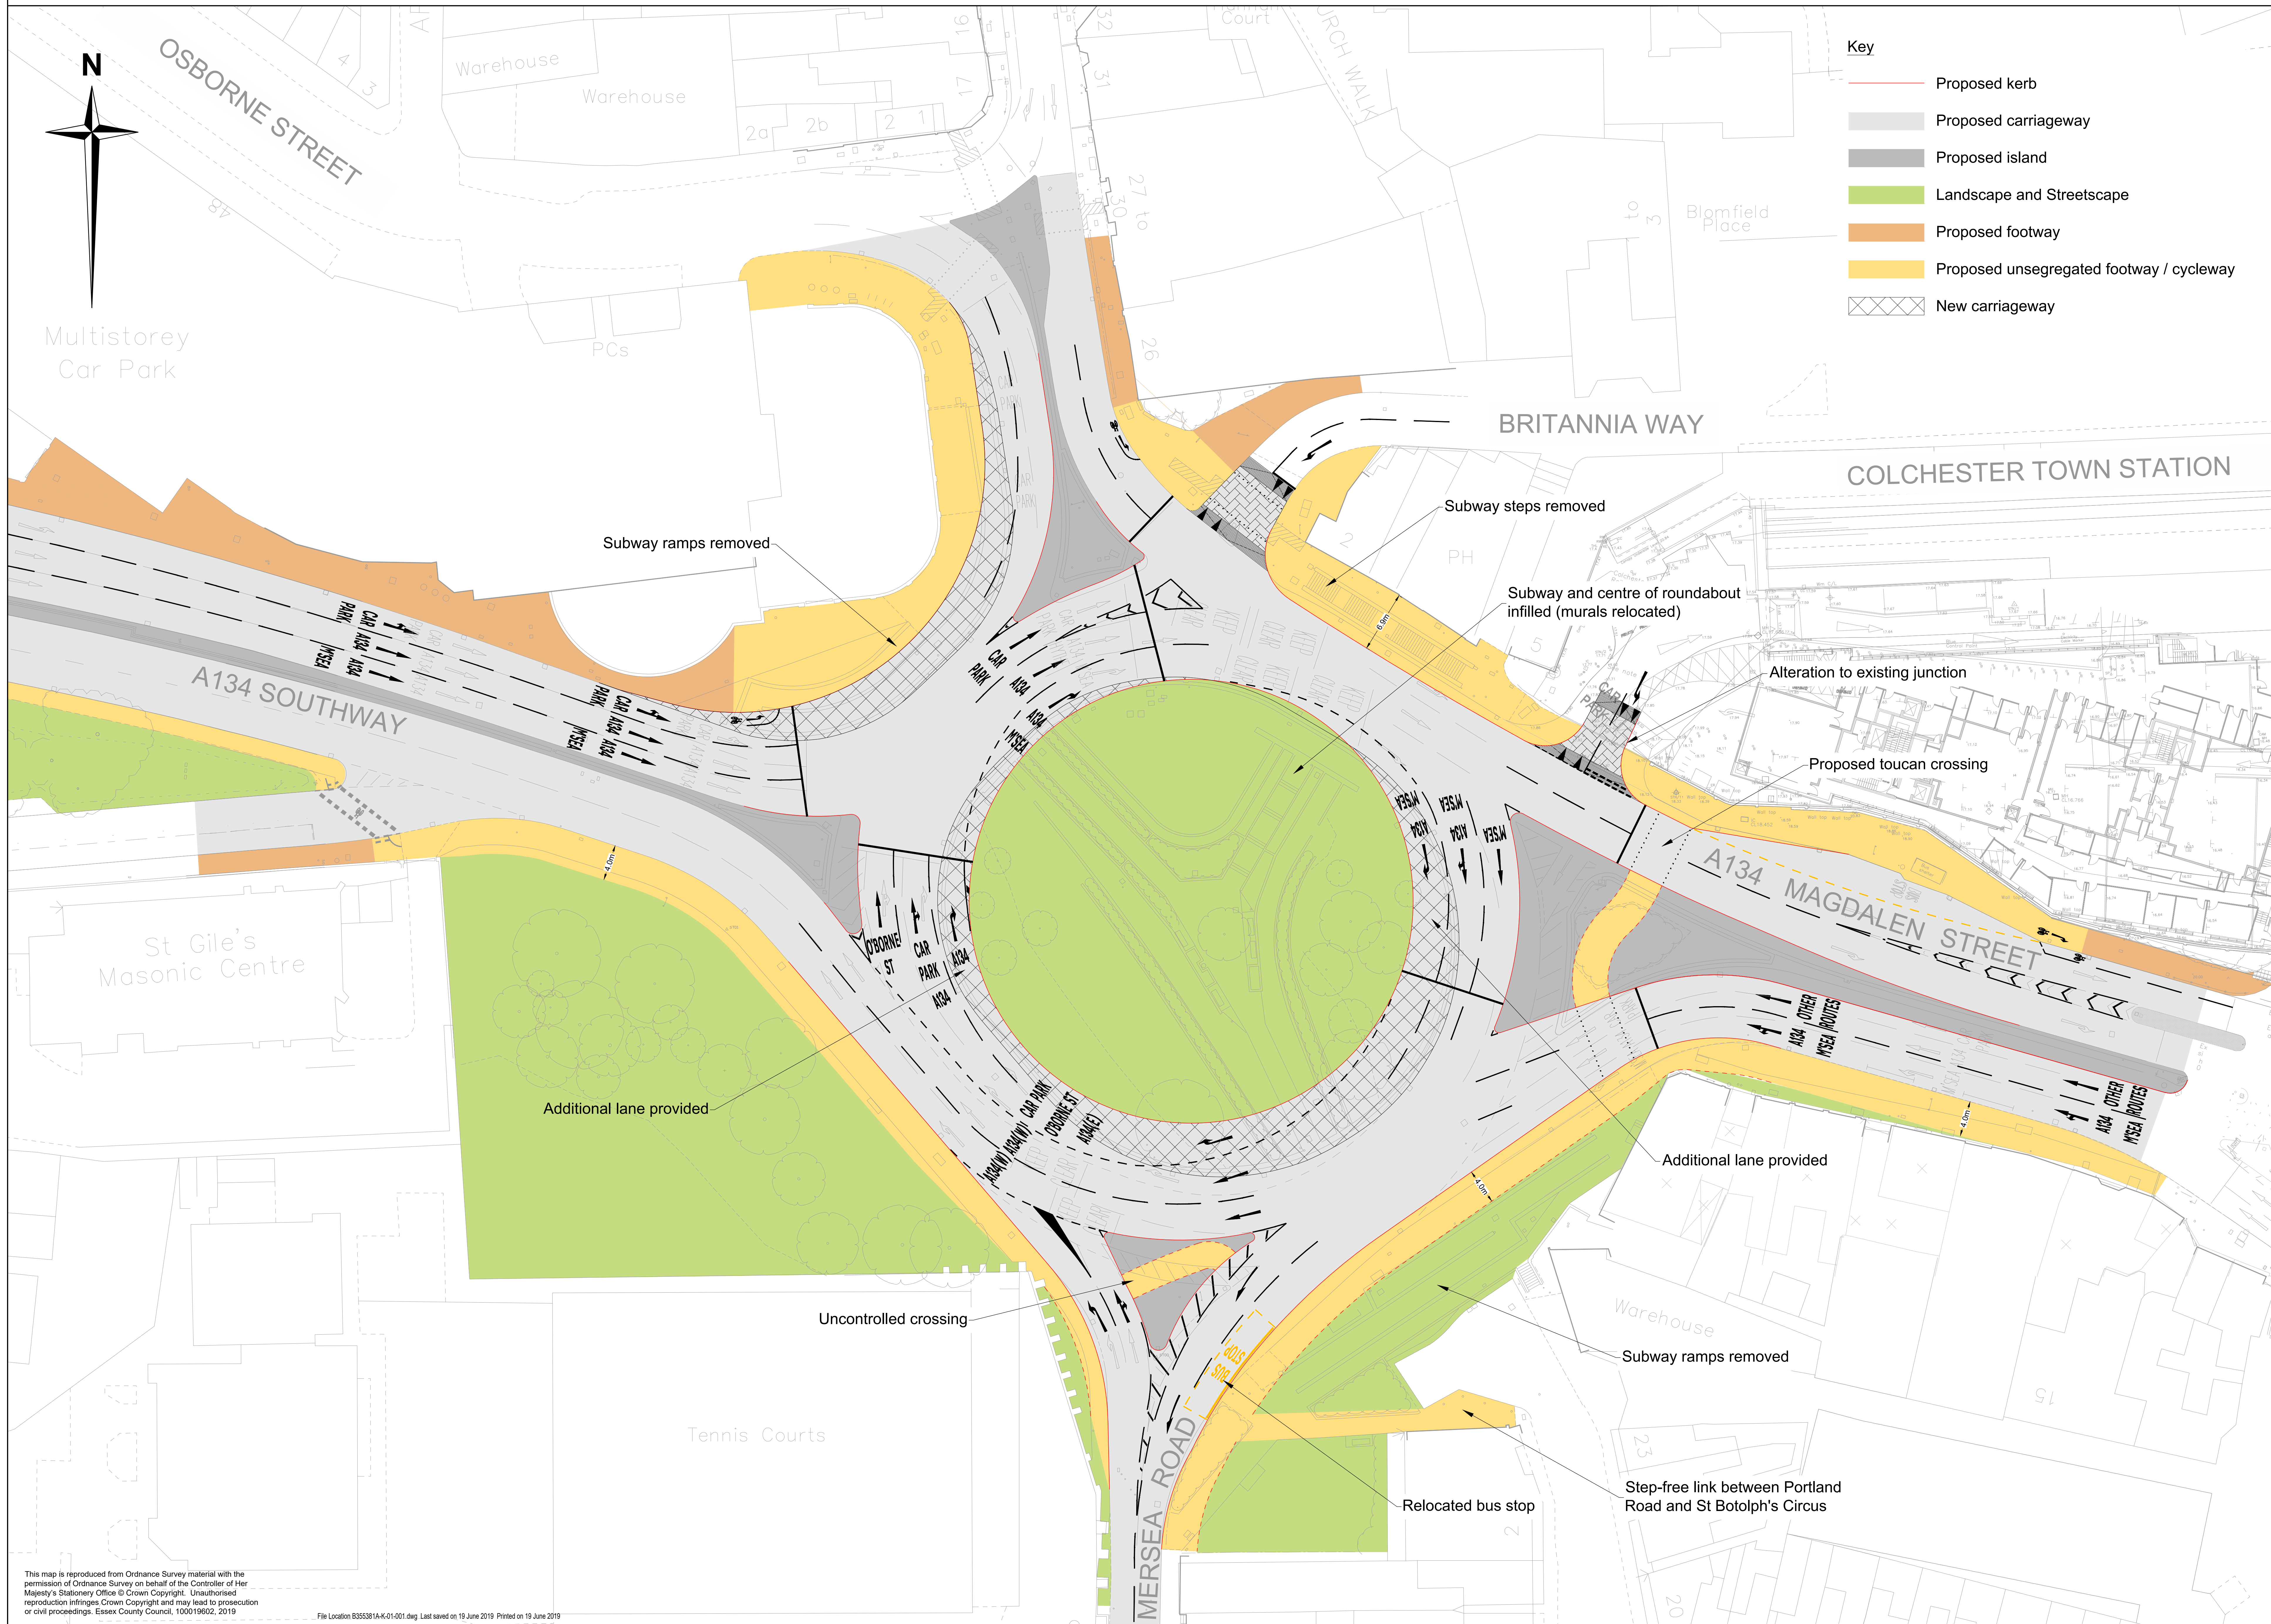

- Key**
- Proposed kerb
 - Proposed carriageway
 - Proposed island
 - Landscape and Streetscape
 - Proposed footway
 - Proposed unsegregated footway / cycleway
 - New carriageway