


- General Construction Notes**
1. Do not scale. This drawing is to be read in conjunction with all other contract drawings and documents.
 2. All works to be in accordance with the Department of Transport's Specification for Highway Works and Essex County Council Specifications and Standard Construction Drawings.
 3. Drawing to be read in conjunction with E08-020B-022-1100-01
- Key**
- [Red outline] Area of interest
 - [Red hexagonal pattern] Take up and set aside for reuse granite paving slabs - Area 65m²
 - [Red brick pattern] Excavate area to average depth of 80mm - Area 31m²
 - [Yellow diagonal lines] Excavate area to average depth of 215mm - Area 8m²
 - [Red dashed line] Edges to be saw cut - Length 36m
 - [Red dash-dot line] Take up and remove off site to tip existing Kerb, bedding and backing - Length 30m
 - [Red solid line] Take up and remove off site to tip existing Trief Kerb, bedding and backing - Length 9.5m
 - [Blue outline] Existing bus shelter to be removed by others
 - [Red arrow] Take up and remove off site to tip existing bus flag and post
 - [Red diamond] Existing bin to be taken up and set aside for reuse
 - [Grey solid] Existing footway surface to remain
 - [Grid pattern] Existing granite footway to remain
 - [Black dot] Existing BT post to remain

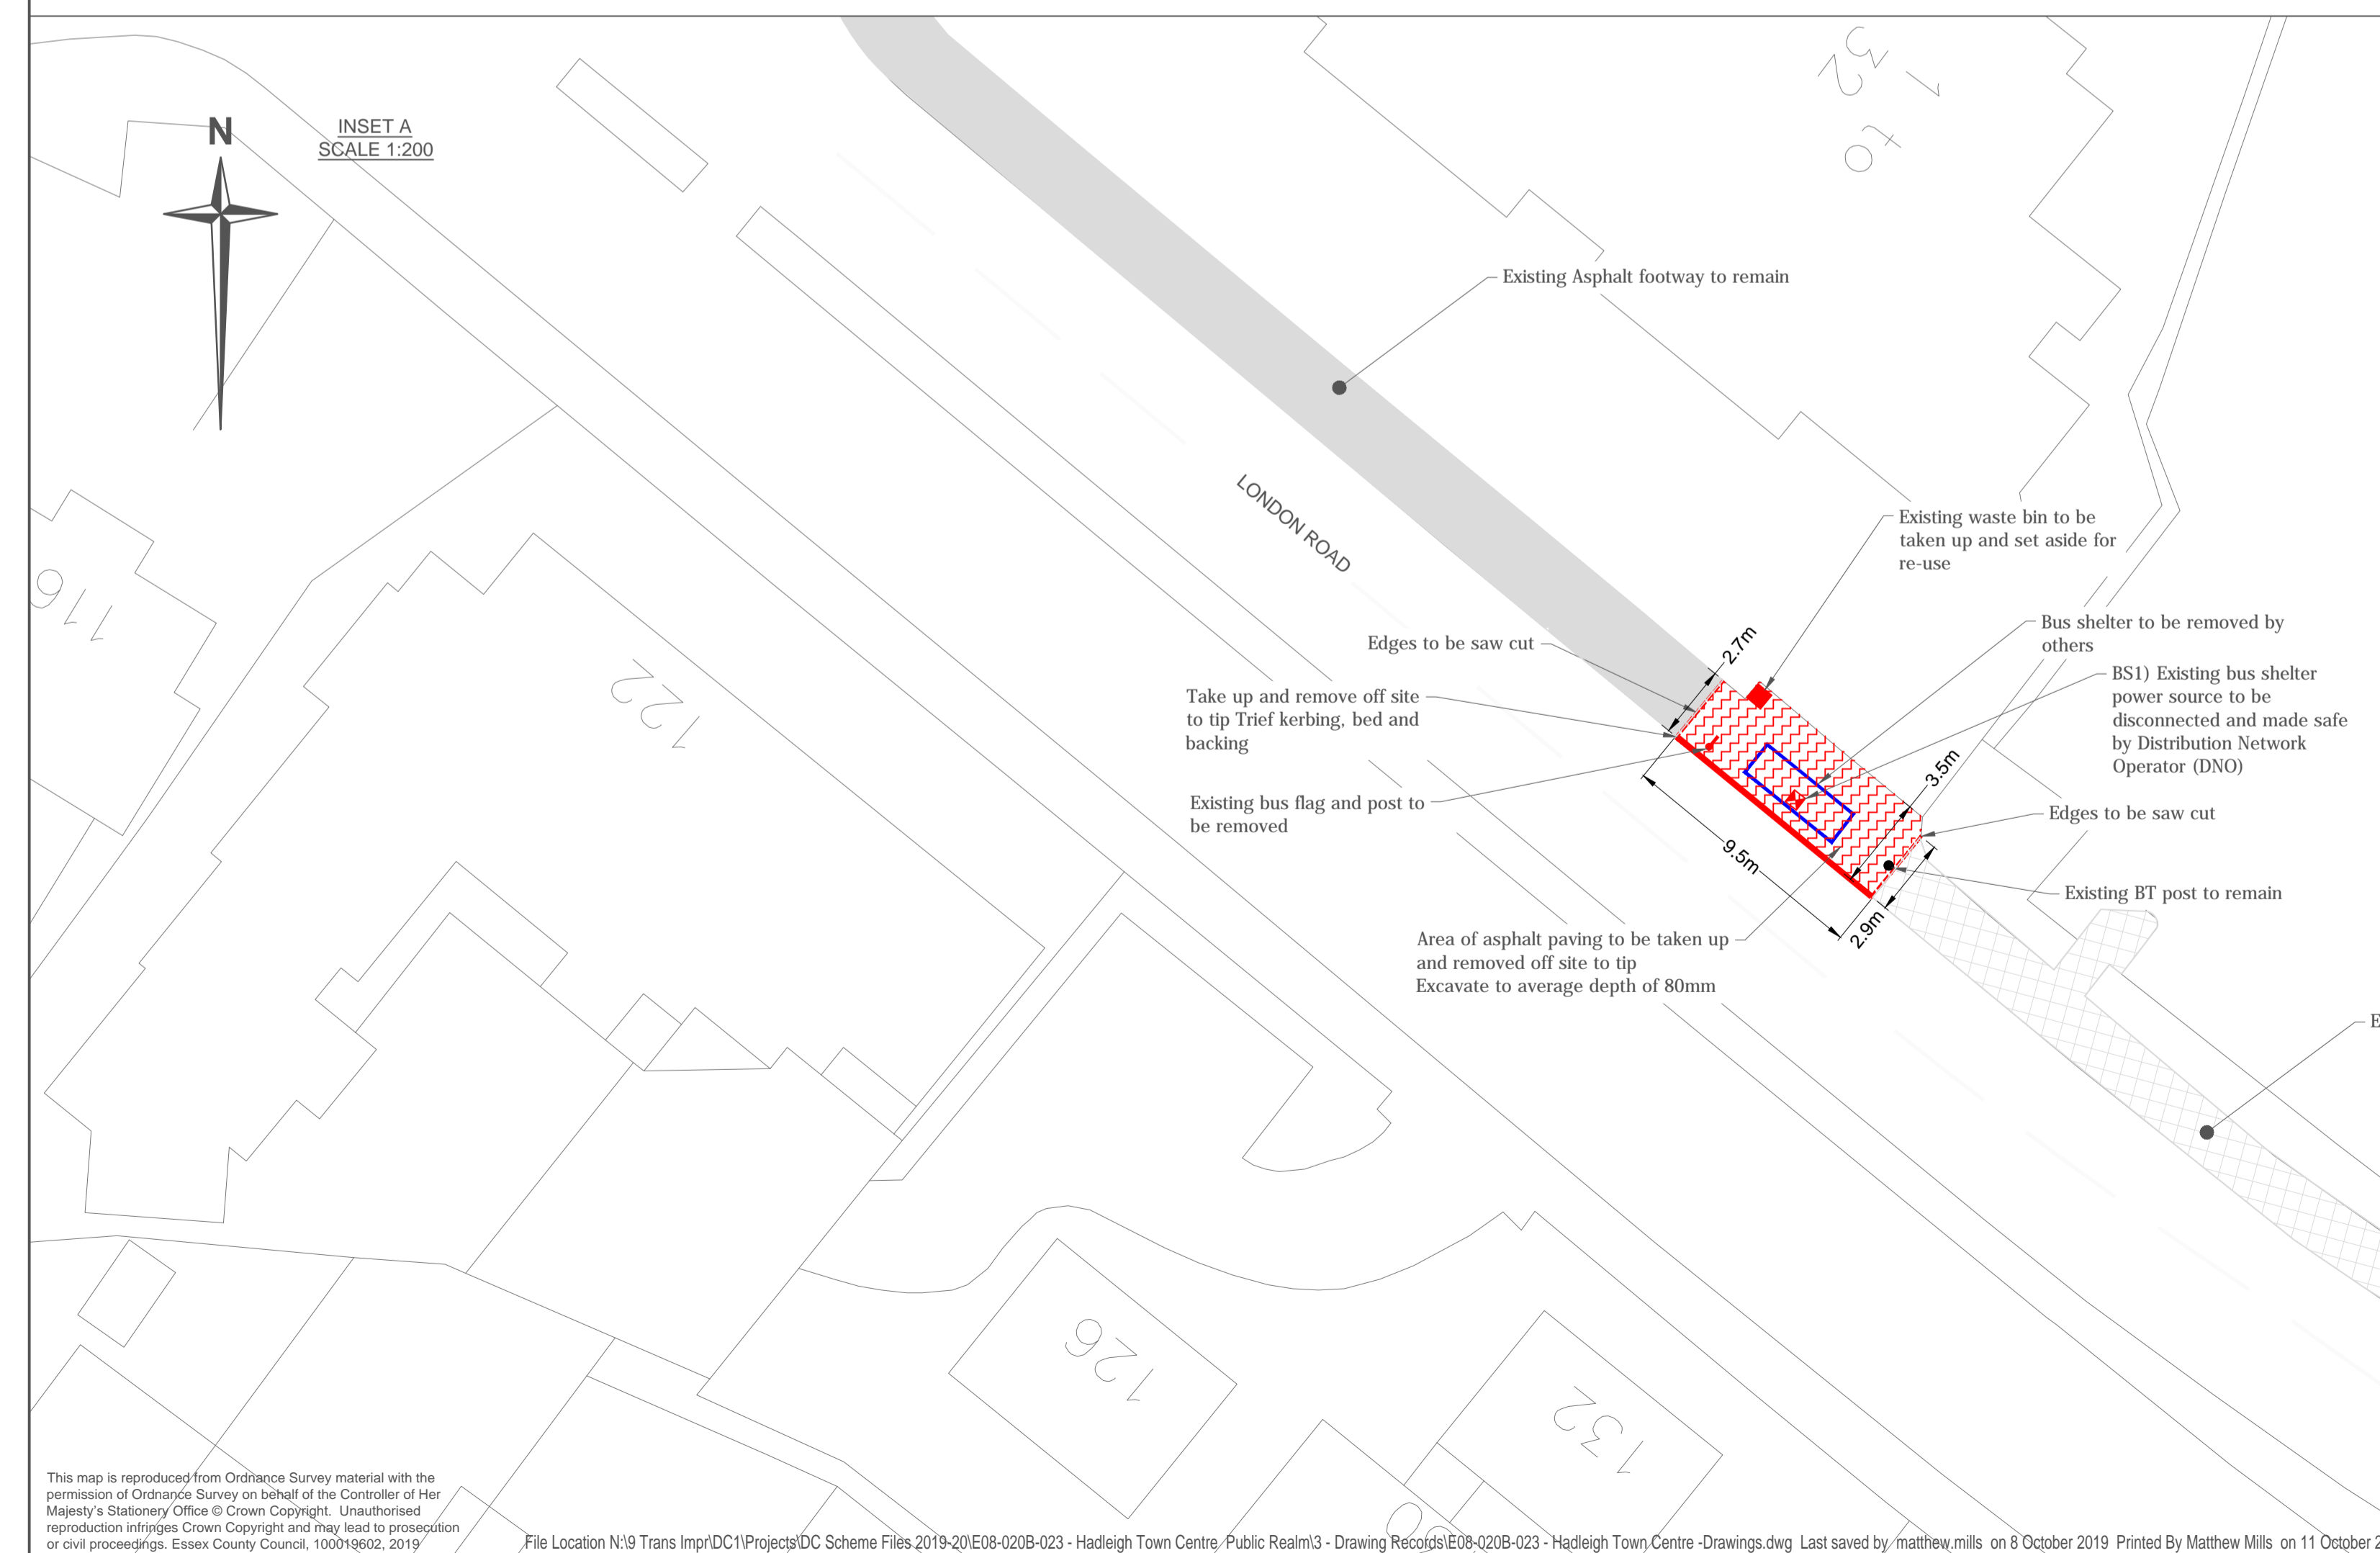

Rev.	Date	Description of revision	Drawn	Checked	Reviewed	Approved

DRAWING STATUS: **DETAILED DESIGN**



Essex Highways, Seax House, Victoria Road South, Chelmsford, CM1 1QH.
Tel: 0345 6037631 © Essex County Council

SCHEME TITLE: **HADLEIGH PUBLIC REALM IMPROVEMENTS E08-020B-023 SS7 2RD**

DRAWING TITLE: **SITE CLEARANCE**

DESIGNED	DRAWN	CHECKED	REVIEWED	APPROVED
MPM	MPM	BSE	JO	JO
DATE	DATE	DATE	DATE	DATE
SEP 19	SEP 19	SEP 19	SEP 19	SEP 19

DRAWING UNITS U.S.G.: DIMENSIONS IN METRES LEVELS IN MILLIMETRES SCALE AT A1 (841x594mm) AS SHOWN

DRAWING No. **E08-020B-022-200-01** REV. -



This map is reproduced from Ordnance Survey material with the permission of Ordnance Survey on behalf of the Controller of Her Majesty's Stationery Office © Crown Copyright. Unauthorised reproduction infringes Crown Copyright and may lead to prosecution or civil proceedings. Essex County Council, 100019602, 2019
File Location N:\9 Trans Impr\DC\Projects\DC Scheme Files 2019-20\E08-020B-023 - Hadleigh Town Centre Public Realm\3 - Drawing Records\E08-020B-023 - Hadleigh Town Centre Drawings.dwg Last saved by: matthew.mills on 8 October 2019 Printed By: Matthew Mills on 11 October 2019