


A133 COLCHESTER TO CLACTON - ROUTE BASED STRATEGY

FRATING ROUNDABOUT

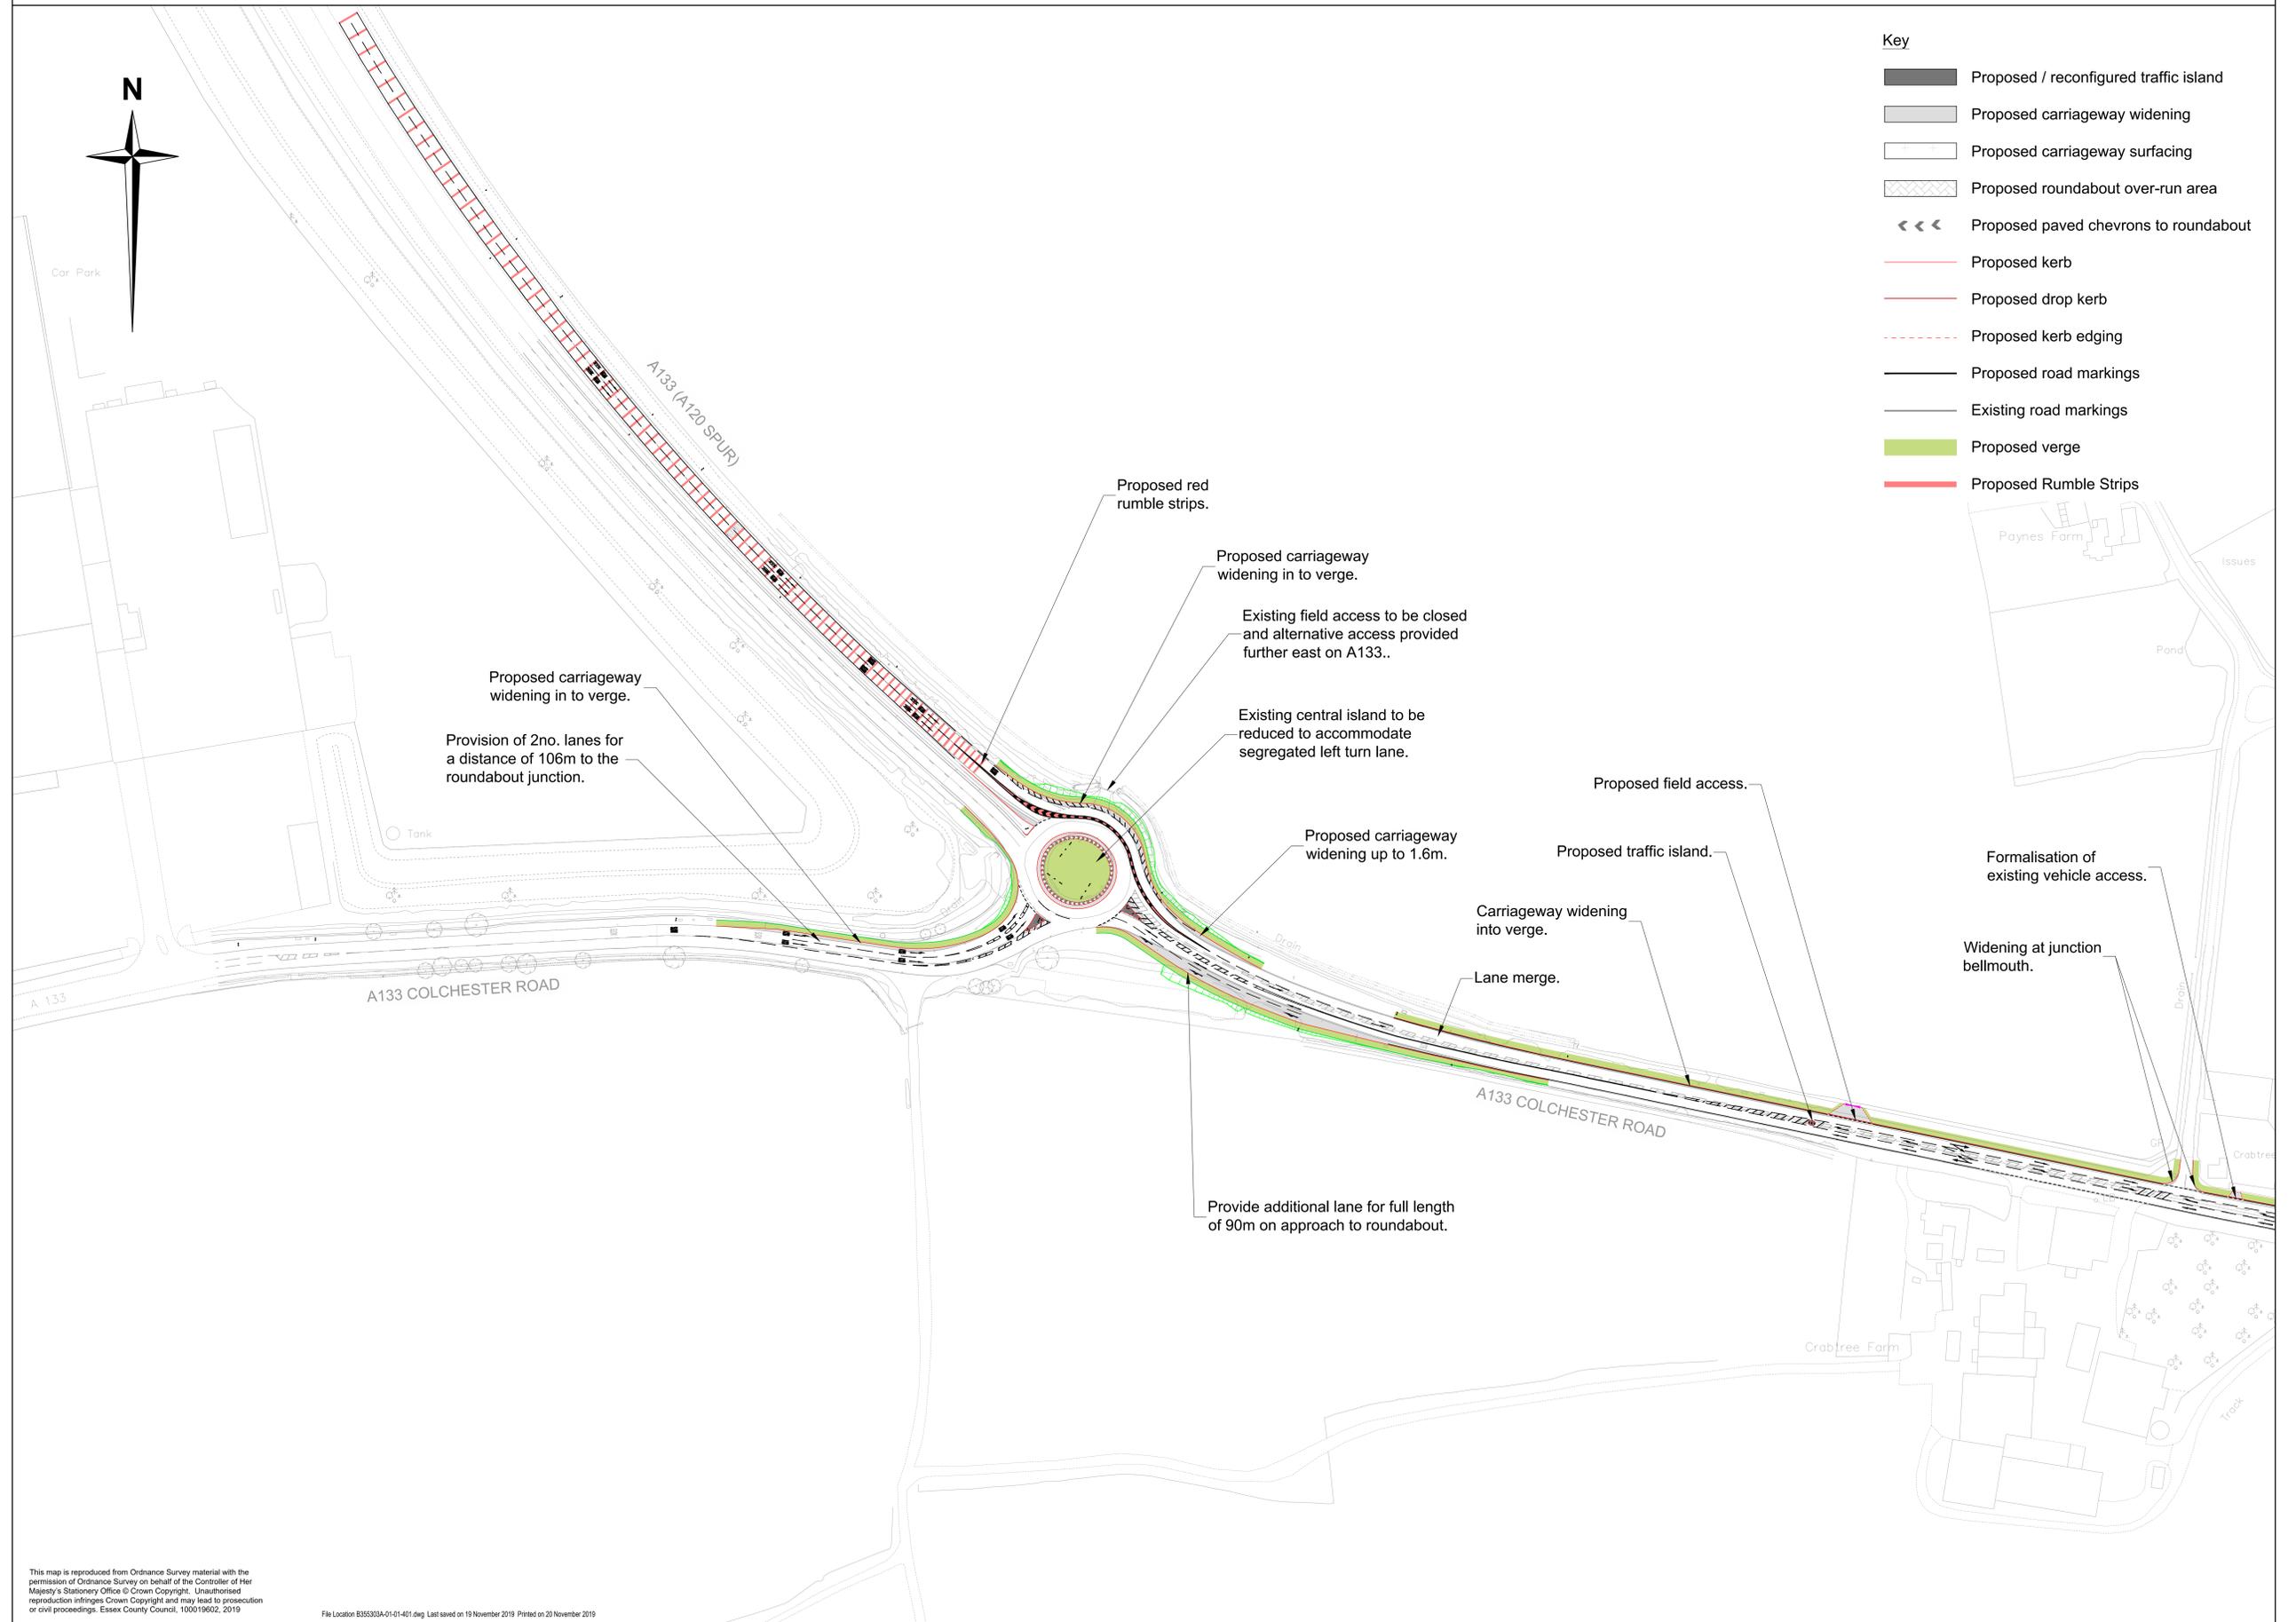

- Key**
- Proposed / reconfigured traffic island
 - Proposed carriageway widening
 - Proposed carriageway surfacing
 - Proposed roundabout over-run area
 - Proposed paved chevrons to roundabout
 - Proposed kerb
 - Proposed drop kerb
 - Proposed kerb edging
 - Proposed road markings
 - Existing road markings
 - Proposed verge
 - Proposed Rumble Strips

This map is reproduced from Ordnance Survey material with the permission of Ordnance Survey on behalf of the Controller of Her Majesty's Stationery Office © Crown Copyright. Unauthorised reproduction infringes Crown Copyright and may lead to prosecution or civil proceedings. Essex County Council, 100019602, 2019