


MILE END ROAD FOOTWAY/CYCLEWAY

(SHEET 1 OF 4)

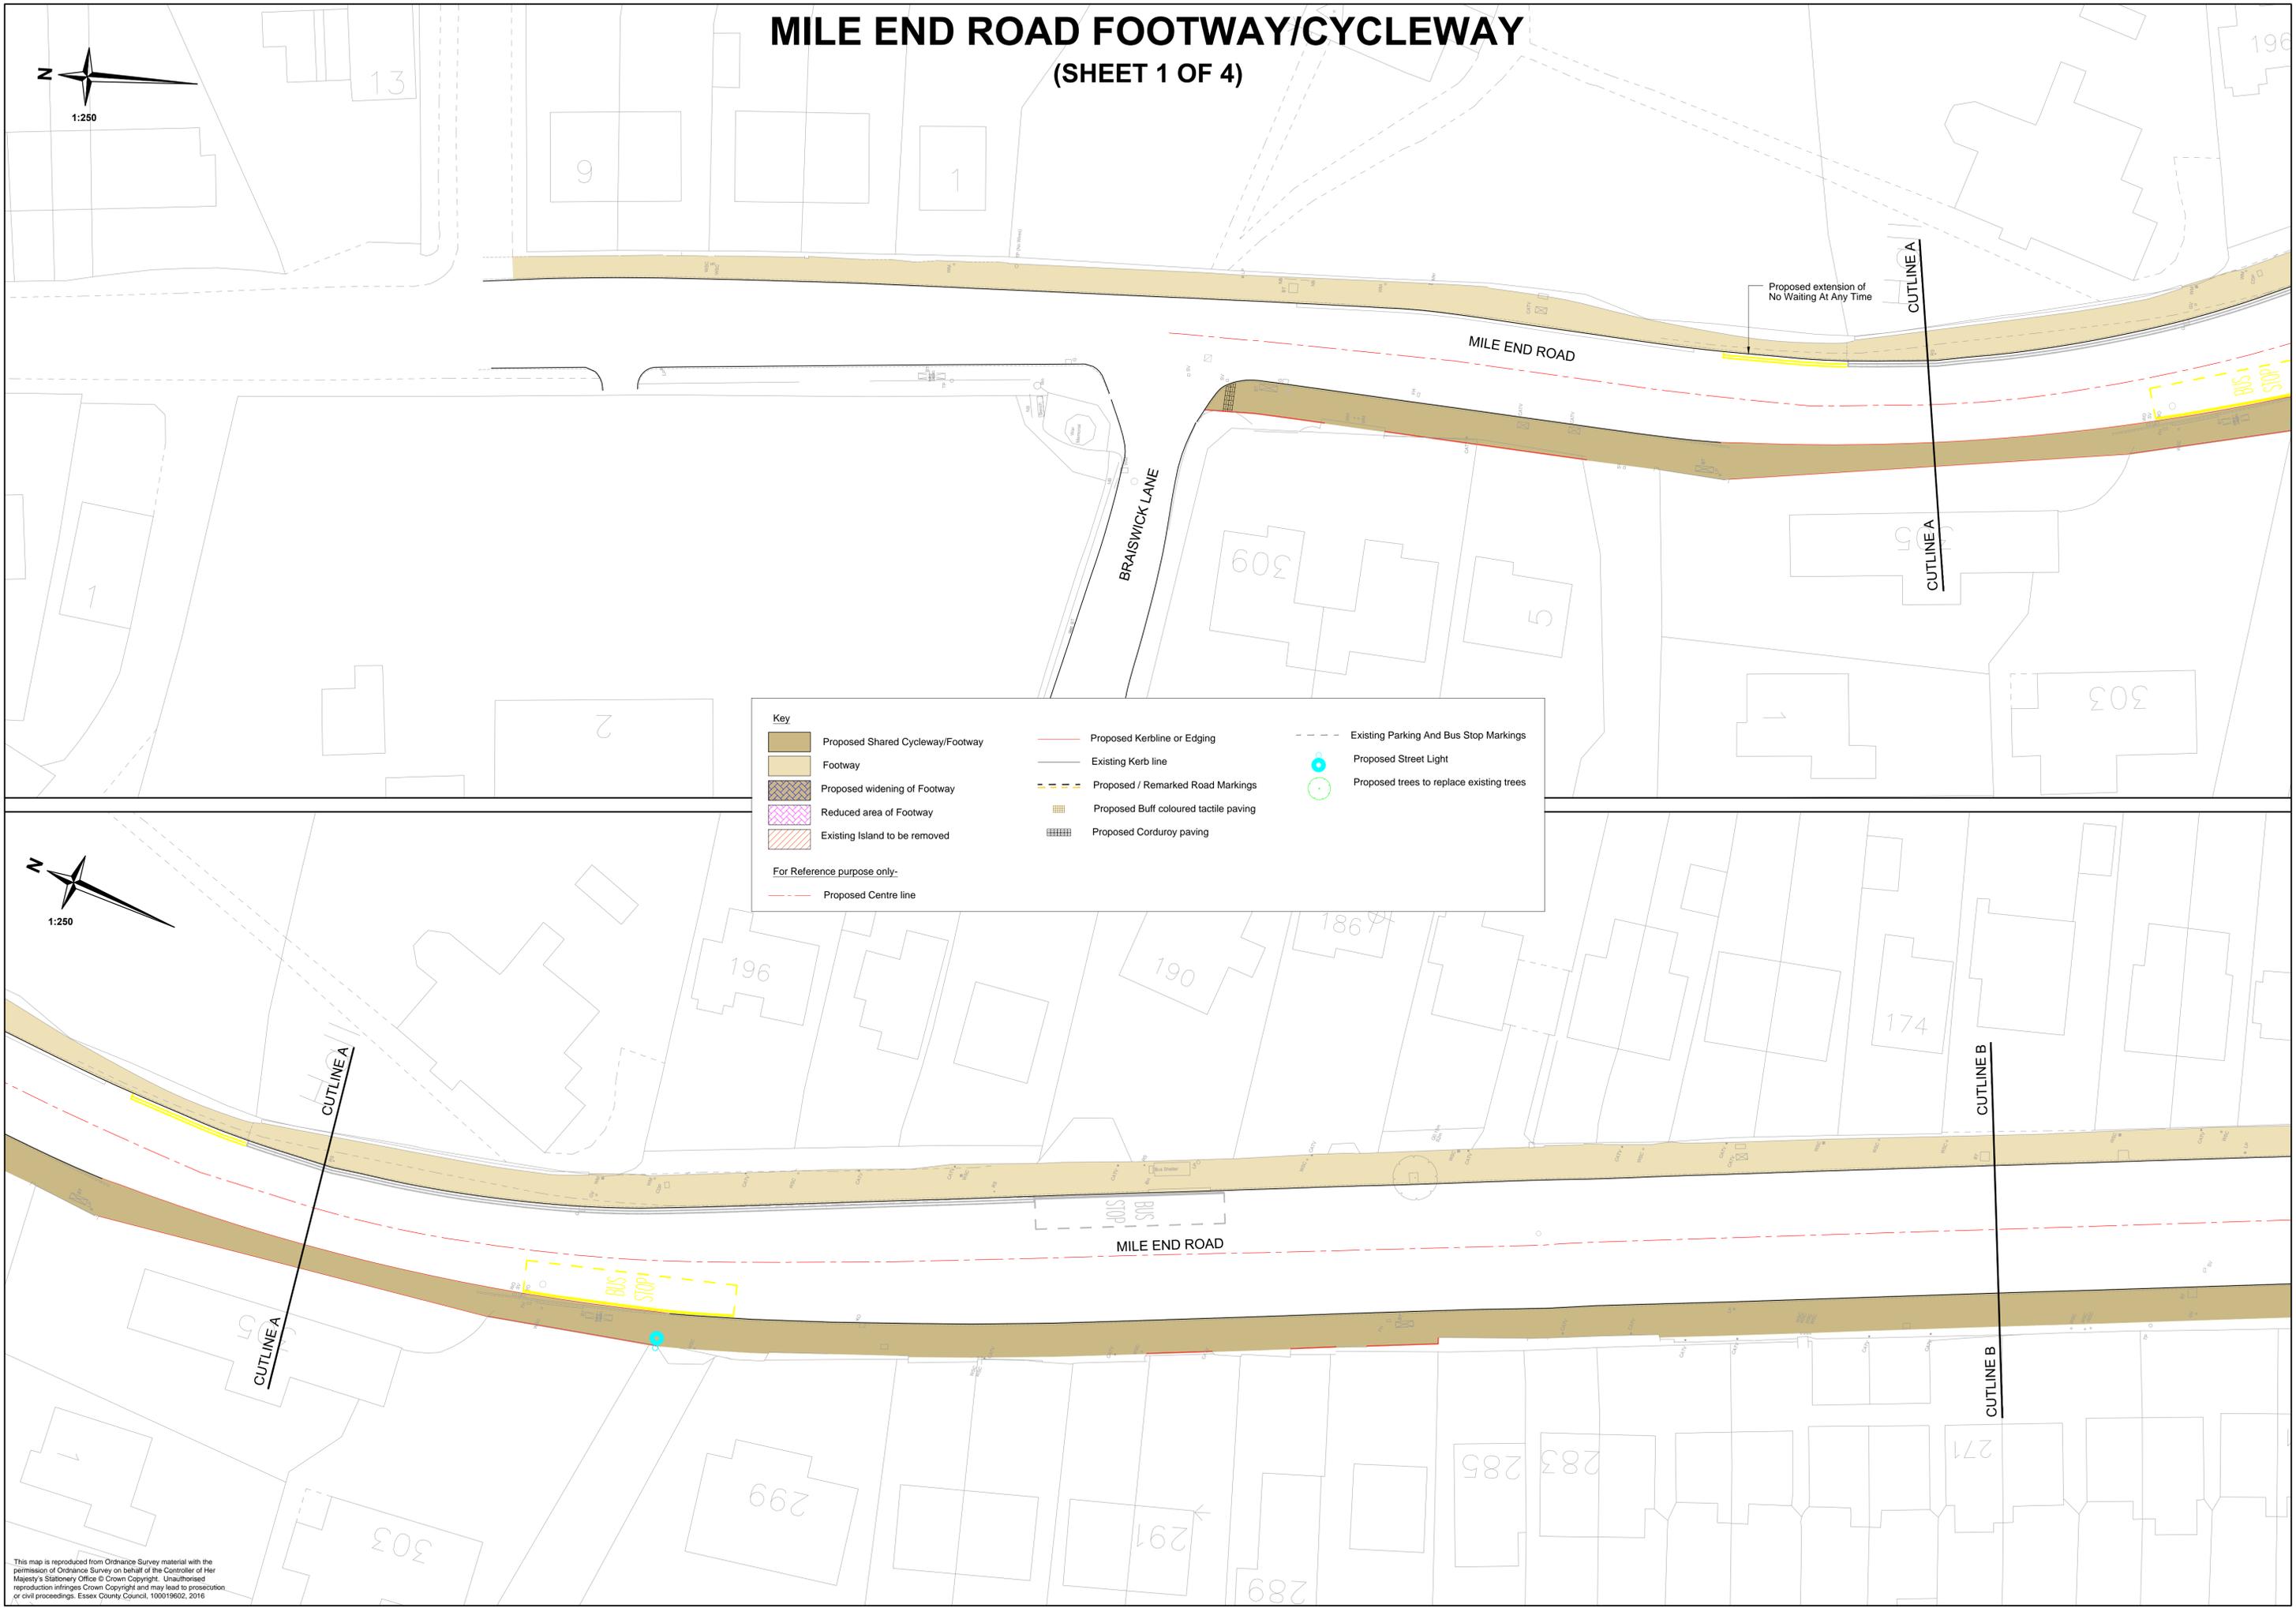


Key					
	Proposed Shared Cycleway/Footway		Proposed Kerbline or Edging		Existing Parking And Bus Stop Markings
	Footway		Existing Kerb line		Proposed Street Light
	Proposed widening of Footway		Proposed / Remarked Road Markings		Proposed trees to replace existing trees
	Reduced area of Footway		Proposed Buff coloured tactile paving		
	Existing Island to be removed		Proposed Corduroy paving		
For Reference purpose only:					
			Proposed Centre line		



This map is reproduced from Ordnance Survey material with the permission of Ordnance Survey on behalf of the Controller of Her Majesty's Stationery Office © Crown Copyright. Unauthorised reproduction infringes Crown Copyright and may lead to prosecution or civil proceedings. Essex County Council, 100019602, 2016

MILE END ROAD FOOTWAY/CYCLEWAY (SHEET 2 OF 4)

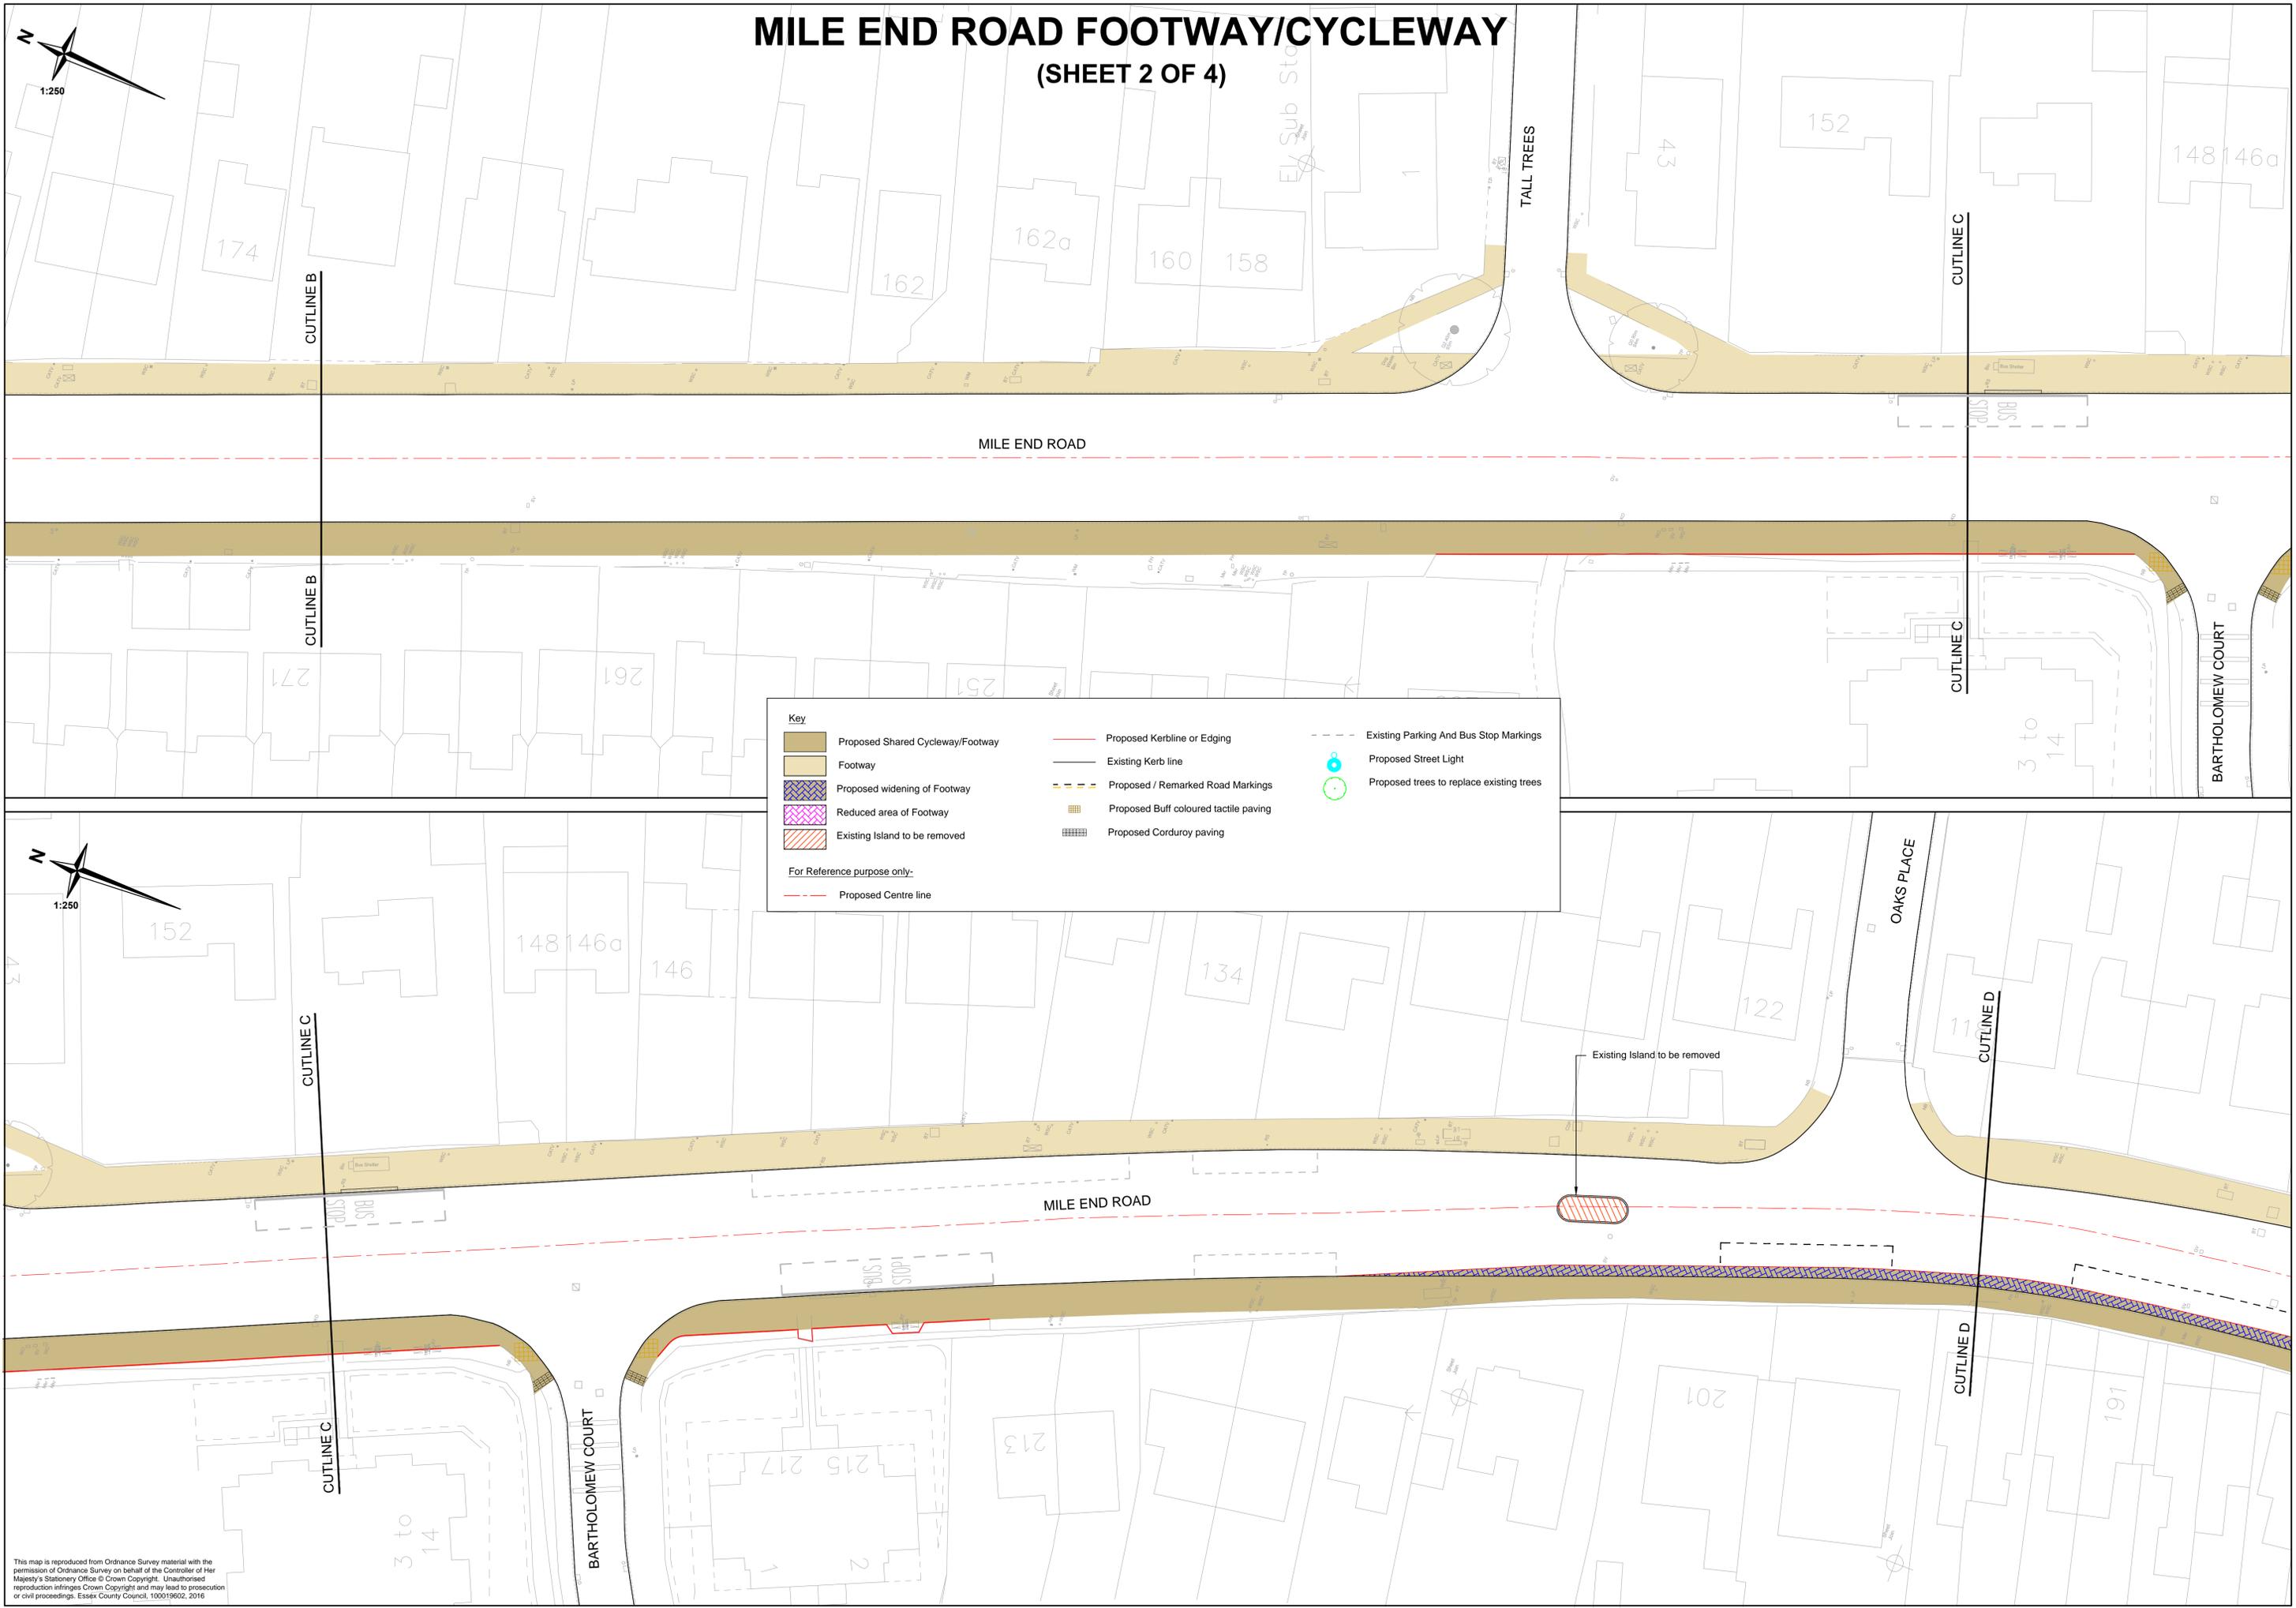


Key					
	Proposed Shared Cycleway/Footway		Proposed Kerbline or Edging		Existing Parking And Bus Stop Markings
	Footway		Existing Kerb line		Proposed Street Light
	Proposed widening of Footway		Proposed / Remarkd Road Markings		Proposed trees to replace existing trees
	Reduced area of Footway		Proposed Buff coloured tactile paving		
	Existing Island to be removed		Proposed Corduroy paving		
For Reference purpose only-					
			Proposed Centre line		



This map is reproduced from Ordnance Survey material with the permission of Ordnance Survey on behalf of the Controller of Her Majesty's Stationery Office © Crown Copyright. Unauthorised reproduction infringes Crown Copyright and may lead to prosecution or civil proceedings. Essex County Council, 100019602, 2016

MILE END ROAD FOOTWAY/CYCLEWAY (SHEET 3 OF 4)

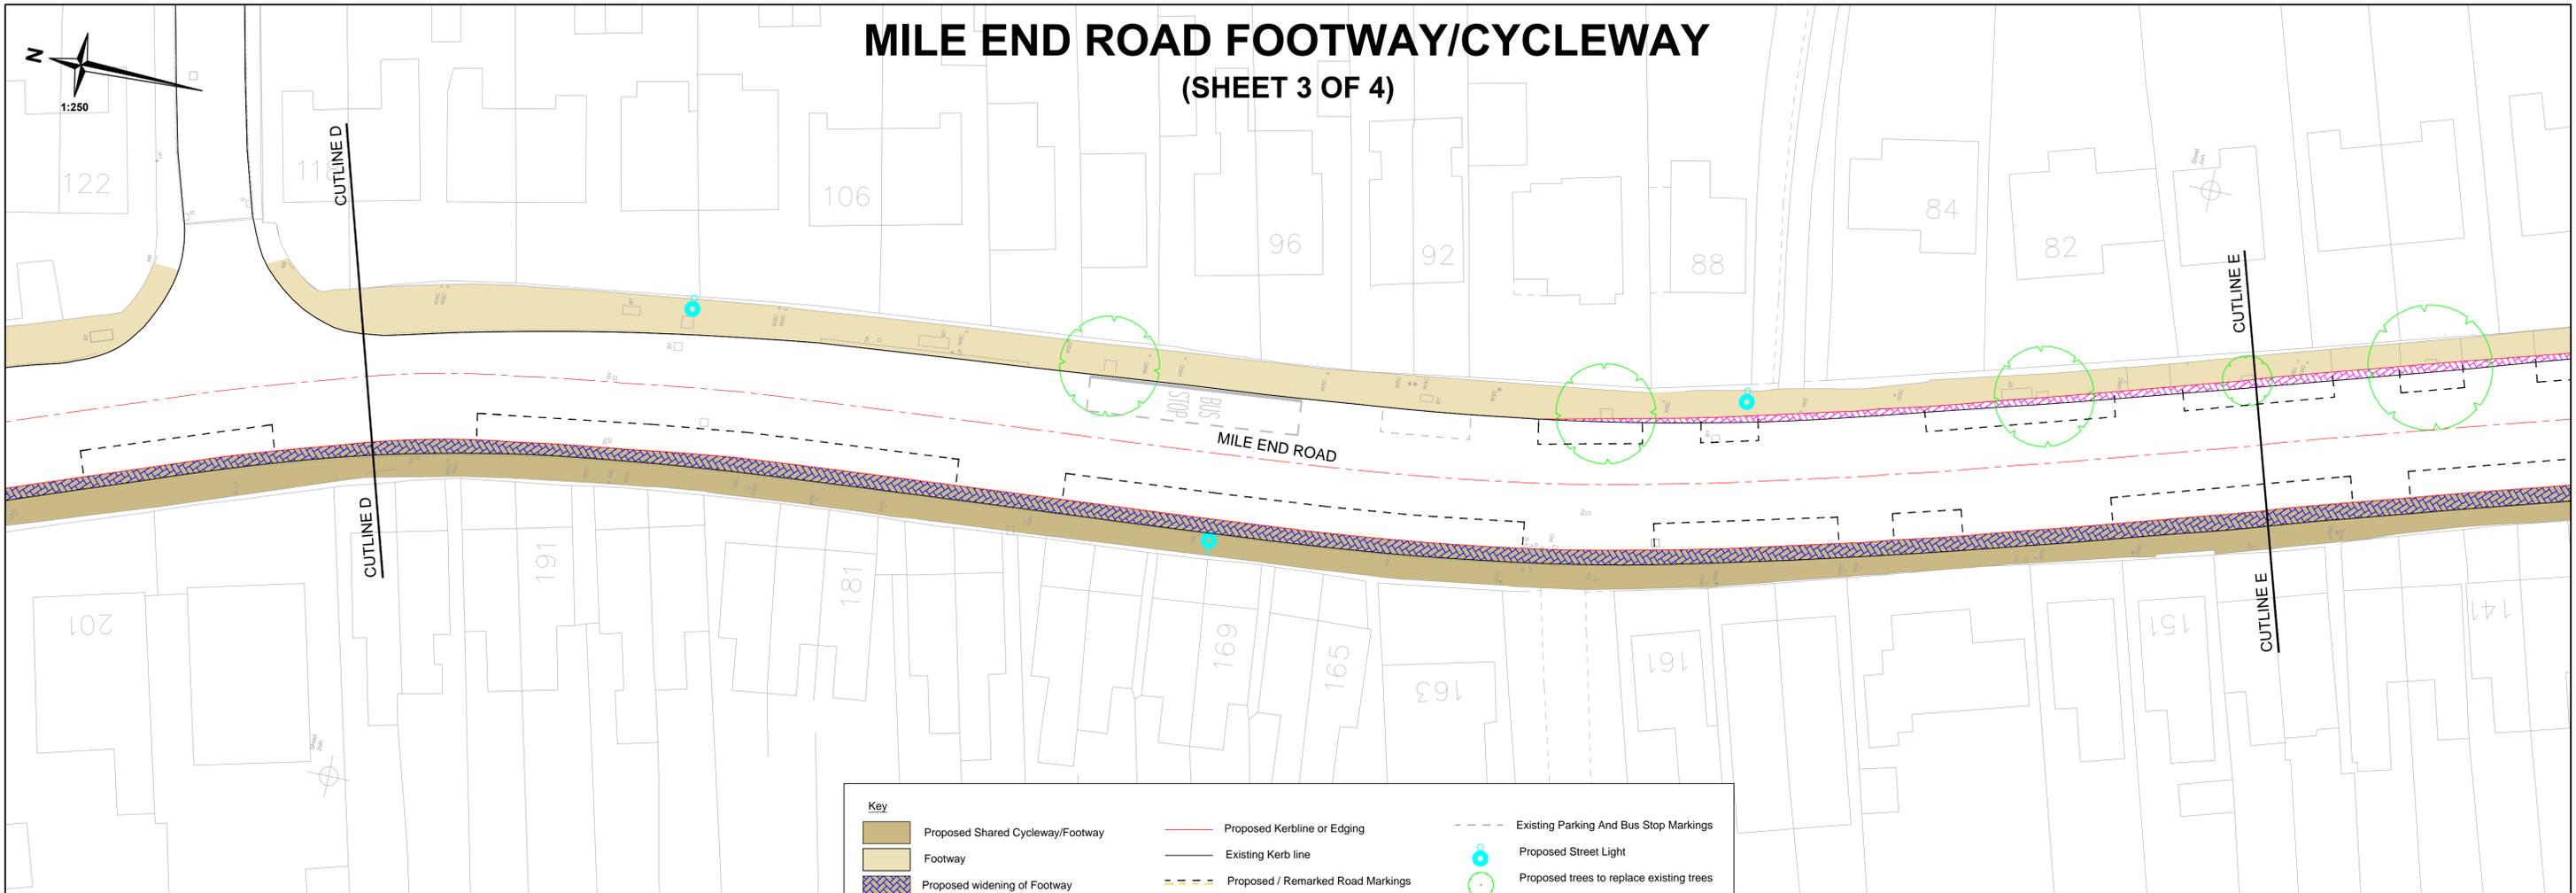


Key					
	Proposed Shared Cycleway/Footway		Proposed Kerblines or Edging		Existing Parking And Bus Stop Markings
	Footway		Existing Kerb line		Proposed Street Light
	Proposed widening of Footway		Proposed / Remark Road Markings		Proposed trees to replace existing trees
	Reduced area of Footway		Proposed Buff coloured tactile paving		
	Existing Island to be removed		Proposed Corduroy paving		
For Reference purpose only:					
			Proposed Centre line		



This map is reproduced from Ordnance Survey material with the permission of Ordnance Survey on behalf of the Controller of Her Majesty's Stationery Office © Crown Copyright. Unauthorised reproduction infringes Crown Copyright and may lead to prosecution or civil proceedings. Essex County Council, 100019002, 2016

MILE END ROAD FOOTWAY/CYCLEWAY (SHEET 4 OF 4)

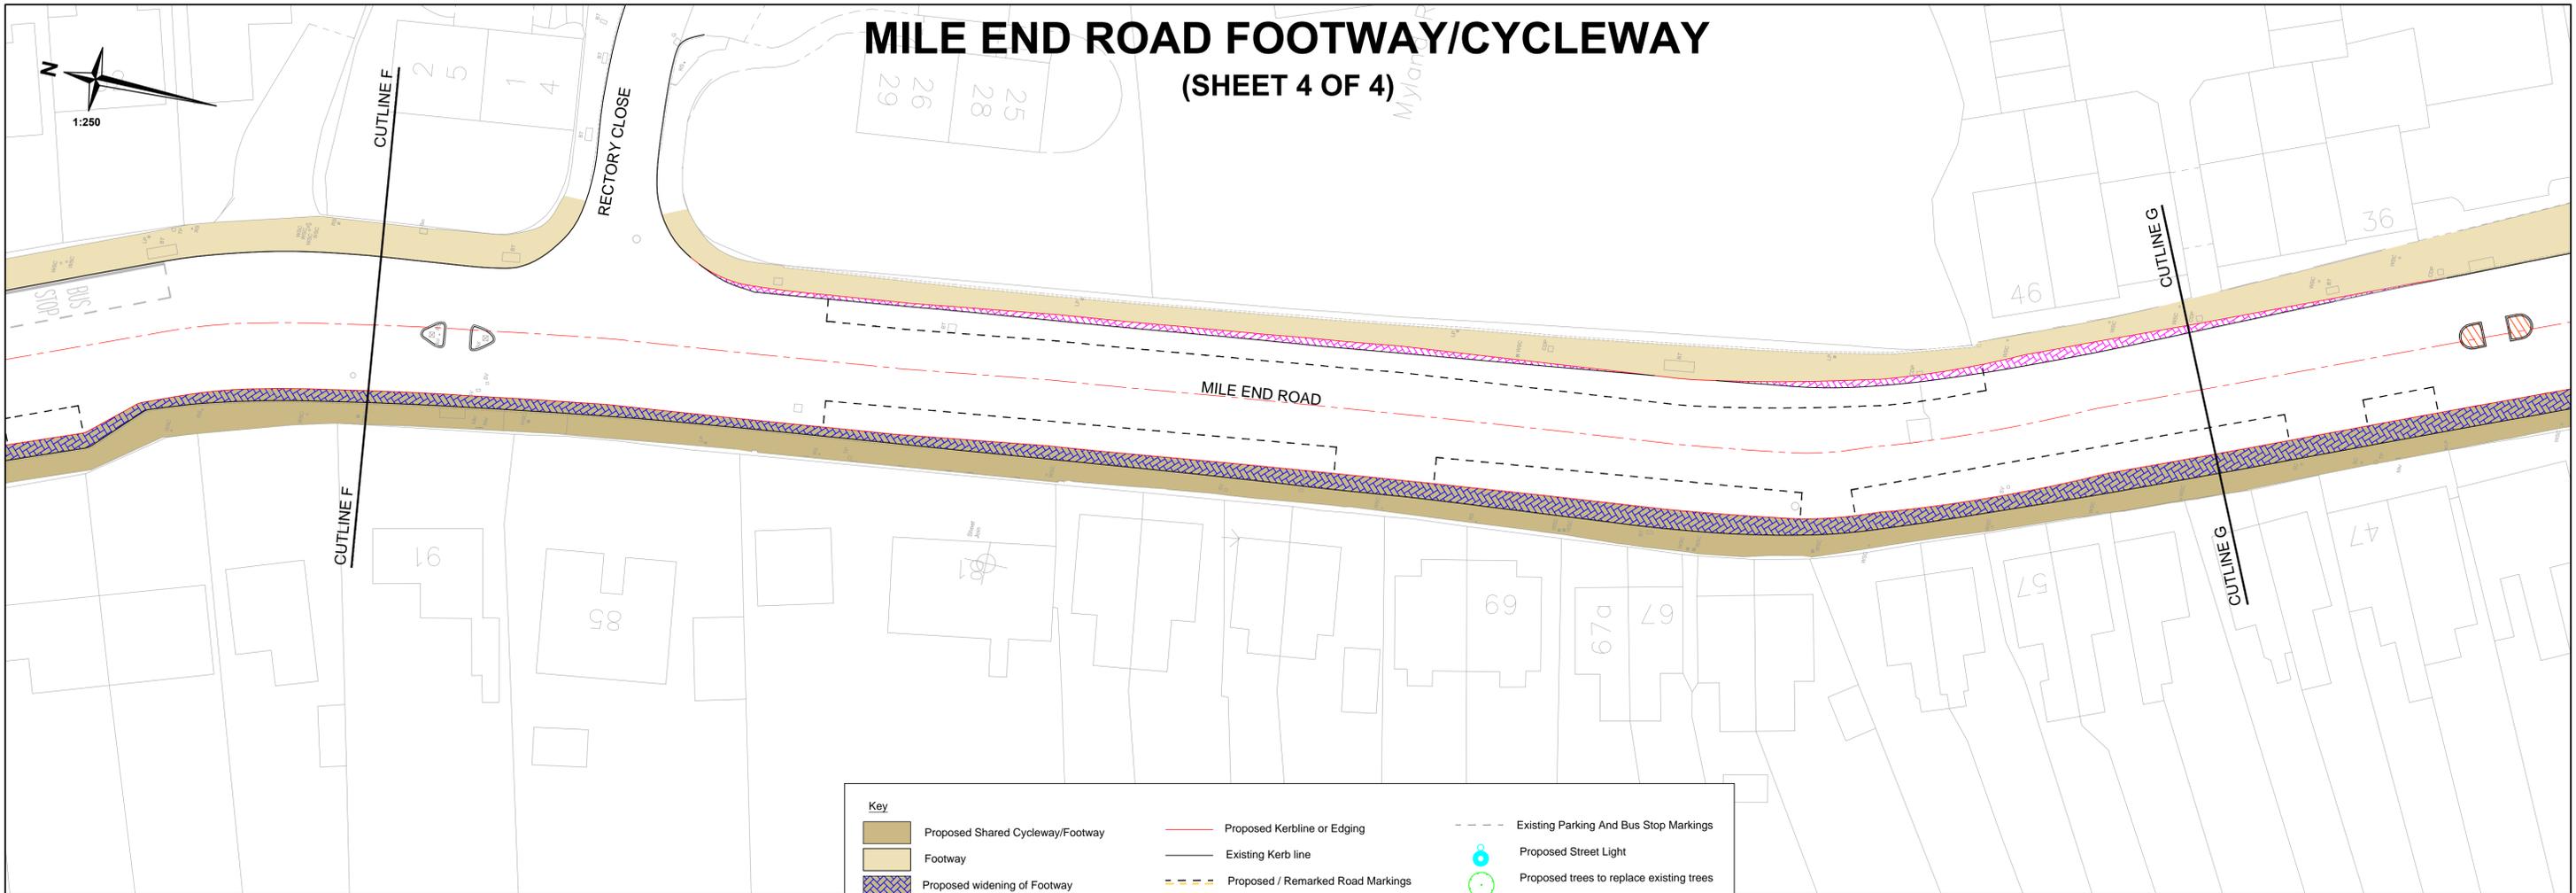

Key					
	Proposed Shared Cycleway/Footway		Proposed Kerblines or Edging		Existing Parking And Bus Stop Markings
	Footway		Existing Kerb line		Proposed Street Light
	Proposed widening of Footway		Proposed / Remark Road Markings		Proposed trees to replace existing trees
	Reduced area of Footway		Proposed Buff coloured tactile paving		
	Existing Island to be removed		Proposed Corduroy paving		
For Reference purpose only:					
			Proposed Centre line		



This map is reproduced from Ordnance Survey material with the permission of Ordnance Survey on behalf of the Controller of Her Majesty's Stationery Office © Crown Copyright. Unauthorised reproduction infringes Crown Copyright and may lead to prosecution or civil proceedings. Essex County Council, 100019602, 2016

Proposed cycleway/footway to tie into existing cycleway/footway